

LCBO

LCBO

PROJECT #312 - WELLAND

STANDARD DETAIL BOOKLET

ISSUED FOR TENDER
SEPTEMBER 2020



NOTE: SUPPLEMENTAL FINISHES SCHEDULE TO SUPERCEDE SAMPLE BOARDS

FINISHES SCHEDULE (1 of 2)																		
PLASTIC LAMINATE	NO.	MATERIAL	COLOUR	DESCRIPTION	SOURCE	COMMENTS	LOCATION	PAINT FINISHES	NO.	MATERIAL	COLOUR	DESCRIPTION	SOURCE	COMMENTS	LOCATION			
	PL01	PLASTIC LAMINATE	SMOKEY WHITE	NEVAMAR ARP SURFACE 'SMOKEY WHITE' TEXTURED #S7027T	McFADDEN'S 2164 BUCKINGHAM RD. OAKVILLE, ONT. L6H 6M7 CONTACT: LUCIA NIU TEL: (416) 674-3333		KITCHEN/DEMO, STAFF LUNCHROOM, WASHROOMS		PT27	PAINT	GREY		COLOUR: #1552 'RIVER REFLECTIONS' FINISH: ALKYD, LOW LUSTRE	BENJAMIN MOORE CO. LTD. 7070 MISSISSAUGA ROAD, STE 100 CONTACT: GLORIA RINALDI T: (905) 761-4819 C:416-428-6461	SUBMIT SAMPLE FOR APPROVAL	MEZZANINE STAIRS, WAREHOUSE DOOR FRAMES, LUNCHROOM, WASHROOMS AND JANITOR ROOM DOOR & FRAMES		
	PL02	PLASTIC LAMINATE	DARK GREY	WILSONART 'SLATE GREY' #D91-60 FINISH: MATTE	WILSONART CANADA UNIT A, 380 COURTNEY PARK DR. EAST MISSISSAUGA ON L5T 2S4 CONTACT: KATE HUETHER HUETHEK@WILSONART.COM		STANDARD FIXTURE GENERAL AREAS, CASH/CHECK-OUT, AND MILLWORK FIXTURE KICK BASES WHERE APPLICABLE											
	PL03	PLASTIC LAMINATE	LIGHT GREY	FORMICA 'GREYSTONE' #464-58	FORMICA CANADA INC. CONTACT: RAMAN SIDHU TEL: (416) 200-9588		FIXTURE DETAILING											
	PL04	PLASTIC LAMINATE	BLACK	WILSONART CANADA 'BLACK' #1595-60 FINISH: MATTE	WILSONART CANADA UNIT A, 380 COURTNEY PARK DR. EAST MISSISSAUGA ON L5T 2S4 CONTACT: KATE HUETHER HUETHEK@WILSONART.COM		MILLWORK BASES, FIXTURE DETAILING, TYPICAL WAINSCOTING AT OFFICE, CASH/CHECK-OUT & VESTIBULE											
	PL05	PLASTIC LAMINATE	WHITE OAK	WILSONART 'NEW AGE OAK' #7939-38 FINE VELVET FINISH	WILSONART CANADA UNIT A, 380 COURTNEY PARK DR. EAST MISSISSAUGA ON L5T 2S4 CONTACT: KATE HUETHER HUETHEK@WILSONART.COM		GENERAL RETAIL FIXTURE AND FASCIA DETAILING											
	PL06	PLASTIC LAMINATE	SPECKLE GREY	COLOUR: #P-344RM 'INUKSHUK GREY' FINISH: MATTE	ARBORITE 111 RACE STREET PARIS, ONTARIO N3L 3G9 TEL: (647) 206-8553 CONTACT: LESLEY HEYS		STAFF KITCHEN COUNTER, TRAINING ROOM COUNTER, MANAGER'S OFFICE COUNTER & PORTABLE TASTING BAR COUNTER											
	PL07-PL12	RESERVED																
PAINT FINISHES	NO.	MATERIAL	COLOUR	DESCRIPTION	SOURCE	COMMENTS	LOCATION	WOOD FINISHES	NO.	MATERIAL	COLOUR	DESCRIPTION	SOURCE	COMMENTS	LOCATION			
	PT13	PAINT	WHITE	POLYESTER WHITE #QC 28317	NEELAND'S GROUP LIMITED 4131 PALLADIUM WAY, BURLINGTON, ON. CONTACT: SCOTT CORBETT TEL: (905) 332-4555, (416) 798-9705	PROVIDE MATCHING CAULKING COLOUR	WALK-IN COLDROOM PREFABRICATED WALL & CEILING FINISH		WD28	WOOD VENEER	WHITE OAK		NATURAL QUARTER CUT OAK VENEER WITH POLYURETHANE MATTE FINISH, 'AG LIGHT OAK', QUARTERED, COLOR: MEDIUM, PART #50.60'	BROOKSIDE VENEERS LTD. CONTACT: RICH H. RICH@BROOKSIDEVENEERS.COM	SUBMIT SAMPLE FOR APPROVAL: VENEER PRODUCT IS LAMINATED TO PHENOLIC BACKER 1mm THICK, COMES IN 4'X10' SHEET	WOOD FEATURE WALL, VINTAGES RUNWAY METAL I-BEAM, VINTAGES WOOD CRATE, VINTAGES RISER BACK PANEL AT FEATURE WALL PERIM. SHELVING		
	PT14	PAINT	WHITE	PRODUCT: BENJAMIN MOORE ACRYLIC INT LATEX COLOUR:#OC-118 COLOUR:'SNOWFALL WHITE' FINISH: FLAT	BENJAMIN MOORE CO. LTD. 7070 MISSISSAUGA ROAD, STE 100 CONTACT: GLORIA RINALDI T: (905) 761-4819 C:416-428-6461	LEED INITIATIVE	GENERAL RETAIL DRYWALL CEILINGS AND UNDERSIDE OF DRYWALL BULKHEADS, UNDERSIDE OF ROOF DECK, ALL MECHANICAL DUCTWORK, ALL ELECTRICAL CONDUIT, ALL PLUMBING, ALL BASE BLDG SERVICES, UNITS/UNIT & THERMOID ROOS ETC, LUNCHROOM, TRAINING ROOM, WASHROOM WALLS & MANAGER'S OFFICE (EGGSHELL FINISH), WAREHOUSE (SEM-GLOSS FINISH)		WD29	SOLID WOOD	WHITE OAK		RIFT CUT WHITE OAK AND COORDINATING VENEER W/ NON-YELLOWING SATIN SEALER	MILLWORK CONTRACTOR TO SUPPLY & INSTALL	SAMPLE ON BOARD FOR REFERENCE ONLY. MATCH TO CONTROL SAMPLE SUPPLIED BY LCBO. SUBMIT SAMPLE FOR APPROVAL TO LCBO.	WOODWORK TRIM GENERAL RETAIL AREA FIXTURES		
	PT14A	ELASTOMERIC ANTIMICROBIAL COATING	WHITE	TO MATCH PAINT FINISH NO. PT14	PENNKOTE LIMITED 516 FINLEY AVE., AJAX, ON L1S 2E3, TEL: (905) 683-6447	SUBMIT SAMPLE FOR APPROVAL	JANITOR ROOM WALLS & CEILING											
	PT15	PAINT	LIGHT GREY	VIC STORE FIXTURES COLOUR #P88	VIC STORE FIXTURES INC. TEL: 1-888-758-0626		WALK-IN COLDROOM FLOOR GONDOLA BACK PANEL											
	PT16	POWDER-COAT	FLAT BLACK	PRODUCT ID#: ES642N4 FINISH: SMOOTH MATTE	PROTECH POWDERCOATING SALES@PROTECHPOWDER.COM	SUBMIT SAMPLE FOR APPROVAL	TYP. PERIMETER SHELVING, GONDOLA & BCR FIXTURES, SHELF COMPONENTS (BRACKETS, POSTS ETC) EXCEPT METAL SHELVES											
	PT16A	POWDER-COAT	GLOSS BLACK	PRODUCT:PROTECH ZT311N21 SUPER DURABLE FINISH: FLAG BLACK	PROTECH POWDERCOATING SALES@PROTECHPOWDER.COM	SUBMIT SAMPLE FOR APPROVAL	ON ALL FLAT SHELF SURFACES											
	PT17	PAINT	DARK GREY	COLOUR: #SW 7026 'GRIFFIN' FINISH: SATIN	SHERWIN WILLIAMS CONTACT: DEAN GIVELAS C:(416)-432-6975 T: (905)-507-0166 EXT 110	LEED INITIATIVE	TYPICAL PERIMETER & GONDOLA METAL SHELVING UNIT KICK BASES AND REFRIGERATED GONDOLA KICK BASE											
	PT18	RESERVED																
	PT19	PAINT	MEDIUM GREY	COLOUR: #SW 9170 'ACIER' FINISH: EGGSHELL	SHERWIN WILLIAMS CONTACT: DEAN GIVELAS C:(416)-432-6975 T: (905)-507-0166 EXT 110		BCR WALL - EGGSHELL FINISH											
	PT20	PAINT	LIGHT GREY	PRODUCT: BEN #K626 ACRYLIC INT LATEX COLOUR: #OC-24 'WINDS BREATH' FINISH: EGGSHELL	BENJAMIN MOORE CO. LTD. 7070 MISSISSAUGA ROAD, STE 100 CONTACT: GLORIA RINALDI T: (905) 761-4819 C:416-428-6461	SUBMIT SAMPLE FOR APPROVAL	GENERAL RETAIL AREA WALLS & BULKHEADS											
	PT21	ELASTOMERIC ANTIMICROBIAL COATING	LIGHT GREY	TO MATCH PAINT FINISH NO. PT20	PENNKOTE LIMITED 516 FINLEY AVE., AJAX, ON L1S 2E3 TEL: (905) 683-6447	SUBMIT SAMPLE FOR APPROVAL	VESTIBULE WALLS/DOOR TO SLIDING GRILLE ENCLOSURE. VESTIBULE COAT STORAGE IN PEARL FINISH											
	PT22-PT23	RESERVED																
	PT24	POWDERCOAT PAINT	MEDIUM GREY	COLOUR/RAL: IRON GLIMMER P3 PRODUCT ID: 49/70200 TYPE: POLYESTER FINISH: METALLIC	TIGER DRYLAC CANADA INC. 110 SOUTHGATE DRIVE, GUELPH, ONTARIO N1G 4P5 TEL: (519) 766-4781	SUBMIT SAMPLE FOR APPROVAL	FIXTURE DETAILING & WALK-IN COLDROOM METAL SHELVING											
	PT25	PAINT	BLACK	PRODUCT: BENJAMIN MOORE ACRYLIC INT LATEX COLOUR:#2133-10 COLOUR:'ONYX' FINISH: SATIN	BENJAMIN MOORE CO. LTD. 7070 MISSISSAUGA ROAD, STE 100 CONTACT: GLORIA RINALDI T: (905) 761-4819 C:416-428-6461		FEATURE WALLS ON BCR/BEER ALCOVE											
	PT26	PAINT	DARK BEIGE	COLOUR: #HC-34 'WILMINGTON TAN' FINISH: ALKYD, LOW LUSTRE	BENJAMIN MOORE CO. LTD. 7070 MISSISSAUGA ROAD, STE 100 CONTACT: GLORIA RINALDI T: (905) 761-4819 C:416-428-6461	SUBMIT SAMPLE FOR APPROVAL	WAREHOUSE MAN DOORS (EXTERIOR SIDE ONLY) USED W/ BRICK & DRYVIT EXTERIOR											
CEILING FINISHES	NO.	MATERIAL	COLOUR	DESCRIPTION	SOURCE	COMMENTS	LOCATION	CEILING FINISHES	NO.	MATERIAL	COLOUR	DESCRIPTION	SOURCE	COMMENTS	LOCATION			
	CT33	CEILING	WHITE	SUSPENDED T-BAR CEILING BY AQUAROCK #1182-CRF-1, COLOUR: WHITE SIZE: 24" x 24" SQUARE EDGE LAY-IN WITH WHITE #830 ALL ALUMINUM 1/8" EXPOSED T-BAR GRID SYSTEM BY CHICAGO METALLIC PROVIDE 4" HIGH 'INFINITY' PERIMETER METAL TRIM ALONG PERIMETER OF T-BAR CEILING, 'ENGINEERED (STRAIGHT EDGE) SERIES', BY CHICAGO METALLIC C/W REQUIRED CORNER KITS, SPLICE PLATES, GRID CLIPS, ETC. AS REQUIRED	DISTRIBUTOR: CERTAIN TEED CEILINGS CONTACT: NANCY McPHERSON TEL: 905-823-9881 CELL: 647-825-6238 EMAIL: nancy.mcperson@saint-gobain.com DISTRIBUTOR: ARRLIN ACOUSTICS CONTACT: MARK NEWMAN or BRIAN SPURR TEL: 416-798-9200		WALK-IN COLDROOM											
	CT34	RESERVED																
	CT35	RESERVED																
	CT36	CEILING TILE	WHITE	CGC INC. 'RADAR' #2110 SQUARE EDGE SIZE: 24" x 24" x 5/8" COLOUR: WHITE	CGC INC. 350 BURNAMTHORPE RD. W. 5th FLOOR MISSISSAUGA, ONT L5B 3J1 T: (905) 803-5600	FOR FIRE-RATED CEILINGS USE CGC 'RADAR' #2115 24" x 24" x 5/8"	GENERAL RETAIL AREA, SERVICE AREAS & MANAGER'S OFFICE											
		T-BAR	WHITE	CGC INC. DOWN DX 15/16" EXPOSED FACE T-BAR GRID COLOUR: WHITE		FOR FIRE-RATED CEILINGS USE CGC DOWN DXL 15/16" T-BAR GRID	GENERAL RETAIL AREA, SERVICE AREAS & MANAGER'S OFFICE											
		RESERVED																
		CEILING TILE	WHITE	ARMSTRONG MESA FINE TEXTURE BEVELLED TEGULAR-#682 COLOUR: WHITE SIZE: 24"x24"x3/4"	ARMSTRONG WORLD INDUSTRIES CANADA 1111 DAVIS DR. #1-254 NEW MARKET, ONT. L3Y 9E5 CONTACT: SARAH WITHEY TEL: (416) 525-0003													
		T-BAR	WHITE	ARMSTRONG SUPRAFINE XL 9/16" EXPOSED TEE SYSTEM COLOUR: WHITE														

GENERAL NOTES:

- THIS FINISHES SCHEDULE IS A STANDARD DOCUMENT, NOT ALL LISTED FINISHES APPLY TO THIS SPECIFIC PROJECT. CONTRACTOR SHALL REFER TO ALL OTHER SUPPORTING DOCUMENTS AND SPECIFICATIONS.

LCBO

CONTEMPORARY FORMAT

FINISHES SCHEDULE

REVISION DATE

2019 NOV

REV.

01

1 of 2

FIN

ISSUE DATE

2019 NOV

STORE TYPE

STORE #

312

NOTE: SUPPLEMENTAL FINISHES SCHEDULE TO SUPERCEDE SAMPLE BOARDS

FINISHES SCHEDULE (2 of 2)																
TILE FINISHES	NO.	MATERIAL	COLOUR	DESCRIPTION	SOURCE	COMMENTS	LOCATION	EXTERIOR FINISHES	NO.	MATERIAL	COLOUR	DESCRIPTION	SOURCE	COMMENTS	LOCATION	
	FL39	CERAMIC TILE	WHITE	COLOURS & DIMENSIONS COLLECTION COLOUR: 'ARTIC WHITE MATTE' SIZE: 4.25" x 8.5" CODE: #QT.CO.ARW.0408MT (INSTALLED IN STACK BOND PATTERN)	OLYMPIA TILE INTERNATIONAL INC. 1000 LAURENCE AVE. WEST TORONTO, ON. M8B 4A8 CONTACT: PERRY SETO TEL: 416.785.9555 EXT. 254 EMAIL: perry@olympiatile.com	GROUT: BY FLEXITILE #510 'BRIGHT WHITE' UNSANDED 1/8" MAXIMUM THICKNESS	WASHROOM WALL TILE - FINISH HEIGHT OF #39 TO BE FROM 4" A.F.F. TO TOTAL OVERALL HEIGHT OF 42.25" A.F.F. (I.E. 9 FULL WHITE TILES) ALSO STAFF LUNCHROOM BACK SPLASH		EX62	BRICK (FIELD)	YELLOW	COLOUR: SIERRA SANDSTONE SMOOTH SIZE: 90mm H. x 90mm D. x 290mm L. METRIC JUMBO FORMAT MORTAR COLOUR: NATURAL GREY	MERIDIAN BRICK 5155 DUNDAS STREET WEST BURLINGTON ON, L7R 3Y2 CONTACT: TERRY KLINGSPORN CELL: (416) 801-1638 TEL: (800) 263-6229 EMAIL: terry.klingsporn@meridianbrick.ca		EXTERIOR WALLS	
	FL40	PORCELAIN TILE	DARK GREY	REGAL COLOUR: DARK GREY MATTE SIZE: 12" x 12" CODE: # NY.RG.DGR.1212.MT FINISH: MATTE	OLYMPIA TILE INTERNATIONAL INC. 1000 LAURENCE AVE. WEST TORONTO, ON. M8B 4A8 CONTACT: PERRY SETO TEL: 416.785.9555 EXT. 254 EMAIL: perry@olympiatile.com	GROUT: FLEXITILE #663 (SANDED) 'NORTH SEA GREY' 1/8" MAX. THICKNESS	WASHROOM, STAFF LUNCHRM. & TRAINING ROOM (FLOOR TILE & WALL BASE) -WALL BASE SIZE: 4" HIGH X 12" LONG		EX63	BRICK (SOLDIER COURSE)	DARK GREY	PRODUCT: NOBLE ARCHITECTURAL BLOCK COLOUR: CHARCOAL FINISH: BUFF SIZE: 3 5/8" H. x 3 3/8" D. x 11 5/8" L. MORTAR COLOUR: NATURAL GREY	MANUFACTURER: PERMACON GROUP DISTRIBUTED BY: PERMACON GROUP MILTON, ON. CONTACT: MARIO NUNES CELL: (416) 578-1903 TEL: (519) 740-6000 EMAIL: mnunes@permacon.ca		EXTERIOR WALLS-SOLDIER COURSE ABOVE AWNINGS & BETWEEN BRICK PIERS	
	FL41	VINYL BASE	GREY	VINYL WALL BASE COLOUR: #121 CEMENT	JOHNSONITE TEL: (905) 886-8081		WAREHOUSE & RETAIL AREAS (WHEN APPLICABLE)		EX64	CONCRETE BLOCK (BASE)	DARK GREY	PRODUCT: NOBLE ARCHITECTURAL BLOCK COLOUR: CHARCOAL FINISH: BUFF SIZE: 7 5/8" H. x 3 3/8" D. x 23 5/8" L. MORTAR COLOUR: NATURAL GREY OR PRODUCT: CAMBRIDGE SERIES COLOUR: DIAMOND BLACK FINISH: BUFF SMOOTH	MANUFACTURER: PERMACON GROUP DISTRIBUTED BY: PERMACON GROUP MILTON, ON. CONTACT: MARIO NUNES CELL: (416) 578-1903 TEL: (519) 740-6000 EMAIL: mnunes@permacon.ca		CONCRETE BLOCK BASE	
	FL42	PORCELAIN TILE	GREY	SOHO COLLECTION: BY MARAZZI 12" x 24" PORCELAIN TILE BASE 4" HIGH X 12" COLOUR: 'SOHO GREY RETT.' FINISH: MATTE (GENERAL RETAIL) TILE ORIENTATION: BRICK PATTERN FINISH: TEXTURED (VESTIBULE-12" x 12") OR LAB 21 MATTE 12" X 24" PORCELAIN TILE BASE 4" HIGH X 12" COLOUR: 'FOG' (SILVER GREY) FINISH: MATTE CODE: #KMLB.FOG.1224.MT	OLYMPIA TILE INTERNATIONAL INC. 1000 LAURENCE AVE. WEST TORONTO, ON. M8B 4A8 CONTACT: PERRY SETO TEL: 416.785.9555 EXT. 254 EMAIL: perry@olympiatile.com	GROUT: FLEXITILE #663 (SANDED) 'NORTH SEA GREY' 1/8" MAX. THICKNESS	GENERAL RETAIL AREA, MANAGER'S OFFICE, VINTAGES & BCR (FLOOR TILE & WALL BASE) PROVIDE 4" HIGH X 12" LONG TILE BASE (CUT FROM SPECIFIED 12" x 24" TILES) TO ALL PERIMETER WALLS AS PER INTERIOR ELEVATIONS. TILE TO BE INSTALLED IN 30/70 INFINITY PATTERN (CASCADES OR STEPS) VESTIBULE + RAMP TILE SPEC: LAB 21 TEXTURED 12" X 12" PORCELAIN TILE COLOUR: 'FOG' (SILVER GREY) FINISH: TEXTURED		EX65	DOOR & WINDOW FRAMES	CLEAR ANODIZED ALUMINUM	CATEGORY: ALUMILITE CLEAR ANODIZED FINISH COLOUR: #17 CLEAR	MANUFACTURER: KAWNEER CONTACT: SUSIE DAGRACA TEL: (905) 673-5400	EXTERIOR CAULKING PRODUCT: TREMCO COLOUR: ANODIZED ALUM.	EXTERIOR GLAZING	
	FL43	PORCELAIN TILE	SILVER GREY	LAB 21 STRUCTURED 12" x 12" PORCELAIN TILE COLOUR: 'FOG' (SILVER GREY) FINISH: STRUCTURED CODE: #KMLB.FOG.1212.ST	OLYMPIA TILE INTERNATIONAL INC. 1000 LAURENCE AVE. WEST TORONTO, ON. M8B 4A8 CONTACT: PERRY SETO TEL: 416.785.9555 EXT. 254 EMAIL: perry@olympiatile.com	GROUT: FLEXITILE #663 (SANDED) 'NORTH SEA GREY' 1/8" MAX. THICKNESS	VESTIBULE (FLOOR TILE & WALL BASE) -WALL BASE SIZE: 4" HIGH X 12" LONG		EX66	SPANDREL GLAZING	GREY	OPAQ-004T-300 (OR APPROVED EQUAL) COLOUR: #3-1850 'YENDALL CHARCOAL' (BENJAMIN MOORE #HC-166)	ICD COATINGS TEL: (360) 546-2286	SUBMIT SAMPLE FOR APPROVAL	EXTERIOR SPANDREL GLAZING	
	FL44	MARMOLEUM	GREY	MARMOLEUM MODULAR BY FORBO COLOUR: T2629 'EIGER' SIZE: 10" x 20" GAUGE: 3/64" (2.5mm)	FORBO FLOORING SYSTEMS 25 POLLARD STREET RICHMOND HILL, ON, L4B 1A8 CONTACT: CHRISTIE WHITE TEL: 416.661.2351 CELL: 416.520.2127 EMAIL: christie.white@forbo.com		GENERAL RETAIL AREA AND MANAGER'S OFFICE. PROVIDE 4" HIGH VINYL WALL BASE FIN. NO. 41 TO ALL PERIMETER WALLS AS PER INTERIOR ELEVATIONS.		EX67A	ALUMINUM COMPOSITE PANEL	BRIGHT SILVER METALLIC		AS PER THE LBBR		CANOPIES ONLY	
	FL45-FL54	RESERVED							EX67B	PREFINISHED METAL FLASHING	BRIGHT SILVER METALLIC			AS PER THE LBBR		PARAPET & MISC. FLASHINGS
									EX68	POWDERCOAT PAINT	MEDIUM GREY		COLOUR: IRON GLUMMER P3 (FOR EXTERIOR USE) PRODUCT ID: 49/70200 TYPE: POLYESTER FINISH: METALLIC	TIGER DRYLAC CANADA INC. GUELPH, ONTARIO TEL: (519) 766-4781		EXTERIOR DISPLAY BANNER HARDWARE LOCATED ON BRICK PIERS
									EX69	POWDERCOAT PAINT	MEDIUM GREY		MATHEWS PAINT- MPC 101 42 WP12734 GARRISON MATTE FINISH -2 COATS	FORWARD SIGNS CONTACT: MARLENE BUSSINEAU EMAIL: marlene.bussineau@forwardsigns.com		EXTERIOR 'LCBO' ILLUMINATED TRIM CAPS
							EX70-EX76	RESERVED								
							EX77	CONCRETE BLOCK (BASE)	LIGHT GREY		PRODUCT: CAMBRIDGE SERIES COLOUR: ONYX FINISH: SMOOTH MORTAR COLOUR TO MATCH	RICHVALE YORK BLOCK INC. GORMLEY, ON CONTACT: LUCIANO TESEO TEL: 416-213-7444 TOLL FREE: 1877-792-5625 EMAIL: lteseo.richvale@bellnet.ca		CONCRETE BLOCK BASE		
							EX78-EX79	RESERVED								
							EX80	PREFINISHED SIDING	GREY		HARDIE-PLANK LAP SIDING COLOUR: MONTEREY TAUPÉ TEXTURE: SELECT CEDARMILL WIDTH: 6.25" (5" EXPOSURE)	MANUFACTURER: JAMES HARDIE TEL: 1-866-4-HARDIE		EXTERIOR CLADDING (FIELD)		
							EX81	PREFINISHED SIDING TRIM BOARDS	CREAM		HARDIE-PLANK LAP SIDING COLOUR: COBBLE STONE WIDTH: 4.5"	MANUFACTURER: JAMES HARDIE TEL: 1-866-4-HARDIE		EXTERIOR CLADDING (TRIM)		
							EX82	RESERVED								
							EX83	PAINT	GREY		COLOUR #HC-108 'SANDY HOOK GRAY' FINISH: ALKYD, LOW LUSTRE	BENJAMIN MOORE CO. LTD. 7070 MISSISSAUGA ROAD, STE 100 CONTACT: GLORIA RINALDI T: (905) 761-4819 C:416-428-6461	SUBMIT SAMPLE FOR APPROVAL	WAREHOUSE MAN DOORS (EXTERIOR SIDE ONLY) USED W/ EXTERIOR SIDING & DRYVIT ONLY		
							EX84	DRYVIT	GREY		SANDPEBBLE FINE DPR LCBO STAINLESS	DRYVIT SYSTEMS CANADA LTD. CONTACT: ANDREAS LUETH TEL: (905) 856-7310 EXT. 29	SUBMIT SAMPLE FOR APPROVAL	EXTERIOR WALLS		
							EX85	DRYVIT	GREY		SANDPEBBLE FINE DPR LCBO GULL GRAY	DRYVIT SYSTEMS CANADA LTD. CONTACT: ANDREAS LUETH TEL: (905) 856-7310 EXT. 29	SUBMIT SAMPLE FOR APPROVAL	EXTERIOR WALLS		
METAL & MISC. FINISHES	NO.	MATERIAL	COLOUR	DESCRIPTION	SOURCE	COMMENTS	LOCATION	WALLFINDING & GRAPHICS	NO.	MATERIAL	COLOUR	DESCRIPTION	SOURCE	COMMENTS	LOCATION	
	MT55	METAL	SATIN STAINLESS STEEL			SUBMIT SAMPLE FOR APPROVAL	GENERAL RETAIL AREA FIXTURE DETAILING		WF86	PAINT	LIGHT GREY		PRODUCT: BENJAMIN MOORE ACRYLIC INT LATEX COLOUR: SW 9170 COLOUR: 'ACIER' FINISH: GLOSSY	BENJAMIN MOORE CO. LTD. 7070 MISSISSAUGA ROAD, STE 100 CONTACT: GLORIA RINALDI T: (905) 761-4819 C:416-428-6461		WAYFINDING CRESTS
	MC56			REFER TO THE SRRS					WF87	PAINT	BLACK		PRODUCT: BENJAMIN MOORE ACRYLIC INT LATEX COLOUR: 2133-10 COLOUR: 'ONYX' FINISH: SATIN	BENJAMIN MOORE CO. LTD. 7070 MISSISSAUGA ROAD, STE 100 CONTACT: GLORIA RINALDI T: (905) 761-4819 C:416-428-6461		WAYFINDING SIGNAGE LETTERS
	MC57	BULLETIN BOARD	GREY	BULLETIN BOARD #2182	PHOENIX FLOOR & WALL PRODUCTS INC. CONTACT: CHRISTIE WHITE TEL: (416) 661-2351				WF88	PAINT	WHITE		PRODUCT: BENJAMIN MOORE ACRYLIC INT LATEX COLOUR: OC-118 COLOUR: 'SNOWFALL WHITE' FINISH: SATIN	BENJAMIN MOORE CO. LTD. 7070 MISSISSAUGA ROAD, STE 100 CONTACT: GLORIA RINALDI T: (905) 761-4819 C:416-428-6461		WAYFINDING SIGNAGE LETTERS

GENERAL NOTES:

- THIS FINISHES SCHEDULE IS A STANDARD DOCUMENT, NOT ALL LISTED FINISHES APPLY TO THIS SPECIFIC PROJECT. CONTRACTOR SHALL REFER TO ALL OTHER SUPPORTING DOCUMENTS AND SPECIFICATIONS.

LCBO

CONTEMPORARY FORMAT

FINISHES SCHEDULE

REVISION DATE

2019 NOV

REV.

01

2 of 2

FIN

ISSUE DATE

2019 NOV

STORE TYPE

STORE #

312

ITEM #	DETAIL TITLE	WORK BY:	ITEM #	DETAIL TITLE	WORK BY:	ITEM #	DETAIL TITLE	WORK BY:
	B100 CHECK-OUT AREA/VESTIBULE			B300 VINTAGES			B500 VQA	
B101	CART CORAL	GC	B262	DOUBLE-SIDED GIFT/SPIRITS FIXTURE W/ METAL SHELVES (ILLUMINATED) (7'-10" H.)	GC/SS	B501	RESERVED	
B102	VESTIBULE COAT STORAGE	MW	B263	MILLWORK ENCLOSURES AROUND BASE-BLDG COLUMNS AT GONDOLAS	MW	B502	VQA REMOVABLE GONDOLA P.O.P. FRAME	MW
B103	WINDOW SILL DETAIL	MW	B264-B266	RESERVED		B503-B505	RESERVED	
B104	CASH/CHECK-OUT DESK W/ GLASS PARTITION & BASKET WELL	MW	B267	PERIMETER COLUMN FEATURE (HALF)	MW	B506	VQA GONDOLA SIGNAGE -- TYPE A (4-HIGH)	MW
B105	RESERVED		B268	1-MODULE GENERAL LIST PERIMETER LOCKABLE DISPLAY (7'-6" H.)	MW	B507	RESERVED	
B106	'U'-SHAPED CASH/CHECK-OUT DESK W/ BASKET WELL	MW	B269	2-MODULE GENERAL LIST PERIMETER LOCKABLE DISPLAY (7'-6" H.)	MW	B508	VQA GONDOLA SIGNAGE -- TYPE B (4-HIGH)	MW
B107	MERCHANDISER FOR U-SHAPED CASH DESK	MW	B270	3-MODULE GENERAL LIST PERIMETER LOCKABLE DISPLAY (7'-6" H.)	MW	B509-B516	RESERVED	
B108	RESERVED		B271	3-HIGH 48" PERIMETER METAL SHELVING UNIT W/ WOOD TICKET MOULDING	SS	B517	VQA GONDOLA SIGNAGE -- TYPE A (3 HIGH)	MW
B109	'U'-SHAPED CUSTOMER SERVICE DESK W/ BASKET WELL	MW	B272	3-HIGH 36" PERIMETER METAL SHELVING UNIT W/ WOOD TICKET MOULDING	SS	B518	VQA GONDOLA SIGNAGE -- TYPE B (3-HIGH)	MW
B110	INFORMATION BOARD	MW	B273	3-HIGH 24" PERIMETER METAL SHELVING UNIT W/ WOOD TICKET MOULDING	SS	B519	4-HIGH VQA METAL GONDOLA END	SS
B111	DOUBLE-SIDED CORK BOARD	MW	B274-B275	RESERVED		B520	4-HIGH 4'-0" METAL FLOOR GONDOLA	SS
B112	FREE-STANDING BOX STORAGE	MW	B276	1-MODULE GENERAL LIST PERIMETER LOCKABLE DISPLAY (7'-10" H.)	MW	B521	4-HIGH 3'-0" METAL FLOOR GONDOLA	SS
B113	BOX STORAGE	MW	B277	2-MODULE GENERAL LIST PERIMETER LOCKABLE DISPLAY (7'-10" H.)	MW	B522	3-HIGH VQA METAL GONDOLA END	SS
B114	CASH DESK MERCHANDISER -- TYPE 2	MW	B278	3-MODULE GENERAL LIST PERIMETER LOCKABLE DISPLAY (7'-10" H.)	MW	B523	3-HIGH 4'-0" METAL FLOOR GONDOLA	SS
B115-B116	RESERVED		B279	METAL GONDOLA END (NARROW) -- GENERAL LIST	SS	B524	3-HIGH 3'-0" METAL FLOOR GONDOLA	SS
B117	GRILLE ENCLOSURE POCKET DOOR PANEL DETAIL	MW	B280	3-HIGH 4'-0" METAL FLOOR GONDOLA (NARROW) -- GENERAL LIST	SS			
			B281	3-HIGH 3'-0" METAL FLOOR GONDOLA (NARROW) -- GENERAL LIST	SS		B600 WALK-IN COLDROOM	
			B282	3-HIGH 2'-0" CONVERTIBLE FLOOR GONDOLA (NARROW) -- GENERAL LIST	SS	B601	4'-0" WALK-IN COLDRM PERIMETER METAL SHELVING UNIT C/W FASCIA PANEL	SS/GC
	B200 GENERAL LIST		B283	4-HIGH 4'-0" METAL FLOOR GONDOLA (NARROW) -- GENERAL LIST	SS	B602	3'-0" WALK-IN COLDRM PERIMETER METAL SHELVING UNIT C/W FASCIA PANEL	SS/GC
B201	4'-0" PERIMETER METAL SHELVING UNIT C/W FASCIA PANEL & METAL TICKET MOULDINGS	SS/GC/MW	B284	4-HIGH 3'-0" METAL FLOOR GONDOLA (NARROW) -- GENERAL LIST	SS	B603	WALK-IN COLDROOM END PLINTH	SS
B202	3'-0" PERIMETER METAL SHELVING UNIT C/W FASCIA PANEL & METAL TICKET MOULDINGS	SS/GC/MW	B285	4-HIGH 2'-0" CONVERTIBLE FLOOR GONDOLA (NARROW) -- GENERAL LIST	SS	B604	WALK-IN COLDROOM END CAP PANEL	SS
B203	PERIMETER SHELVING GABLE/FILLER PANEL	MW	B286	DOUBLE-SIDED GIFTS/SPIRITS FIXTURE W/ FRONT & BACK CANOPY ILLUMINATION	GC/SS	B605	WALK-IN COLDROOM GONDOLA END DISPLAY SHELVES	SS
B204-B205	RESERVED		B287	DOUBLE-SIDED GIFTS/SPIRITS FIXTURE W/ FRONT CANOPY ILLUMINATION	GC/SS	B606	GONDOLA REMOVABLE P.O.P FRAME	SS
B206	REFRIGERATION GABLE/FILLER PANEL	MW				B606a	WALK-IN COLDROOM GONDOLA W/ ILLUMINATED P.O.P. FRAME	SS/GC
B207	2'-0" PERIMETER METAL SHELVING UNIT C/W FASCIA PANEL & METAL TICKET MOULDINGS	SS/GC/MW				B607	WALK-IN COLDROOM GONDOLA CATEGORY SIGN	SS
B208	TYPICAL P.O.P. FRAME DETAILS	MW				B608	WALK-IN COLDROOM CONVERTIBLE GONDOLA (4 SHELVES) C/W METAL TICKET MOULDINGS	SS
B209	RESERVED			B300 VINTAGES		B609	2'-0" WALK-IN COLDRM PERIMETER METAL SHELVING UNIT C/W FASCIA PANEL	SS/GC
B210	2" x 2" x 32" METAL CORNER GUARD	MW	B301	4'-0" VINTAGES PERIMETER METAL SHELVING UNIT C/W FASCIA PANEL	SS/GC/MW	B610	WALK-IN COLDROOM WALL FIXTURE METAL END GABLES	SS
B211	U-SHAPED METAL CORNER (36" HIGH W/ 1 1/4" RETURNS)	MW	B302	3'-0" VINTAGES PERIMETER METAL SHELVING UNIT C/W FASCIA PANEL	SS/GC/MW	B611	WALK-IN COLDROOM PERIMETER SIGN BAND/WALLPAPER CHANNEL	SS
B212-B213	RESERVED		B303	VINTAGES PERIMETER SHELVING GABLE/FILLER PANEL	MW	B612	WALK-IN COLDROOM DOUBLE-SIDED COOLER SHELVING	GC
B214	PRODUCT RISER (TYPE A)	MW	B304-B305	RESERVED		B613	WALK-IN COLDROOM HALF PALLET DISPLAY	SS
B215	PRODUCT RISER (TYPE B)	MW	B306	VINTAGES CONSULTANT'S DESK	MW	B614	WALK-IN COLDROOM DOUBLE-SIDED COOLER SHELVING MILLWORK FASCIA	MW
B216-B218	RESERVED		B307	VINTAGES THC UNIT	GC	B615	WALK-IN COLDROOM 'CRAFT BEER' CANOPY & SIGN HOLDER	SS
B219	REMOVABLE GONDOLA P.O.P FRAME	MW	B308-B336	RESERVED				
B220	RESERVED		B337	VINTAGES REMOVABLE GONDOLA P.O.P. FRAME	MW			
B221	4'-0" GONDOLA (3 SHELVES) C/W METAL TICKET MOULDINGS	SS	B338	VINTAGES METAL PLINTH (16" DEEP)	SS		B700 SPECIALTY/PROTOTYPE/ATYPICAL	
B222	RESERVED		B339	VINTAGES 3-HIGH METAL GONDOLA END CAP PANEL	SS	B701	3-IN-1 SIT STAND STOOL	GC
B223	3'-0" GONDOLA (3 SHELVES) C/W METAL TICKET MOULDINGS	SS	B340	VINTAGES GONDOLA METAL END DISPLAY SHELVES	SS	B702-B721	RESERVED	
B224	2'-0" CONVERTIBLE GONDOLA (3 SHELVES) C/W METAL TICKET MOULDINGS	SS	B341	VINTAGES 4'-0" GONDOLA (3 SHELVES)	SS	B722	'CELEBRATION' FIXTURE W/ LED ILLUMINATION	GC/SS
B225	2'-0" CONVERTIBLE GONDOLA (4 SHELVES) C/W METAL TICKET MOULDINGS	SS	B342	VINTAGES 3'-0" GONDOLA (3 SHELVES)	SS	B722a	'CELEBRATION' FIXTURE (NON-ILLUMINATED)	SS
B226	RESERVED		B343	VINTAGES 2'-0" CONVERTIBLE GONDOLA (3 SHELVES)	SS	B723-B764	RESERVED	
B227	4'-0" GONDOLA (4 SHELVES) C/W METAL TICKET MOULDINGS	GC	B344	VINTAGES 4'-0" GONDOLA (4 SHELVES)	SS	B765	STAFF ROOM DVD SHELF	MW
B228	3'-0" GONDOLA (4 SHELVES) C/W METAL TICKET MOULDINGS	GC	B345	VINTAGES 3'-0" GONDOLA (4 SHELVES)	SS			
B229	GONDOLA CATEGORY SIGN	MW	B346	VINTAGES 2'-0" CONVERTIBLE GONDOLA (4 SHELVES)	SS			
B230-B231	RESERVED	MW	B347	3-HIGH VINTAGES GONDOLA CATEGORY SIGN	MW		B800 OFFICE/SERVICES	
B232	4-HIGH GONDOLA CATEGORY SIGN	MW	B348	4-HIGH VINTAGES GONDOLA CATEGORY SIGN	MW	B801	OFFICE GLAZING	MW/GC
B233	FOOD & DRINK STAND	MW	B349	METAL GONDOLA END (NARROW) -- VINTAGES	SS	B802	TYPICAL OFFICE & WAINSCOTING DETAIL	MW
B234	'A'-FRAME FIXTURE	MW	B350	3-HIGH 4'-0" METAL FLOOR GONDOLA (NARROW) -- VINTAGES	SS	B803	MANAGER'S OFFICE MILLWORK	MW
B235	RESERVED		B351	3-HIGH 3'-0" METAL FLOOR GONDOLA (NARROW) -- VINTAGES	SS	B804	STAFF LUNCH ROOM MILLWORK W/ EYE WASH STATION	MW
B236	PORTABLE TASTING BAR	MW	B352	4-HIGH 4'-0" METAL FLOOR GONDOLA (NARROW) -- VINTAGES	SS	B805	WASHROOM STORAGE CABINET	MW
B237	'IMPULSE' FIXTURE	MW	B353	4-HIGH 3'-0" METAL FLOOR GONDOLA (NARROW) -- VINTAGES	SS	B806	JANITOR'S ROOM SHELVING UNIT	GC
B238	'DEAL OF THE WEEK' FIXTURE	MW	B354	2'-6" VINTAGES PERIMETER METAL SHELVING UNIT C/W FASCIA PANEL	SS/MW	B807-B811	RESERVED	
B239	4'-0" PROMO TABLE	MW	B355	3-HIGH 48" VINTAGES PERIMETER METAL SHELVING UNIT W/ WOOD TICKET MOULDING	SS	B812	OFFICE DOOR W/ GLASS INSERT	MW/GC
B240	3'-3" MARKETPLACE DISPLAY TABLE	MW	B356	3-HIGH 36" VINTAGES PERIMETER METAL SHELVING UNIT W/ WOOD TICKET MOULDING	SS			
B241	NESTING TABLES	MW	B357	3-HIGH 24" VINTAGES PERIMETER METAL SHELVING UNIT W/ WOOD TICKET MOULDING	SS			
B242	5'-0" NESTING TABLE	MW	B358	1-MODULE VINTAGES PERIMETER LOCKABLE DISPLAY	GC/MW			
B243	3'-0" DIA. ENTRANCE TABLE		B359	2-MODULE VINTAGES PERIMETER LOCKABLE DISPLAY	GC/MW			
B244	DOUBLE-SIDED GIFT/SPIRITS FIXTURE W/ METAL SHELVES (ILLUMINATED) (7'-6" H.)	GC/SS	B360	3-MODULE VINTAGES PERIMETER LOCKABLE DISPLAY	GC/MW			
B245-B246	RESERVED		B361	RESERVED				
B247	GONDOLA METAL END CAP PANEL (54" HIGH)	SS	B362	VINTAGES 4-HIGH METAL GONDOLA END CAP PANEL	SS			
B248	RESERVED		B363	VINTAGES DOUBLE-SIDED FIXTURE W/ FRONT LED CANOPY ILLUMINATION	SS		S100B SIGNAGE/GRAPHICS	
B249	GIFT PACKAGING FIXTURE	MW	B364	VINTAGES DOUBLE-SIDED FIXTURE W/ FRONT & BACK LED CANOPY ILLUMINATION	SS	S101B-S102B	RESERVED	
B250	RESERVED	SS				S103B	SUSPENDED PLEXI-GLASS 'SERVICE' SIGN	SV
B251	GONDOLA END METAL DISPLAY SHELVES W/ METAL TICKET MOULDING (TYPE B)	SS						
B252	4'-0" PERIMETER METAL SHELVING UNIT C/W FASCIA PANEL & METAL TICKET MOULDINGS (7'-10" H.)	SS/GC/MW						
B253	3'-0" PERIMETER METAL SHELVING UNIT C/W FASCIA PANEL & METAL TICKET MOULDINGS (7'-10" H.)	SS/GC/MW						
B254	PERIMETER SHELVING GABLE/FILLER PANEL (7'-10" H.)	MW		B400 SERIES			R100B REFRIGERATION	
B255-B256	RESERVED					R101B-R103B	RESERVED	
B257	2'-0" PERIMETER METAL SHELVING UNIT C/W FASCIA PANEL & METAL TICKET MOULDINGS (7'-10" H.)	SS/GC/MW				R104B	PERIMETER WINE REFRIGERATION C/W CONTINUOUS P. LAM. FASCIA PANEL & COOLER DOORS (IN GENERAL PURCHASE AREA)	GC/MW
B258	RESERVED					R105B	PERIMETER WINE REFRIGERATION C/W CONTINUOUS METAL FASCIA PANEL & COOLER DOORS (WITHIN BEER ALCOVE)	GC
B259	METAL PLINTH (16" DEEP)	GC				R106B	PERIMETER BEER REFRIGERATION C/W CONTINUOUS METAL FASCIA PANEL & COOLER DOORS	GC
B260	RESERVED							
B261	METAL GONDOLA PROMO END	GC/MW						
B261a	METAL GONDOLA PROMO END W/ ILLUMINATED TRANS. BOX	GC						

NOTE:

G.C. IS RESPONSIBLE FOR SUPPLY, INSTALLATION AND CO-ORDINATION OF ALL ITEMS ON THE DETAIL LIST

SS = SHELVING SUPPLIER
GC = GENERAL CONTRACTOR
MW = MILLWORK CONTRACTOR
SV = SIGN VENDOR

NOTES
-SEE FLOOR PLAN FOR LAYOUT
-LCBO TO CONFIRM CART SIZE
& QUANTITY TO ENSURE PROPER
FIT INSIDE CORRAL


EXISTING LOCATION OF $\frac{3}{4}$ "
ELECTRICAL CONDUIT FOR
GATE CONTROL BOX

MINIMUM DISTANCE BETWEEN DOOR
THRESHOLD AND GATE = 4'-11"
IN COMPLIANCE W/OBC
REQUIREMENTS


BOLDUC SOLUTIONS:
ST. STEEL SECURITY GATE SYSTEM,
1 ARM; MODEL: BMS-5M42-45, WITH
OPTIONS EMERGENCY HANDICAP
ACCESSIBILITY BUTTON, WRONG WAY
DETECTION SYSTEM; 42"D. x 45" W.
CONTACT: ETIENNE AUDET
CELL: 416-281-0446
OFFICE: 418-427-3248/888-478-3248
EMAIL: eaudet@bolducsolution.com
SUPPLIED AND INSTALLED BY G.C.
PROVIDE TO FREESTANDING ST. STEEL
POSTS AS SHOWN
ENSURE OPTIONS ARE INCLUDED:
EMERGENCY BUTTON, PROTECTIVE
RUBBER PADS, HANDICAP ACCESSIBILITY
BUTTON, WRONG WAY DETECTION SYSTEM

BOLDUC SOLUTIONS:
ST. STEEL RAILINGS (CART CORAL/MAGNETIC GATE ON
MILLWORK) COMPLETE W/ ANCHOR LEG & DECORATIVE CAP.
DIM: CUSTOMIZED TO STORE SHOP DRAWINGS TO BE
PROVIDED FOR APPROVAL.

1 PLAN (TYPICAL)
 $\frac{3}{4}" = 1'-0"$

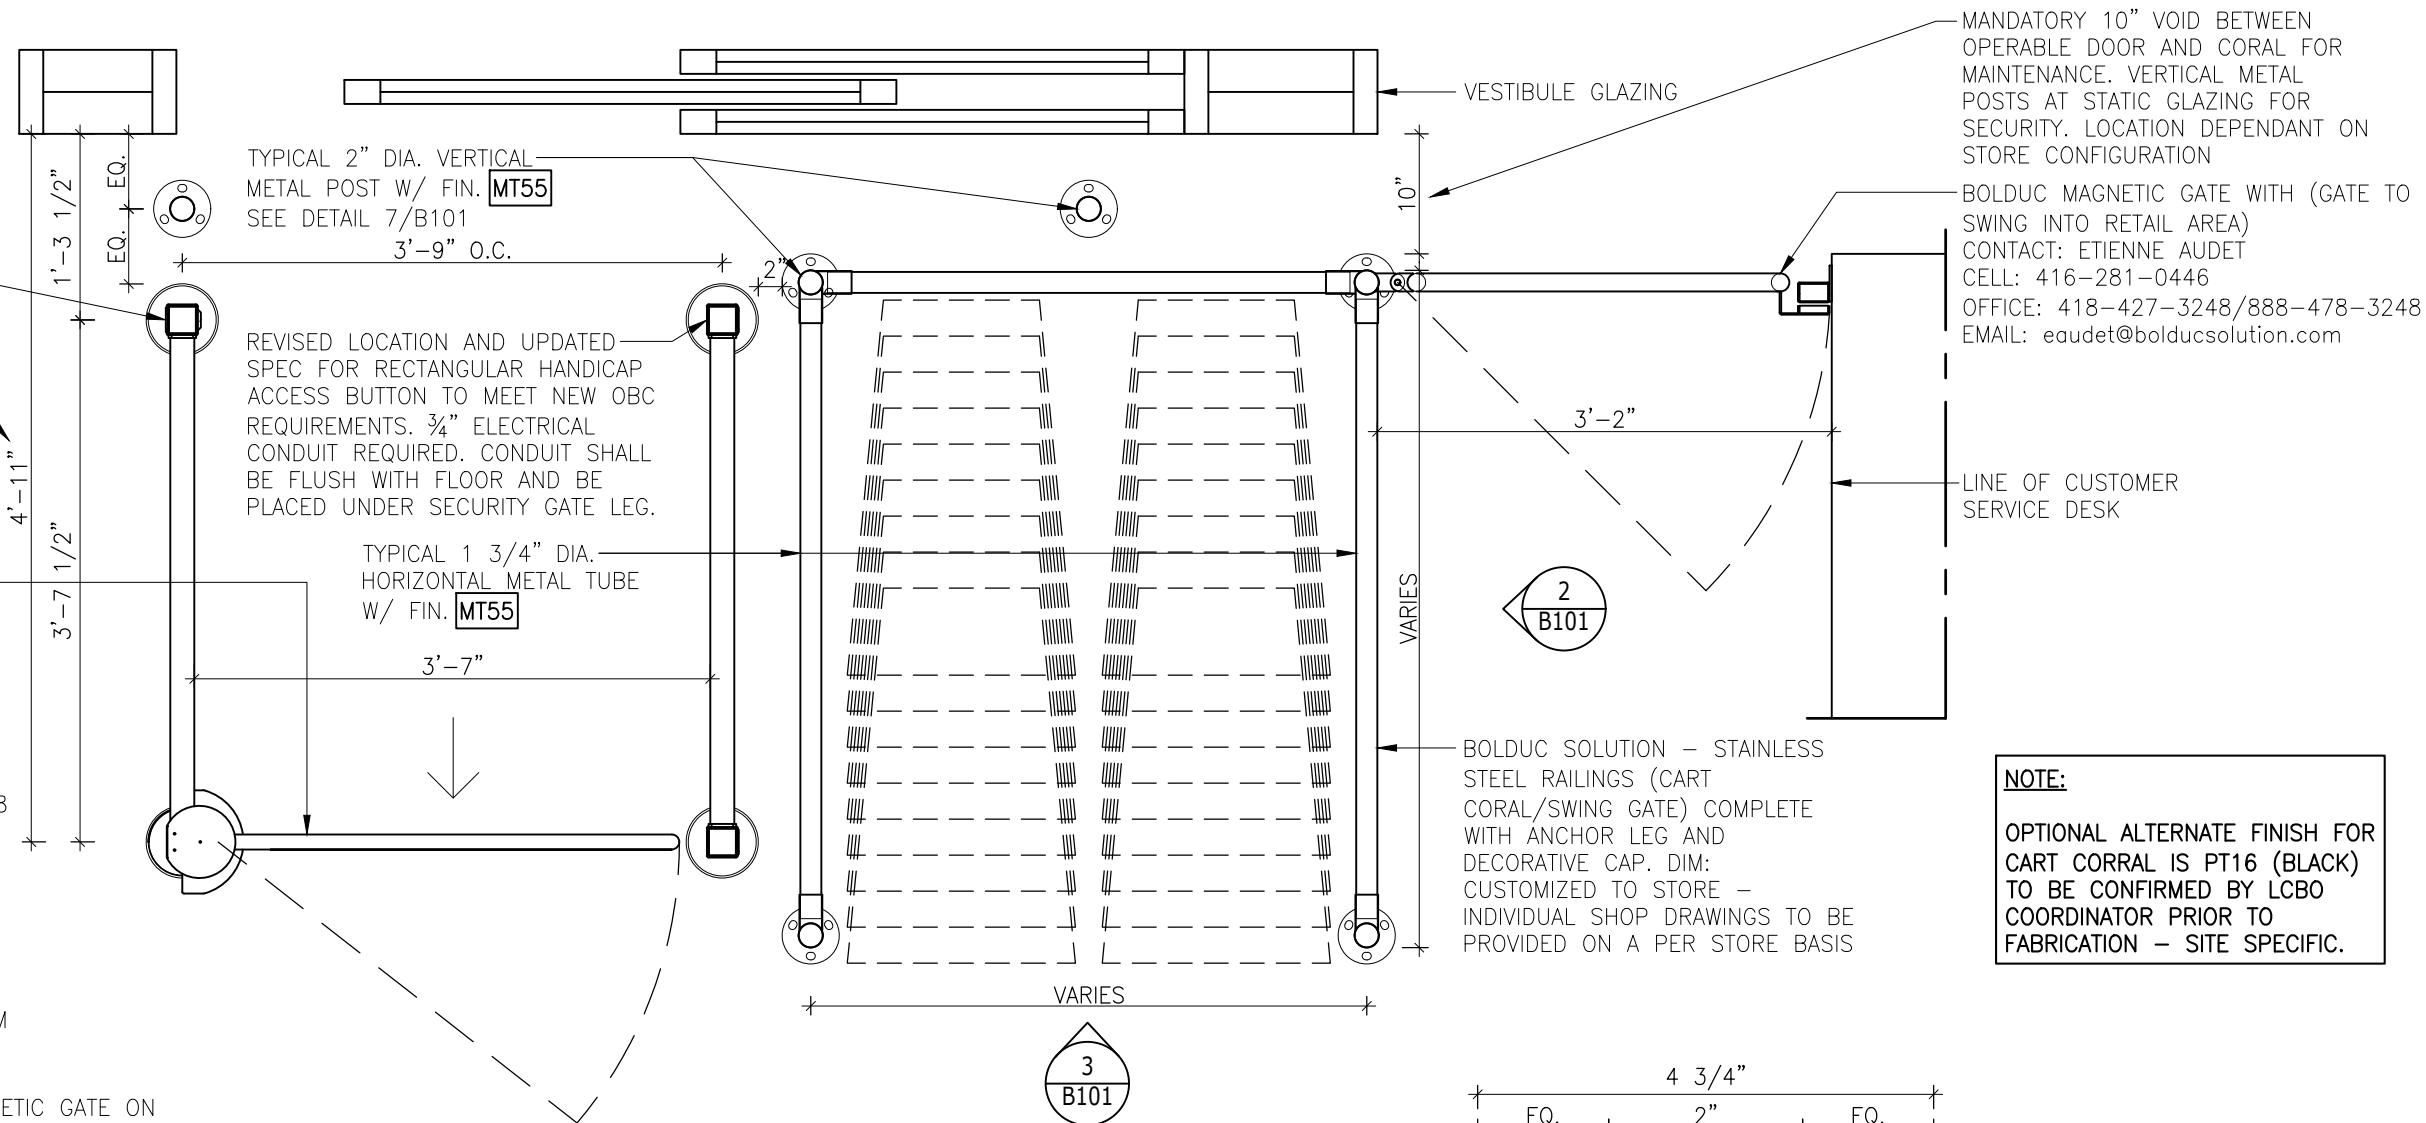

NOTE:
OPTIONAL ALTERNATE FINISH FOR
CART CORRAL IS PT16 (BLACK)
TO BE CONFIRMED BY LCBO
COORDINATOR PRIOR TO
FABRICATION - SITE SPECIFIC.

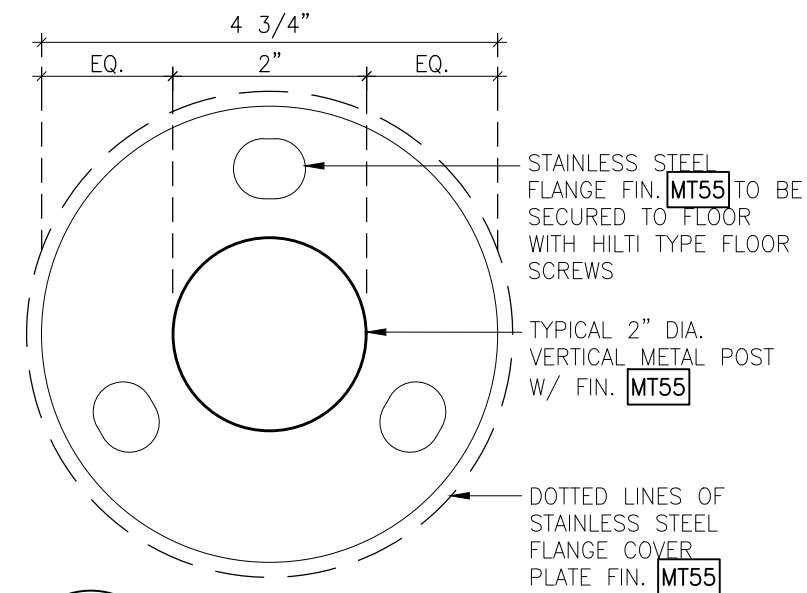


7 DETAIL
B101 $6" = 1'-0"$

LCBO	B100 CHECK-OUT AREA/VESTIBULE	REVISION DATE	REV.	1 of 2	ISSUE DATE	STORE TYPE	STORE #
	CART CORRAL	2019 NOV	01	B101	2019 NOV		312

NOTE:


OPTIONAL ALTERNATE FINISH FOR
CART CORRAL IS PT16 (BLACK)
TO BE CONFIRMED BY LCBO
COORDINATOR PRIOR TO
FABRICATION – SITE SPECIFIC.

BOLDUC SOLUTION –
STAINLESS STEEL SECURITY GATE SYSTEM BEYOND
MODEL: BMS-5M42-45 (SINGLE SWING ARM ONLY)
DIM: 42" DEEP X 45" WIDE
CONTACT: ETIENNE AUDET
CELL: 416-281-0446
OFFICE: 418-427-3248/888-478-3248
EMAIL: eaudet@bolducsolution.com
ENSURE OPTIONS ARE INCLUDED: EMERGENCY BUTTON,
PROTECTIVE RUBBER PADS, HANDICAP ACCESSIBILITY
BUTTON, WRONG WAY DETECTION SYSTEM

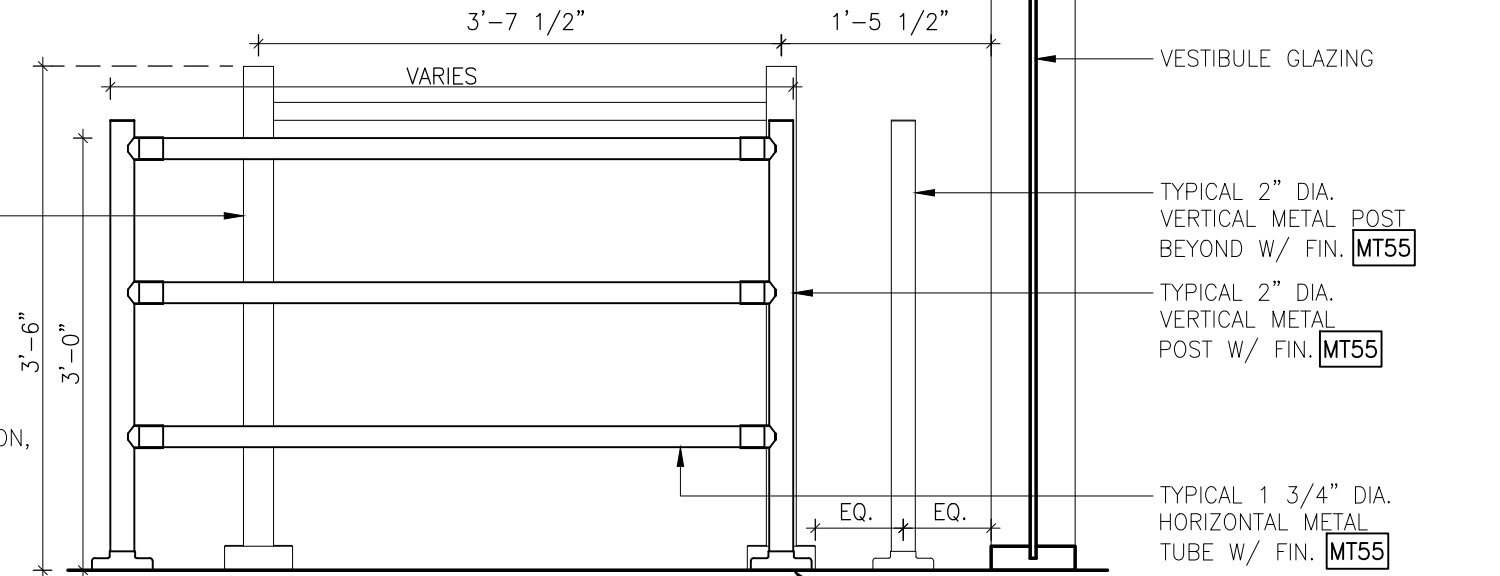

2
SECTION
B101
3/4" = 1'-0"

BOLDUC SOLUTION –
STAINLESS STEEL SECURITY GATE SYSTEM
MODEL: BMS-5M42-45 (SINGLE SWING ARM ONLY)
DIM: 42" DEEP X 45" WIDE
CONTACT: ETIENNE AUDET
CELL: 416-281-0446
OFFICE: 418-427-3248/888-478-3248
EMAIL: eaudet@bolducsolution.com
ENSURE OPTIONS ARE INCLUDED:
EMERGENCY BUTTON, PROTECTIVE
RUBBER PADS, HANDICAP ACCESSIBILITY
BUTTON, WRONG WAY DETECTION SYSTEM

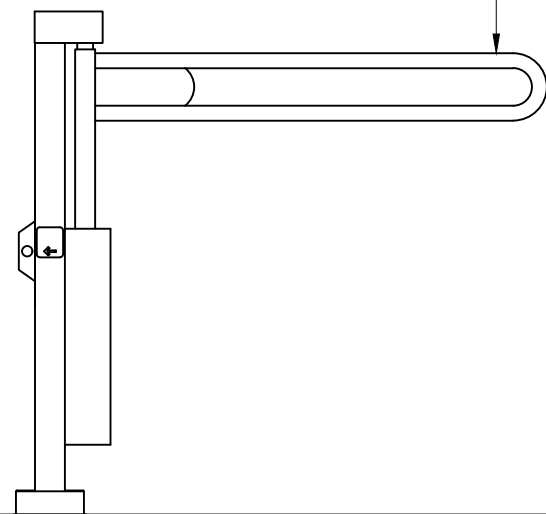

3
FRONT ELEVATION
B101
3/4" = 1'-0"

VESTIBULE GLAZING

TYPICAL 2" DIA.
VERTICAL METAL POST
BEYOND W/ FIN. MT55

TYPICAL 2" DIA.
VERTICAL METAL
POST W/ FIN. MT55

TYPICAL 1 3/4" DIA.
HORIZONTAL METAL
TUBE W/ FIN. MT55

PROVIDE STAINLESS STEEL
SLEEVE DECORATIVE CAP BY
BOLDUC TO MATCH FIN. MT55

TYPICAL 2" DIA.
VERTICAL METAL POST
BEYOND W/ FIN. MT55


TYPICAL 2" DIA.
VERTICAL METAL POST
W/ FIN. MT55

BOLDUC MAGNETIC GATE WITH
(GATE TO SWING INTO RETAIL AREA)
CONTACT: ETIENNE AUDET
CELL: 416-281-0446
OFFICE: 418-427-3248
or 888-478-3248


TYPICAL 1 3/4" DIA.
HORIZONTAL METAL
TUBE W/ FIN. MT55

LINE OF CUSTOMER
SERVICE DESK


PROVIDE STAINLESS STEEL
SLEEVE DECORATIVE CAP
BY BOLDUC TO MATCH
FIN. MT55

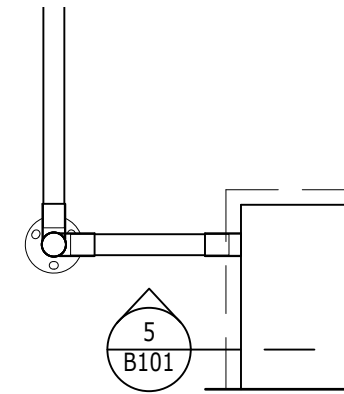

4
PARTIAL PLAN (CS DESK CONNECTION)
B101
3/4" = 1'-0"

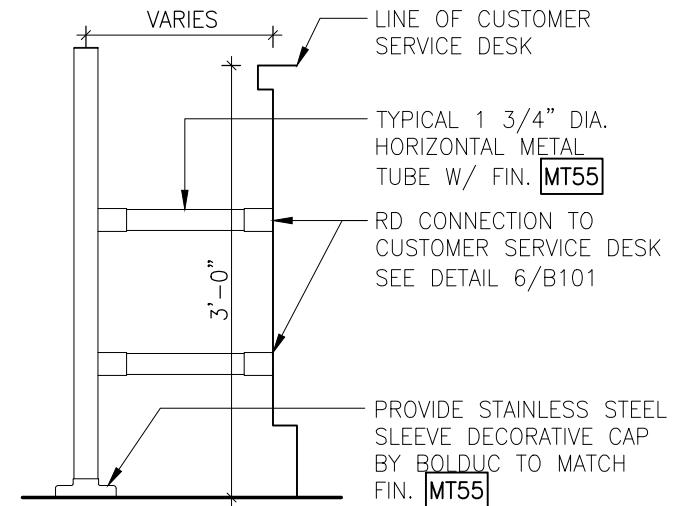

5
ELEVATION (CS DESK CONNECTION)
B101
3/4" = 1'-0"



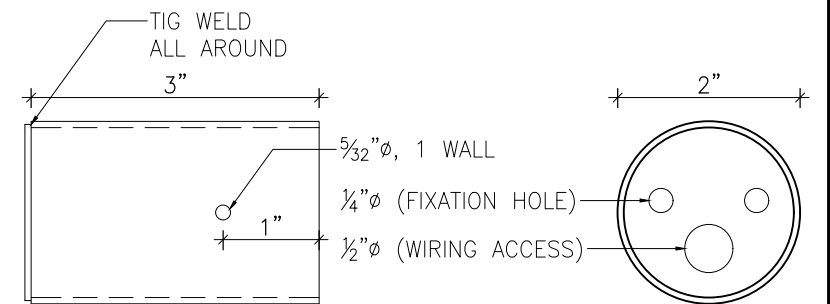


6
RD CONNECTION DETAIL
B101
6" = 1'-0"


LCBO

B100 CHECK-OUT AREA/VESTIBULE
CART CORRAL


REVISION DATE	REV.	2 of 2	ISSUE DATE	STORE TYPE	STORE #
2019 NOV	01	B101	2019 NOV		312

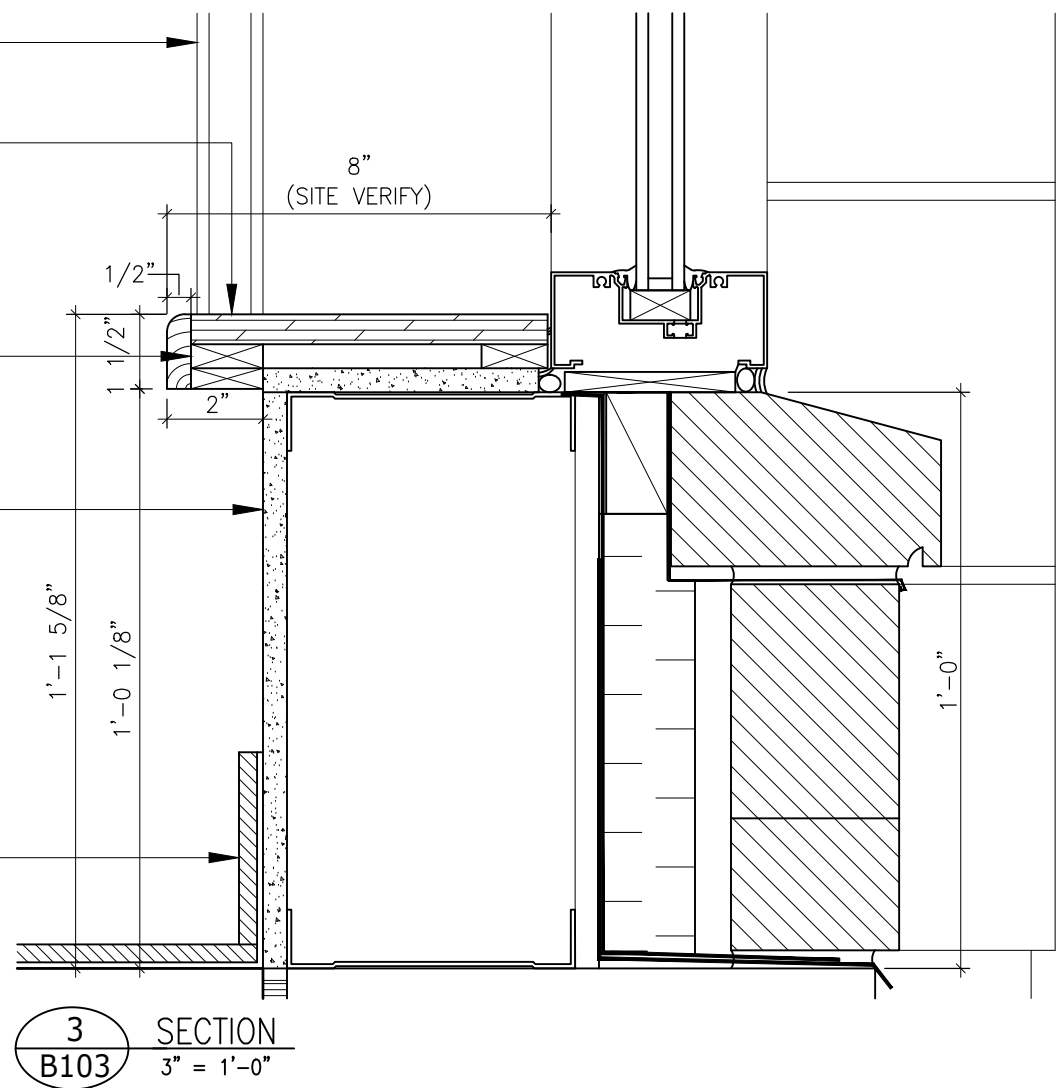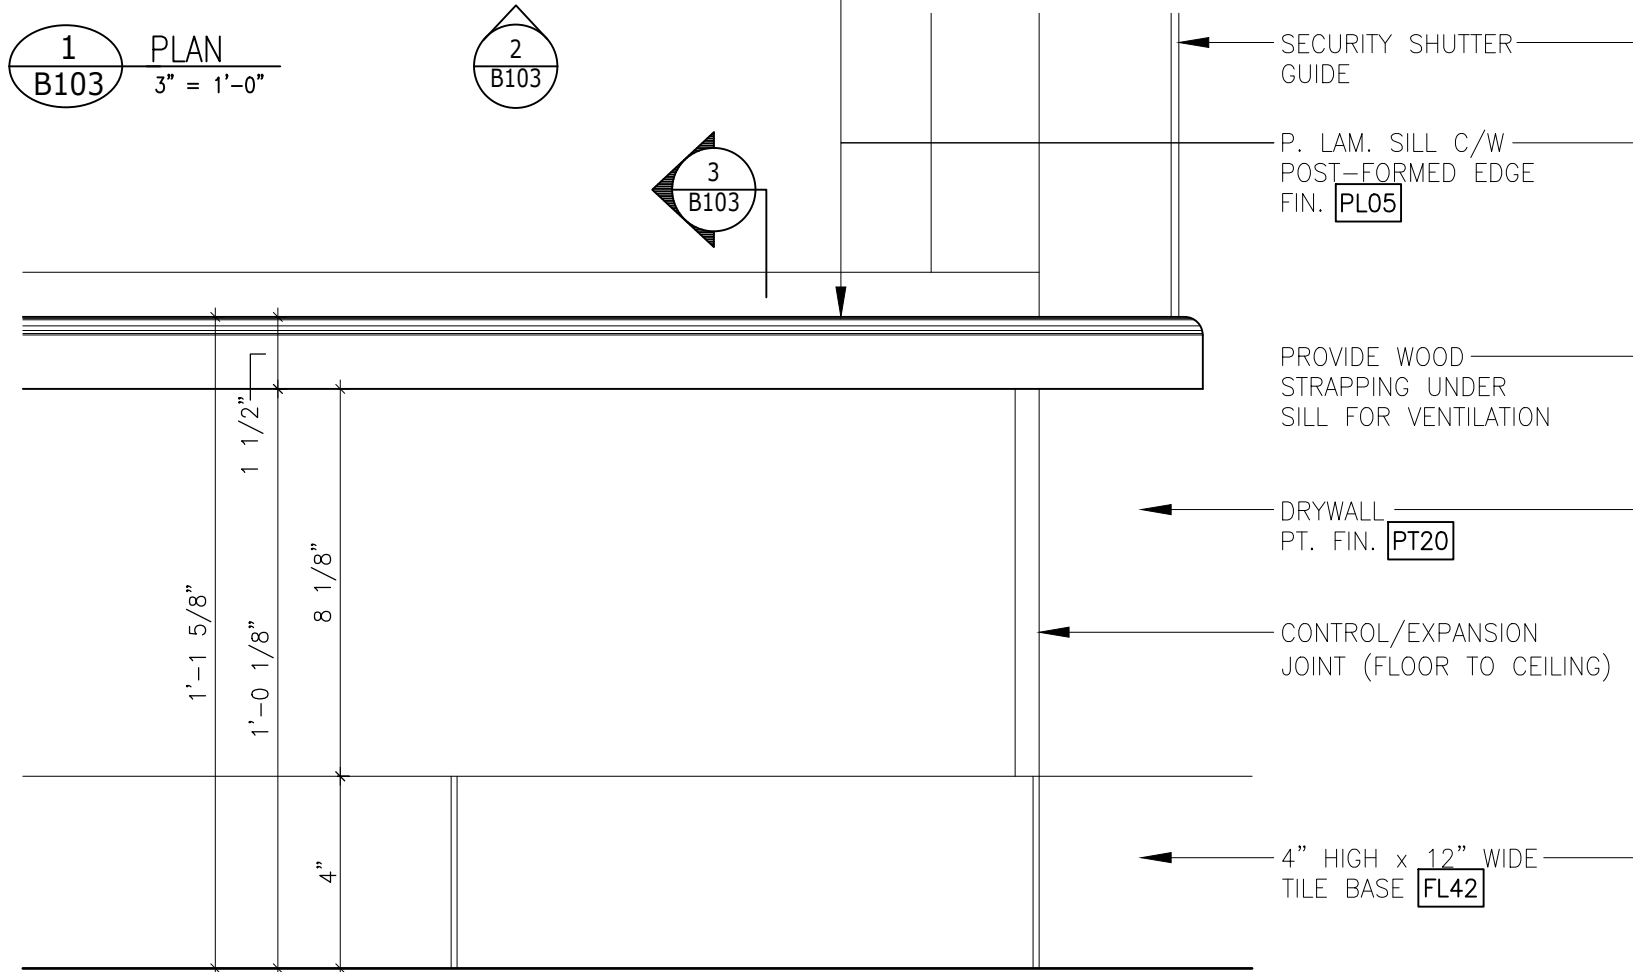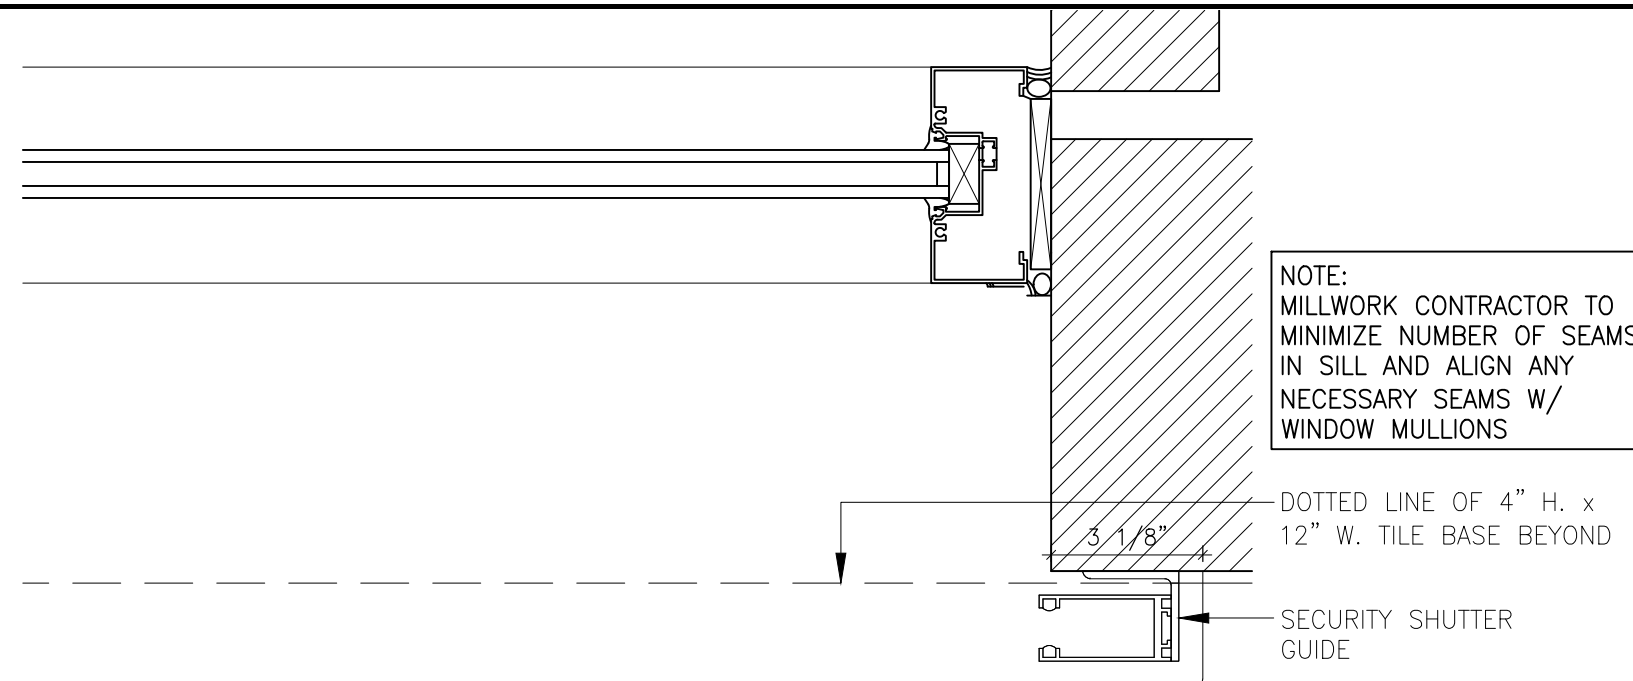

LCBO	B100 CHECK-OUT AREA/VESTIBULE WINDOW SILL DETAIL	REVISION DATE	REV.	1 of 1	ISSUE DATE	STORE TYPE	STORE #
		2019 NOV	01	B103	2019 NOV		312

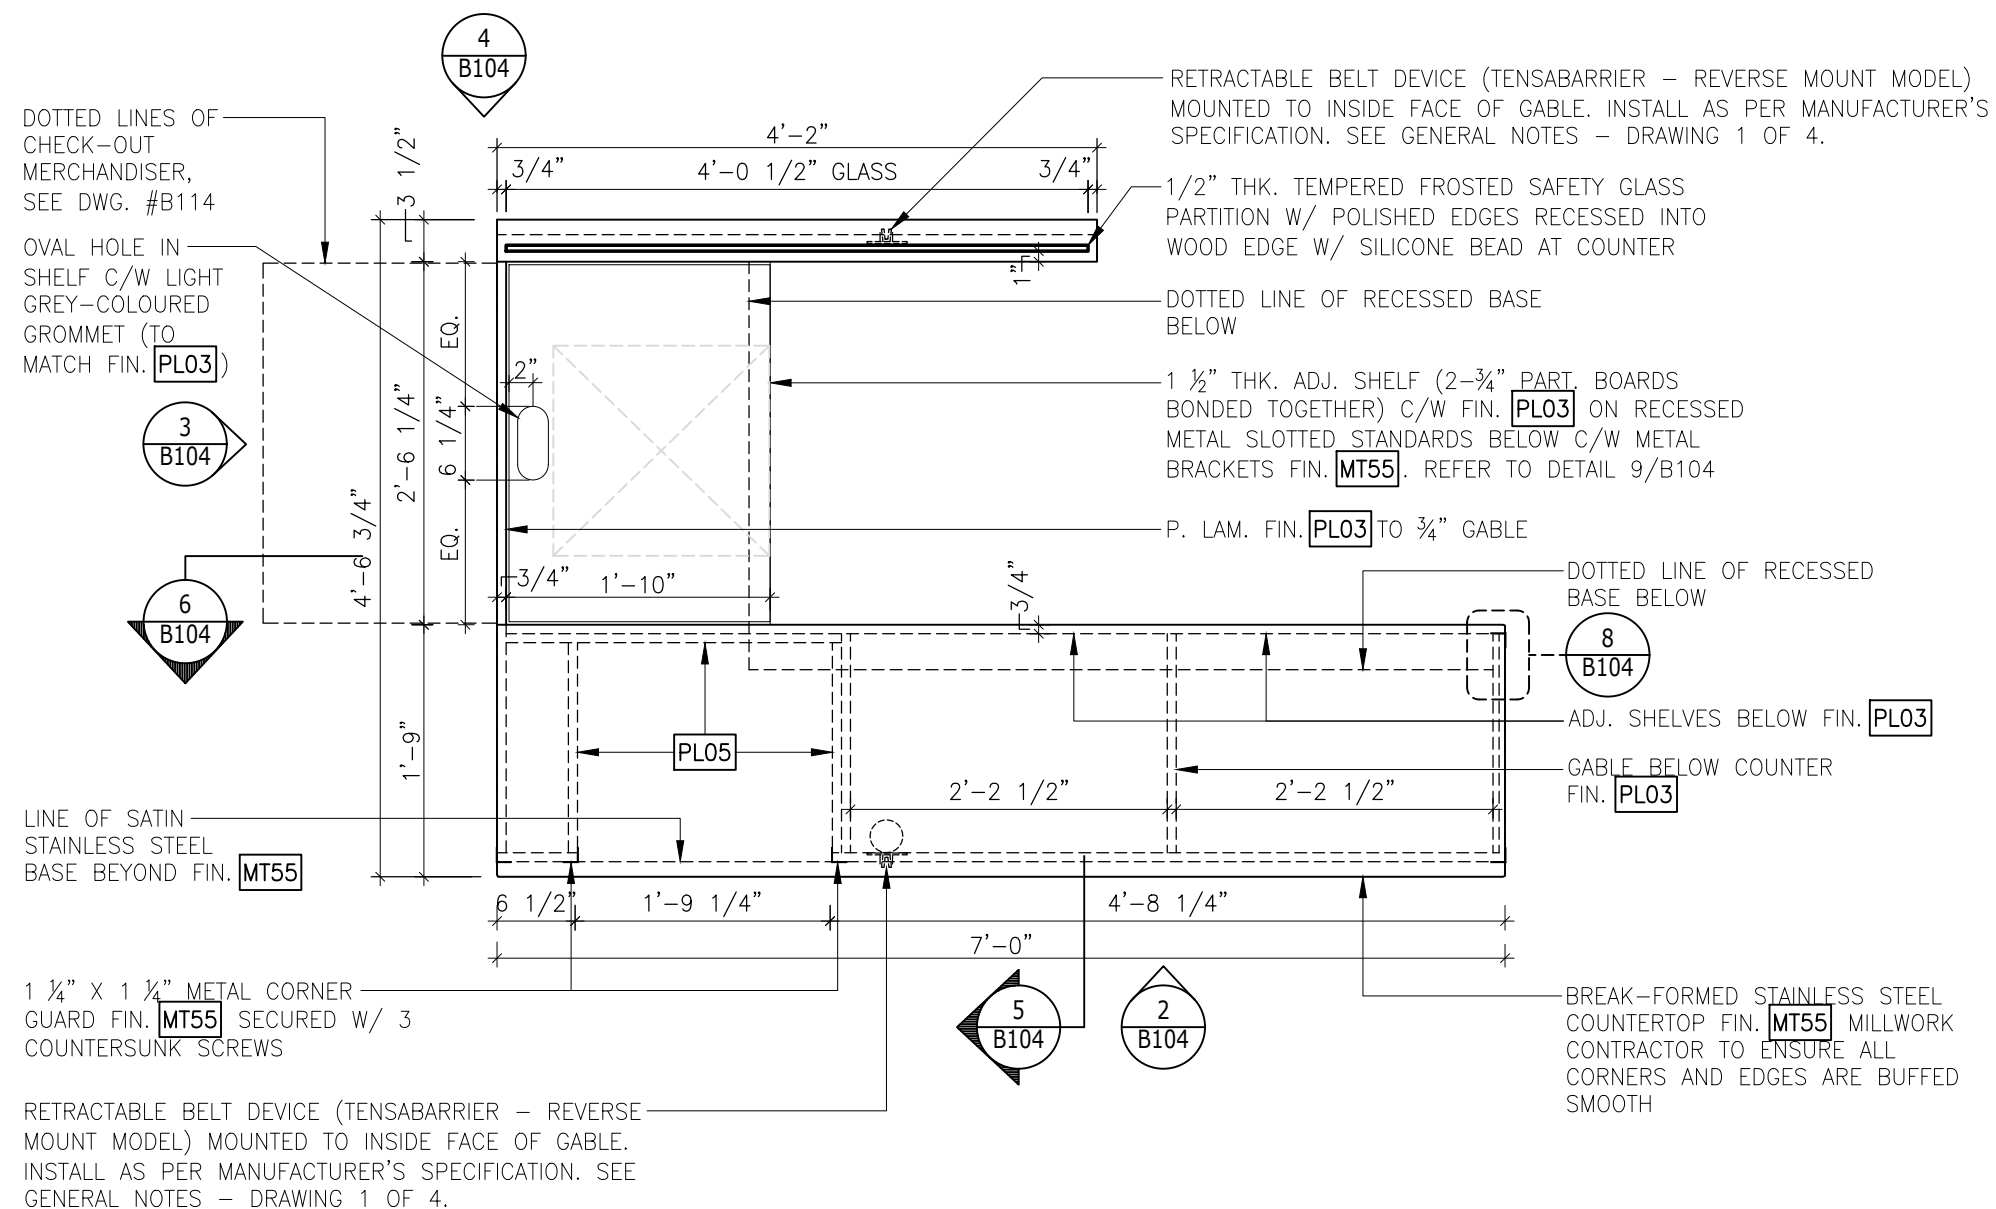


SHOPPING BASKETS
BY CART SOURCE
MODEL: PHB32
SIZE: 20" L. x 13.5" W. x 10" H.

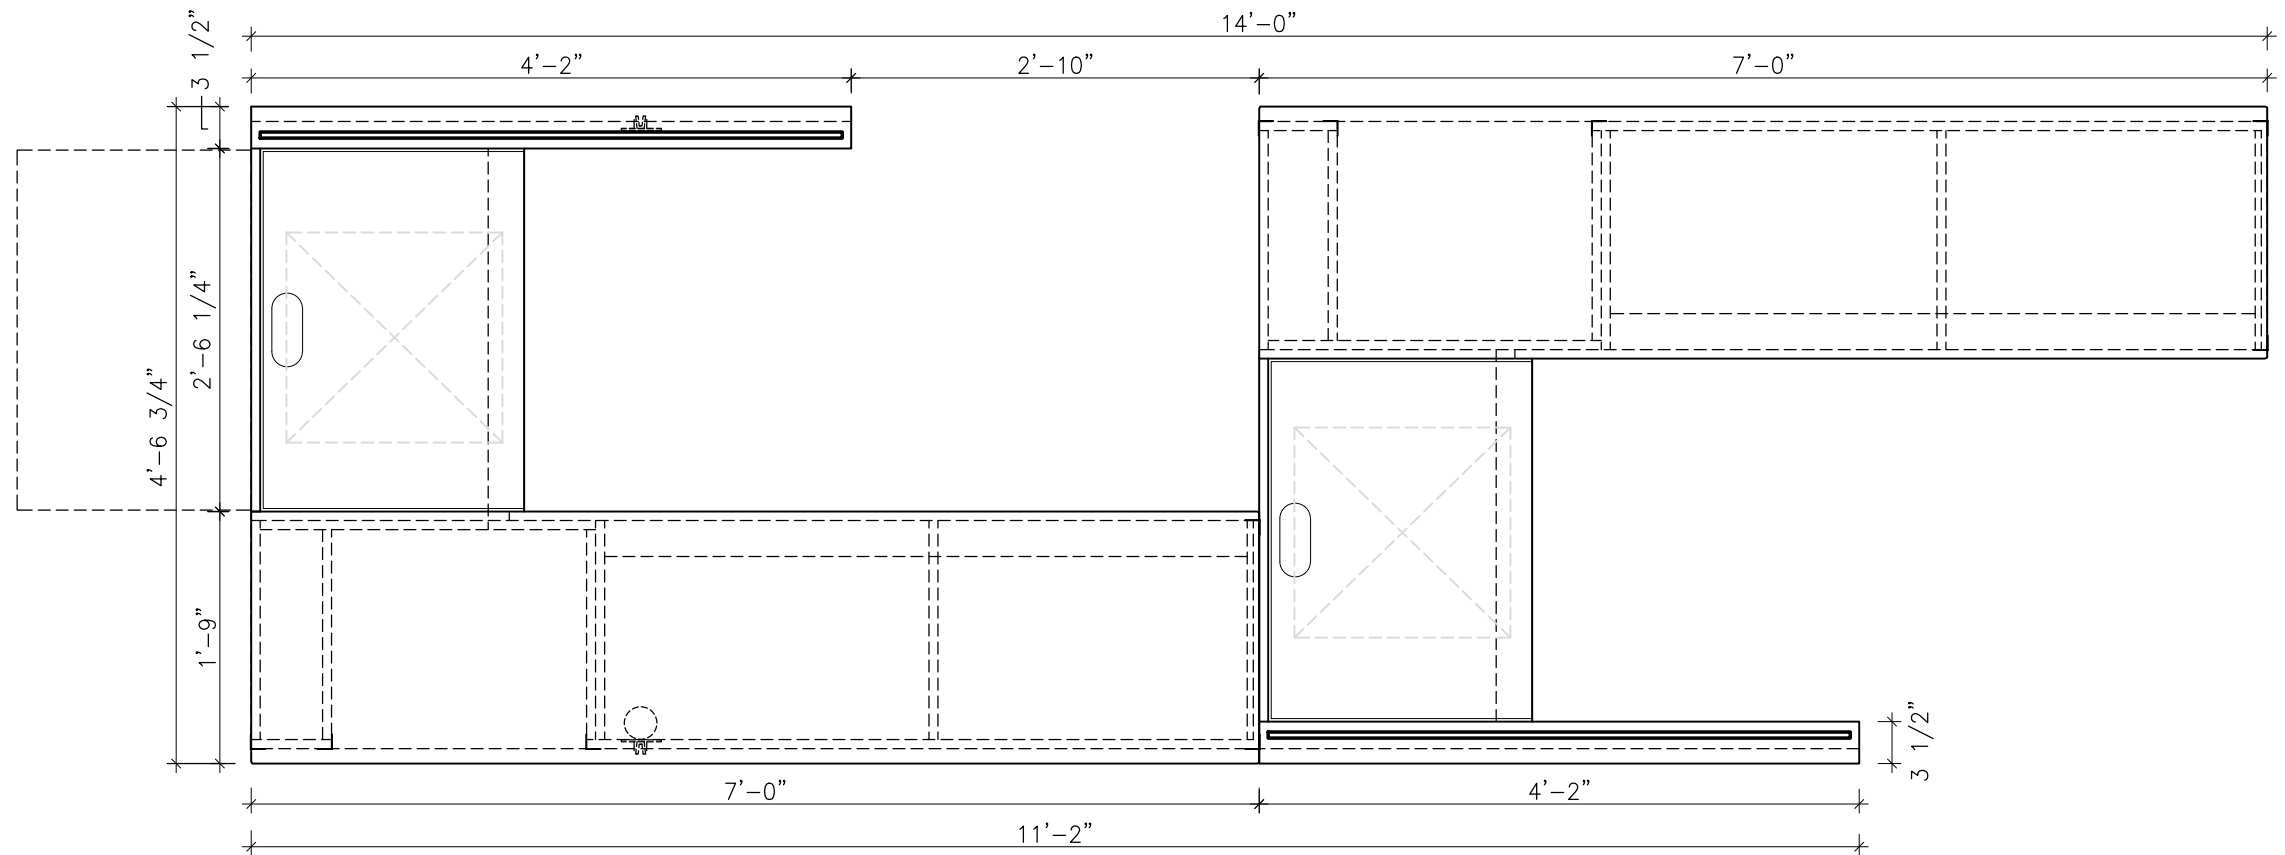

1A
B104

PLAN — (INLINE CONDITION)
3/4" = 1'-0"


1B
F104

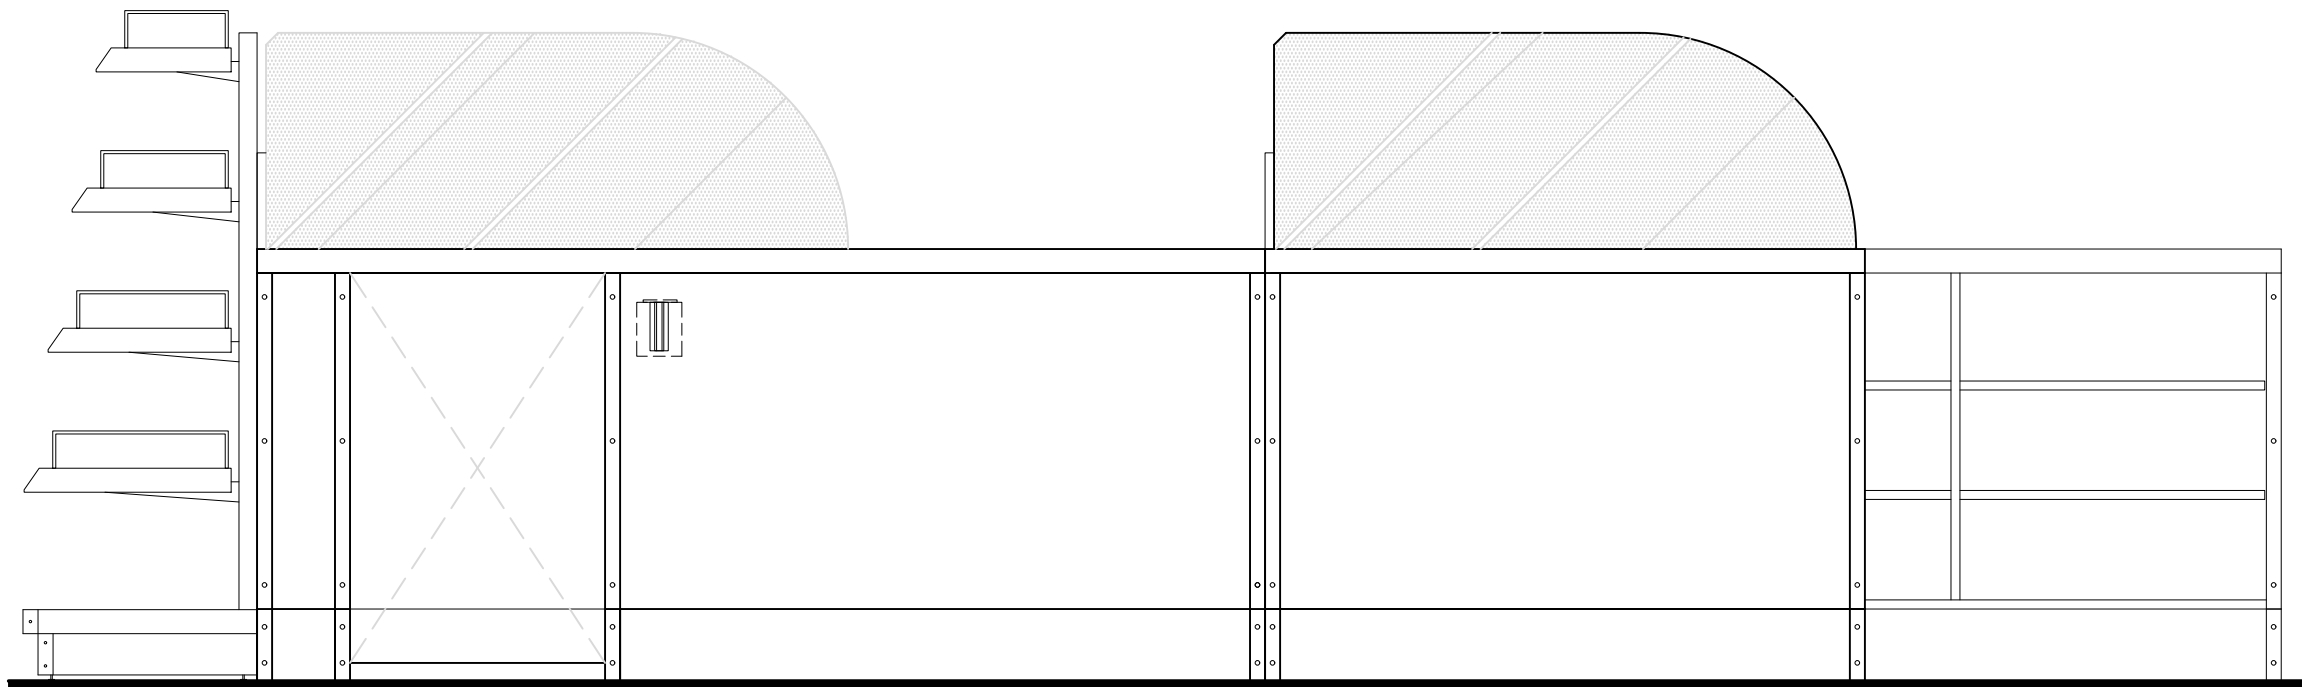

1B
B104

ELEVATION — (INLINE CONDITION)
3/4" = 1'-0"

LCBO	B100 CHECK-OUT AREA/VESTIBULE	REVISION DATE	REV.	2 OF 5	ISSUE DATE	STORE TYPE	STORE #
	CASH/CHECK-OUT DESK W/ GLASS DIVIDER PANEL & BASKET WELL	2019 NOV	01	B104	2019 NOV		312

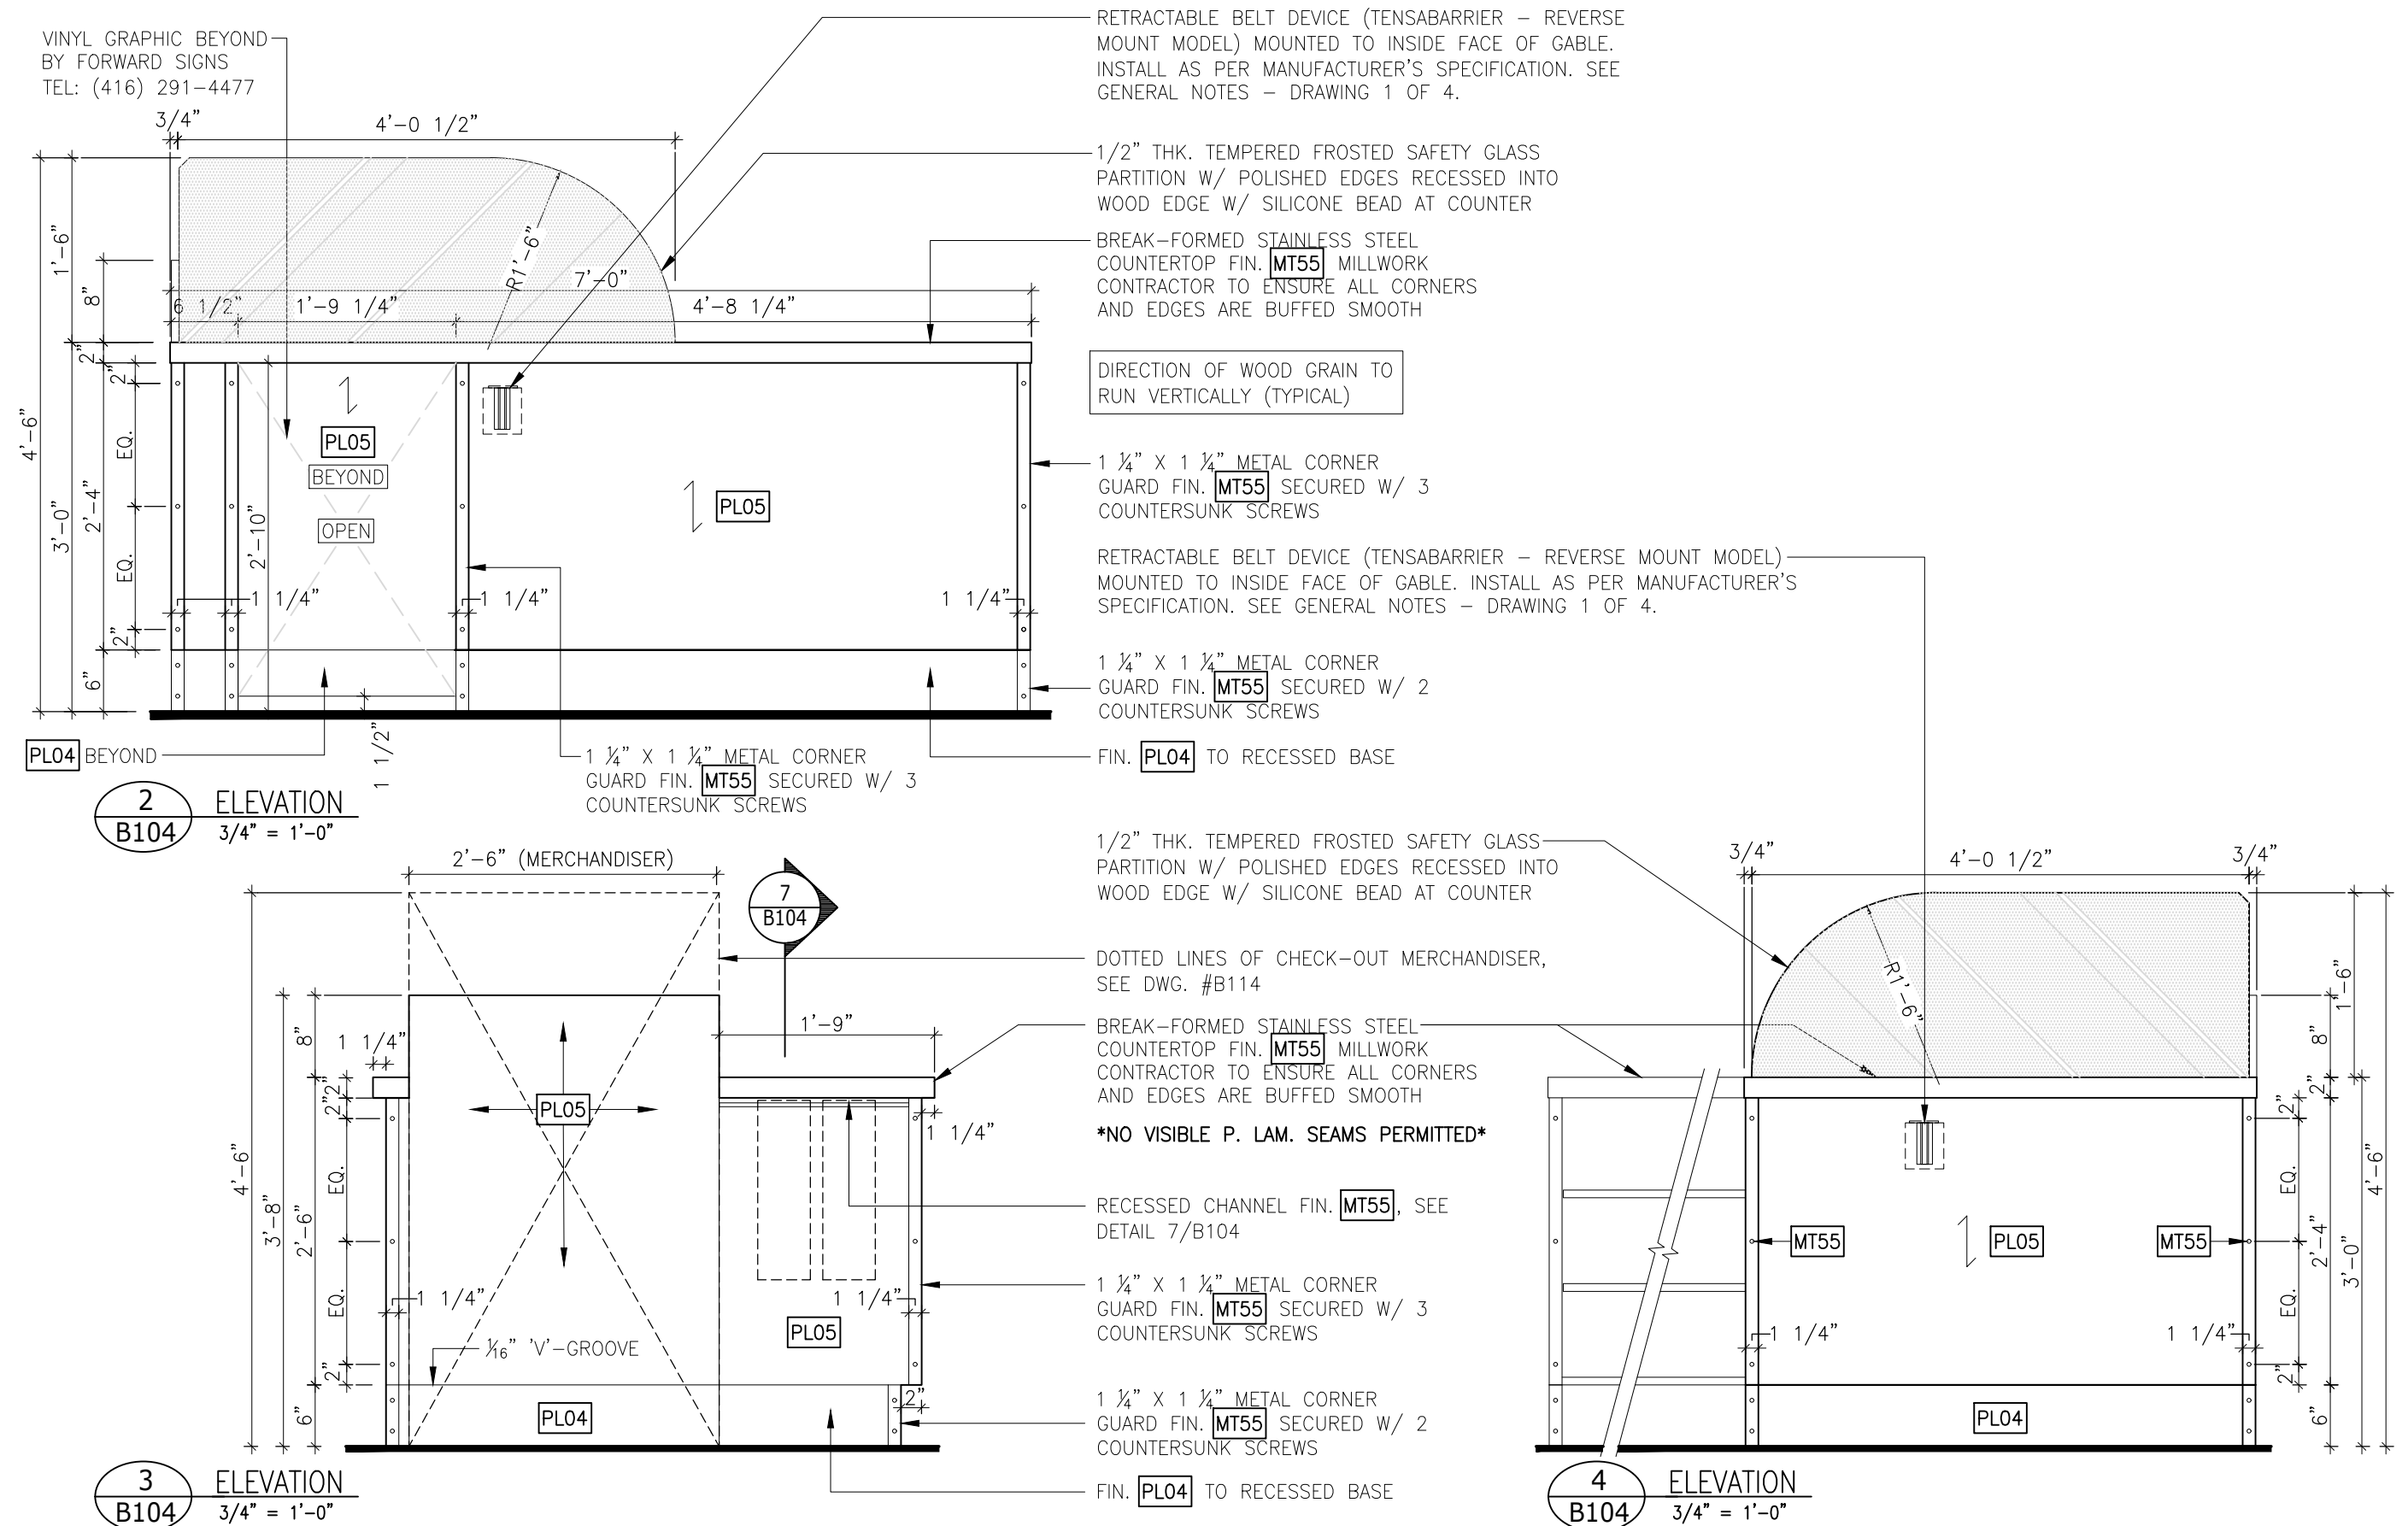

LCBO

B100 CHECK-OUT AREA/VESTIBULE

CASH/CHECK-OUT DESK W/ GLASS DIVIDER PANEL & BASKET WELL

REVISION
DATE
2019
NOV


REV.
01

3 OF 5
B104

ISSUE
DATE
2019
NOV

STORE
TYPE


STORE #
312

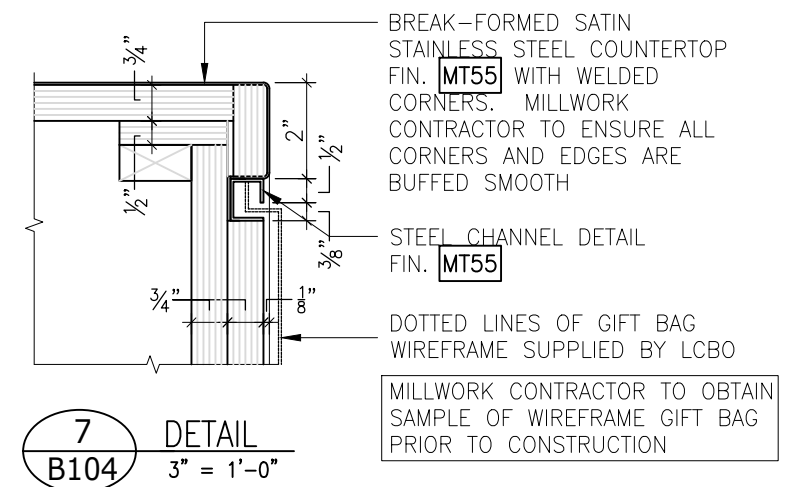

7
B104

DETAIL
3" = 1'-0"

MILLWORK CONTRACTOR TO OBTAIN
SAMPLE OF WIREFRAME GIFT BAG
PRIOR TO CONSTRUCTION

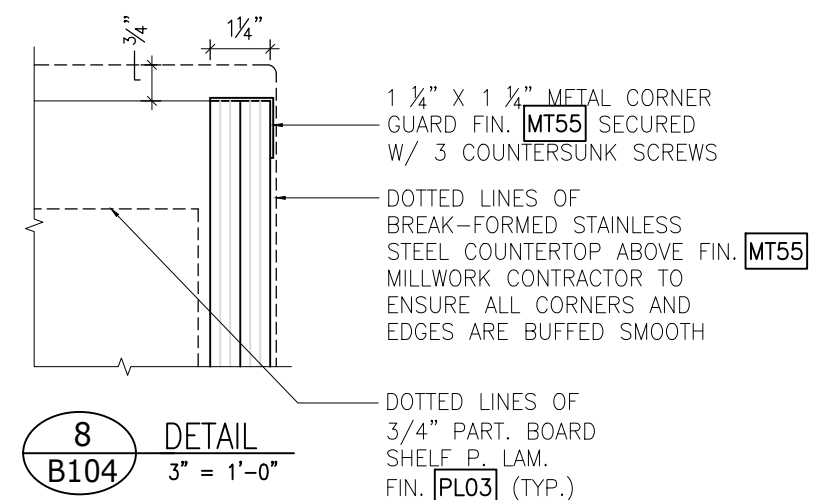


8
B104

DETAIL
3" = 1'-0"


1 1/4" X 1 1/4" METAL CORNER
— GUARD FIN. **MT55** SECURED
W/ 3 COUNTERSUNK SCREWS

— DOTTED LINES OF
BREAK-FORMED STAINLESS
STEEL COUNTERTOP ABOVE FIN. **MT55**
MILLWORK CONTRACTOR TO
ENSURE ALL CORNERS AND
EDGES ARE BUFFED SMOOTH


— DOTTED LINES OF
3/4" PART. BOARD
SHELF P. LAM.
FIN. **PL03** (TYP.)

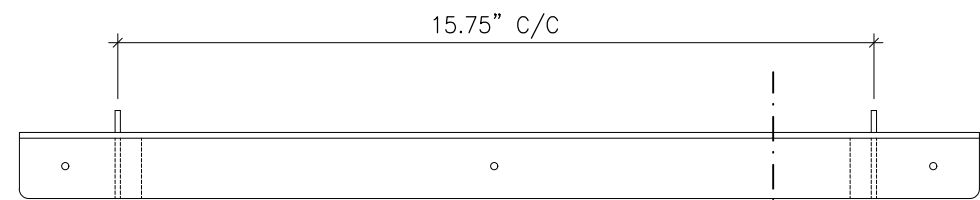

9
B104 PLAN VIEW
3" = 1'-0"

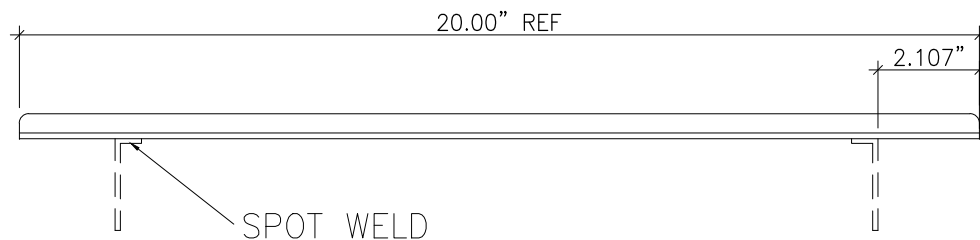


10
B104 ELEVATION
3" = 1'-0"

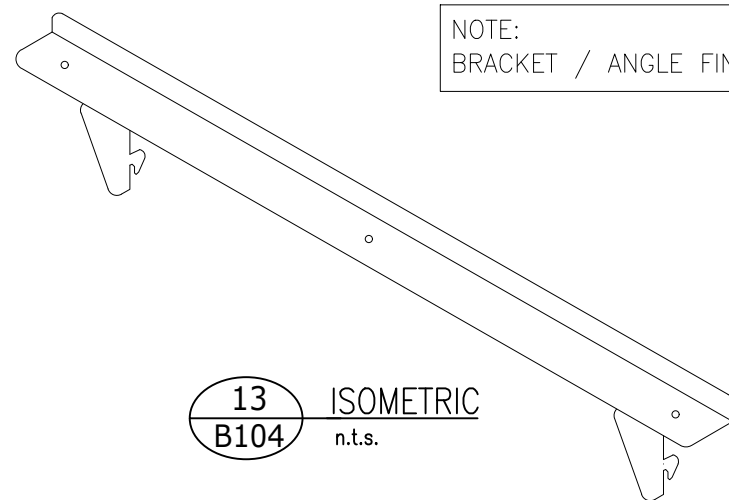

13
B104 ISOMETRIC
n.t.s.

NOTE:
BRACKET / ANGLE FIN. **MT55**

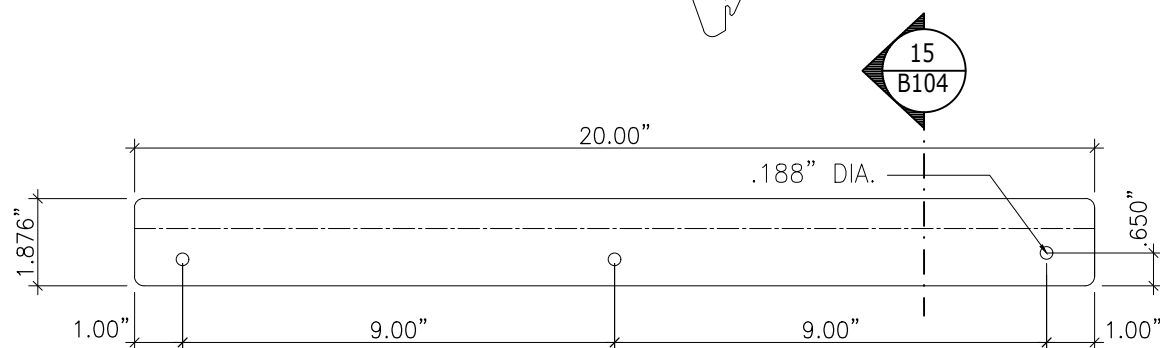


14
B104 ELEVATION - SHELF ANGLE
3" = 1'-0"

NOTE:
CASH REGISTER WEIGHT IS BETWEEN 60 LBS AND 80 LBS TOTAL.
FIXTURE CONTRACTOR TO ENSURE SHELF ANGLE/BRAKET
PROVIDES SUFFICIENT SUPPORT AND STABILITY

FLUSH AT
FRONT

11
B104 SECTION
3" = 1'-0"

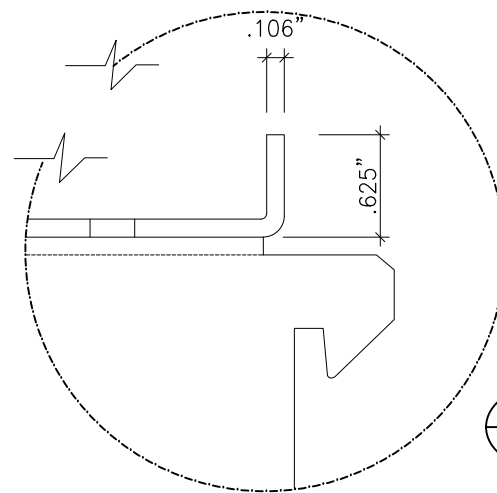


12
B104 DETAIL
n.t.s.



15
B104 SECTION
3" = 1'-0"


12
B104

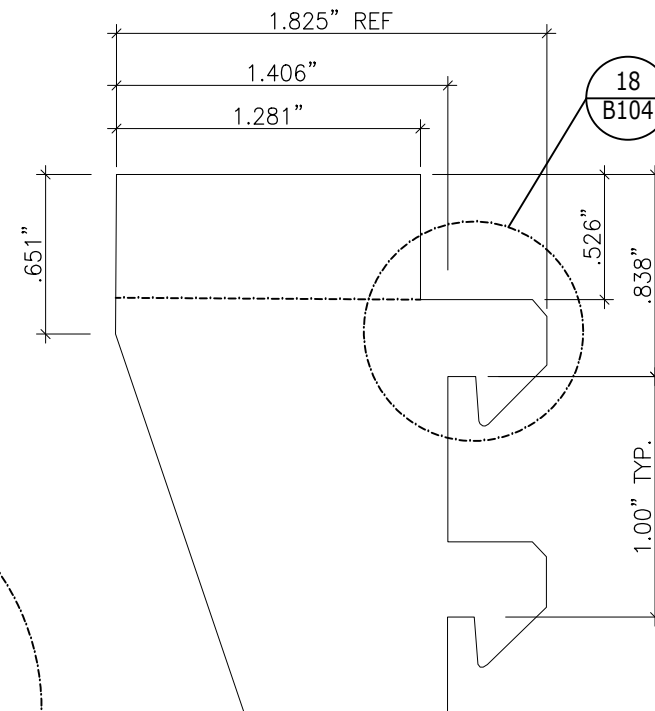


RH SHOWN, LH FORM OPPOSITE

16
B104 ELEVATION - SHELF BRACKET
n.t.s.

17
B104

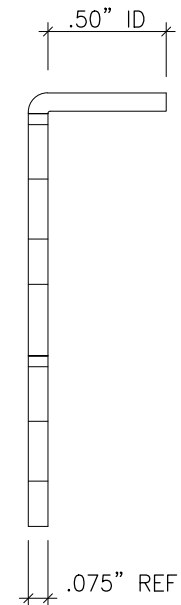


17
B104 ELEVATION
n.t.s.

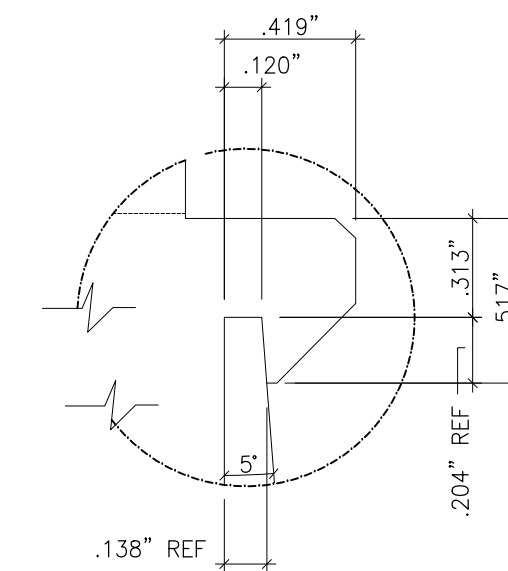

EQUIVALENT OF 1/2" SYSTEM HOOK

18
B104 DETAIL
n.t.s.

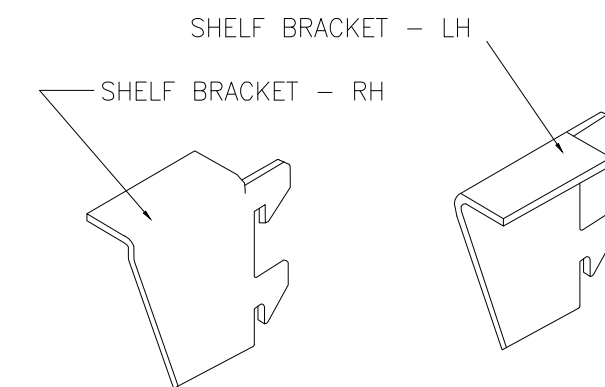

19
B104 ISOMETRIC VIEWS
n.t.s.

LCBO

B100 CHECK-OUT AREA/VESTIBULE


CASH/CHECK-OUT DESK W/ GLASS DIVIDER PANEL & BASKET WELL

REVISION DATE	REV.	5 OF 5	ISSUE DATE	STORE TYPE	STORE #
2019 NOV	01	B104	2019 NOV		312


NOTE:
ALL SOLID WOOD GRADE TO BE FAS

NOTE:
MERCHANTISER TO BE SECURED TO CASH
DESK USING THRU-BOLTS (CONCEALED).
MILLWORK CONTRACTOR TO ENSURE
STABILITY AND CONCEAL ATTACHMENT.

ENSURE NO SHARP EDGES ON METAL WORK
- FILE SMOOTH AS REQ'D.

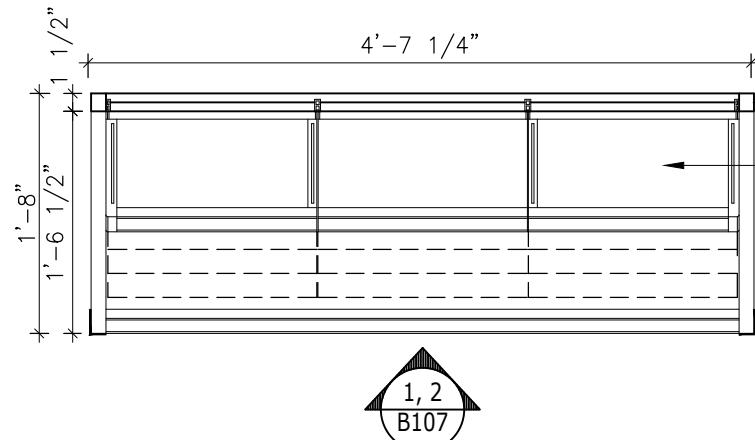

5 PLAN - MERCHANTISER
3/4" = 1'-0"

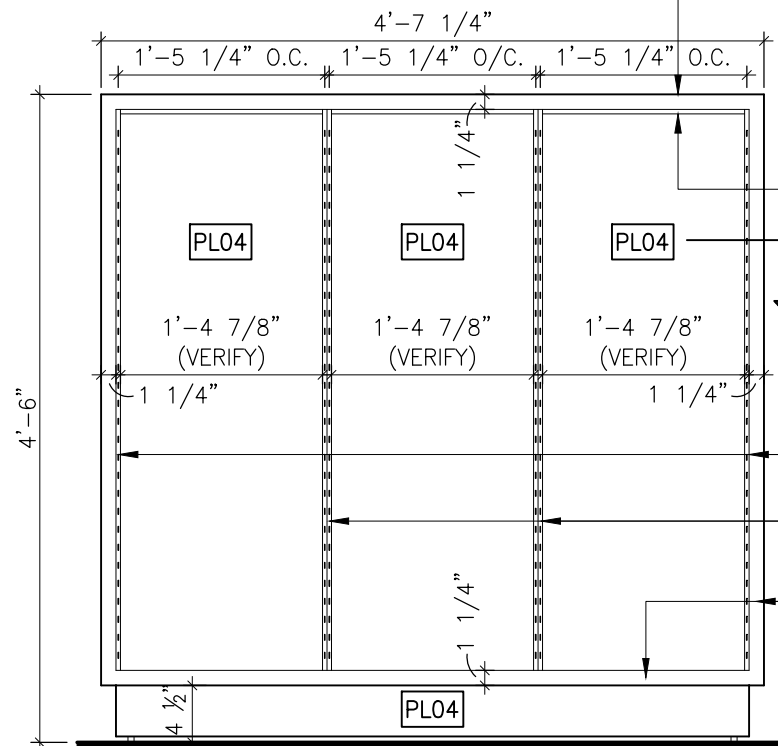

1 ELEVATION (W/O SHELVES)
3/4" = 1'-0"

1 1/2" x 1 1/4" HARDWOOD EDGE FIN. WD29

1/2" SLATWALL REVEAL FIN. PT16
SEE DETAIL 6, DWG. B107

TYP. 200ml BOTTLE SHELF WITH WOOD MOULDINGS
FINISH WD29 & PLASTIC LAMINATE SHELF PL04 C/W
1/4" SQUARE RAILS FINISH PT16 ON HEAVY-DUTY
METAL BRACKETS & STANDARDS. MILLWORK
CONTRACTOR TO ENSURE ALL SHELF WIDTHS ARE
EQUAL & ARE COORDINATED WITH RECESSED METAL
STANDARDS SPACING

P. LAM. FIN. PL04 TO BACK PANEL

HARDWOOD EDGE FIN. WD29

FIN. PL04

P. LAM. FIN. PL04

1 1/4" x 1 1/4" x 1 1/2" METAL, CORNER
GUARD FIN. MT55 TO BE FLUSH W/
WOOD FINISH, FIN. WD29, SCREW IN
PLACE. SCREWS TO BE COUNTERSUNK

HARDWOOD EDGE FIN. WD29

ACCESSORIES TRAY SHELF W/ WOOD MOULDINGS
FIN. WD29 & P. LAM SHELF FIN. PL04 ON
HEAVY-DUTY METAL BRACKETS & STANDARDS.
MILLWORK CONTRACTOR TO ENSURE ALL SHELF
WIDTHS ARE EQUAL & ARE COORDINATED WITH
RECESSED METAL STANDARDS SPACING

1/2" SLATWALL REVEAL FIN. PT16
SEE DETAIL 6 B107


TYP. 200ml BOTTLE SHELF WITH WOOD MOULDINGS
FINISH WD29 & PLASTIC LAMINATE SHELF PL04 C/W
1/4" SQUARE RAILS FINISH PT16 ON HEAVY-DUTY
METAL BRACKETS & STANDARDS. MILLWORK
CONTRACTOR TO ENSURE ALL SHELF WIDTHS ARE
EQUAL & ARE COORDINATED WITH RECESSED METAL
STANDARDS SPACING

HEAVY DUTY RECESSED METAL SINGLE-SLOTTED
STANDARDS FIN. PT16


HEAVY DUTY RECESSED METAL SINGLE-SLOTTED
STANDARDS x 2 FIN. PT16

HARDWOOD EDGE FIN. WD29

1 1/4" x 1 1/4" x 1 1/2" METAL CORNER
GUARD FIN. MT55 TO BE FLUSH W/
WOOD FINISH, FIN. WD29, SCREW IN PLACE.
SCREWS TO BE COUNTERSUNK

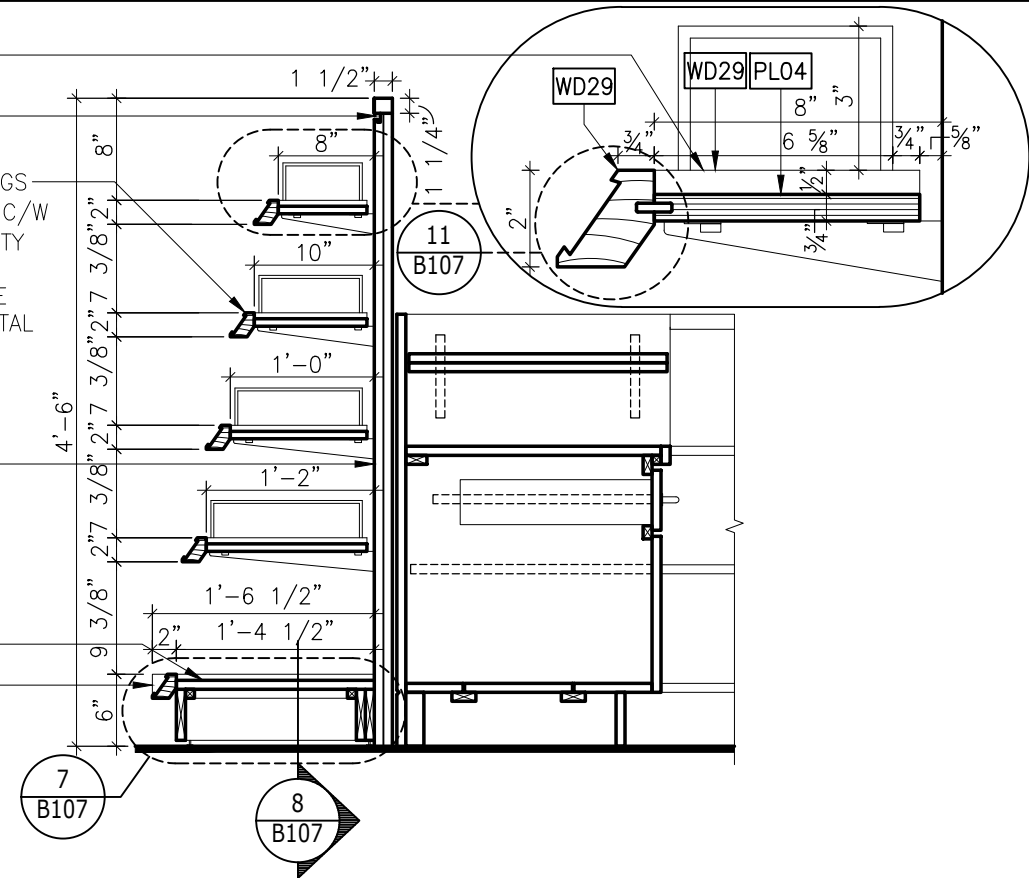

3 SECTION
3/4" = 1'-0"

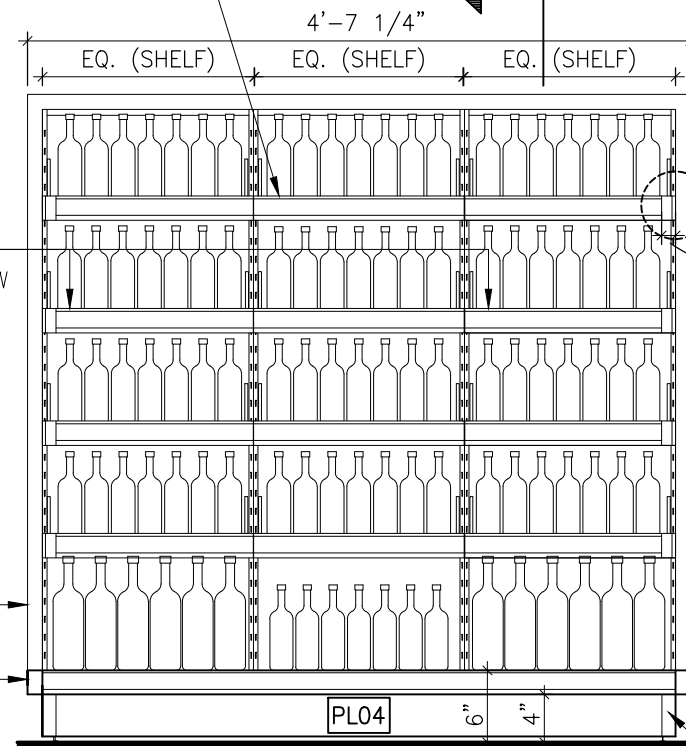

2 ELEVATION (W/ SHELVES)
3/4" = 1'-0"

12 B107
TYPICAL AT
EACH SHELF

1 1/8"

1 1/4" x 1 1/4"
METAL CORNER
GUARD FIN. MT55

LCBO

B100 CHECK-OUT AREA/VESTIBULE

MERCHANTISER FOR U-SHAPED CASH DESK

REVISION
DATE
2019
NOV

REV.
01


1 of 2
B107

ISSUE
DATE
2019
NOV


STORE
TYPE

STORE #
312


NOTE:
ALL SOLID WOOD GRADE TO BE FAS

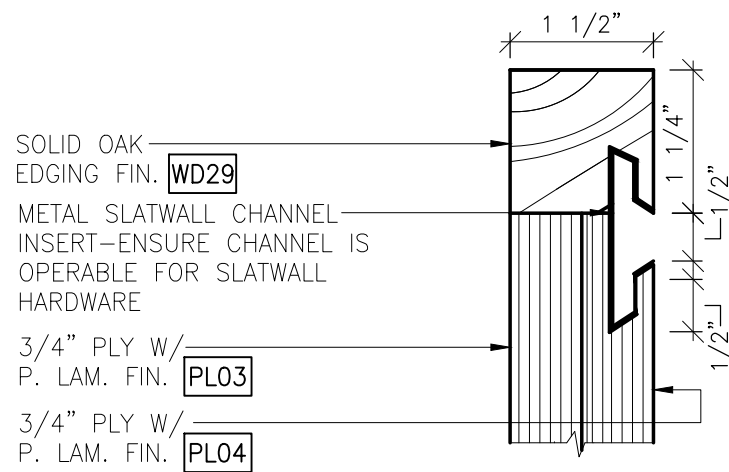

6 SECTION
B107 6"=1'-0"

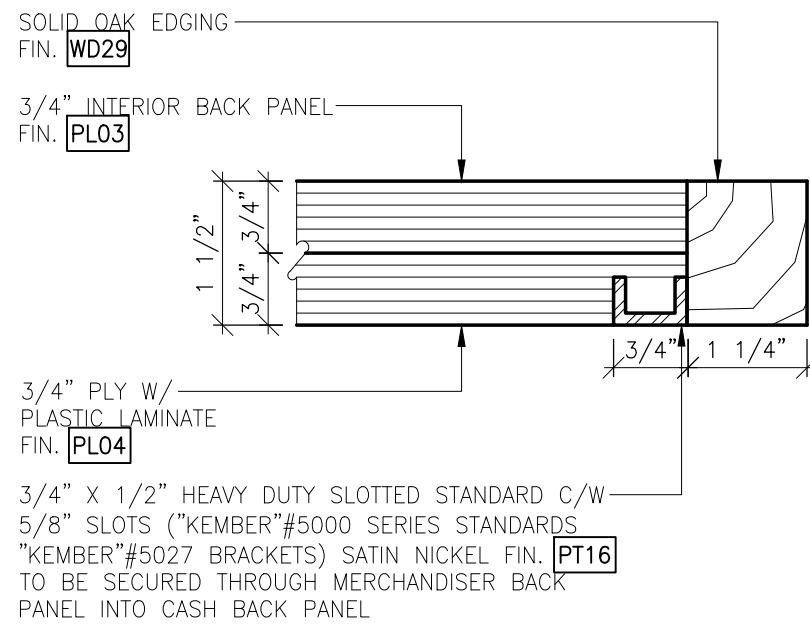


9 SECTION
B107 6"=1'-0"

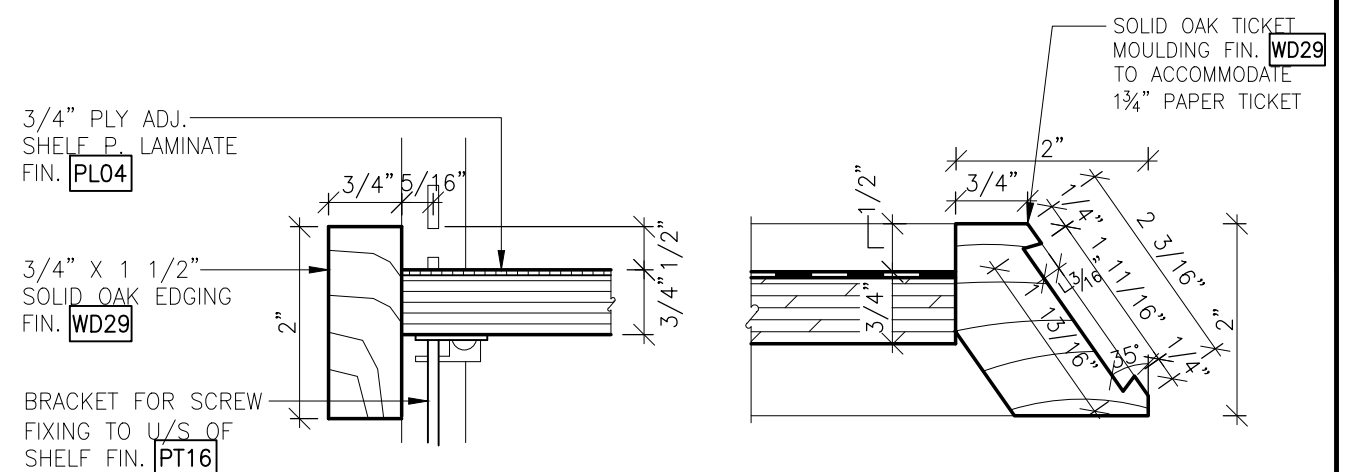


10 SECTION
B107 6"=1'-0"

11
B107 SECTION
6"=1'-0"

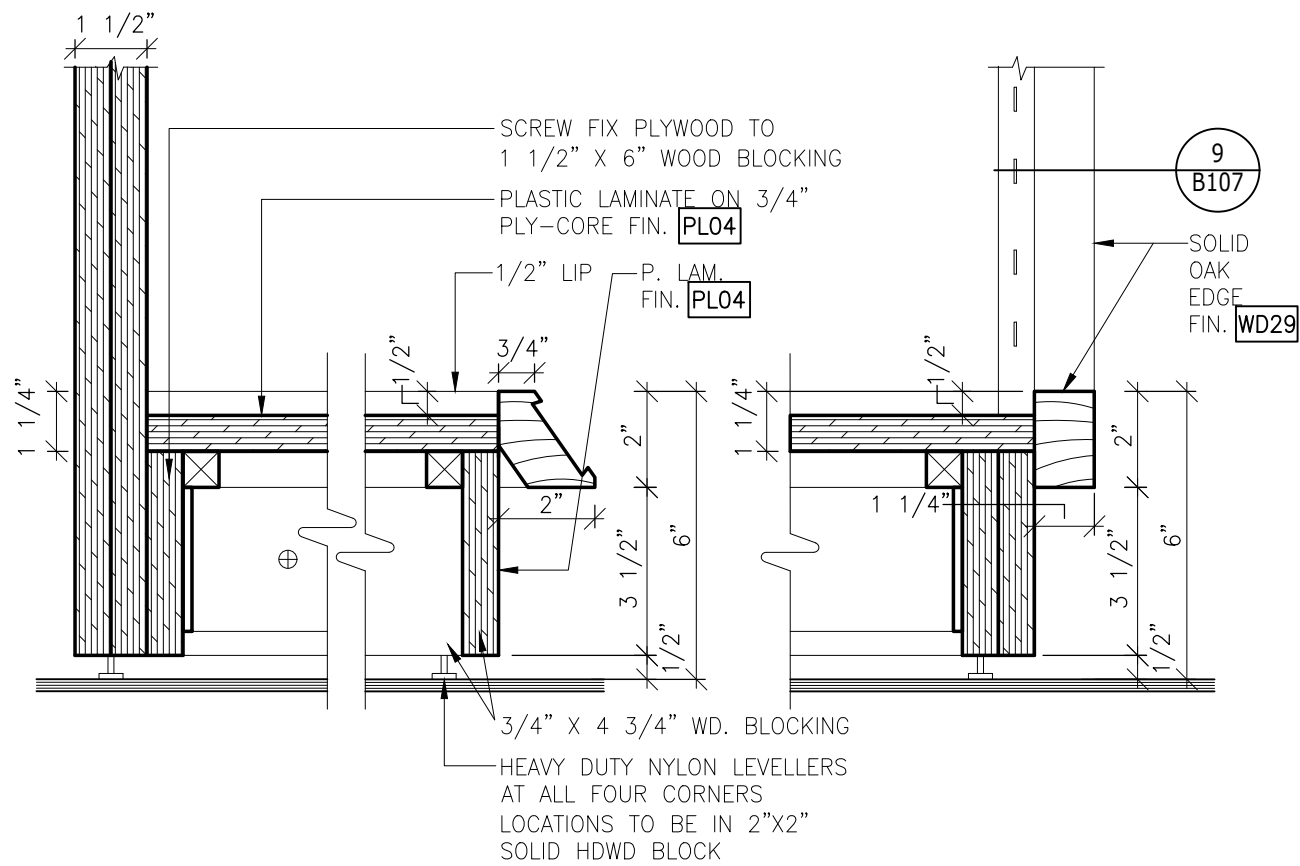


7 SECTION
B107 3" = 1'-0"

8 SECTION
B107 3" = 1'-0"

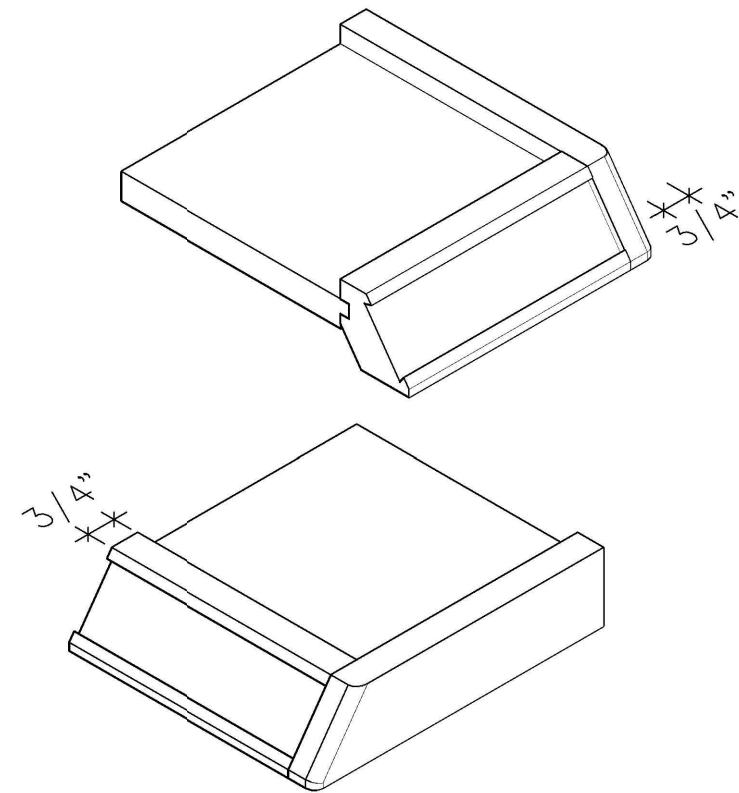




12 ISOMETRIC VIEWS – ANGLED WOOD BLOCK DETAIL

B107 AT ANGLED TICKET MOULDING

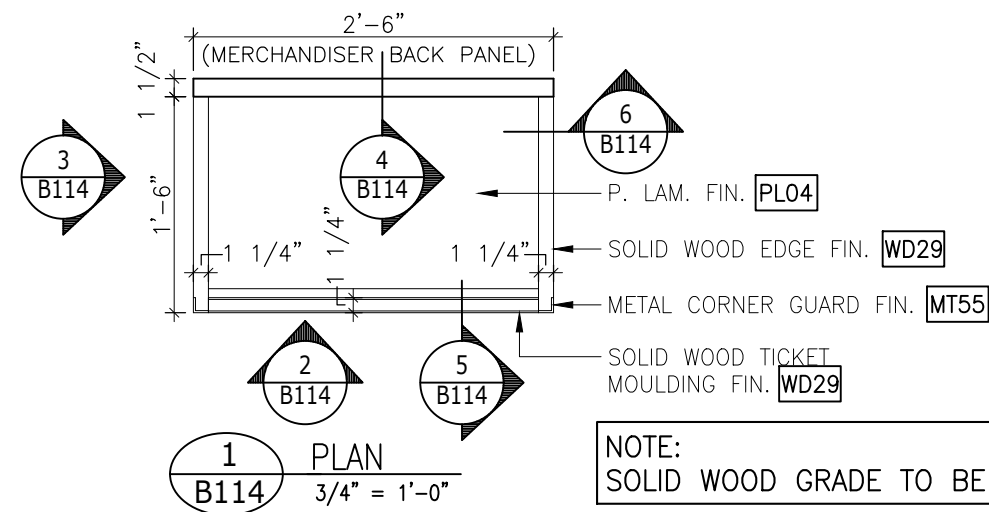

NOTE:
SOLID WOOD GRADE TO BE FAS

NOTE:
MERCHANDISER TO BE SECURED TO
CASH DESK USING THRU-BOLTS
(CONCEALED). MILLWORK CONTRACTOR
TO ENSURE STABILITY AND CONCEAL
ATTACHMENT

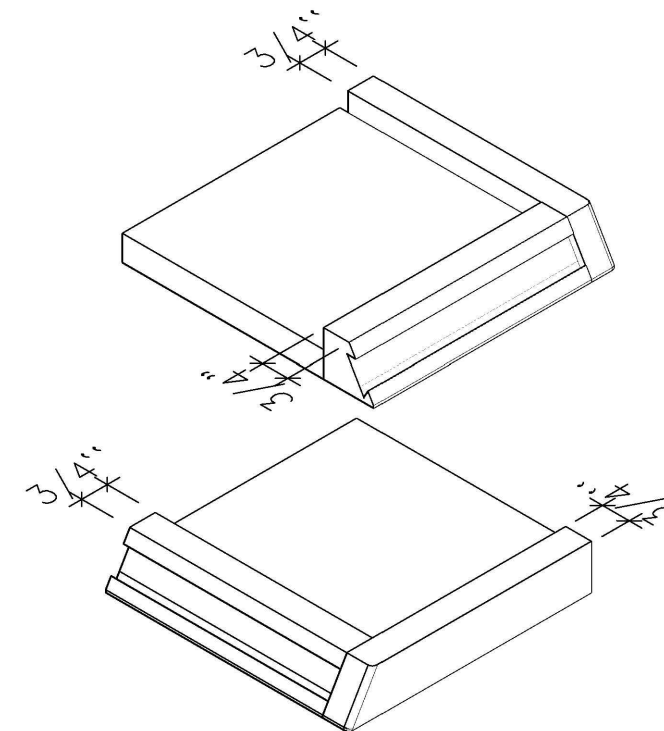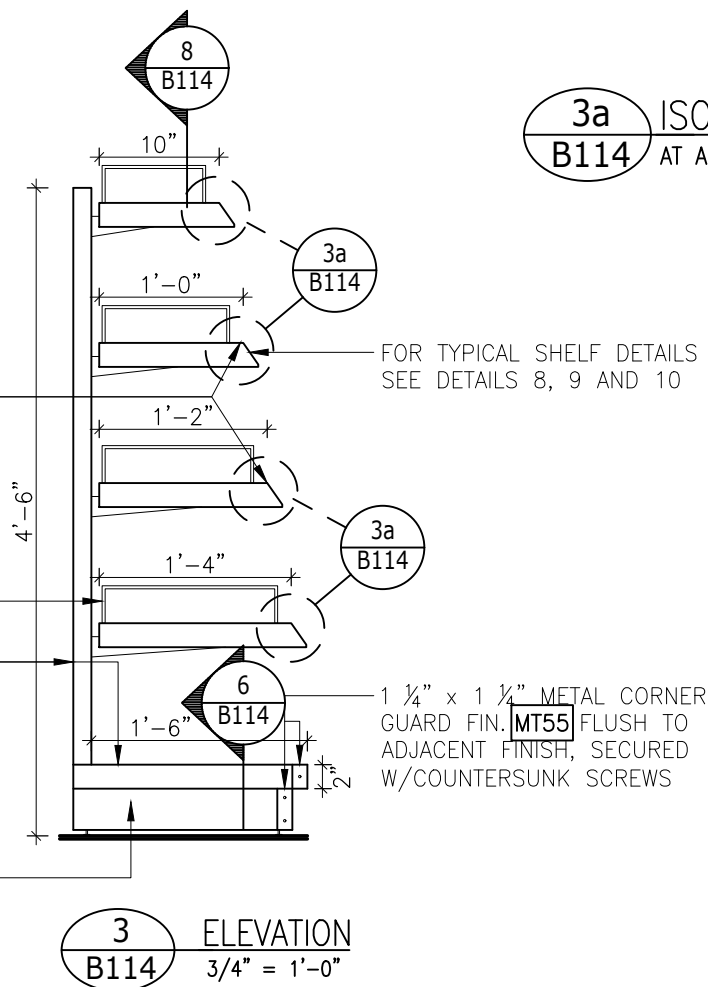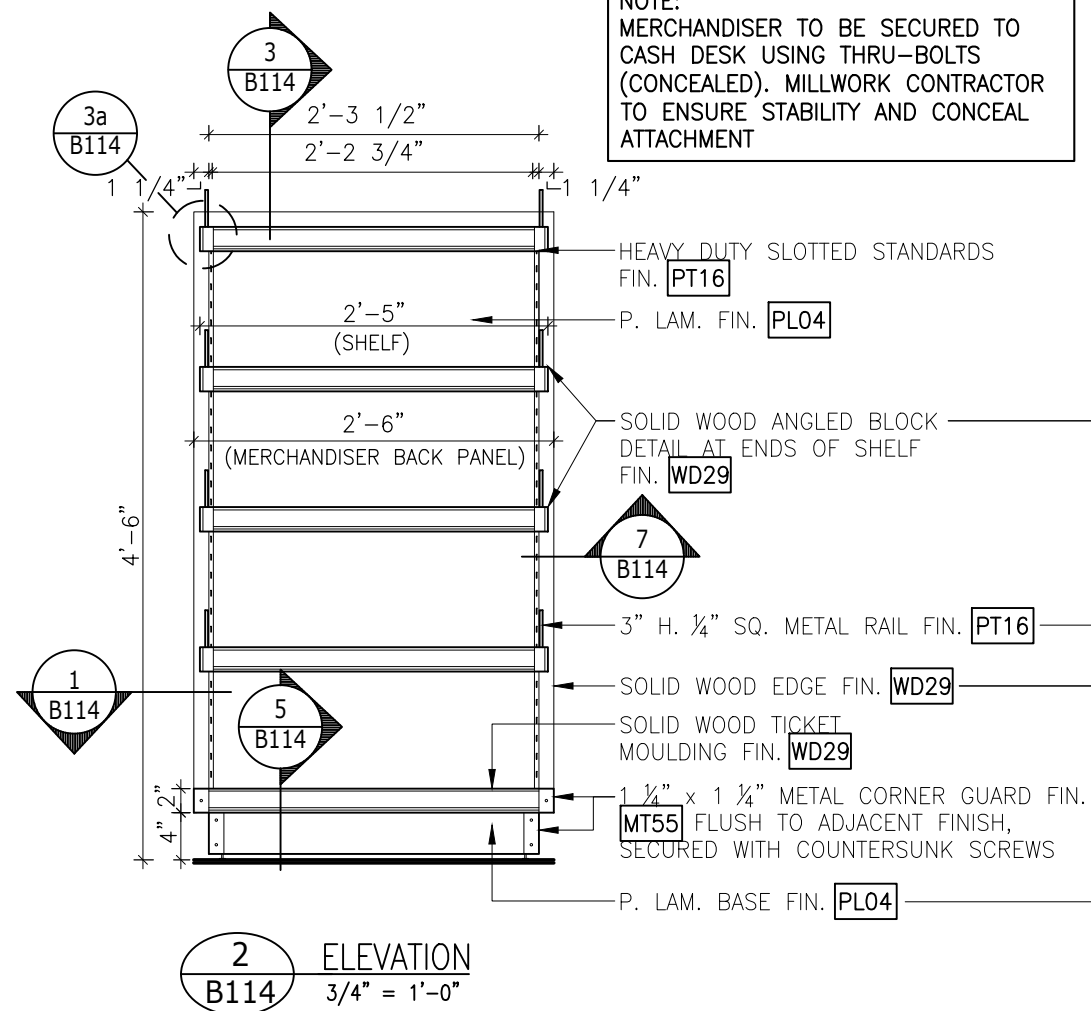

3a ISOMETRIC VIEWS - ANGLED WOOD BLOCK DETAIL
B114 AT ANGLED TICKET MOULDING

TYPE 2 MERCHANDISER GENERAL NOTES

PROVIDE : 3 TYPICAL SHELVES, SEE DETAILS 8, 9, 10







SLOTTED STANDARDS TO BE INSTALLED LEVEL AND ALIGNED WITH EACH OTHER TO ENSURE THAT SHELVES ARE LEVEL

FINISHES FOR TYPE 2 MERCHANDISER TO BE AS PER THIS DRAWING, SEE DETAILS 4-10 FOR DETAILS

LCBO

B100 CHECK-OUT AREA/VESTIBULE
TYPE 2 MERCHANDISER


REVISION DATE	REV.	1 of 2	ISSUE DATE	STORE TYPE	STORE #
2019 NOV	01	B114	2019 NOV		312

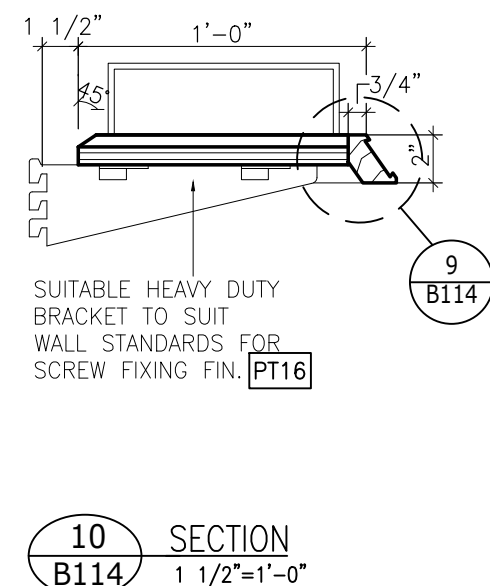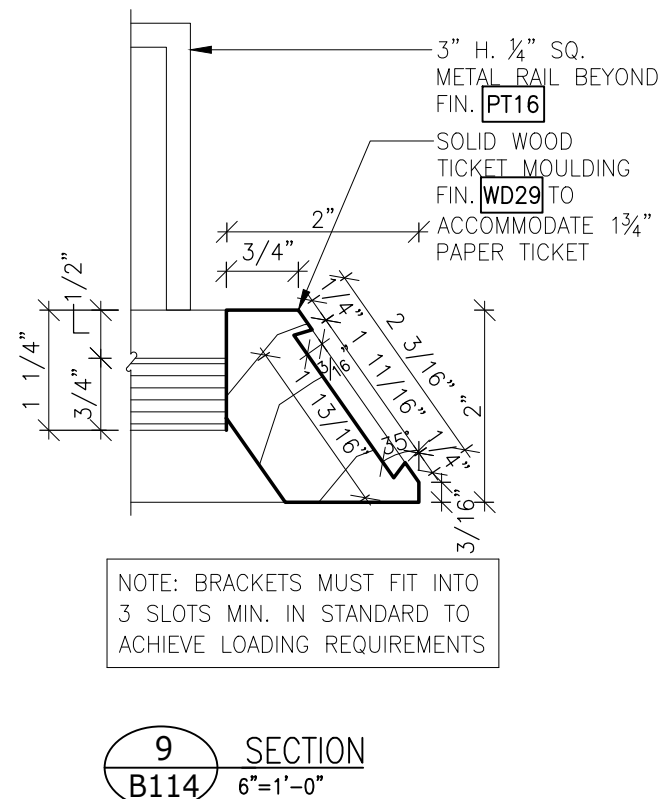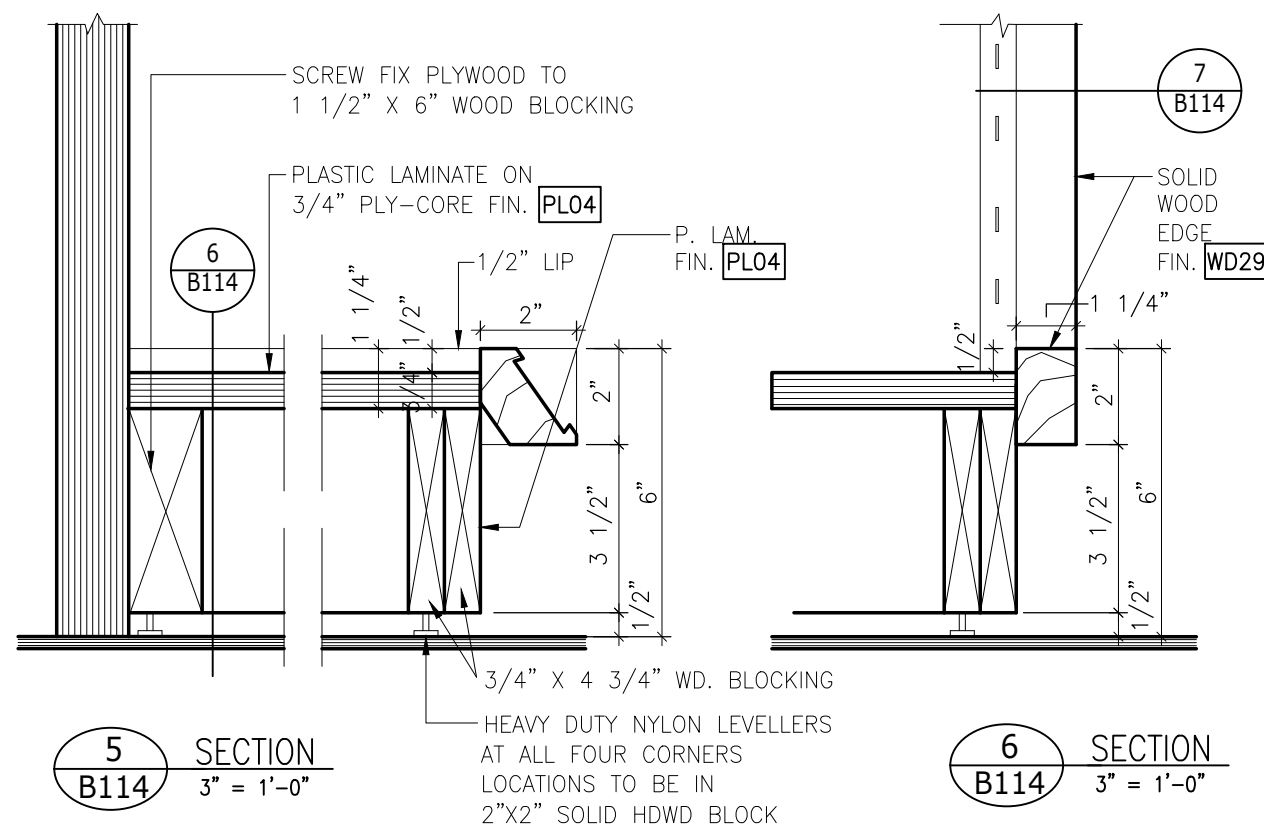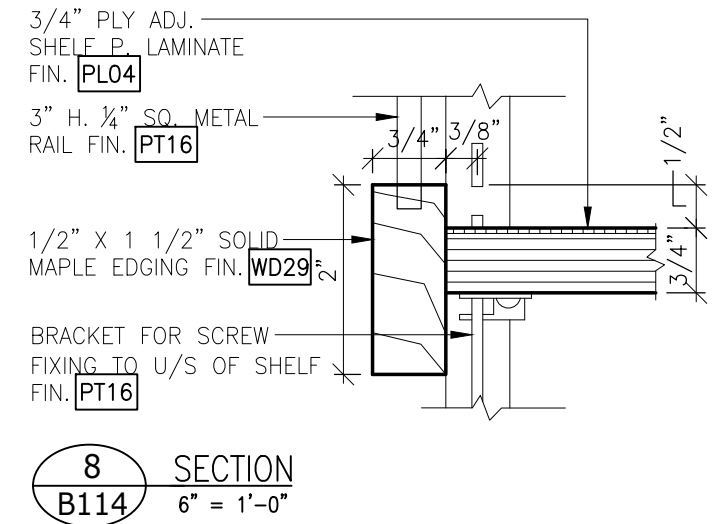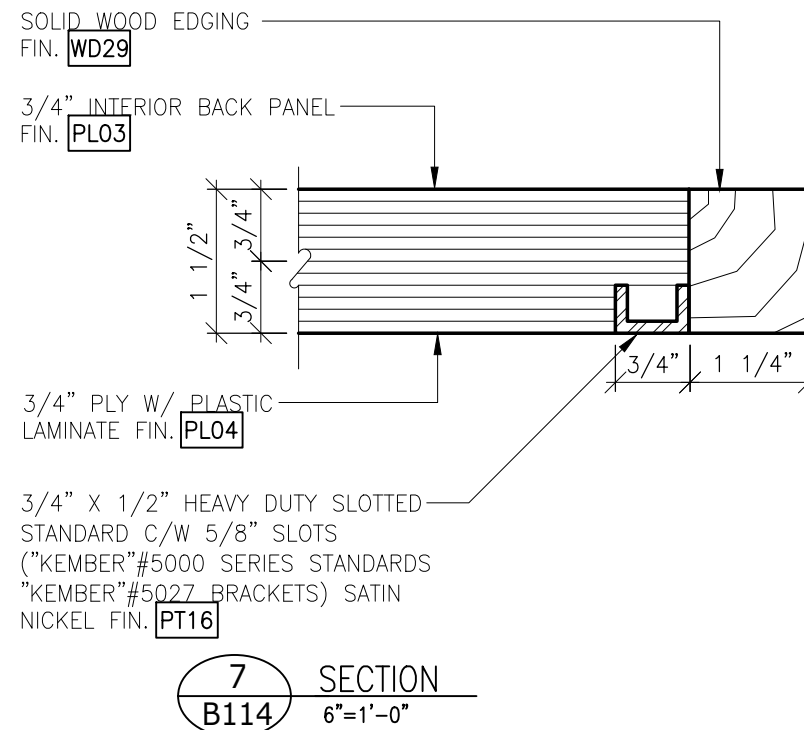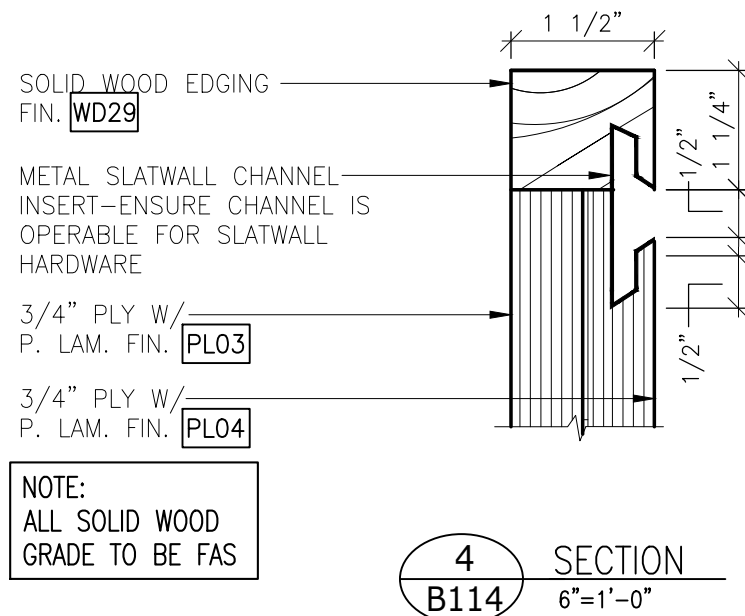

LCBO

B100 CHECK-OUT AREA/VESTIBULE
TYPE 2 MERCHANDISER

REVISION DATE	REV.	2 of 2	ISSUE DATE	STORE TYPE	STORE #
2019 NOV	01	B114	2019 NOV		312

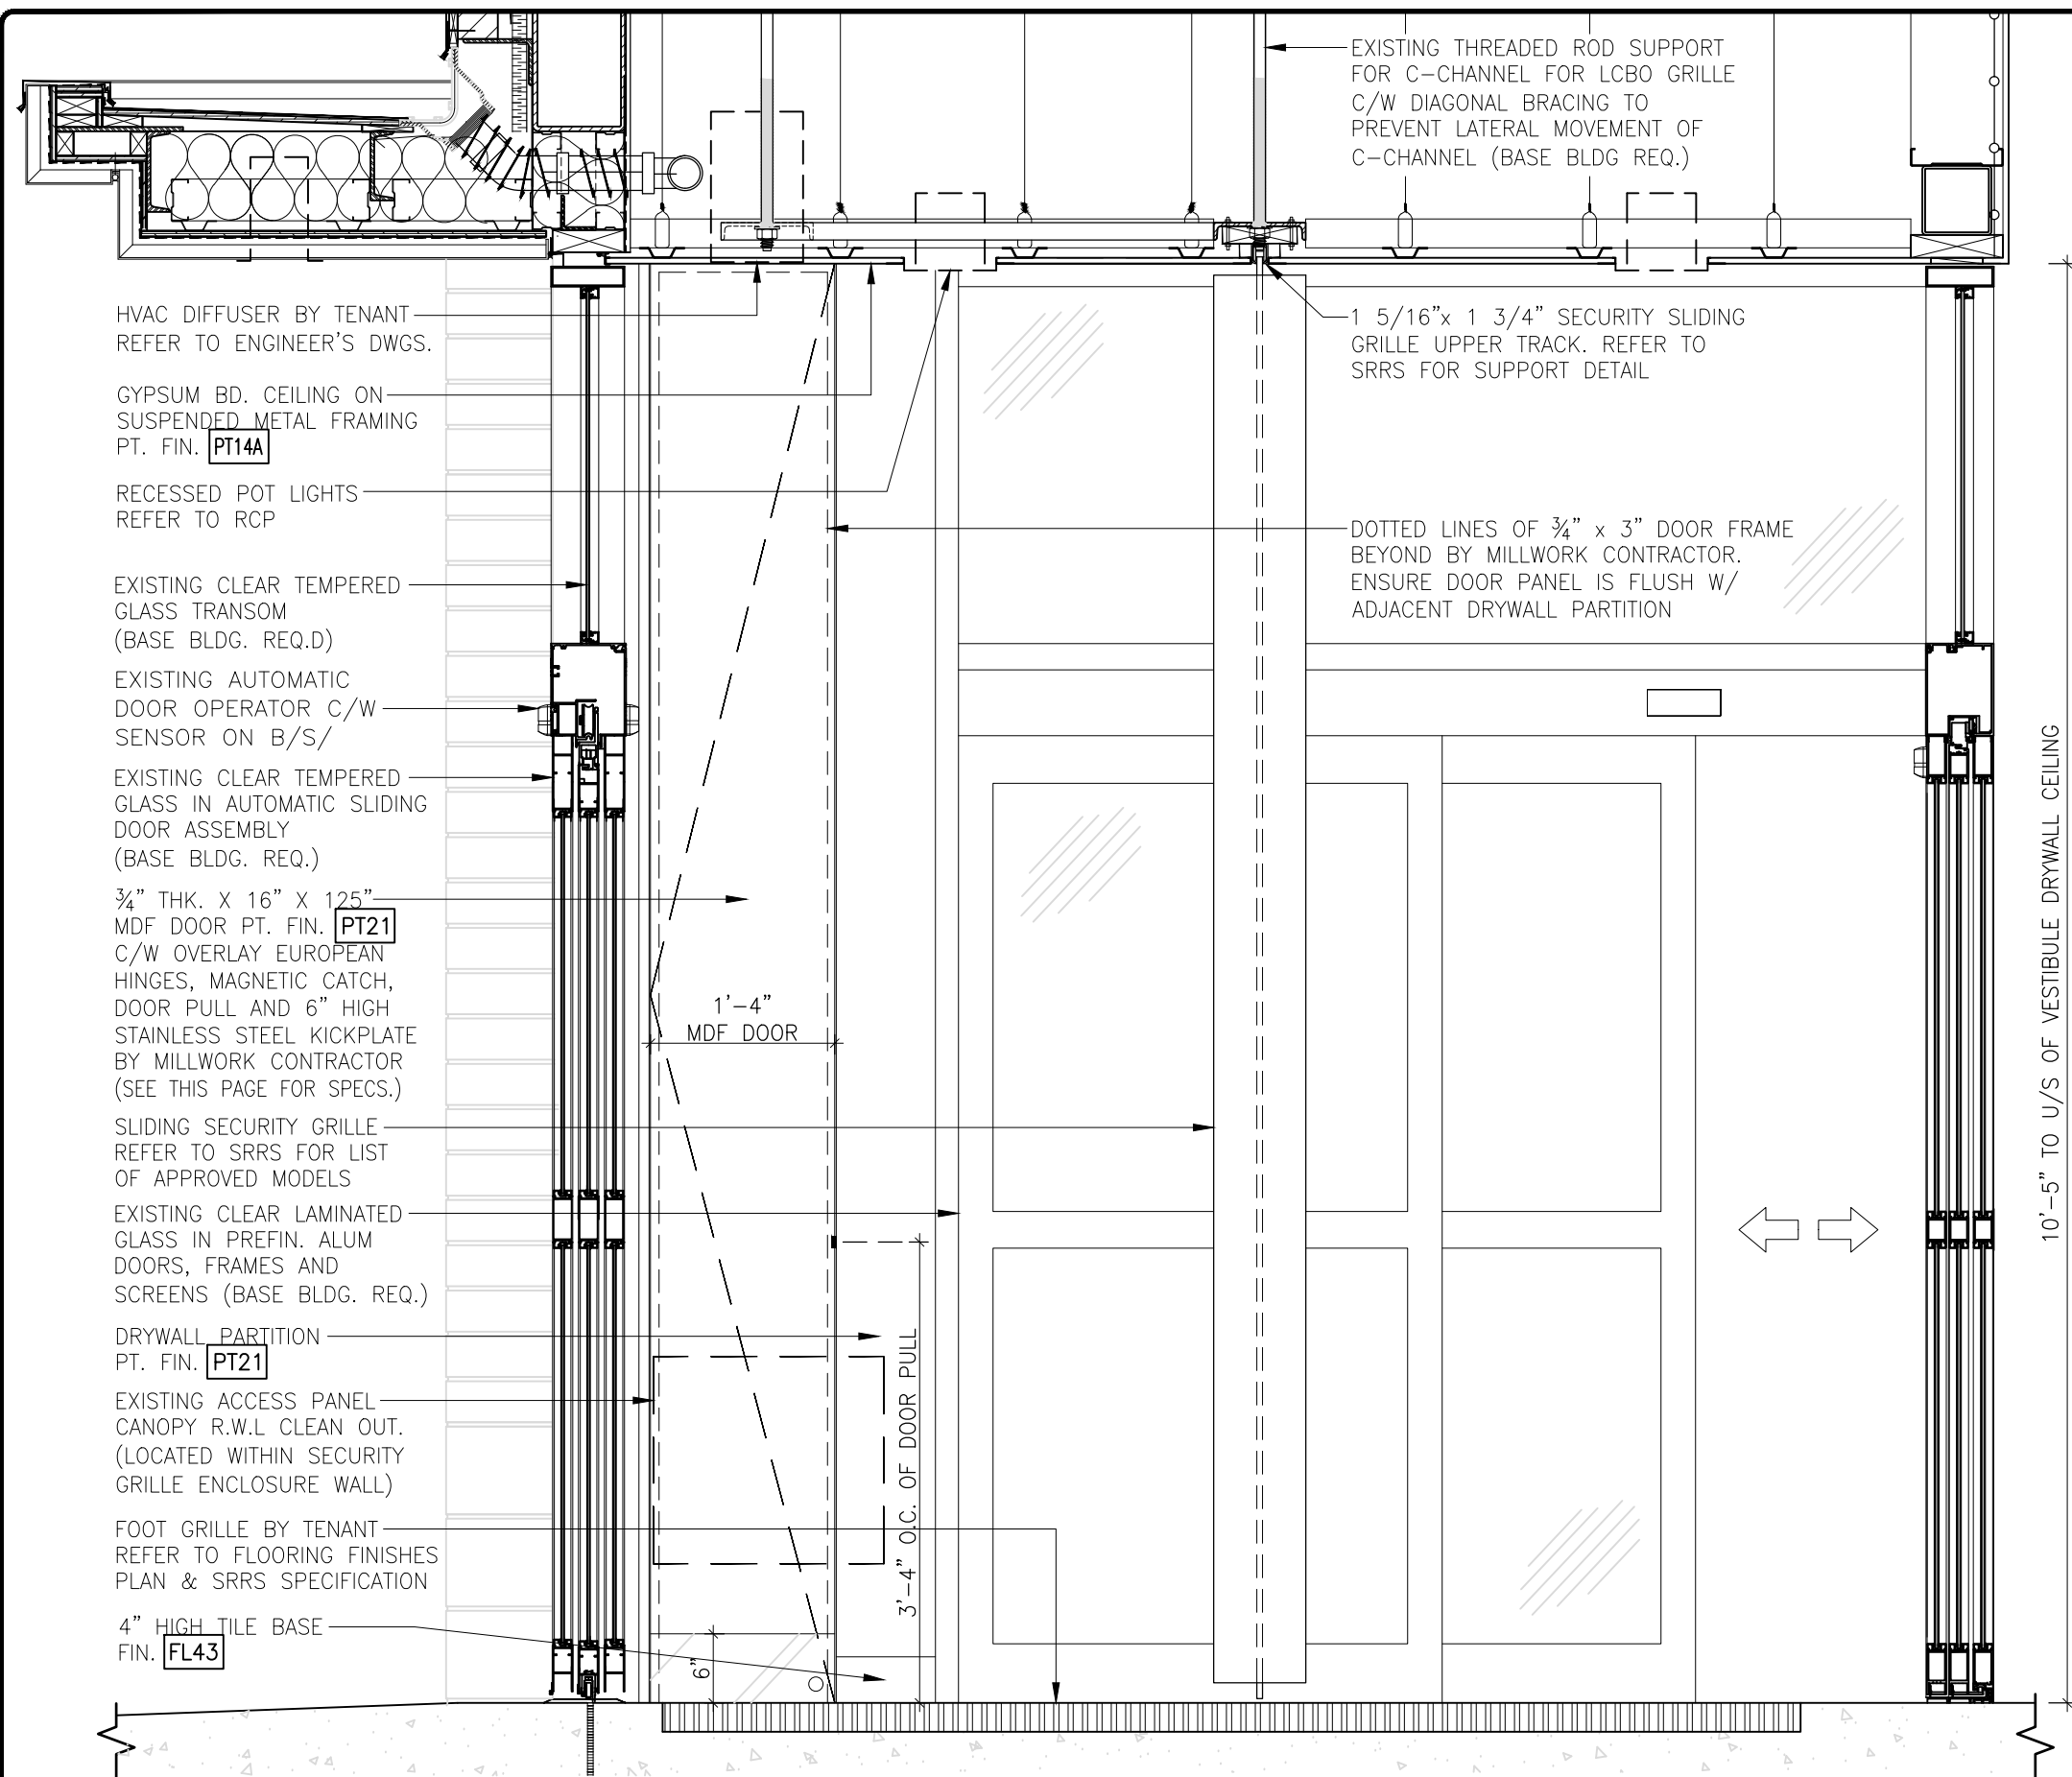

DOOR HARDWARE SPECIFICATIONS:

HINGES: RICHELIEU #95M155180
BLUM HINGE (6 REQ'D.)

RICHELIEU #193L810180
BLUM HINGE MOUNTING PLATE (6 REQ'D.)

PULL: RICHELIEU #98982510
ALUMINUM EDGE MOUNT PULL

LOCK: HAFELE #235.08.303
TIMBERLINE GRASS CAM LOCK
HAFELE #210.04.606 LOCK BARREL
HAFELE #210.04.062 LOCK CYLINDER ROSETTE

MAGNETIC CATCH: RICHELIEU #BP52030 MAGNETIC CATCH

STAINLESS STEEL KICK PLATE: WILSONART #6277

RETAIL

1 ELEVATION/SECTION
B117 3/4" = 1'-0"

LCBO

B100 CHECK-OUT AREA/VESTIBULE

GRILLE ENCLOSURE POCKET DOOR PANEL DETAIL

REVISION
DATE
2019
NOV

REV.
01

1 OF 1
B117


ISSUE
DATE
2019
NOV

STORE
TYPE

STORE #
312

042-6792619

P-LAM AND FABRIC
COLOUR SPEC VARY
PER STORE FORMAT




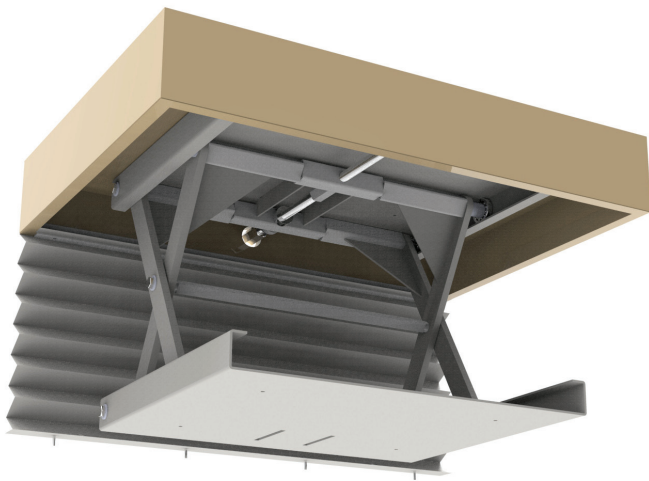


ISSUED FOR PRODUCTION
AND INSTALLATION
April 20th, 2018

PROGRAMMATION BIESSE



LOCATION
LCBO / 042-6792619

MAT'L	QTÉ
RIP 4x8 5/8"	1/2
GB_x 5/8"	-
GB_x 5/8"	-

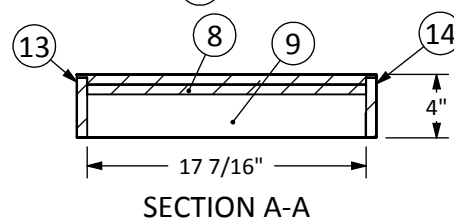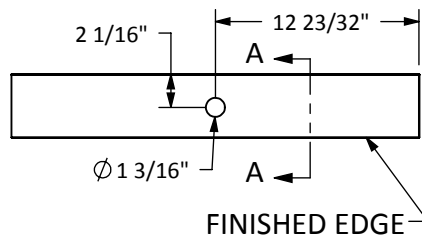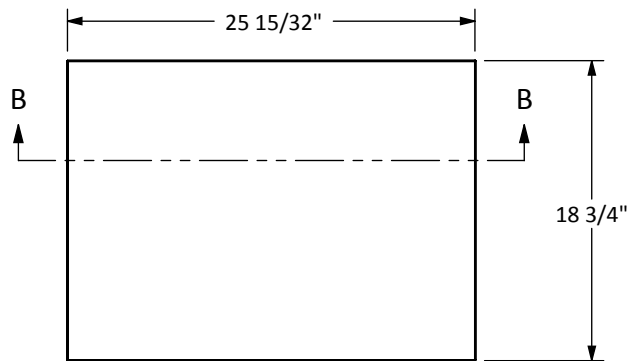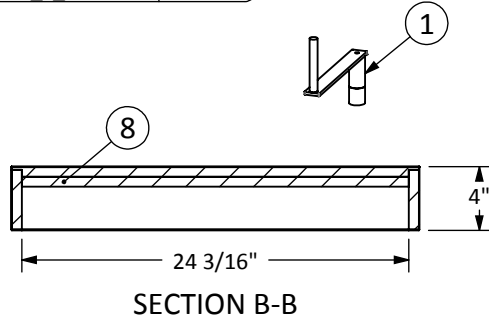


ITEM	No PRODUIT	Description_AN	LONG.(WG)	LARG.	THICK.	Qty	TO SEND
1	042-679X	CRANK HANDLE	-			1	YES
2	042-67925F	STEEL PLATE TO FIX CANVAS	-	-	-	1	YES
3	042-67925T	FLEXIBLE CANVAS	25 1/2	-	-	1	
4	042-6791815	ADJUSTABLE SHELF SYSTEM	-	-	-	1	
5	101RIP200	PRESSWOOD 5/8"X49"X97"	25 7/16"	18 11/16"	5/8"	1	
6	101RIP200	PRESSWOOD 5/8"X49"X97"	25 7/16"	3 3/4"	5/8"	1	
7	101RIP200	PRESSWOOD 5/8"X49"X97"	25 7/16"	3 3/4"	5/8"	1	
8	101RIP200	PRESSWOOD 5/8"X49"X97"	24 3/16"	17 7/16"	5/8"	1	
9	101RIP200	PRESSWOOD 5/8"X49"X97"	18 9/32"	3 3/4"	5/8"	1	
10	101RIP200	PRESSWOOD 5/8"X49"X97"	18 9/32"	3 3/4"	5/8"	1	
11	105BOR177	EDGE 1MM. X 15/16" ALMOND #920 PANVAL	25 7/16"	15/16	1/32"	2	
12	105BOR177	EDGE 1MM. X 15/16" ALMOND #920 PANVAL	17 7/16"	15/16	1/32"	2	
13	105PLA100-920	FORMICA #920 1/32" 4X8 FINI #38 AMANDE	25 15/32"	3 15/16"	1/32"	1	
14	105PLA100-920	FORMICA #920 1/32" 4X8 FINI #38 AMANDE	25 15/32"	3 15/16"	1/32"	1	
15	105PLA100-920	FORMICA #920 1/32" 4X8 FINI #38 AMANDE	25 1/2"	18 3/4"	1/32"	1	
16	105PLA100-920	FORMICA #920 1/32" 4X8 FINI #38 AMANDE	18 11/16"	3 15/16"	1/32"	2	
17	118VIS172	#8 SCREW 3/4" LONG, PAN HEAD	-	-	-	4	YES
18	118VIS177	#8 SCREW 3/4" LONG, FLAT HEAD-LO ROOT	-	-	-	8	YES
19	ALBY02-24	ALUMINUM ANGLE	-	-	-	1	

IMPORTANT
THE BOLT MUST BE RECESSED 1/8"
BEFORE ATTACHING THE SHELF

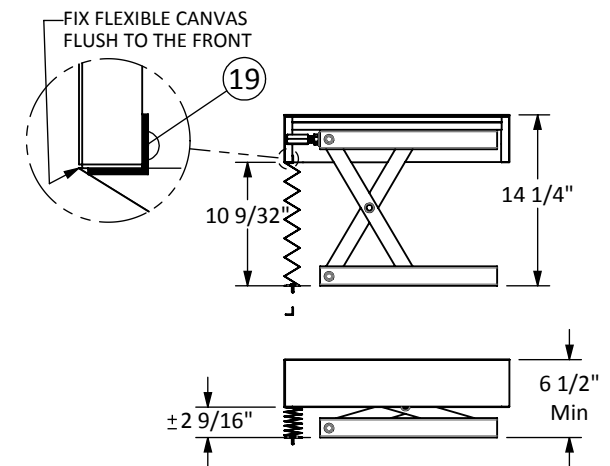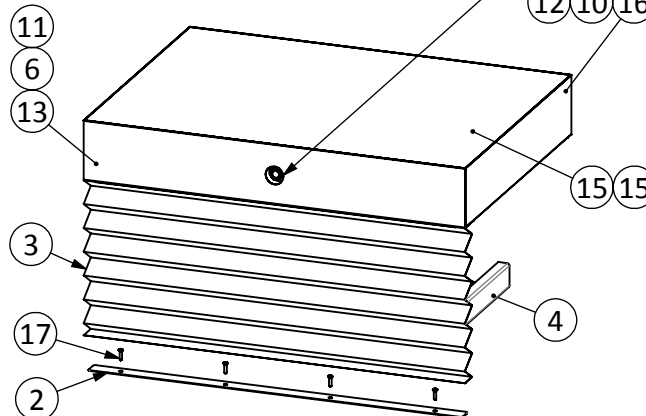

Vicmobilier Vicstore		Description: SHELF C/W ADJUSTABLE SYSTEM	
W:\dessin\042\		Fabrication Bois	POUNDS: 30.91394 Lbs
All the information contained in this drawing is the sole property of Vic Store Fixtures. Any reproduction or change without written notice is prohibited.		Dess. Dany B.	Date 03-20-15
		Verif. Jimmy G.	Date 03-20-15
		Rev: 0	
TOLERANCES GENERALES (SI NON SPÉCIFIÉES / IF NOT SPECIFIED) Fractions: ±1/16" Angles: ±0.5°		Sheet 1 de 1 No. of plan: 042-6792619-ENG	

REV	DESCRIPTION	DATE	Init.
REVISIONS			

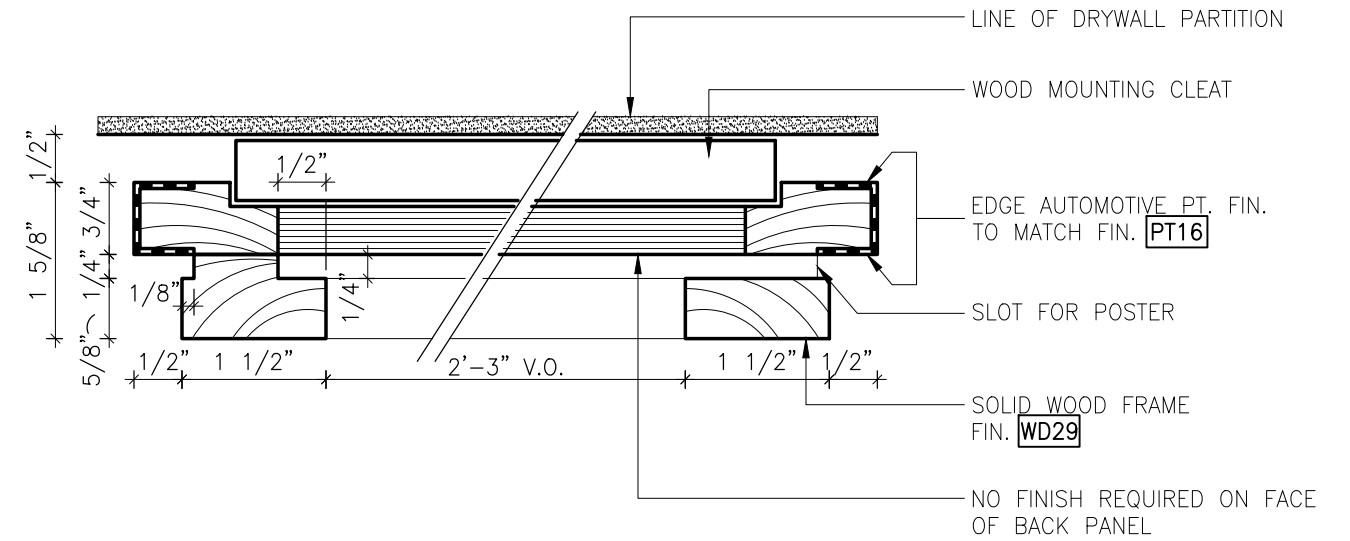

1/2" 1 5/8"

1/2" 5/8"

1/4" 1/4"

9"

LINE OF DRYWALL PARTITION

WOOD MOUNTING CLEATS

DOTTED LINE OF 1/8" STYRENE POSTER (28"W x 45"H)


SOLID WOOD FRAME BEYOND FIN. **WD29**

NO FINISH REQUIRED ON FACE OF BACK PANEL


SECTION

" = 1'-0"

3 SECTION
B208 6" = 1'-0"

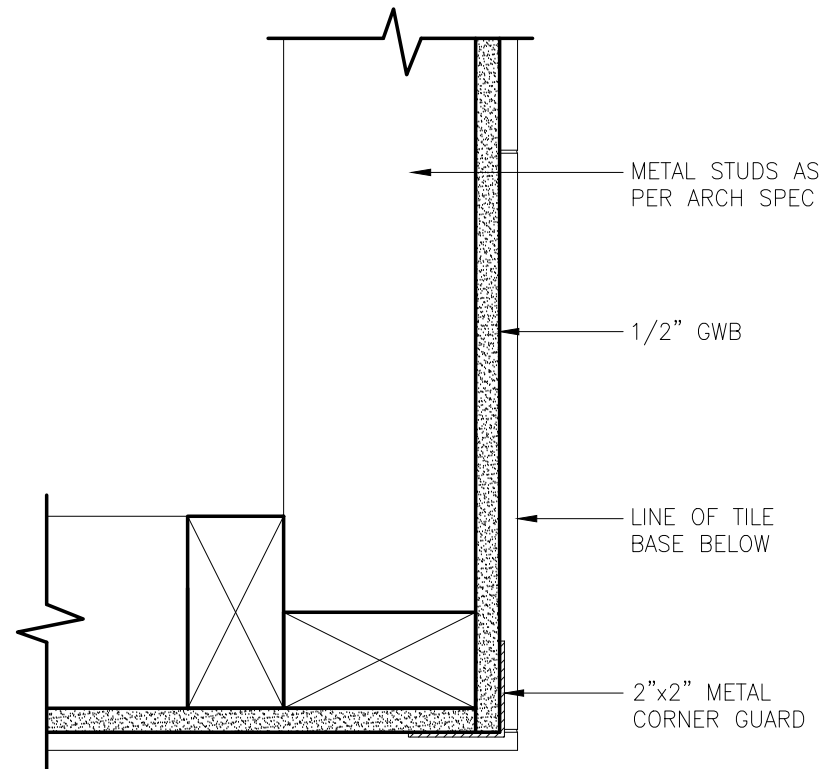

1 PLAN
B210 3" = 1'-0"

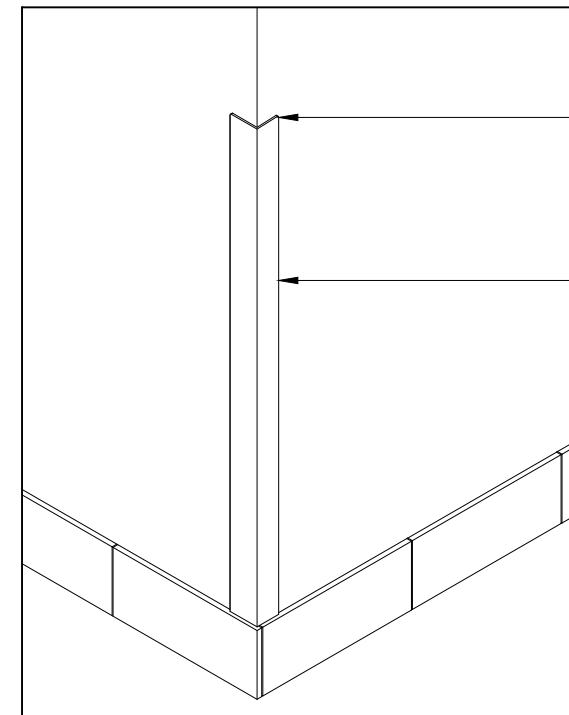

2 ISOMETRIC VIEW
B210 N.T.S.

CORNERS TO HAVE SLIGHT RADIUS


2" x 2" x 32" METAL CORNER GUARD FIN. **MT55**
ALL EDGES TO BE SOFTENED SO THAT THERE ARE NO SHARP CORNERS.
SUBMIT SAMPLE FOR APPROVAL.

G.C. TO PROVIDE WOOD BLOCKING WITHIN PARTITION AS REQUIRED.
CO-ORDINATE WITH LCBO RE: METHOD OF ATTACHMENT.

NOTE:
START FULL TILE AT CORNERS SO THAT CUT EDGE IS NOT EXPOSED


LCBO

B200 GENERAL LIST		REVISION DATE	REV.	1 of 1	ISSUE DATE	STORE TYPE	STORE #
2" x 2" x 32" METAL CORNER GUARD		2019 NOV	01	B210	2019 NOV		312

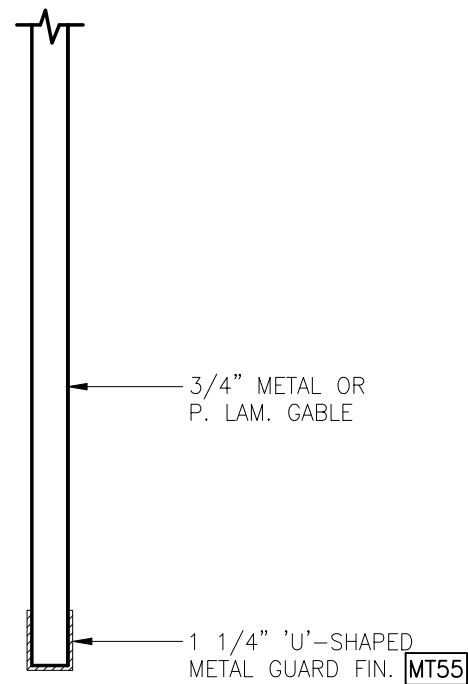

1
B211


PLAN
3" = 1'-0"

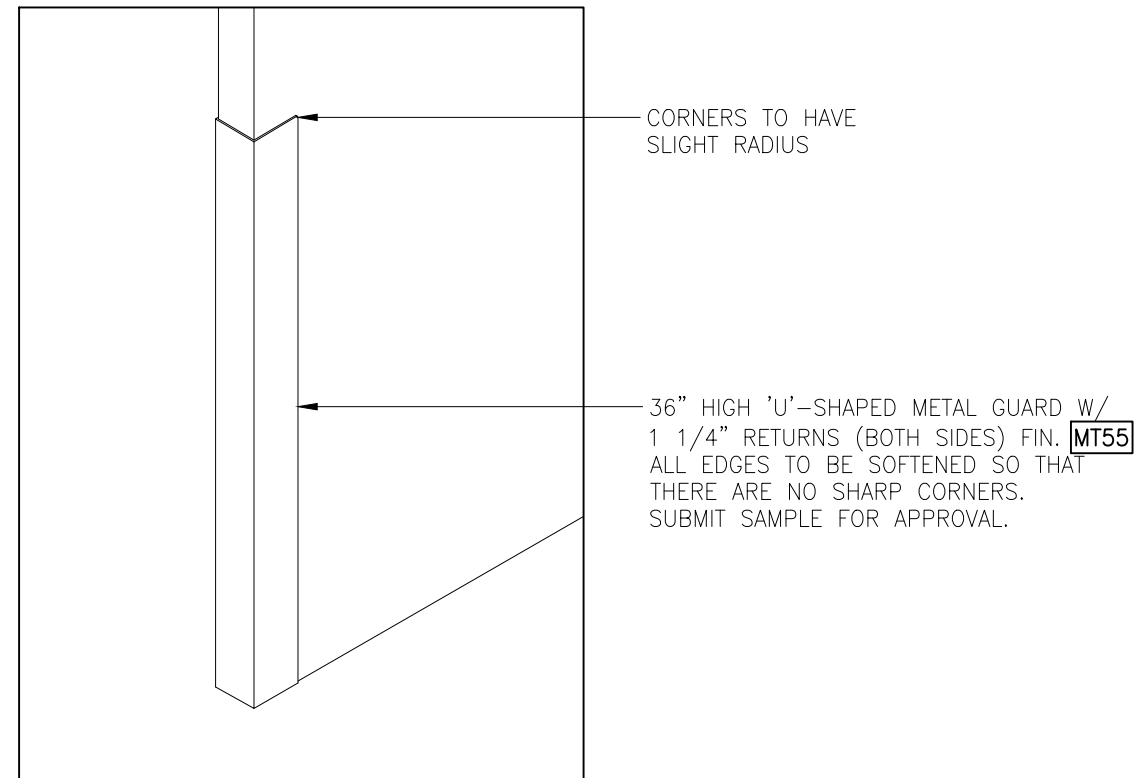


2
B211

ISOMETRIC VIEW
N.T.S.

LCBO	B200 GENERAL LIST	REVISION DATE	REV.	1 of 1	ISSUE DATE	STORE TYPE	STORE #
	'U'-SHAPED MET. CORNER (36" HIGH W/ 1 1/4" RET.)	2019 NOV	01	B211	2019 NOV		312

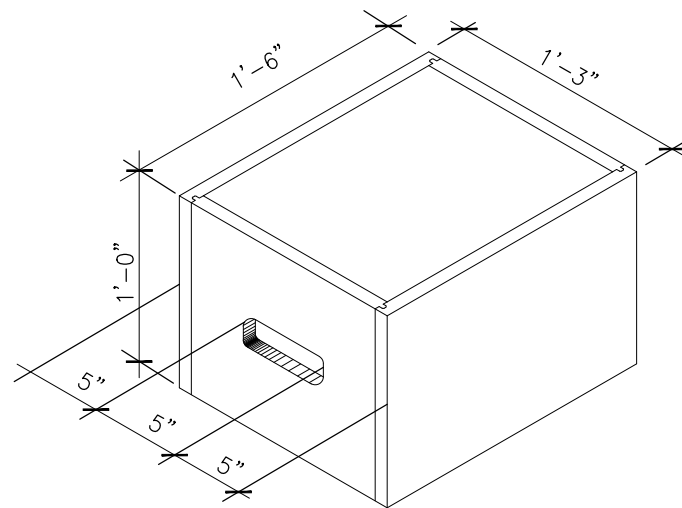


1
B214 TYPE 'A'
N.T.S.

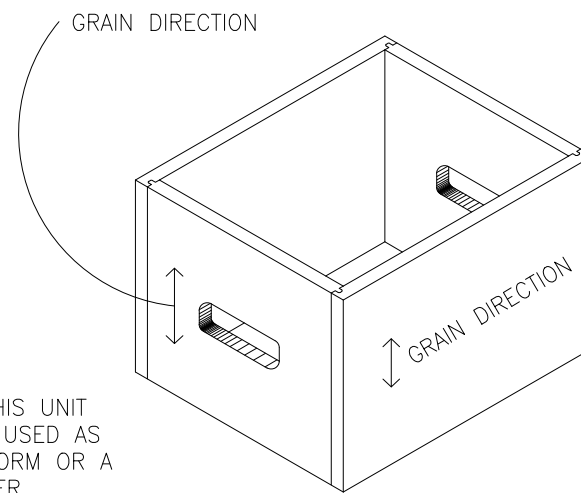


NOTE: THIS UNIT
CAN BE USED AS
A PLATFORM OR A
CONTAINER.


2
B214 TYPE 'A'
N.T.S.

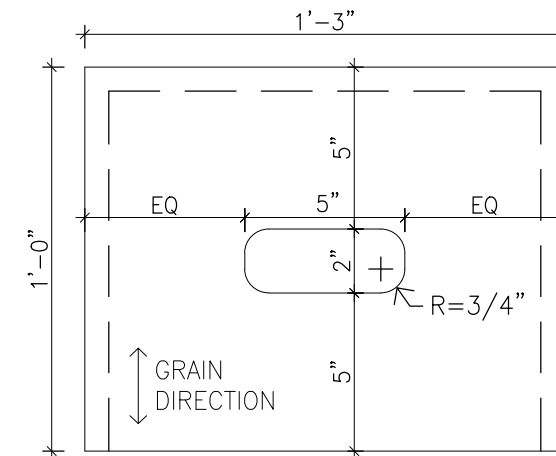

3
B214 TYPE 'A' ELEVATION
1" = 1'-0"

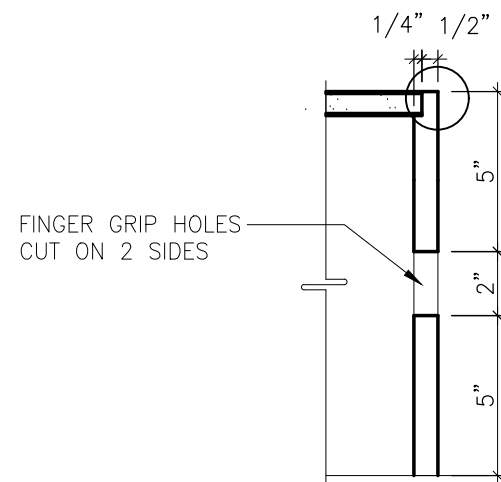

4
B214 TYPICAL SECTION
N.T.S.

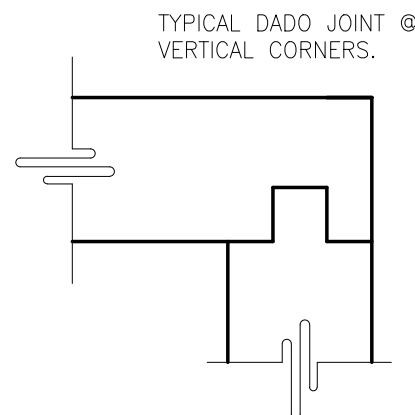

5
B214 TYPICAL CORNER SECTION
N.T.S.

NOTES

-TYPE A UNITS
TO BE CONSTRUCTED OF
3/4" OAK VENEERED
PLYWOOD FIN. **WD28**
SEALED W/ CLEAR LACQUER
FINISH. EDGES TO BE
FINISHED PLYWOOD NOT
OAK VENEER.

NOTES

REFER TO ITEMIZATION LEGEND
FOR QUANTITY OF PRODUCT
RISERS. TYPICALLY (1) UNIT
REQUIRED PER END PLINTH.

LCBO

B200 GENERAL LIST
PRODUCT RISER (TYPE A)

REVISION
DATE
2019
NOV


REV.
01

1 of 1
B214


ISSUE
DATE
2019
NOV

STORE
TYPE


STORE #
312

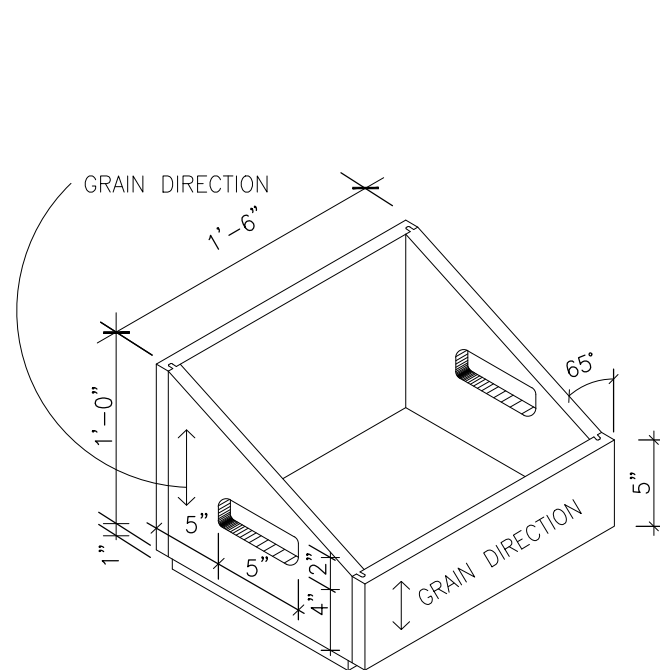


1
B215 TYPE 'B'
N.T.S.

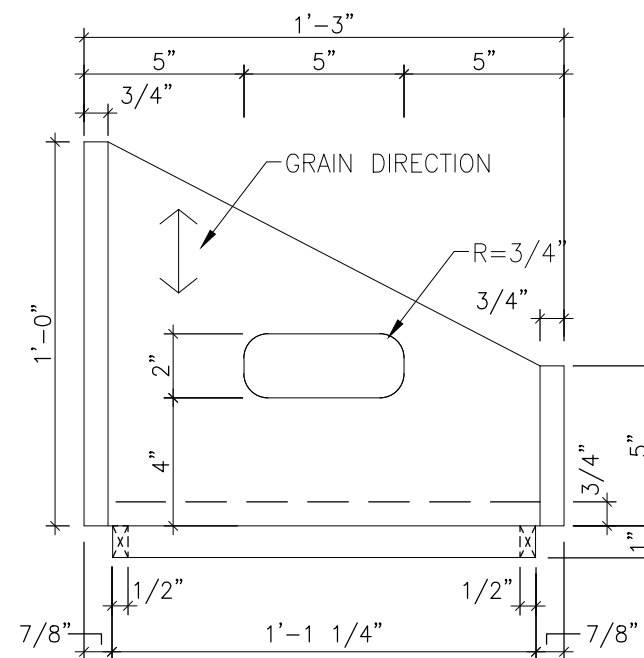


2
B215 TYPE 'B' SIDE ELEVATION
2" = 1'-0"

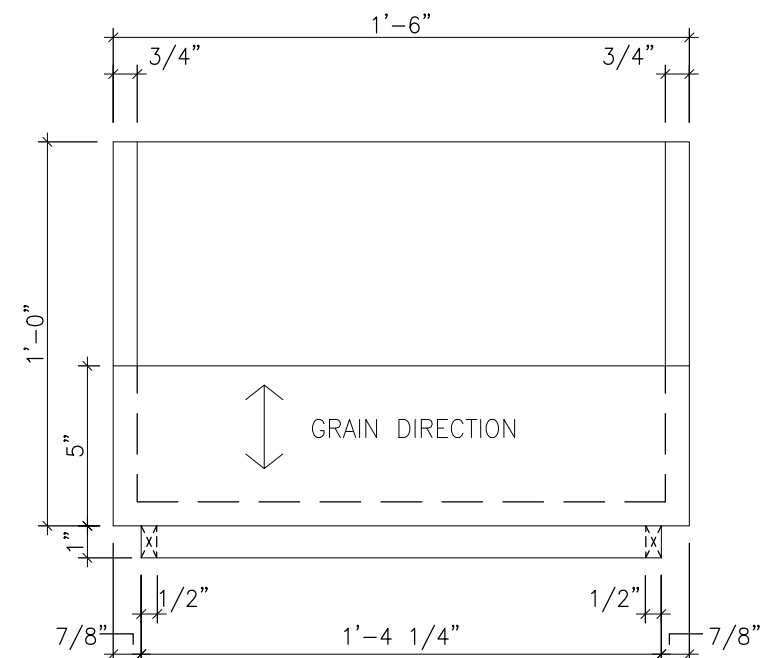

5
B215 TYPE 'B' FRONT ELEVATION
2" = 1'-0"

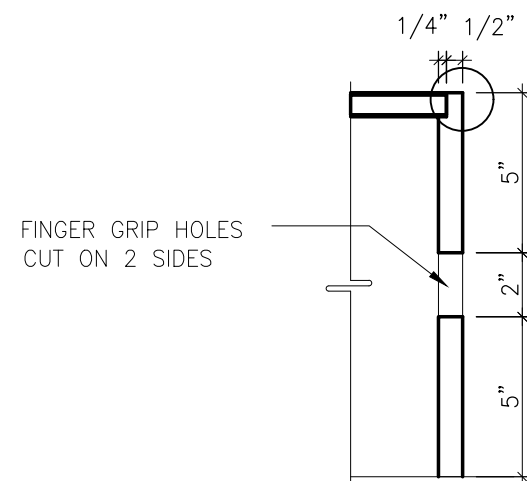

3
B215 TYPICAL SECTION
N.T.S.

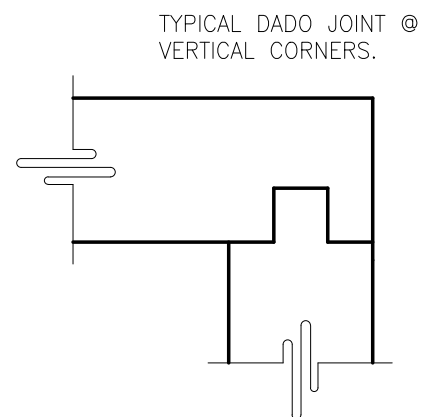


4
B215 TYPICAL CORNER SECTION
N.T.S.

NOTES

-UNITS TO BE CONSTRUCTED OF 3/4" OAK VENEERED PLYWOOD FIN. **WD28** SEALED W/ CLEAR LACQUER FINISH. EDGES TO BE FINISHED PLYWOOD NOT OAK VENEER.


REFER TO ITEMIZATION LEGEND FOR QUANTITY OF PRODUCT RISERS. TYPICALL (1) UNIT REQUIRED FOR EVERY 2 END PLINTHS.

NOTE:
ITEM B215 SITS 1" DOWN IN ITEM B214

 


MILLWORK CONTRACTOR TO PROVIDE FIVE (5) 30" x 24" REMOVABLE MASONITE PANELS W/ CHALKBOARD PAINT FINISH (MILLWORK CONTRACTOR TO CONFIRM EXACT QUANTITY REQUIRED PER STORE WITH LCBO DESIGN COORDINATOR)

3 SECTION
B219 1 1/2" = 1'-0"

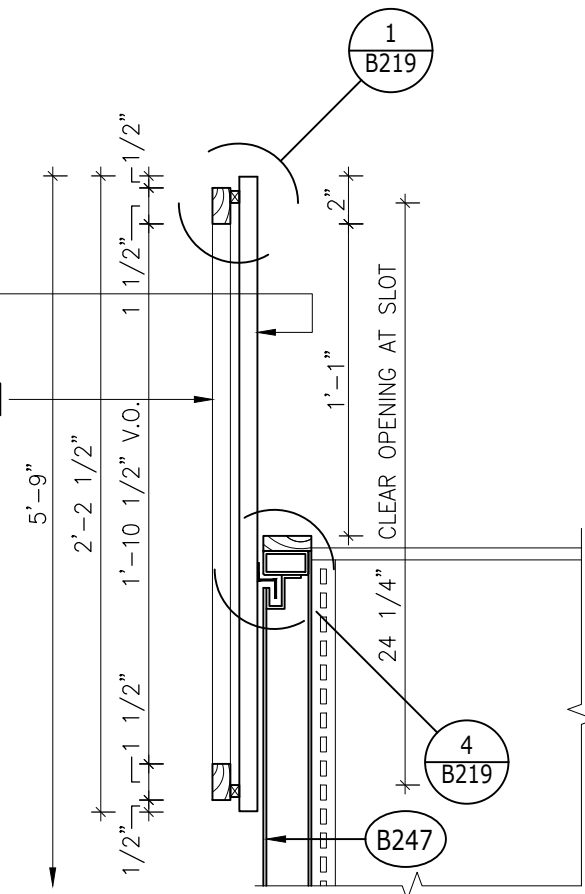

LCBO	B200 GENERAL LIST	REVISION DATE	REV.	1 of 1	ISSUE DATE	STORE TYPE	STORE #
	REMOVABLE GONDOLA P.O.P FRAME	2019 NOV	01	B219	2019 NOV		312

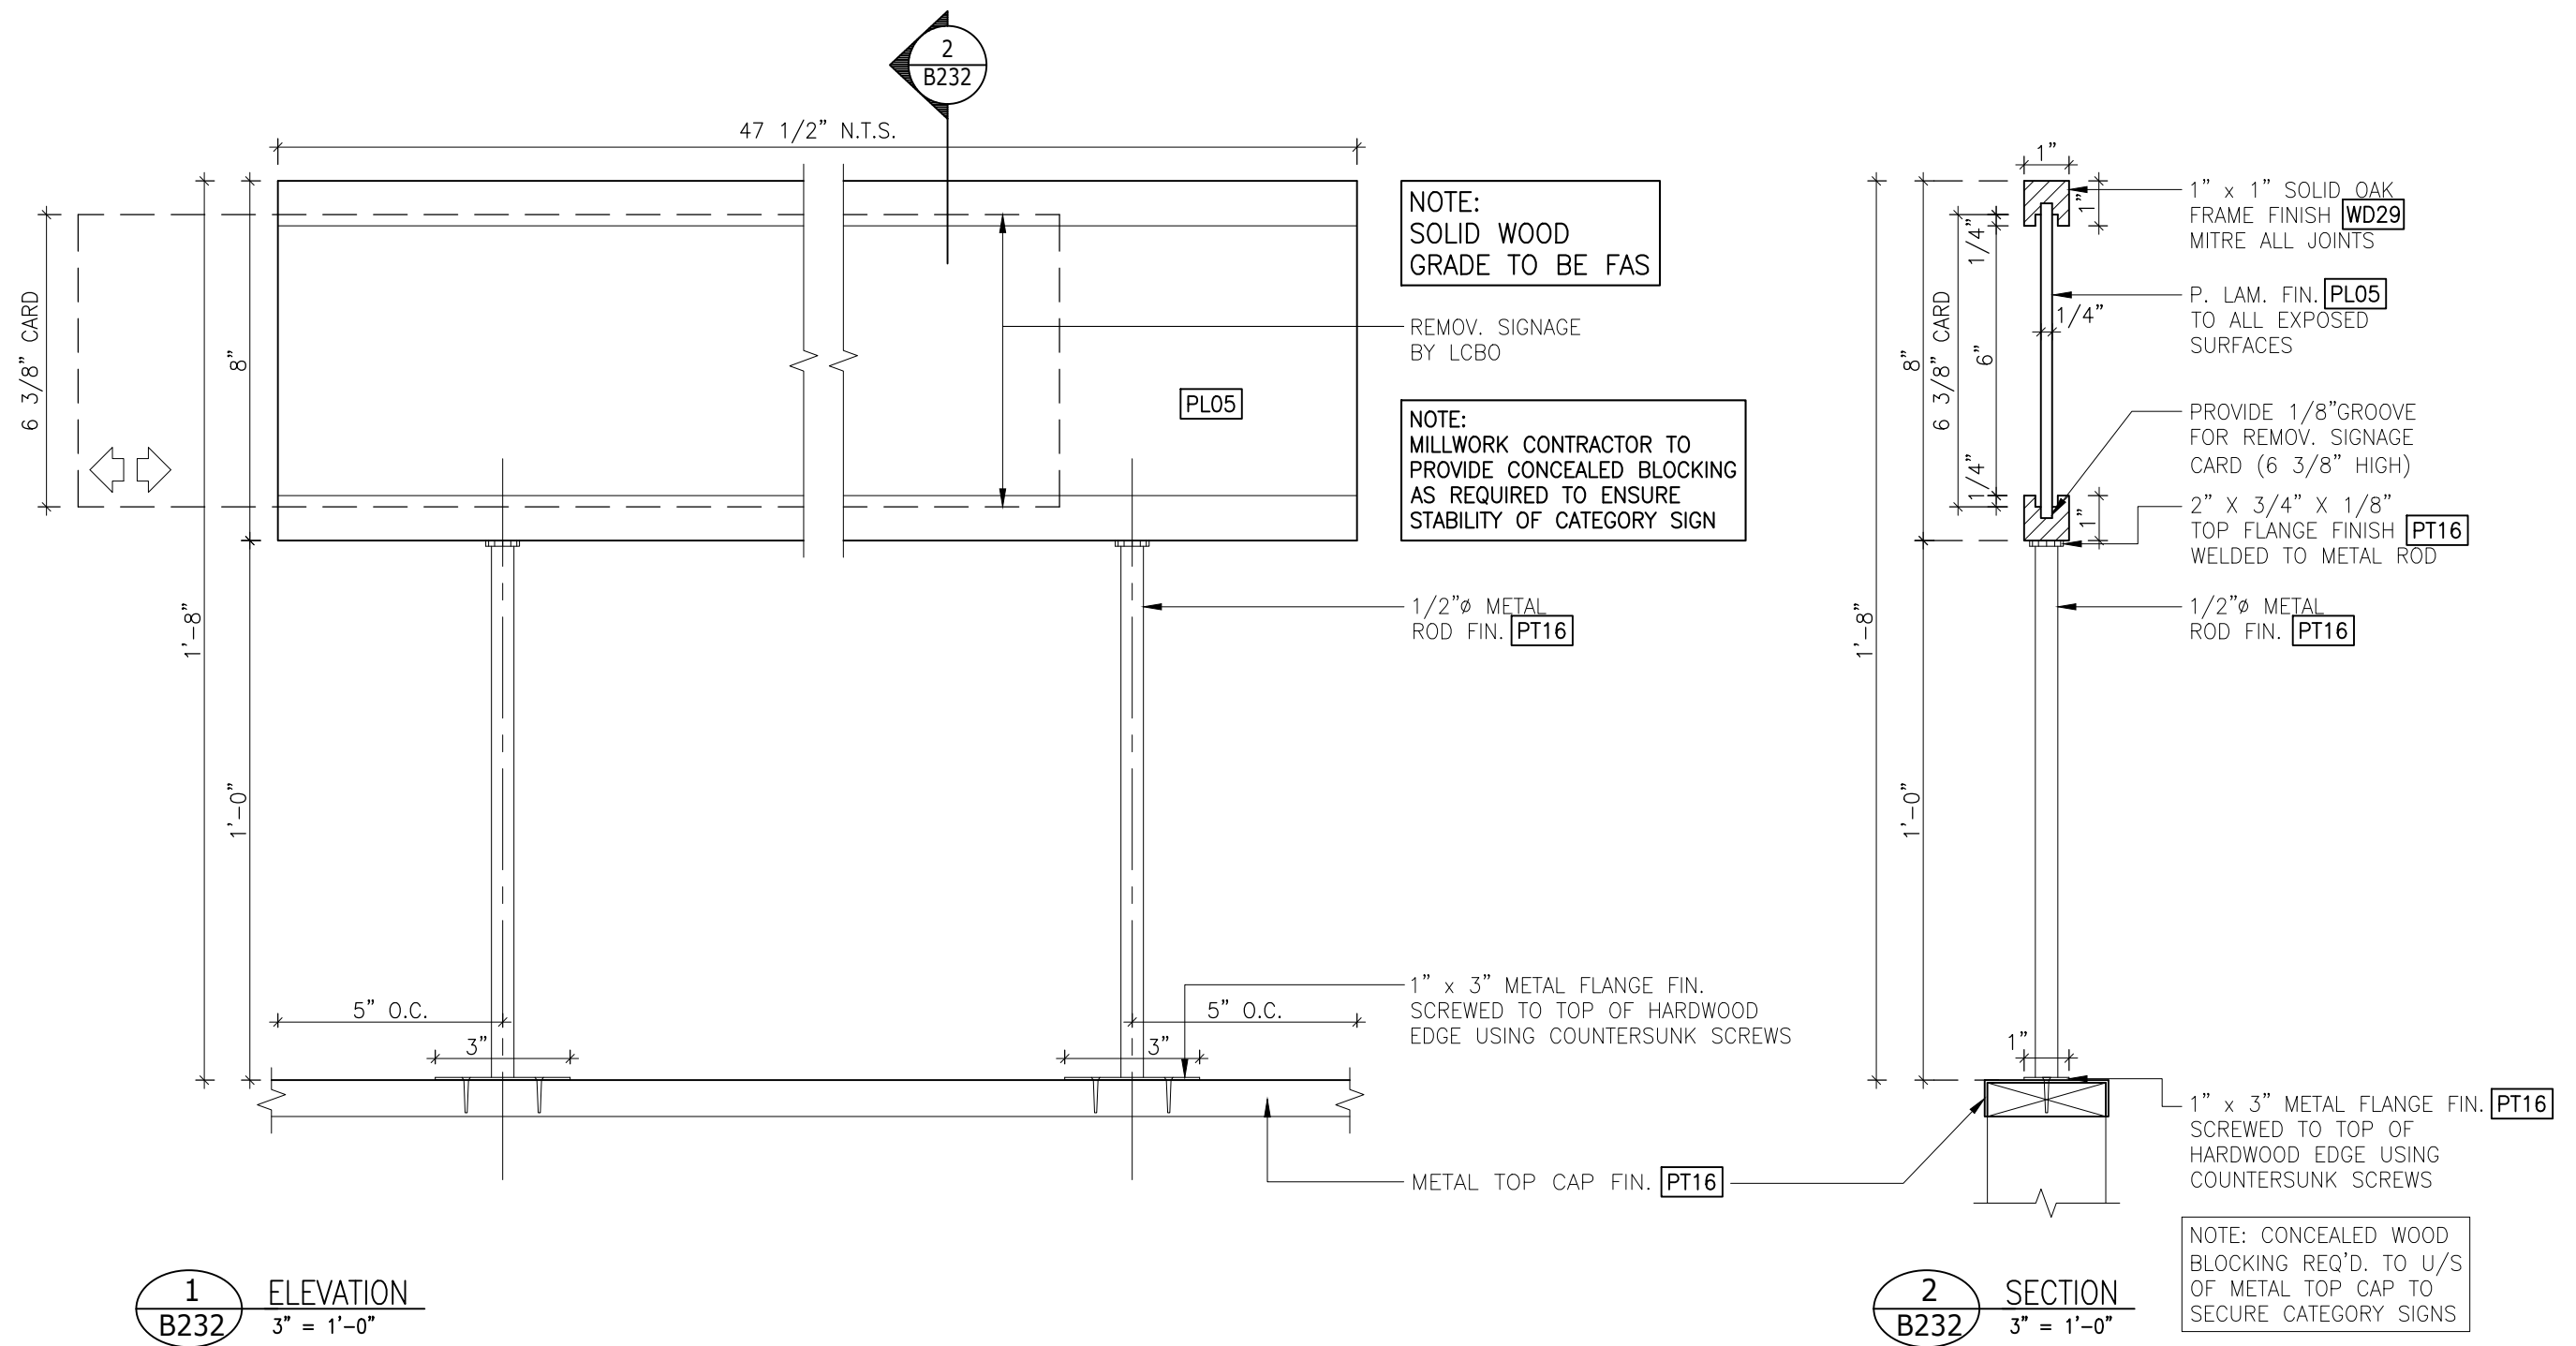

LCBO	B200 GENERAL LIST	REVISION DATE	REV.	1 of 1	ISSUE DATE	STORE TYPE	STORE #
	4-HIGH GONDOLA CATEGORY SIGN	2019 NOV	01	B232	2019 NOV		312

2'-0 5/8" W REMOVABLE
SIGNHOLDER W/ CONTINUOUS
SLOT TO ACCOMMODATE 6mm
THICK SIGN.

3/4" SOLID WOOD BLOCK
DETAIL AT SHELF CORNER.
TYPICAL AT ALL EXPOSED
CORNERS. FIN. **WD29**

CLEAR PLEXI MAGAZINE
HOLDER - SEE DETAIL #10


ADJUSTABLE SHELVES ON METAL
BRACKETS FIN. **PT16**

FIN. **WD29**

FIXED SHELF AT
LOWEST POSITION

1/8" X 1/8"
SAWCUT REVEALS

BASE FIN. **PL04** PROVIDE
WEIGHT TO BASE TO
ENSURE STABILITY

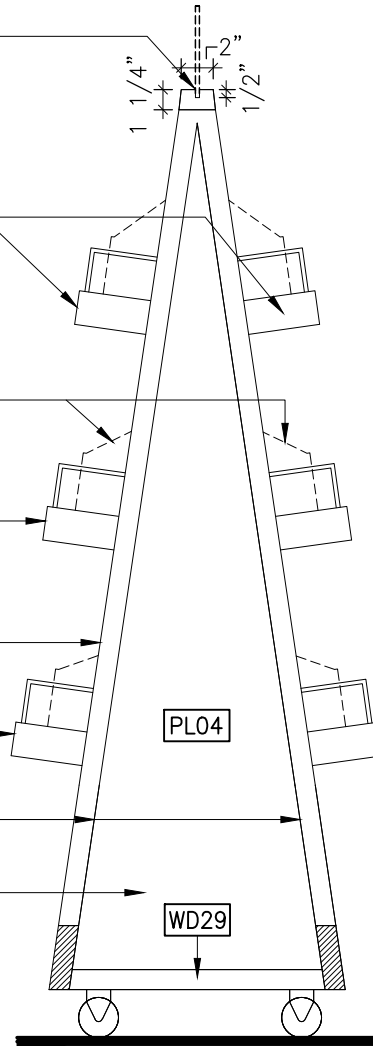

4
B233 SIDE ELEVATION
1" = 1'-0"

NOTE:
SOLID WOOD GRADE
TO BE FAS

2'-0 5/8" WIDE REMOVABLE
SIGNHOLDER W/CONTINUOUS
SLOT TO ACCOMMODATE
3/16" SIGN

CLEAR PLEXI MAGAZINE
HOLDER - SEE DETAIL #10

TYPICAL TICKET MOULDING
FIN. **WD29**

FIN. **PL04**

CLEAR PLEXI MAGAZINE
HOLDER - SEE DETAIL #10

ADJUSTABLE SHELVES ON METAL
BRACKETS FIN. **PT16**

FIN. **WD29**

4" H METAL RAIL FIN. **PT16**


BOTTOM SHELF FIXED

FILLER PANEL FIN. **PL04**

STORAGE DRAWER W/ CONTINUOUS
CONCEALED FINGER PULL ALONG TOP

INTERIOR BASE FIN. **PL01**

CASTERS

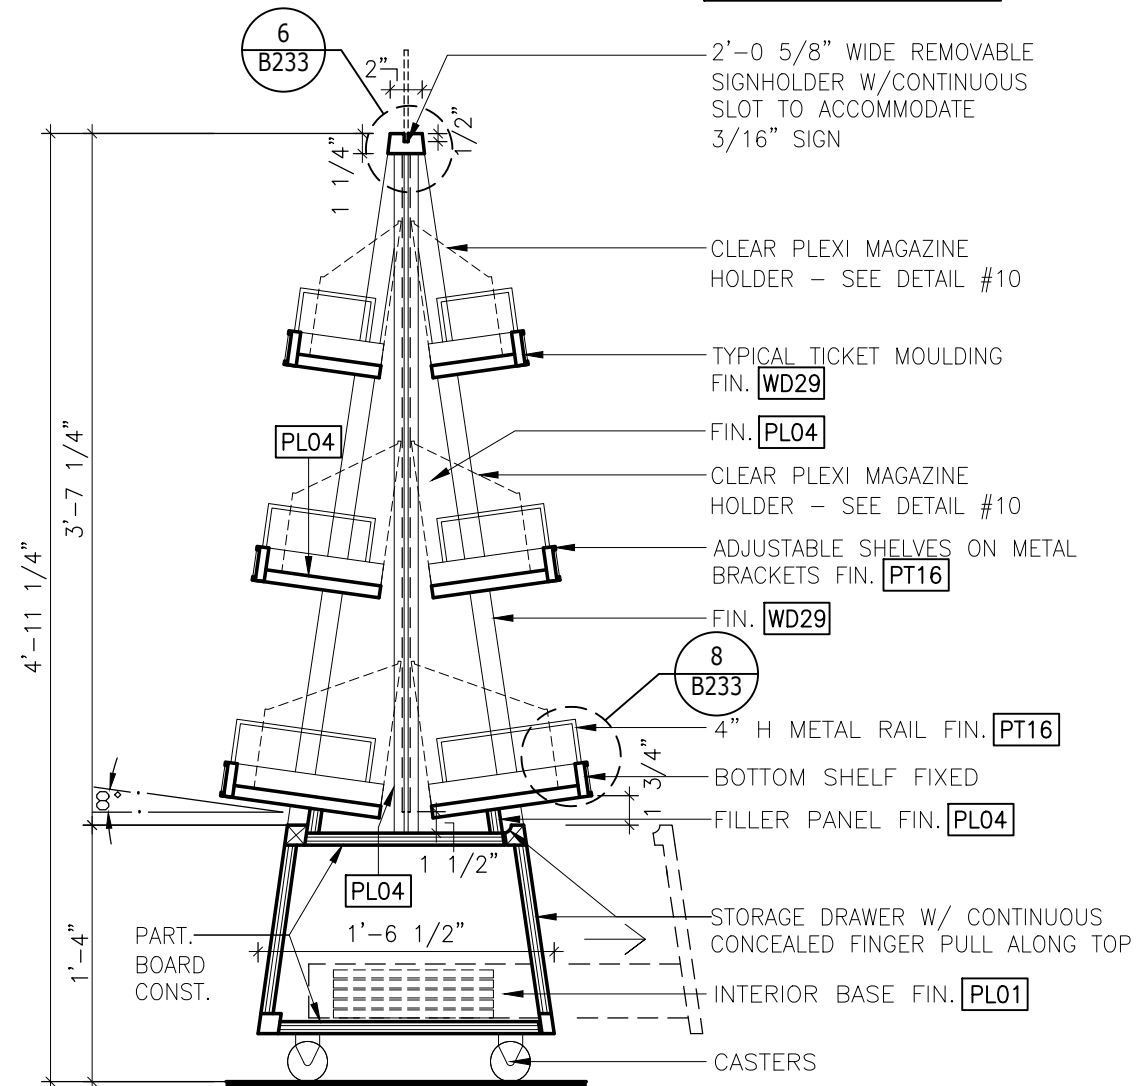


5
B233 SECTION
1" = 1'-0"

NOTE:
FOOD & DRINK CLEAR PLEXI
INSERT BY MILLWORK
CONTRACTOR TO BE
CONSTRUCTED OF 1/4" THK.
CLEAR PLEXI GLASS. PLEXI
BASE REQUIRED.

(1) PER SHELF REQUIRED.

CLEAR PLEXI MAGAZINE HOLDERS
PROVIDED BY MILLWORKER SIZE
TO FIT SHELVES

2'-0 5/8" W REMOVABLE
SIGNAGE HOLDER W/
CONTINUOUS SLOT
FIN. **WD29** TO
ACCOMMODATE
6mm SIGN

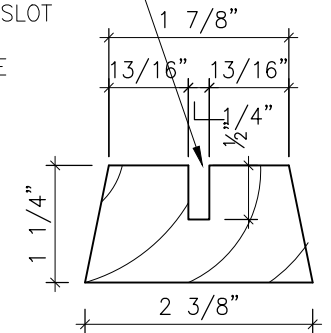


6
B233 DETAIL
6" = 1'-0"

LCBO


B200 GENERAL LIST
FOOD & DRINK STAND

REVISION DATE	REV.	2 OF 4	ISSUE DATE	STORE TYPE	STORE #
2019 NOV	01	B233	2019 NOV		312

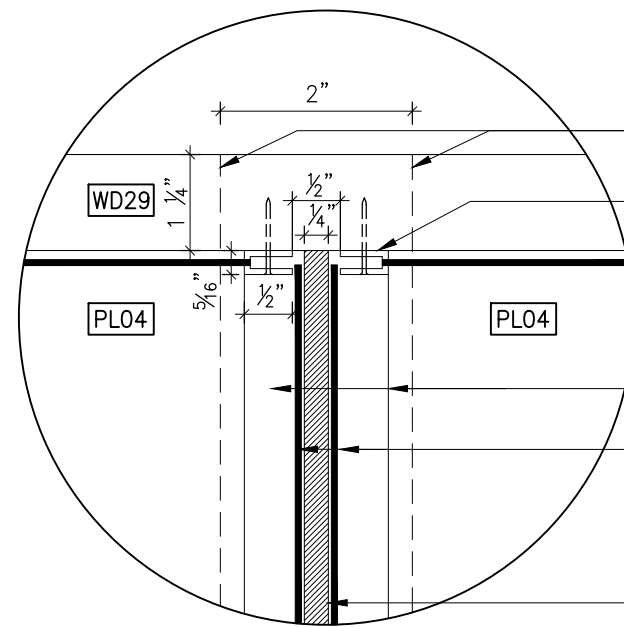



- 1/4" SQ. METAL RAIL
4" H FIN. **PT16**
- DOTTED LINES OF REMOVABLE
WOOD CAP ABOVE
- SINGLE SLOTTED METAL
STANDARD FIN. **PT16** SCREWED TO
PANEL THROUGH SIDE
- P. LAM. FIN. **PL04**
- FILLER PANEL BELOW FIN. **PL04**
- DOTTED LINES OF REMOVABLE 1/16"
THICK LAMINATED P.O.P.
- TYPICAL TICKET MOULDING FIN. **WD29**
TO ACCOMMODATE 1 3/4" PAPER TICKET
- FIXED P. LAM. PANEL W/ FIN. **PL04**
BOTH SIDES

NOTE:
SOLID WOOD GRADE TO BE FAS

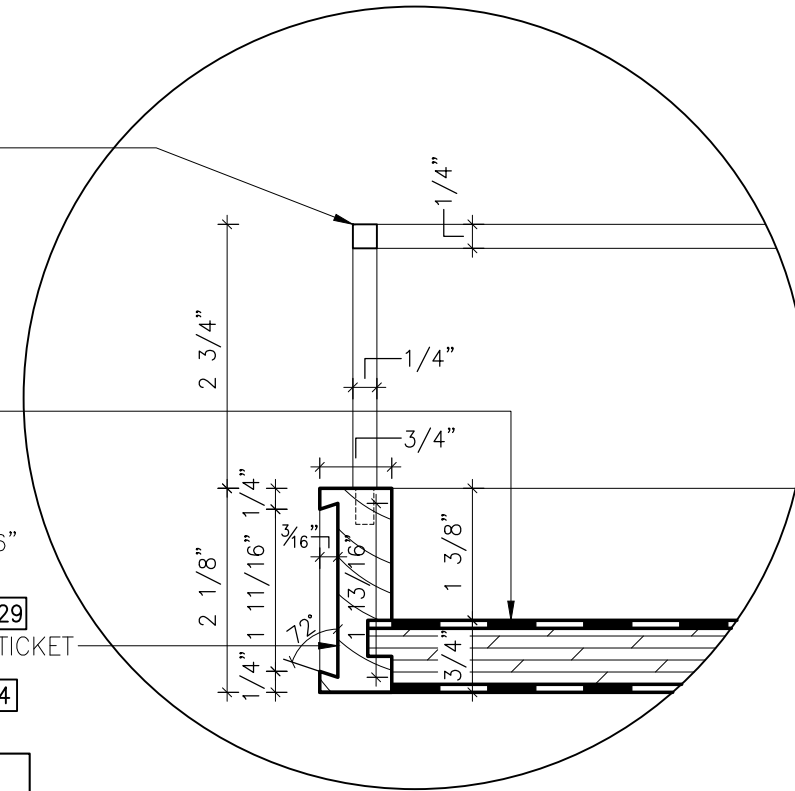

7
B233
DETAIL
6" = 1'-0"

8
B233
DETAIL
6" = 1'-0"

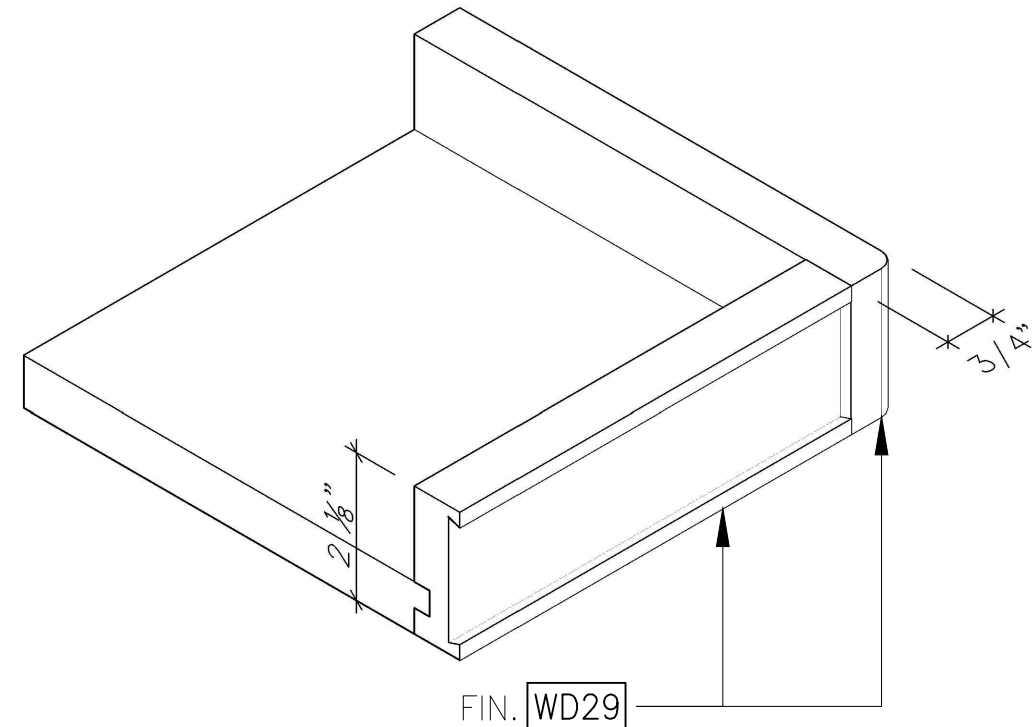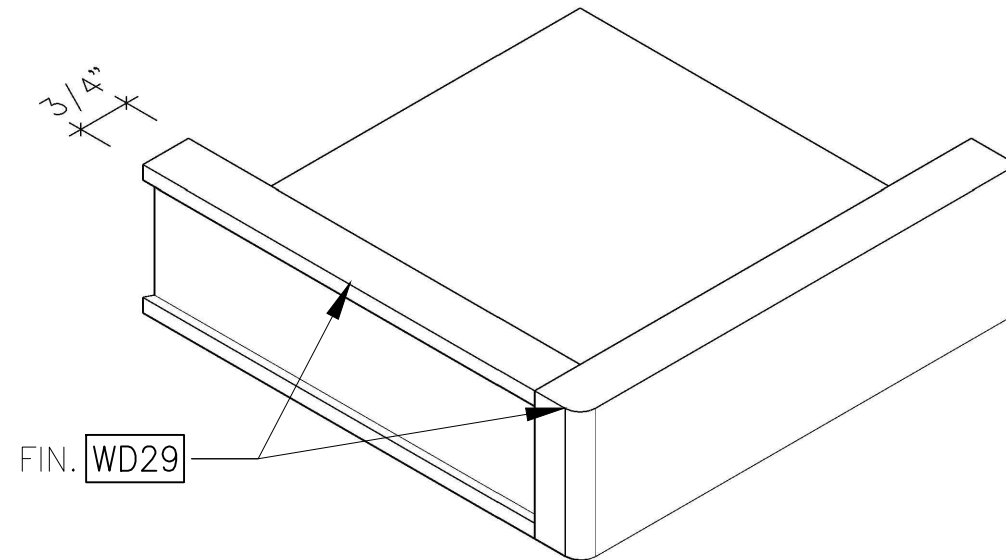


9
B233
ISOMETRIC VIEWS – WOOD BLOCK DETAIL
AT TICKET MOULDING

LCBO



B200 GENERAL LIST
FOOD & DRINK STAND

REVISION DATE	REV.	3 OF 4	ISSUE DATE	STORE TYPE	STORE #
2019 NOV	01	B233	2019 NOV		312


NOTE:
CLEAR PLEXI HOLDER DEPTHS VARY:
TOP SHELF PLEXI HOLDER IS 5 1/2" DEEP.
MIDDLE SHELF PLEXI HOLDER IS 7 1/4" DEEP.
BOTTOM SHELF PLEXI HOLDER IS 9" DEEP.

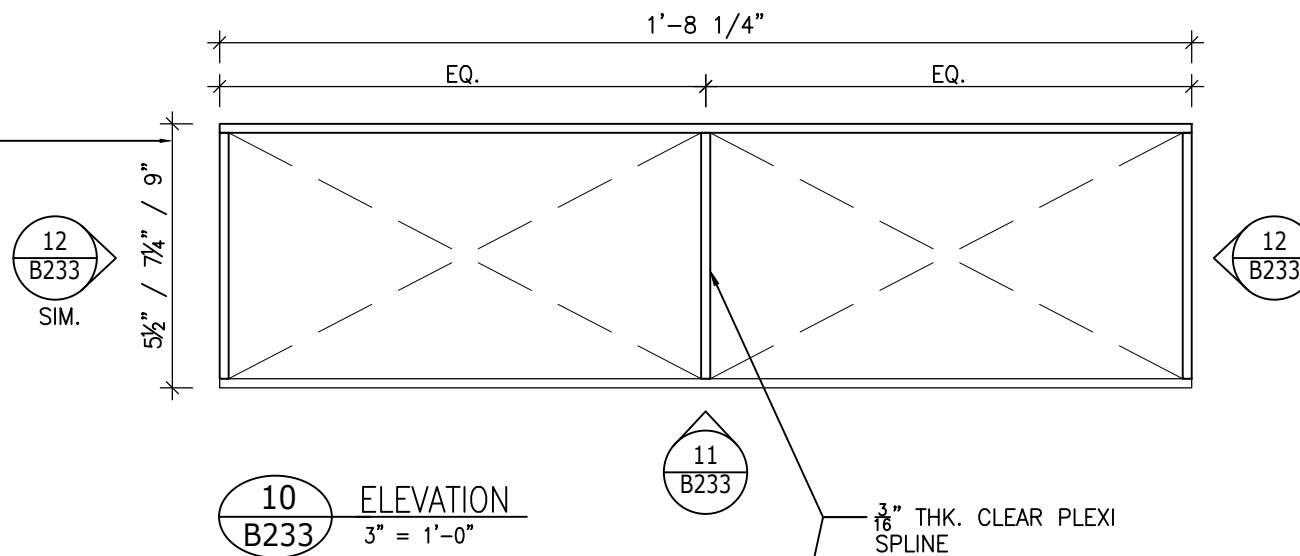

NOTE:
FOOD & DRINK CLEAR PLEXI
INSERT BY MILLWORK
CONTRACTOR TO BE
CONSTRUCTED OF 1/4" THK.
CLEAR PLEXI GLASS.
PLEXI BASE REQUIRED.
(1) PER SHELF REQUIRED.

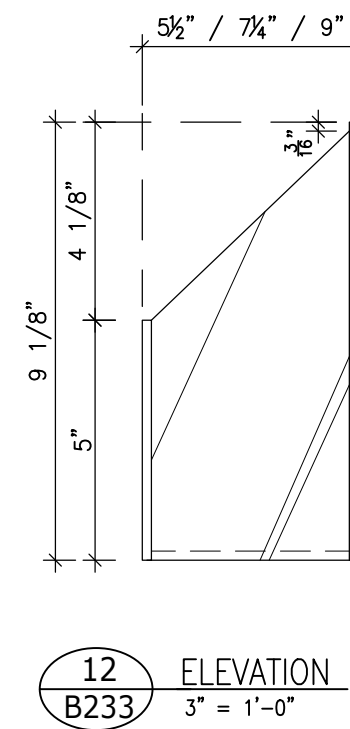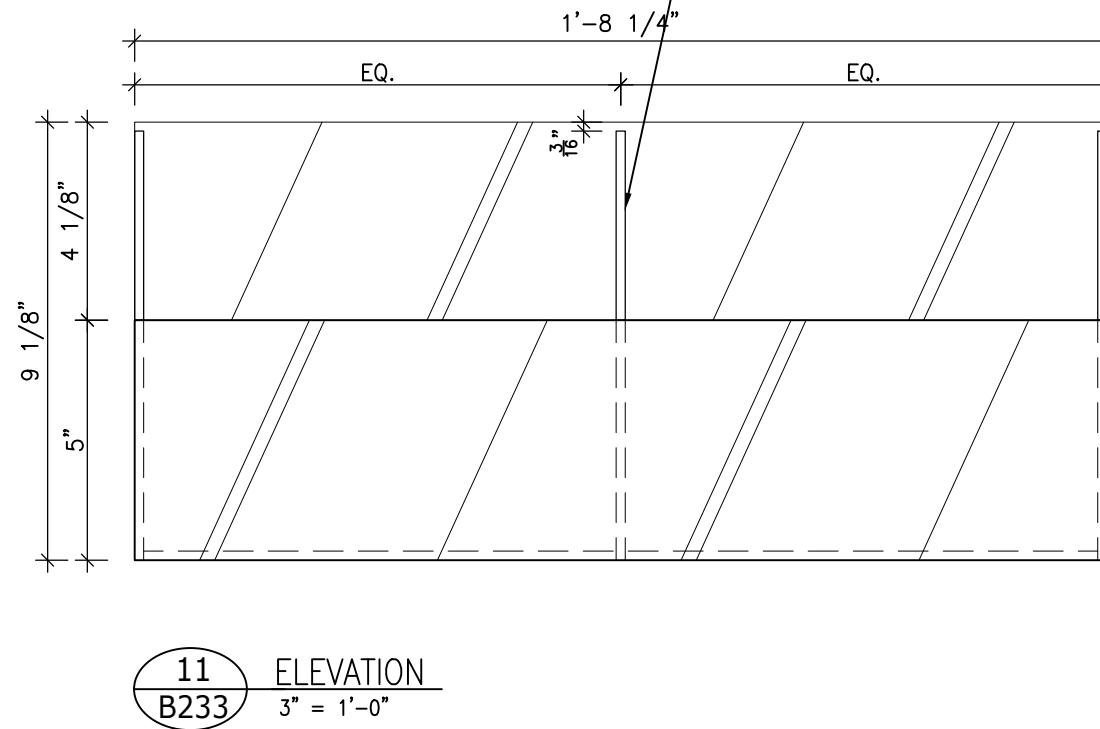

LCBO	B200 GENERAL LIST	REVISION DATE	REV.	4 OF 4	ISSUE DATE	STORE TYPE	STORE #
	FOOD & DRINK STAND - PLEXI INSERT	2019 NOV	01	B233	2019 NOV		312

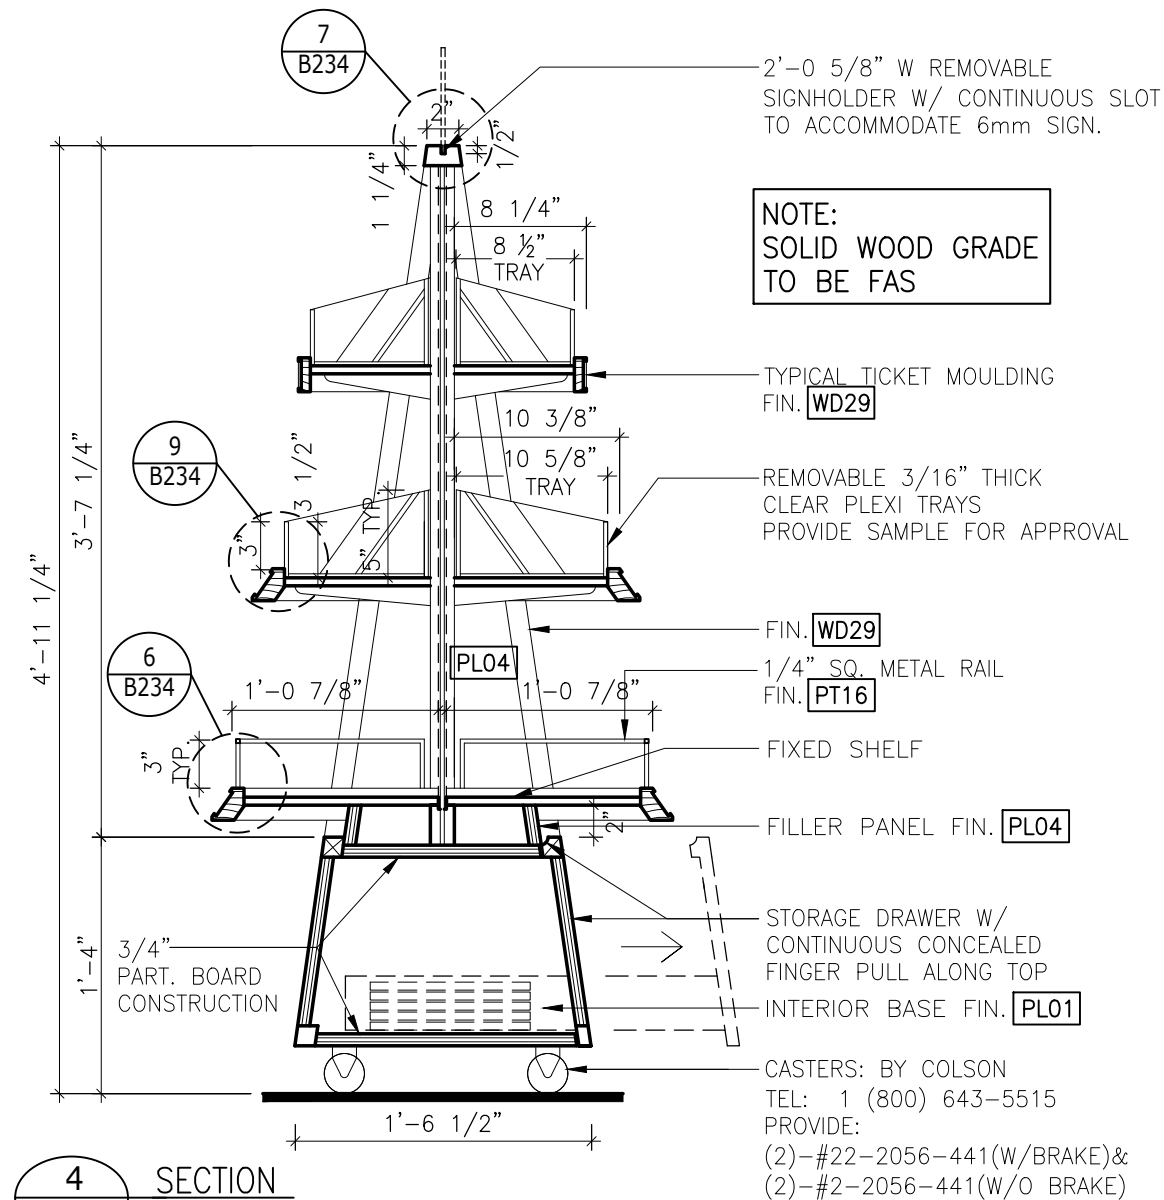

MILLWORK CONTRACTOR TO PROVIDE 8 CLEAR PLEXI TRAYS PER FIXTURE.

ALL SCREWS IN METAL CORNER GUARDS TO MATCH FINISH OF CORNER GUARDS AND TO BE COUNTERSUNK.

2'-0 5/8" W REMOVABLE SIGNHOLDER W/ CONTINUOUS SLOT TO ACCOMM. 6mm SIGN

REMOVABLE 3/16" THICK CLEAR PLEXI TRAYS

FIN. WD29

FIXED BOTTOM SHELF

1/8" X 1/8" SAWCUT REVEALS

BASE FIN. PL04 PROVIDE WEIGHT TO BASE OF FIXTURE TO ENSURE STABILITY

5 SIDE ELEVATION
1" = 1'-0"

1/4" SQ. METAL RAIL FIN. PT16

FIXED BOTTOM SHELF W/ P. LAM. INSERT FIN. PL04

TYPICAL ANGLED TICKET MOULDING FIN. WD29 TO ACCOMMODATE 1 3/4" PAPER TICKET

6 DETAIL
6" = 1'-0"

OBTAIN SAMPLE SIGN FROM LCBO TO ENSURE PROPER FIT


2'-0 5/8" W REMOVABLE SIGNAGE HOLDER W/ CONTINUOUS SLOT FIN. WD29 TO ACCOMMODATE 6mm SIGN

7 DETAIL
6" = 1'-0"

LCBO

B200 GENERAL LIST
'A' FRAME FIXTURE


REVISION DATE	REV.	2 of 3	ISSUE DATE	STORE TYPE	STORE #
2019 NOV	01	B234	2019 NOV		312

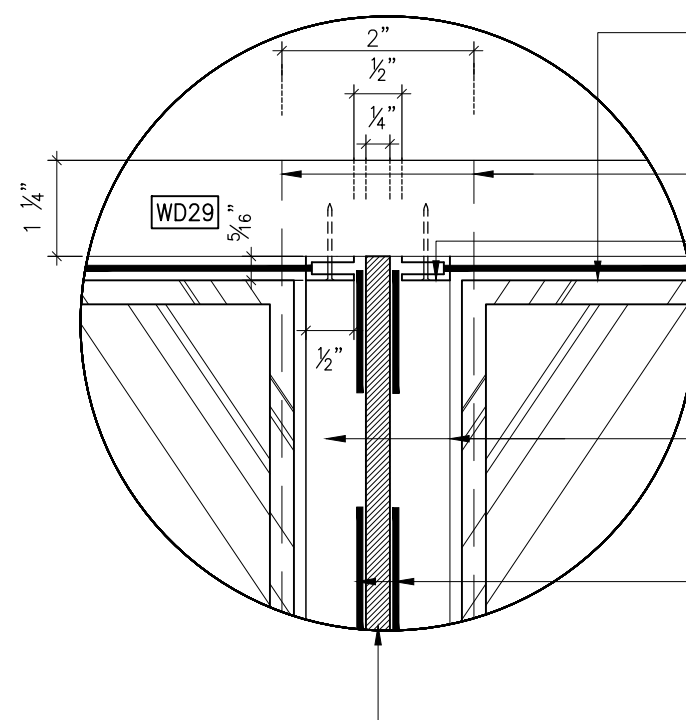


8
B234
DETAIL
6" = 1'-0"

- REMOVABLE 3/16" THK. CLEAR PLEXI TRAY C/W CLEAR PLEXI BASE
- DOTTED LINES OF REMOVABLE WOOD CAP ABOVE
- SINGLE SLOTTED METAL STANDARD FIN. PT16 SCREWED TO PANEL THROUGH SIDE
- ADJUSTABLE SHELF W/ P. LAM. INSERT FIN. PL04
- FILLER PANEL BELOW FIN. PL04
- TYPICAL ANGLED TICKET MOULDING FIN. WD29 TO ACCOMMODATE 1 3/4" PAPER TICKET
- DOTTED LINES OF REMOVABLE 1/16" THICK LAMINATED P.O.P.
- METAL BRACKET FIN. PT16
- FIXED PANEL W/ P. LAM. FIN. PL04 BOTH SIDES


NOTE:
SOLID WOOD GRADE TO BE FAS

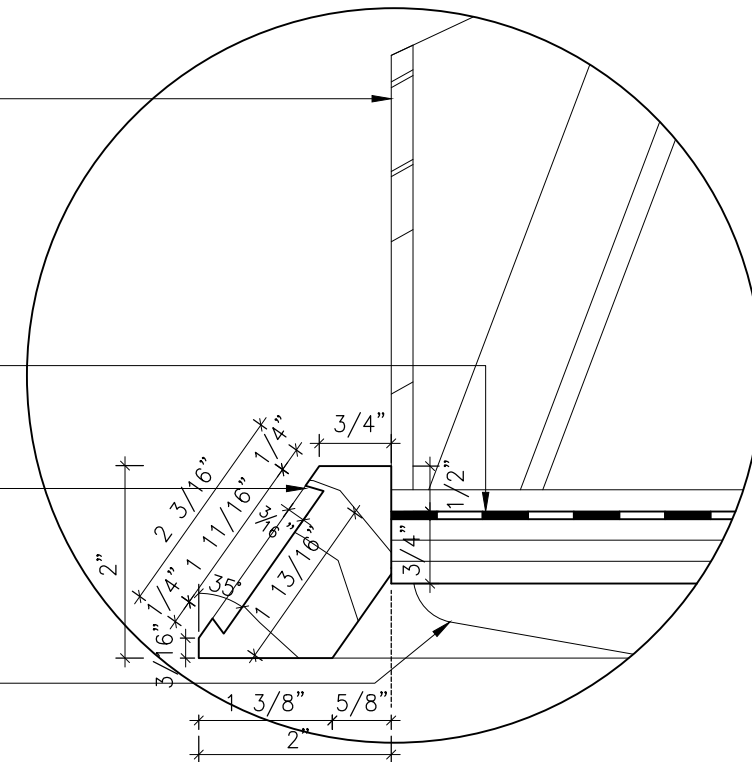



9
B234
DETAIL
6" = 1'-0"

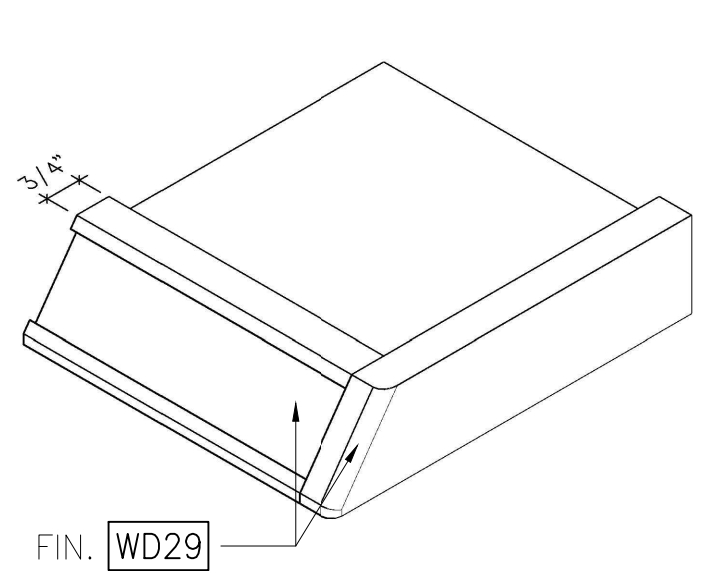







10
B234
ISOMETRIC VIEWS – ANGLED WOOD BLOCK DETAIL
AT SHELF TICKET MOULDING

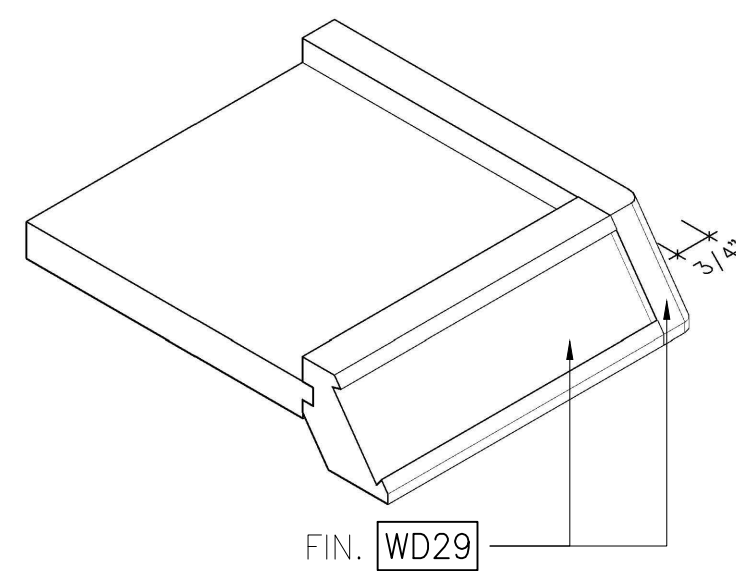

11
B234
ISOMETRIC VIEWS – STRAIGHT WOOD BLOCK DETAIL
AT LOWEST SHELF TICKET MOULDING

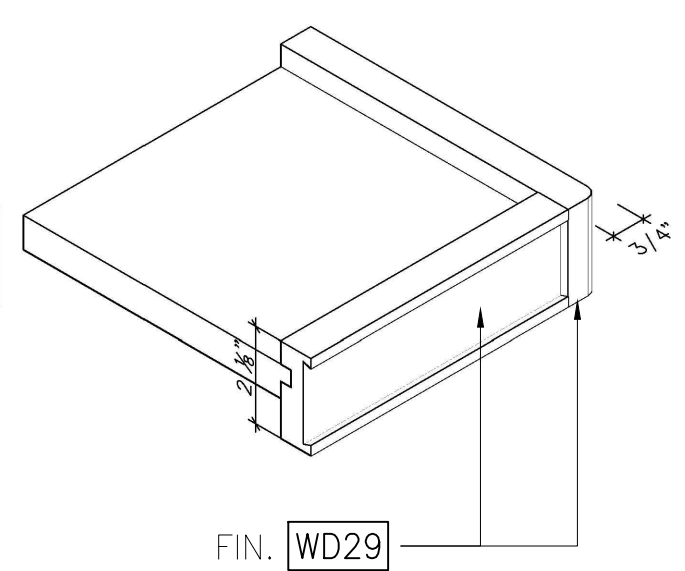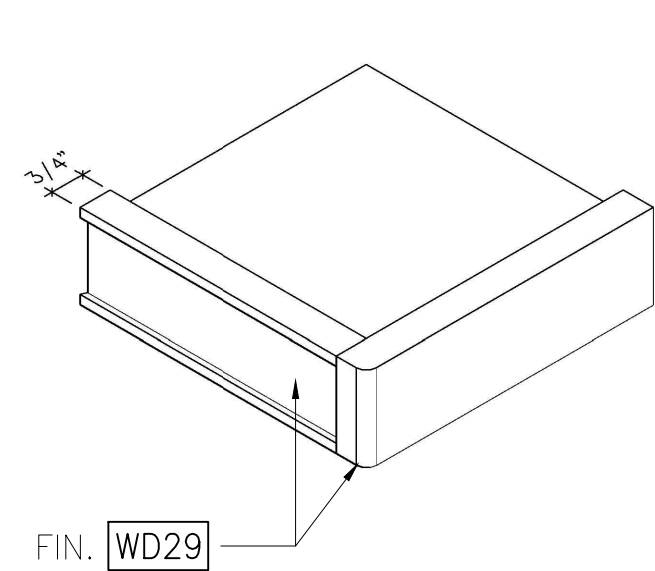


LCBO	B200 GENERAL LIST	REVISION DATE	REV.	3 of 3	ISSUE DATE	STORE TYPE	STORE #
	'A' FRAME FIXTURE	2019 NOV	01	B234	2019 NOV		312

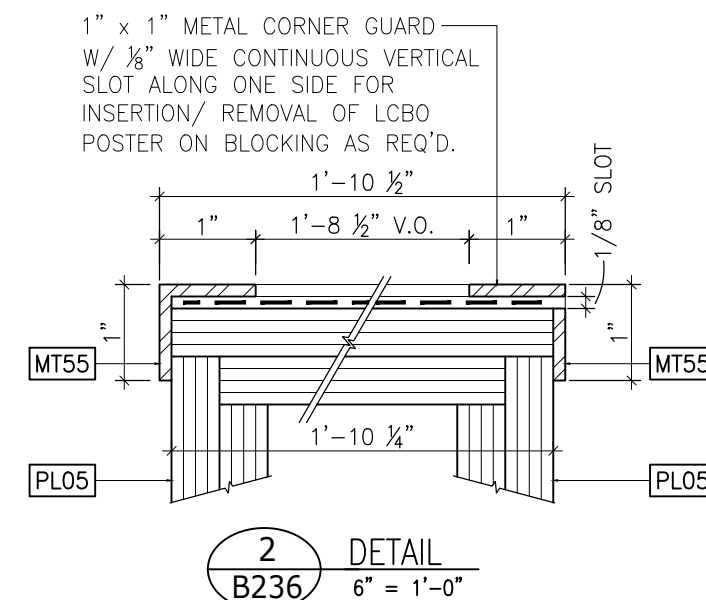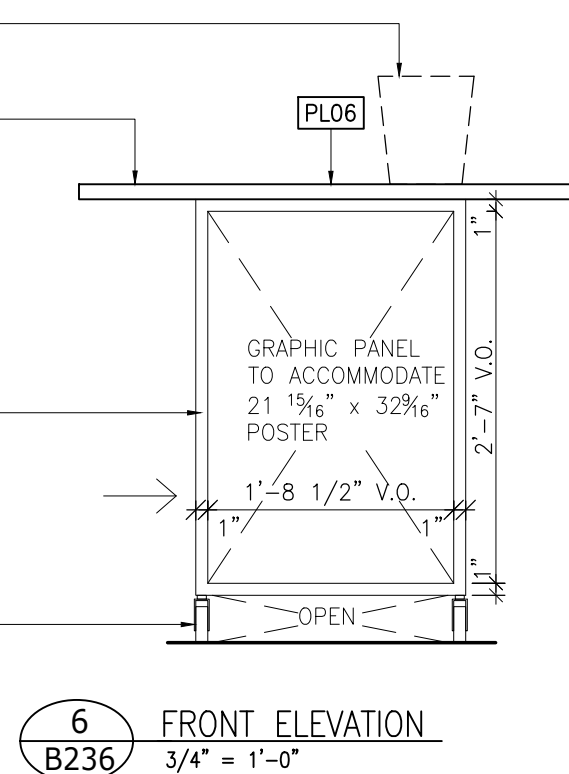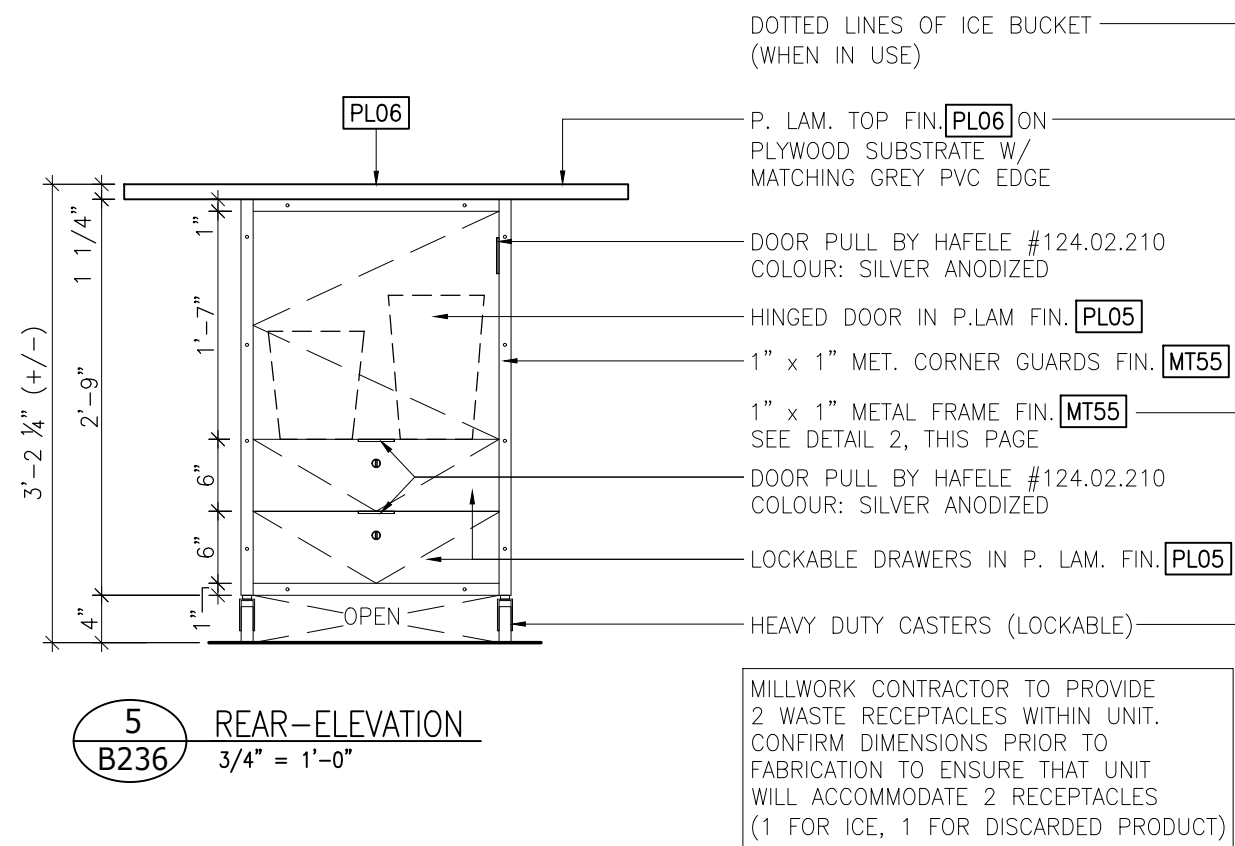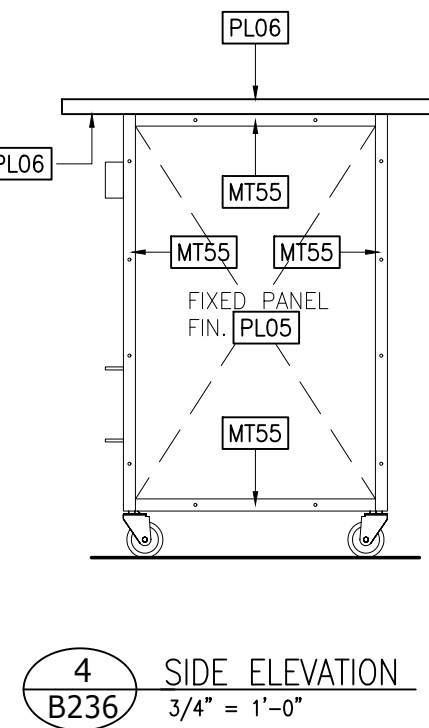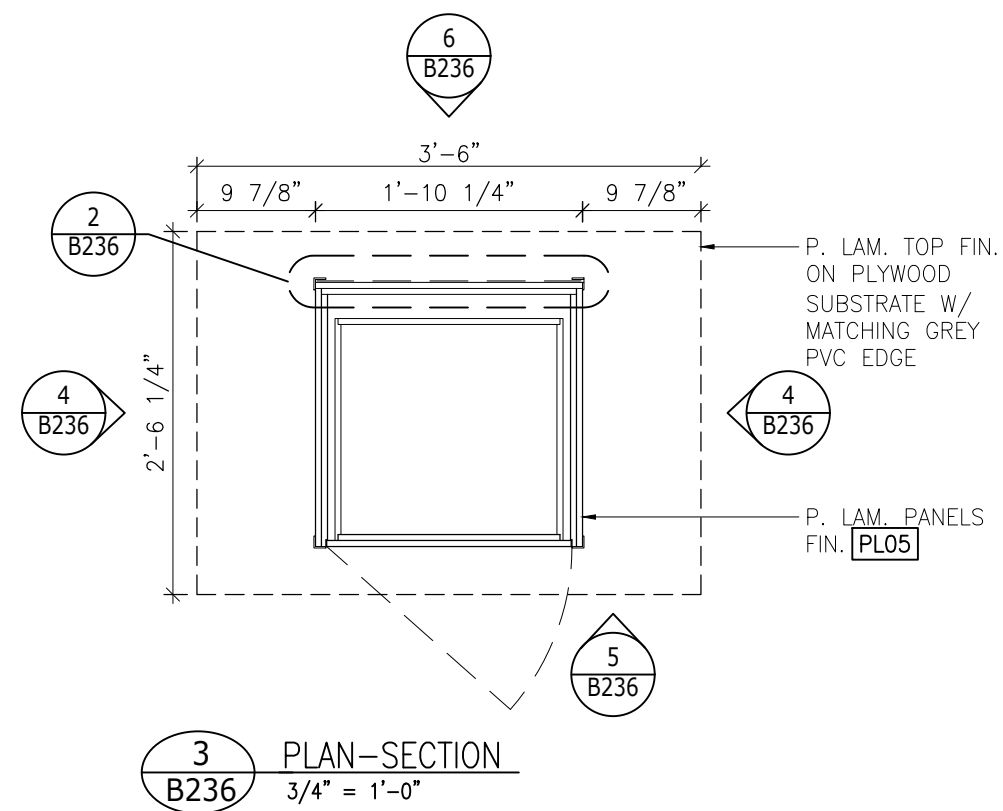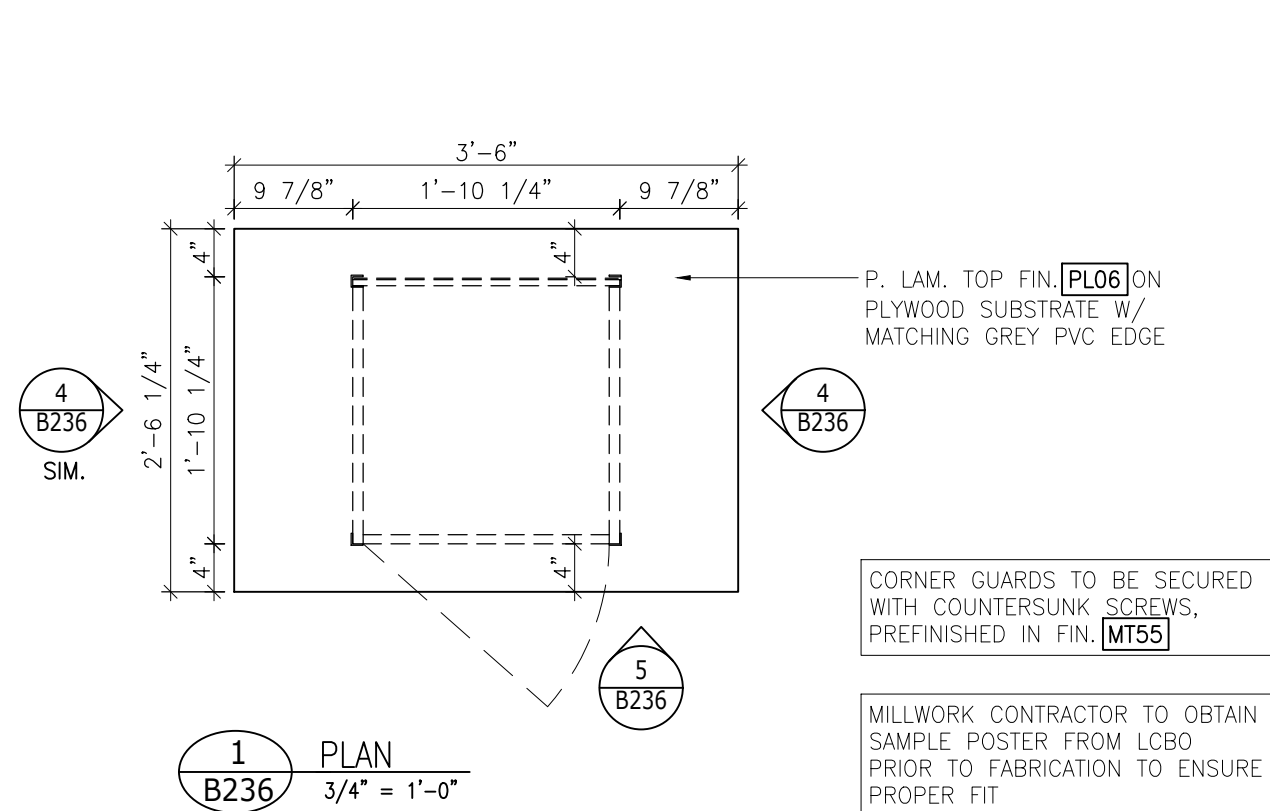


LCBO

B200 GENERAL LIST
PORTABLE TASTING BAR


REVISION DATE	REV.	1 of 1	ISSUE DATE	STORE TYPE	STORE #
2019 NOV	01	B236	2019 NOV		312

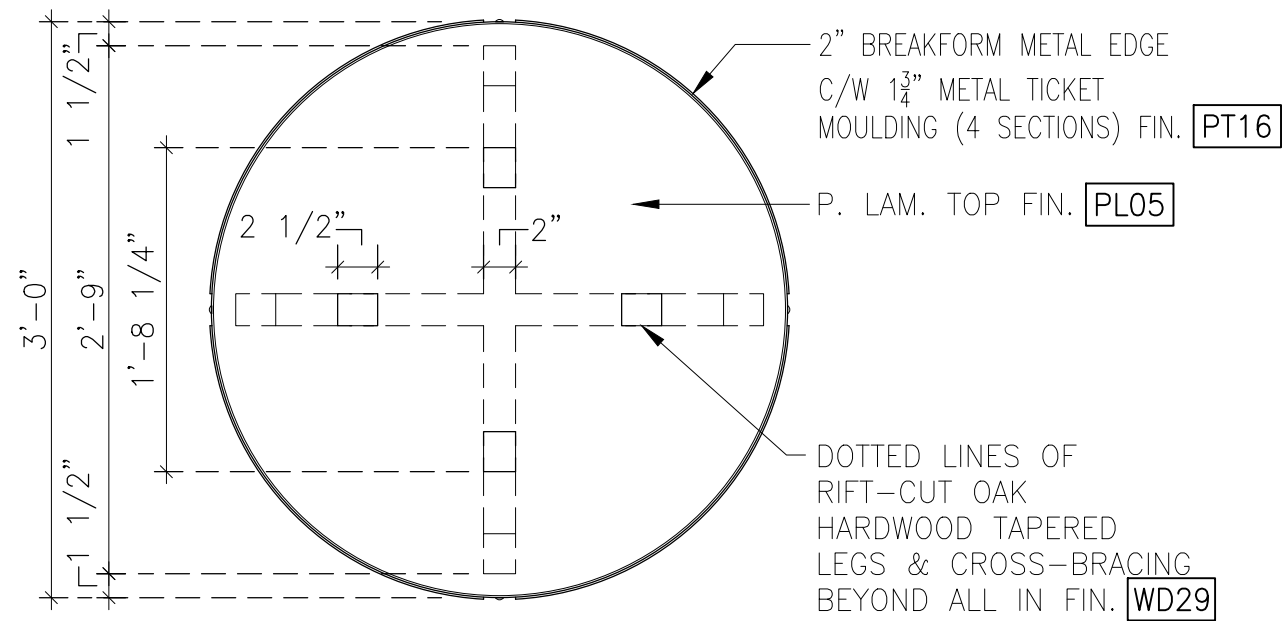


1
B243

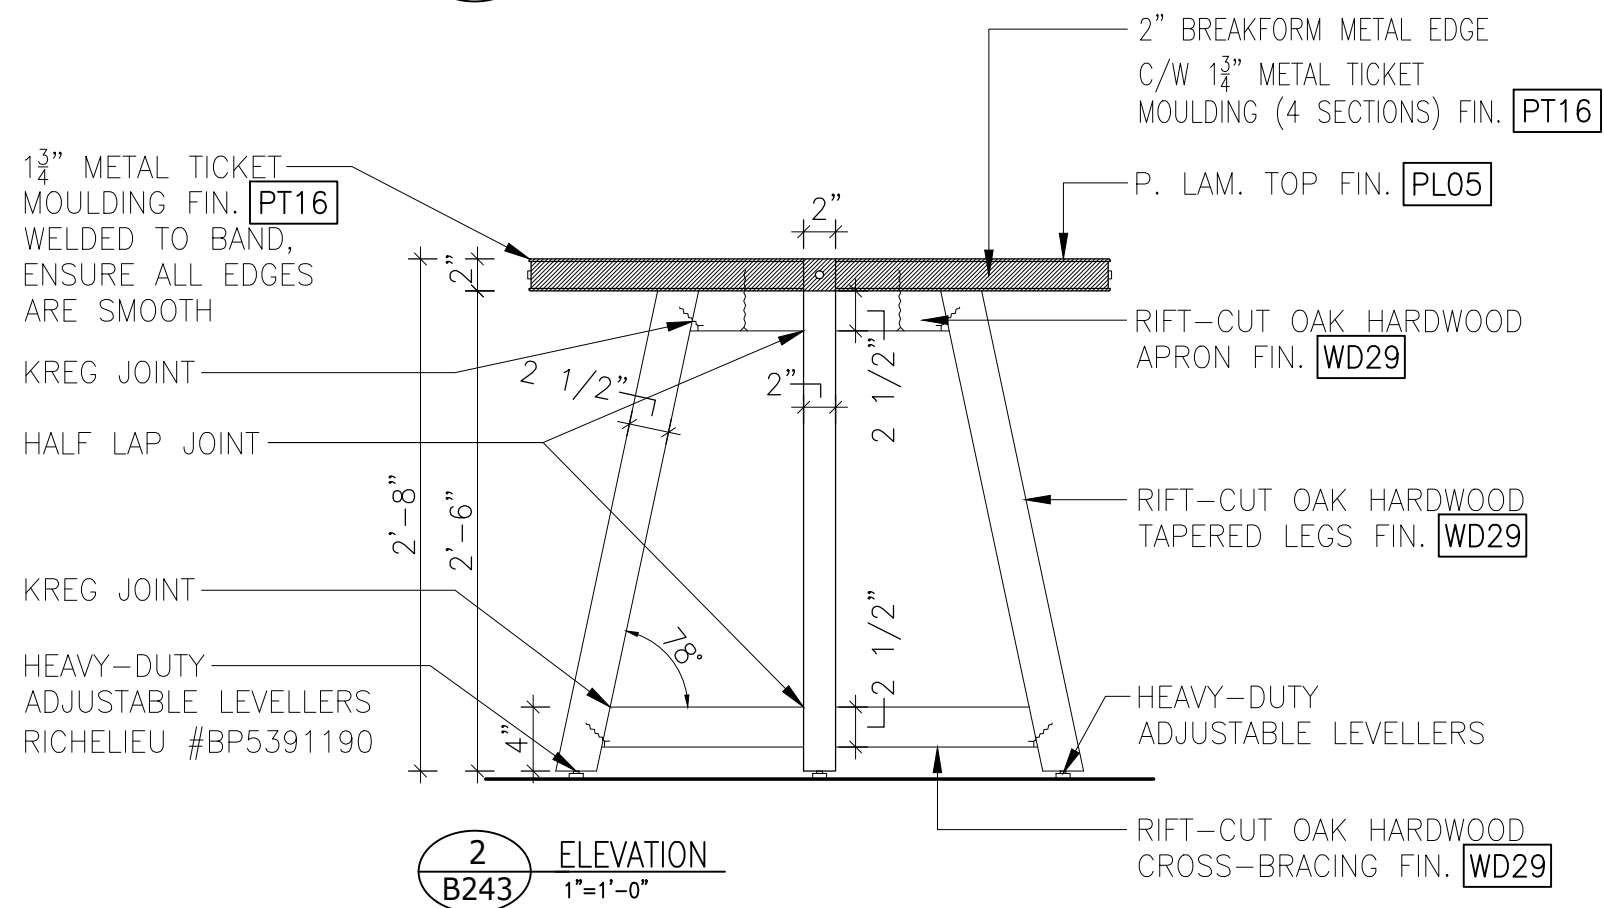


2
B243

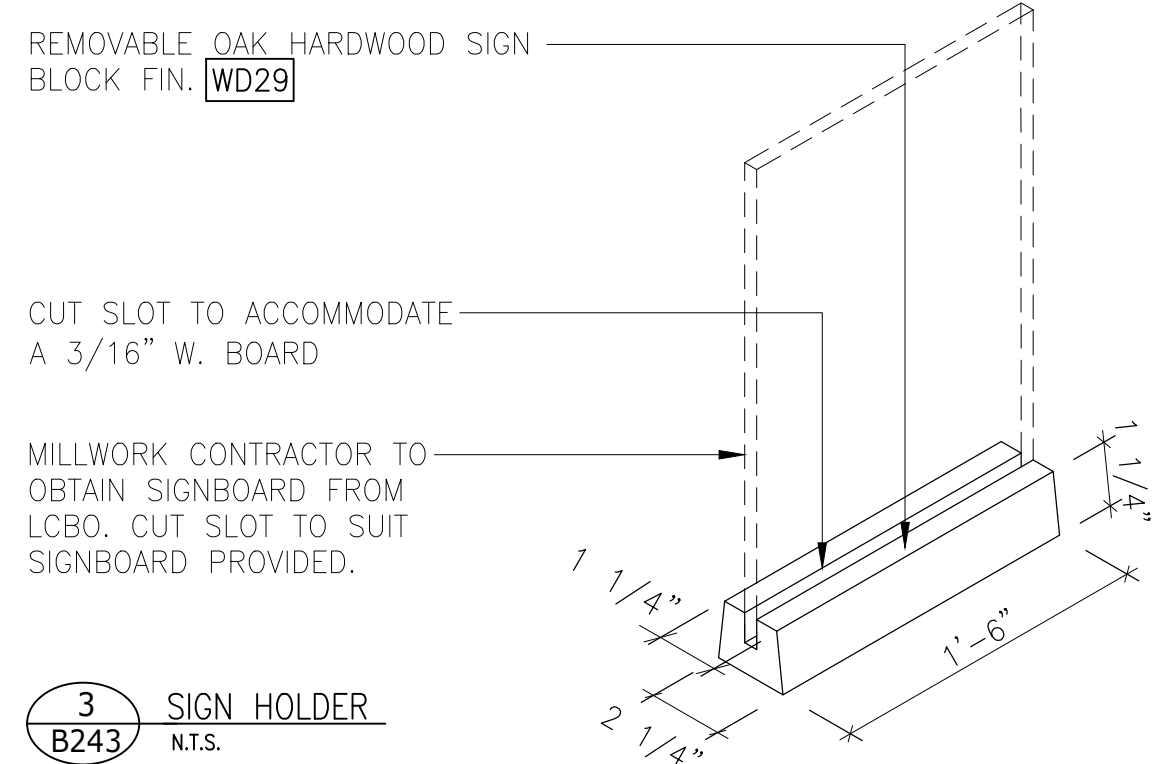

3
B243

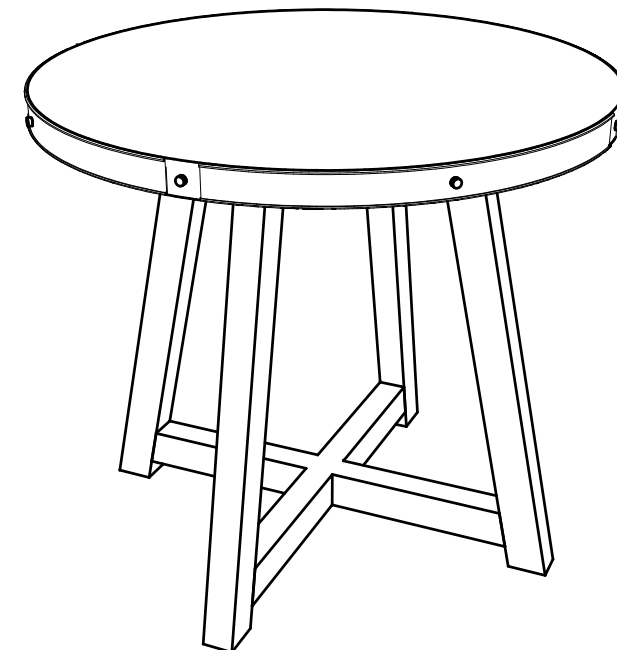



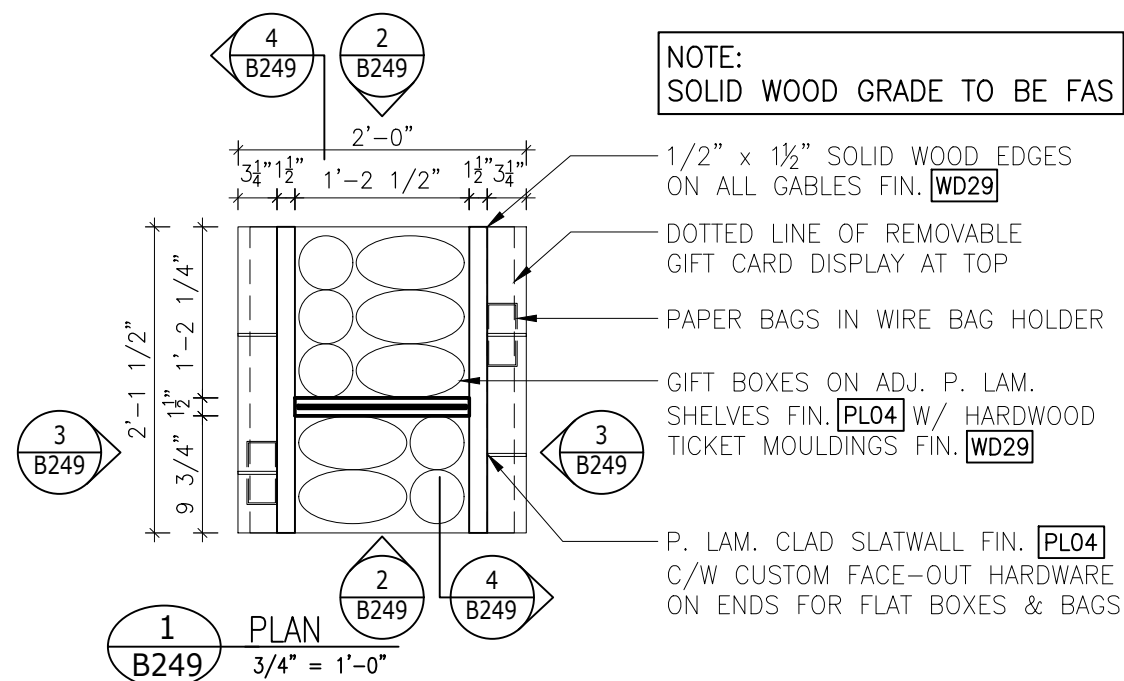


ALL METAL HARDWARE TO BE FIN. **PT16** (BLACK)

ENSURE NEW SHELF SPACING ALLOWS FOR ADEQUATE CLEARANCE WITH NEW TICKET MOULDING

SHELVING ACCESSORIES	
ITEM	QTY
ACRYLIC HOLDER	2
HOOKS (TBD)	6
WIRE BAG HOLDER	4

NOTE:
GIFT PACKAGING & GIFT CARDS TO BE SUPPLIED & INSTALLED BY LCBO

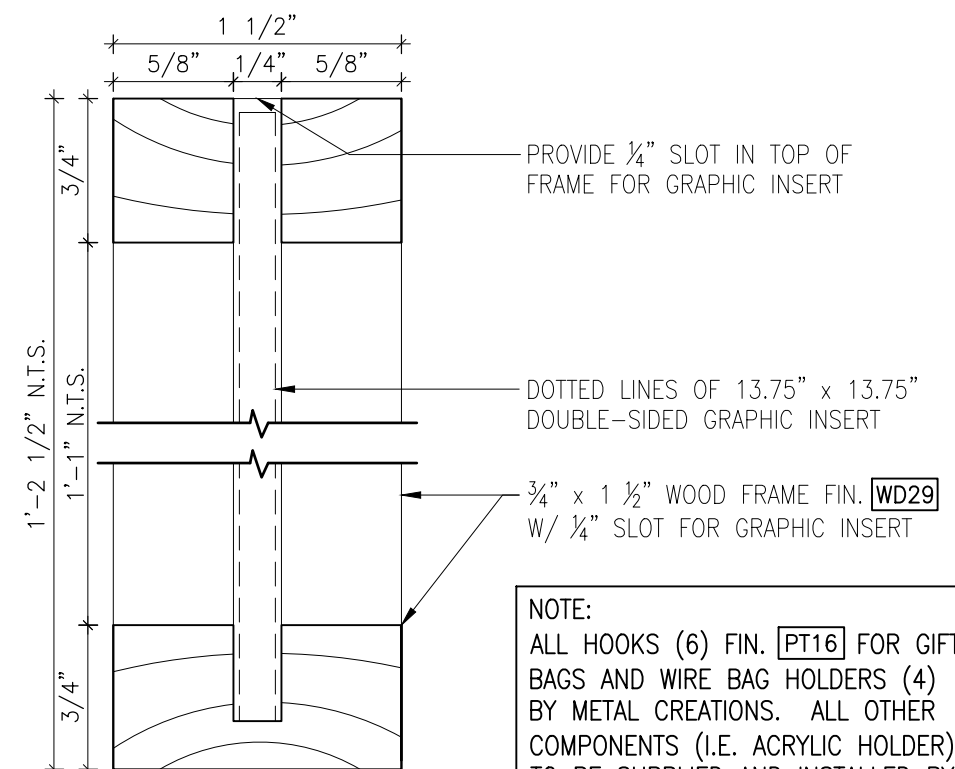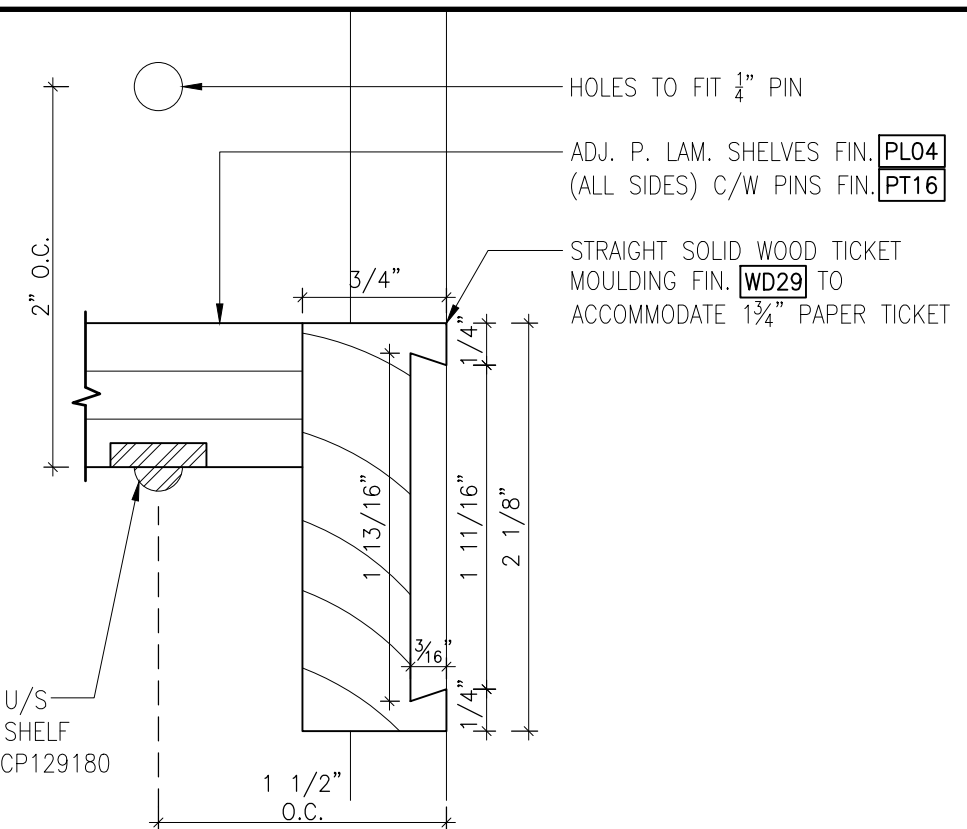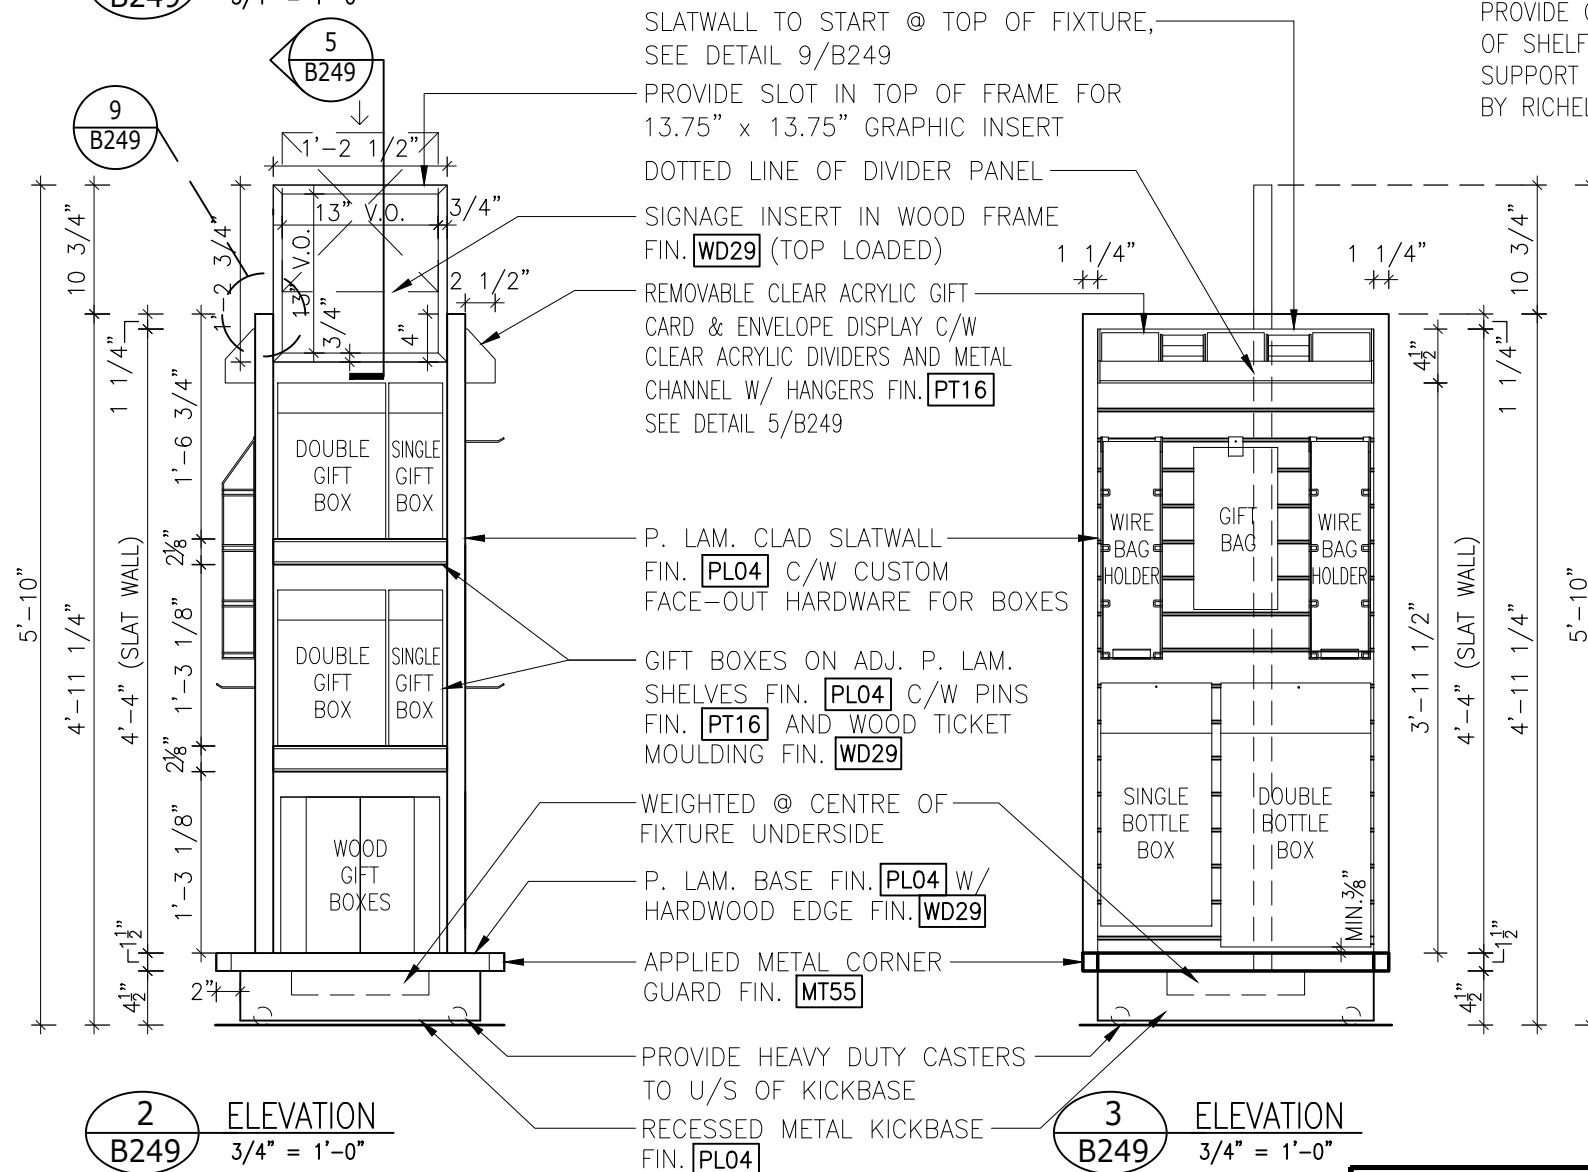

NOTE:
ALL HOOKS (6) FIN. **PT16** FOR GIFT BAGS AND WIRE BAG HOLDERS (4) BY METAL CREATIONS. ALL OTHER COMPONENTS (I.E. ACRYLIC HOLDER) TO BE SUPPLIED AND INSTALLED BY MILLWORK CONTRACTOR.

METAL CREATIONS
465 SIGNET DRIVE
WESTON, ONTARIO
T: (416) 744-8801






NOTE:
ALL CONSTRUCTION MDF UNLESS OTHERWISE NOTED.

LCBO


B200 GENERAL LIST

GIFT PACKAGING FIXTURE

REVISION DATE	REV.	1 of 2	ISSUE DATE	STORE TYPE	STORE #
2019 NOV	01	B249	2019 NOV		312

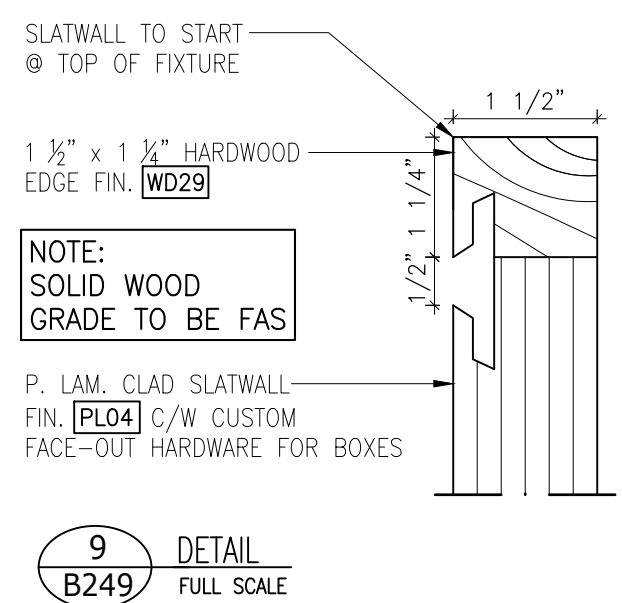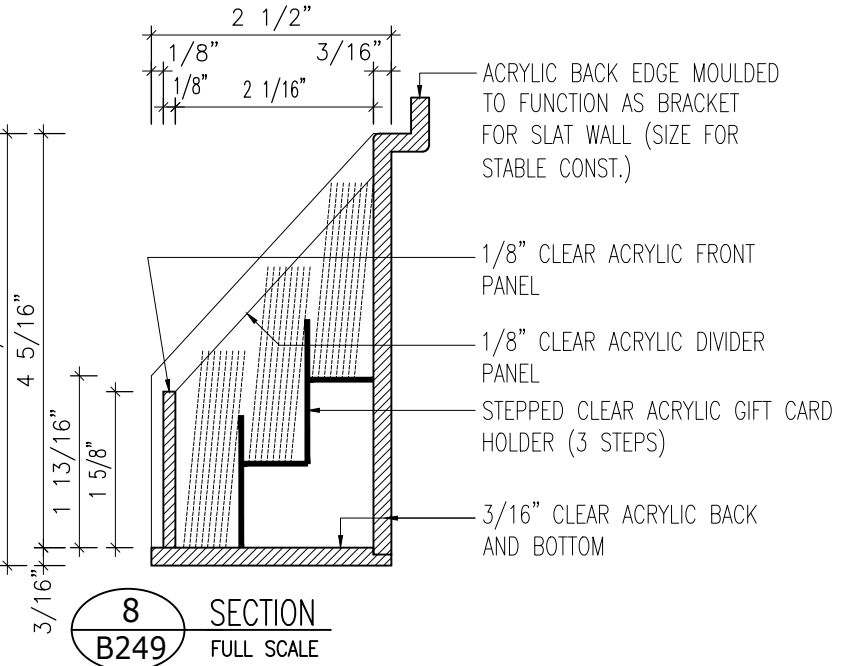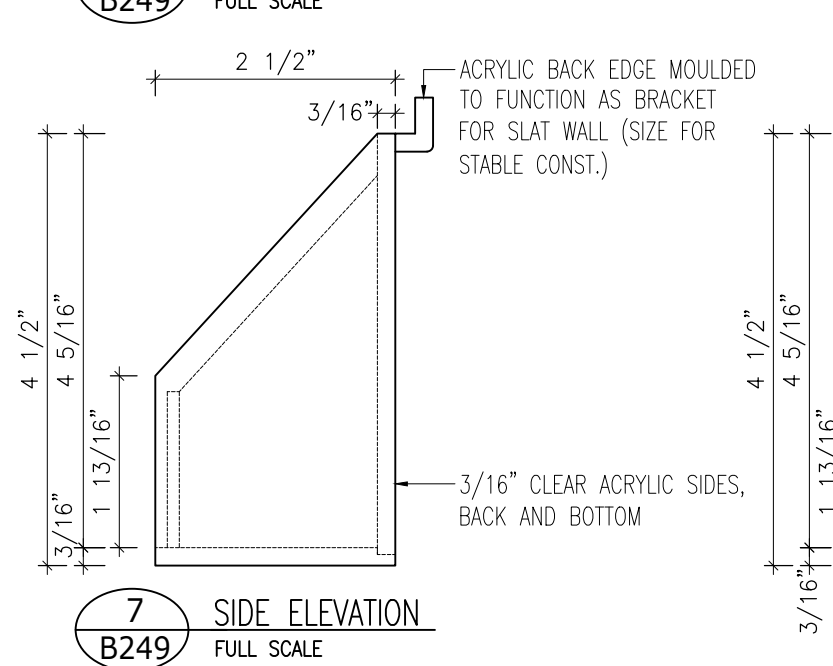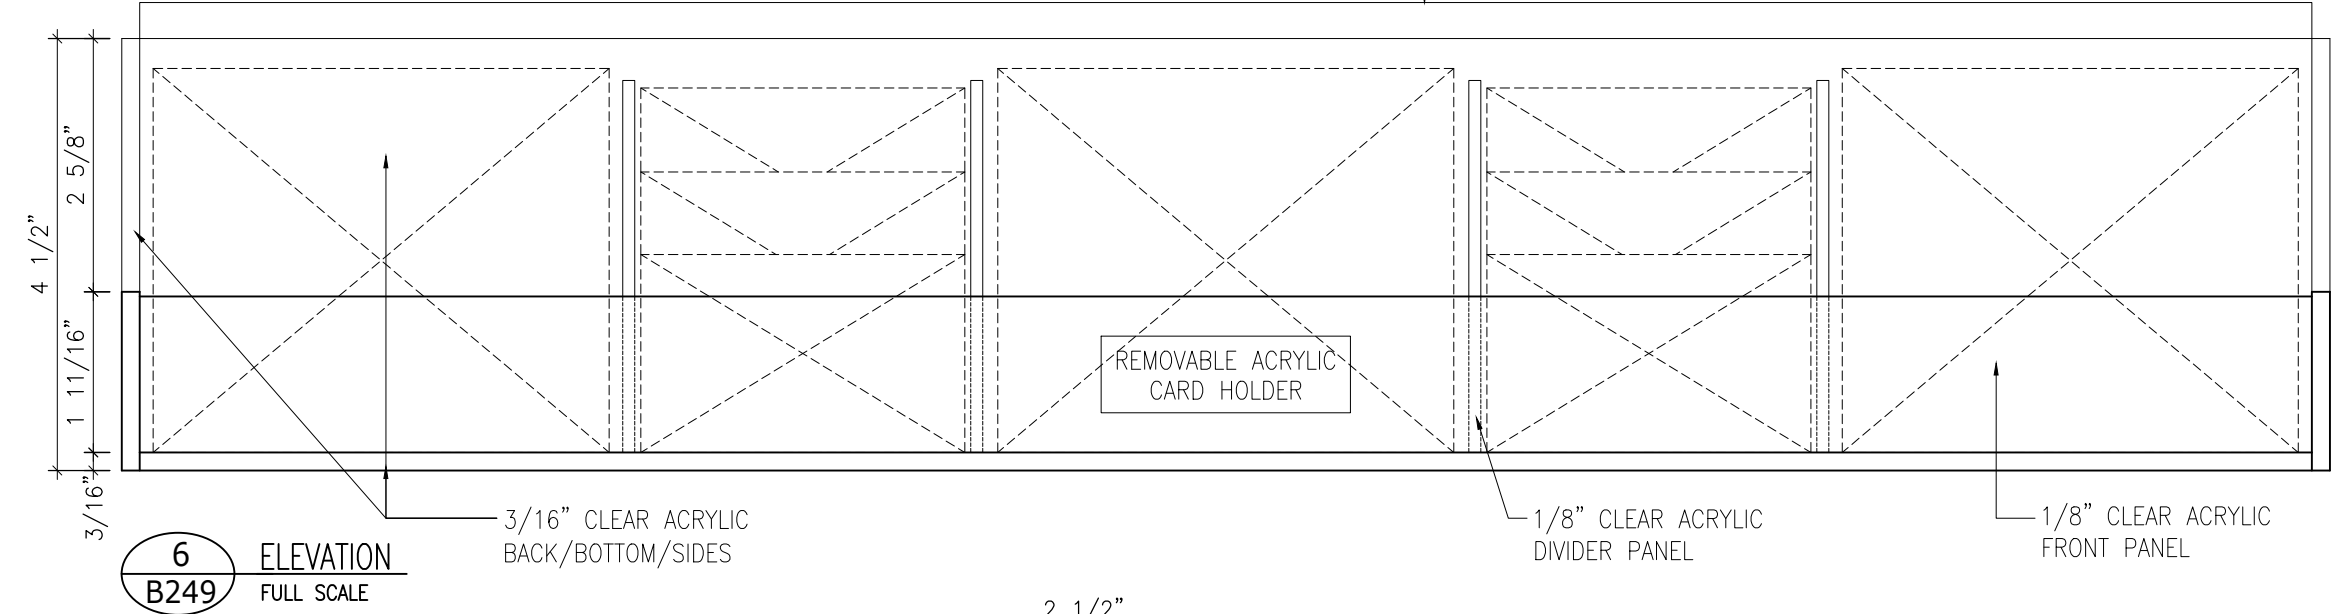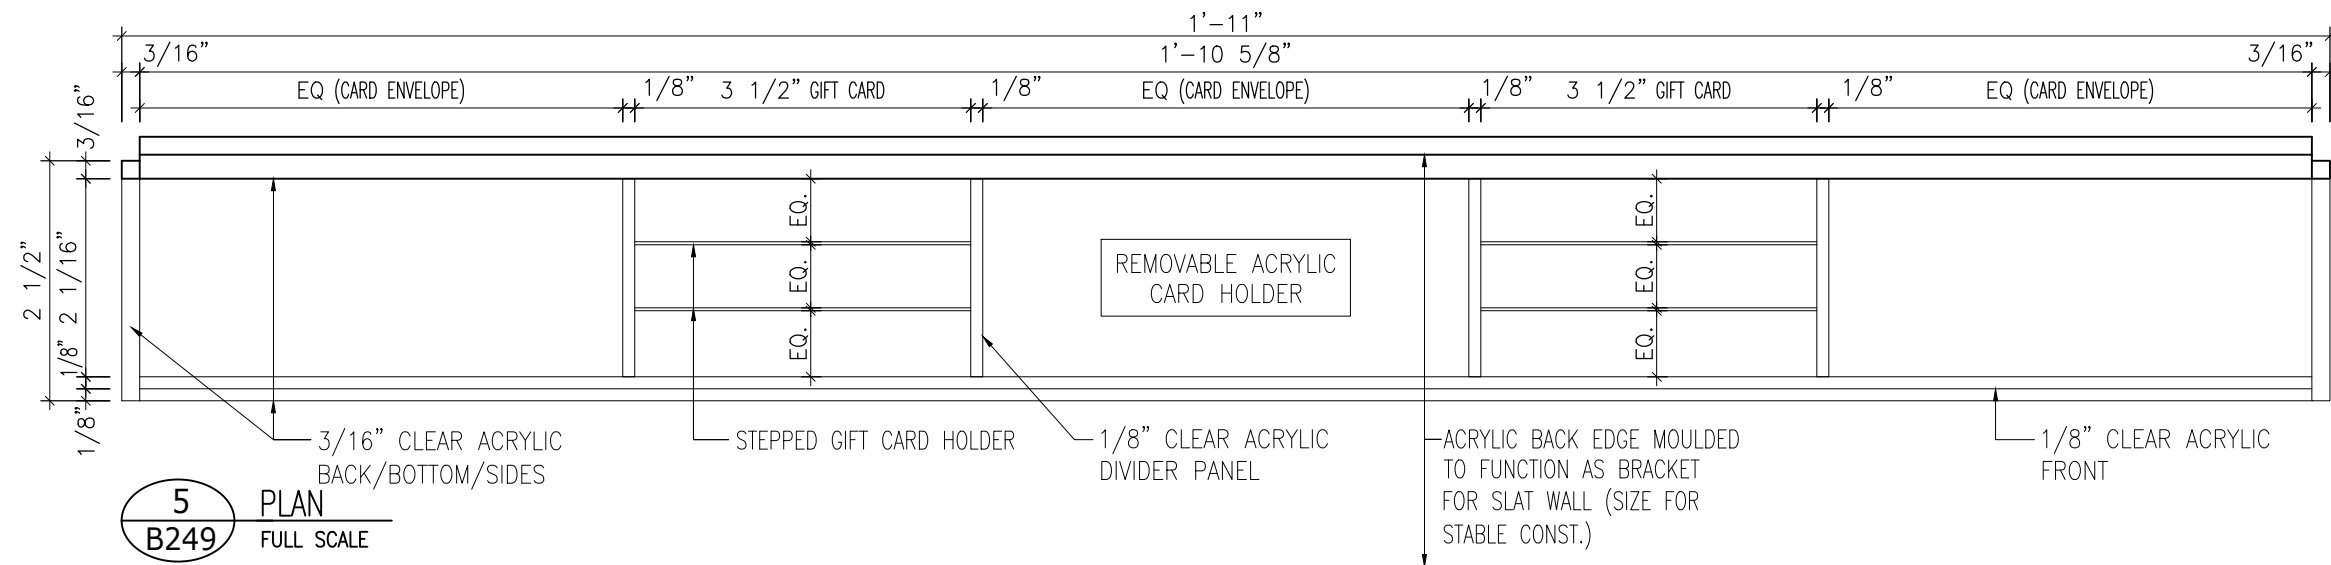

LCBO	B200 GENERAL LIST	REVISION DATE	REV.	2 of 2	ISSUE DATE	STORE TYPE	STORE #
	GIFT PACKAGING FIXTURE	2019 NOV	01	B249	2019 NOV		312

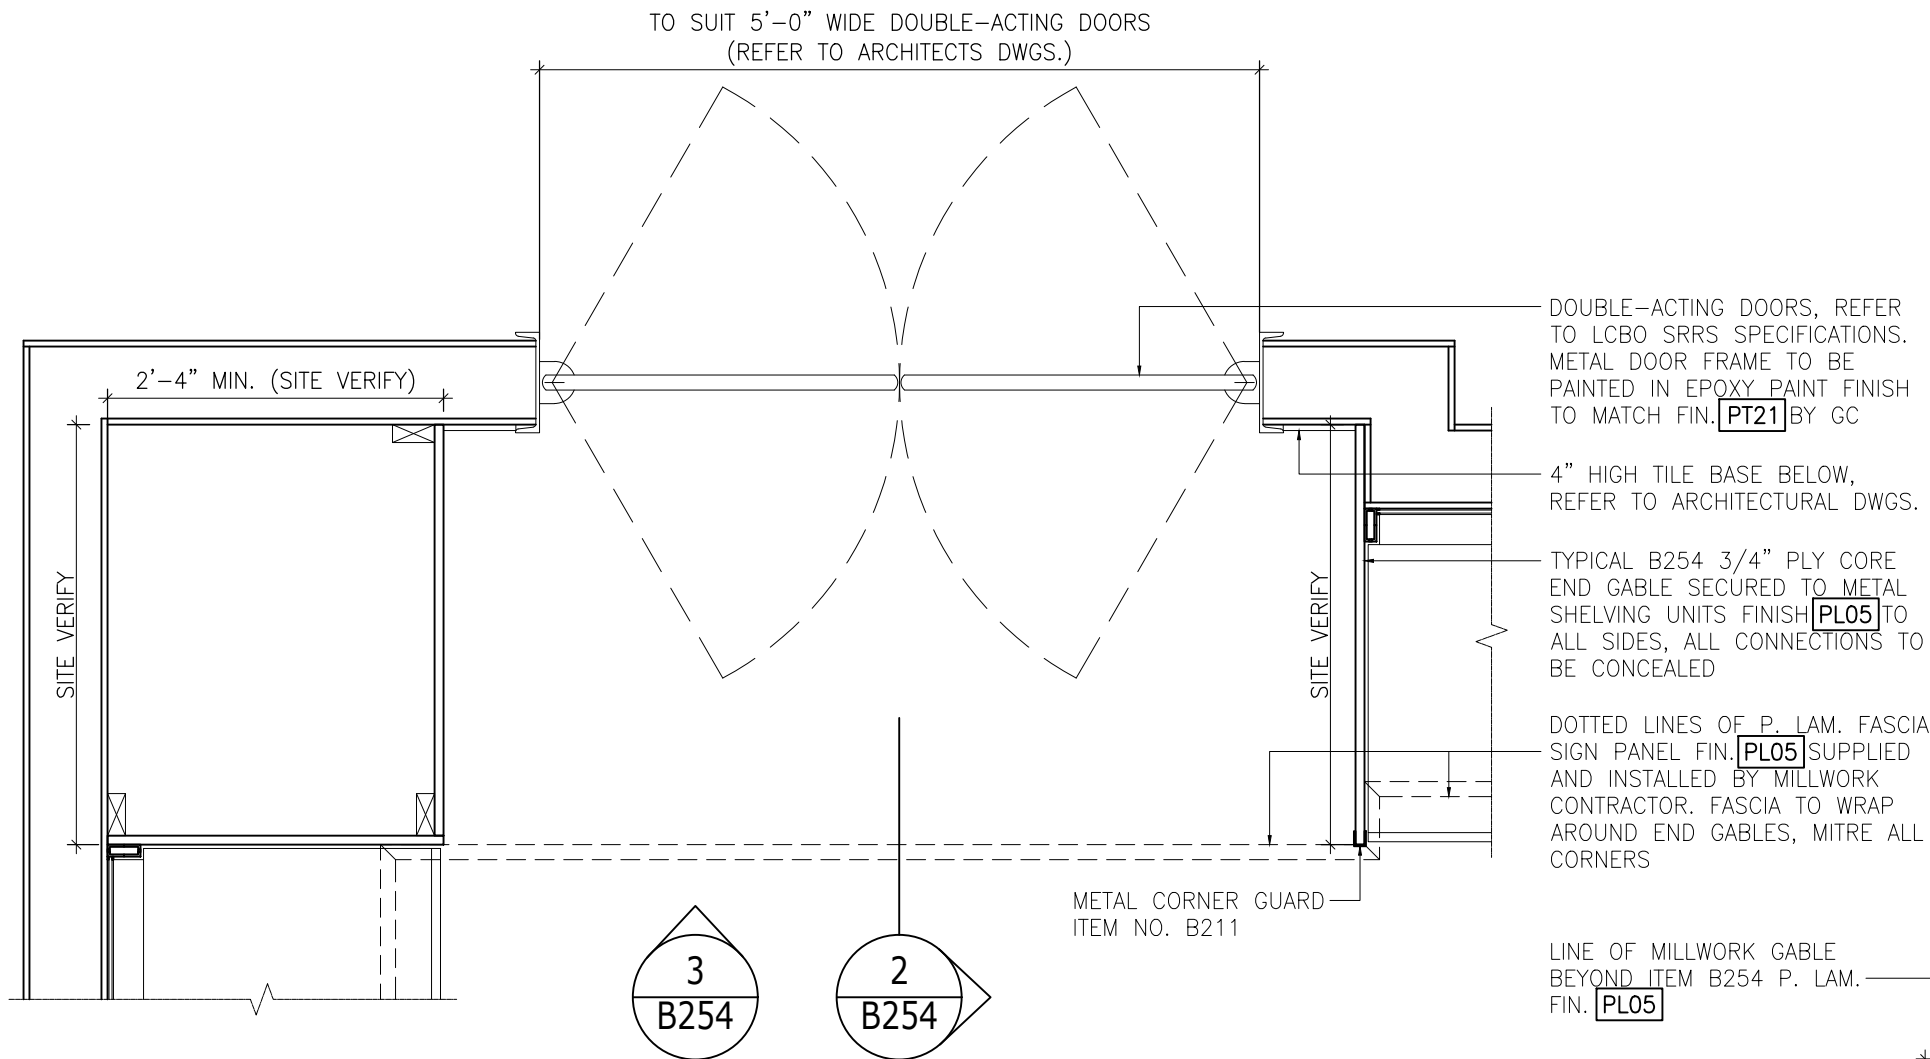

1 PLAN
B254 3/4" = 1'-0"

LINE OF MILLWORK GABLE BEYOND ITEM B254 P. LAM. FIN. [PL05]


T5 FLUORESCENT LIGHT FIXTURES MOUNTED TO A 3/4" PLYWOOD STRIP & CONNECTED TO END, CONCEAL ALL POWER FEEDS FROM CUSTOMER VIEW

P. LAM. FASCIA SIGN PANEL FIN. [PL05] SUPPLIED AND INSTALLED BY MILLWORK CONTRACTOR

MILLWORK CONTRACTOR TO ENSURE THAT WOOD SIGN BAND IS TRUE AND LEVEL.

LINE OF MILLWORK GABLE BEYOND ITEM B254 P. LAM. FIN. [PL05]

2 DETAIL
B254 3" = 1'-0"

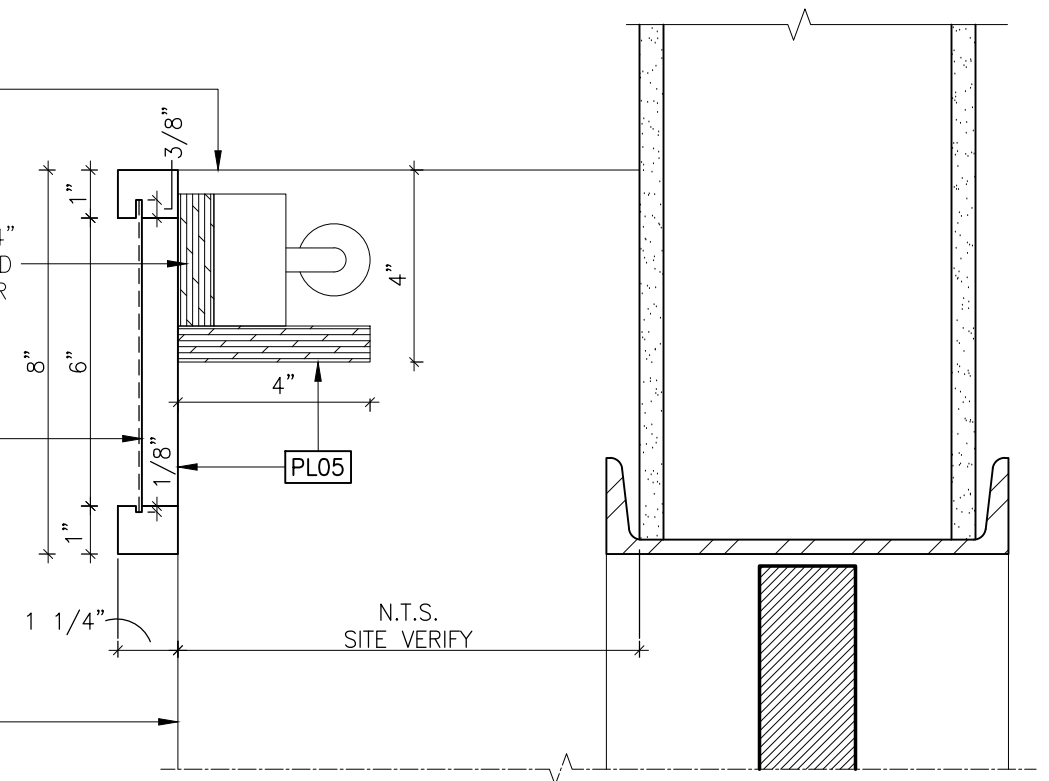

LCBO

B200 GENERAL LIST

PERIMETER SHELVING GABLE/FILLER PANEL (7'-10" H.)

REVISION
DATE
2019
NOV


REV.
01

1 of 2
B254

ISSUE
DATE
2019
NOV

STORE
TYPE

STORE #
312

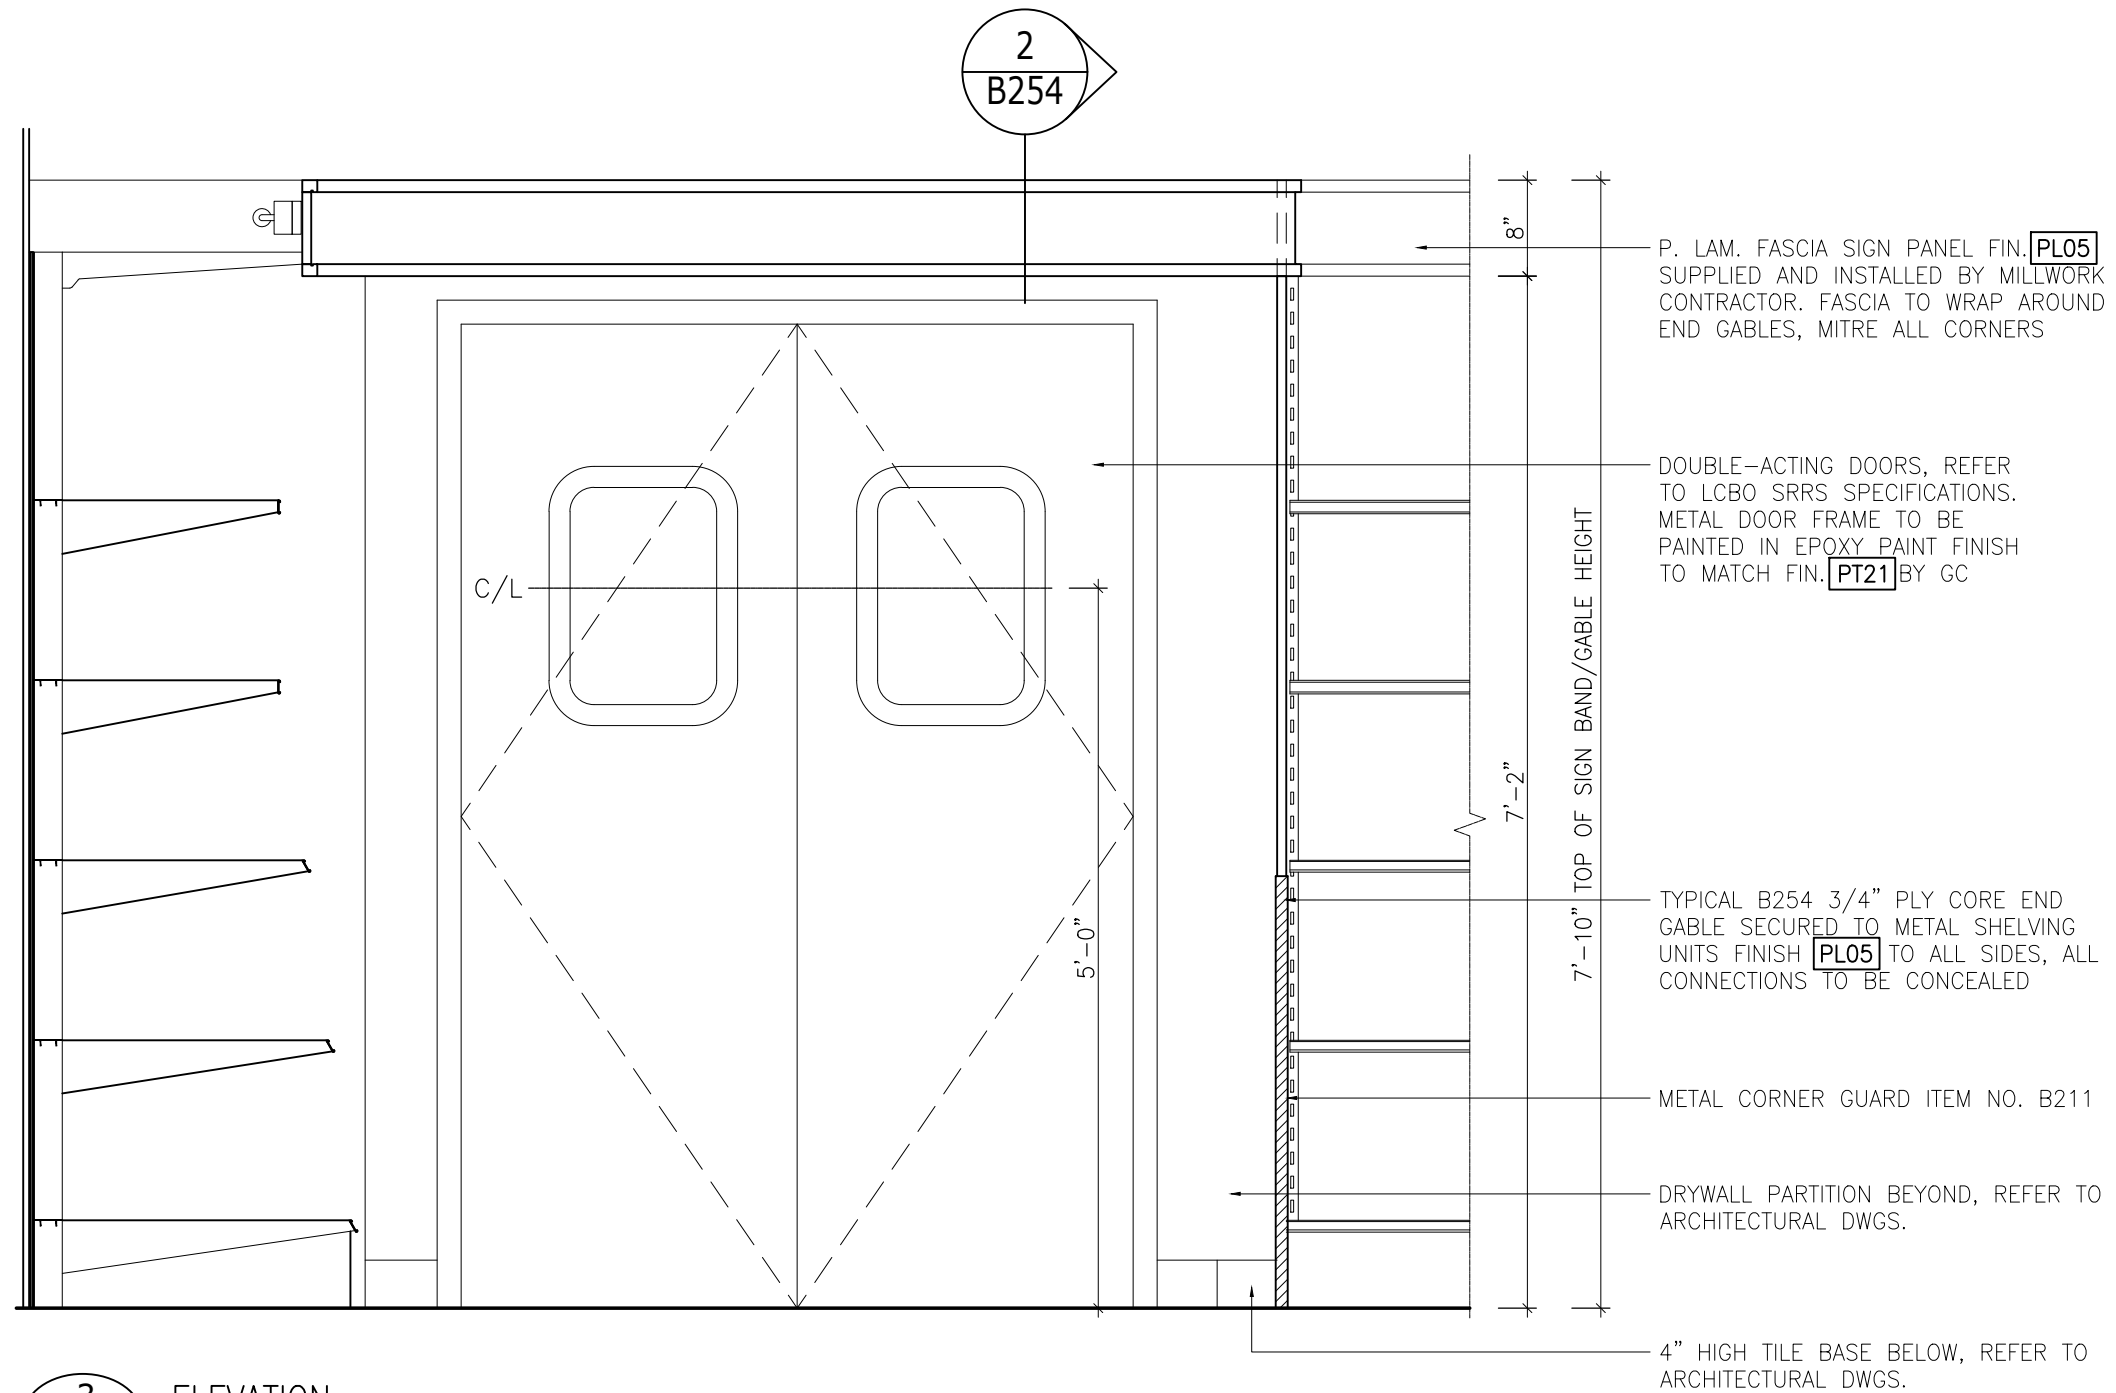

3
B254

ELEVATION
3/4" = 1'-0"

LCBO

B200 GENERAL LIST

PERIMETER SHELVING GABLE/FILLER PANEL (7'-10" H.)

REVISION
DATE
2019
NOV


REV.
01


2 of 2
B254

ISSUE
DATE
2019
NOV

STORE
TYPE

STORE #
312

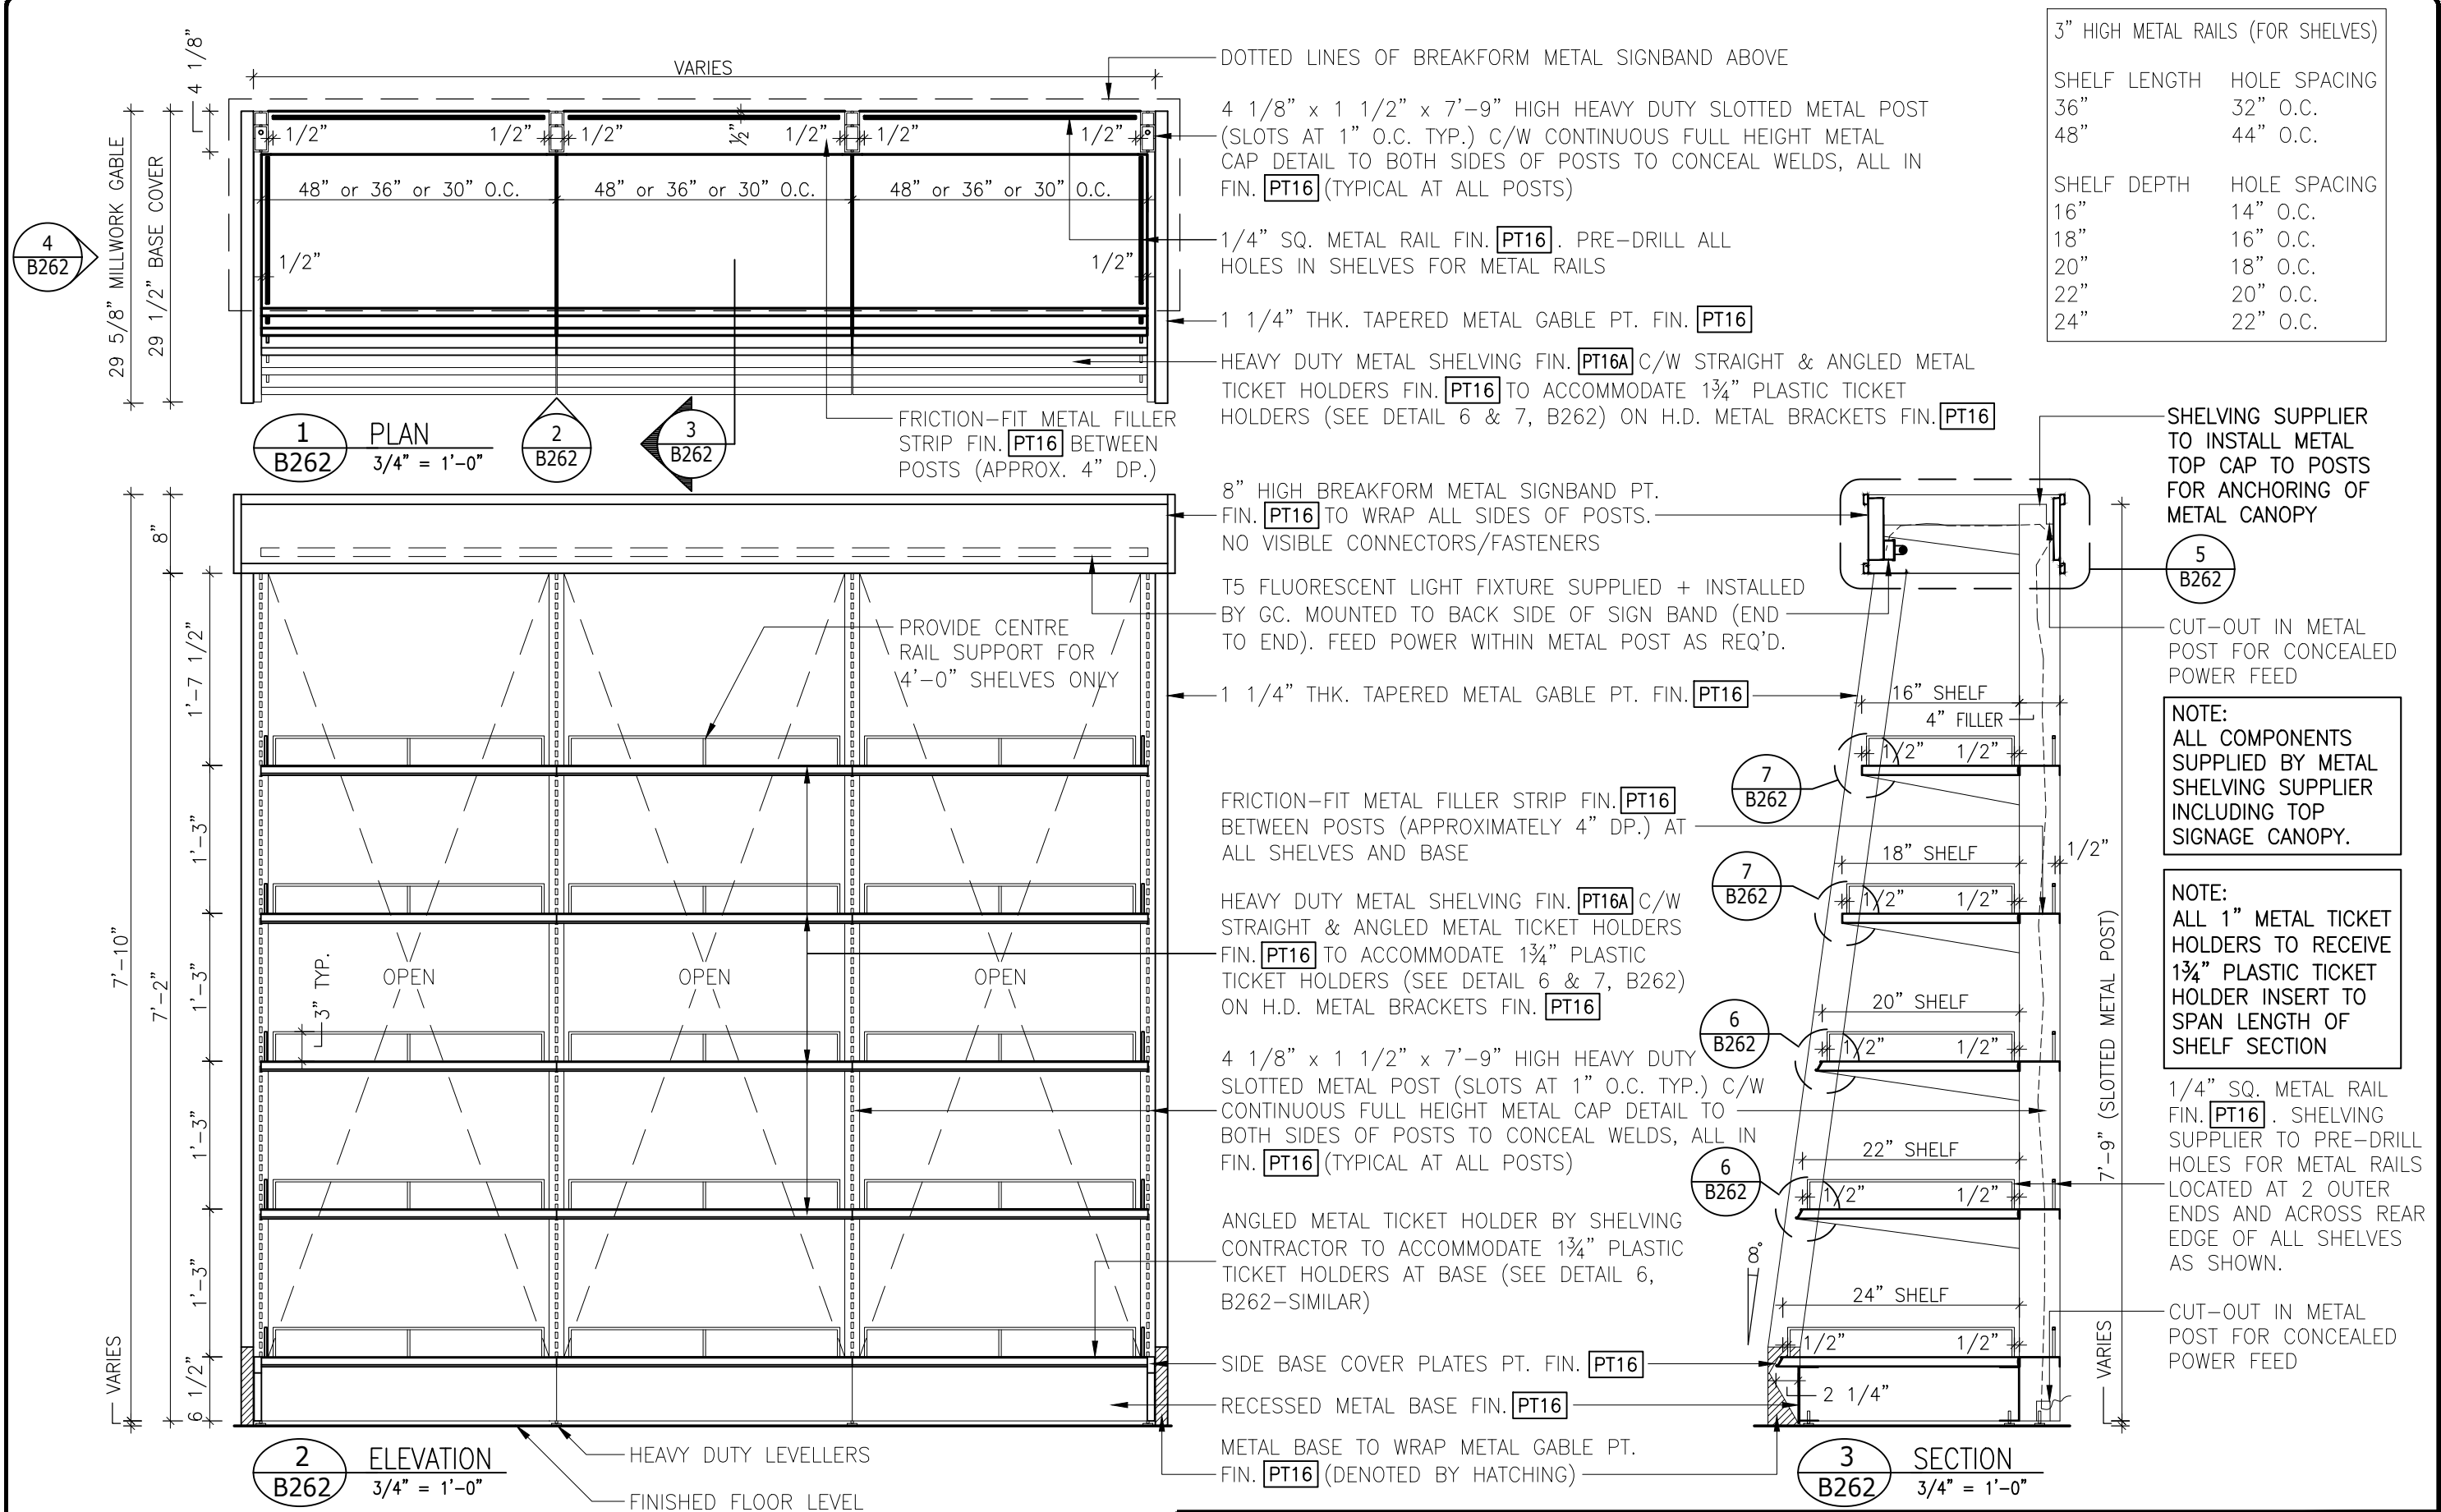

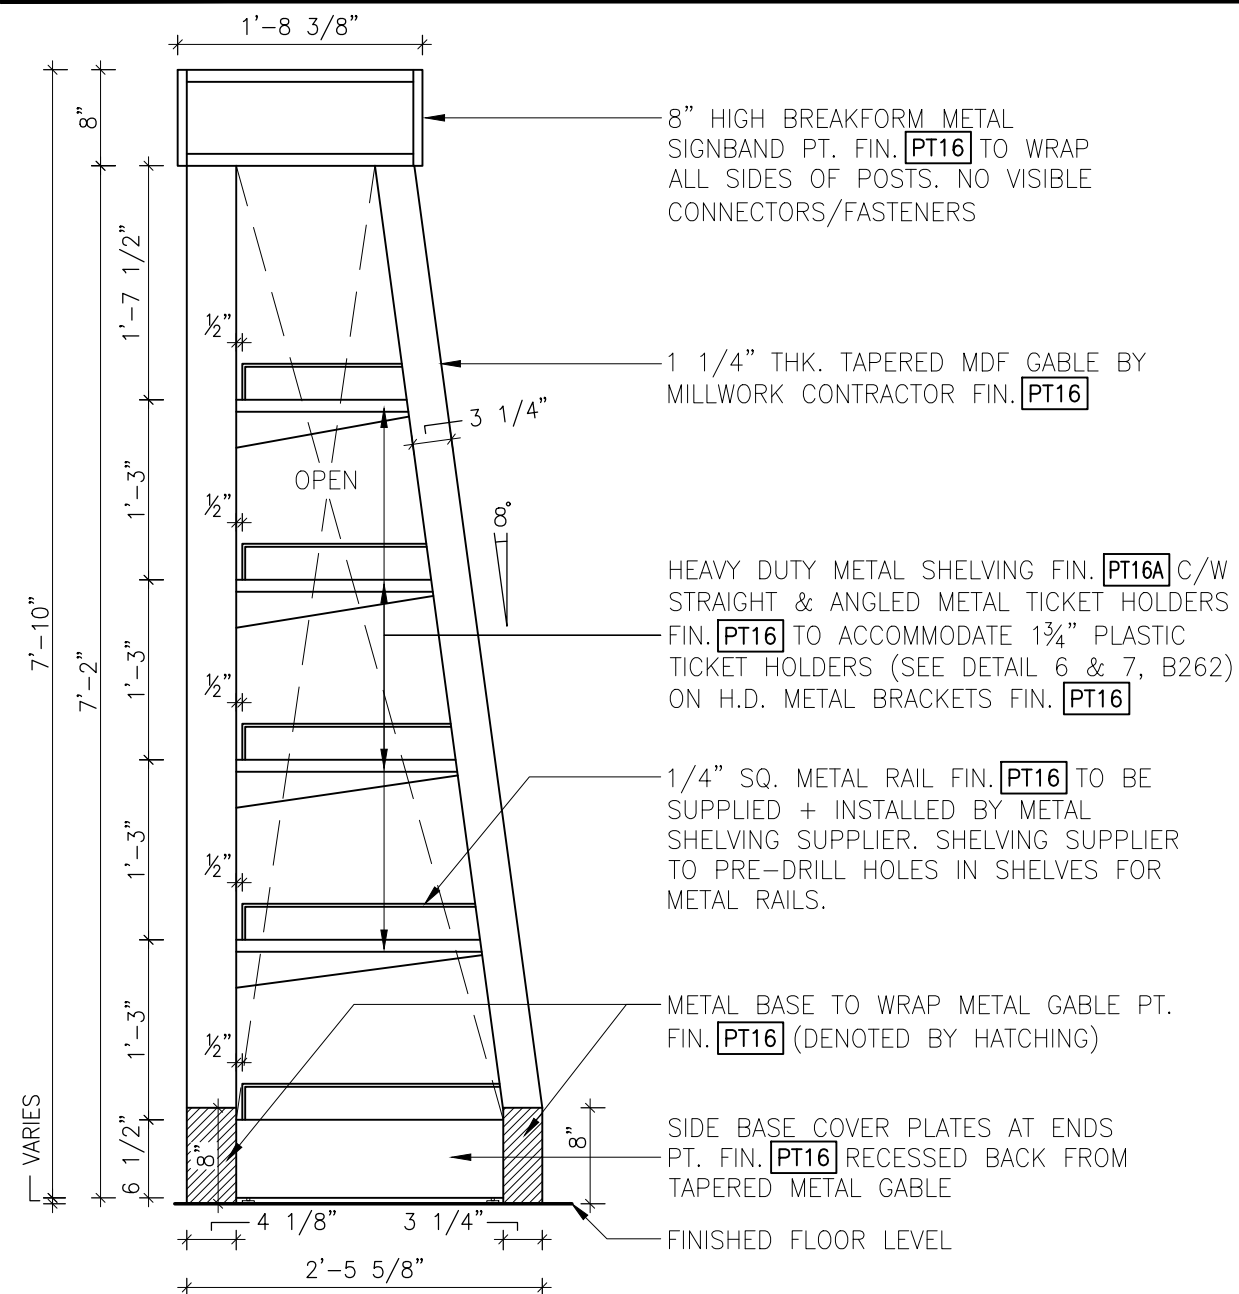

4
B262

HEAVY DUTY METAL SHELVING FIN. PT16A
C/W ANGLED METAL TICKET HOLDERS FIN. PT16
ON H.D. METAL BRACKETS FIN. PT16

ANGLED METAL TICKET
HOLDERS (20 GAUGE) TO—
ACCOMMODATE 1¾" PLASTIC
TICKET HOLDERS AT ALL
SHELVES FIN. **PT16** 

NOTE: NO
VISIBLE HOLES
IN FRONT OF
TICKET HOLDER

6 ANGLED METAL TICKET HOLDER DETAIL
B262 FULL SCALE

HEAVY DUTY METAL SHELVING FIN. PT16A
C/W STRAIGHT METAL TICKET HOLDERS FIN. PT16
ON H.D. METAL BRACKETS FIN. PT16


STRAIGHT METAL TICKET
HOLDER OF 20 GAUGE
STEEL FIN. **PT16**
WELDED TO SLOPE
NOSE OF METAL
SHELF EDGE

NOTE: NO
VISIBLE HOLES
IN FRONT OF
TICKET HOLDER

7 STRAIGHT METAL TICKET HOLDER DETAIL
B262 FULL SCALE

NOTE:
ALL COMPONENTS
SUPPLIED BY METAL
SHELVING SUPPLIER
INCLUDING TOP SIGNAGE
CANOPY.

NOTE:
METAL SHELVING SUPPLIER TO ENSURE
THAT FIXTURE IS CONSTRUCTED SO
THAT LIGHT FIXTURES CAN BE
SERVICED AND/OR REMOVED WITHOUT
DISMANTLING FIXTURE

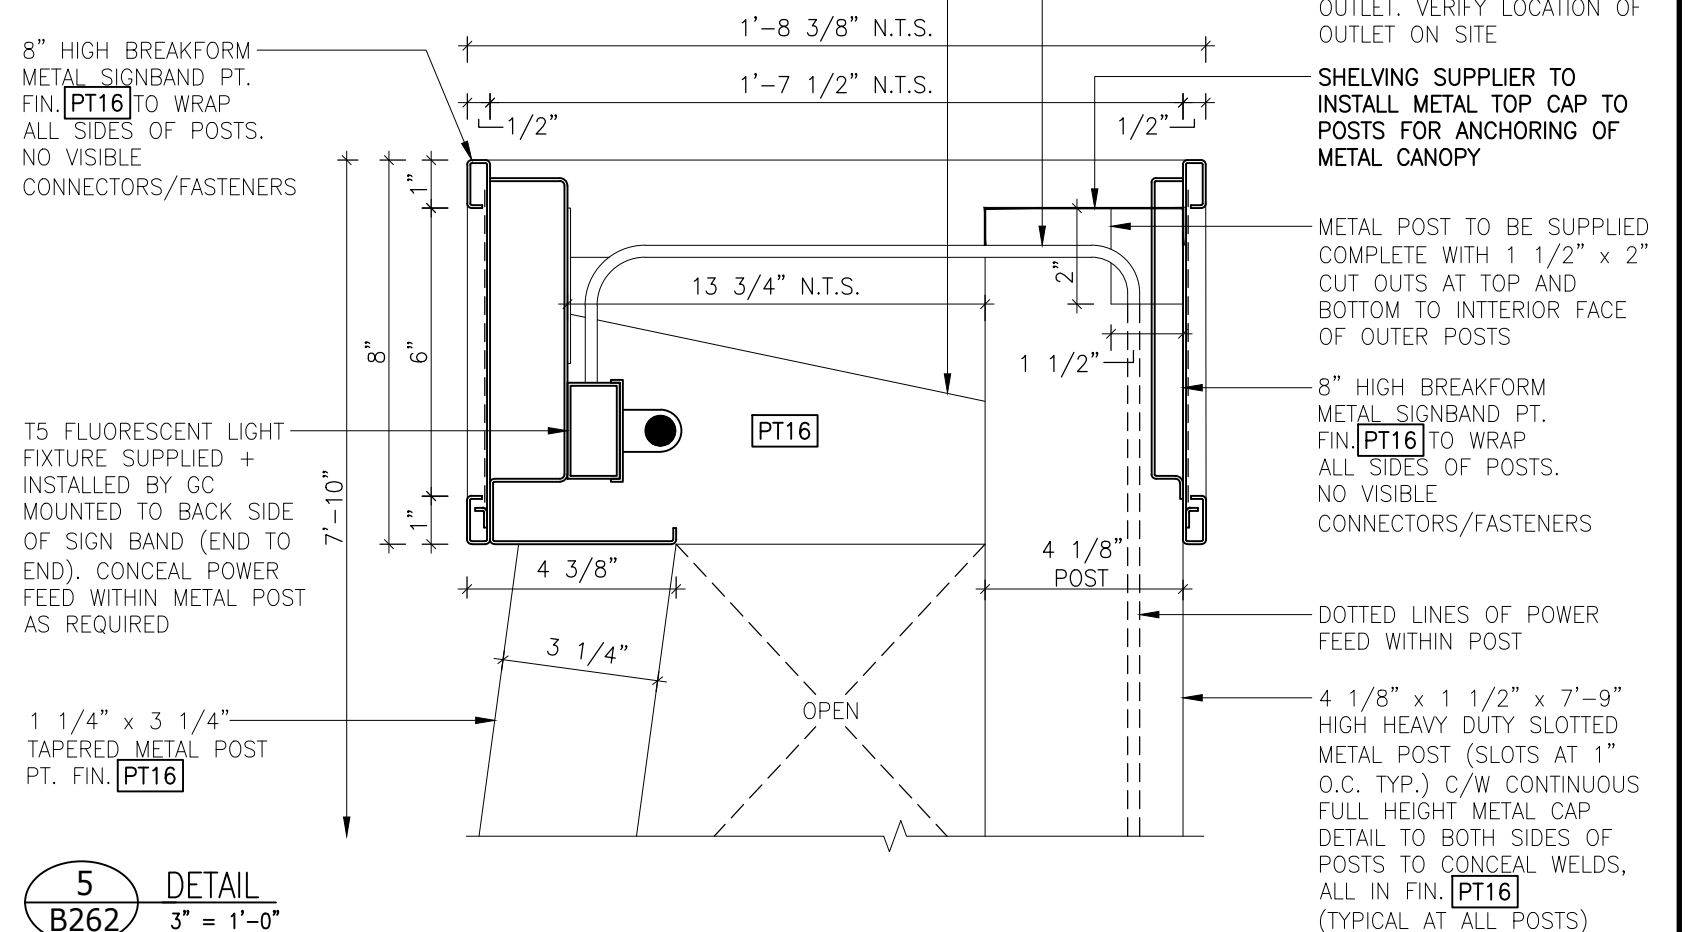

T5 FLUORESCENT LIGHT —
FIXTURE SUPPLIED +
INSTALLED BY GC
MOUNTED TO BACK SIDE
OF SIGN BAND (END TO
END). CONCEAL POWER
FEED WITHIN METAL POST
AS REQUIRED

1 1/4" x 3 1/4"—
TAPERED METAL POST
PT. FIN. **PT16**


5
B262

DETAIL
3" = 1'-0"

GENERAL NOTES

- DIMENSIONS SHOWN REFLECT SHELF & BASE DIMENSIONS ONLY & DO NOT TAKE METAL TICKET HOLDERS INTO ACCOUNT
- ALL ADJUSTMENTS TO COMPENSATE FOR NON-LEVEL FLOOR SURFACES TO BE MADE AT BOTTOM END OF POST
- GC TO CO-ORDINATE METAL SHELF INSTALLATION
- METAL SHELVING SUPPLIER TO OBTAIN SIGNAGE SAMPLE FROM LCBO PRIOR TO FABRICATION TO ENSURE PROPER FIT OF SIGNAGE INSERT
- ENSURE ALL SHELVES ARE IN EXACT ALIGNMENT AND ARE TRUE & LEVEL. PERFORATED SHELVES ARE NOT ACCEPTABLE. SHELVES TO SUPPORT LOAD CAPACITY OF 500LBS
- ALL METAL SHELVING COMPONENTS TO BE SUPPLIED TO SHELVING SUPPLIER. METAL SHELVING SUPPLIER RESPONSIBLE FOR FINAL ASSEMBLY ON-SITE.

LCBO	B200 GENERAL LIST	REVISION DATE	REV.	2 of 2	ISSUE DATE	STORE TYPE	STORE #
	DOUBLE SIDED GIFT/SPIRITS FIXTURE WITH METAL SHELVES (ILLUMINATED) (7'-10" H.)	2019 NOV	01	B262	2019 NOV		312

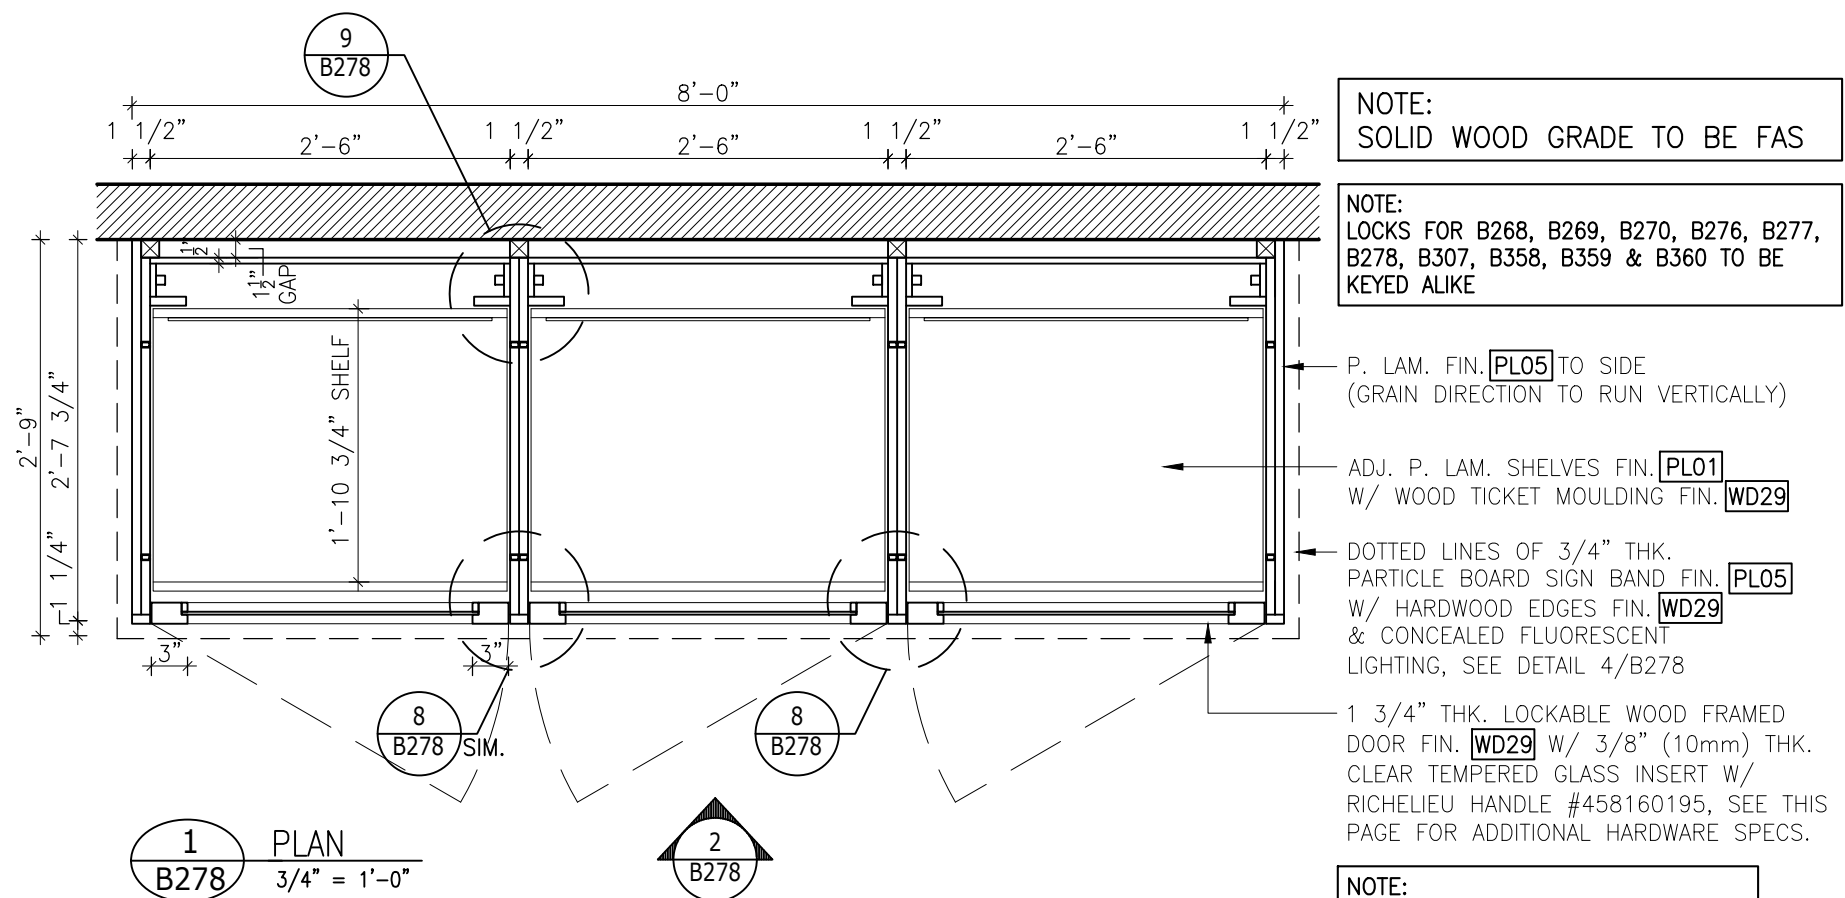

NOTE:
SOLID WOOD GRADE TO BE FAS

NOTE:
LOCKS FOR B268, B269, B270, B276, B277, B278, B307, B358, B359 & B360 TO BE KEYED ALIKE

- P. LAM. FIN. [PL05] TO SIDE (GRAIN DIRECTION TO RUN VERTICALLY)
- ADJ. P. LAM. SHELVES FIN. [PL01] W/ WOOD TICKET MOULDING FIN. [WD29]
- DOTTED LINES OF 3/4" THK. PARTICLE BOARD SIGN BAND FIN. [PL05] W/ HARDWOOD EDGES FIN. [WD29] & CONCEALED FLUORESCENT LIGHTING, SEE DETAIL 4/B278
- 1 3/4" THK. LOCKABLE WOOD FRAMED DOOR FIN. [WD29] W/ 3/8" (10mm) THK. CLEAR TEMPERED GLASS INSERT W/ RICHELIEU HANDLE #458160195, SEE THIS PAGE FOR ADDITIONAL HARDWARE SPECS.

NOTE:
ALL WOOD TICKET MOULDINGS TO ACCOMMODATE 1 3/4" PAPER TICKET

NOTE:
MILLWORK CONTRACTOR TO ENSURE THAT FIXTURE IS CONSTRUCTED SO THAT LIGHT FIXTURES CAN BE SERVICED AND/OR REMOVED WITHOUT DISMANTLING MILLWORK

GENERAL NOTES:
ALL VERTICAL SURFACES ON THE INTERIOR (GABLES, BACK PANELS, AND DIVIDERS) ARE TO BE CONSTRUCTED OF PREFINISHED PARTICLE BOARD PANELS W/ MELAMINE FIN. [PL01] BOTH SIDES. MILLWORK CONTRACTOR TO PROVIDE HARDWOOD EDGE IN FIN. [WD29] TO ALL EXPOSED EDGES.

NOTE:
MILLWORK CONTRACTOR TO PROVIDE (1) COAT OF URETHANE SEALER AND (2) TOP COATS OF SATIN LACQUER TO FIN. [WD29]

MILLWORK CONTRACTOR TO ENSURE THAT ALL SHELVES ARE IN EXACT ALIGNMENT WITH ADJACENT B252, B253 & B257 UNITS.


HARDWARE SPECIFICATIONS:

ADAM RITE DEADLOCK #ARMS1850S410628
MORTISE CYLINDER #LSM1002SCC26D
1" C/W (2) KEYS CLEAR ANODIZED ALUMINUM FINISH
STRIKE FOR HOOK BOLT #ARMS4001031628
SPACER RING #IL861F2810 - 1/4" THK.
CLEAR ANODIZED ALUMINUM
NOTE: LOCK CYLINDER TO BE SUPPLIED & INSTALLED BY LCBO, FITUP BY G.C.

3" .060 GA 8FT LONG CONTINUOUS PIANO HINGE BY RICHELIEU
MODEL: #76096180 (BRUSHED NICKEL FINISH)

DOOR PULL BY RICHELIEU
MODEL: #458160195 (BRUSHED NICKEL FINISH)

HEAVY DUTY RECESSED SLOTTED STANDARDS W/ 5/8" SLOTS @ 1" O.C. (KEMBER #5000 SERIES) AND KEMBER #5037 STUB BRACKETS BOTH TO MATCH FIN. [MT55]

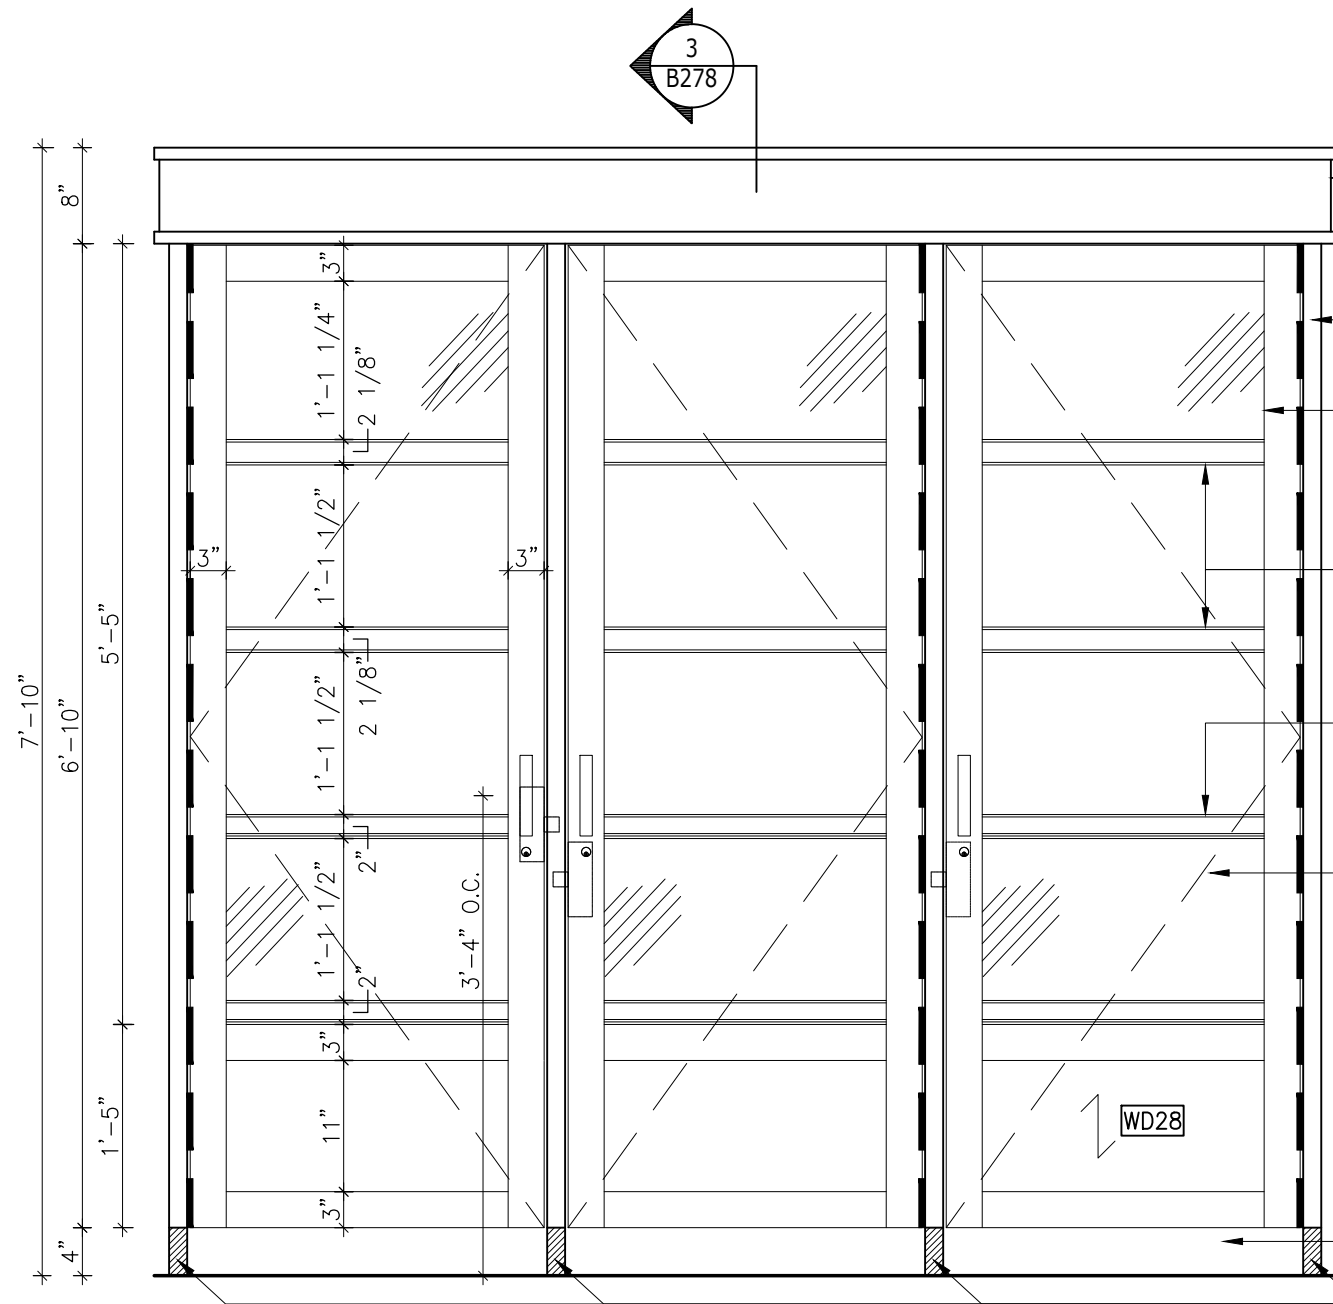

2
B278 ELEVATION
3/4" = 1'-0"

NOTE:
SOLID WOOD GRADE TO BE FAS

NOTE:
MILLWORK CONTRACTOR TO ENSURE
THAT FIXTURE IS CONSTRUCTED SO
THAT LIGHT FIXTURES CAN BE
SERVICED AND/OR REMOVED WITHOUT
DISMANTLING MILLWORK

3/4" THK. PARTICLE BOARD SIGN BAND FIN. **PL05**
W/ HARDWOOD EDGES FIN. **WD29** & CONCEALED
FLUORESCENT LIGHTING, SEE DETAIL 4/B278

FIN. **WD29**

1 3/4" THK. LOCKABLE WOOD FRAMED DOOR
FIN. **WD29** W/ 3/8" (10mm) THK. CLEAR
TEMPERED GLASS INSERT W/ RICHELIEU
HANDLE #458160195, SEE PAGE 1 OF 4 FOR
ADDITIONAL HARDWARE SPECS.

ADJ. P. LAM. SHELVES FIN. **PL01** W/
STRAIGHT WOOD TICKET MOULDING FIN. **WD29**
W/ METAL BACK RAIL FIN. **MT55**

ADJ. P. LAM. SHELF FIN. **PL01** W/
ANGLED TICKET WOOD MOULDING FIN. **WD29**

MELAMINE FIN. **PL01** TO BACK PANEL BEYOND

PROVIDE HEAVY DUTY RECESSED SLOTTED
STANDARDS W/ 5/8" SLOTS @ 1" O.C.
(KEMBER #5000 SERIES) AND KEMBER #5037
STUB BRACKETS BOTH TO MATCH FIN. **MT55**


PROVIDE REMOVABLE PANEL IN BASE
C/W FINGER PULL FOR REMOTE
DRIVERS & JUNCTION BOXES

RECESSED BASE P. LAM. FIN. **PL04**

4" H. x 1 1/2" x 2" METAL
CORNER GUARD FIN. **MT55**

NOTE:
ALL WOOD TICKET MOULDINGS TO
ACCOMMODATE 1 3/4" PAPER TICKET

NOTE:
EACH DOOR TO HAVE INDIVIDUAL
LOCKING MECHANISM

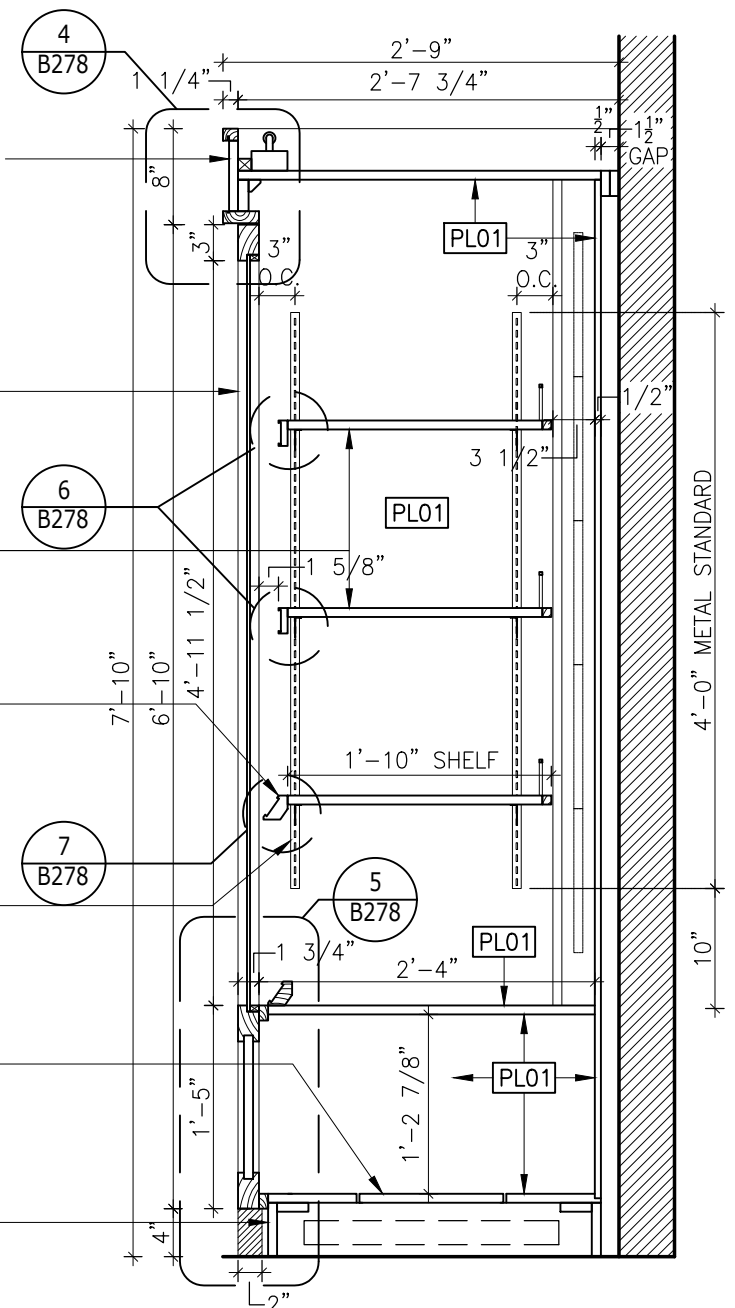

3
B278 SECTION
3/4" = 1'-0"

LCBO

B200 GENERAL LIST

3-MODULE GENERAL LIST PERIMETER LOCKABLE DISPLAY (7'-10" H.)

REVISION
DATE
2019
NOV


REV.
01

2 of 4
B278


ISSUE
DATE
2019
NOV

STORE
TYPE

STORE #
312

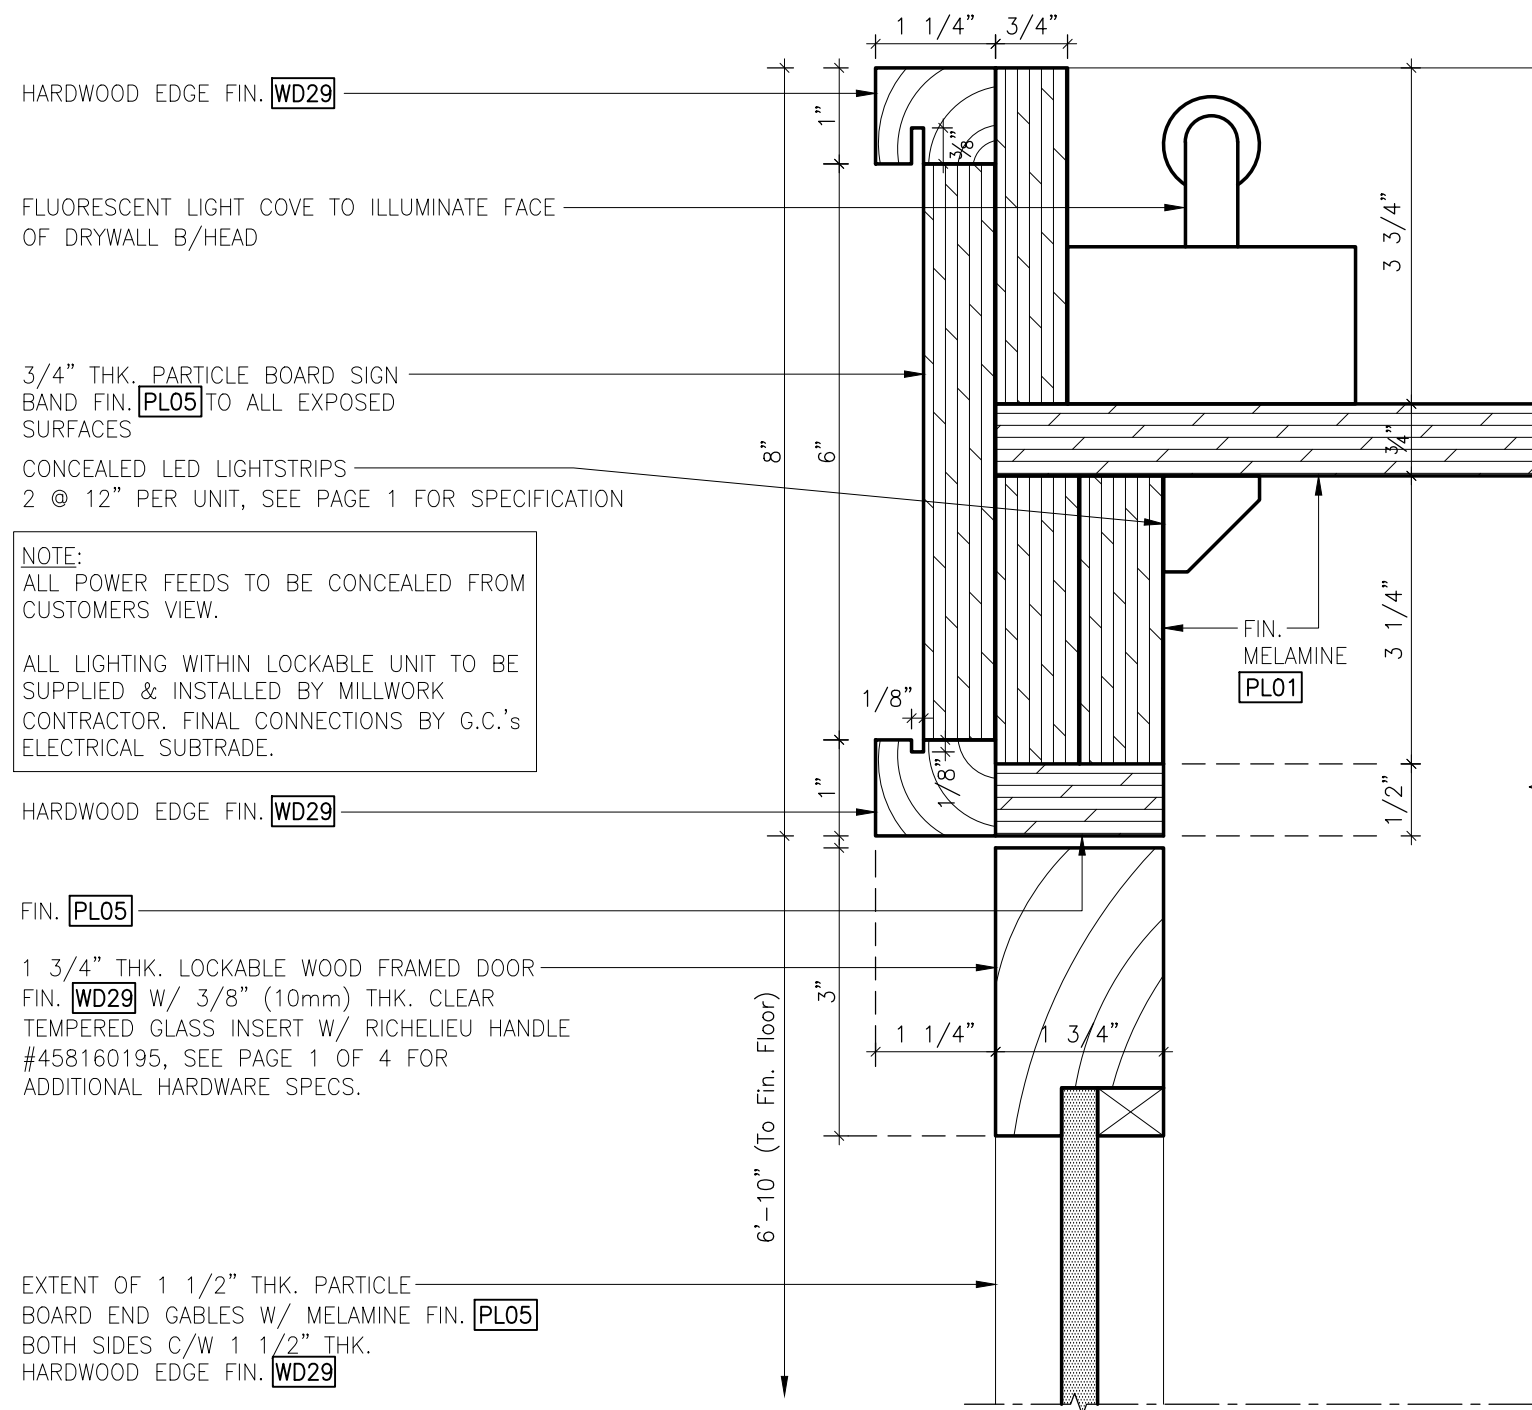

4
B278 SECTION-DETAIL
6" = 1'-0"

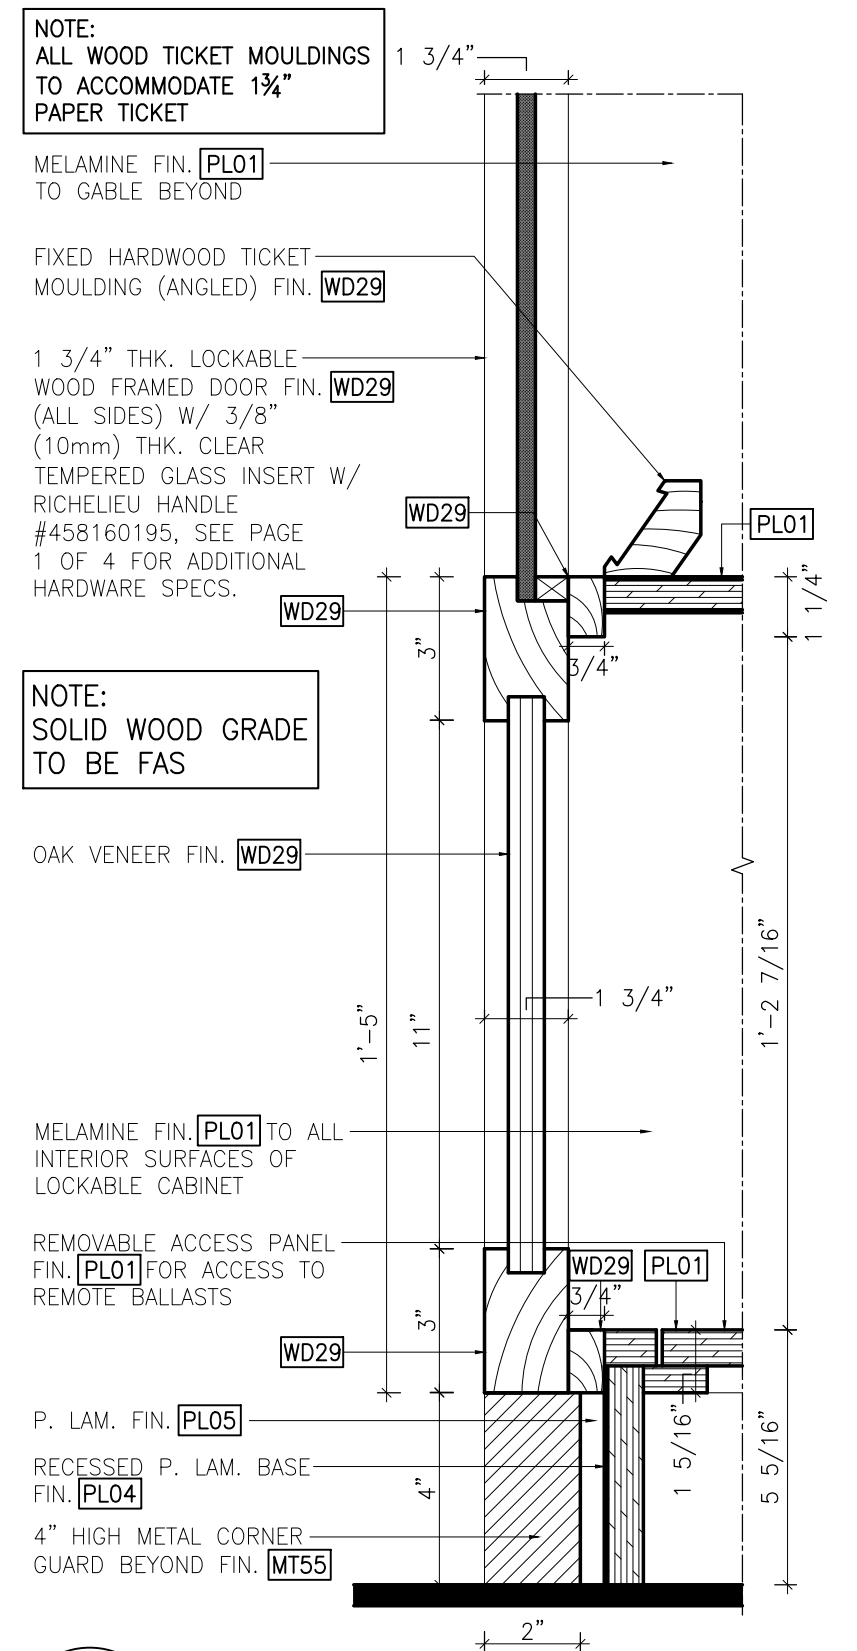

5
B278 DETAIL
3" = 1'-0"

LCBO

B200 GENERAL LIST

3-MODULE GENERAL LIST PERIMETER LOCKABLE DISPLAY (7'-10" H.)

REVISION
DATE
2019
NOV

REV.
01

3 of 4
B278


ISSUE
DATE
2019
NOV

STORE
TYPE

STORE #
312

NOTE:
ALL WOOD TICKET MOULDINGS TO
ACCOMMODATE 1 3/4" PAPER TICKET


3/4" THK. PARTICLE BRD. SHELF W/
MELAMINE FIN. [PL01] TO BOTH SIDES
EXTENT OF PARTICLE BOARD
GABLE BEYOND
FIN. [PL05] WITH 1" THICK
HARDWOOD TRIM FIN. [WD29]
HARDWOOD TICKET MOULDING
(STRAIGHT) FIN. [WD29]
1 3/4" THK. LOCKABLE WOOD
FRAMED DOOR FIN. [WD29] W/ 3/8"
(10mm) THK. CLEAR TEMPERED
GLASS INSERT W/ RICHELIEU
HANDLE #458160195, SEE PAGE 1
OF 4 FOR ADDITIONAL HARDWARE
SPECS.

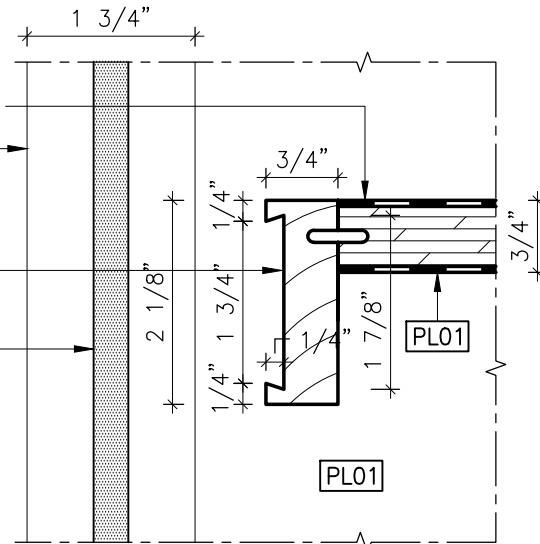

6
B278 DETAIL
6" = 1'-0"

NOTE:
ALL WOOD TICKET MOULDINGS TO
ACCOMMODATE 1 3/4" PAPER TICKET

3/4" THK. PARTICLE BRD. SHELF W/
MELAMINE FIN. [PL01] TO BOTH SIDES
HARDWOOD TICKET MOULDING
(ANGLED) FIN. [WD29]
EXTENT OF PARTICLE BOARD
GABLE BEYOND FIN. [PL05] W/ 1"
THICK HARDWOOD TRIM FIN. [WD29]
1 3/4" THK. LOCKABLE WOOD
FRAMED DOOR FIN. [WD29] W/ 3/8"
(10mm) THK. CLEAR TEMPERED
GLASS INSERT W/ RICHELIEU
HANDLE #458160195, SEE PAGE 1
OF 4 FOR ADDITIONAL HARDWARE
SPECS.

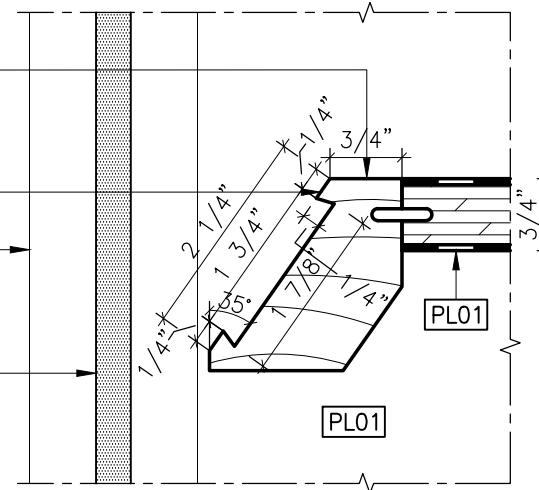


7
B278 DETAIL
6" = 1'-0"

L.E.D. LIGHTSTRIPS:
PROVIDE 36 @ 12" LENGTH AS
INDICATED WITHIN MILLWORK.

LED LIGHTSTRIPS BY TECHNILITE:
MODEL#: L3-32-GI-SEB
LENGTH=12"
OUTPUT=2.4 WATTS / 97 LUMENS PER FT.
COLOUR TEMP. 3200°K
DURATION: 50,000 HRS

*ALL L.E.D. LIGHTING AND ASSOCIATED
COMPONENTS TO BE SUPPLIED &
INSTALLED BY MILLWORK CONTRACTOR,
FINAL CONNECTION BY G.C.'S
ELECTRICAL SUBTRADE. ENSURE ALL
WIRING/DRIVERS ARE CONCEALED
FROM CUSTOMER'S VIEW.

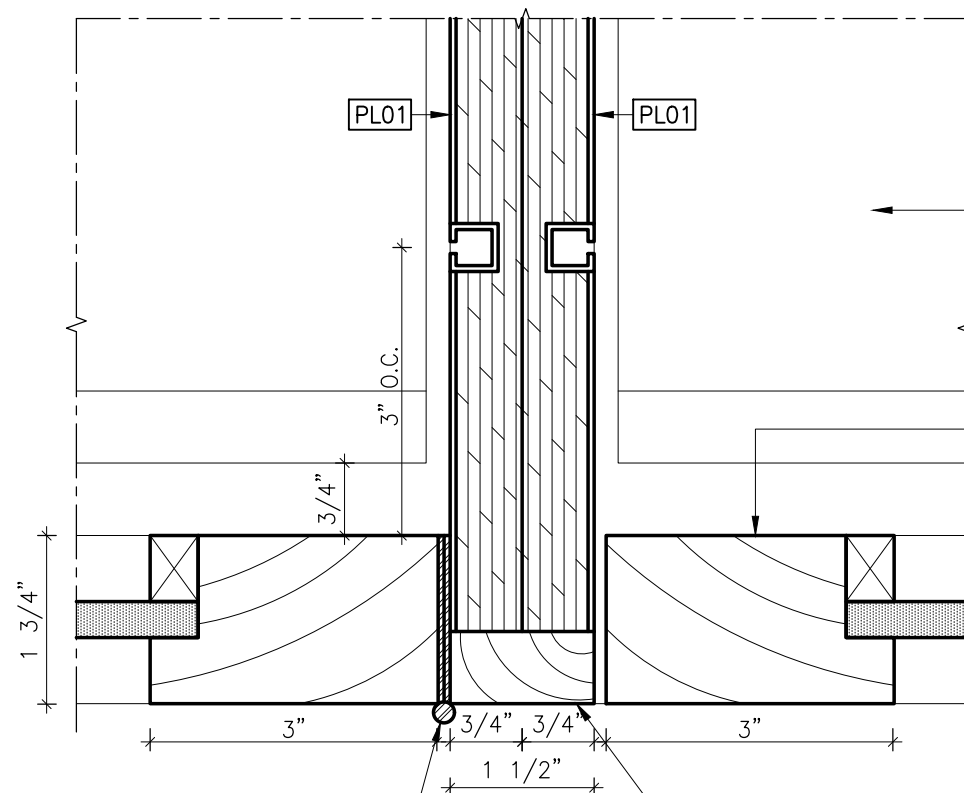


PIANO HINGE, REFER TO PAGE 1 OF 4
FOR HARDWARE SPECIFICATIONS

8
B278 DETAIL
6" = 1'-0"

NOTE:
SOLID WOOD GRADE
TO BE FAS

ADJUSTABLE SHELF W/ HARDWOOD
TICKET MOULDING FIN. [WD29] &
P. LAM. FIN. [PL01]
L.E.D. STRIPLIGHTS, SEE SPEC.
THIS PAGE
1 3/4" THK. LOCKABLE WOOD
FRAMED DOOR FIN. [WD29] W/ 3/8"
(10mm) THK. CLEAR TEMPERED
GLASS INSERT W/ RICHELIEU
HANDLE #458160195, SEE PAGE 1
OF 4 FOR ADDITIONAL HARDWARE
SPECS.

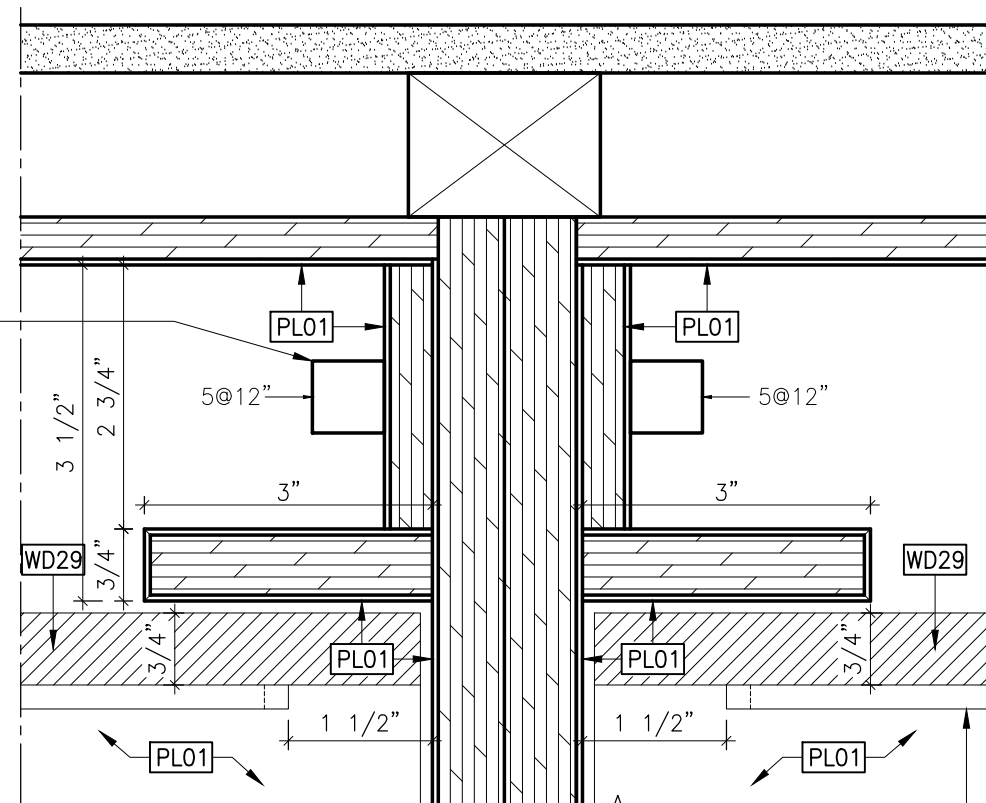

1/4" SQ. METAL RAIL FIN. [MT55]

9
B278 DETAIL
6" = 1'-0"

LCBO

B200 GENERAL LIST

3-MODULE GENERAL LIST PERIMETER LOCKABLE DISPLAY (7'-10" H.)

REVISION
DATE
2019
NOV






REV.
01

4 of 4
B278

ISSUE
DATE
2019
NOV

STORE
TYPE


STORE #
312

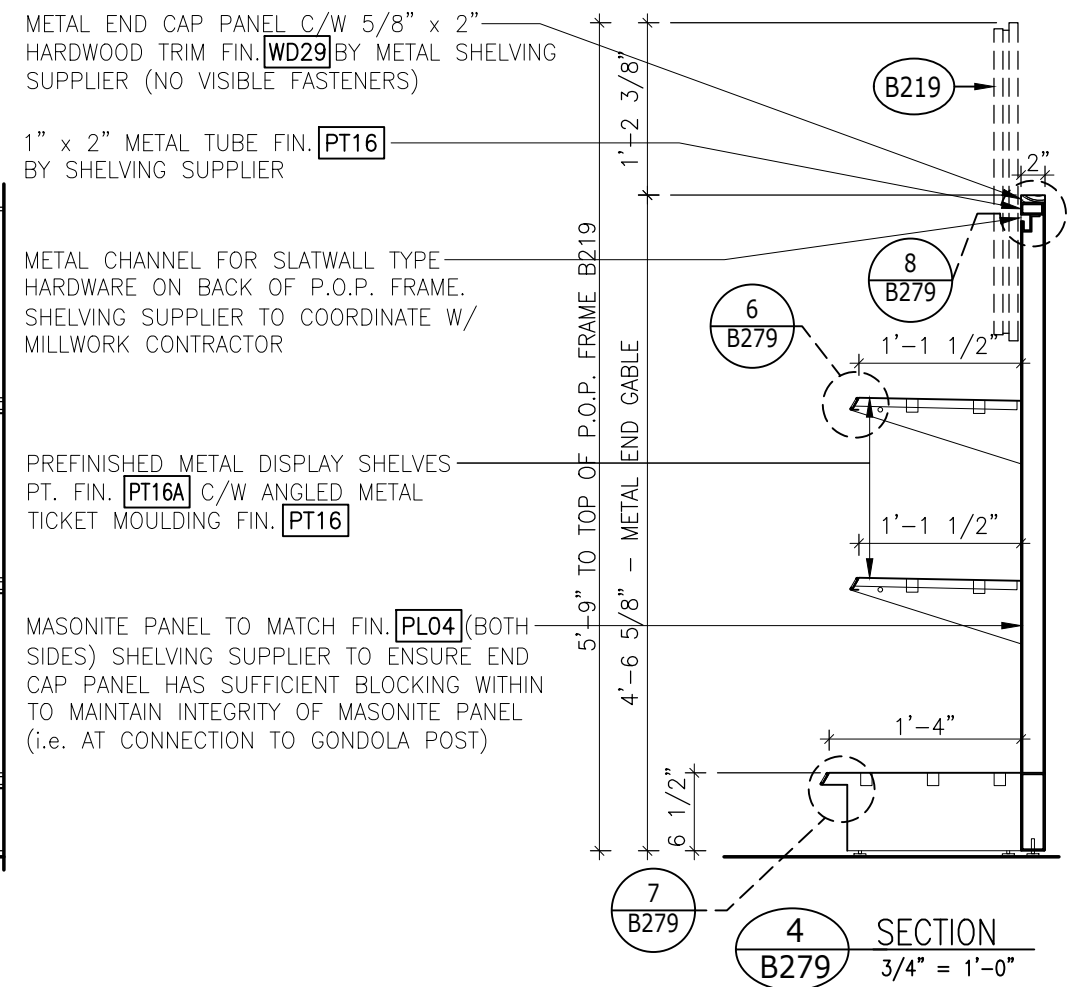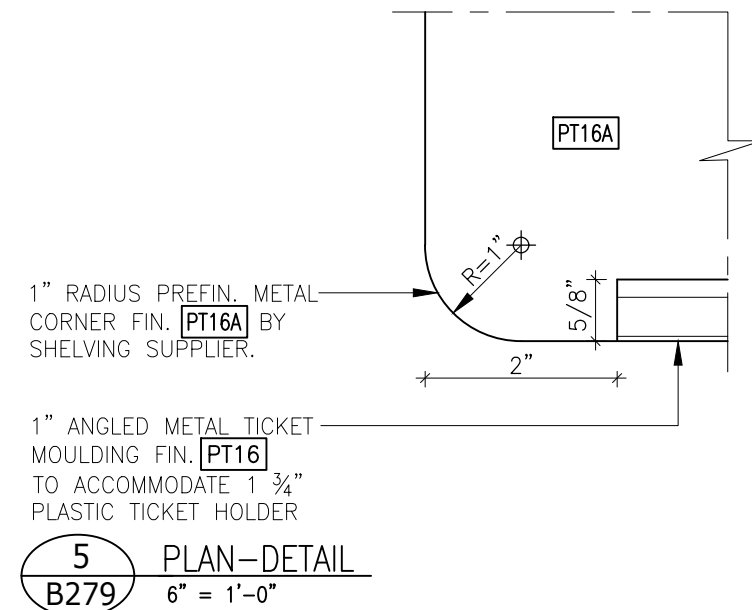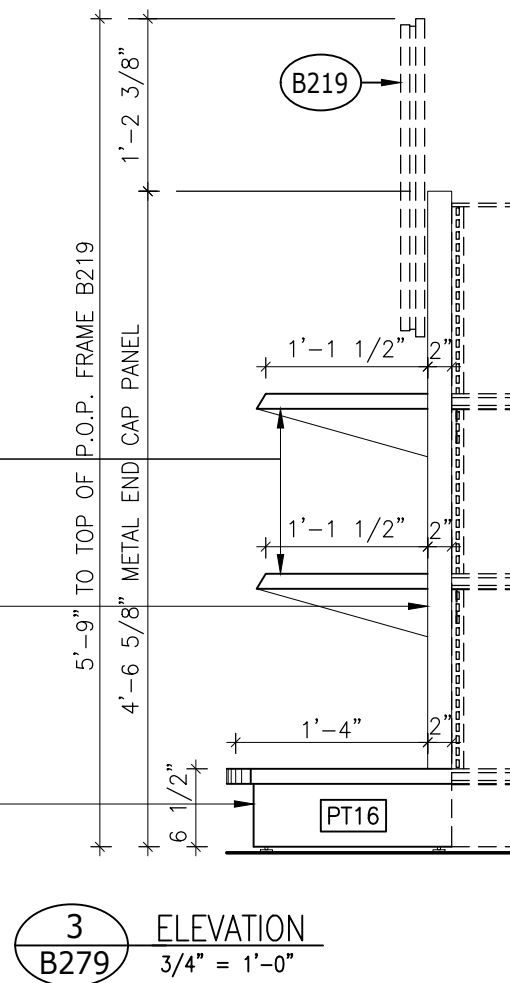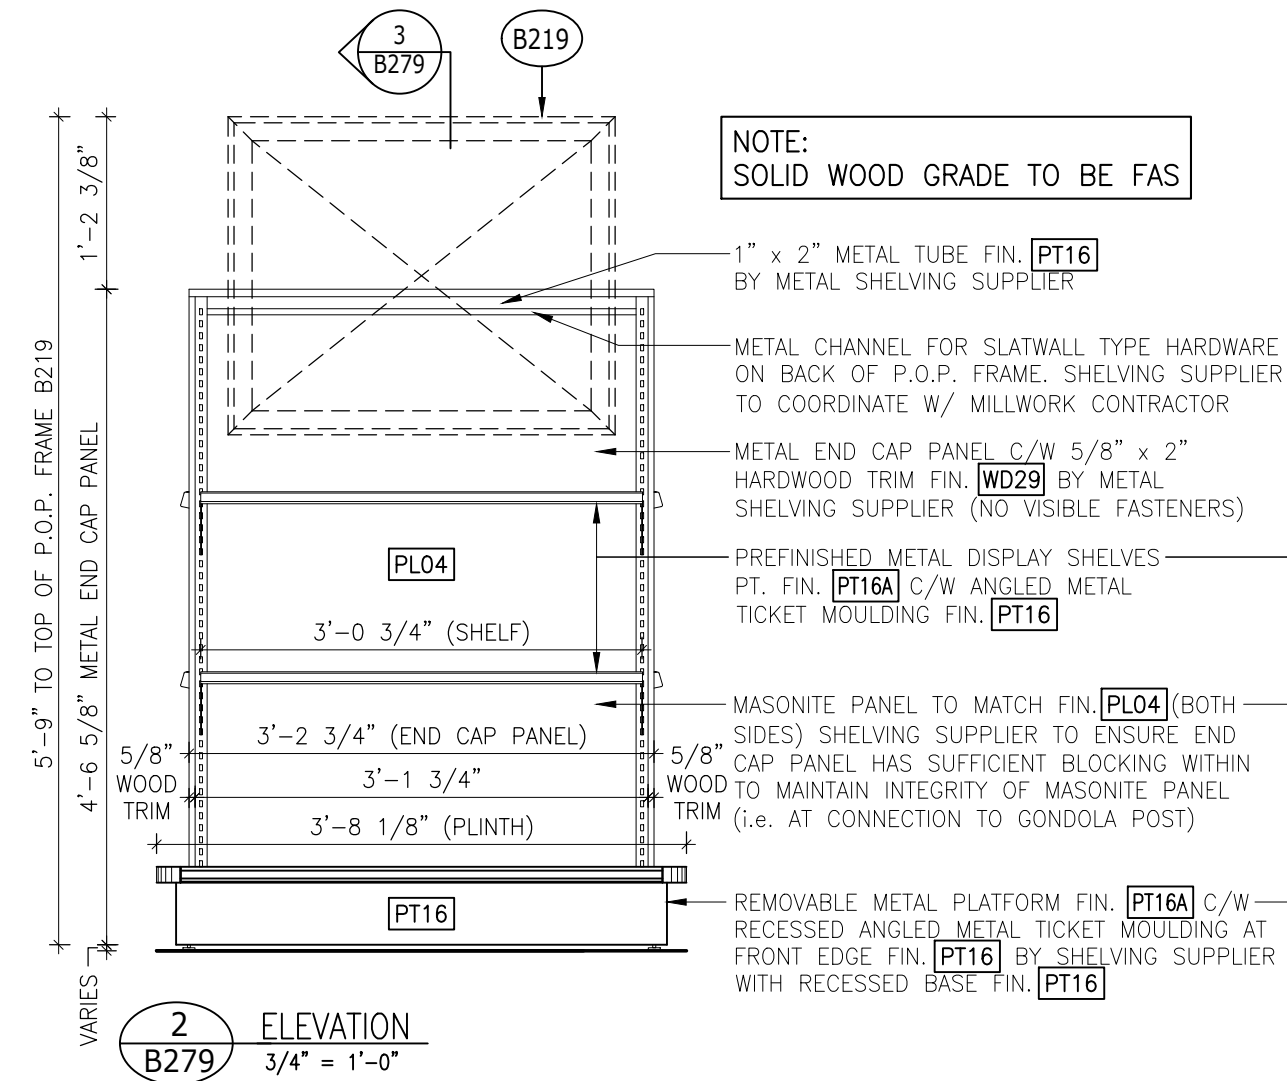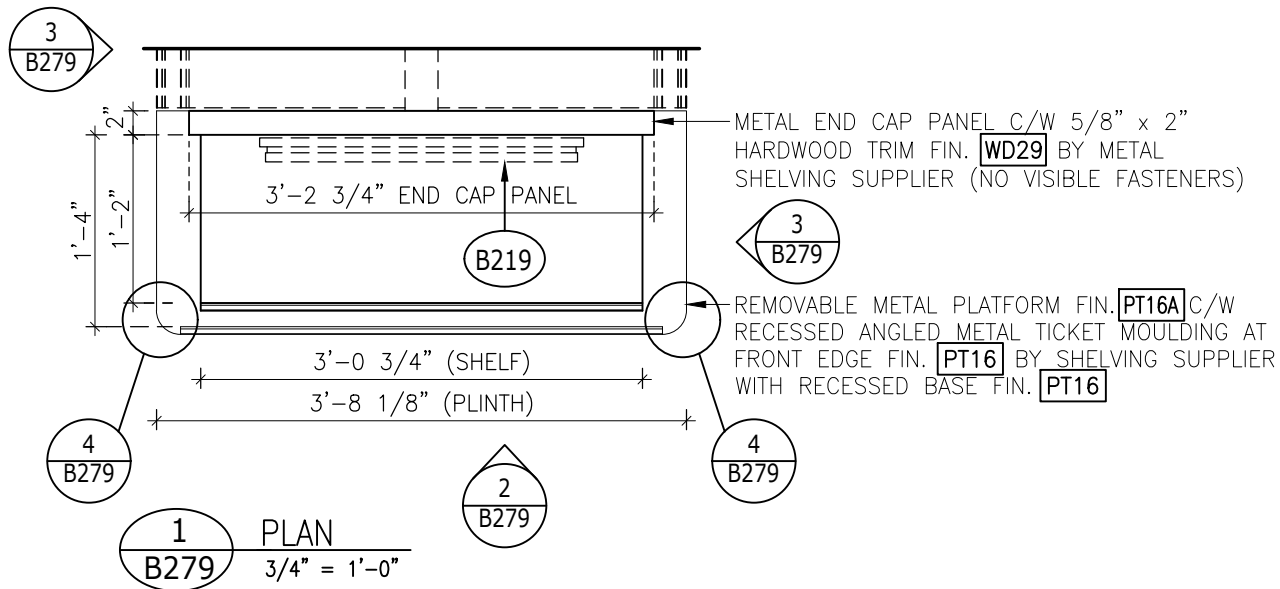


LCBO

B200 GENERAL LIST
METAL GONDOLA END (NARROW) - GENERAL LIST

REVISION DATE	REV.	1 of 2	ISSUE DATE	STORE TYPE	STORE #
2019 NOV	01	B279	2019 NOV		312

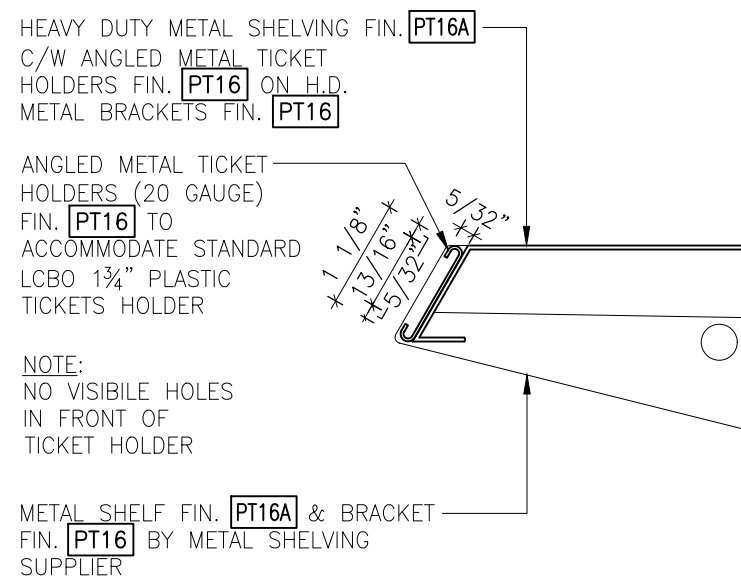


6
B279 DETAIL
6" = 1'-0"

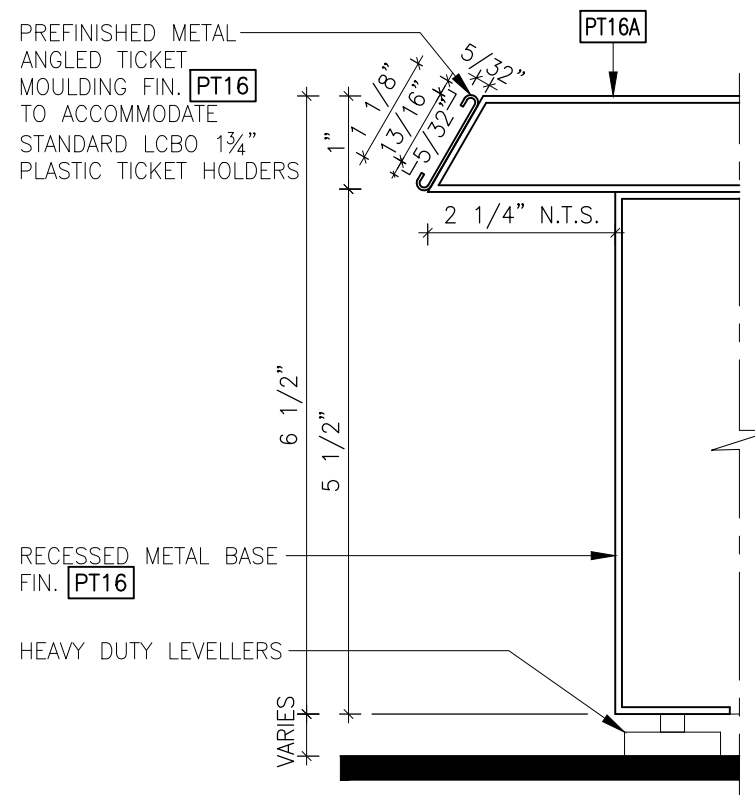

7
B279 DETAIL
6" = 1'-0"

NOTE:
SOLID WOOD GRADE TO BE FAS


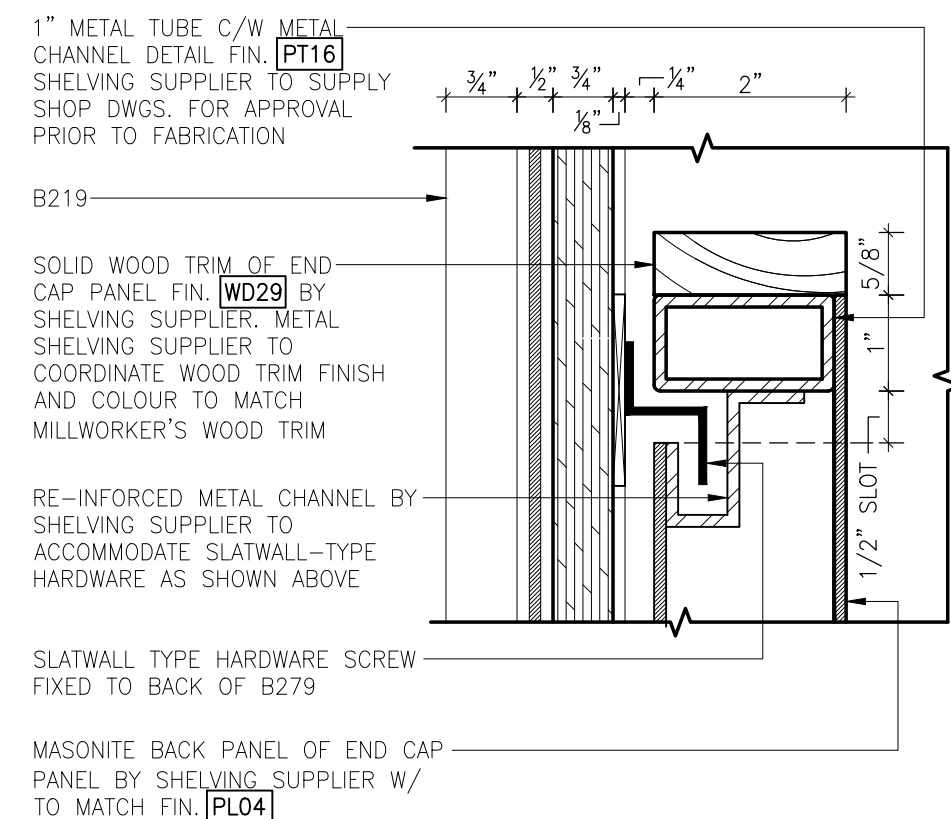


8
B279 DETAIL
6" = 1'-0"

LCBO



REVISION DATE	REV.	2 of 2	ISSUE DATE	STORE TYPE	STORE #
2019 NOV	01	B279	2019 NOV		312

B200 GENERAL LIST
METAL GONDOLA END (NARROW) - GENERAL LIST

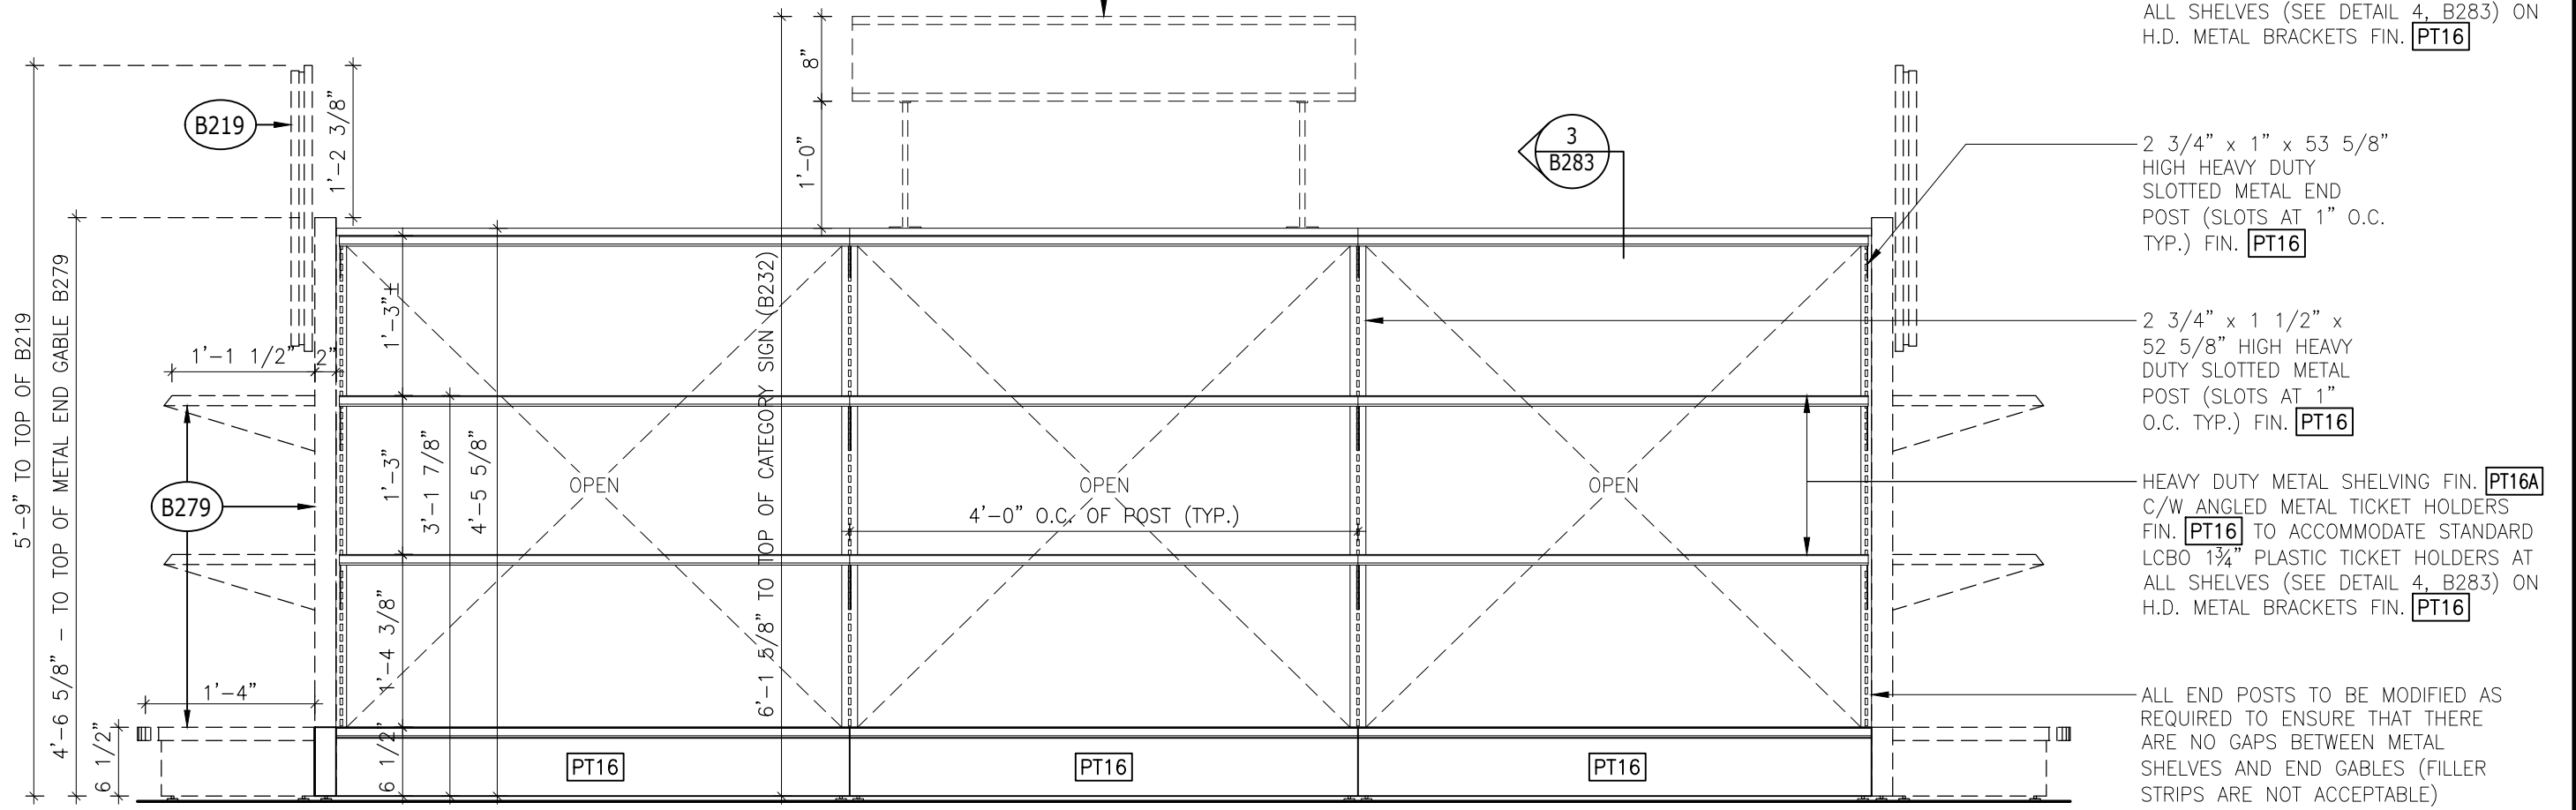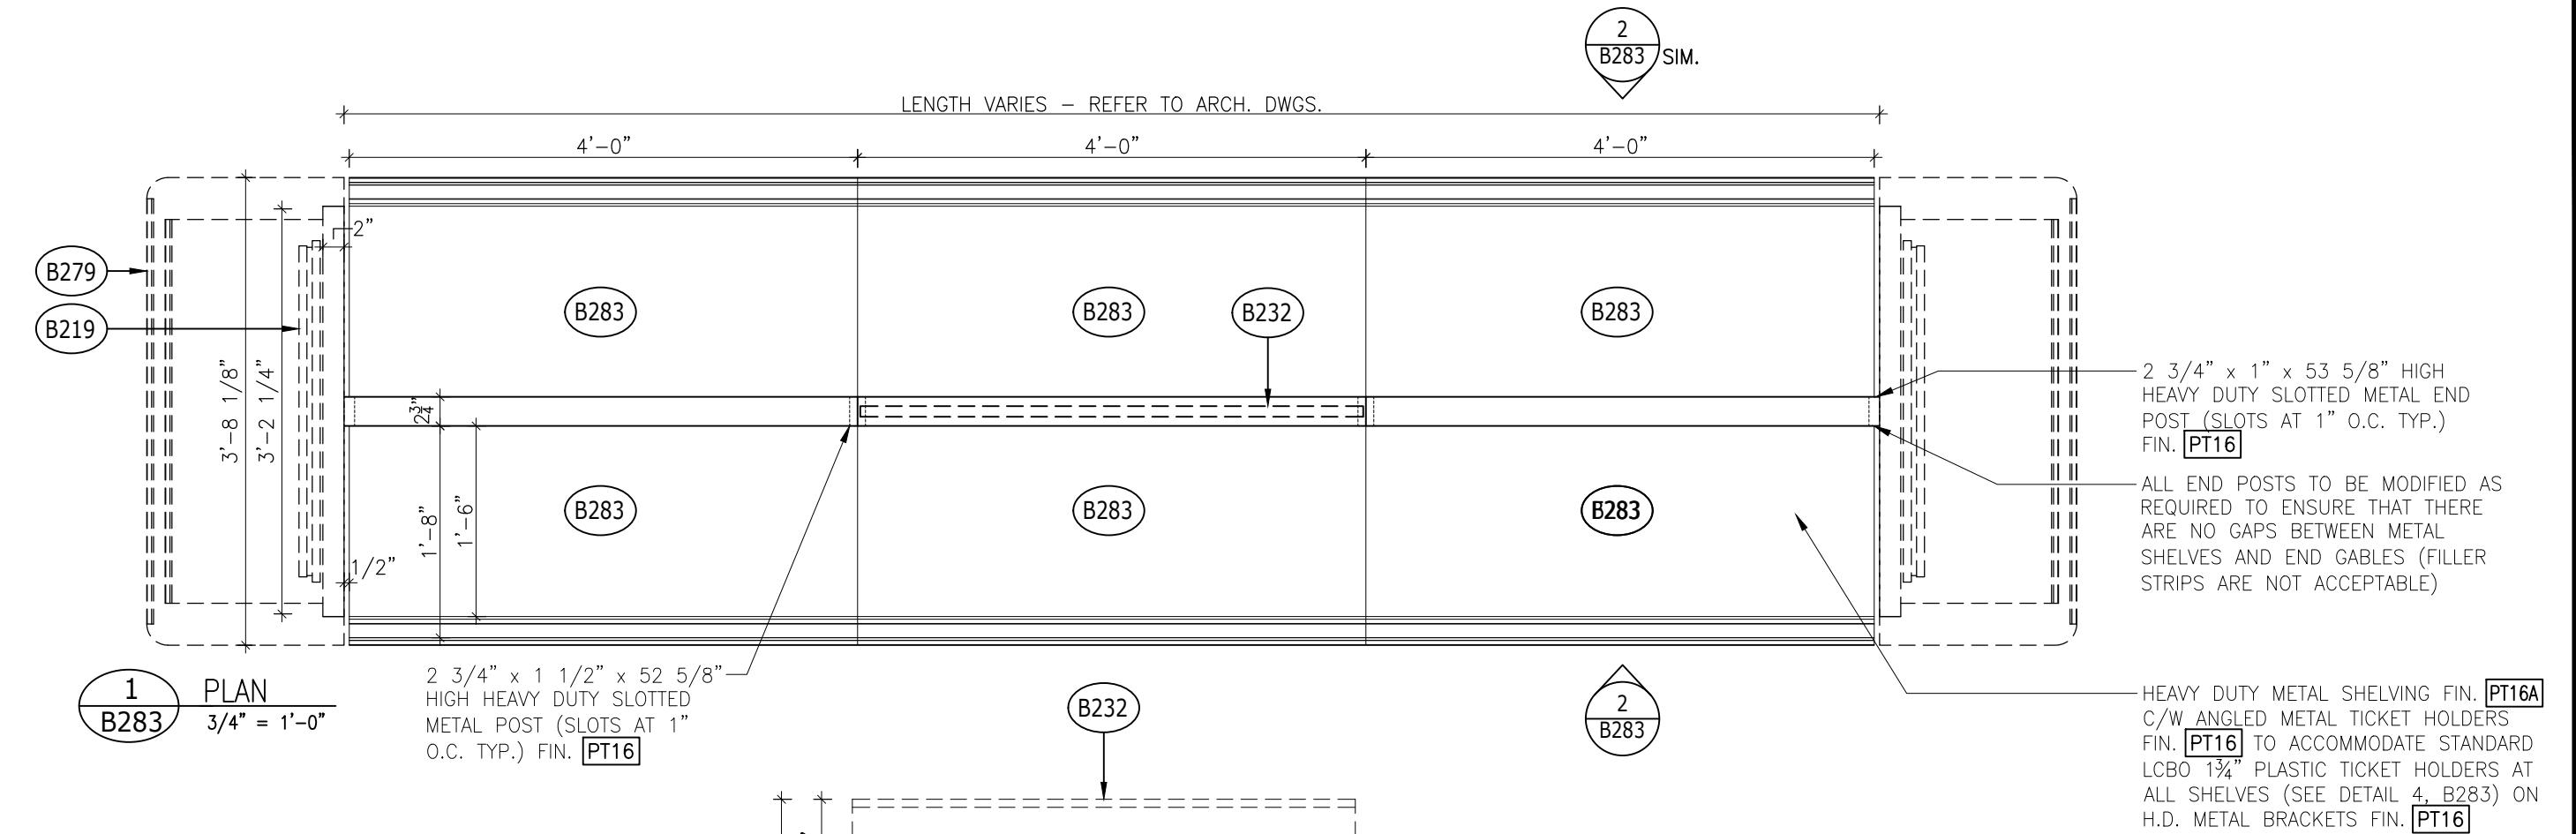


LCBO

B200 GENERAL LIST		REVISION DATE	REV.	1 of 2	ISSUE DATE	STORE TYPE	STORE #
4-HIGH 4'-0" METAL FLOOR GONDOLA (NARROW) - GENERAL LIST		2019 NOV	01	B283	2019 NOV		312

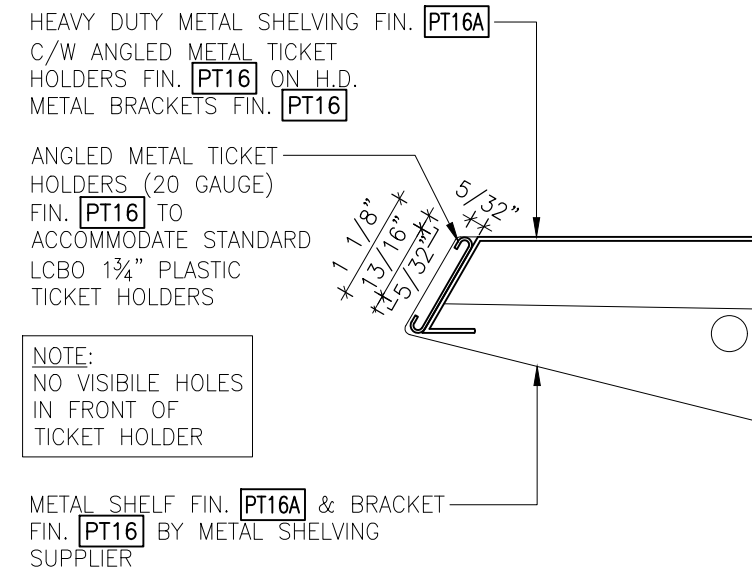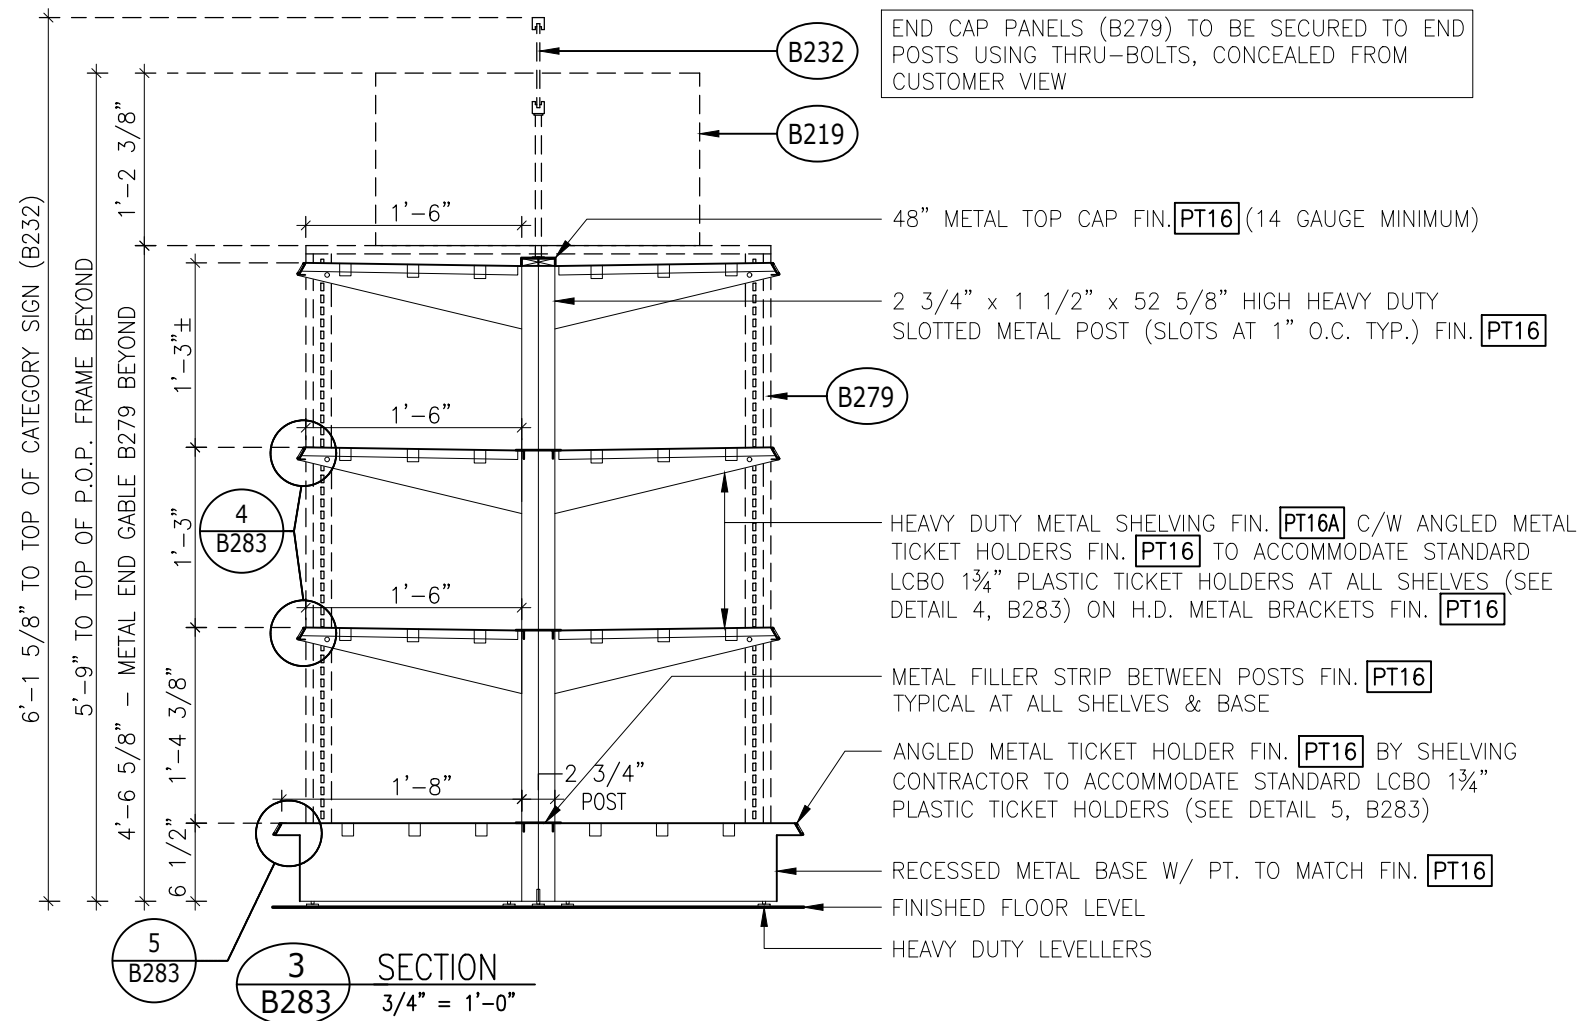

4
B283
6" = 1'-0"

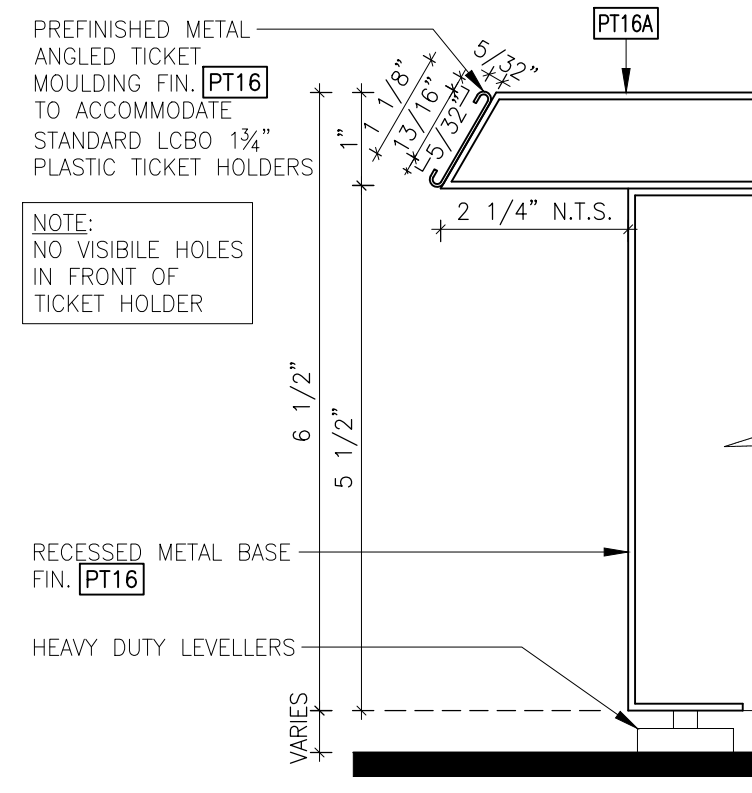

5
B283
6" = 1'-0"

LCBO

B200 GENERAL LIST

4-HIGH 4'-0" METAL FLOOR GONDOLA (NARROW) - GENERAL LIST

REVISION
DATE
2019
NOV


REV.
01

2 of 2
B283

ISSUE DATE
2019
NOV

STORE
TYPE




STORE #
312

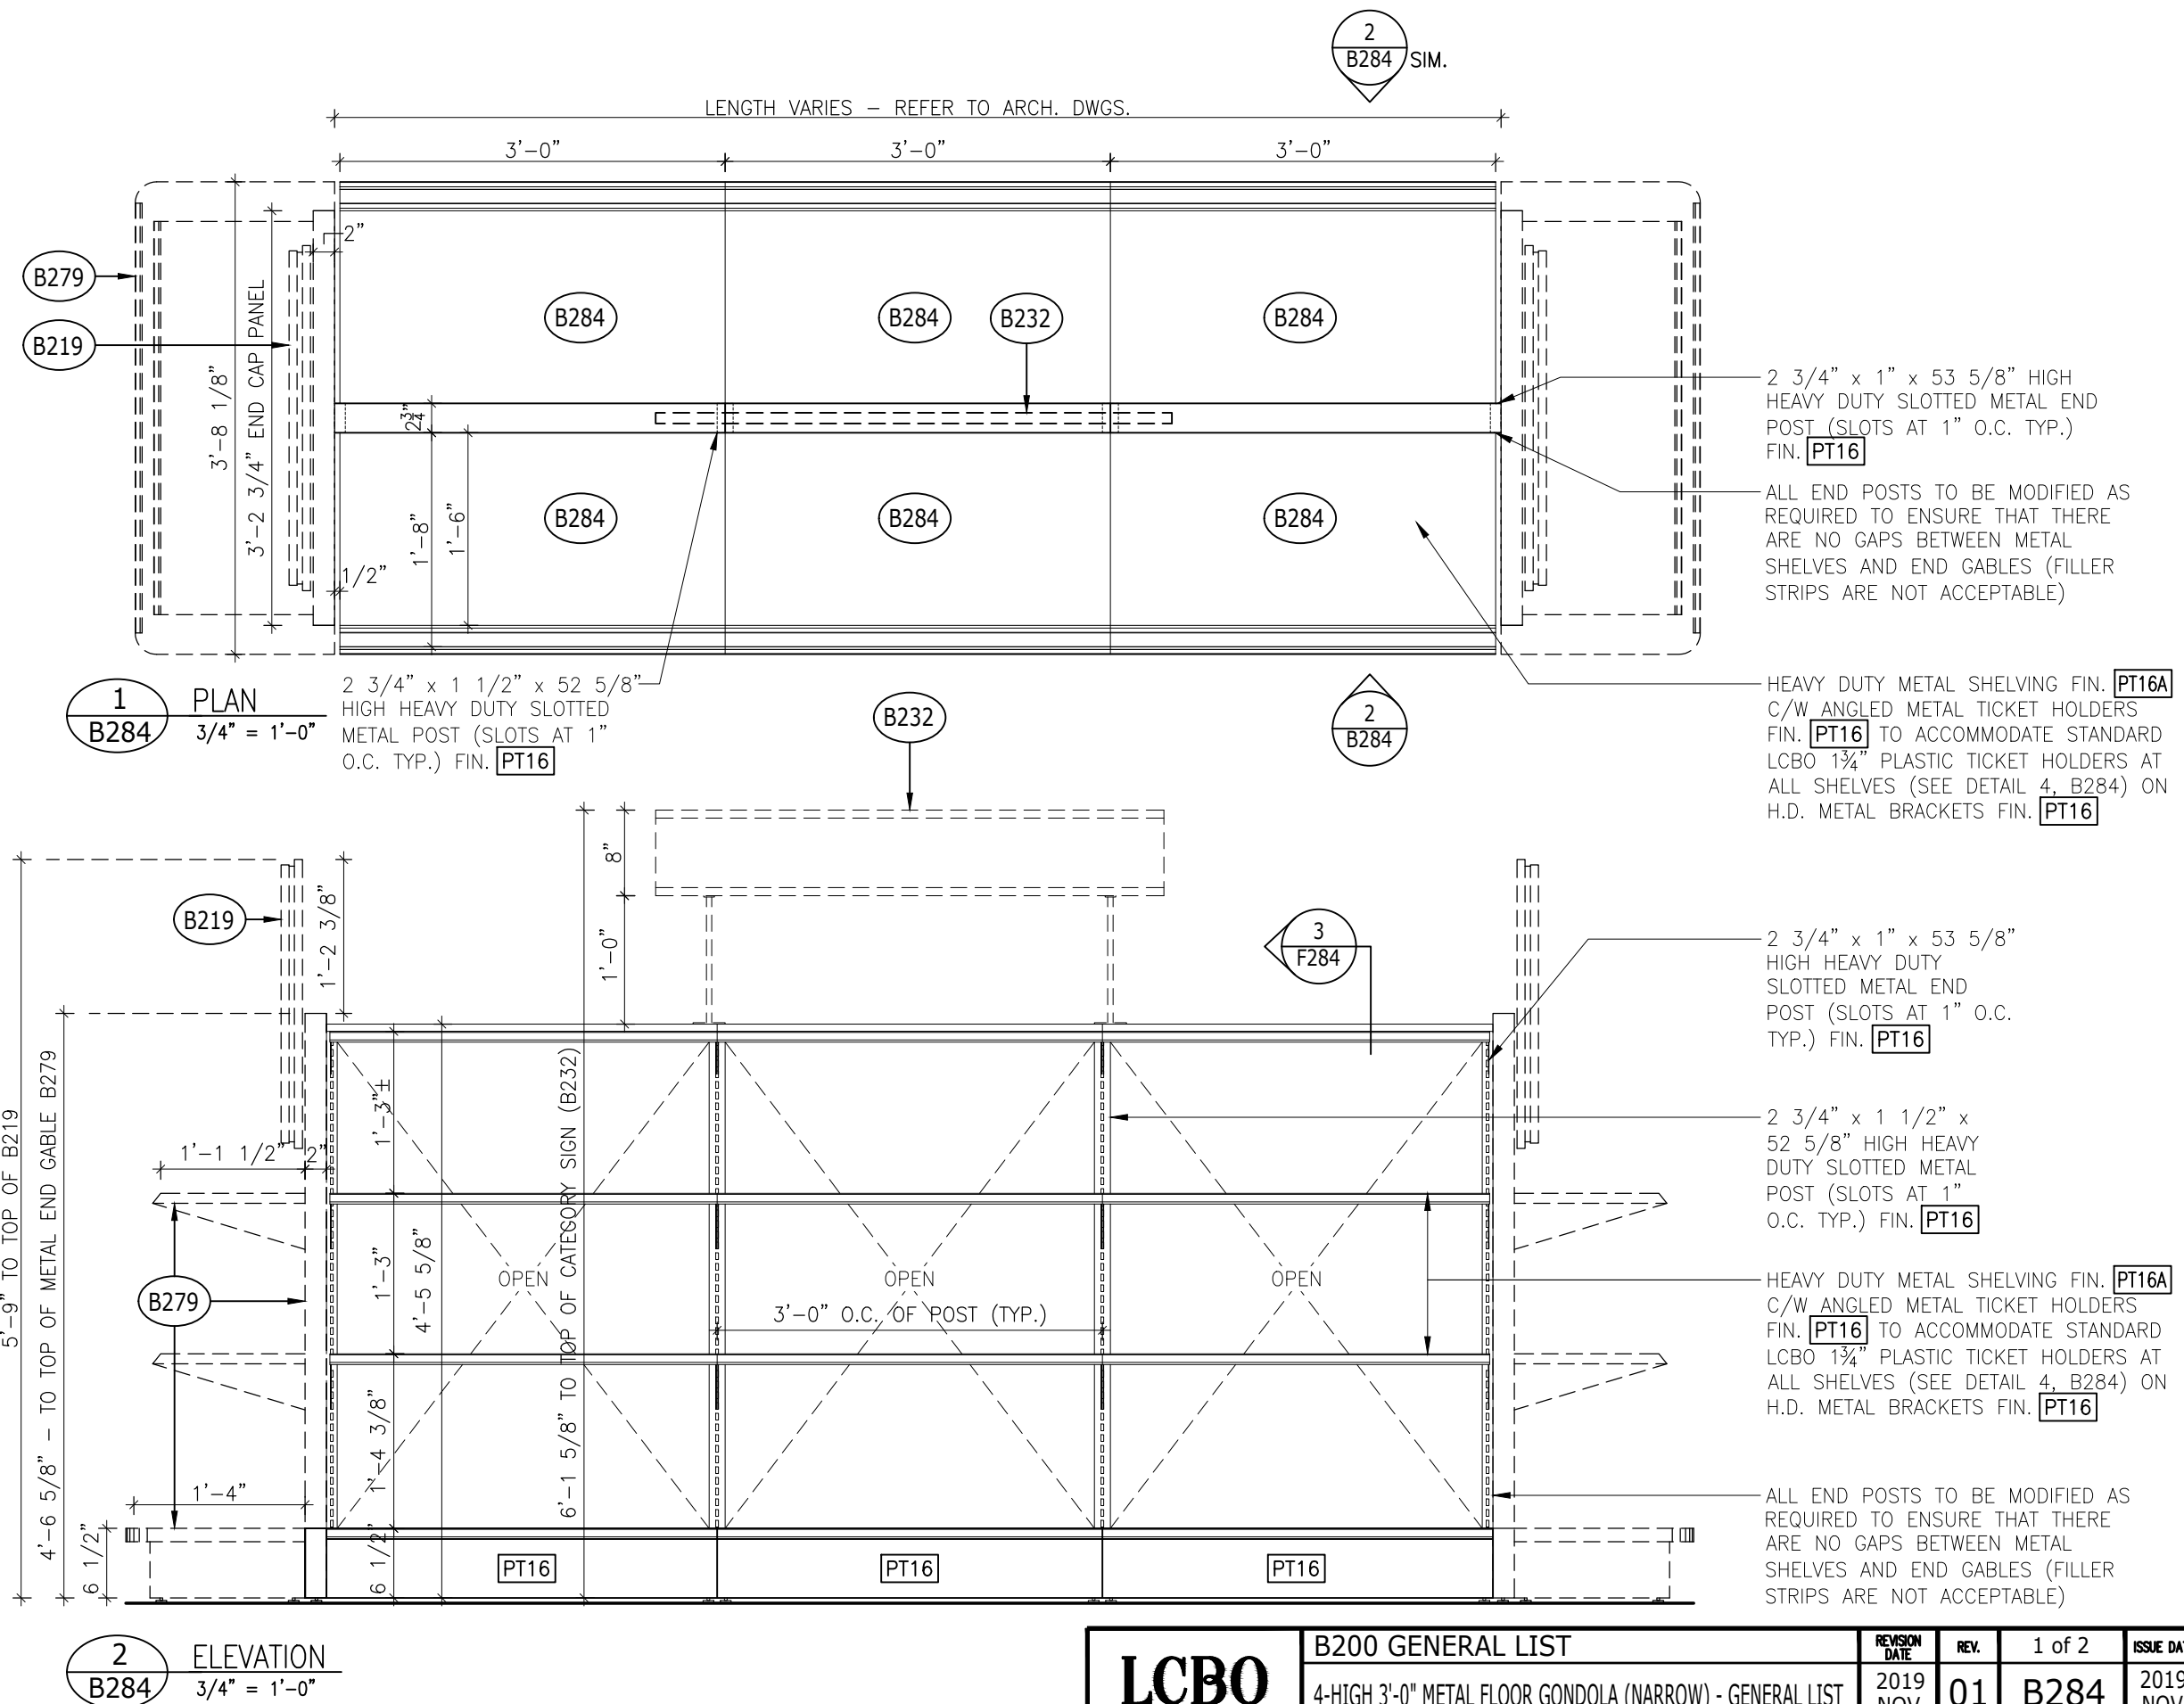

LCBO

B200 GENERAL LIST	
4-HIGH 3'-0" METAL FLOOR GONDOLA (NARROW) - GENERAL LIST	

REVISION DATE	REV.	1 of 2	ISSUE DATE	STORE TYPE	STORE #
2019 NOV	01	B284	2019 NOV		312

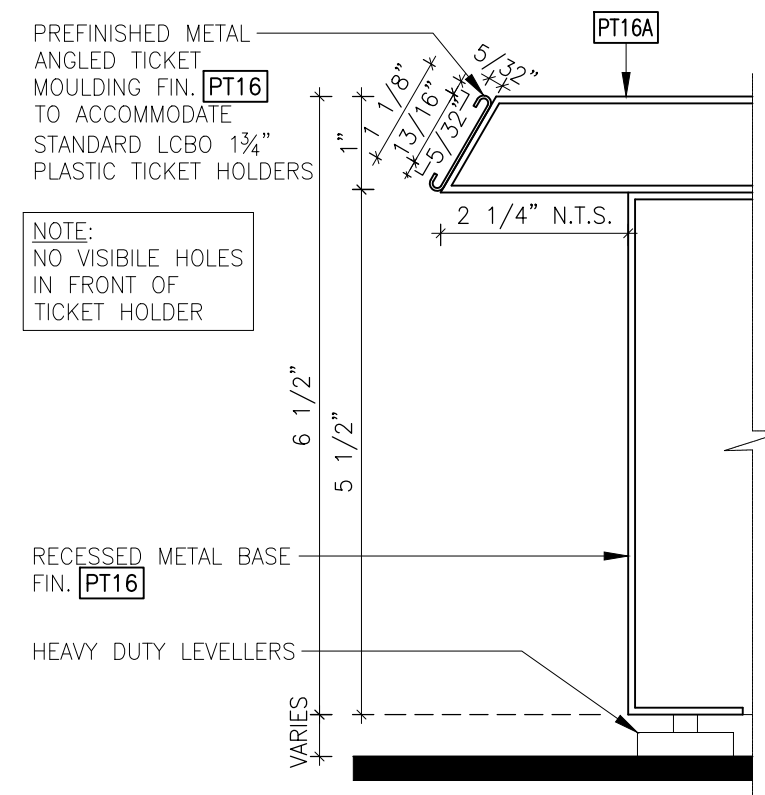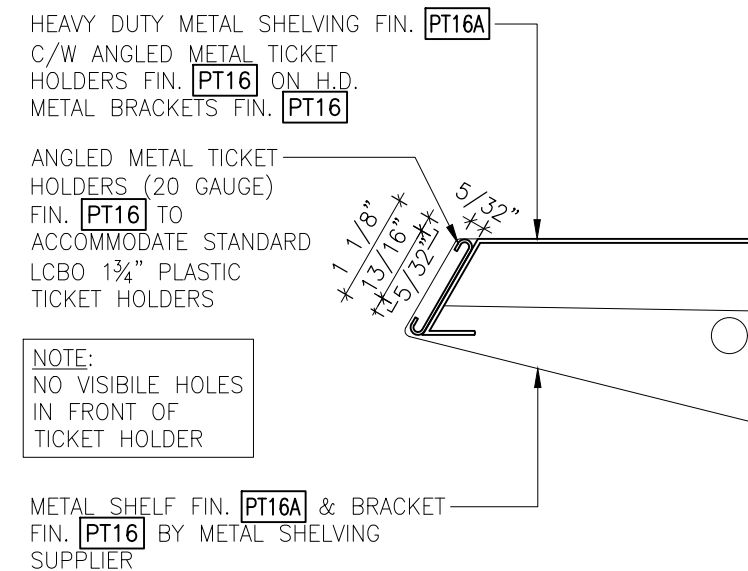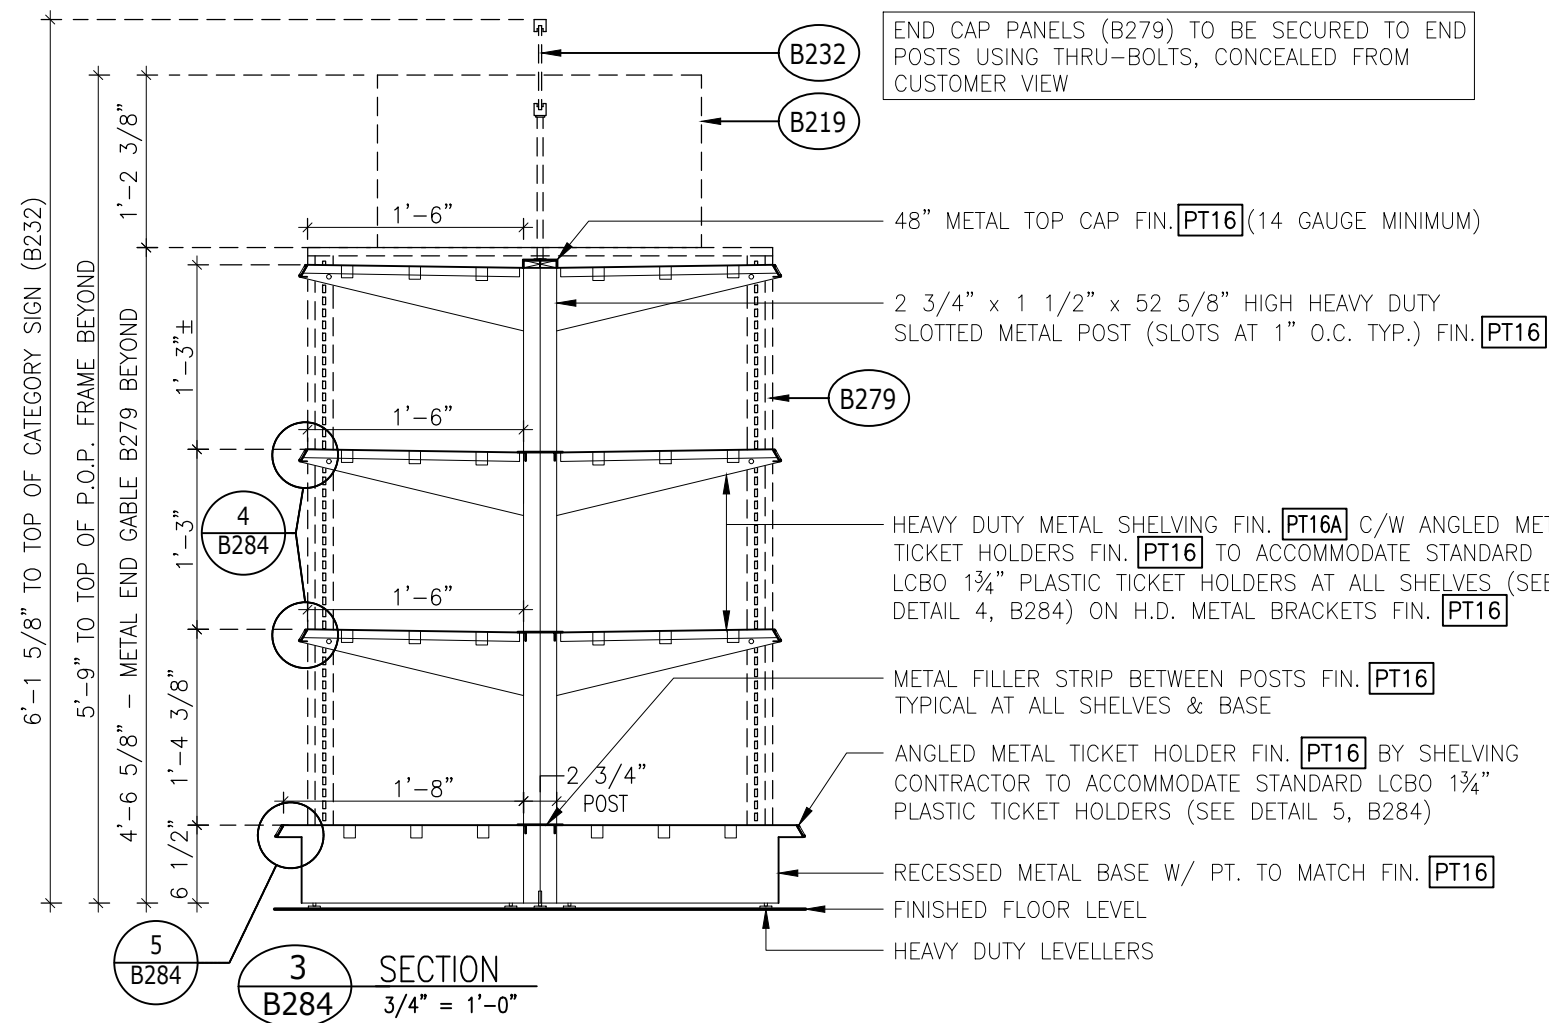

LCBO

B200 GENERAL LIST

4-HIGH 3'-0" METAL FLOOR GONDOLA (NARROW) - GENERAL LIST

REVISION
DATE
2019
NOV



REV.
01

2 of 2
B284

ISSUE DATE
2019
NOV

STORE
TYPE

STORE #
312


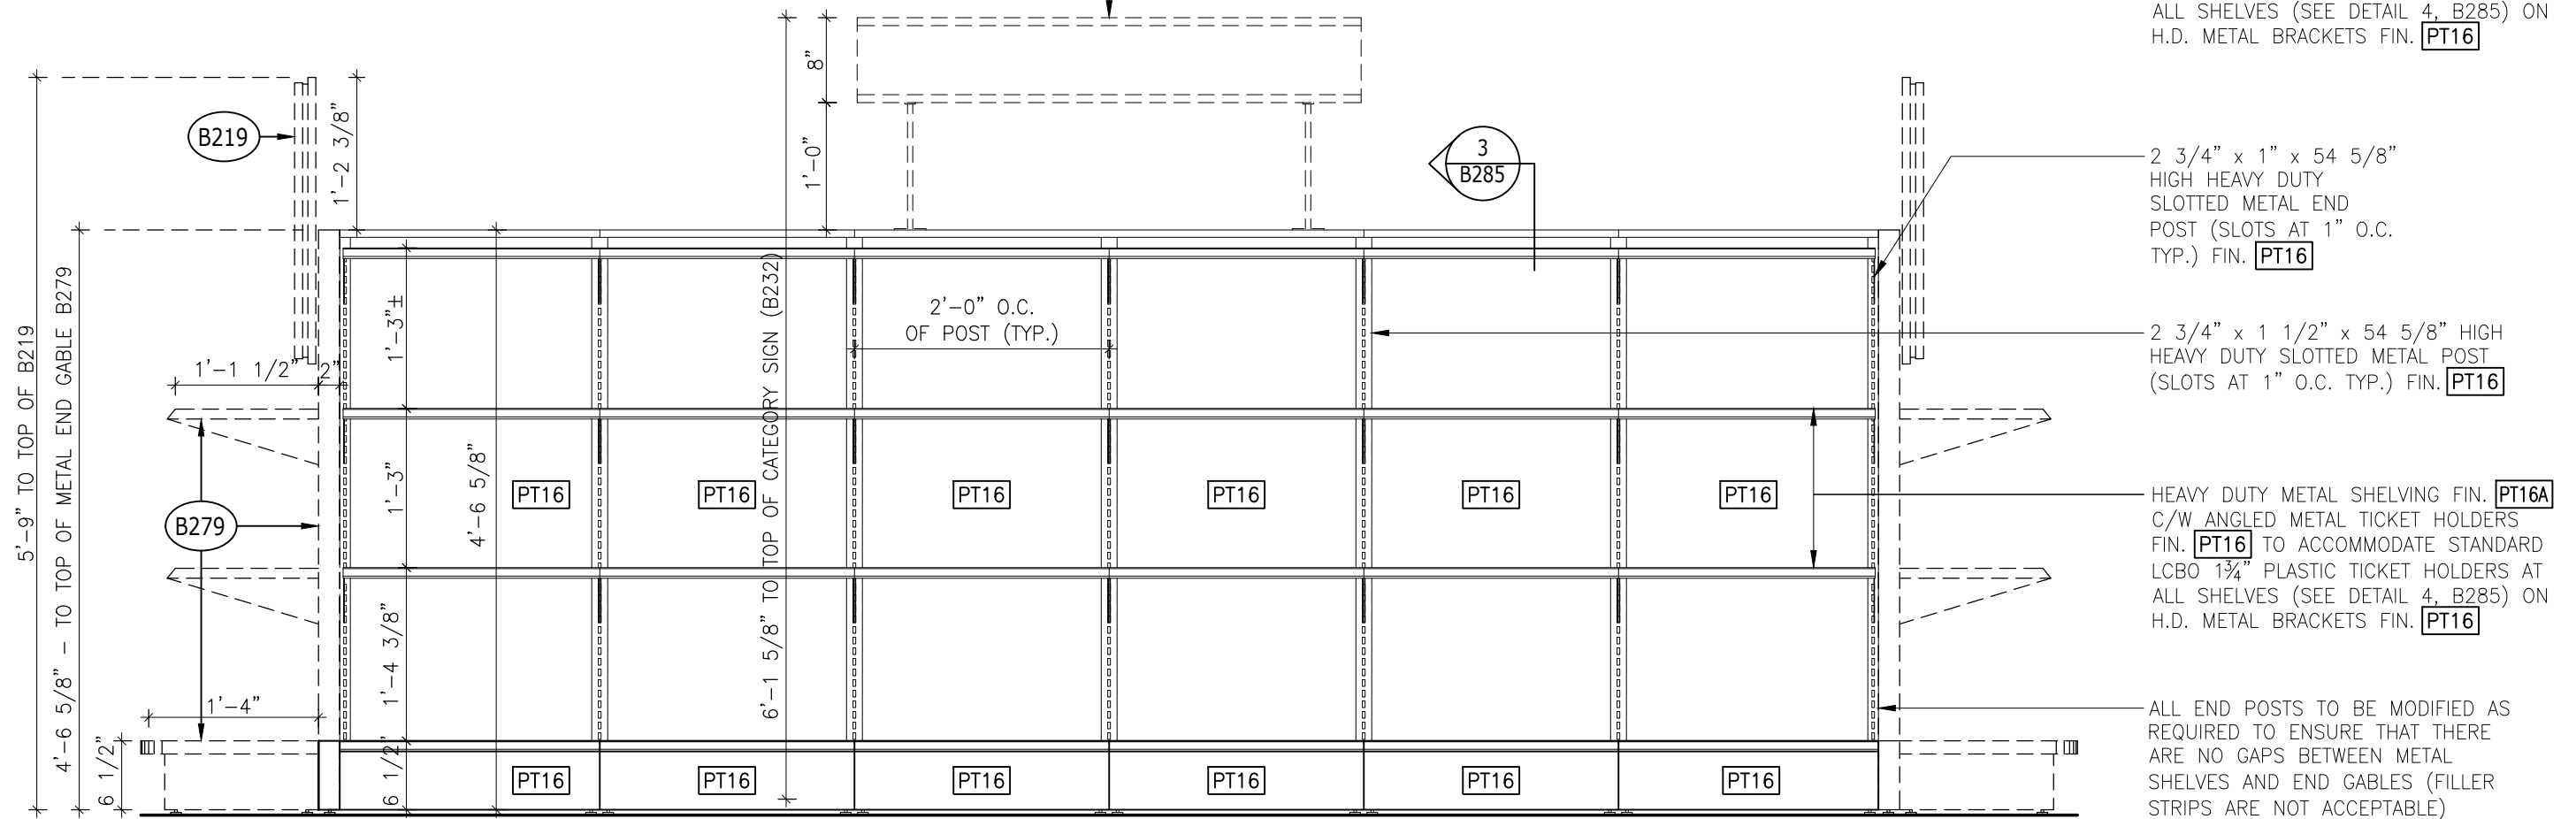
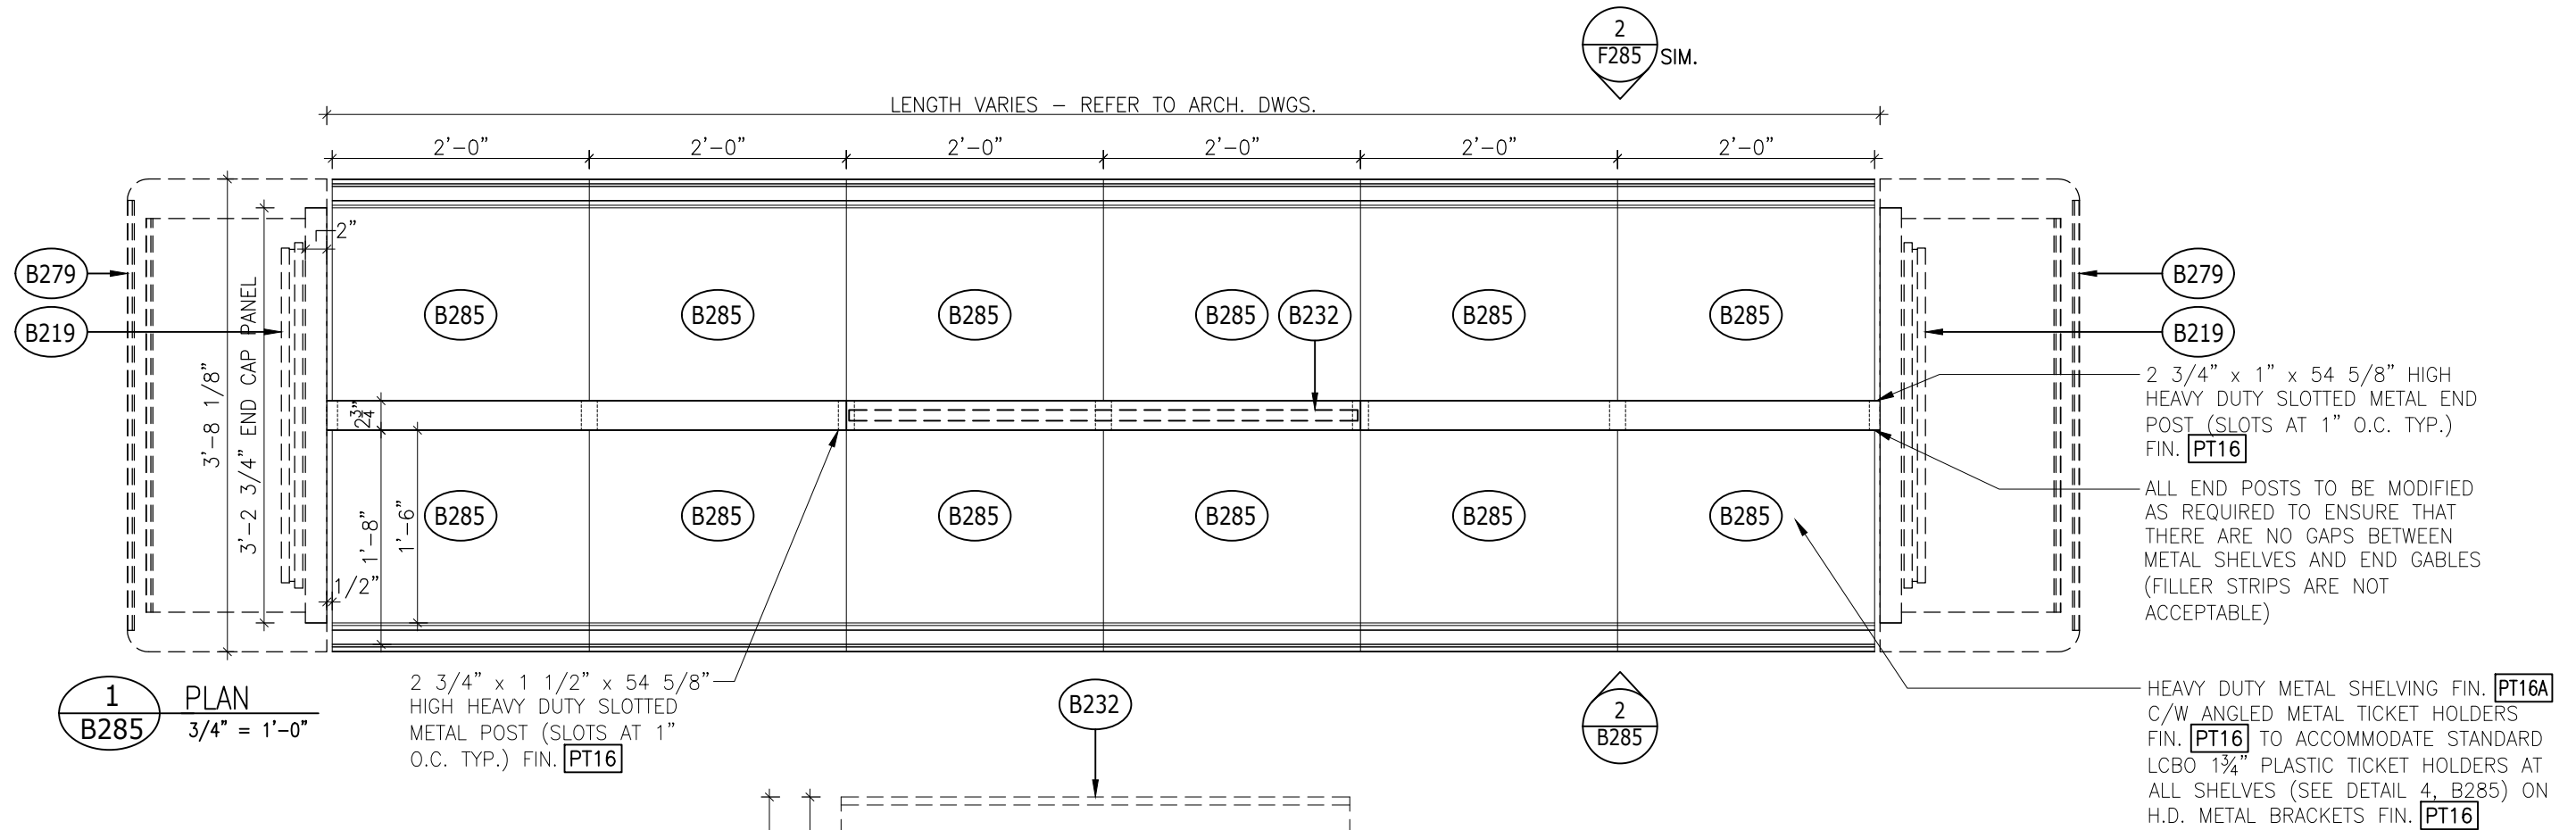


LCBO

B200 GENERAL LIST

4-HIGH 2'-0" CONVERTIBLE FLOOR GONDOLA (NARROW) - GENERAL LIST

REVISION DATE	REV.	1 of 2	ISSUE DATE	STORE TYPE	STORE #
2019 NOV	01	B285	2019 NOV		312



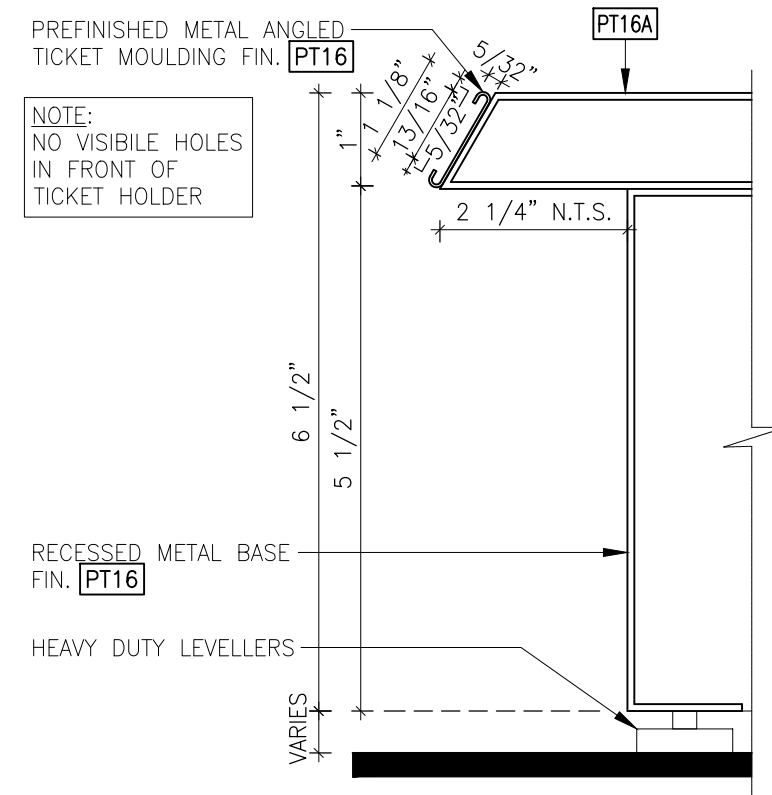
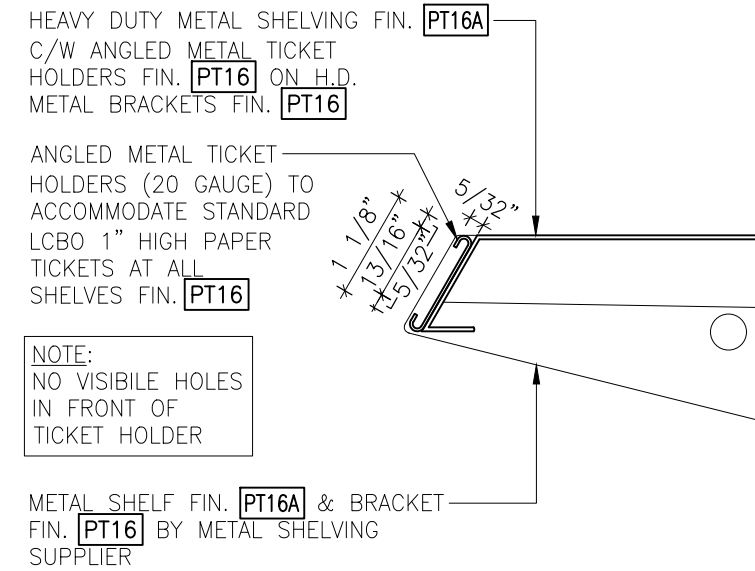
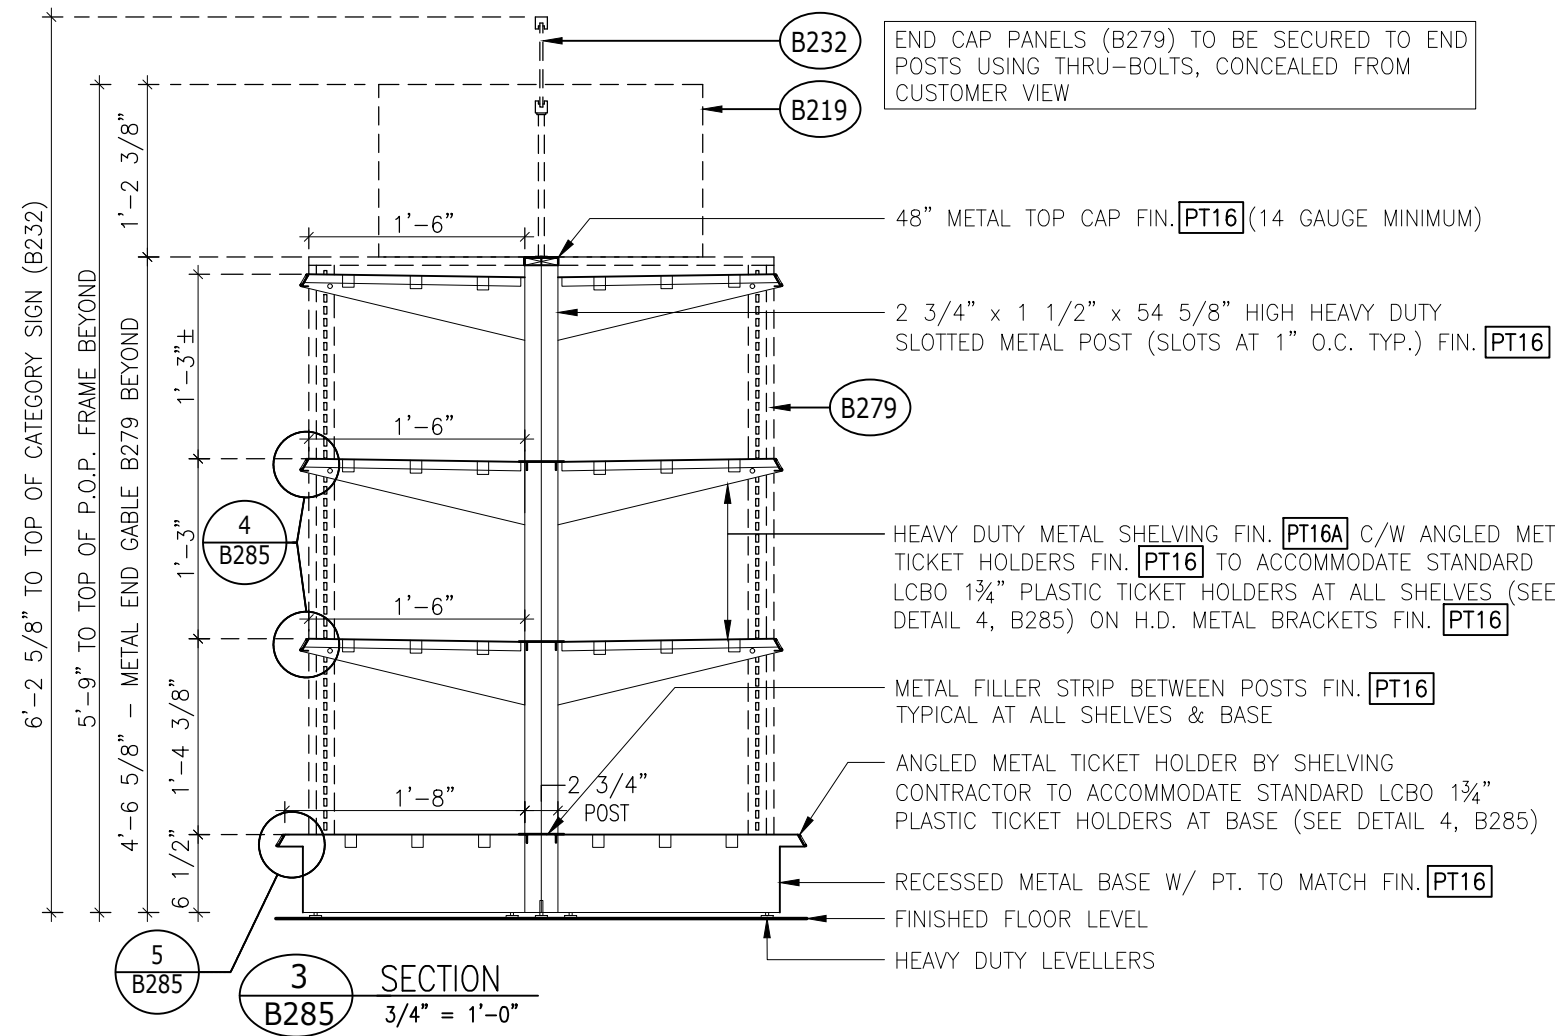


LCBO

B200 GENERAL LIST

4-HIGH 2'-0" CONVERTIBLE FLOOR GONDOLA (NARROW) - GENERAL LIST

REVISION DATE	REV.	2 of 2	ISSUE DATE	STORE TYPE	STORE #
2019 NOV	01	B285	2019 NOV		312

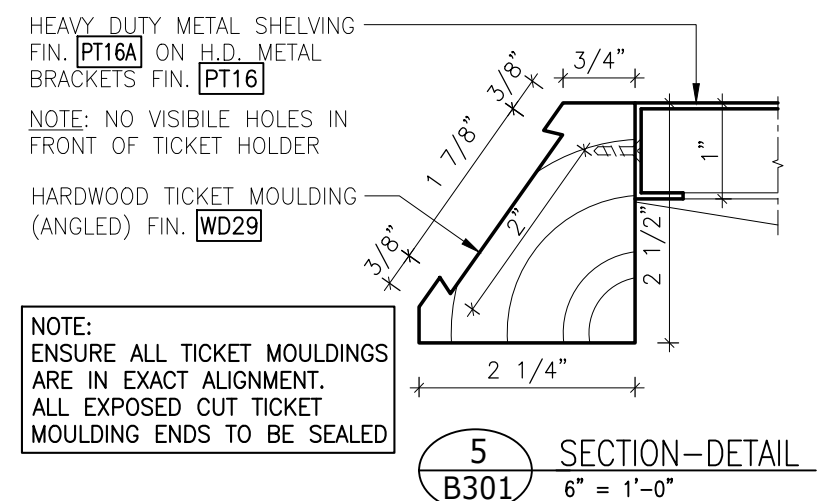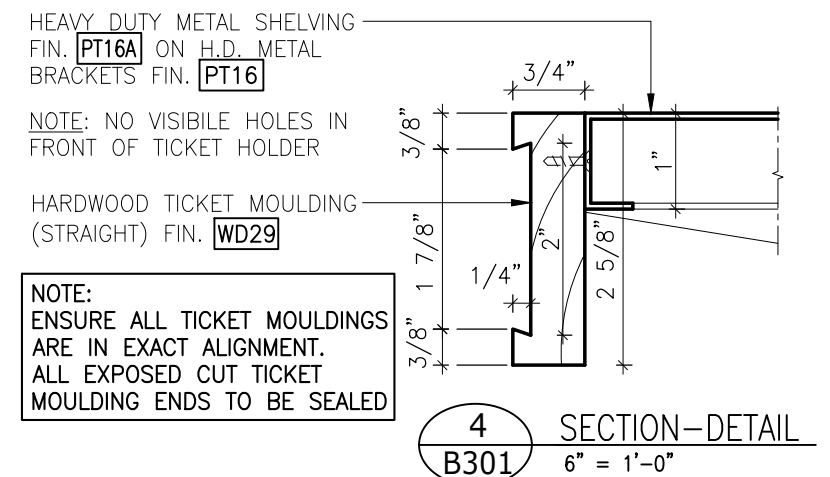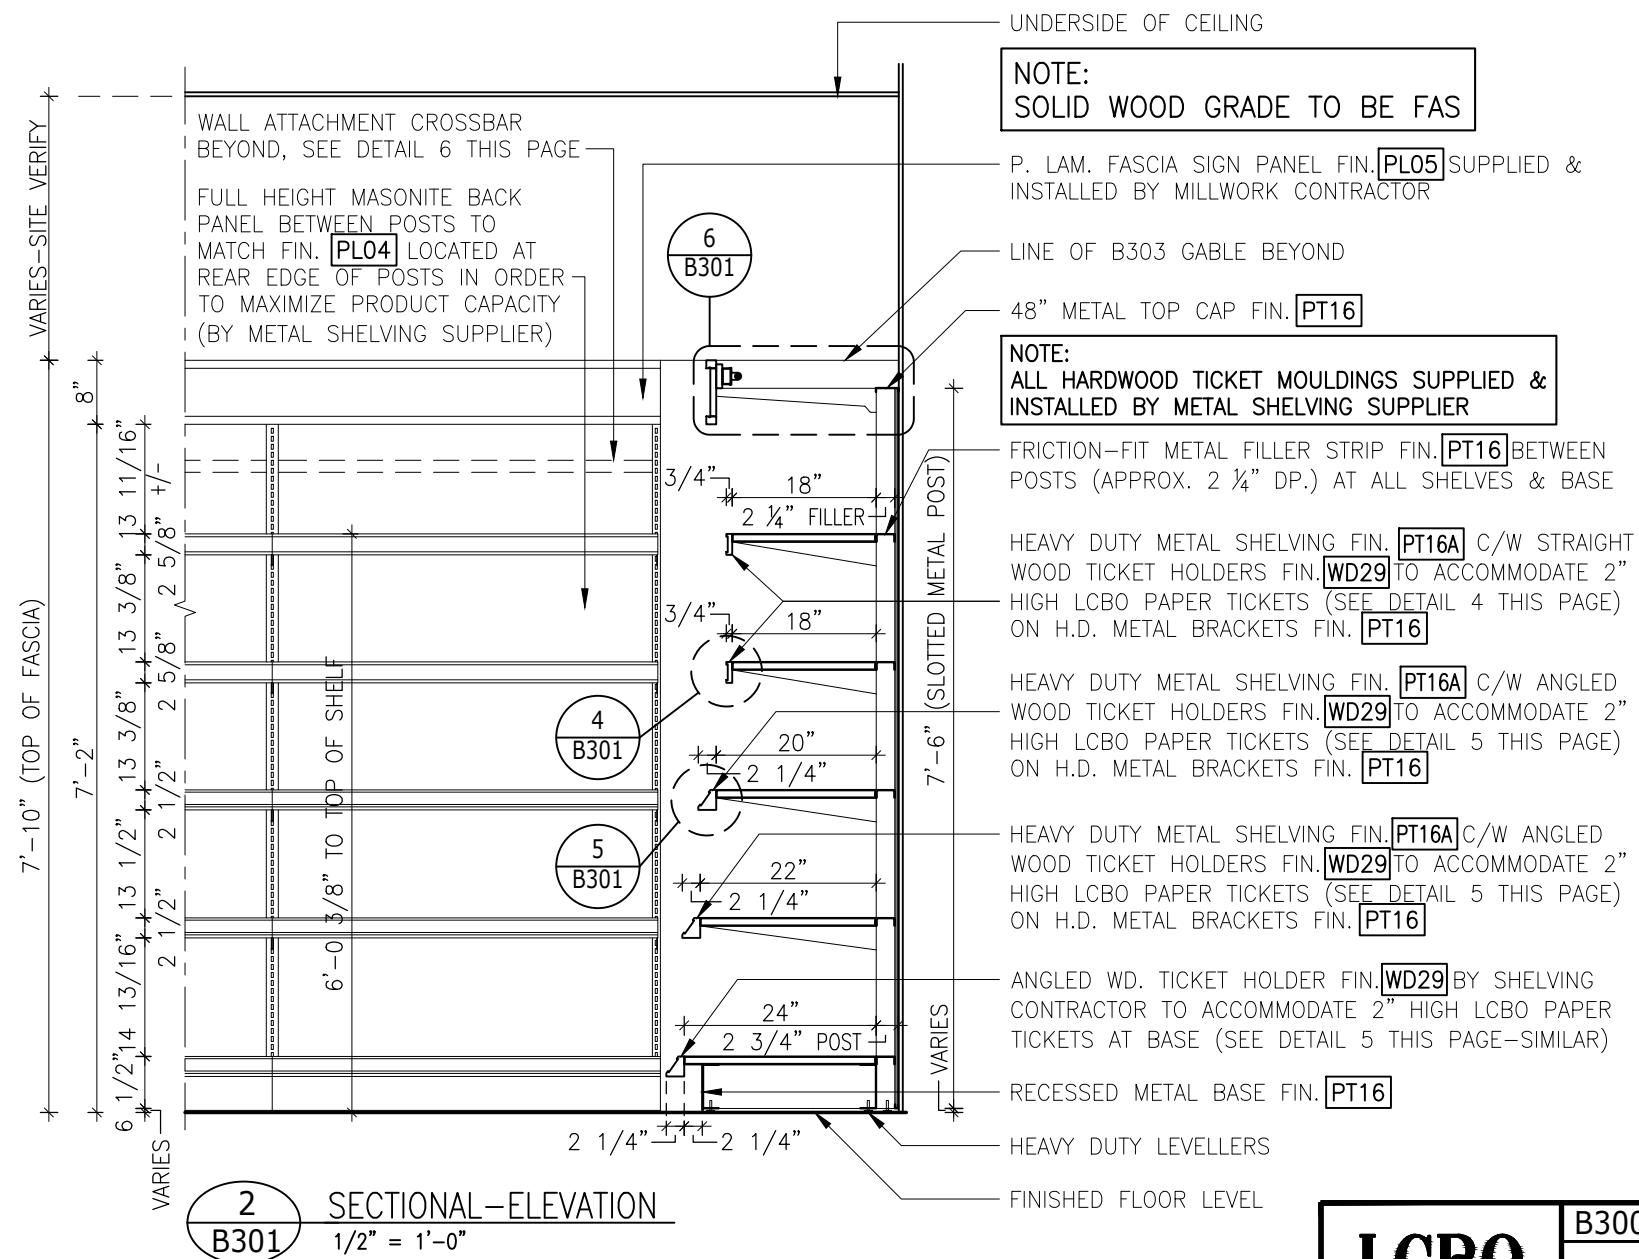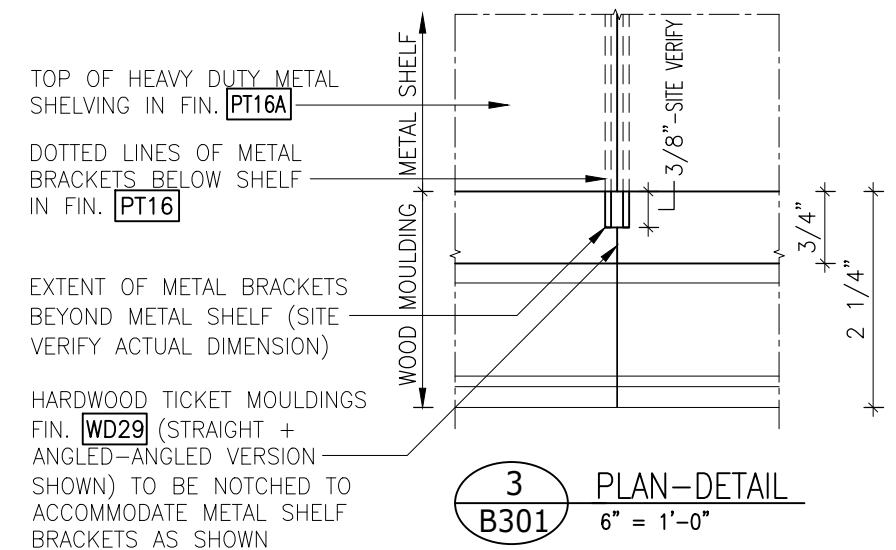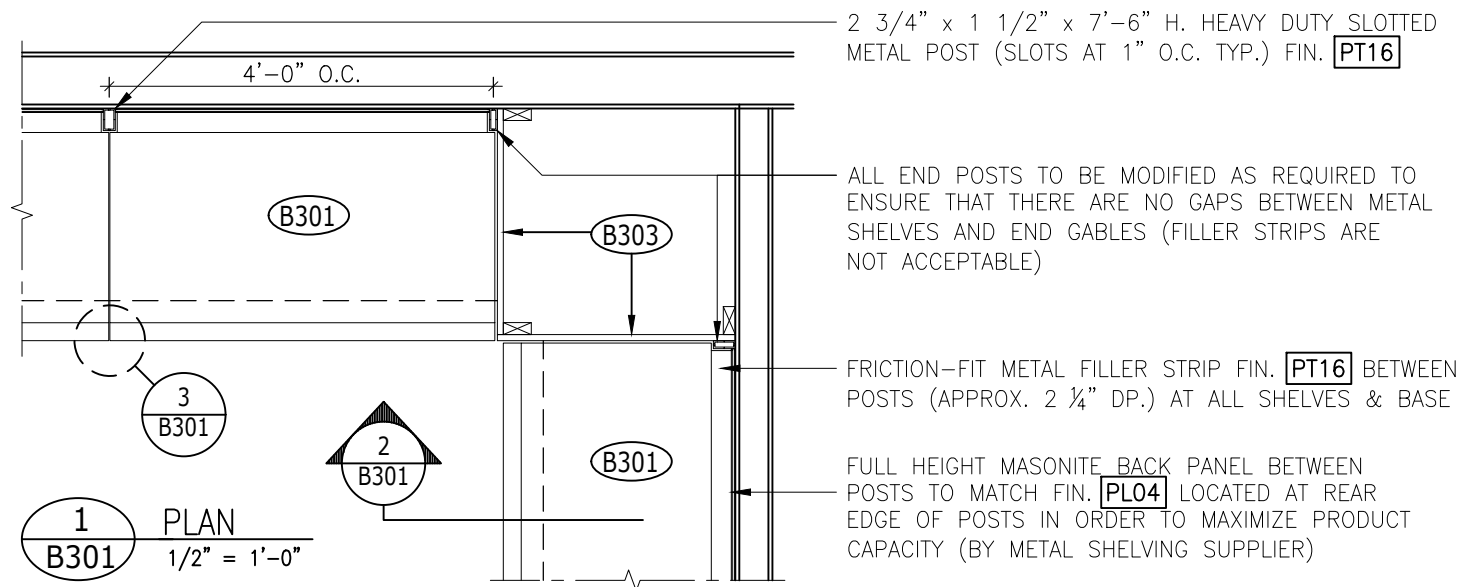

LCBO

B300 VINTAGES

48" VINTAGES PERIMETER METAL SHELVING UNIT C/W FASCIA PANEL

REVISION
DATE
2019
NOV

REV.
01

1 of 2
B301

ISSUE
DATE
2019
NOV

STORE
TYPE

STORE #
312

NOTE:
MILLWORK CONTRACTOR TO ENSURE THAT
WOOD SIGN BAND IS TRUE AND LEVEL.


LINE OF B303 GABLE BEYOND

T5 FLUORESCENT LIGHT FIXTURES
MOUNTED TO A 3/4" PLYWOOD
STRIP. ALL POWER FEEDS
CONCEALED FROM CUSTOMER VIEW.


P. LAM. FASCIA SIGN
PANEL FIN. **PL05**
SUPPLIED AND INSTALLED
BY MILLWORK CONTRACTOR
WITH AS FEW SEAMS AS
POSSIBLE (i.e. MINIMUM
8'-0" LENGTHS EXCEPT
AT END RUNS AS REQ'D.

20" METAL BRACKET W/
WELDED 3" X 3" METAL
FLANGE BY SHELVING SUPPLIER
ALL IN FIN. **PT16**

6
B301
DETAIL
3" = 1'-0"

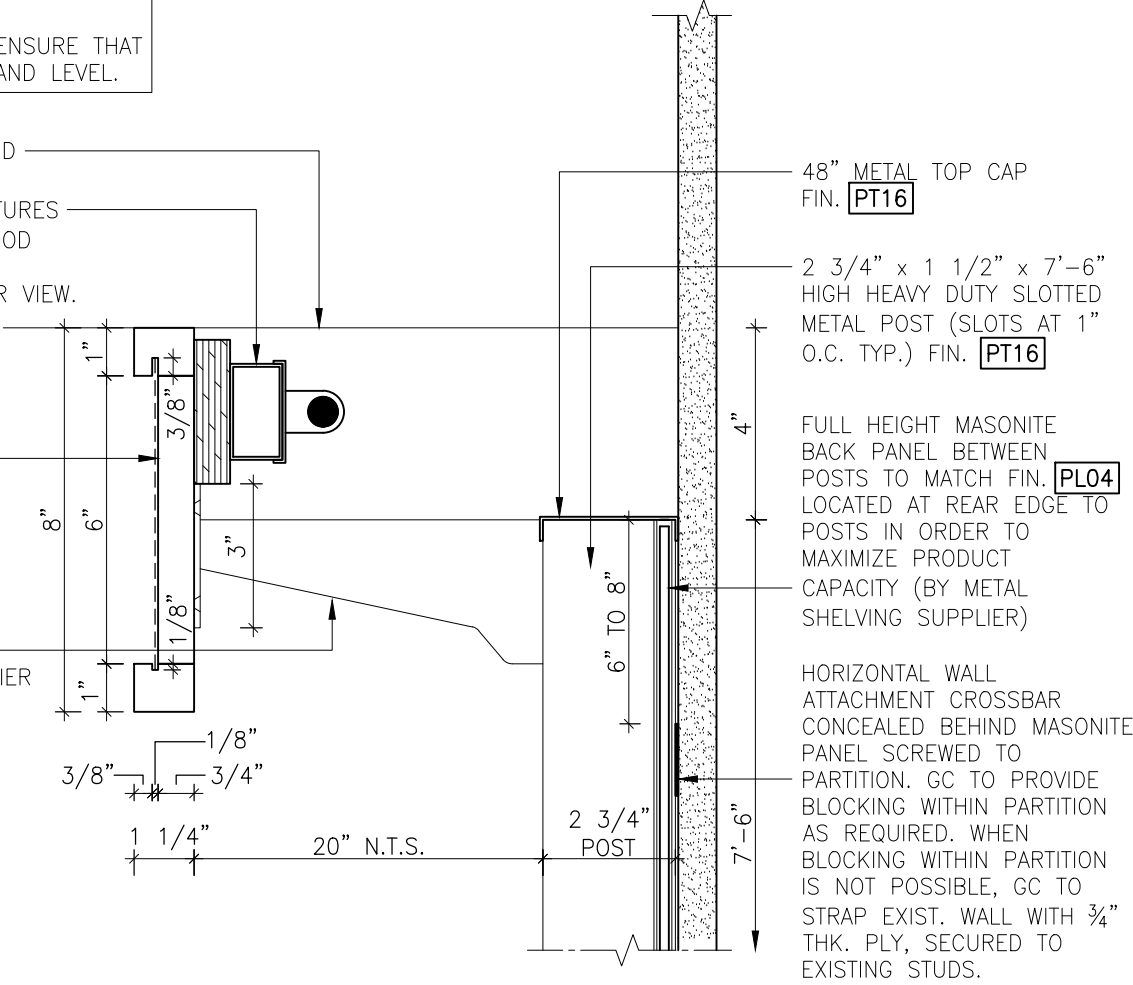

(2) 20" METAL BRACKETS C/W
METAL MOUNTING PLATE (RIGHT
& LEFT HAND) SUPPLIED BY
SHELVING SUPPLIER. BRACKETS
TO BE MOUNTED AS FAR APART
AS POSSIBLE

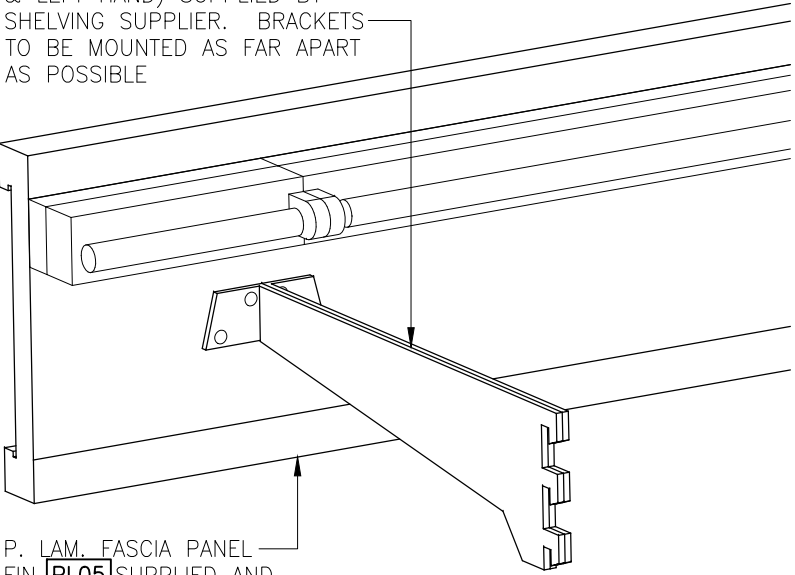

7
B301
SIGN BAND MOUNTING ISOMETRIC
N.T.S.

GENERAL NOTES

- DIMENSIONS SHOWN REFLECT SHELF & BASE DIMENSIONS ONLY & DO NOT TAKE TICKET HOLDERS INTO ACCOUNT, UNLESS SPECIFICALLY NOTED
- ALL ADJUSTMENTS TO COMPENSATE FOR NON-LEVEL FLOOR SURFACES TO BE MADE AT BOTTOM END OF POST
- GC TO CO-ORDINATE MILLWORK + METAL SHELF INSTALLATION
- T5 FLUORESCENT LIGHT FIXTURES TO BE SUPPLIED & INSTALLED BY G.C.
- GC RESPONSIBLE FOR INSTALLATION OF WALL STRAPPING AS REQ'D.
- MILLWORK CONTRACTOR TO OBTAIN SIGNAGE SAMPLE FROM LCBO PRIOR TO FABRICATION TO ENSURE PROPER FIT OF SIGNAGE INSERT
- SHELVING SUPPLIER TO OBTAIN 2" HIGH PAPER TICKET SAMPLE FROM LCBO PRIOR TO FABRICATION TO ENSURE PROPER FIT WITHIN TICKET MOULDING. SUBMIT SAMPLE FOR APPROVAL
- GC TO ENSURE ALL SHELVES ARE IN EXACT ALIGNMENT AND ARE TRUE & LEVEL. PERFORATED SHELVES ARE ACCEPTABLE. SHELVES TO SUPPORT LOAD CAPACITY OF 500LBS
- ALL END POSTS TO BE MODIFIED AS REQUIRED TO ENSURE THAT THERE ARE NO GAPS BETWEEN METAL SHELVES AND END GABLES (FILLER STRIPS ARE NOT ACCEPTABLE)

LCBO

B300 VINTAGES

48" VINTAGES PERIMETER METAL SHELVING UNIT C/W FASCIA PANEL

REVISION
DATE

2019
NOV

REV.

01

2 of 2

B301


ISSUE
DATE

2019
NOV

STORE
TYPE

STORE #

312

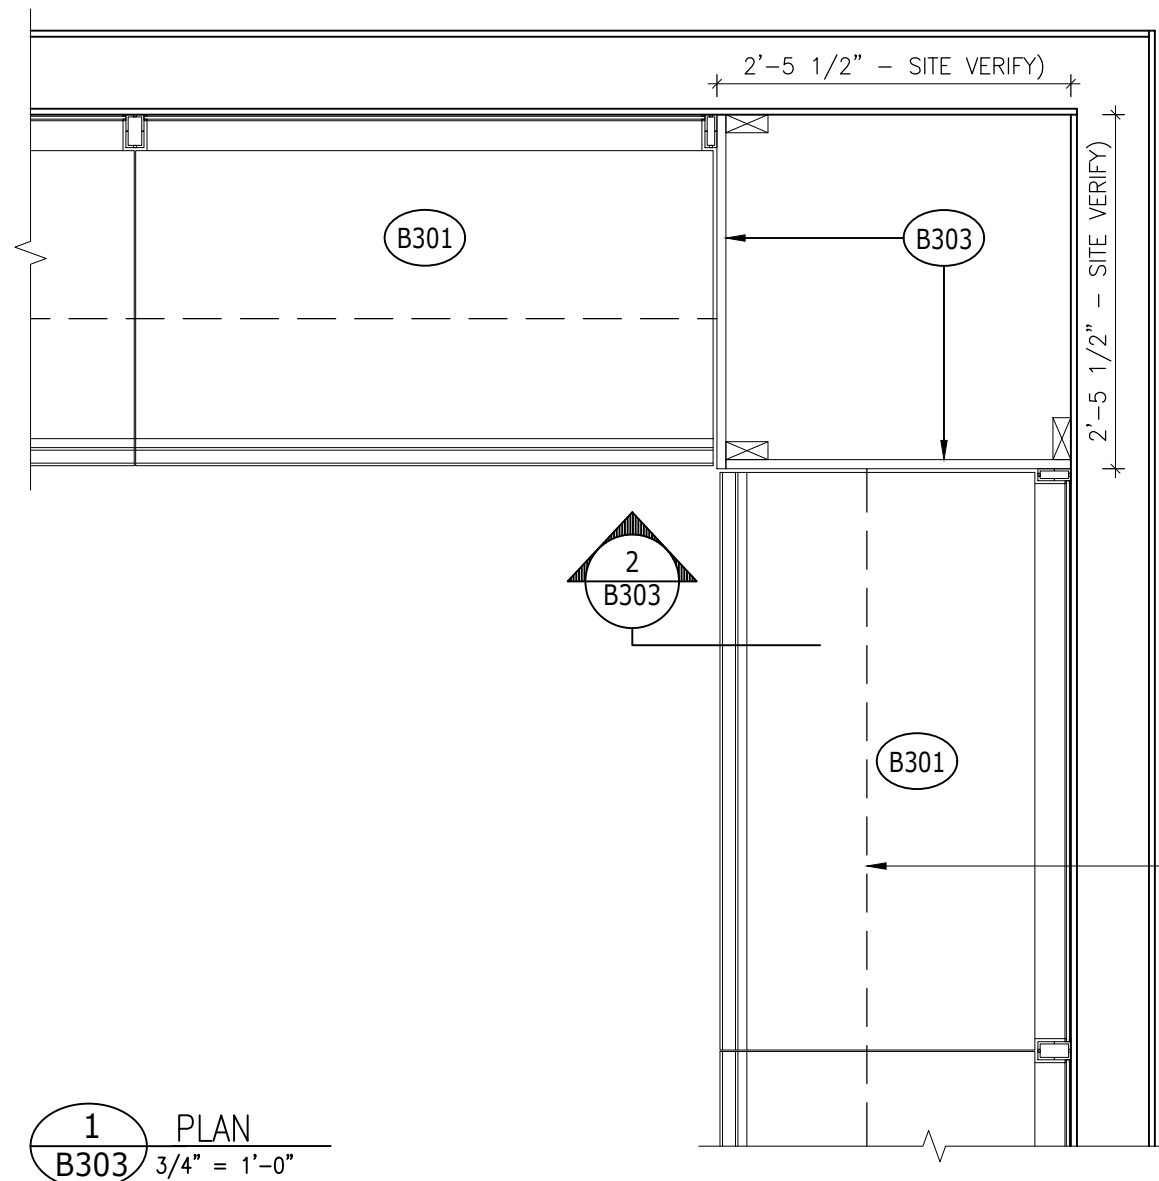

1 PLAN
B303 3/4" = 1'-0"

DOTTED LINES OF VINTAGES PERIMETER
METAL SHELVING UNIT, ITEM B301/B302

ENSURE THAT TOP OF GABLE
ALIGNS W/ TOP OF SIGN BAND


NOTE:
ALL SCREWS TO BE CONCEALED
WITH APPROPRIATE SCREW CAPS TO
MATCH WOOD FINISH. VISIBLE
SCREWS ARE PROHIBITED

LINE OF 3/4" THICK MILLWORK
GABLE P. LAM. FIN. **PL05** ITEM
B303, SITE VERIFY ALL
DIMENSIONS

CORNER GUARD, ITEM B210

DOTTED LINES OF VINTAGES PERIMETER
SHELVING SIGNBAND, ITEM B301/B302

2 SECTION
B303 3/4" = 1'-0"

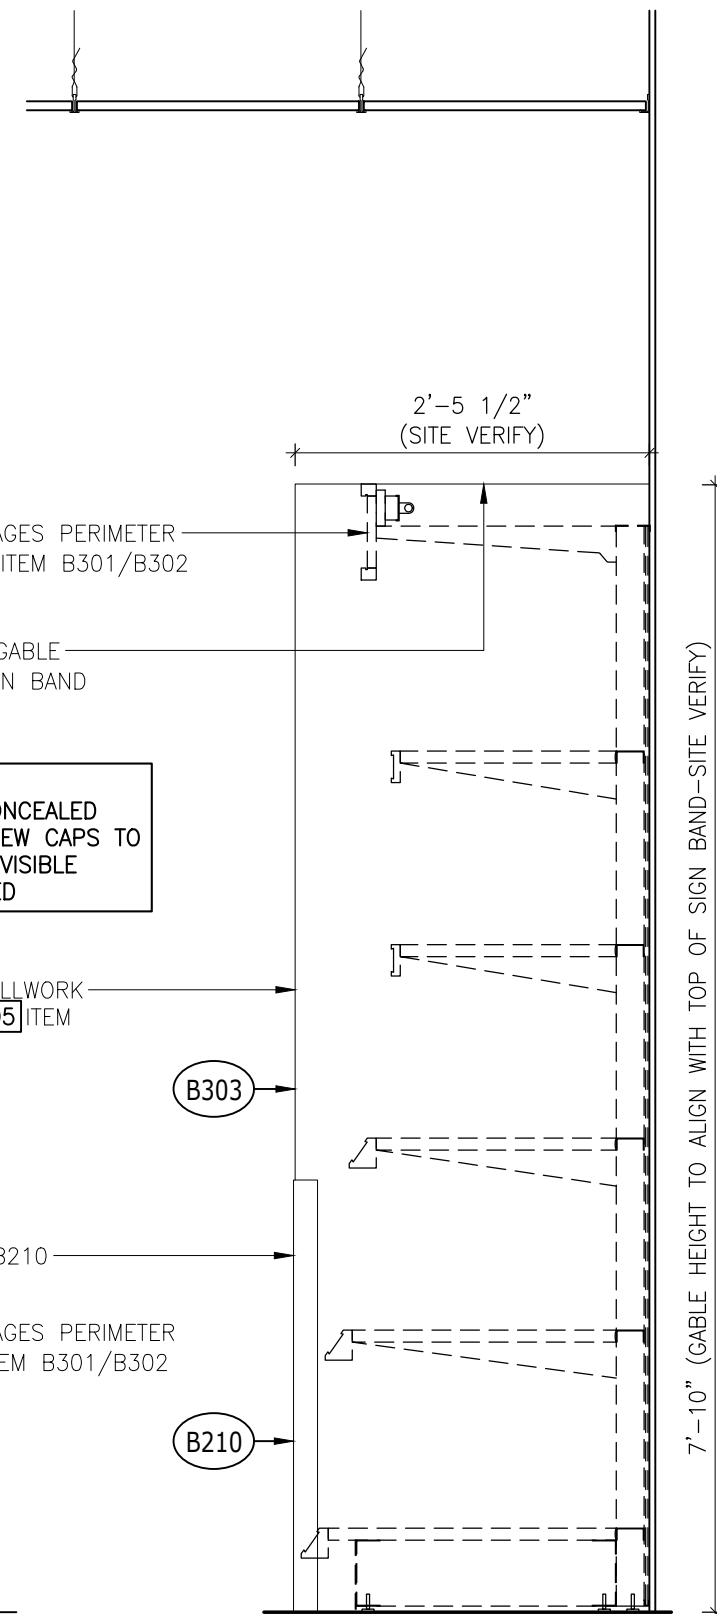

LCBO

B300 VINTAGES

VINTAGES PERIMETER SHELVING GABLE/FILLER PANEL

REVISION
DATE
2019
NOV

REV.
01


1 of 1
B303

ISSUE
DATE
2019
NOV

STORE
TYPE


STORE #
312

LCBO	B500 VQA	REVISION DATE	REV.	1 of 1	ISSUE DATE	STORE TYPE	STORE #
	VQA REMOVABLE GONDOLA P.O.P FRAME	2019 NOV	01	B502	2019 NOV		312

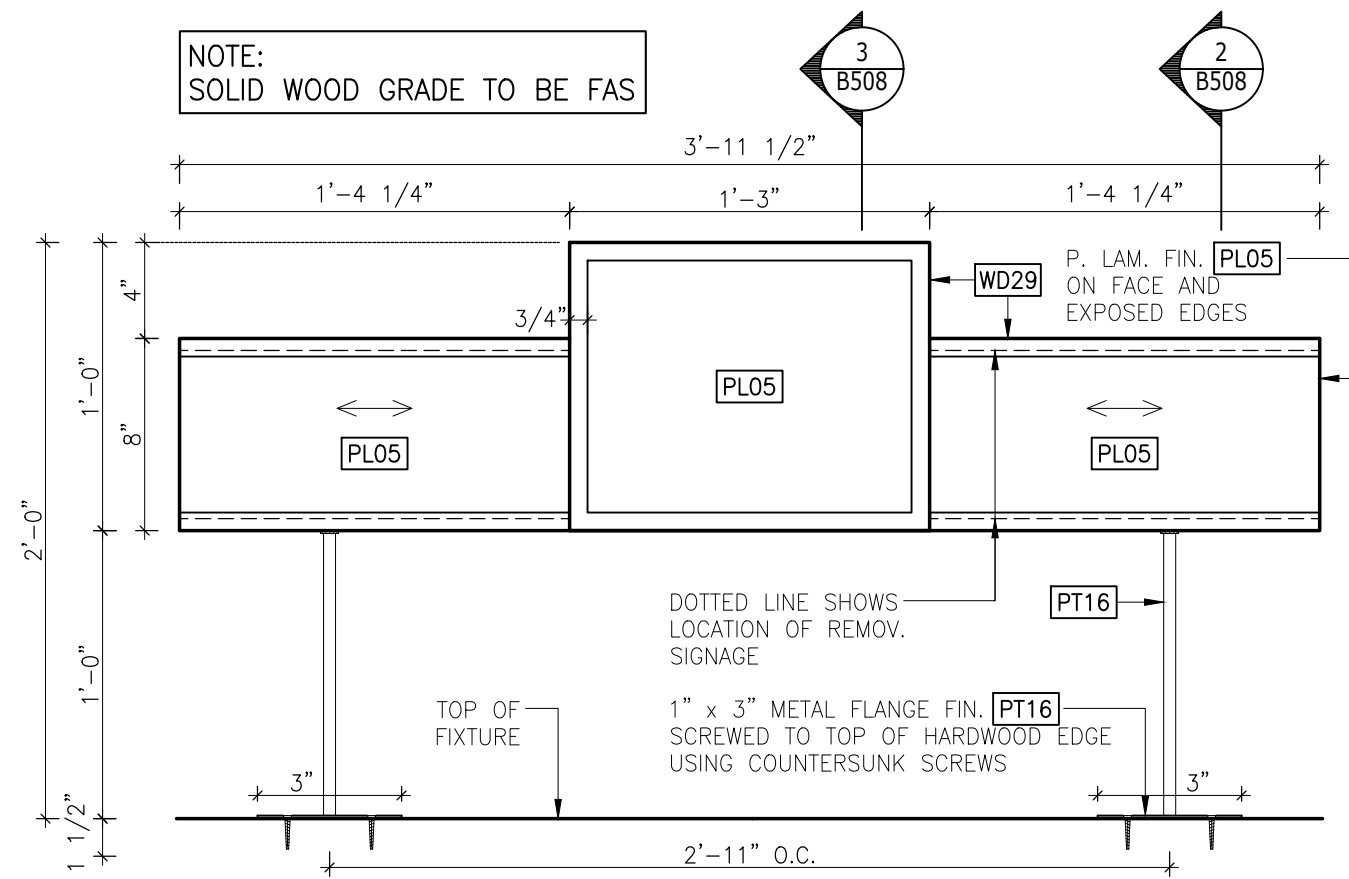


1 ELEVATION (SIGNAGE TYPE 'B' - BOTH SIDES)
B508 1 1/2" = 1'-0"


KEY PLANS
TYPICAL 'B' TYPE (B508)
SIGNAGE CONDITIONS
FOR VQA FIXTURES

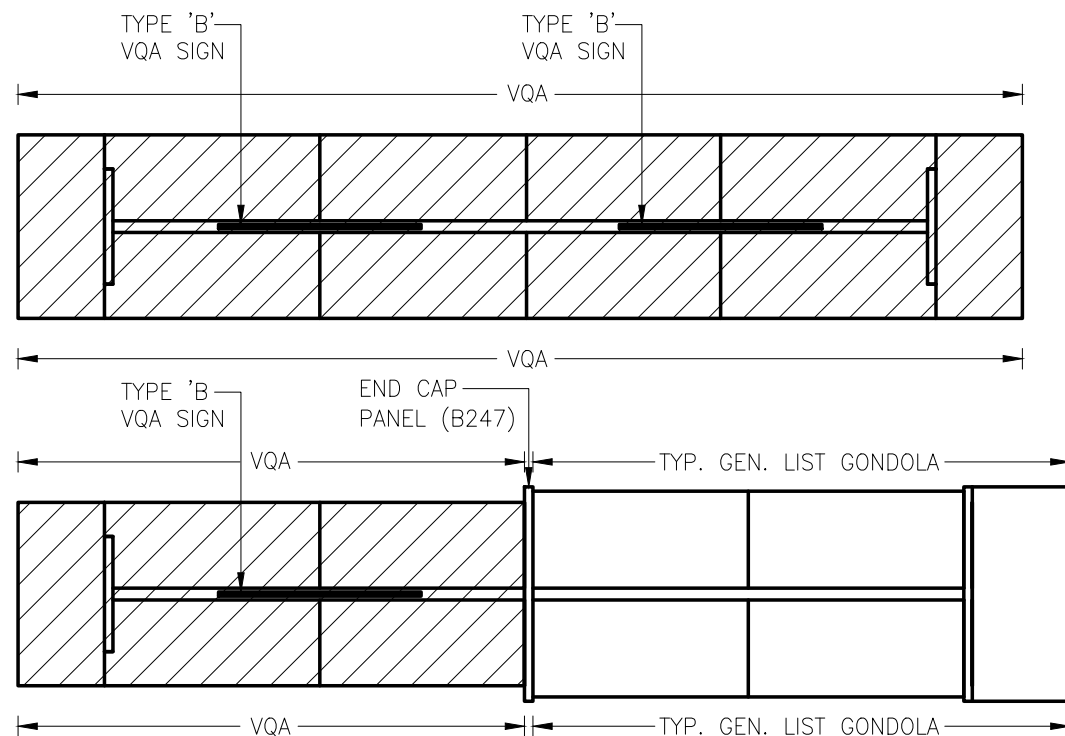

DWG TO BE READ
IN CONJUNCTION W/
DWG B520 & B521

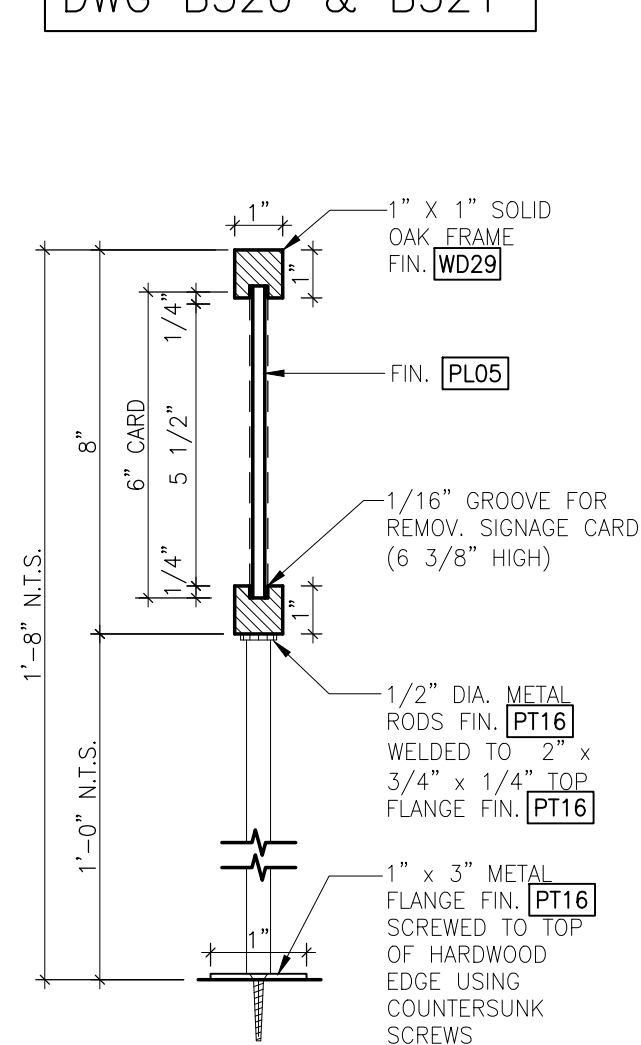

2 SECTION
B508 3" = 1'-0"

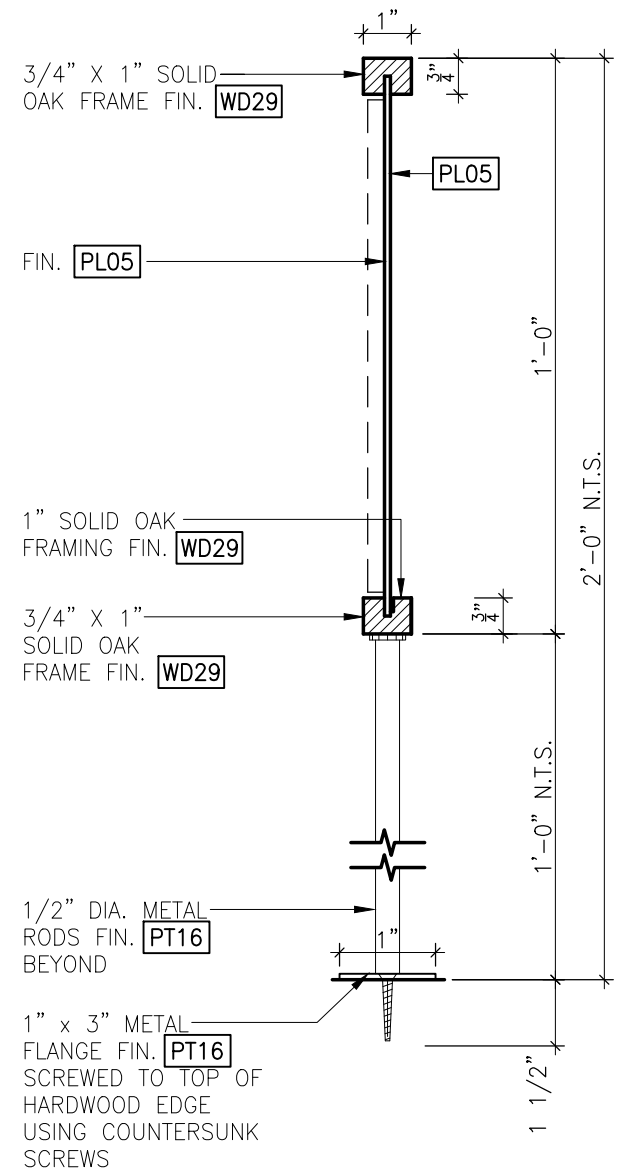


3 SECTION
B508 3" = 1'-0"

LCBO

B500 VQA
VQA GONDOLA SIGNAGE - TYPE B (4-HIGH)



REVISION DATE	REV.	1 of 1	ISSUE DATE	STORE TYPE	STORE #
2019 NOV	01	B508	2019 NOV		312

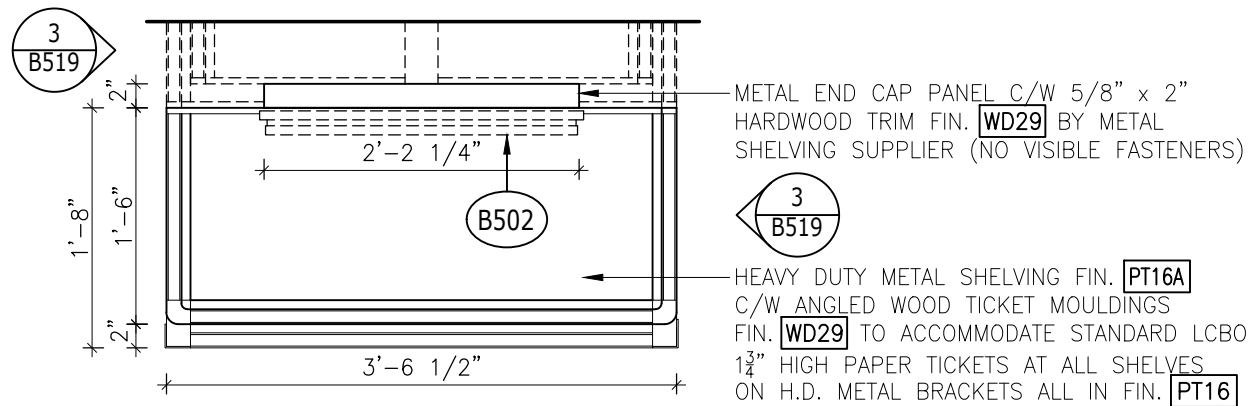

1 PLAN
B519 3/4" = 1'-0"

2 B519

NOTE:
SOLID WOOD GRADE TO BE FAS

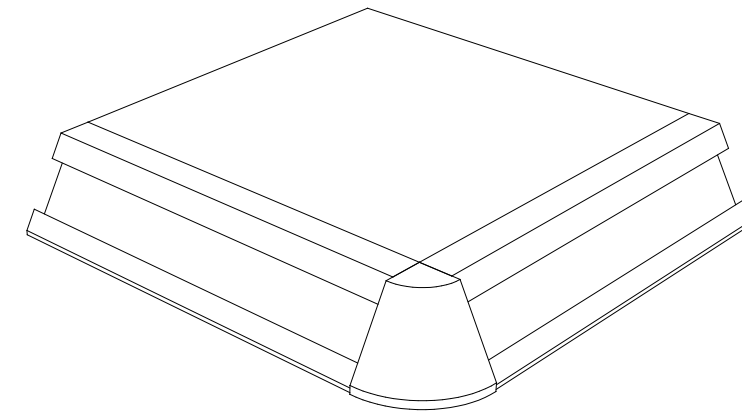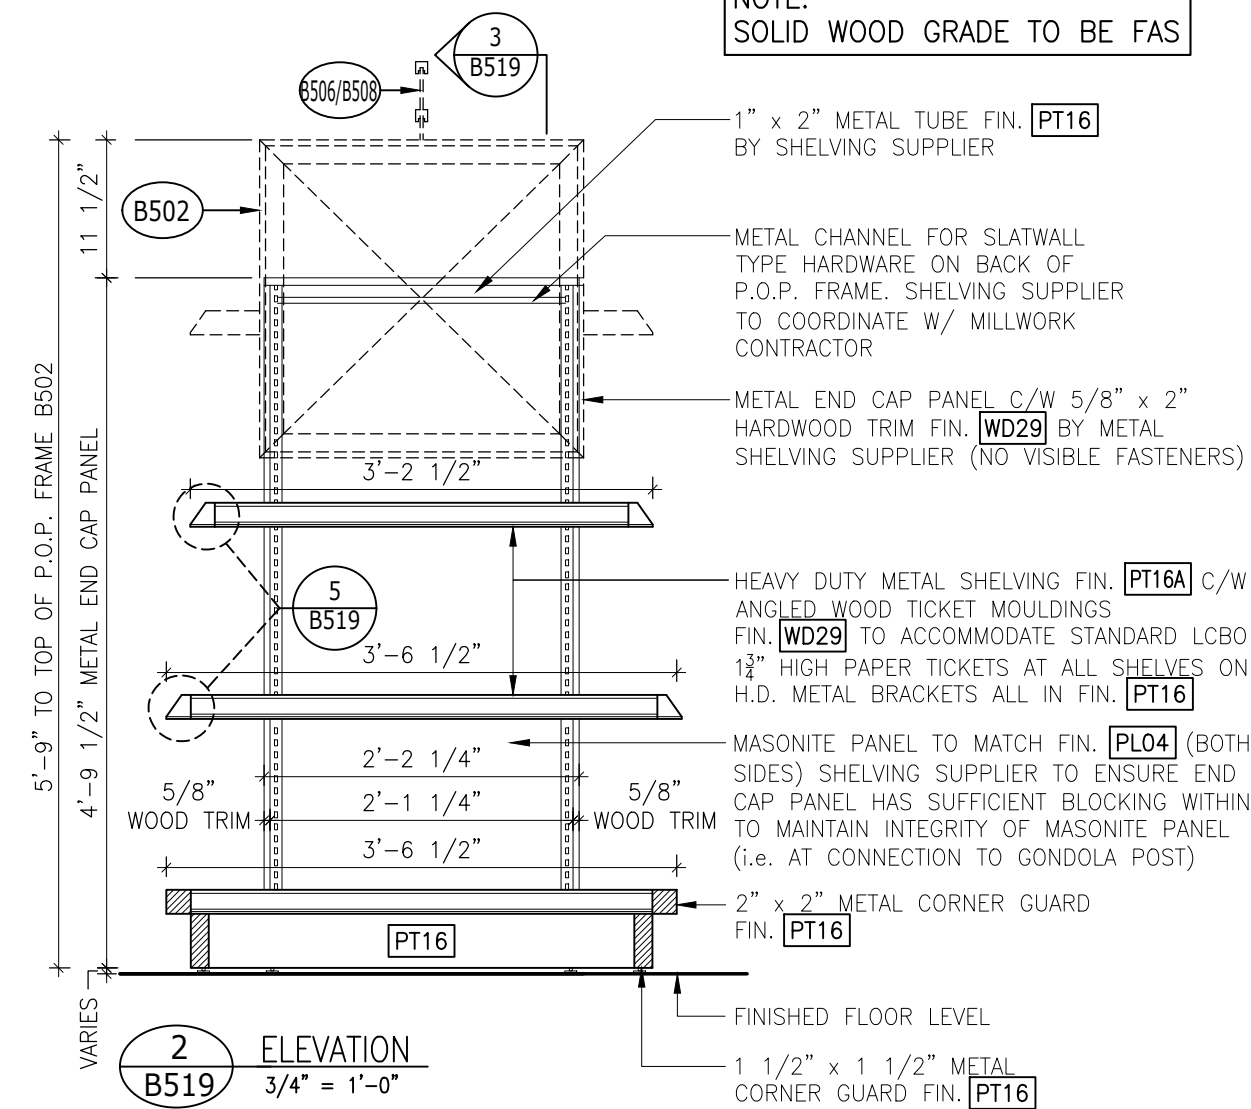

5 END SHELF DETAIL
B519 N.T.S.

METAL END CAP PANEL C/W 5/8" x 2" HARDWOOD TRIM FIN. **WD29** BY METAL SHELVING SUPPLIER (NO VISIBLE FASTENERS)



1" x 2" METAL TUBE FIN. **PT16** BY SHELVING SUPPLIER

METAL CHANNEL FOR SLATWALL TYPE HARDWARE ON BACK OF P.O.P. FRAME. SHELVING SUPPLIER TO COORDINATE W/ MILLWORK CONTRACTOR

HEAVY DUTY METAL SHELVING FIN. **PT16A** C/W ANGLED WOOD TICKET MOULDINGS FIN. **WD29** TO ACCOMMODATE STANDARD LCBO 1 3/4" HIGH PAPER TICKETS AT ALL SHELVES ON H.D. METAL BRACKETS ALL IN FIN. **PT16**

MASONITE PANEL TO MATCH FIN. **PL04** (BOTH SIDES) SHELVING SUPPLIER TO ENSURE END CAP PANEL HAS SUFFICIENT BLOCKING WITHIN TO MAINTAIN INTEGRITY OF MASONITE PANEL (i.e. AT CONNECTION TO GONDOLA POST)

NOTE:
ALL COMPONENTS SUPPLIED BY METAL SHELVING SUPPLIER EXCLUDING P.O.P. & SIGNAGE (B502, B517 & B518)

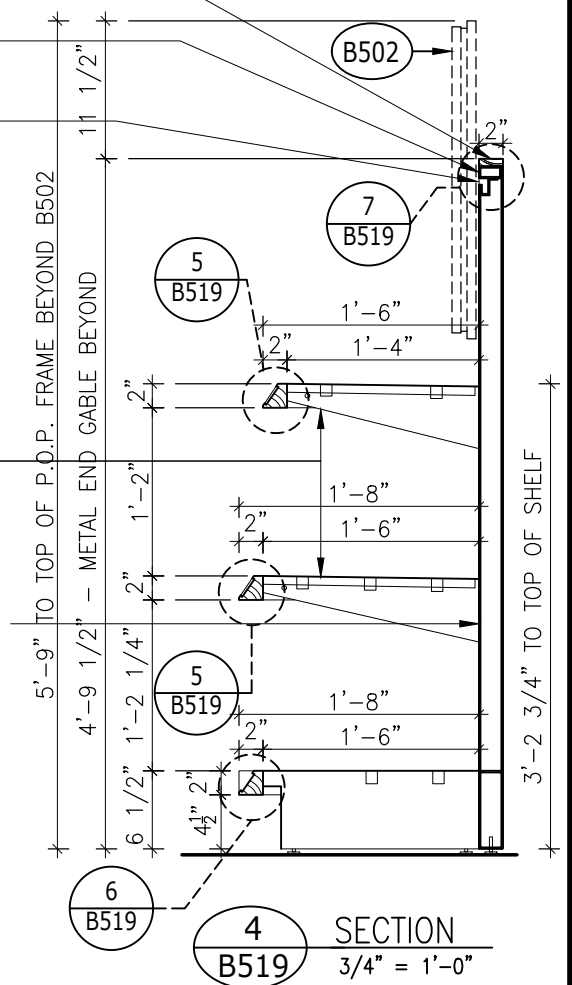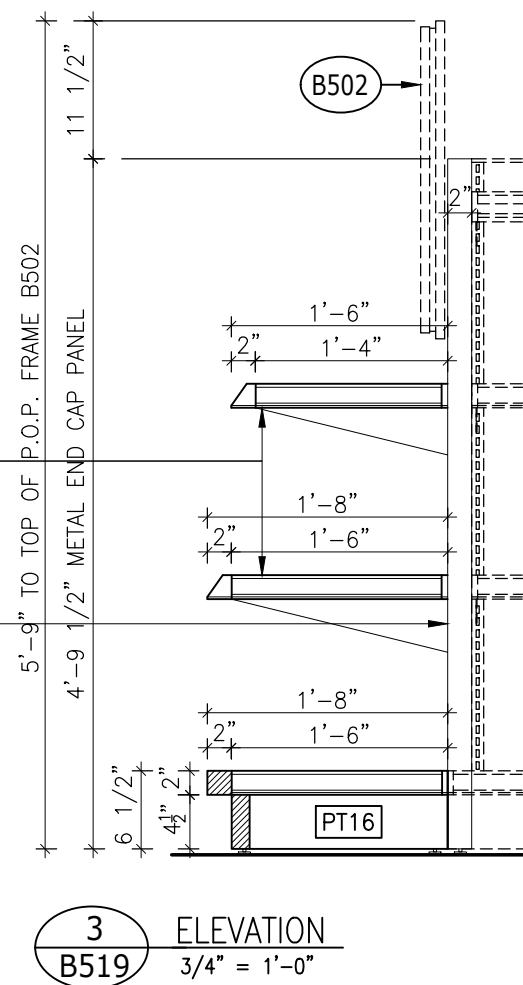

LCBO

B500 VQA
4-HIGH VQA METAL GONDOLA END

REVISION DATE	REV.	1 of 2	ISSUE DATE	STORE TYPE	STORE #
2019 NOV	01	B519	2019 NOV		312

NOTE:
SOLID WOOD GRADE TO BE FAS

NOTE:
METAL SHELVING SUPPLIER TO SUPPLY
HARDWOOD TICKET MOULDINGS

HEAVY DUTY METAL SHELVING FIN. **PT16A**
C/W ANGLED WOOD TICKET MOULDINGS
FIN. **WD29** TO ACCOMMODATE STANDARD
LCBO 1 3/4" HIGH PAPER TICKETS AT ALL
SHELVES ON H.D. METAL BRACKETS FIN. **PT16**

HARDWOOD TICKET MOULDING
(ANGLED) FIN. **WD29**
BY METAL SHELVING SUPPLIER

METAL SHELF FIN. **PT16A** & BRACKET
FIN. **PT16** BY METAL SHELVING SUPPLIER

HEAVY DUTY METAL BASE FIN. **PT16A**
C/W ANGLED WOOD TICKET MOULDINGS
TO ACCOMMODATE STANDARD LCBO 1 3/4"
HIGH PAPER TICKETS

2 1/4" x 2 1/4" METAL
CORNER GUARD
FIN. **PT16** BEYOND

HARDWOOD TICKET MOULDING
(ANGLED) FIN. **WD29**

4" HIGH METAL BASE PT.
FIN. **PT16**

HEAVY DUTY ADJ. GLIDES

1" METAL TUBE C/W METAL
CHANNEL DETAIL FIN. **PT16**
SHELVING SUPPLIER TO SUPPLY
SHOP DWGS. FOR APPROVAL
PRIOR TO FABRICATION


B502

SOLID WOOD TRIM OF END
CAP PANEL FIN. **WD29** BY
SHELVING SUPPLIER. METAL
SHELVING SUPPLIER TO
COORDINATE WOOD TRIM FINISH
AND COLOUR TO MATCH
MILLWORKER'S WOOD TRIM

RE-INFORCED METAL CHANNEL BY
SHELVING SUPPLIER TO
ACCOMMODATE SLATWALL-TYPE
HARDWARE AS SHOWN ABOVE

SLATWALL TYPE HARDWARE SCREW
FIXED TO BACK OF B502

MASONITE BACK PANEL OF END CAP
PANEL BY SHELVING SUPPLIER W/
TO MATCH FIN. **PL04**

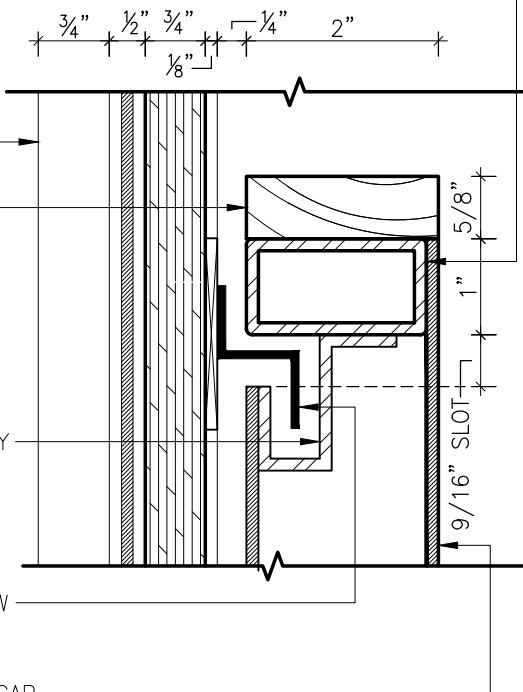

5
B519
DETAIL
6" = 1'-0"


6
B519
DETAIL
6" = 1'-0"



7
B519
DETAIL
6" = 1'-0"

LCBO


B500 VQA
4-HIGH VQA METAL GONDOLA END

REVISION DATE	REV.	2 of 2	ISSUE DATE	STORE TYPE	STORE #
2019 NOV	01	B519	2019 NOV		312

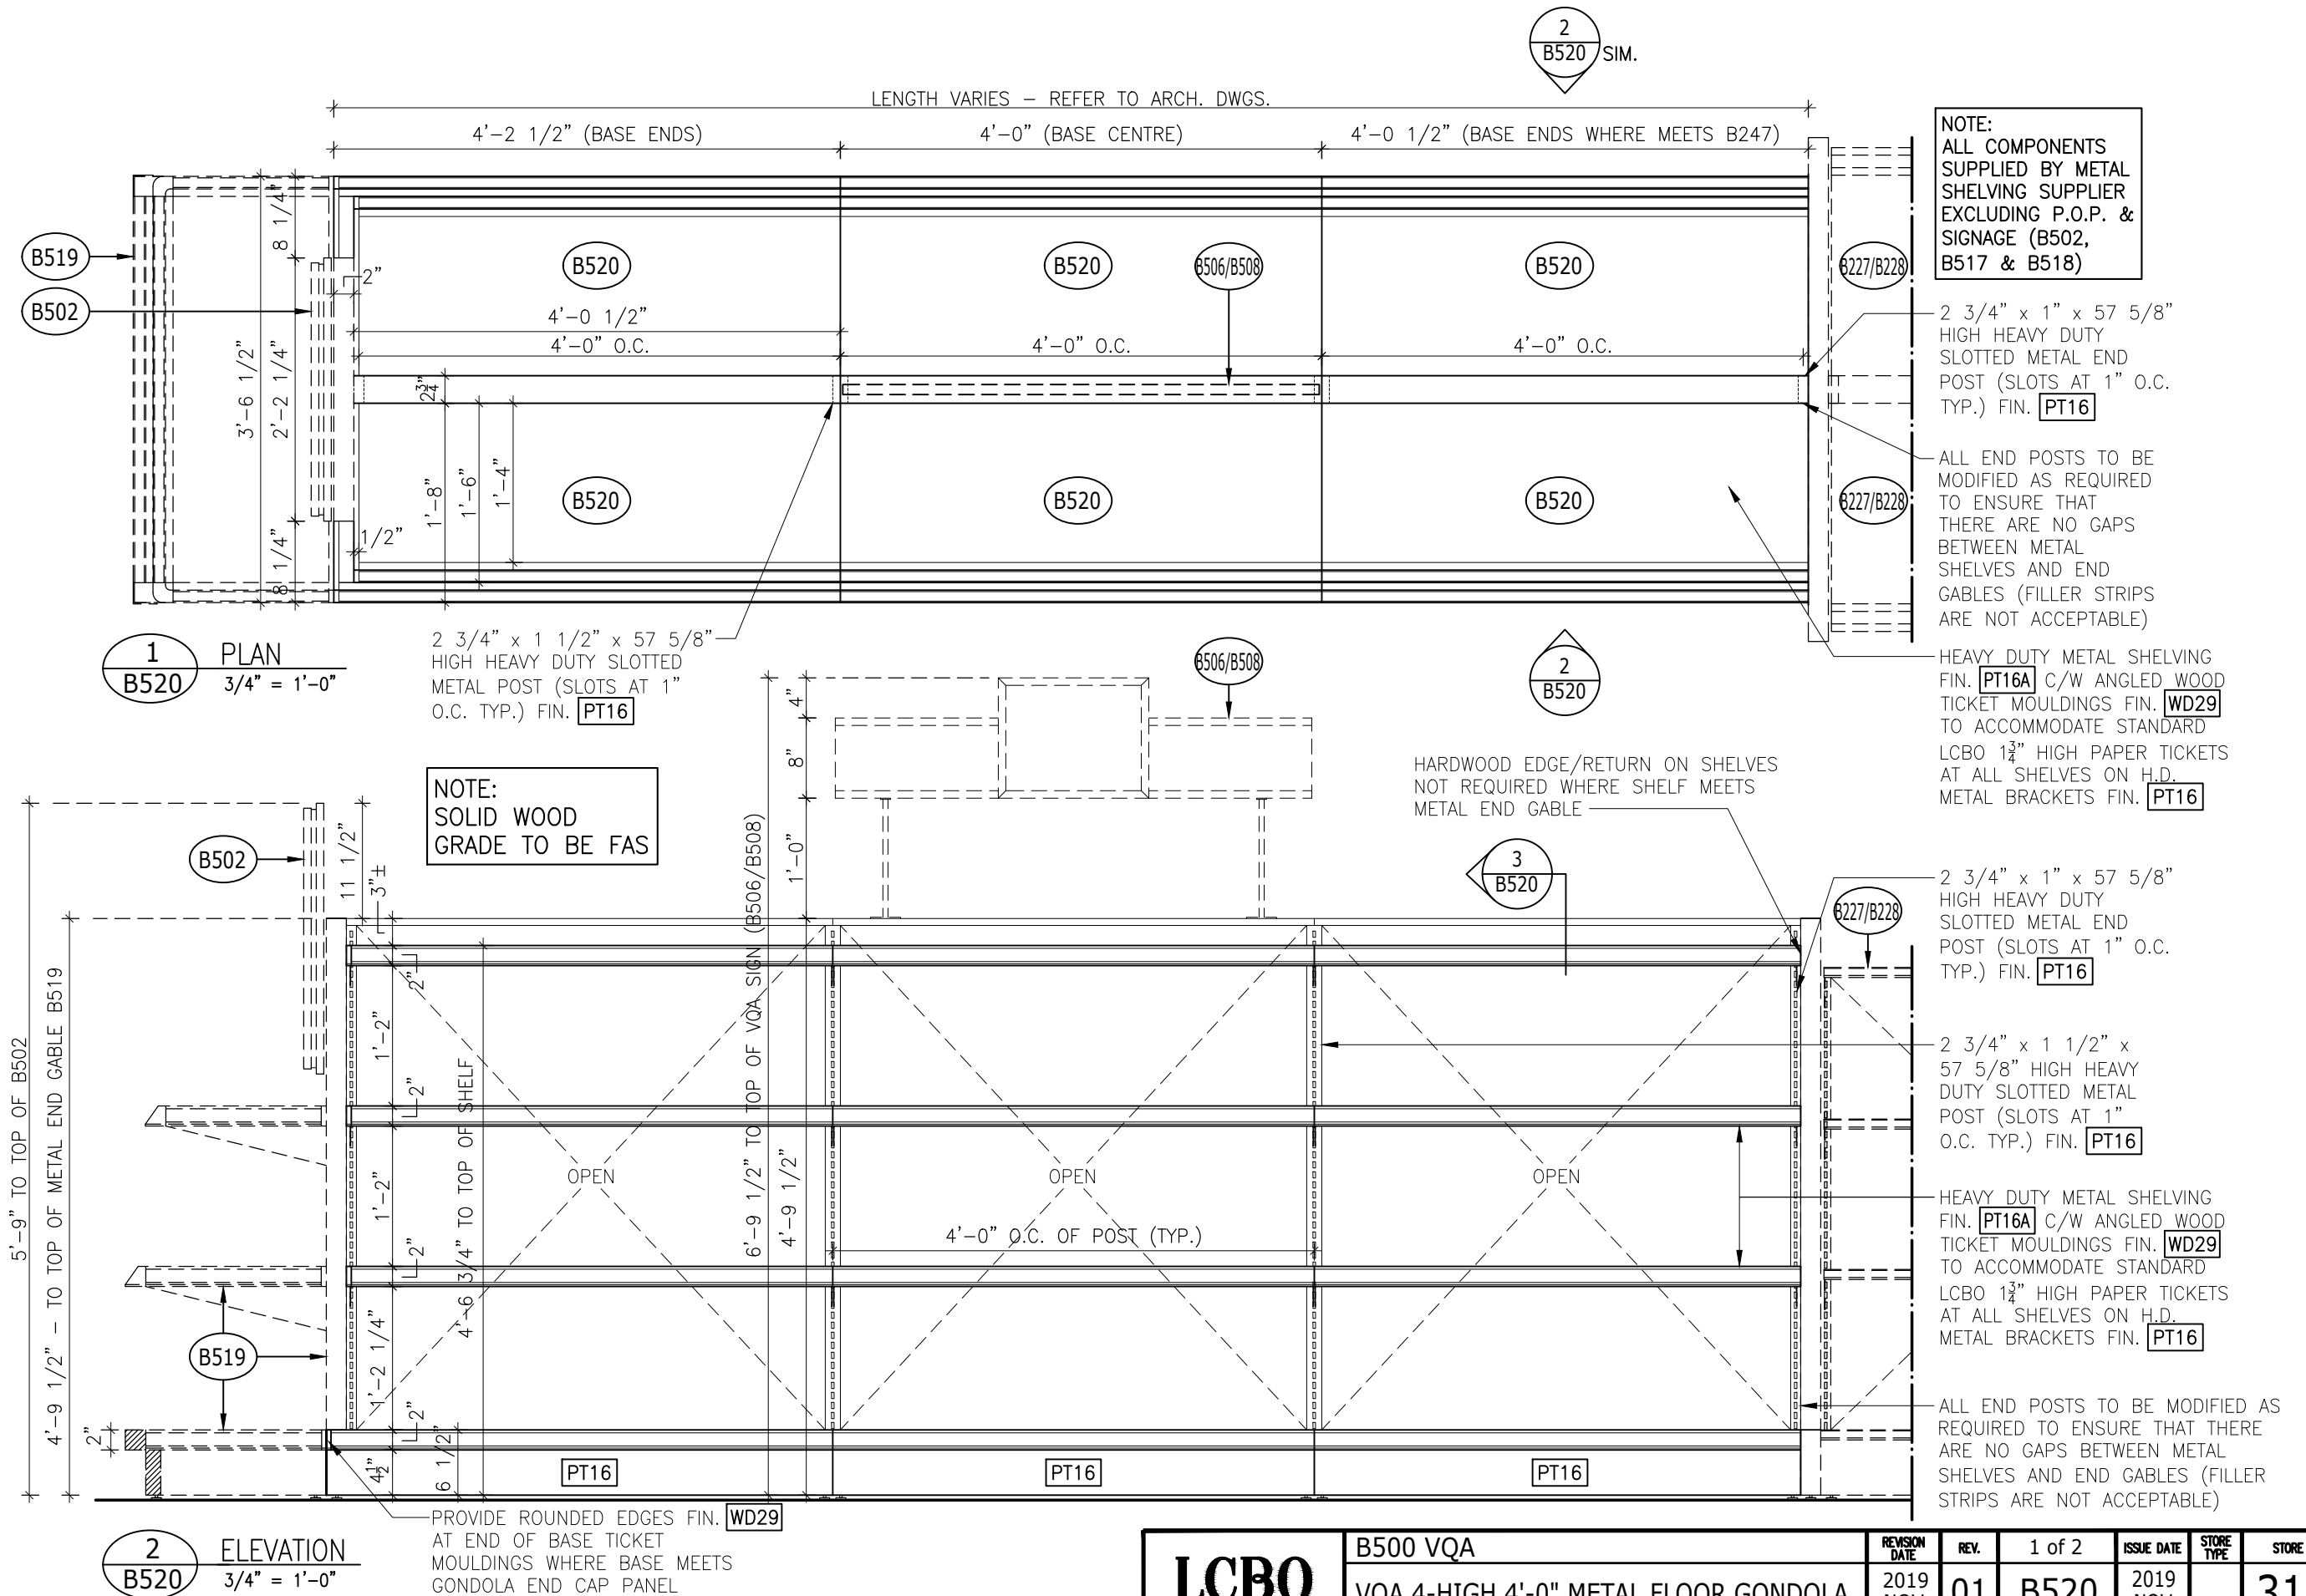


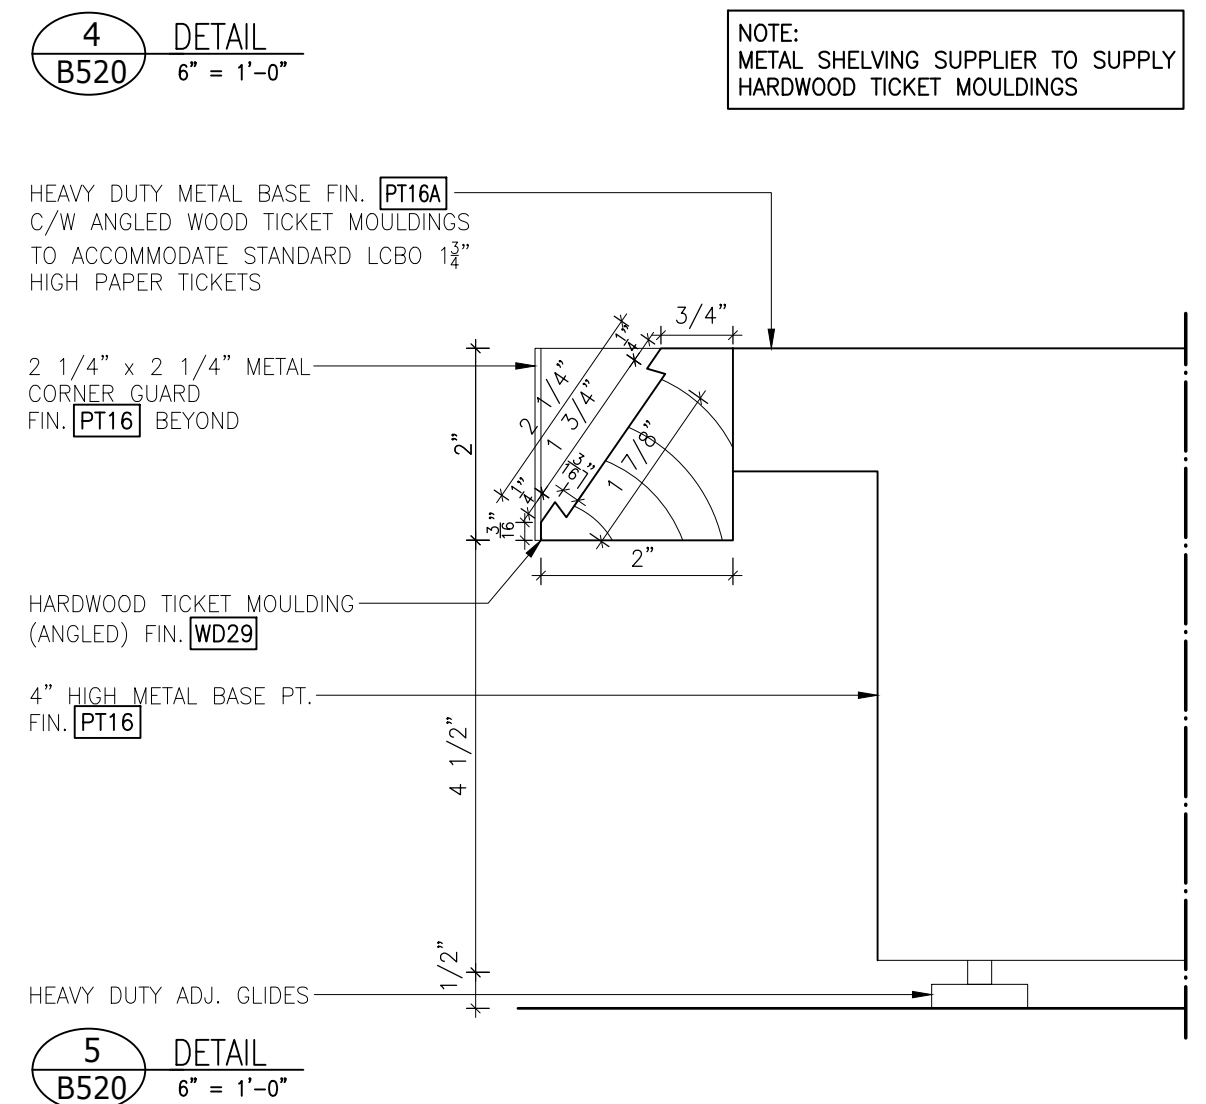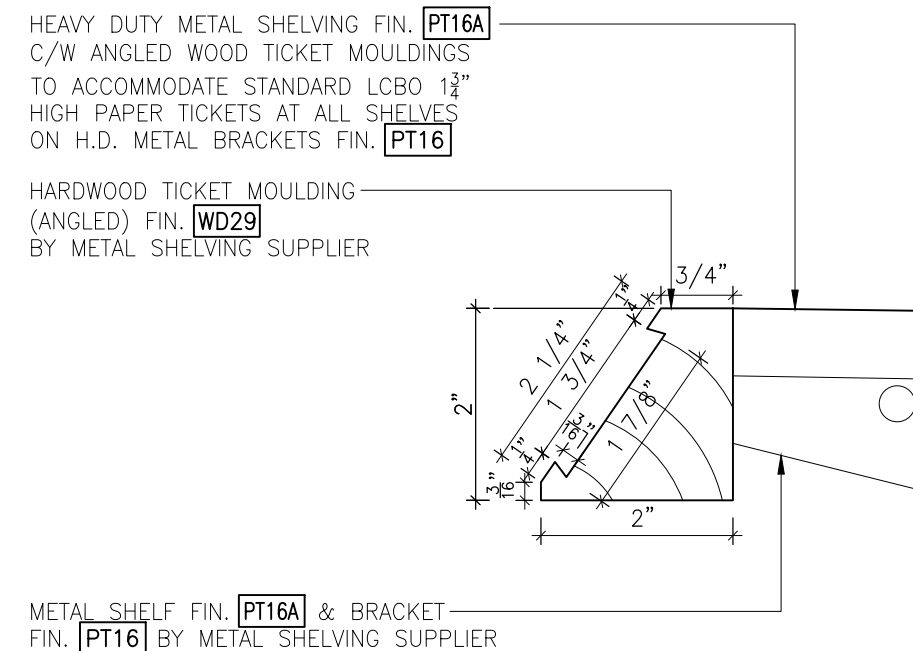

LCBO	B500 VQA	REVISION DATE	REV.	2 of 2	ISSUE DATE	STORE TYPE	STORE #
	VQA 4-HIGH 4'-0" METAL FLOOR GONDOLA	2019 NOV	01	B520	2019 NOV		312

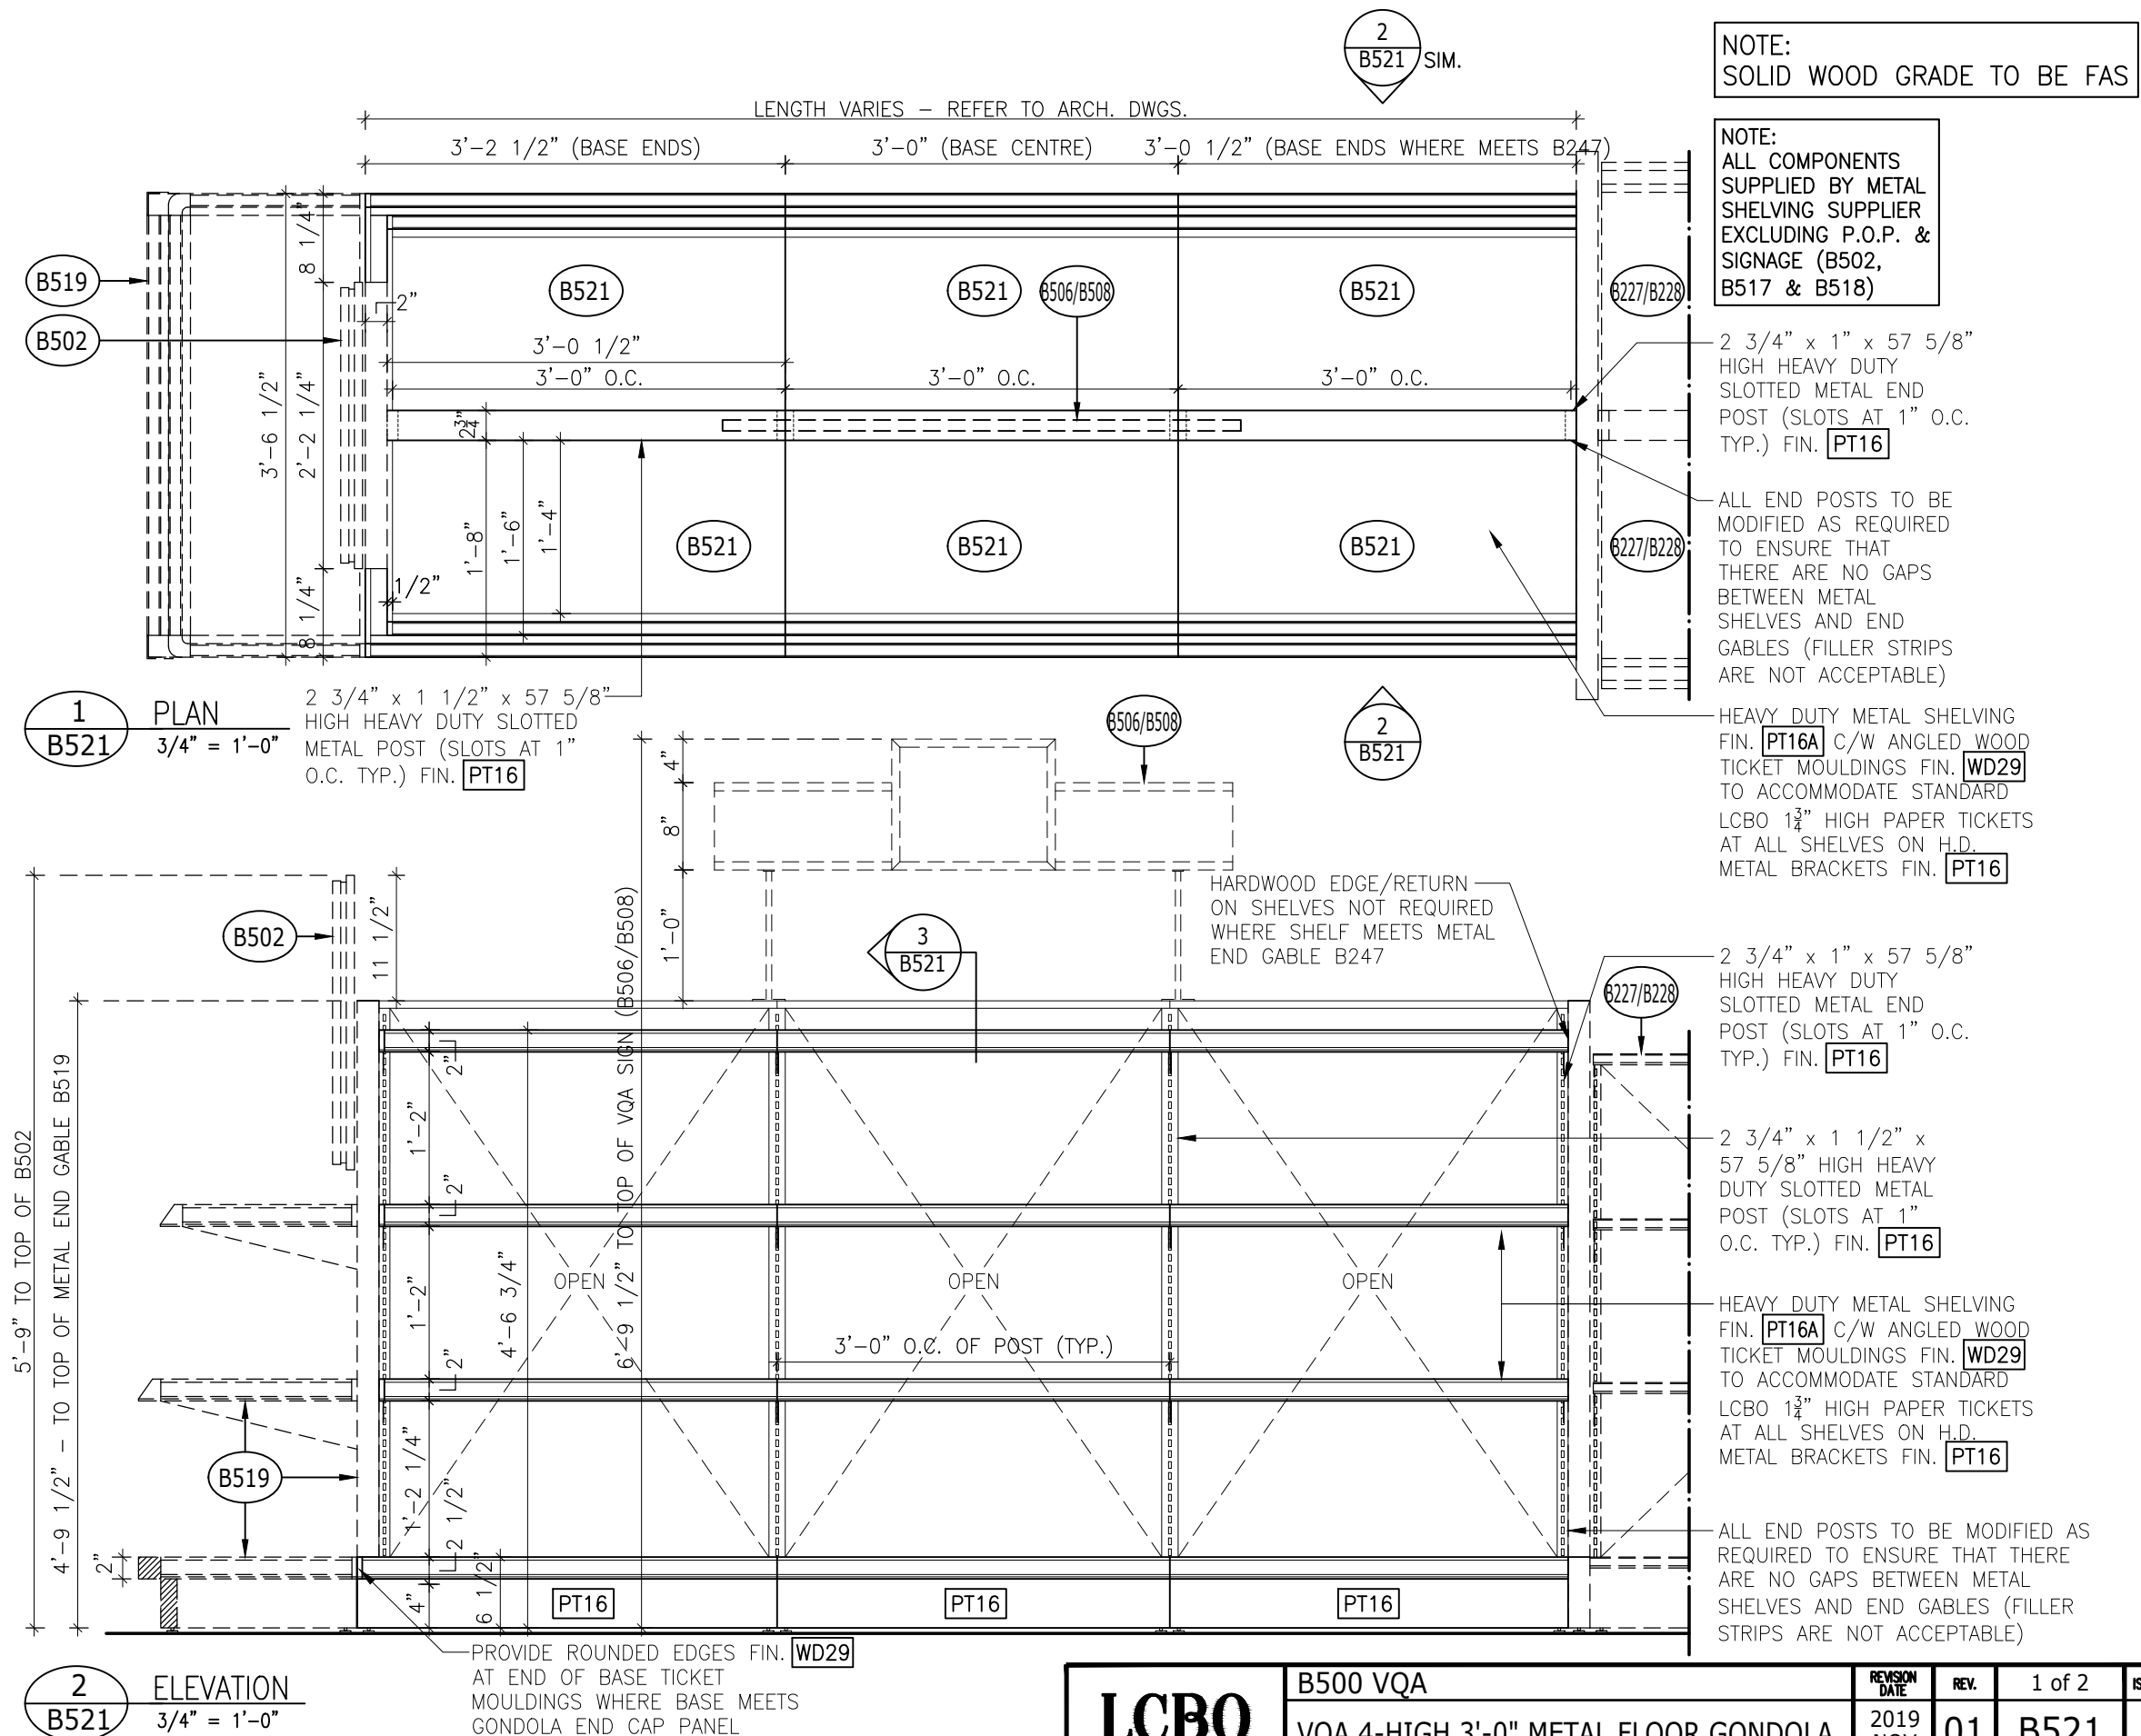


LCBO	B500 VQA	REVISION DATE	REV.	1 of 2	ISSUE DATE	STORE TYPE	STORE #
	VQA 4-HIGH 3'-0" METAL FLOOR GONDOLA	2019 NOV	01	B521	2019 NOV		312

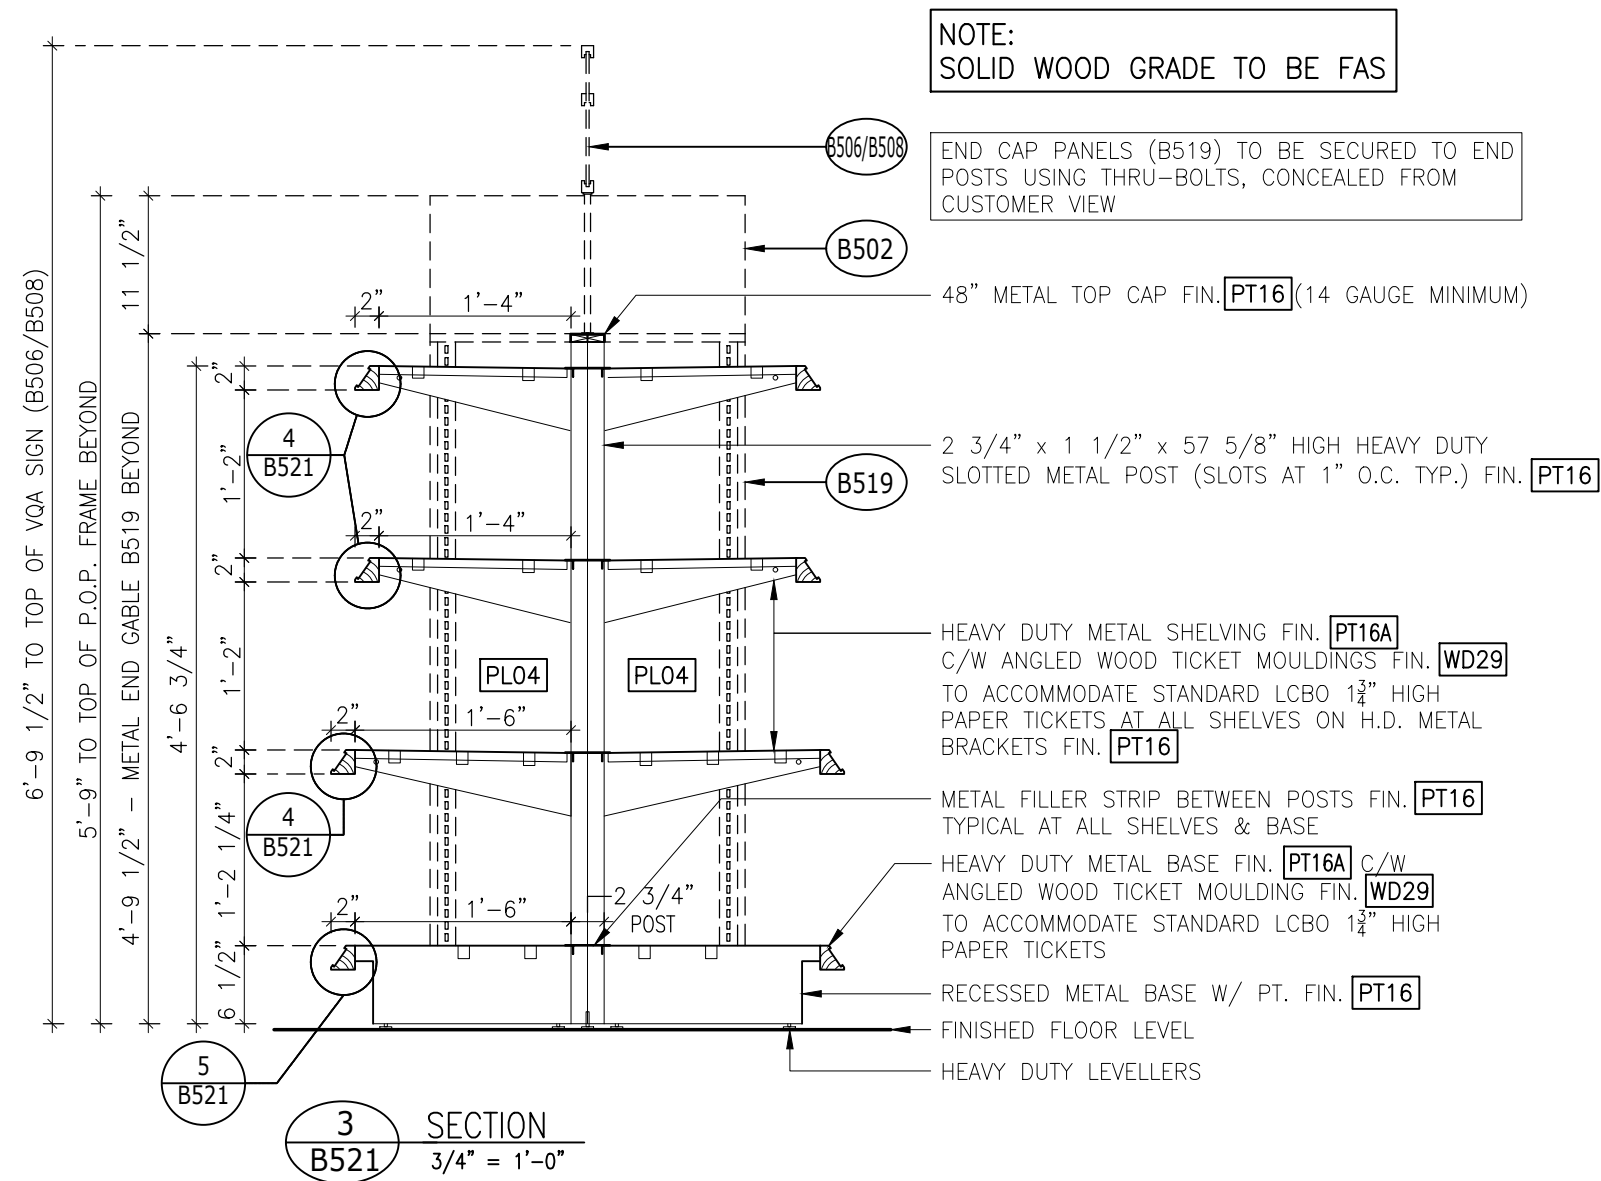

HEAVY DUTY METAL SHELVING FIN. **PT16A**
C/W ANGLED WOOD TICKET MOULDINGS
TO ACCOMMODATE STANDARD LCBO 1 3/4" HIGH PAPER TICKETS AT ALL SHELVES
ON H.D. METAL BRACKETS FIN. **PT16**

HARDWOOD TICKET MOULDING
(ANGLED) FIN. **WD29**
BY METAL SHELVING SUPPLIER

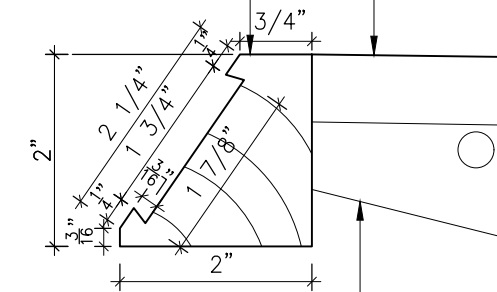

METAL SHELF FIN. **PT16A** & BRACKET
FIN. **PT16** BY METAL SHELVING SUPPLIER

4
B521 DETAIL
6" = 1'-0"

NOTE:
METAL SHELVING SUPPLIER TO SUPPLY
HARDWOOD TICKET MOULDINGS

HEAVY DUTY METAL BASE FIN. **PT16A**
C/W ANGLED WOOD TICKET MOULDINGS
TO ACCOMMODATE STANDARD LCBO 1 3/4" HIGH PAPER TICKETS


2 1/4" x 2 1/4" METAL
CORNER GUARD
FIN. **PT16** BEYOND

HARDWOOD TICKET MOULDING
(ANGLED) FIN. **WD29**

4" HIGH METAL BASE PT.
FIN. **PT16**

HEAVY DUTY ADJ. GLIDES


5
B521 DETAIL
6" = 1'-0"

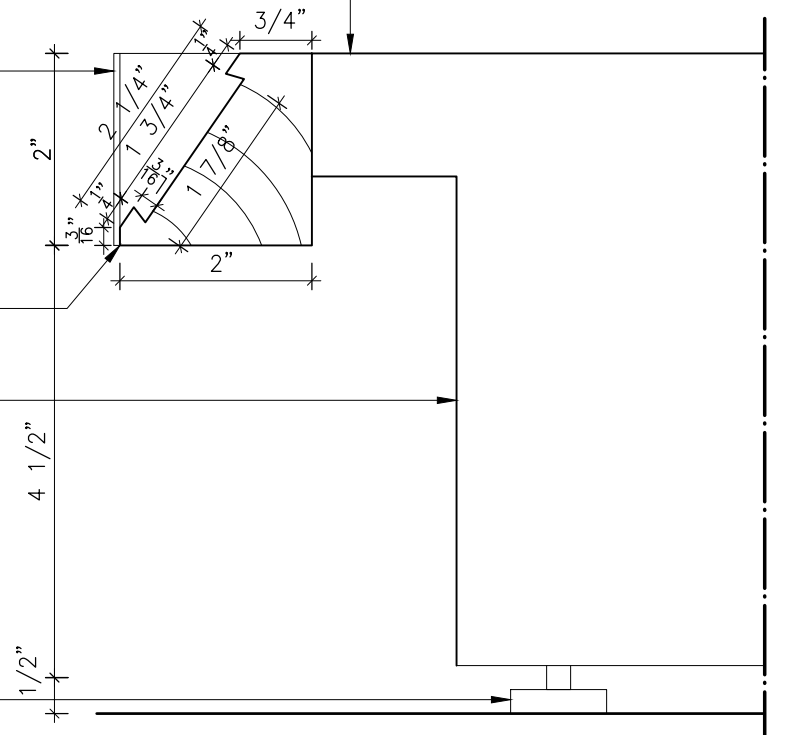

LCBO

B500 VQA
VQA 4-HIGH 3'-0" METAL FLOOR GONDOLA

REVISION DATE	REV.	2 of 2	ISSUE DATE	STORE TYPE	STORE #
2019 NOV	01	B521	2019 NOV		312

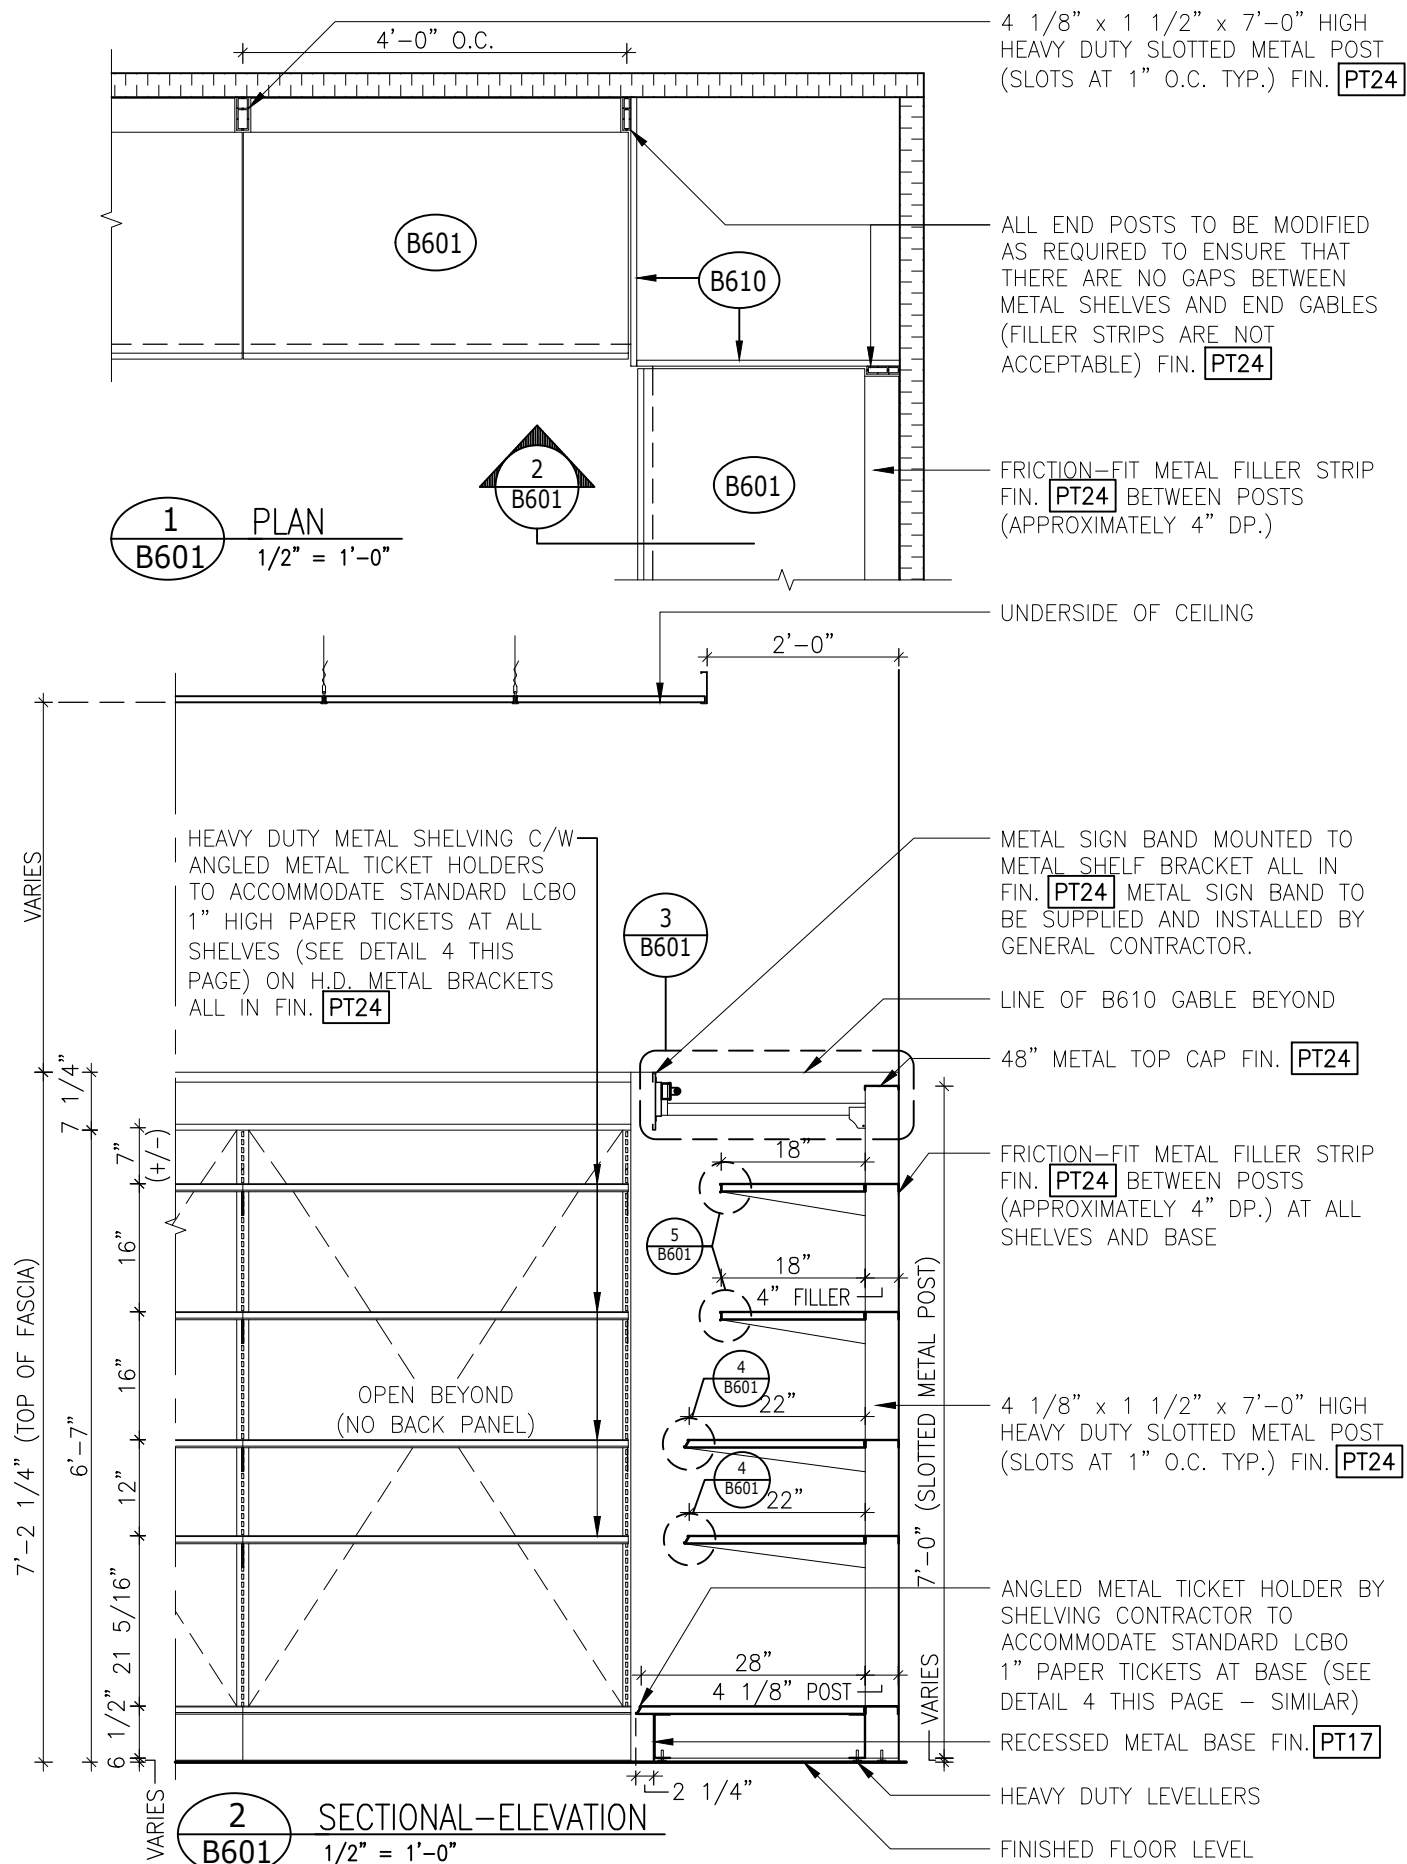

NOTE:
GC TO ENSURE THAT METAL SIGN BAND IS TRUE AND LEVEL AND CONSTRUCTED IN MINIMUM 8'-0" LENGTHS EXCEPT AT END RUNS AS REQUIRED

LINE OF B610 GABLE BEYOND

FLUORESCENT LIGHT FIXTURES MOUNTED TO BACK OF SIGN BAND BY G.C'S ELECTRICAL SUBTRADE

7 1/4" HIGH BREAK-FORM METAL SIGN BAND FIN. PT24
SUPPLIED BY SHELVING SUPPLIER TO ACCOMMODATE 6 3/8" HIGH SIGN CARD, MOUNTED TO METAL BRACKET BY METAL SHELVING SUPPLIER ALSO IN FIN. PT24

3/4" x 3/4" x 4" HIGH METAL ANGLE WELDED TO BRACKET FIN. PT24

1 1/2" x 1/2" 18 GAUGE METAL TUBE FIN. PT24 BY SHELVING SUPPLIER

3 DETAIL
B601 3" = 1'-0"

HEAVY DUTY METAL SHELVING C/W ANGLED METAL TICKET HOLDERS ON H.D. METAL BRACKETS ALL IN FIN. PT24

ANGLED METAL TICKET HOLDERS (20 GAUGE) TO ACCOMMODATE STANDARD LCBO 1" HIGH PAPER TICKETS AT ALL SHELVES FIN. PT24

NOTE: NO VISIBLE HOLES IN FRONT OF TICKET HOLDER

4 ANGLED METAL TICKET HOLDER DETAIL
B601 FULL SCALE

HEAVY DUTY METAL SHELVING C/W STRAIGHT METAL TICKET HOLDERS ON H.D. METAL BRACKETS ALL IN FIN. PT24

ANGLED METAL TICKET HOLDERS (20 GAUGE) TO ACCOMMODATE STANDARD LCBO 1" HIGH PAPER TICKETS AT ALL SHELVES FIN. PT24

NOTE: NO VISIBLE HOLES IN FRONT OF TICKET HOLDER

5 STRAIGHT METAL TICKET HOLDER DETAIL
B601 FULL SCALE

NOTE:
ALL 1" METAL TICKET HOLDERS TO RECEIVE 1 3/4" PLASTIC TICKET HOLDER INSERT TO SPAN LENGTH OF SHELF SECTION

GENERAL NOTES
DIMENSIONS SHOWN REFLECT SHELF & BASE DIMENSIONS ONLY & DO NOT TAKE METAL TICKET HOLDERS INTO ACCOUNT

ALL ADJUSTMENTS TO COMPENSATE FOR NON-LEVEL FLOOR SURFACES TO BE MADE AT BOTTOM END OF POST

GC TO CO-ORDINATE INSTALLATION

T5 FLUORESCENT LIGHT FIXTURES TO BE SUPPLIED & INSTALLED BY G.C.



GC TO OBTAIN SIGNAGE SAMPLE FROM LCBO PRIOR TO FABRICATION TO ENSURE PROPER FIT OF SIGNAGE INSERT

SHELVING SUPPLIER TO OBTAIN 1" HIGH PAPER TICKET SAMPLE FROM LCBO PRIOR TO FABRICATION TO ENSURE PROPER FIT WITHIN TICKET MOULDING. SUBMIT SAMPLE FOR APPROVAL



GC TO ENSURE ALL SHELVES ARE IN EXACT ALIGNMENT AND ARE TRUE & LEVEL. PERFORATED SHELVES ARE ACCEPTABLE. SHELVES TO SUPPORT LOAD CAPACITY OF 500LBS

ALL END POSTS TO BE MODIFIED AS REQUIRED TO ENSURE THAT THERE ARE NO GAPS BETWEEN METAL SHELVES AND END GABLES (FILLER STRIPS ARE NOT ACCEPTABLE)


LCBO	B600 WALK-IN COLDROOM	REVISION DATE	REV.	1 of 1	ISSUE DATE	STORE TYPE	STORE #
	4'-0" WALK-IN COLDROOM PERIMETER METAL SHELVING UNIT	2019 NOV	01	B601	2019 NOV		312

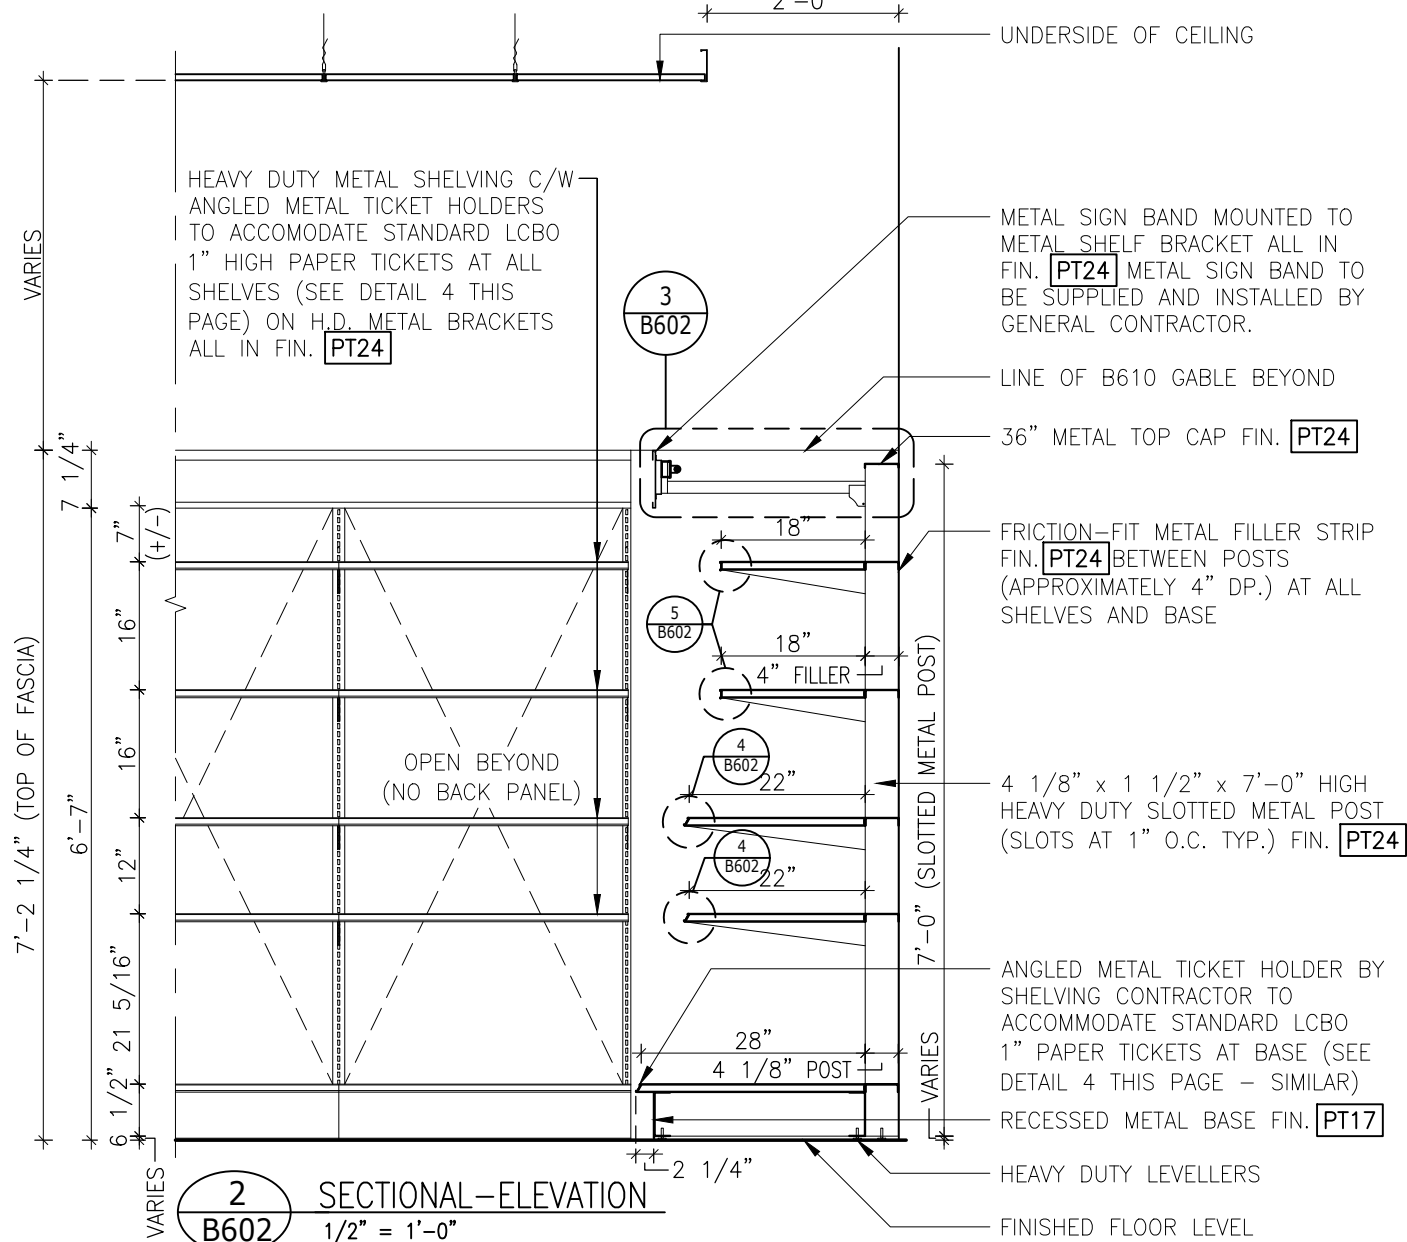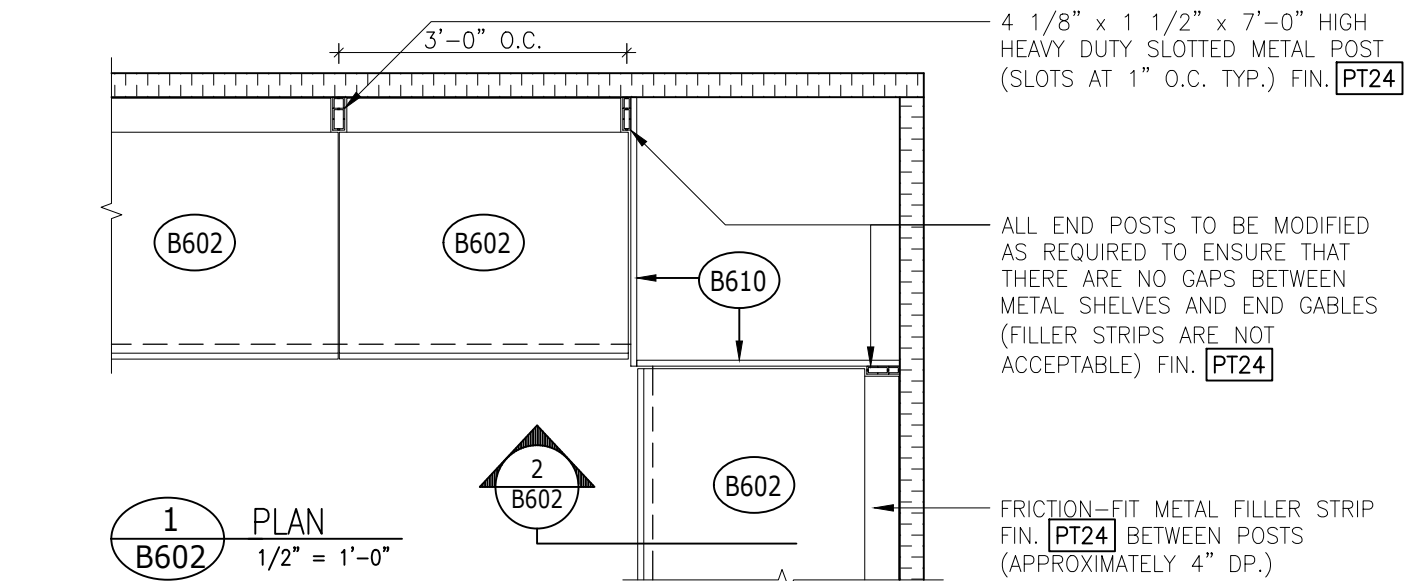


NOTE:
GC TO ENSURE THAT METAL SIGN BAND IS TRUE AND LEVEL AND CONSTRUCTED IN MINIMUM 8'-0" LENGTHS EXCEPT AT END RUNS AS REQUIRED

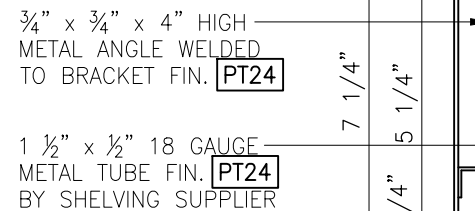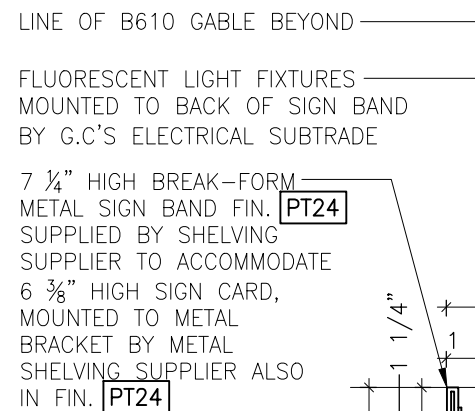

3 DETAIL
3" = 1'-0"

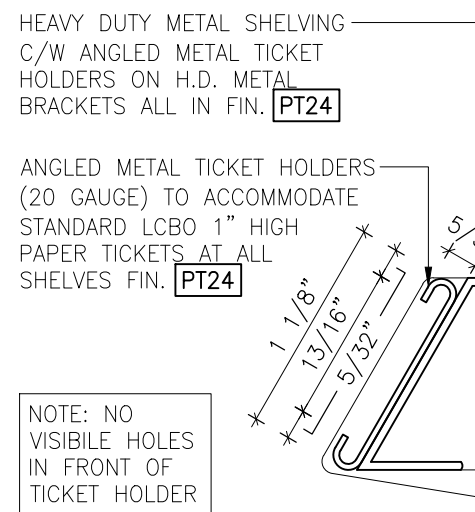

4 ANGLED METAL TICKET HOLDER DETAIL
FULL SCALE

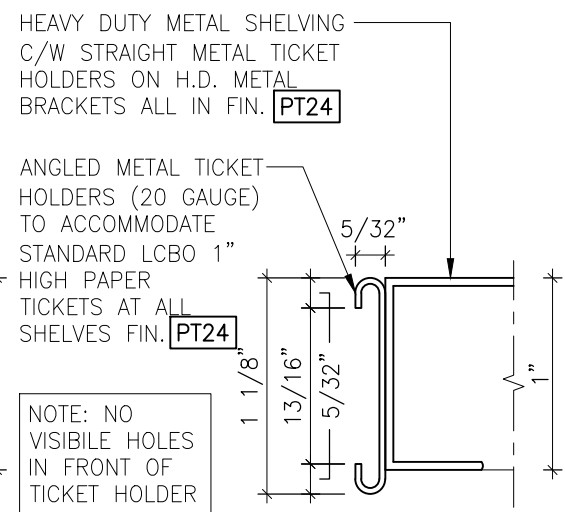

5 STRAIGHT METAL TICKET HOLDER DETAIL
FULL SCALE

NOTE:
ALL 1" METAL TICKET HOLDERS TO RECEIVE 1 3/4" PLASTIC TICKET HOLDER INSERT TO SPAN LENGTH OF SHELF SECTION

GENERAL NOTES
DIMENSIONS SHOWN REFLECT SHELF & BASE DIMENSIONS ONLY & DO NOT TAKE METAL TICKET HOLDERS INTO ACCOUNT

ALL ADJUSTMENTS TO COMPENSATE FOR NON-LEVEL FLOOR SURFACES TO BE MADE AT BOTTOM END OF POST

GC TO CO-ORDINATE INSTALLATION
T5 FLUORESCENT LIGHT FIXTURES TO BE SUPPLIED & INSTALLED BY G.C.




GC TO OBTAIN SIGNAGE SAMPLE FROM LCBO PRIOR TO FABRICATION TO ENSURE PROPER FIT OF SIGNAGE INSERT

SHELVING SUPPLIER TO OBTAIN 1" HIGH PAPER TICKET SAMPLE FROM LCBO PRIOR TO FABRICATION TO ENSURE PROPER FIT WITHIN TICKET MOULDING. SUBMIT SAMPLE FOR APPROVAL

GC TO ENSURE ALL SHELVES ARE IN EXACT ALIGNMENT AND ARE TRUE & LEVEL. PERFORATED SHELVES ARE ACCEPTABLE. SHELVES TO SUPPORT LOAD CAPACITY OF 500LBS


ALL END POSTS TO BE MODIFIED AS REQUIRED TO ENSURE THAT THERE ARE NO GAPS BETWEEN METAL SHELVES AND END GABLES (FILLER STRIPS

LCBO	B600 WALK-IN COLDROOM	REVISION DATE	REV.	1 of 1	ISSUE DATE	STORE TYPE	STORE #
	3'-0" WALK-IN COLDROOM PERIMETER METAL SHELVING UNIT	2019 NOV	01	B602	2019 NOV		312

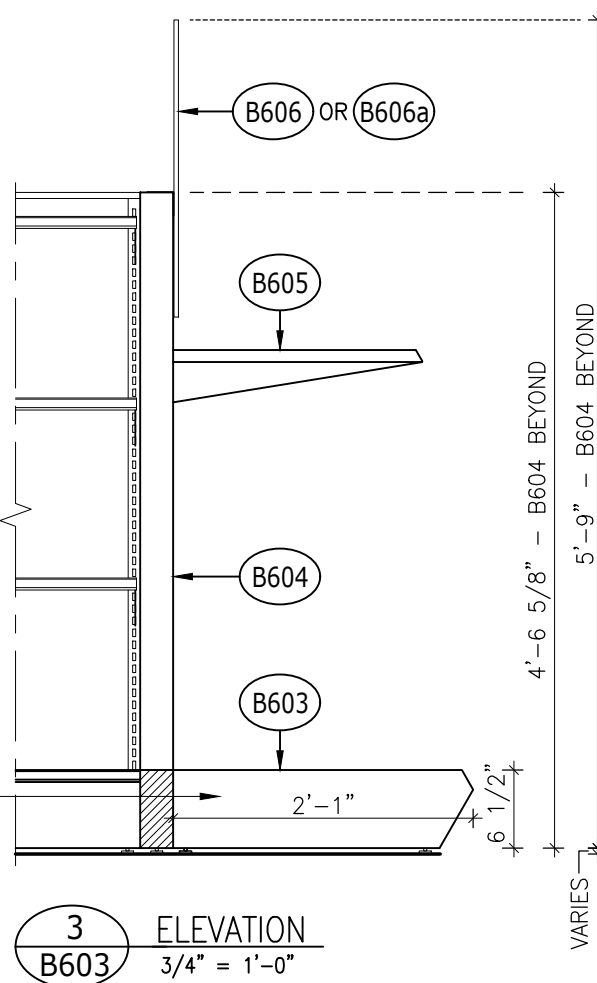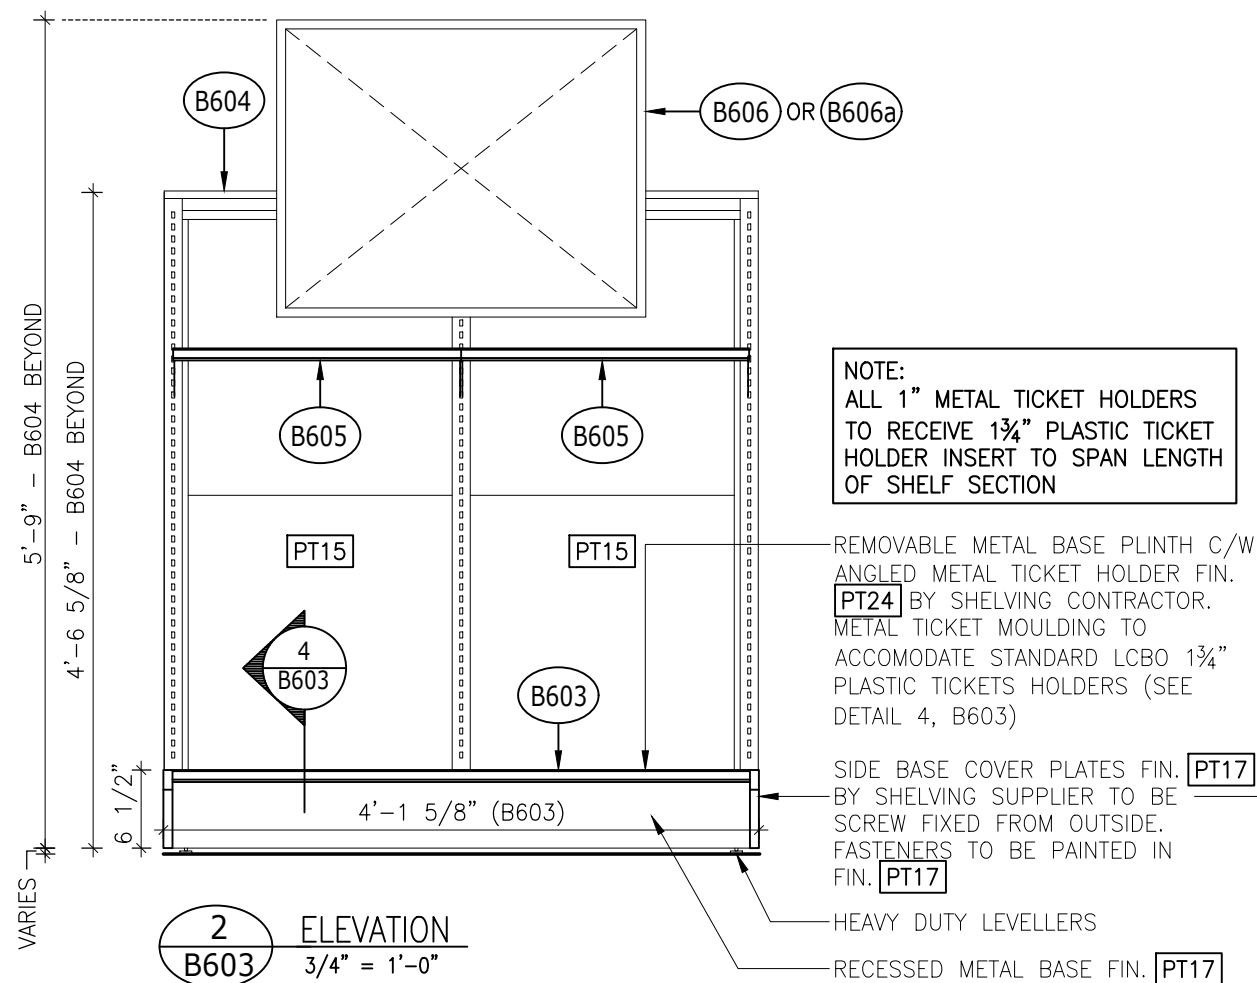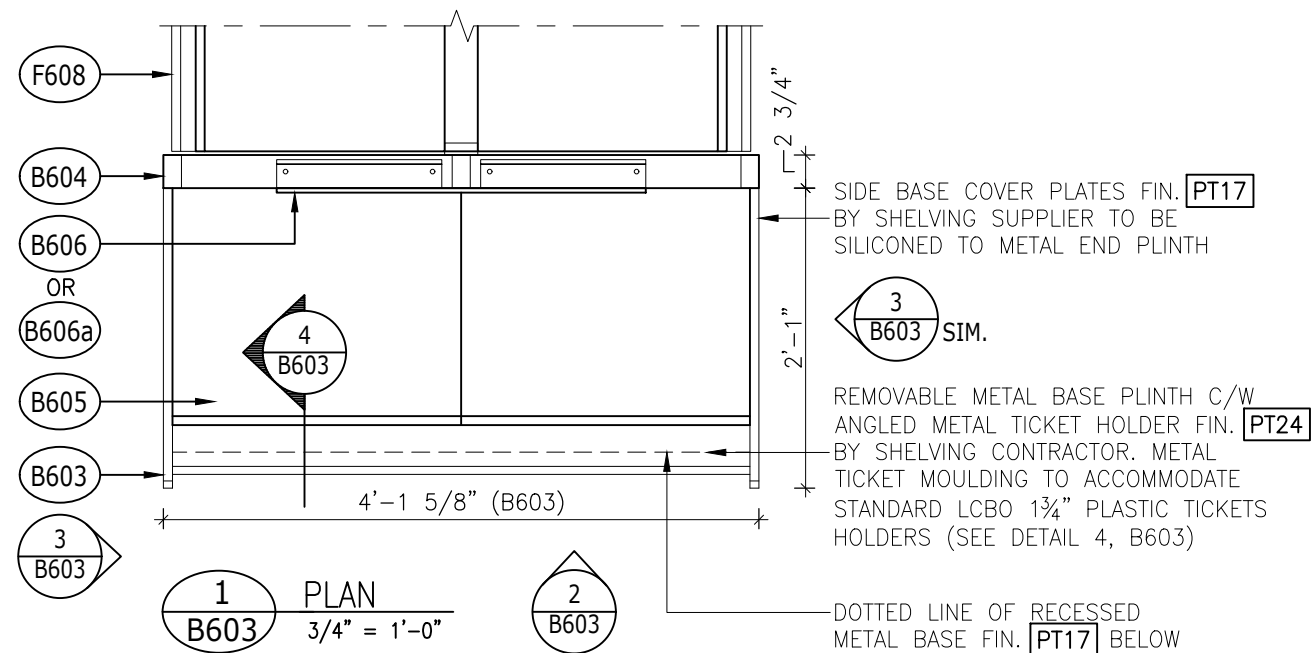

GENERAL NOTES


- DIMENSIONS SHOWN REFLECT SHELF & BASE DIMENSIONS ONLY & DO NOT TAKE METAL TICKET HOLDERS INTO ACCOUNT
- SHELVING SUPPLIER TO OBTAIN 1 3/4" HIGH PLASTIC TICKET HOLDER SAMPLE FROM LCBO PRIOR TO FABRICATION TO ENSURE PROPER FIT WITHIN METAL TICKET MOULDING. SUBMIT SAMPLE FOR APPROVAL
- PERFORATIONS IN REMOVABLE PLINTH ARE NOT ACCEPTABLE

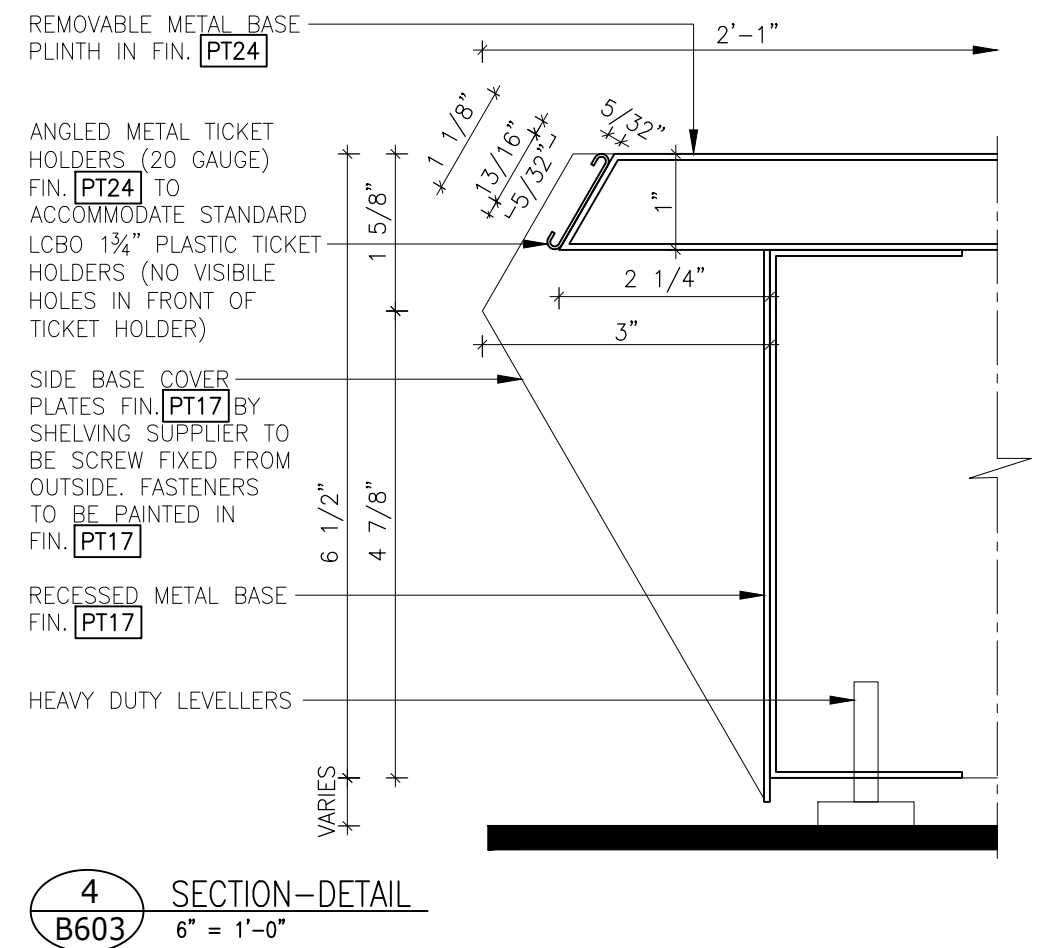


LCBO

B600 WALK-IN COLDROOM
WALK-IN COLDROOM END PLINTH


REVISION DATE	REV.	1 of 1	ISSUE DATE	STORE TYPE	STORE #
2019 NOV	01	B603	2019 NOV		312

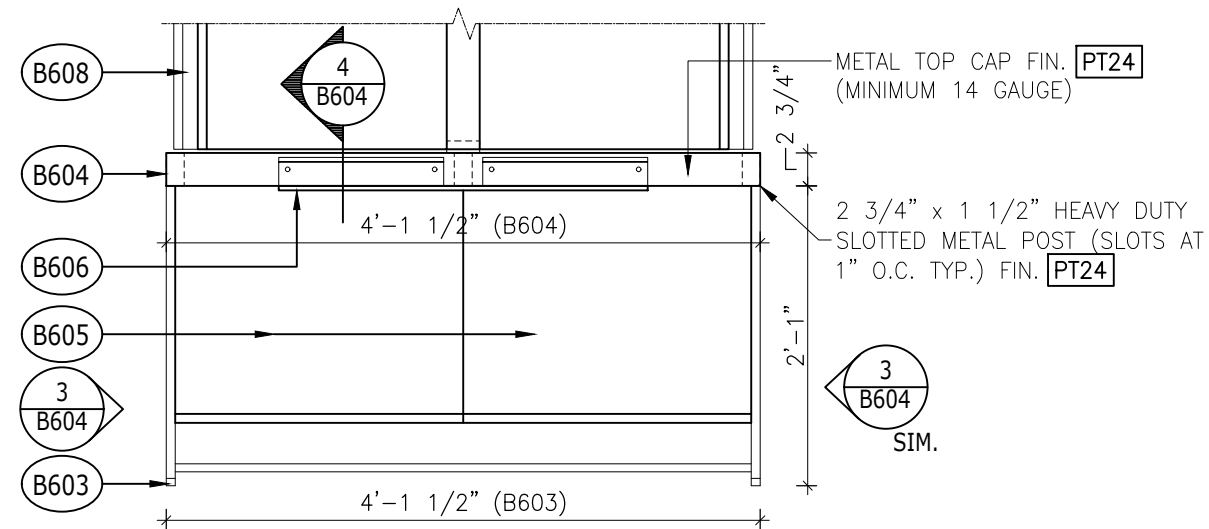

1 PLAN
B604 3/4" = 1'-0"

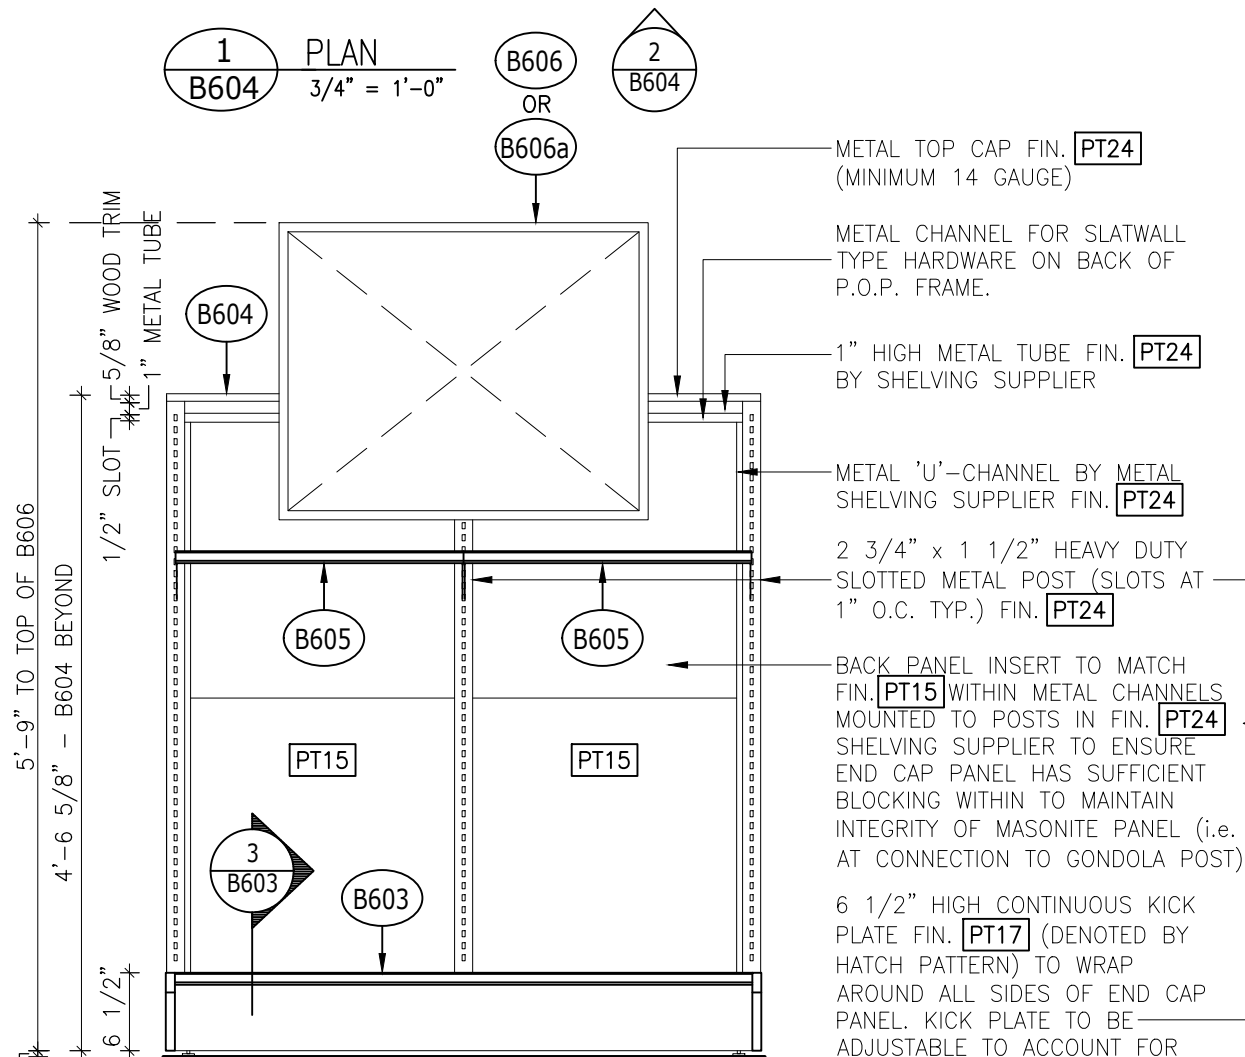


2 ELEVATION
B604 3/4" = 1'-0"

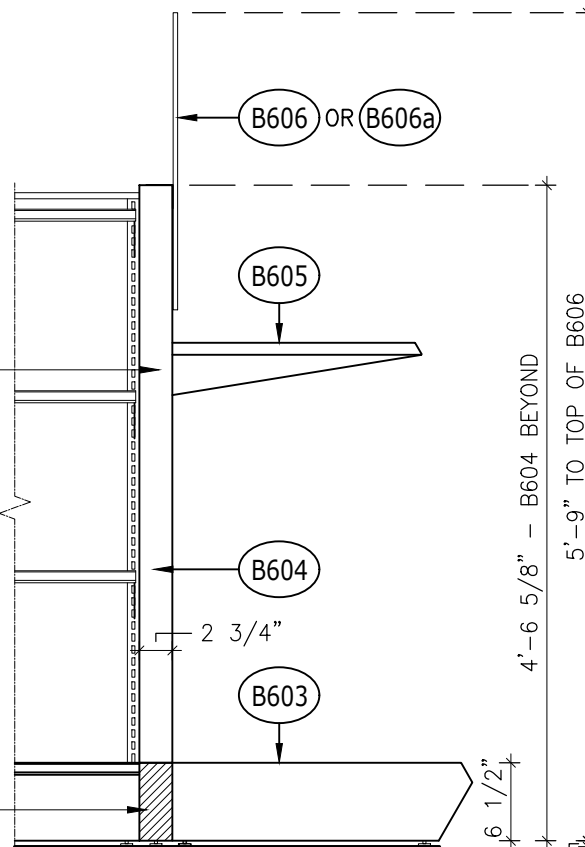

3 ELEVATION
B604 3/4" = 1'-0"

GENERAL NOTES

- GC TO CO-ORDINATE INSTALLATION
- END CAP PANELS (B604) TO BE SECURED TO END POSTS USING THRU-BOLTS, CONCEALED FROM CUSTOMER VIEW. METAL SHELVING SUPPLIER TO ENSURE END CAP PANEL HAS SUFFICIENT BLOCKING WITHIN TO MAINTAIN INTEGRITY OF MASONITE PANEL.
- INSERT PANEL END CAP TO BE METAL OR ANTIBACTERIAL/ WATER-RESISTANT MASONITE (FIBREX OR APPROVED EQUAL) TO MATCH FIN. PT15

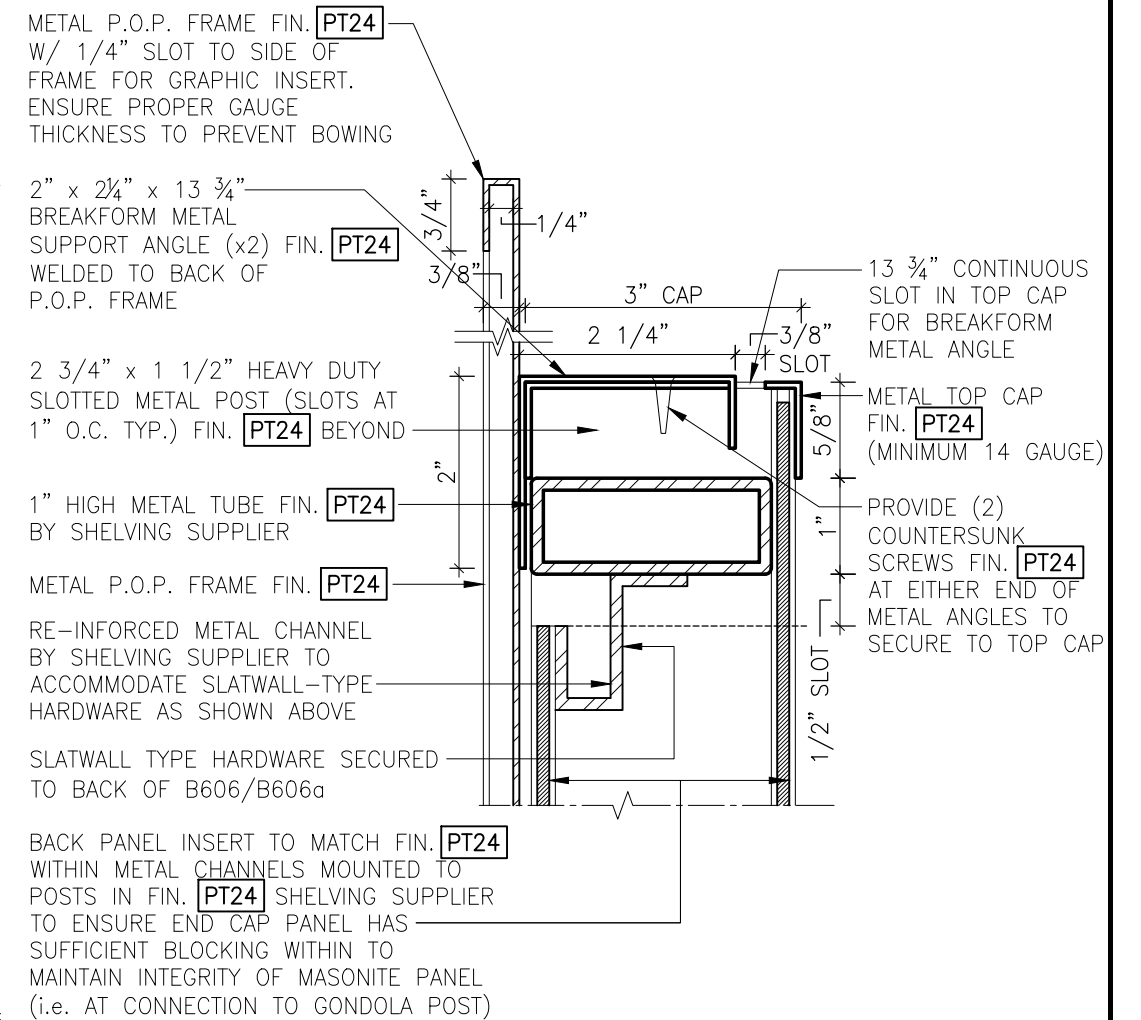


4 DETAIL
B604 6" = 1'-0"

LCBO

B600 WALK-IN COLDROOM
WALK-IN COLDROOM END CAP PANEL


REVISION DATE	REV.	1 of 1	ISSUE DATE	STORE TYPE	STORE #
2019 NOV	01	B604	2019 NOV		312

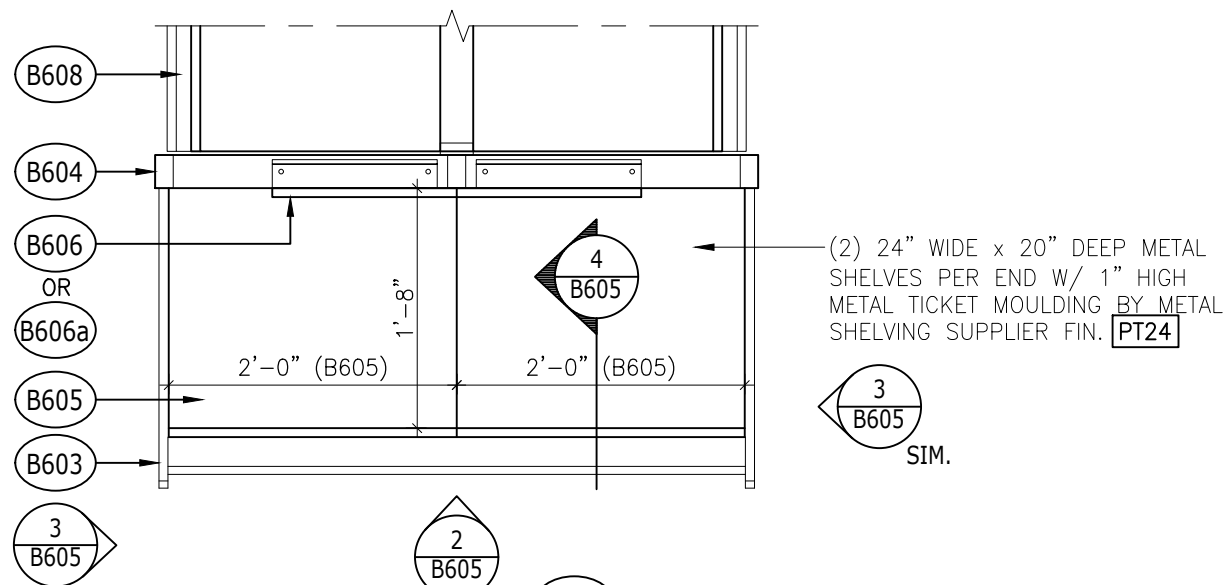

1 PLAN
3/4" = 1'-0"

(2) 24" WIDE x 20" DEEP METAL SHELVES PER END W/ 1" HIGH METAL TICKET MOULDING BY METAL SHELVING SUPPLIER FIN. PT24

3 B605 SIM.

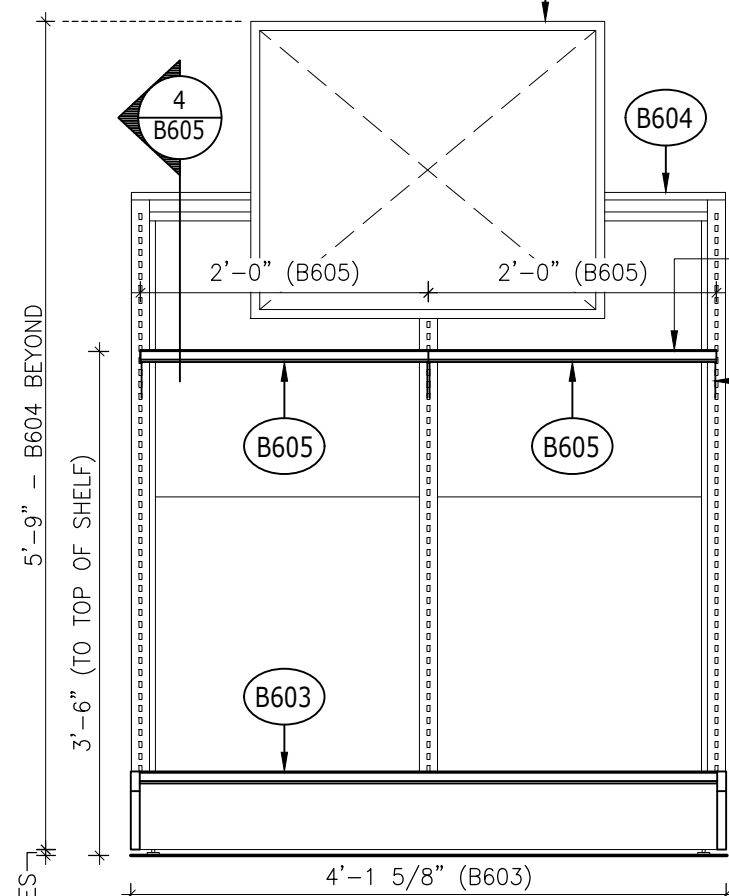


2 ELEVATION
3/4" = 1'-0"

NOTE:
ALL 1" METAL TICKET HOLDERS TO RECEIVE 1 3/4" PLASTIC TICKET HOLDER INSERT TO SPAN LENGTH OF SHELF SECTION

(2) 24" WIDE x 20" DEEP METAL SHELVES PER END W/ 1" HIGH METAL TICKET MOULDING BY METAL SHELVING SUPPLIER FIN. PT24

HEAVY DUTY METAL BRACKETS FIN. PT24

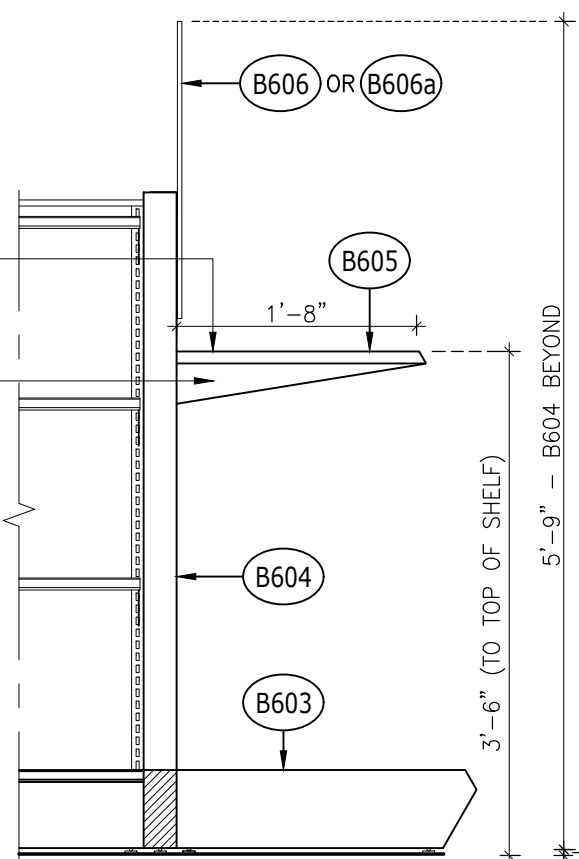

3 ELEVATION
3/4" = 1'-0"

GENERAL NOTES


- DIMENSIONS SHOWN REFLECT SHELF & BASE DIMENSIONS ONLY & DO NOT TAKE METAL TICKET HOLDERS INTO ACCOUNT
- SHELVING SUPPLIER TO OBTAIN 1 3/4" PLASTIC TICKET HOLDER SAMPLE FROM LCBO PRIOR TO FABRICATION TO ENSURE PROPER FIT WITHIN TICKET MOULDING. SUBMIT SAMPLE FOR APPROVAL
- PERFORATIONS IN SHELVES ARE NOT ACCEPTABLE

NOTE:
ALL 1" METAL TICKET HOLDERS TO RECEIVE 1 3/4" PLASTIC TICKET HOLDER INSERT TO SPAN LENGTH OF SHELF SECTION

HEAVY DUTY METAL SHELF C/W ANGLED METAL TICKET HOLDERS ON H.D. METAL BRACKETS ALL IN FIN. PT24

ANGLED METAL TICKET HOLDERS (20 GAUGE) TO ACCOMMODATE STANDARD LCBO 1" HIGH PAPER TICKETS AT ALL SHELVES FIN. PT24

NOTE:
NO VISIBLE HOLES IN FRONT OF TICKET HOLDER

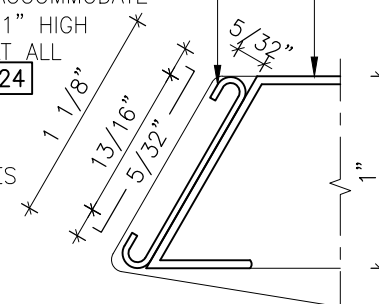

4 ANGLED METAL TICKET HOLDER DETAIL
FULL SCALE

LCBO

B600 WALK-IN COLDROOM
WALK-IN COLDROOM 24" END DISPLAY SHELVES

REVISION
DATE
2019
NOV

REV.
01


1 of 1
B605

ISSUE
DATE
2019
NOV


STORE
TYPE

STORE #
312

STORE #	312
---------	-----

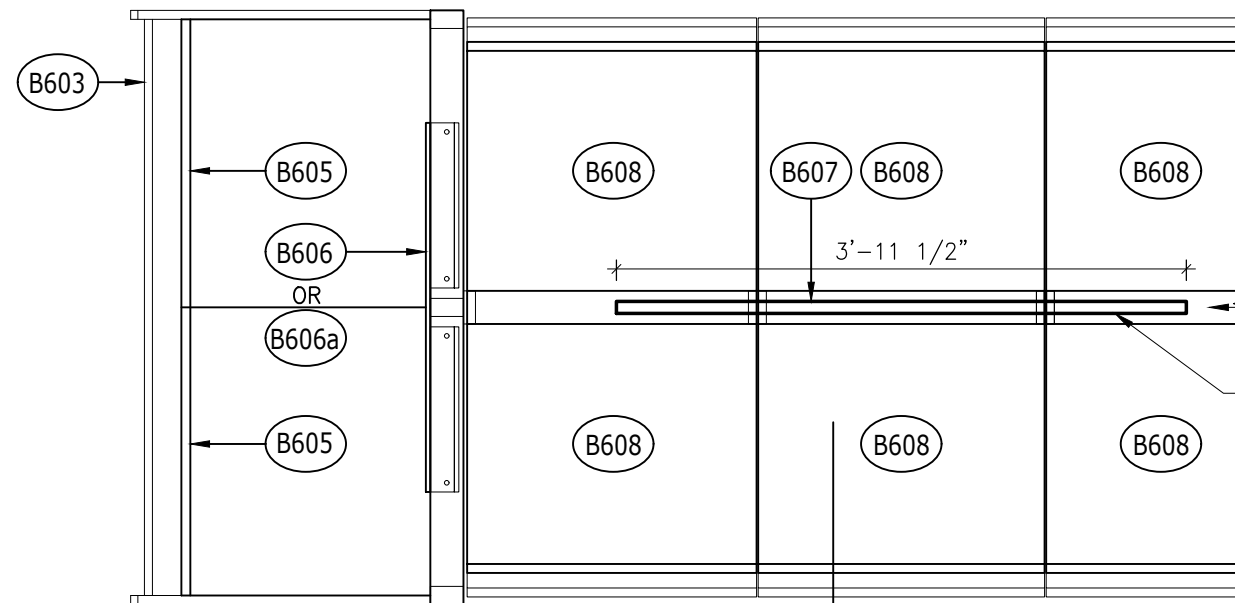


1 PLAN
B607 3/4" = 1'-0"

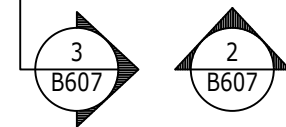

B608-METAL TOP CAP FIN. PT24
(14 GAUGE MINIMUM)

METAL GONDOLA CATEGORY SIGN ON TWO (2) 1/2" DIAMETER METAL RODS, EACH WELDED TO 1" x 3" METAL FLANGE SCREWED TO METAL TOP CAP USING COUNTERSUNK SCREWS ALL IN FIN. PT24

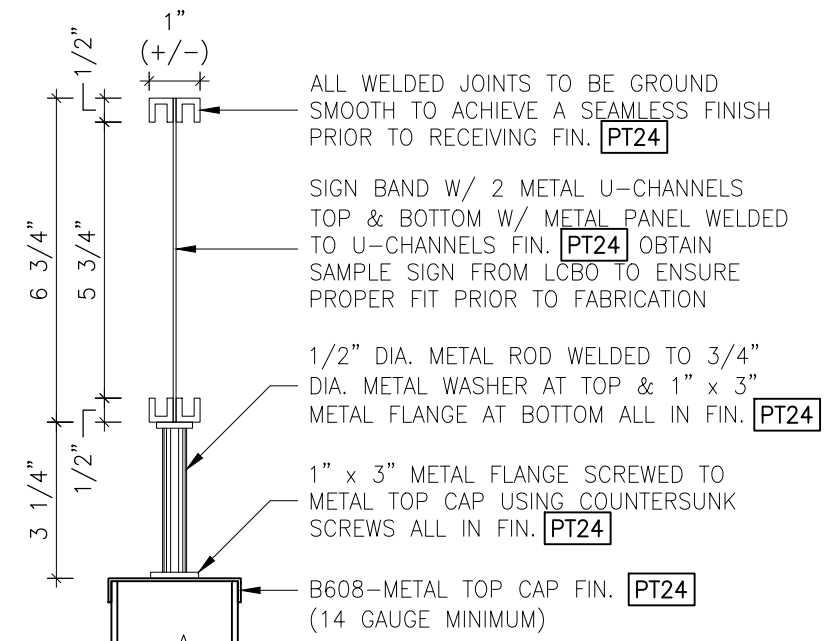

4 SECTION
B607 3" = 1'-0"


ALL WELDED JOINTS TO BE GROUND SMOOTH TO ACHIEVE A SEAMLESS FINISH PRIOR TO RECEIVING FIN. PT24

SIGN BAND W/ 2 METAL U-CHANNELS TOP & BOTTOM W/ METAL PANEL WELDED TO U-CHANNELS FIN. PT24 OBTAIN SAMPLE SIGN FROM LCBO TO ENSURE PROPER FIT PRIOR TO FABRICATION

1/2" DIA. METAL ROD WELDED TO 3/4" DIA. METAL WASHER AT TOP & 1" x 3" METAL FLANGE AT BOTTOM ALL IN FIN. PT24

1" x 3" METAL FLANGE SCREWED TO METAL TOP CAP USING COUNTERSUNK SCREWS ALL IN FIN. PT24


B608-METAL TOP CAP FIN. PT24
(14 GAUGE MINIMUM)

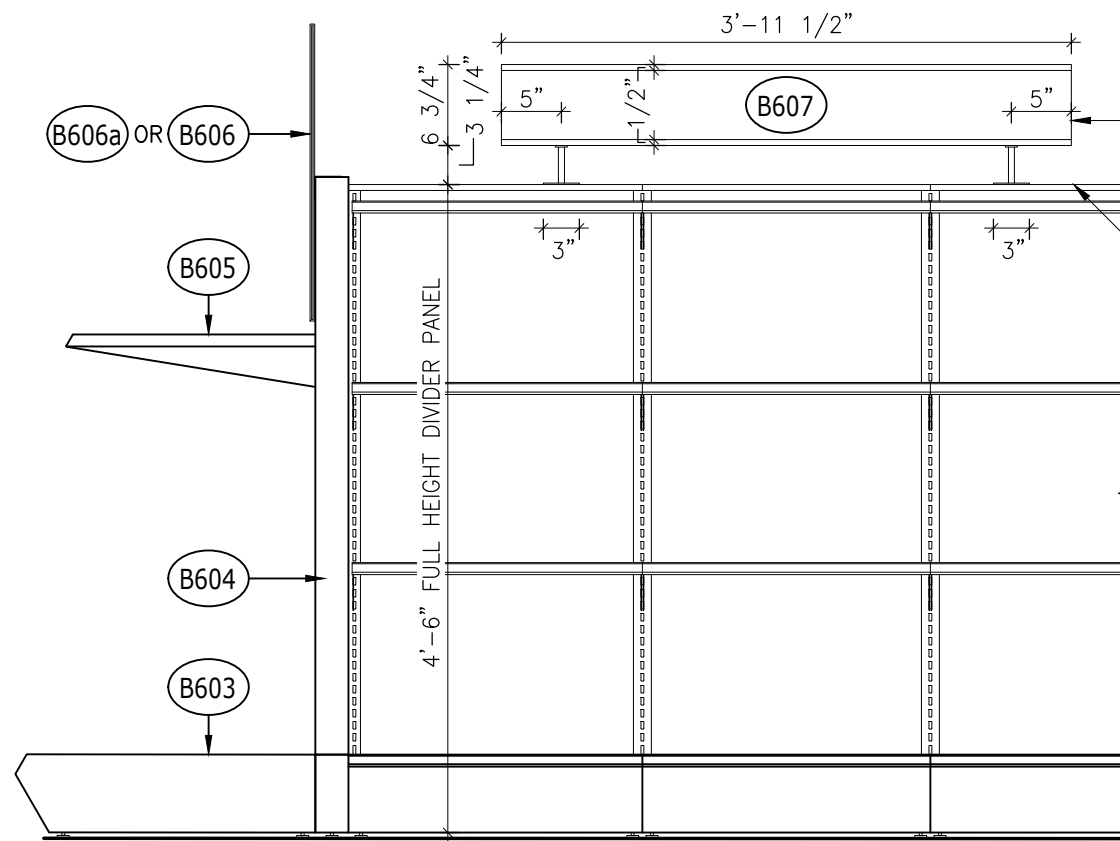

2 ELEVATION
B607 3/4" = 1'-0"

METAL GONDOLA CATEGORY SIGN ON TWO (2) 1/2" DIAMETER METAL RODS, EACH WELDED TO 1" x 3" METAL FLANGE SCREWED TO METAL TOP CAP USING COUNTERSUNK SCREWS ALL IN FIN. PT24

B608-METAL TOP CAP FIN. PT24
(14 GAUGE MINIMUM)

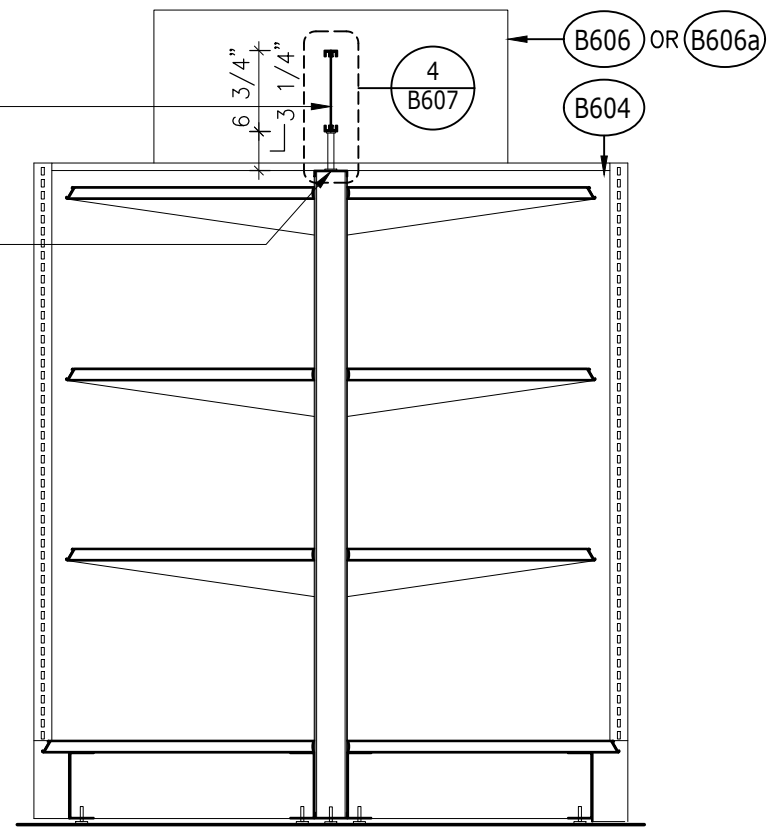

3 SECTION
B607 3/4" = 1'-0"

LCBO

B600 WALK-IN COLDROOM

WALK-IN COLDROOM GONDOLA CATEGORY SIGN

REVISION
DATE
2019
NOV


REV.
01

1 of 1
B607

ISSUE
DATE
2019
NOV

STORE
TYPE

STORE #
312

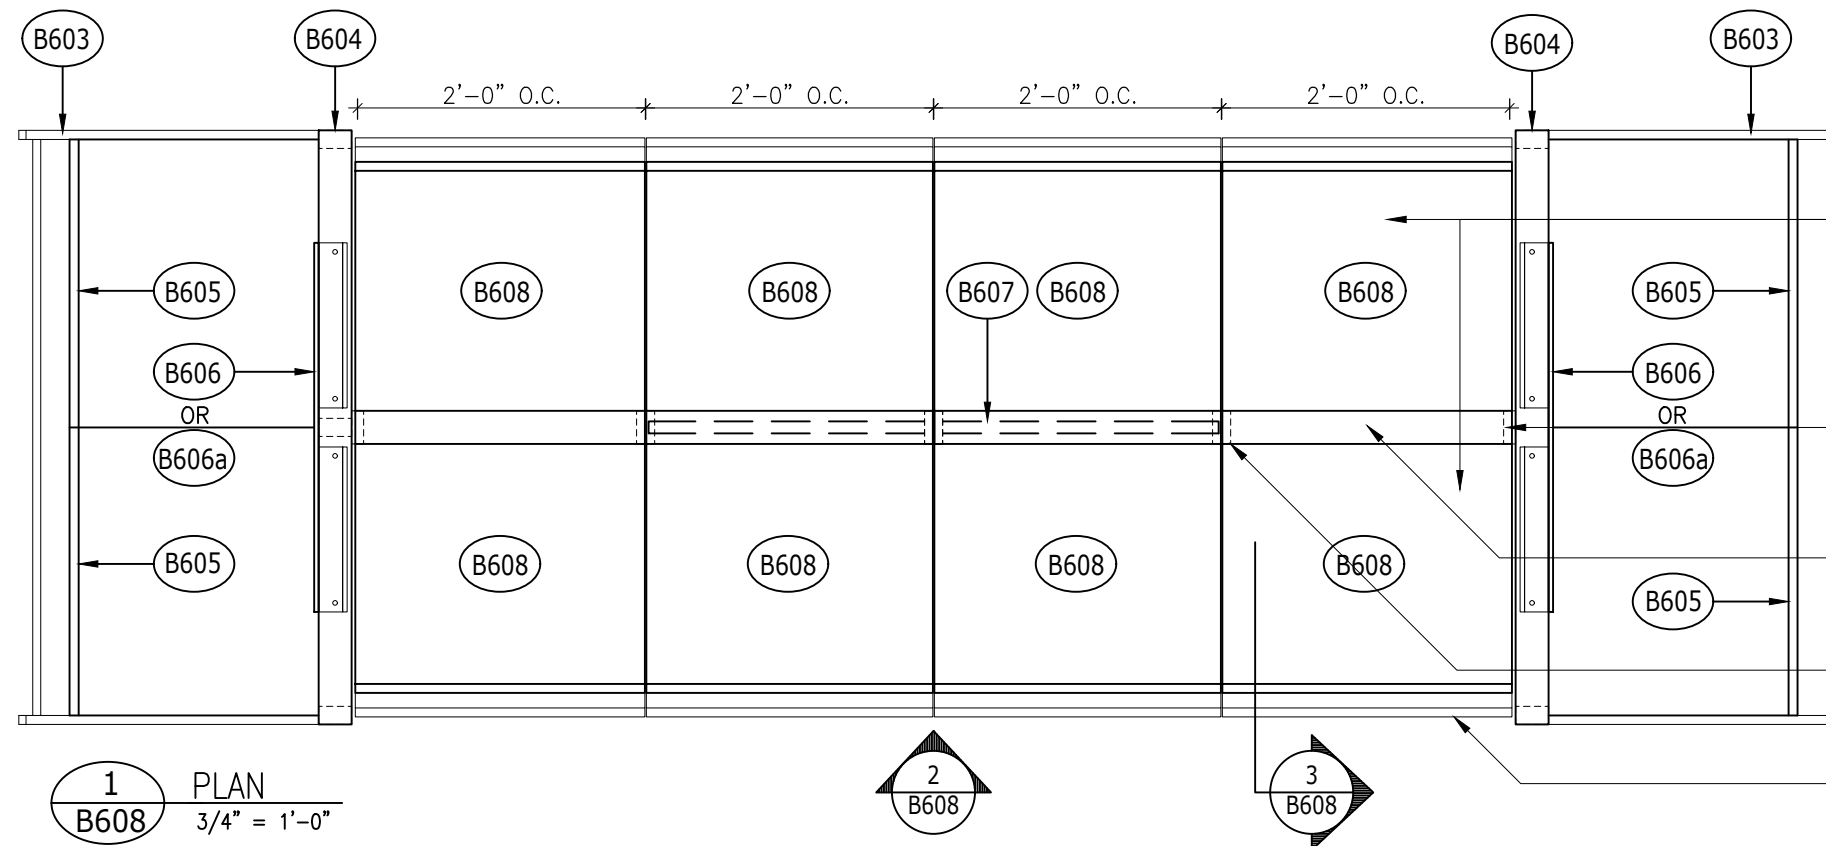


HEAVY DUTY METAL SHELVING C/W ANGLED METAL TICKET HOLDERS TO ACCOMODATE STANDARD LCBO 1" HIGH PAPER TICKETS AT ALL SHELVES (SEE DETAIL 4, B608) ON H.D. METAL BRACKETS ALL IN FIN. **PT24**

ALL END POSTS TO BE MODIFIED AS REQUIRED TO ENSURE THAT THERE ARE NO GAPS BETWEEN METAL SHELVES AND END GABLES (FILLER STRIPS ARE NOT ACCEPTABLE)

METAL TOP CAP FIN. **PT24**
(14 GAUGE MINIMUM)

2 3/4" x 1 1/2" x 52 5/8" HIGH HEAVY DUTY SLOTTED METAL POST (SLOTS AT 1" O.C. TYP.) FIN. **PT24**

ANGLED METAL TICKET HOLDER BY SHELVING CONTRACTOR TO ACCOMODATE STANDARD LCBO 1" PAPER TICKETS AT BASE (SEE DETAIL 4, B608)

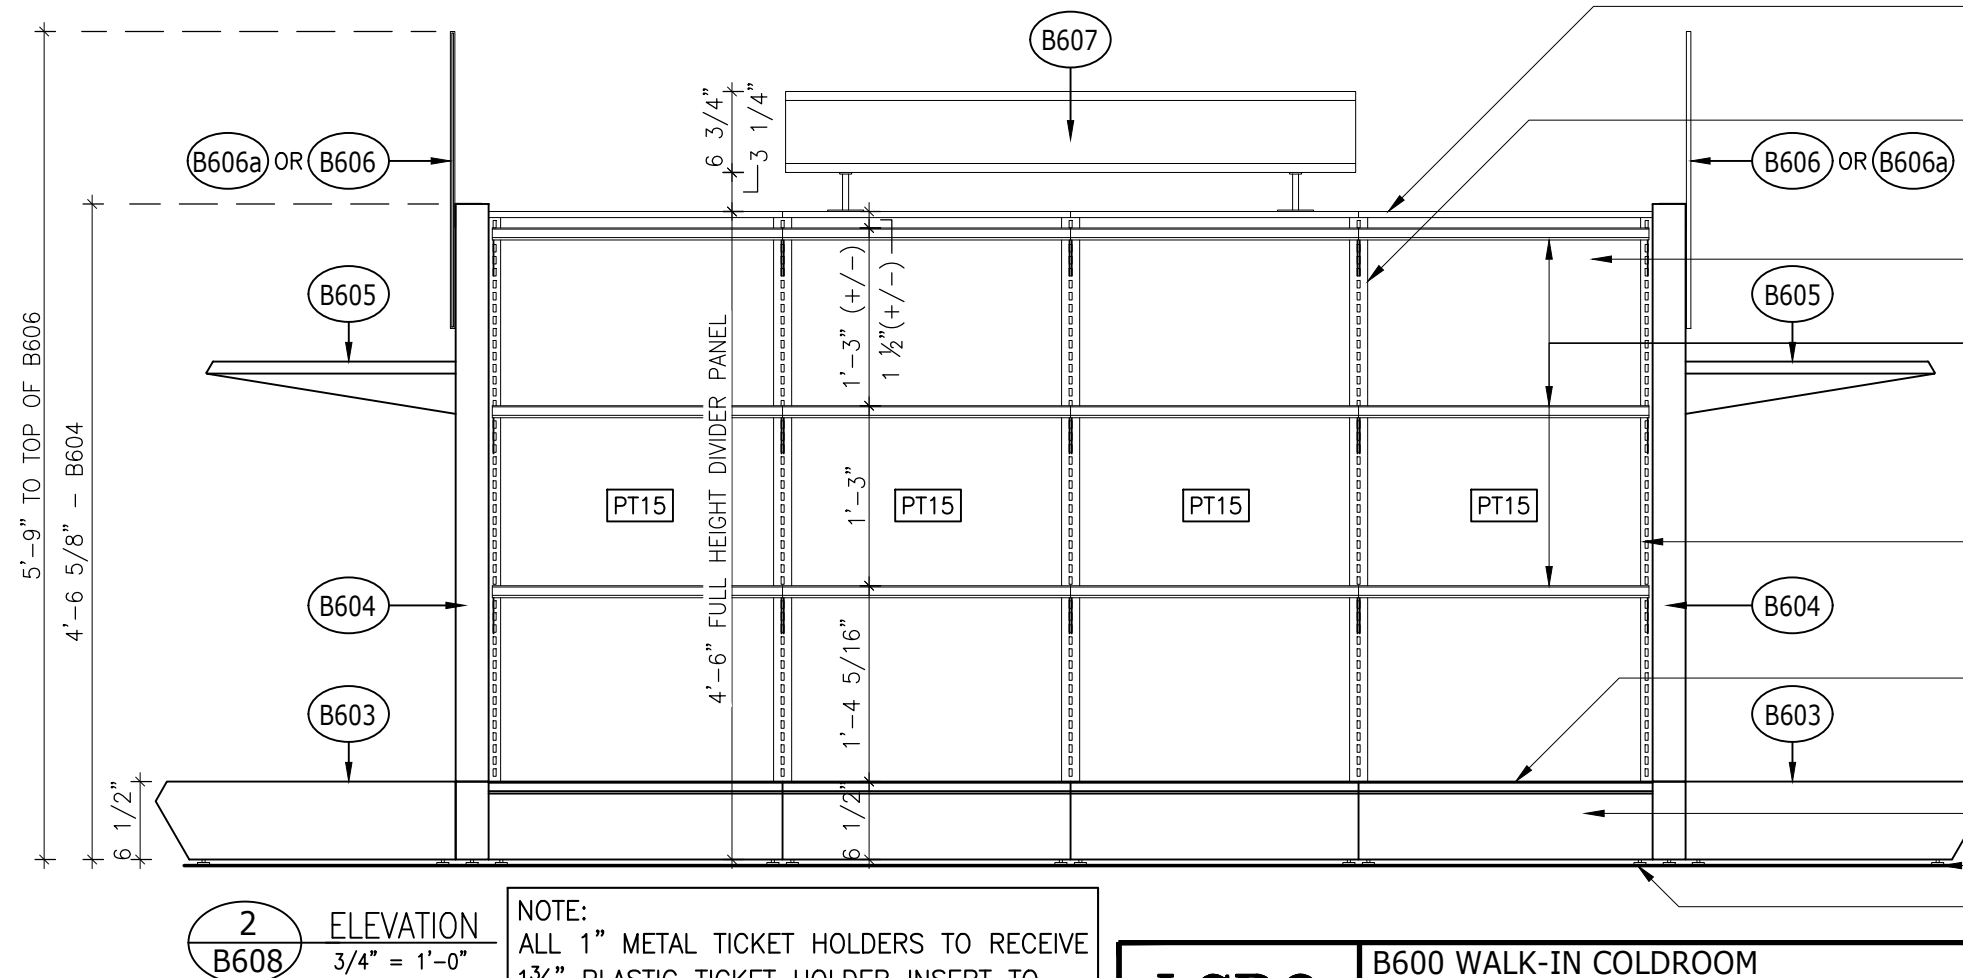

METAL TOP CAP FIN. **PT24** (14 GAUGE MIN.)

2 3/4" x 1 1/2" x 54" HIGH HEAVY DUTY SLOTTED METAL POST (SLOTS AT 1" O.C. TYP.) COMPLETE WITH 2 3/4" FULL HEIGHT METAL DIVIDER PANEL BETWEEN POSTS ALL IN FIN. **PT24**

FULL HEIGHT DIVIDER PANEL BETWEEN POSTS IN FIN. **PT15**

HEAVY DUTY METAL SHELVING C/W ANGLED METAL TICKET HOLDERS TO ACCOMMODATE STANDARD LCBO 1" HIGH PAPER TICKETS AT ALL SHELVES (SEE DETAIL 4, B608) ON H.D. METAL BRACKETS ALL IN FIN. **PT24**

ALL END POSTS TO BE MODIFIED AS REQ'D. TO ENSURE THAT THERE ARE NO GAPS BETWEEN METAL SHELVES AND END GABLES (FILLER STRIPS ARE NOT ACCEPTABLE)

ANGLED METAL TICKET HOLDER BY SHELVING CONTRACTOR TO ACCOMMODATE STANDARD LCBO 1" PAPER TICKETS AT BASE (SEE DETAIL 4, B608)

RECESSED METAL BASE FIN. **PT17**

FINISHED FLOOR LEVEL


HEAVY DUTY LEVELLERS

LCBO


B600 WALK-IN COLDROOM

2'-0" CONVERTIBLE GONDOLA (4 SHELVES) C/W METAL TICKET MOULDINGS

REVISION DATE	REV.	1 of 2	ISSUE DATE	STORE TYPE	STORE #
2019 NOV	01	B608	2019 NOV		312

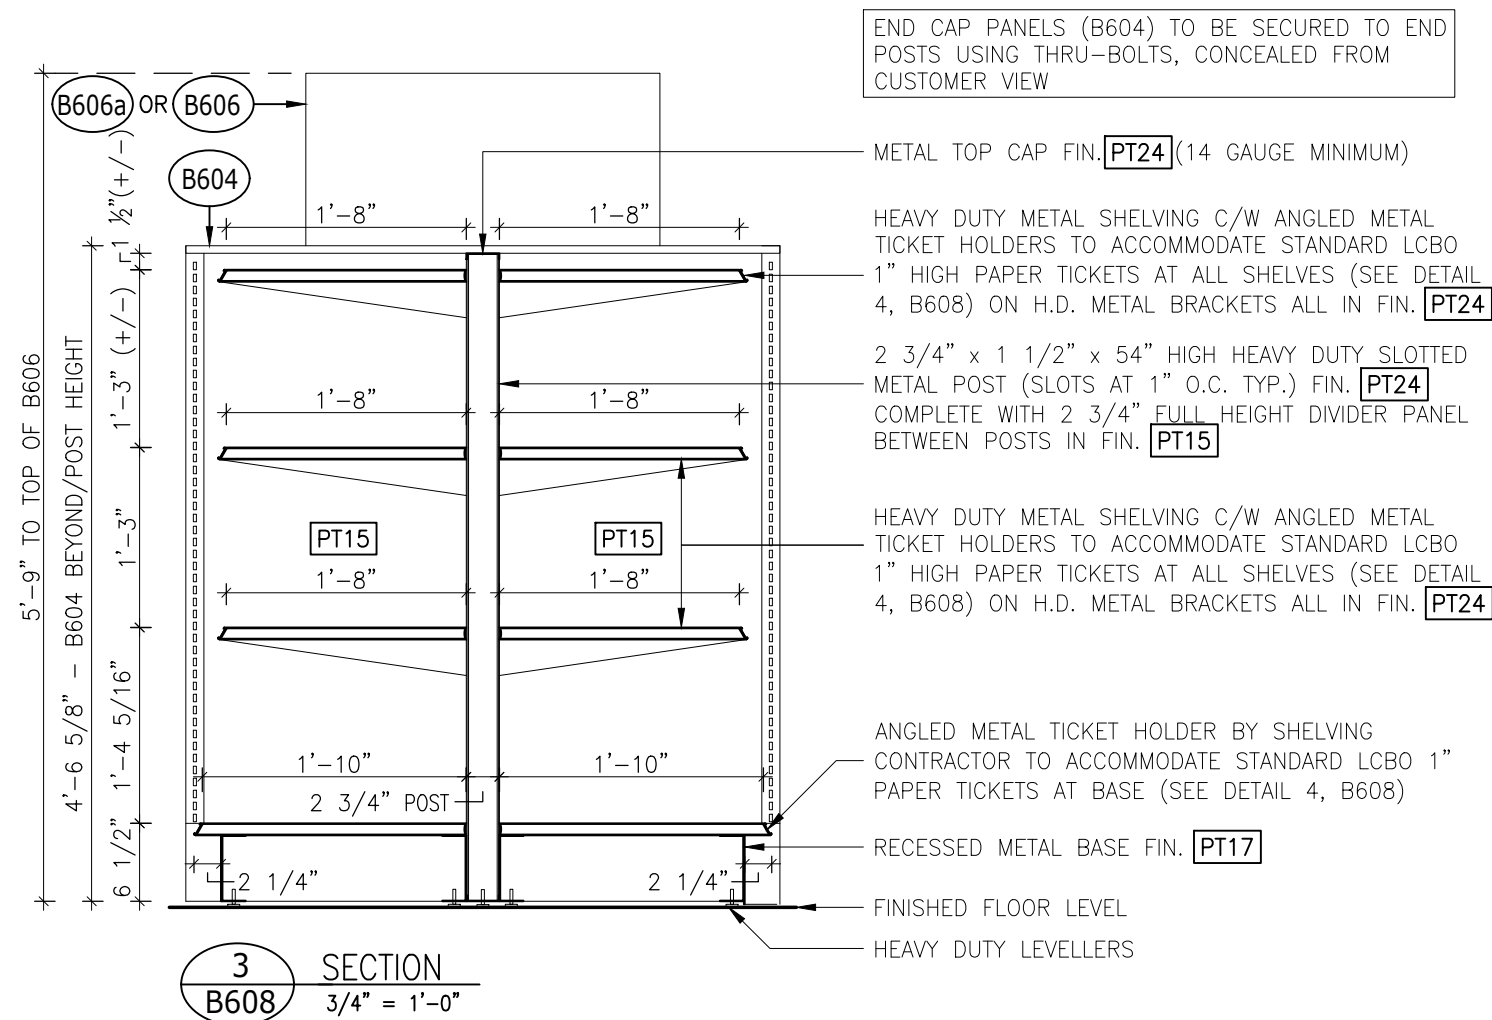

NOTE:
ALL 1" METAL TICKET HOLDERS TO RECEIVE 1 3/4" PLASTIC TICKET HOLDER INSERT TO SPAN LENGTH OF SHELF SECTION

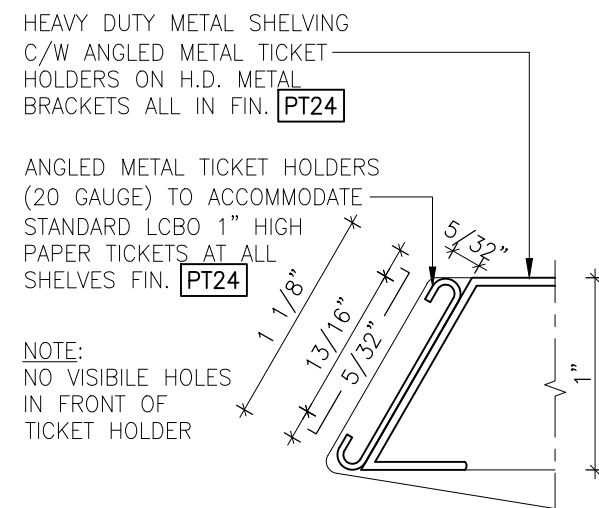

GENERAL NOTES

- DIMENSIONS SHOWN REFLECT SHELF & BASE DIMENSIONS ONLY & DO NOT TAKE METAL TICKET HOLDERS INTO ACCOUNT
- ALL ADJUSTMENTS TO COMPENSATE FOR NON-LEVEL FLOOR SURFACES TO BE MADE AT BOTTOM END OF POST
- GC TO CO-ORDINATE MILLWORK + METAL SHELF INSTALLATION
- END CAP PANELS (B604) TO BE SECURED TO END POSTS USING THRU-BOLTS, CONCEALED FROM CUSTOMER VIEW
- SHELVING SUPPLIER TO OBTAIN 1" HIGH PAPER TICKET SAMPLE FROM LCBO PRIOR TO FABRICATION TO ENSURE PROPER FIT WITHIN TICKET MOULDING. SUBMIT SAMPLE FOR APPROVAL
- GC TO ENSURE ALL SHELVES ARE IN EXACT ALIGNMENT AND ARE TRUE & LEVEL. PERFORATED SHELVES ARE ACCEPTABLE.
- ALL END POSTS TO BE MODIFIED AS REQUIRED TO ENSURE THAT THERE ARE NO GAPS BETWEEN METAL SHELVES AND END GABLES (FILLER STRIPS ARE NOT ACCEPTABLE)
- INSERT PANEL OF FULL HEIGHT BACK PANEL TO BE METAL OR ANTIBACTERIAL/WATER-RESISTANT MASONITE (FIBREX OR APPROVED EQUAL) TO MATCH FIN. **PT15**

LCBO

B600 WALK-IN COLDROOM

2'-0" CONVERTIBLE GONDOLA (4 SHELVES) C/W METAL TICKET MOULDINGS

REVISION
DATE
2019
NOV



REV.
01

2 of 2
B608

ISSUE
DATE
2019
NOV

STORE
TYPE

STORE #
312

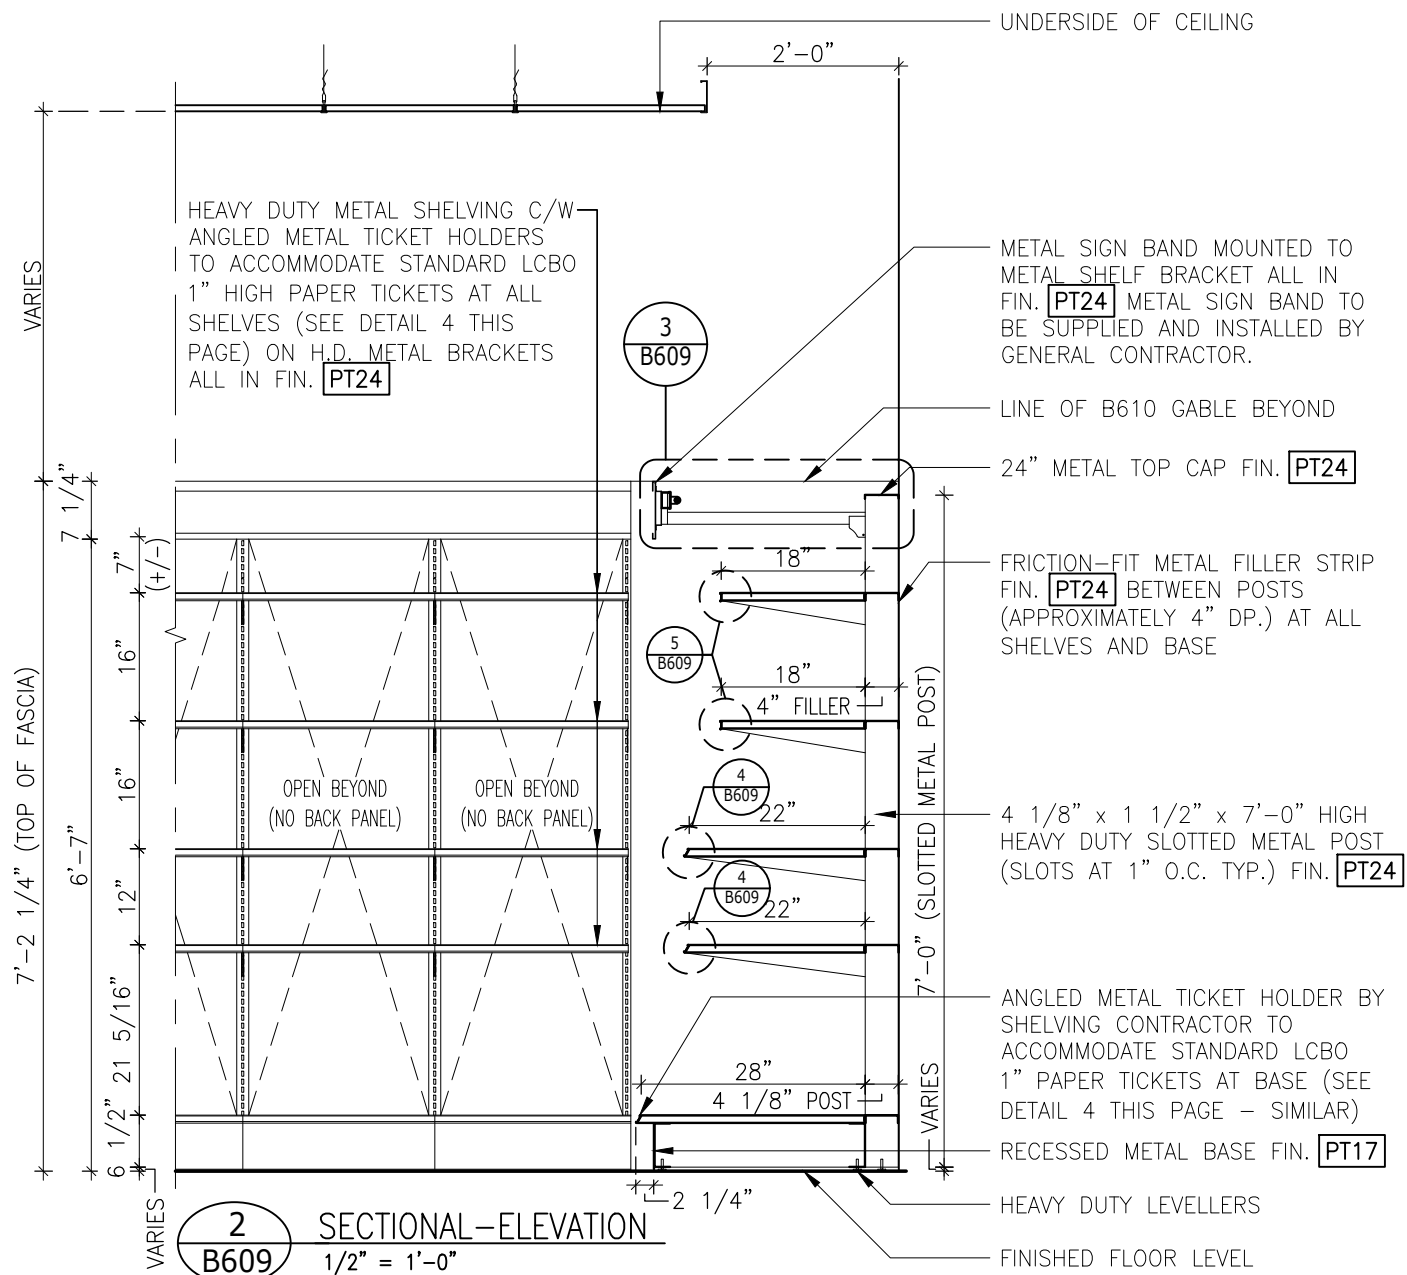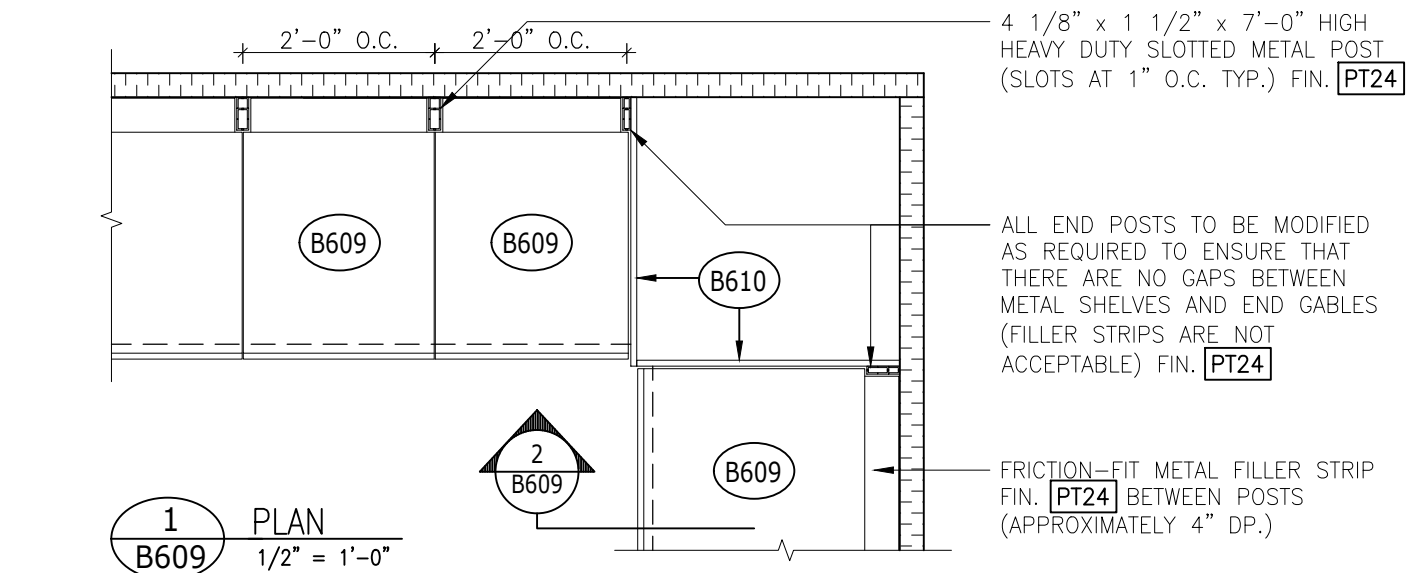

NOTE:
GC TO ENSURE THAT METAL SIGN BAND IS TRUE AND LEVEL AND CONSTRUCTED IN MINIMUM 8'-0" LENGTHS EXCEPT AT END RUNS AS REQUIRED

LINE OF B610 GABLE BEYOND

FLUORESCENT LIGHT FIXTURES MOUNTED TO BACK OF SIGN BAND BY G.C.'S ELECTRICAL SUBTRADE

7 1/4" HIGH BREAK-FORM METAL SIGN BAND FIN. PT24 SUPPLIED BY SHELVING SUPPLIER TO ACCOMMODATE 6 3/8" HIGH SIGN CARD, MOUNTED TO METAL BRACKET BY METAL SHELVING SUPPLIER ALSO IN FIN. PT24

3/4" x 3/4" x 4" HIGH METAL ANGLE WELDED TO BRACKET FIN. PT24

1 1/2" x 1/2" 18 GAUGE METAL TUBE FIN. PT24 BY SHELVING SUPPLIER

3 DETAIL
B609 3" = 1'-0"

HEAVY DUTY METAL SHELVING C/W ANGLED METAL TICKET HOLDERS ON H.D. METAL BRACKETS ALL IN FIN. PT24

ANGLED METAL TICKET HOLDERS (20 GAUGE) TO ACCOMMODATE STANDARD LCBO 1" HIGH PAPER TICKETS AT ALL SHELVES FIN. PT24

NOTE: NO VISIBLE HOLES IN FRONT OF TICKET HOLDER

4 ANGLED METAL TICKET HOLDER DETAIL
B609 FULL SCALE

HEAVY DUTY METAL SHELVING C/W STRAIGHT METAL TICKET HOLDERS ON H.D. METAL BRACKETS ALL IN FIN. PT24

ANGLED METAL TICKET HOLDERS (20 GAUGE) TO ACCOMMODATE STANDARD LCBO 1" HIGH PAPER TICKETS AT ALL SHELVES FIN. PT24

NOTE: NO VISIBLE HOLES IN FRONT OF TICKET HOLDER

5 STRAIGHT METAL TICKET HOLDER DETAIL
B609 FULL SCALE

NOTE:
ALL 1" METAL TICKET HOLDERS TO RECEIVE 1 3/4" PLASTIC TICKET HOLDER INSERT TO SPAN LENGTH OF SHELF SECTION

24" METAL TOP CAP FIN. PT24

4 1/8" x 1 1/2" x 7'-0" HIGH HEAVY DUTY SLOTTED METAL POST (SLOTS AT 1" O.C. TYP.) FIN. PT24

GENERAL NOTES
DIMENSIONS SHOWN REFLECT SHELF & BASE DIMENSIONS ONLY & DO NOT TAKE METAL TICKET HOLDERS INTO ACCOUNT

ALL ADJUSTMENTS TO COMPENSATE FOR NON-LEVEL FLOOR SURFACES TO BE MADE AT BOTTOM END OF POST

GC TO CO-ORDINATE INSTALLATION

T5 FLUORESCENT LIGHT FIXTURES TO BE SUPPLIED & INSTALLED BY G.C.



GC TO OBTAIN SIGNAGE SAMPLE FROM LCBO PRIOR TO FABRICATION TO ENSURE PROPER FIT OF SIGNAGE INSERT

SHELVING SUPPLIER TO OBTAIN 1" HIGH PAPER TICKET SAMPLE FROM LCBO PRIOR TO FABRICATION TO ENSURE PROPER FIT WITHIN TICKET MOULDING. SUBMIT SAMPLE FOR APPROVAL

GC TO ENSURE ALL SHELVES ARE IN EXACT ALIGNMENT AND ARE TRUE & LEVEL. PERFORATED SHELVES ARE ACCEPTABLE. SHELVES TO SUPPORT LOAD CAPACITY OF 500LBS


ALL END POSTS TO BE MODIFIED AS REQUIRED TO ENSURE THAT THERE ARE NO GAPS BETWEEN METAL SHELVES AND END GABLES (FILLER STRIPS ARE NOT ACCEPTABLE)

LCBO	B600 WALK-IN COLDROOM	REVISION DATE	REV.	1 of 1	ISSUE DATE	STORE TYPE	STORE #
	2'-0" WALK-IN COLDROOM PERIMETER METAL SHELVING UNIT	2019 NOV	01	B609	2019 NOV		312

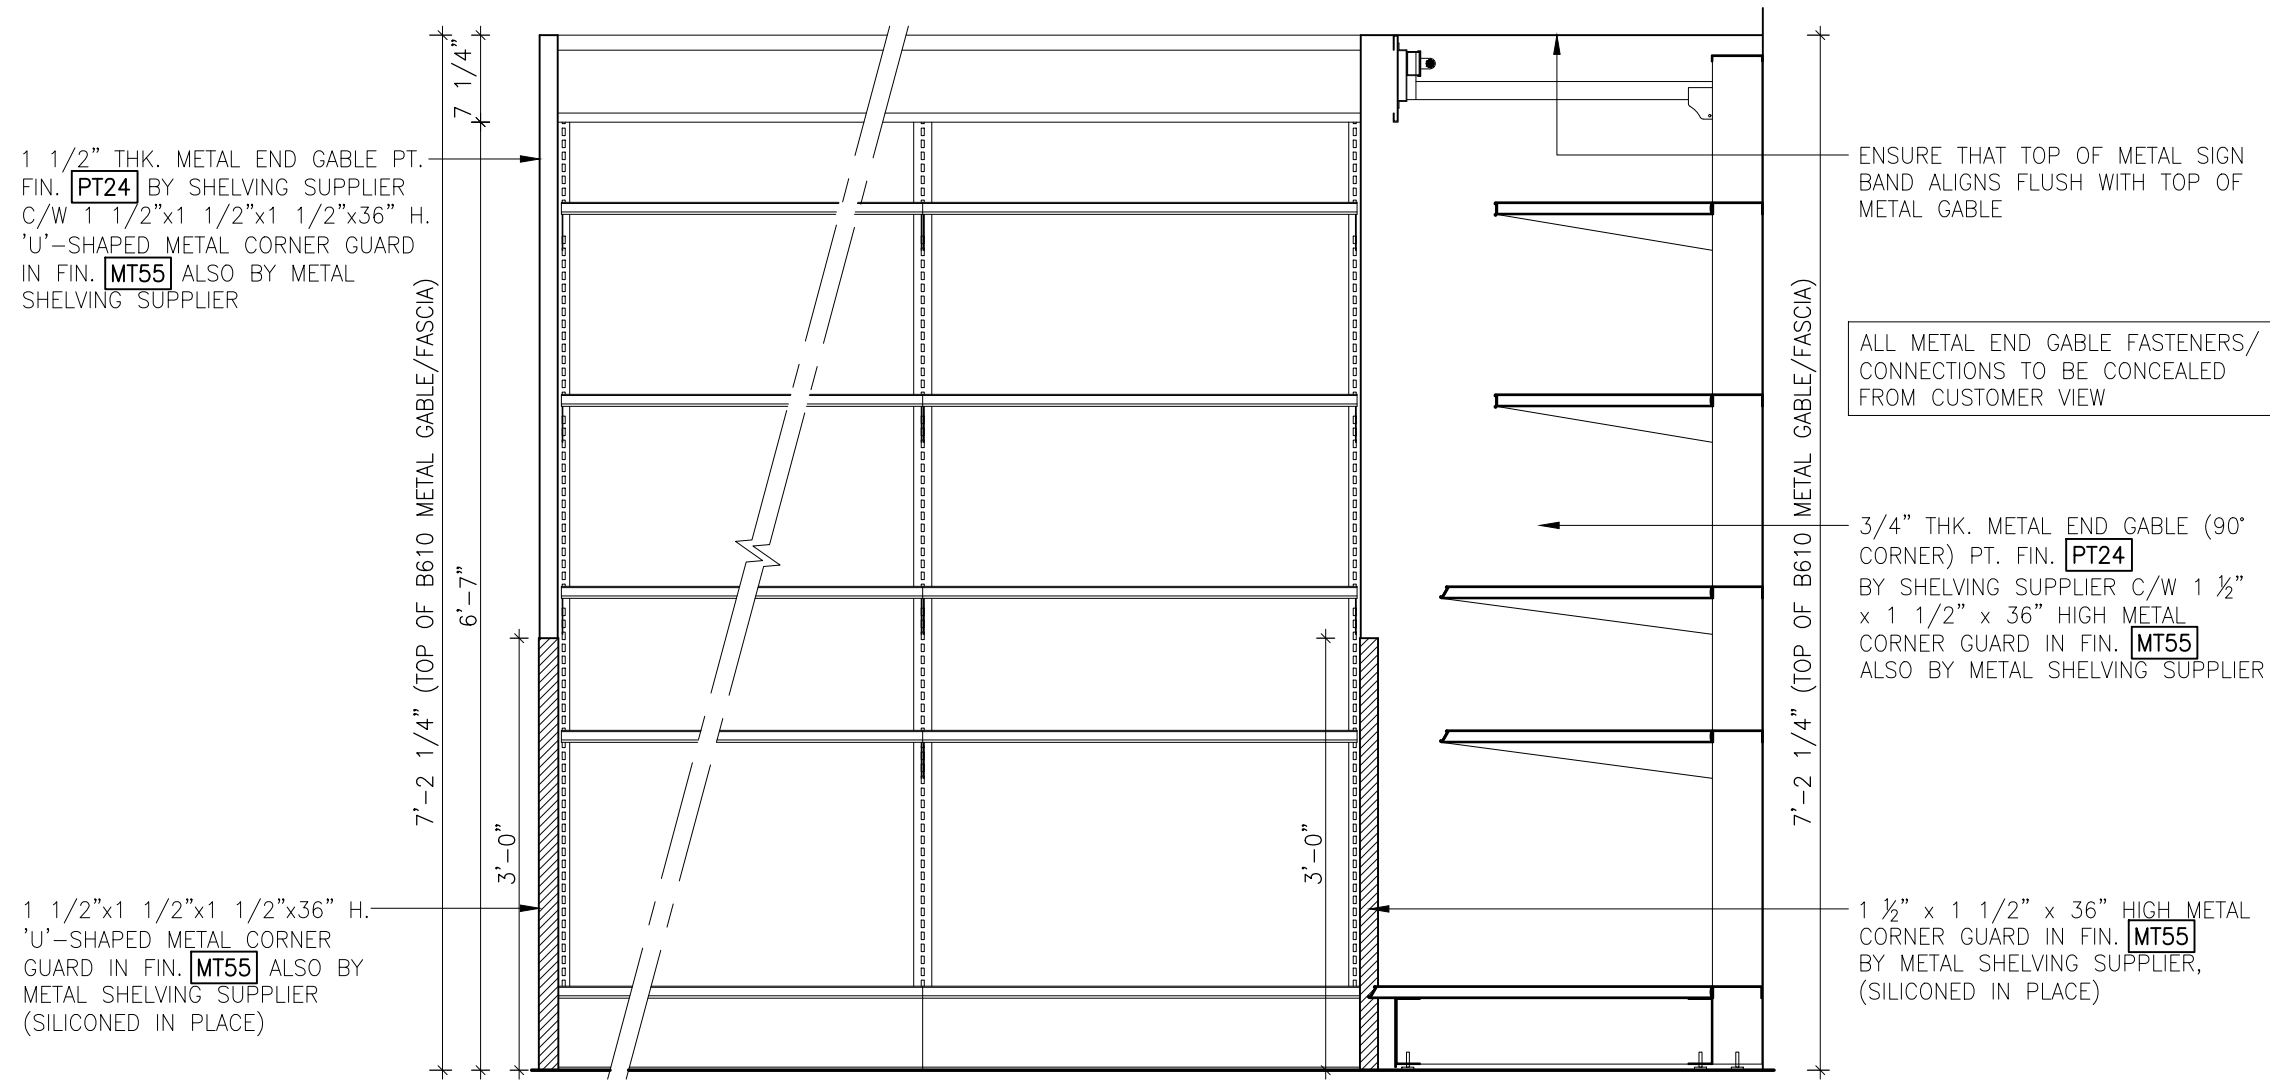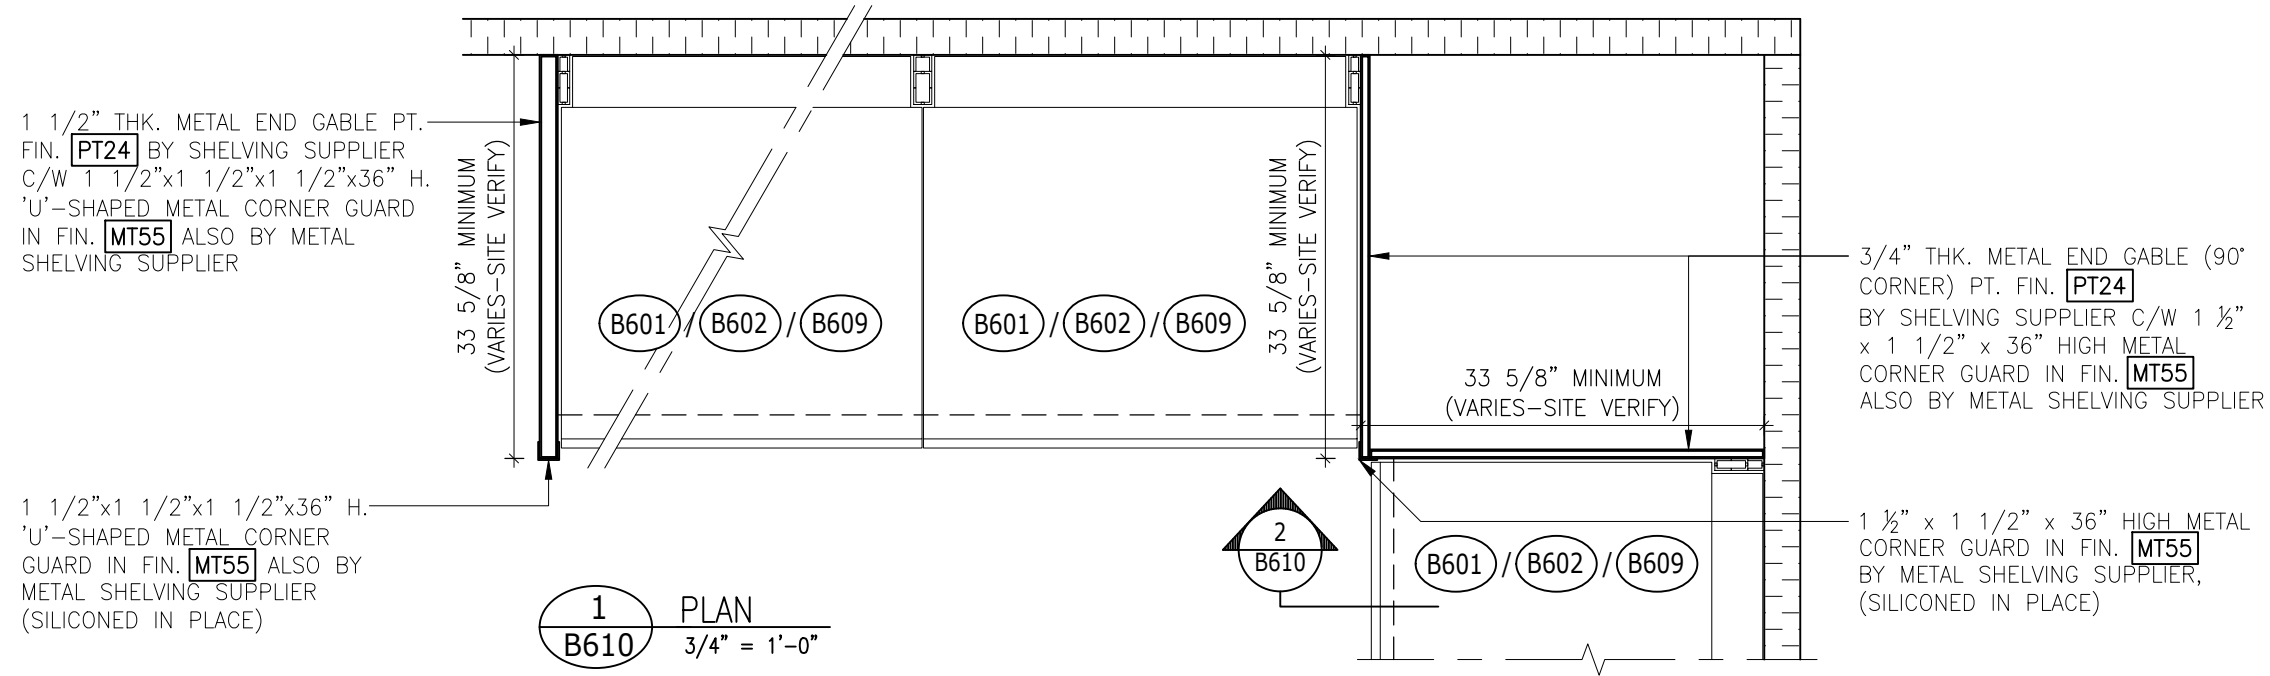

2
 B610
 SECTIONAL-ELEVATION
 3/4" = 1'-0"

LCBO	B600 WALK-IN COLDROOM	REVISION DATE	REV.	1 of 1	ISSUE DATE	STORE TYPE	STORE #
	WALK-IN COLDROOM PERIMETER WALL FIXTURE END GABLE	2019 NOV	01	B610	2019 NOV		312

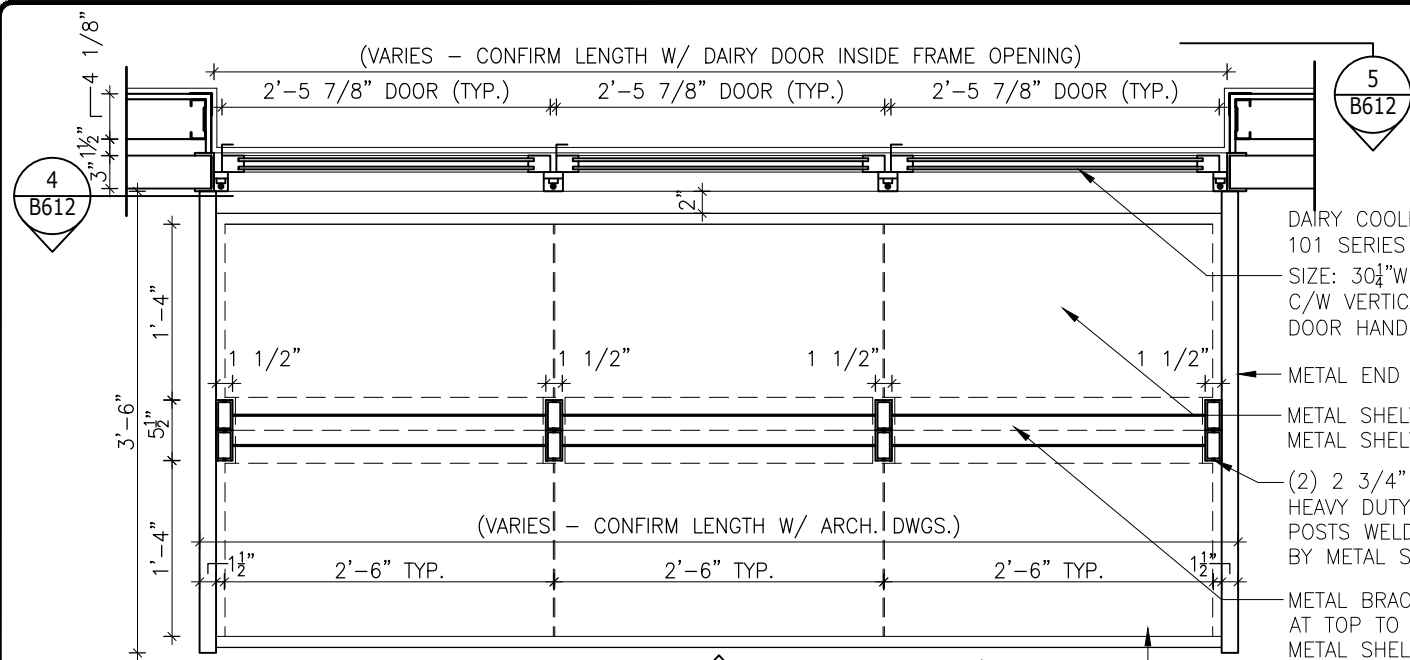

BREAK-FORM METAL SIGN BAND ON METAL BRACKET ALL BY METAL SHELVING SUPPLIER

FLUORESCENT LIGHT FIXTURES SUPPLIED & INSTALLED BY G.C. TO BE MOUNTED TO BACK OF SIGN BAND

METAL END GABLE BY METAL SHELVING SUPPLIER

DAIRY COOLER DOORS BY: ANTHONY INTERNATIONAL 101 SERIES (CLEAR ANODIZED)
SIZE: 30 1/4"W. X 79"H.
C/W VERTICAL LED STRIP LIGHTING & FULL HEIGHT (CLEAR ANODIZED) DOOR HANDLES SUPPLIED AND INSTALLED BY G.C.

METAL SHELVING UNITS BY METAL SHELVING SUPPLIER

METAL TICKET HOLDER TO ACCOMMODATE 1 3/4" HIGH PLASTIC TICKET HOLDER (LCBO TO PROVIDE SAMPLE)

2 3/4" (x2) FILLER CAP BY METAL SHELVING SUPPLIER

(2) 2 3/4" x 1 1/2" x 7'-0" HEAVY DUTY SLOTTED METAL POSTS WELDED TOGETHER BY METAL SHELVING SUPPLIER

METAL BASE TO MATCH PT. FIN. PT17 BY METAL SHELVING SUPPLIER.



NOTE:
ADDITIONAL CENTER MULLION REQUIRED BETWEEN EVERY 5 COOLER DOOR MODULES.

NOTE:
ALL METAL SHELVING COMPONENTS TO BE PREFINISHED BY METAL SHELVING SUPPLIER TO MATCH FIN. PT24 UNLESS NOTED OTHERWISE

NOTE:
G.C. TO COORDINATE ALL COOLER DOOR DETAILS W/ SUPPLIER

NOTE:
METAL SIGN BAND TO BE CONSTRUCTED IN 7'-6" MODULES TO ALIGN WITH SHELVING UNITS BELOW.

NOTE:
ALL 1" METAL TICKET HOLDERS TO RECEIVE 1 3/4" PLASTIC TICKET HOLDER INSERT TO SPAN LENGTH OF SHELF SECTION

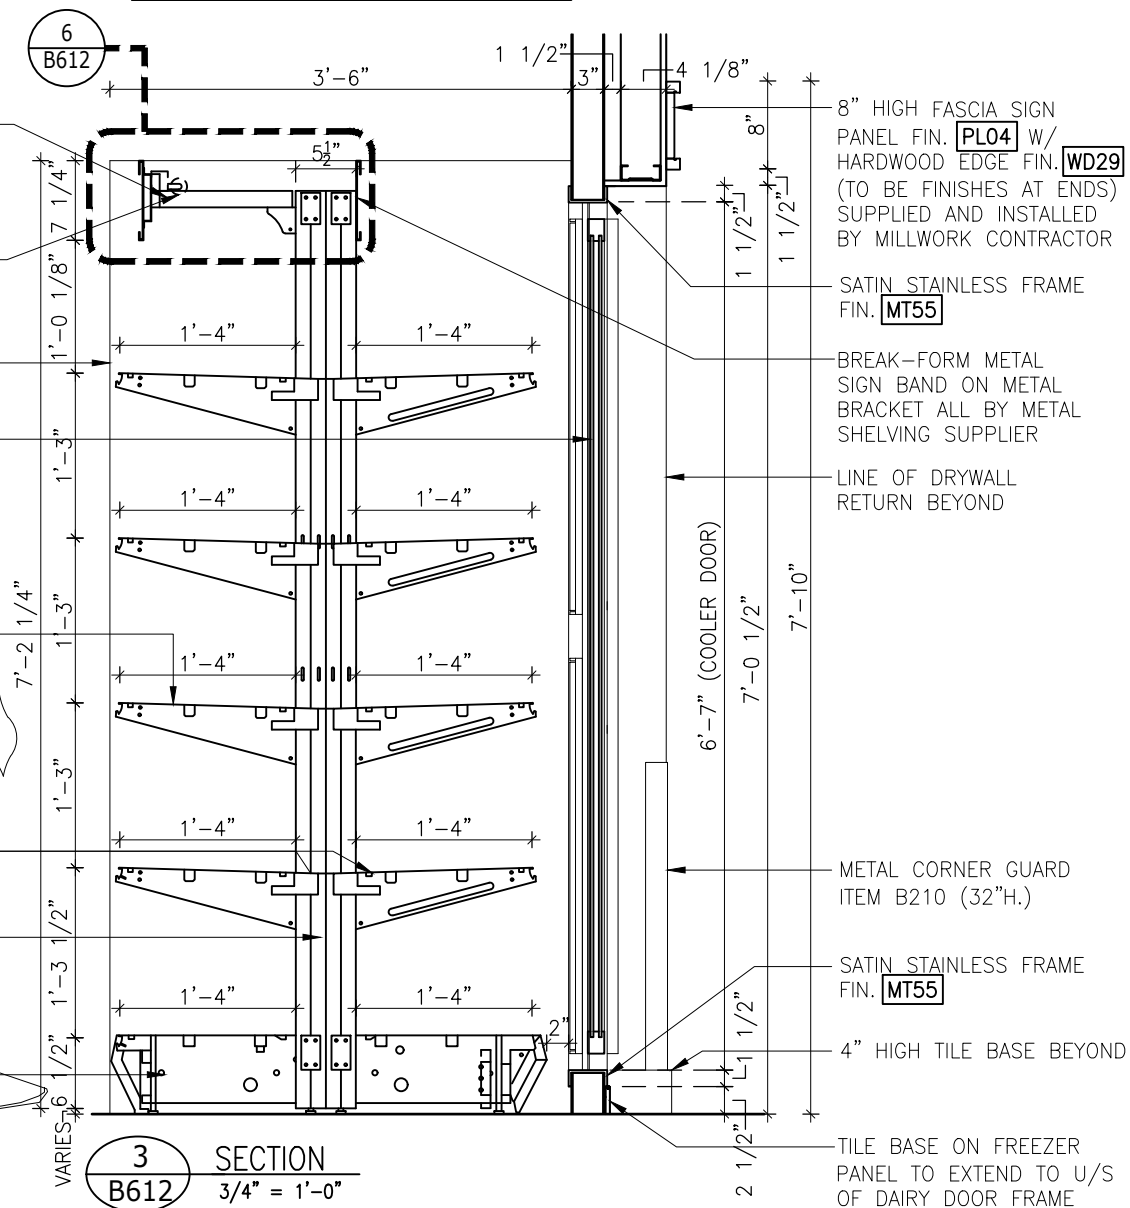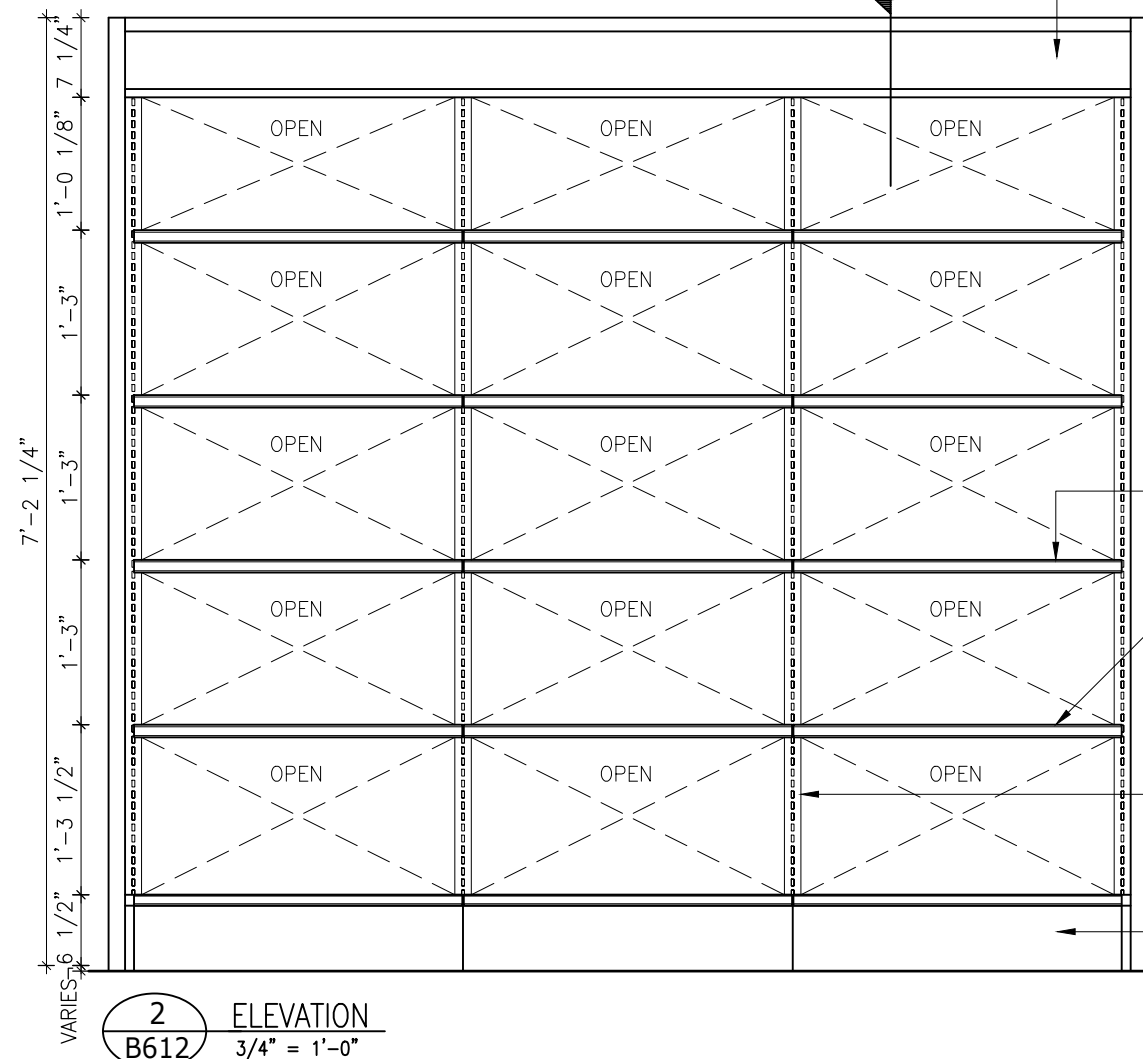

LCBO

B600 WALK-IN COLDROOM

WALK-IN COLDROOM DOUBLE-SIDED COOLER SHELVING

REVISION DATE
2019 NOV


REV.
01

1 of 2
B612


ISSUE DATE
2019 NOV

STORE TYPE

STORE #
312

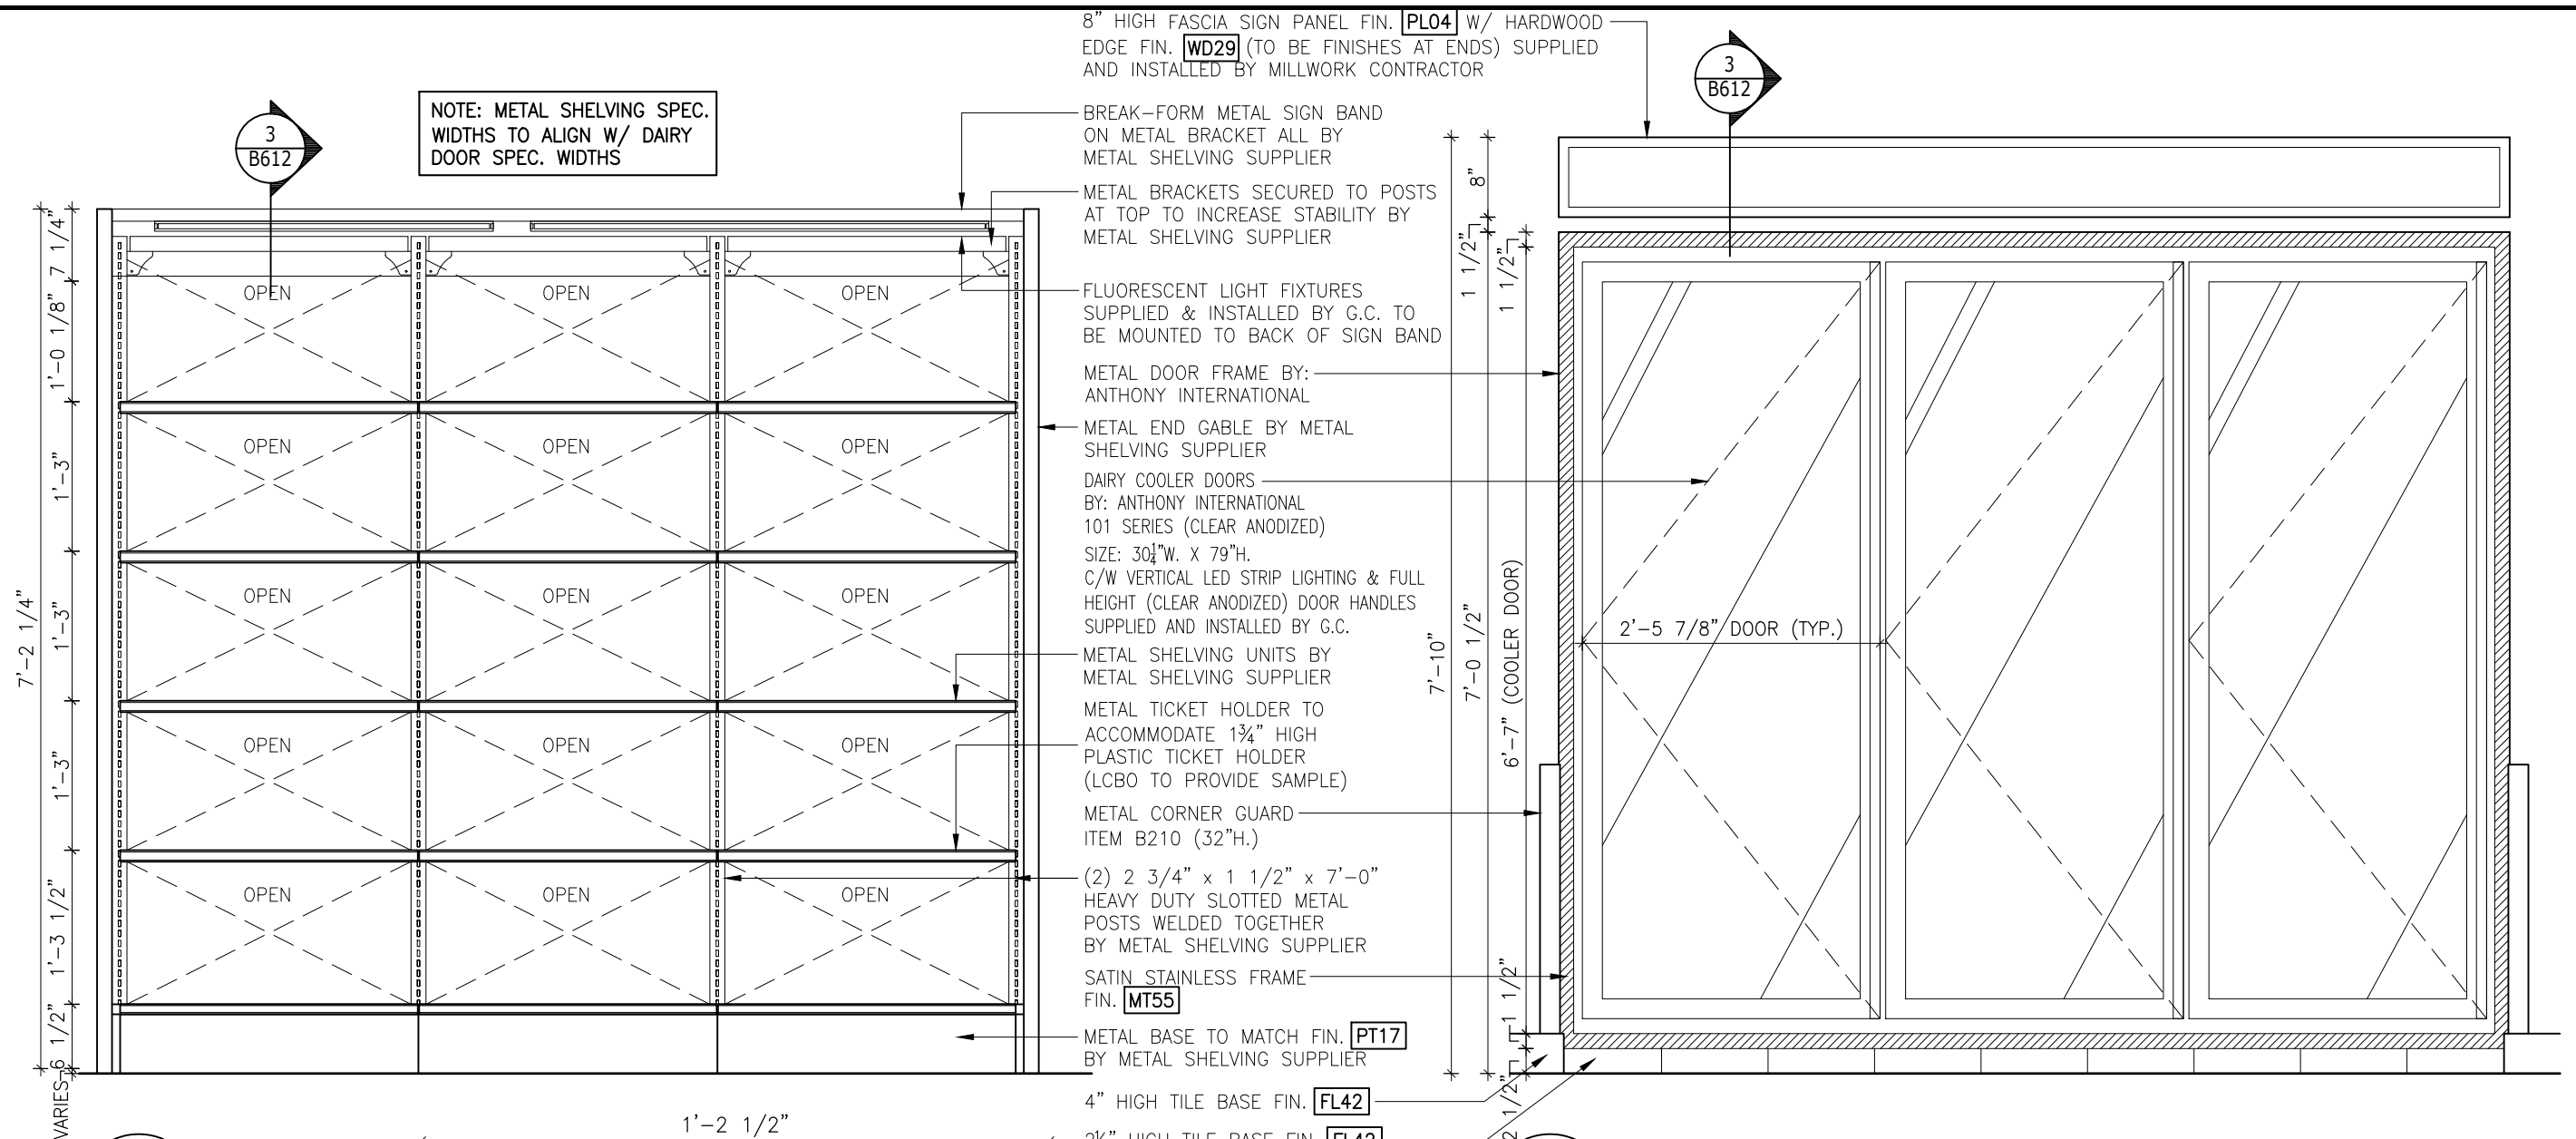


4
B612
ELEVATION
3/4" = 1'-0"

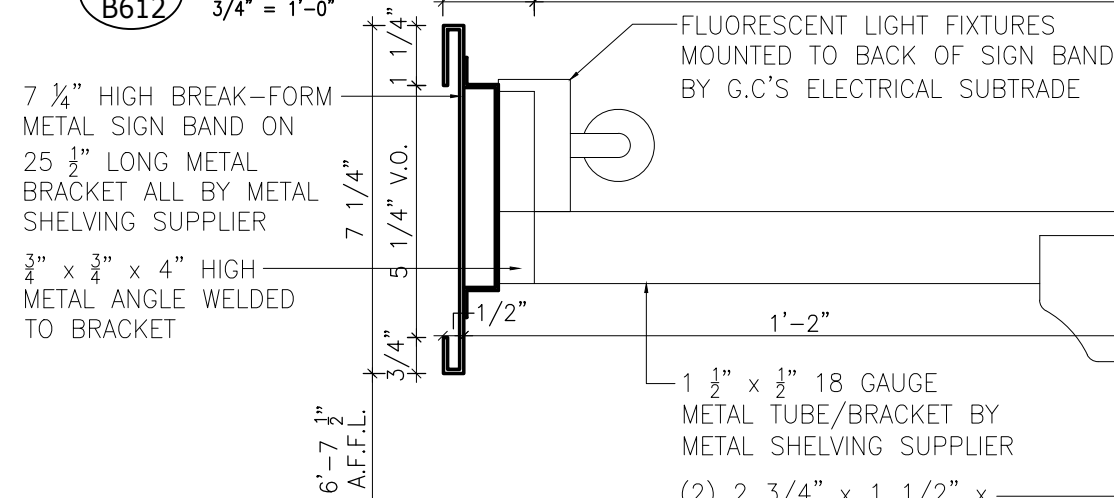

6
B612
SIGNBAND DETAIL
3" = 1'-0"

5
B612
ELEVATION
3/4" = 1'-0"

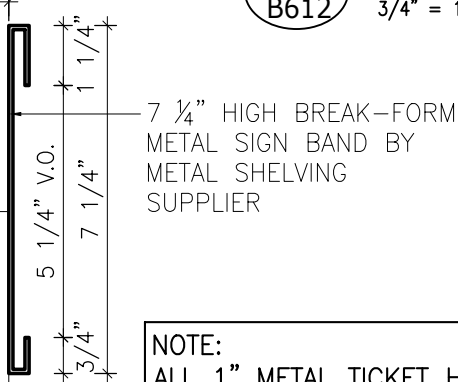

NOTE:
ALL 1" METAL TICKET HOLDERS
TO RECEIVE 1 3/4" PLASTIC TICKET
HOLDER INSERT TO SPAN
LENGTH OF SHELF SECTION

NOTE:
ADDITIONAL CENTER MULLION REQUIRED
BETWEEN EVERY 5 COOLER DOOR MODULES.

NOTE:
ALL METAL SHELVING COMPONENTS TO
BE PREFINISHED BY METAL SHELVING
SUPPLIER TO MATCH FIN. [PT24]
UNLESS NOTED OTHERWISE

NOTE:
G.C. TO COORDINATE ALL COOLER DOOR
DETAILS W/ SUPPLIER


NOTE:
METAL SIGN BAND TO BE CONSTRUCTED
IN 7'-6" MODULES TO ALIGN WITH
SHELVING UNITS BELOW.

LCBO


B600 WALK-IN COLDROOM

WALK-IN COLDROOM DOUBLE-SIDED COOLER SHELVING


REVISION DATE	REV.	2 of 2	ISSUE DATE	STORE TYPE	STORE #
2019 NOV	01	B612	2019 NOV		312

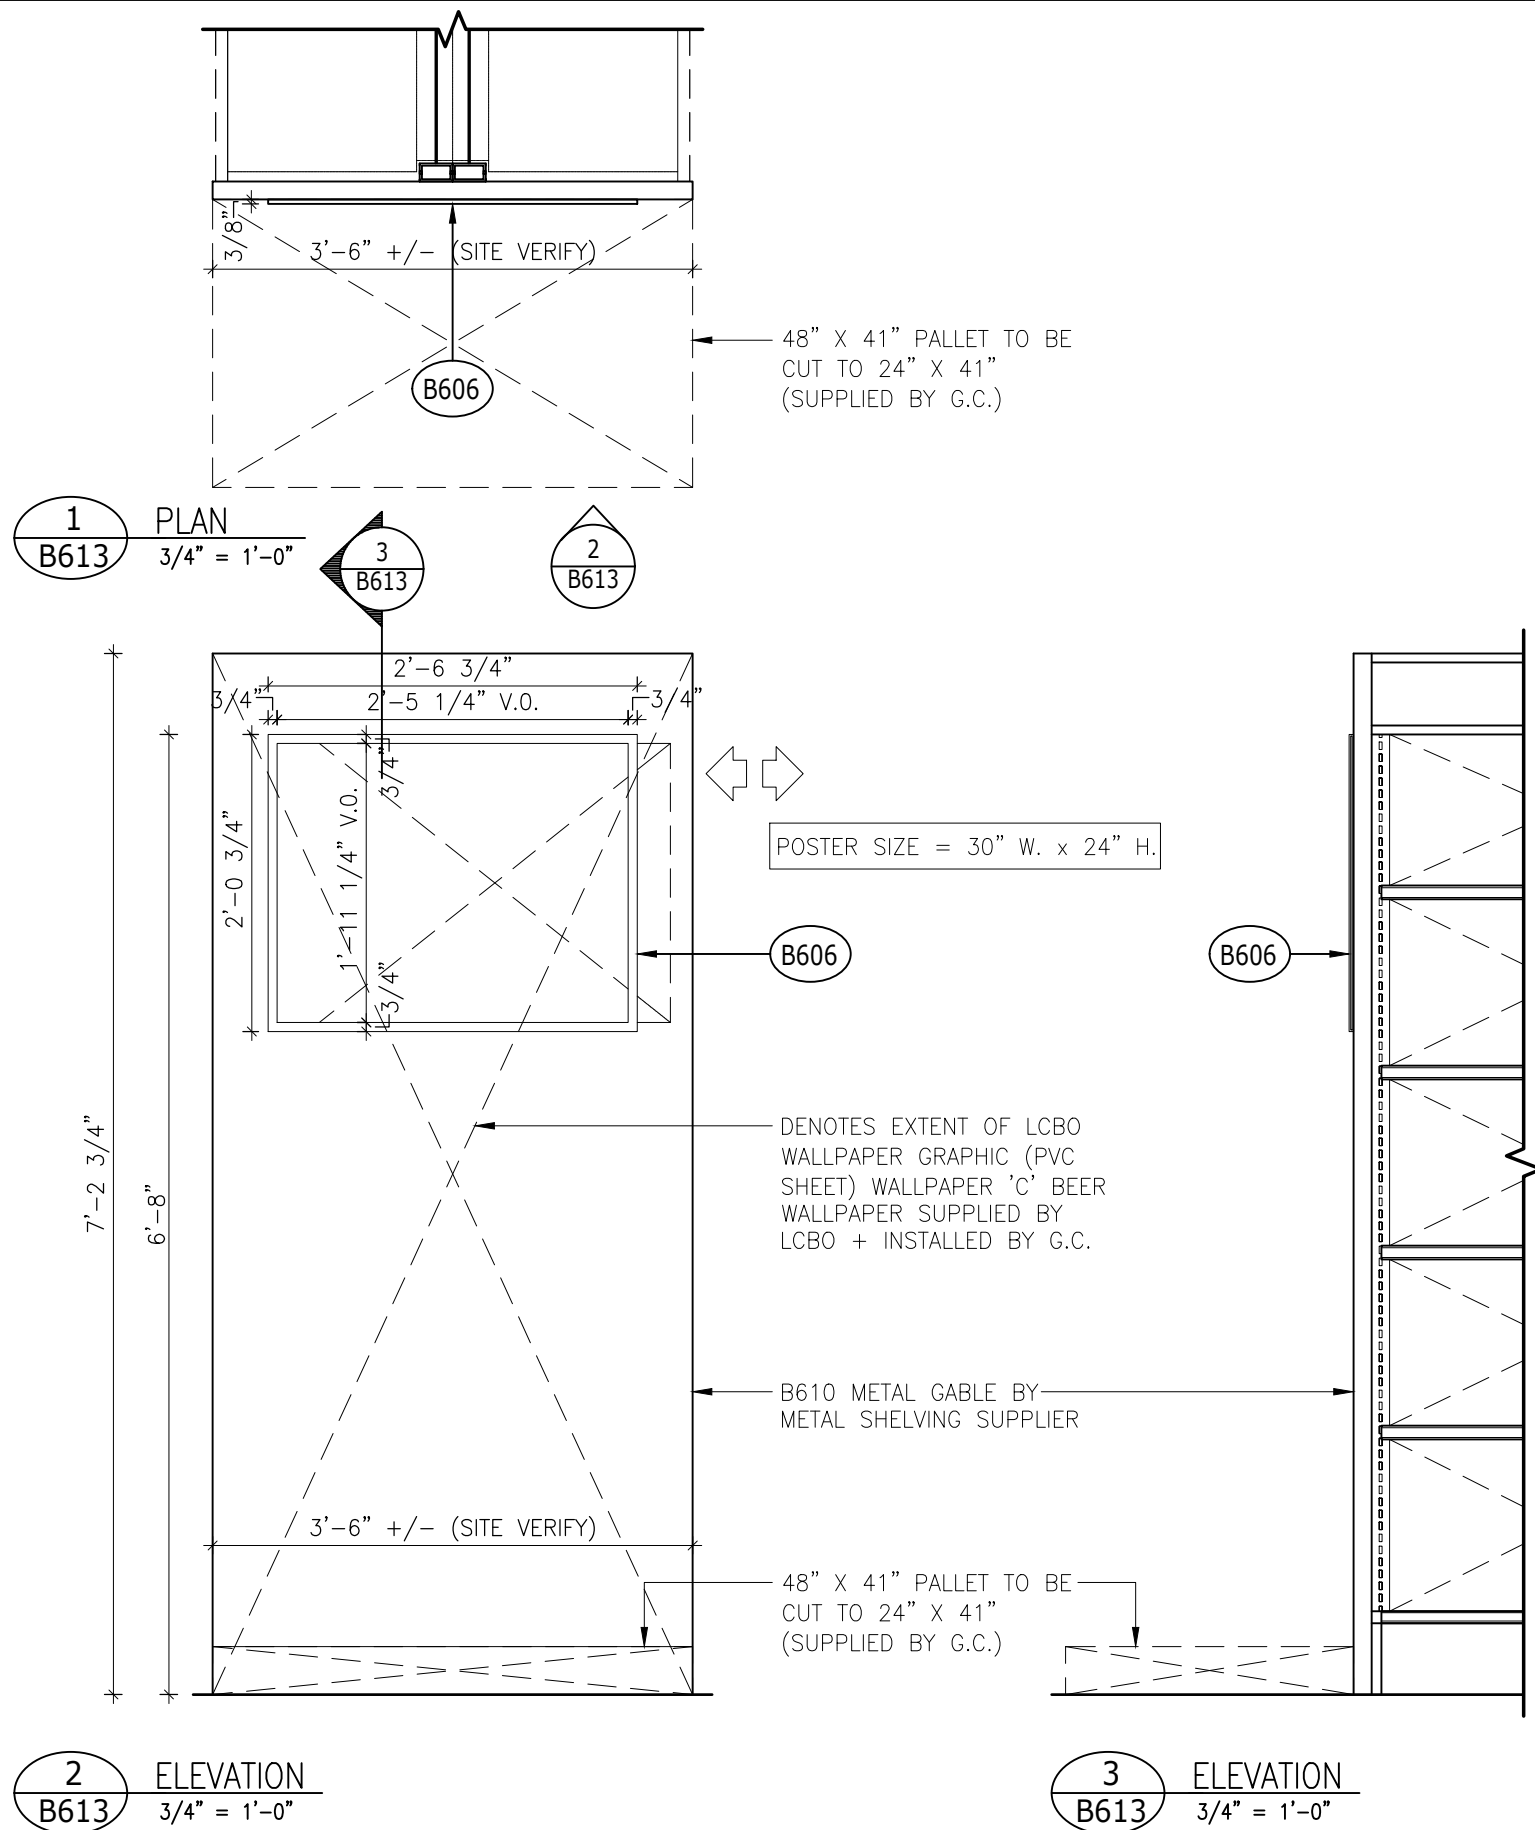


LCBO	B600 WALK-IN COLDROOM	REVISION DATE	REV.	1 of 1	ISSUE DATE	STORE TYPE	STORE #
	WALK-IN COLDROOM HALF PALLET DISPLAY	2019 NOV	01	B613	2019 NOV		312

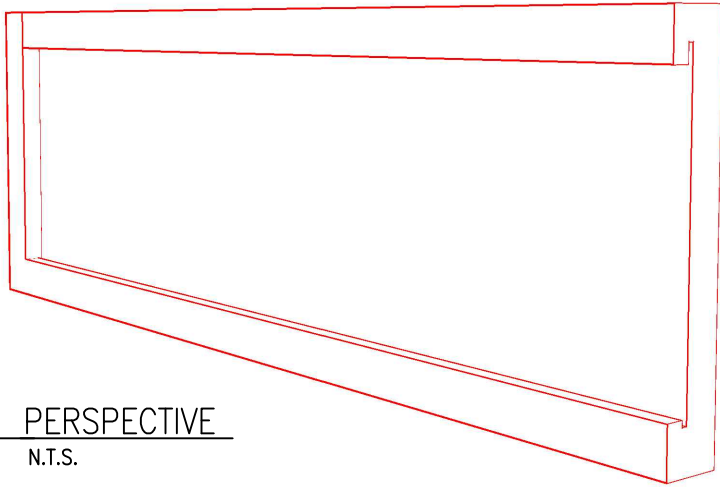

3 PERSPECTIVE
B614 N.T.S.

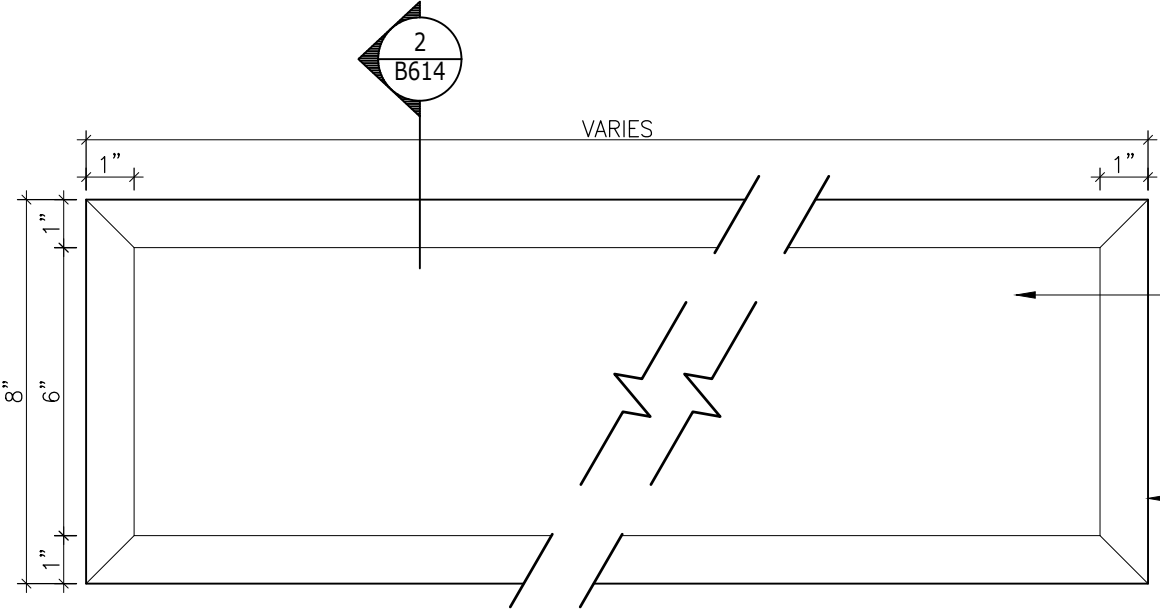

1 ELEVATION
B614 3" = 1'-0"

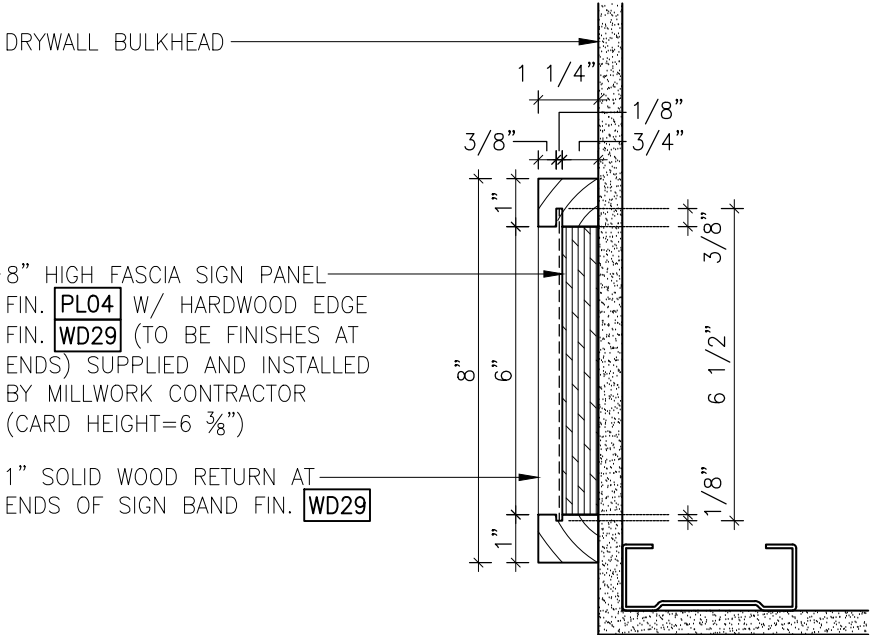


2 SECTION
B614 3" = 1'-0"

LCBO	B600 WALK-IN COLDROOM	REVISION DATE	REV.	1 of 1	ISSUE DATE	STORE TYPE	STORE #
	WALK-IN COLDROOM DOUBLE-SIDED COOLER SHELVING MILLWORK FASCIA	2019 NOV	01	B614	2019 NOV		312

OCB CANOPY (B615)

042-6557410

73 1/2" x 10"

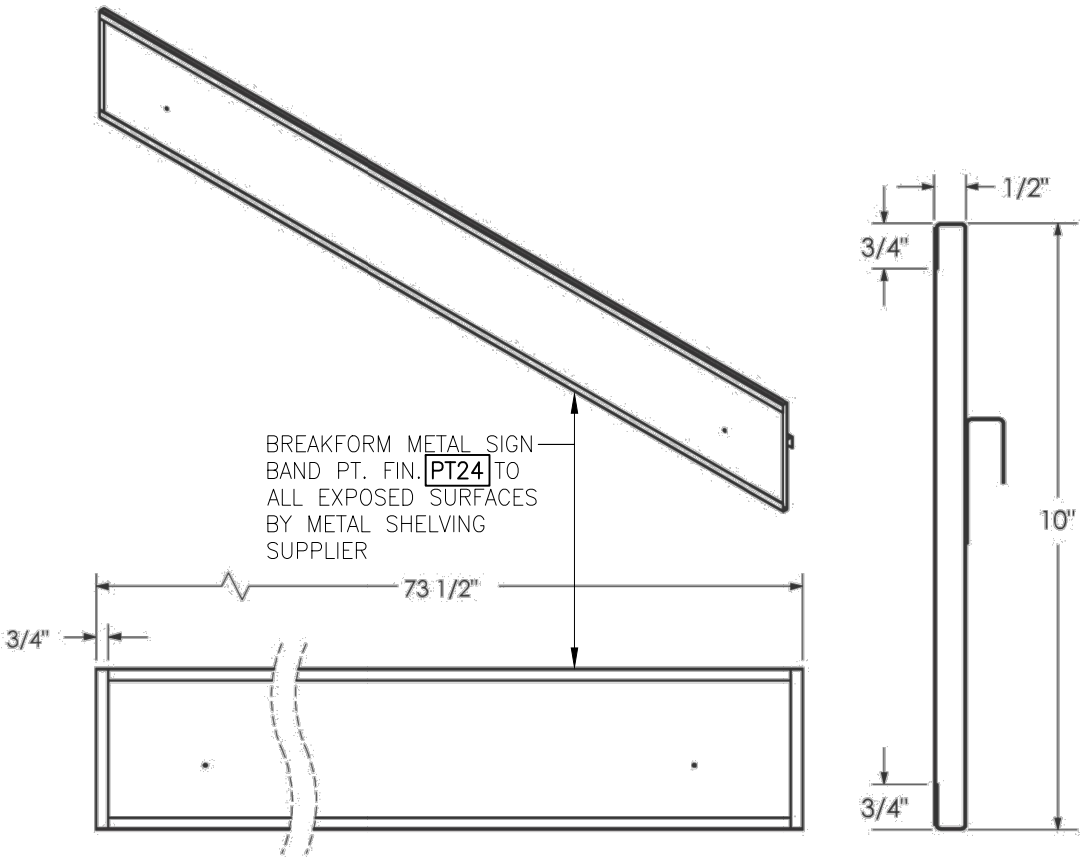

LCBO

B600 WALK-IN COLDROOM

WALK-IN COLDROOM 'CRAFT BEER' FASCIA SIGN BAND

REVISION
DATE

2019
NOV

REV.

01

1 of 1

B615

ISSUE
DATE

2019
NOV

STORE
TYPE

STORE #

312

The only seating system designed specifically for bank Customer Service Representatives

3 in 1 Sit Stand



3 chairs in 1 for every bank Customer Service Representative

The 3 in 1 Sit Stand was designed specifically to be flexible enough to meet the varied needs of Financial Institutions' Customer Service Representatives. Regardless of the task that the Customer Service Representative needs to perform, or the desired standing or sitting position, the 3 in 1 Sit Stand provides the solution.

The Ergonomic Seating Specialists ergoCentric



Moves Easily

Warranty

- Original purchaser
- Defects and functional failure of materials up to a weight of 280 lbs
- With the following exceptions:
 - 10 YEARS *
- Mechanisms, arms, foam, fabric
- * Includes labor costs

Finally a sit stand that overcomes all of the negatives identified by bank Customer Service Representatives (CSR's), a sit stand so well designed for CSR's that they will thank you for it. The unique No Slip Strip makes the 3 in 1 Sit Stand the most user friendly sit stand available with three seating options.

The 3 in 1 Sit Stand is three chairs in one seating system. ergoCentric worked with one of Canada's leading Financial Institutions to create a seating system that could be used as a sit stand or as a counter height task chair. Now the 3 in 1 Sit Stand is that Financial Institution's official seating for in-branch CSR's. The 3 in 1 Sit Stand meets the exacting specifications of ergonomists and the varied desires of CSR's.

- Use as a sit stand with our durable No Slip Strip
- Use as a sit stand with a back support
- Use as a counter height task chair
- Two casters allow for easy movement from station to station or out of the way
- Three glides provide stability when perching

specifications

Backrest
Fully upholstered backrest (14" wide by 10" high)
4" of back height adjustment
Seat
Upholstered seat with dual density molded polyurethane foam with No Slip Strip
Seat Pan (17.5" wide by 15.5" deep)
Control Mechanism
Geometric shaped adjustment paddles and icon plates make Adjustability Understood™:
Single lever provides synchronized back and seat angle adjustment – circle paddle
Pneumatic seat height adjustment – square paddle
Pneumatic Lift
The highest seat height will work with the highest of counter tops. At the lowest seat height the chair can be used as a desk chair, providing bank branches with complete flexibility. (we almost called it the 4 in 1 Sit Stand)
200mm knurled (Adjustment between 19.25" - 35.5") (Dual height adjustment system)
Base/Glides/Casters
22" Chrome 22 Base has an 18" oval tube footing built in for durability
Two dual wheel nylon 2 1/4" casters and three 2 1/4" glides

additional options

- Options
- As with all ergoCentric seating systems the 3 in 1 Sit Stand is completely modular allowing you to add arms, change the seat size, base, casters, glides and cylinders to suit changing needs.
- Fixed and adjustable arm options
 - Caster and glide options

Visit our website for more details at www.ergocentric.com.

ergoCentric SEATING • SYSTEMS



Tel: 1-866-GET ERGO (438 3746) Fax: 1-800-848-5190 service@ergocentric.com

Printed on recycled paper
Printed in Canada
BR3IN1ENG

3 in 1 sit & stand stool or approved alternate

Backrest:
Fully upholstered backrest (14" wide x 10" high)

Seat:
seat pan (17.5" wide by 15.5" deep)

Upholstery:
Vinyl - Gunmetal US 392

Control Mechanism:
Geometric shaped adjustment paddles and icon plates

Pneumatic Lift:
200mm Knurled Dual Height Adjustment System (seat height 7.5" of adjustment between 19.25" - 35.5")




Base/Glide/Casters:
22" Chrome 22 Base has an 18" oval tube footing built in for durability
5 lock on casters


Contact:
Debbie Bettencourt
Customer Account Manager
1-866-438-3746 ext. 229
debbieb@ergocentric.com
www.ergocentric.com

LCBO

B700 SPECIALTY/PROTOTYPICAL/ATYPICAL
3-in-1 SIT STAND STOOL


REVISION DATE	REV.	1 of 1	ISSUE DATE	STORE TYPE	STORE #
2019 NOV	01	B701	2019 NOV		312

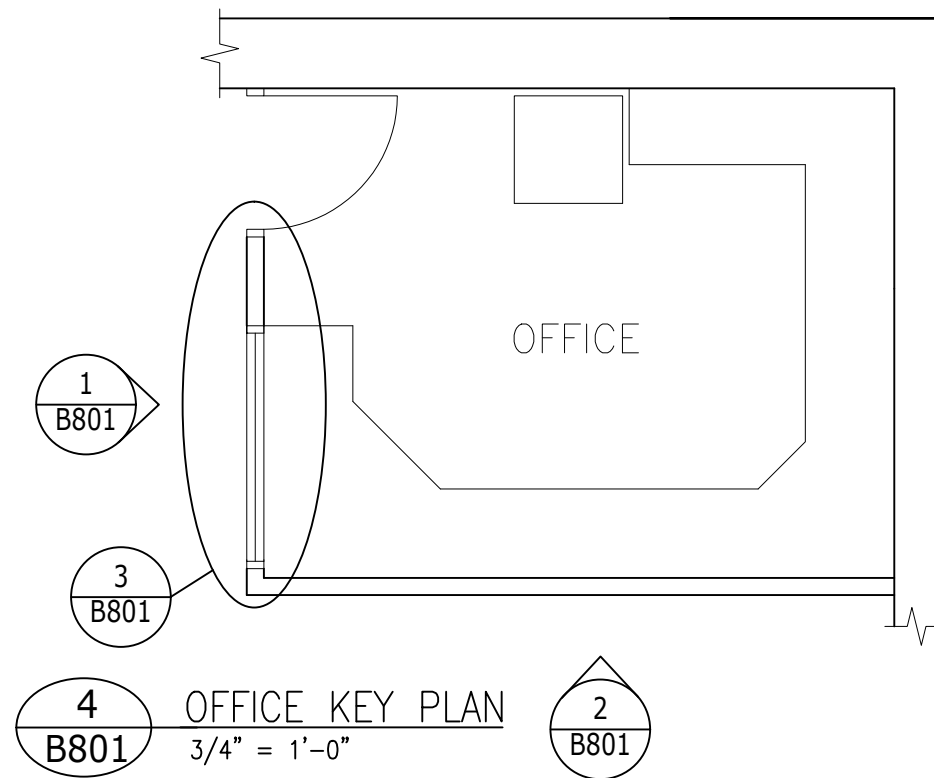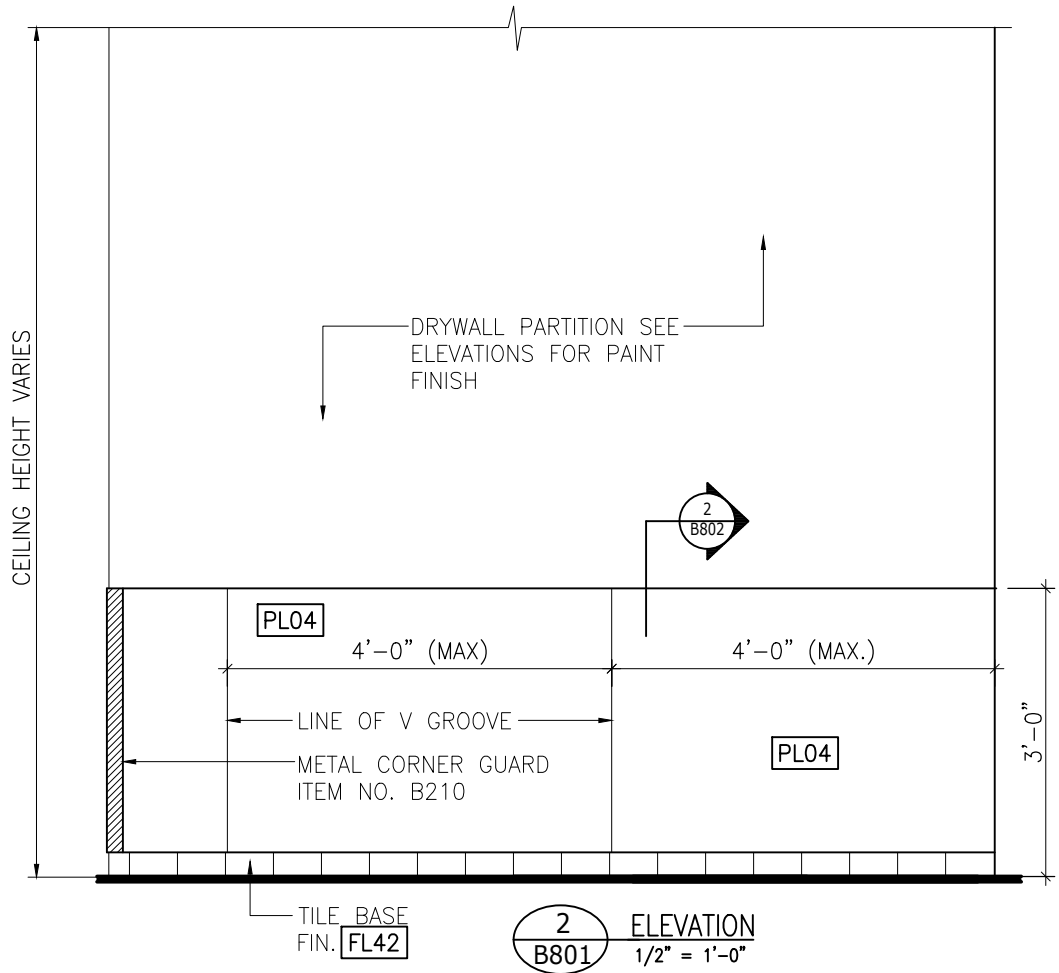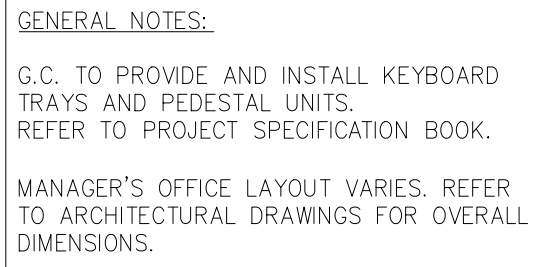

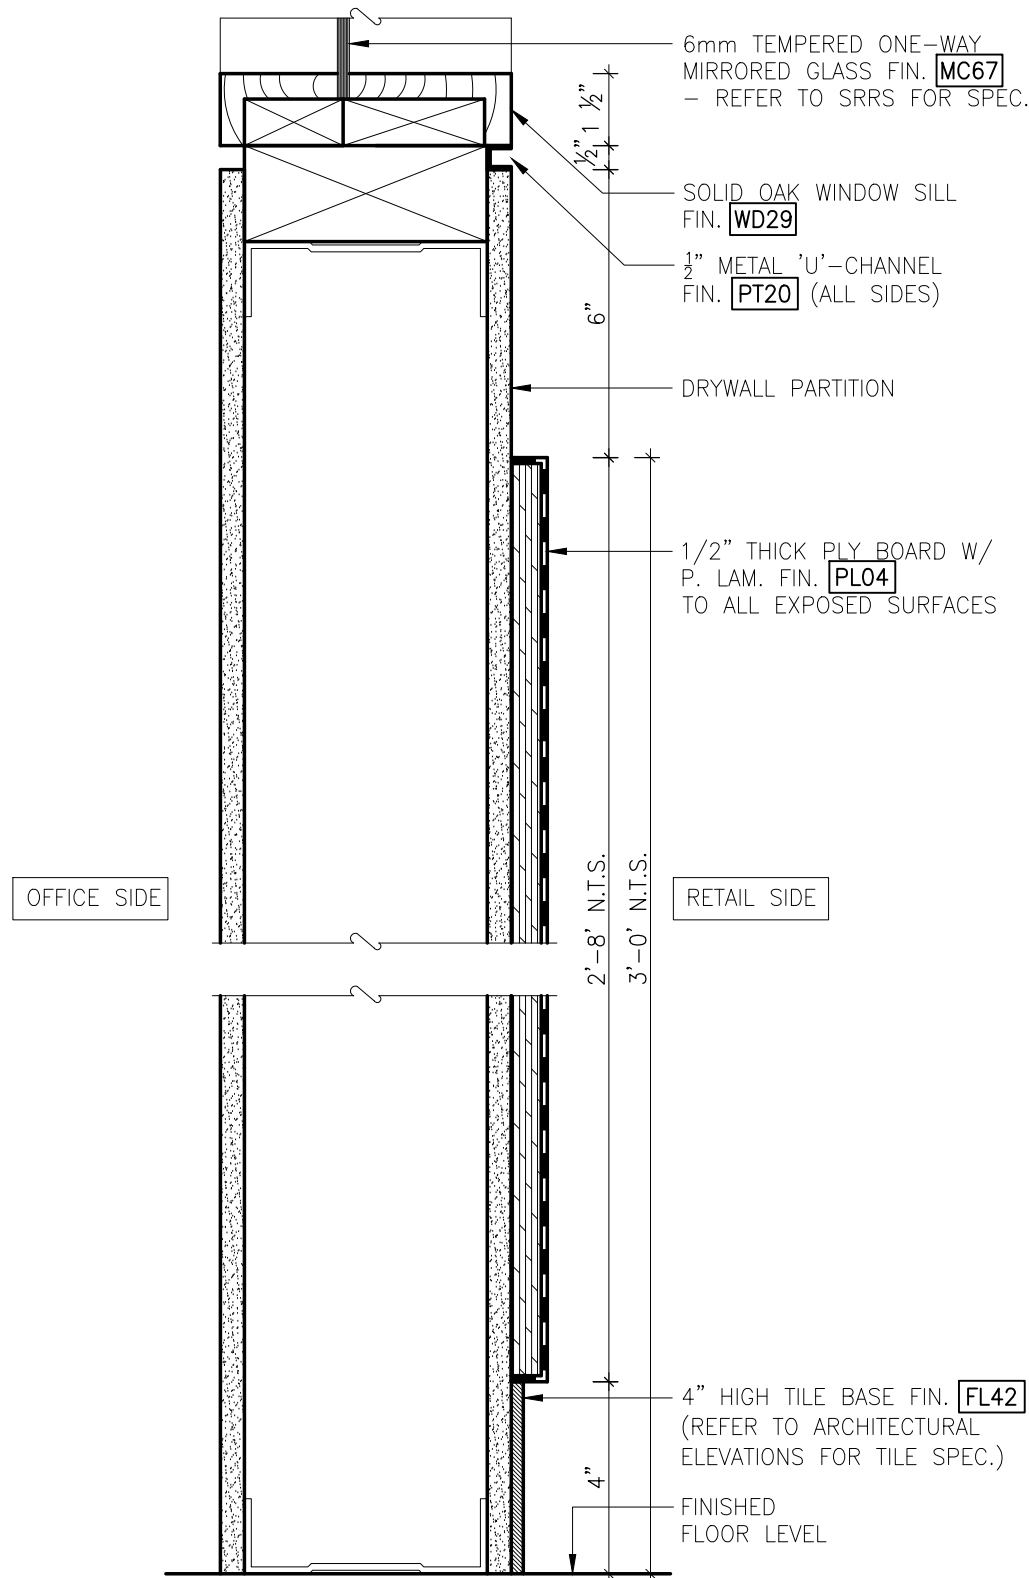


1
B802

TYPICAL SECTION THROUGH OFFICE GLAZING
N.T.S.

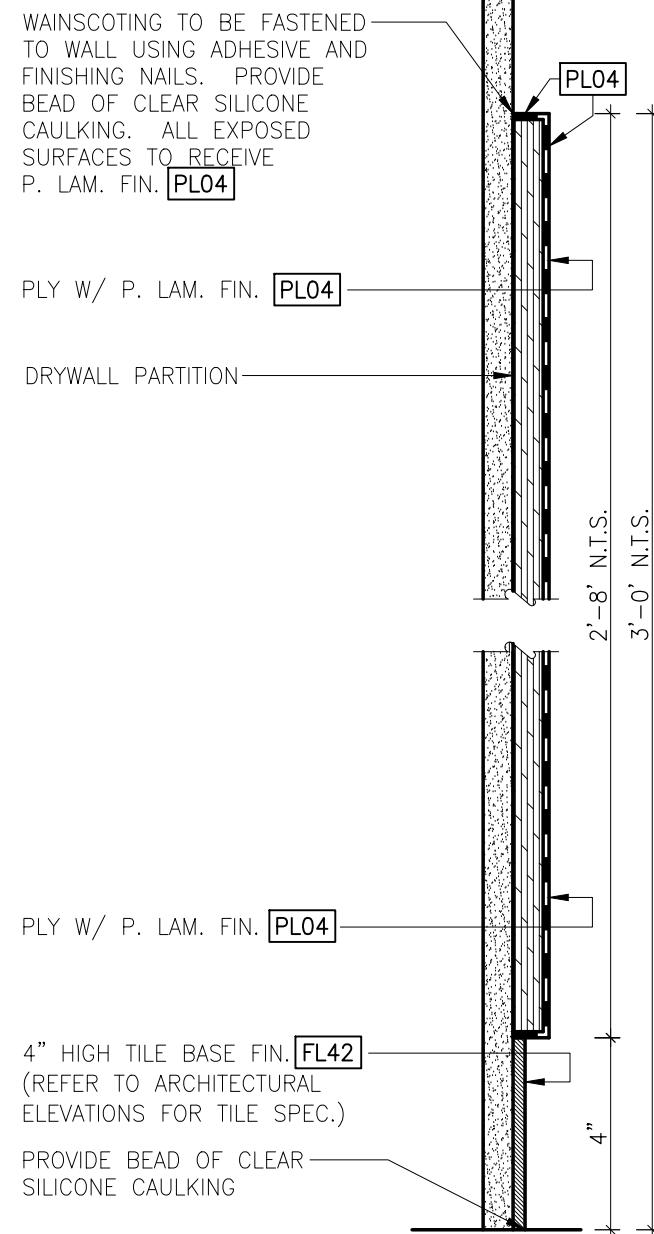

2
B802

TYPICAL SECTION THROUGH WAINSCOTING
N.T.S.

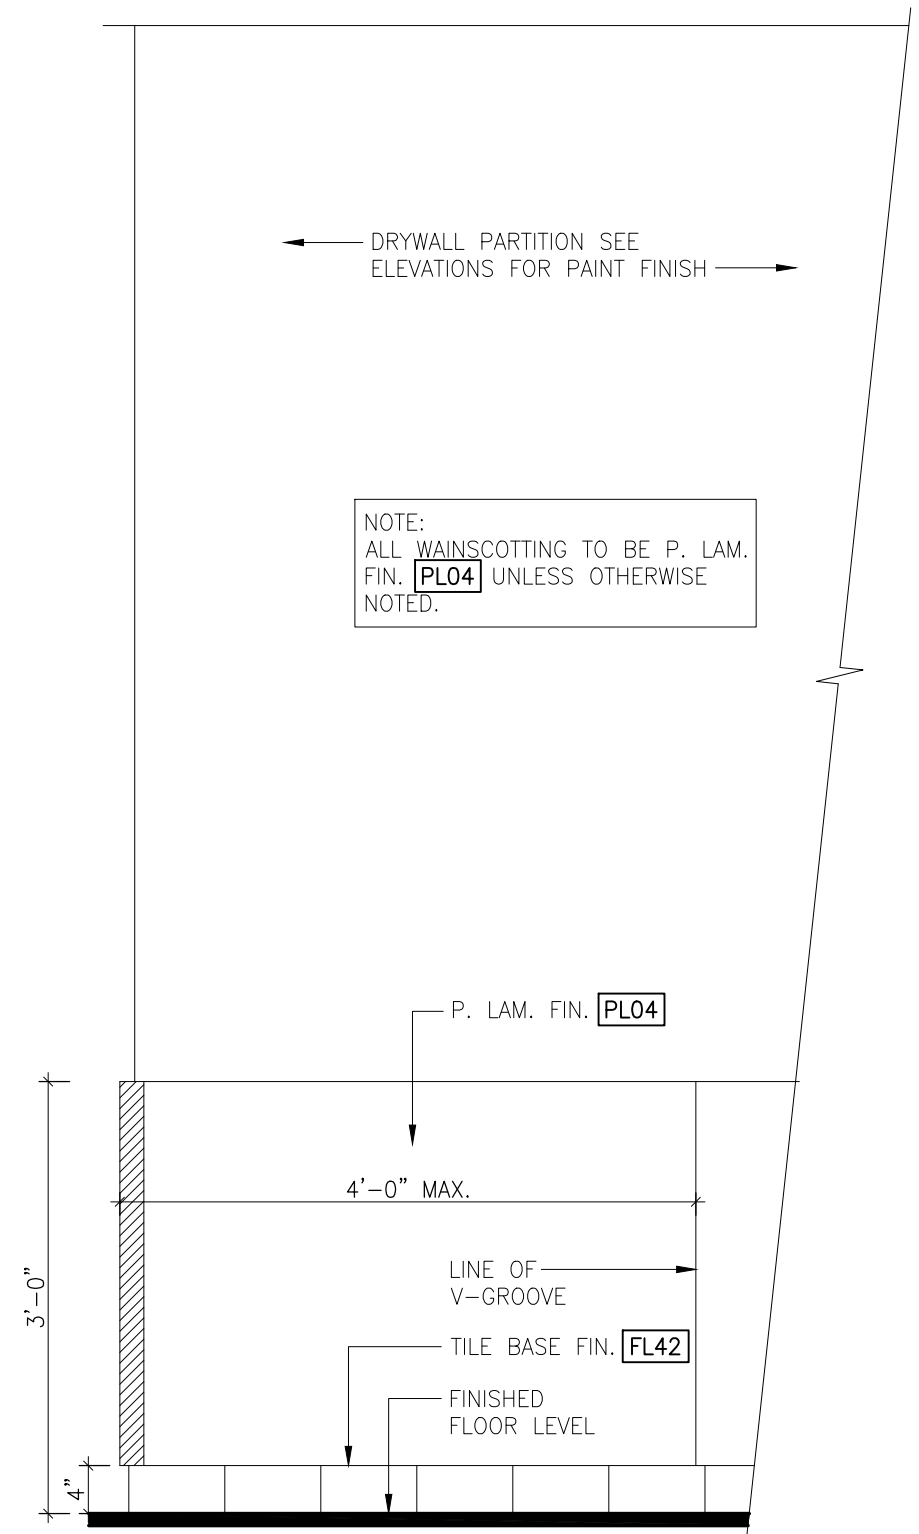

3
B802

ELEVATION DETAIL OF WAINSCOTING
SCALE: 3/4"=1'-0"

LCBO

B800 OFFICE/SERVICES

TYPICAL OFFICE & WAINSCOTING DETAIL

REVISION
DATE
2019
NOV

REV.
01

1 of 1
B802

ISSUE
DATE
2019
NOV

STORE
TYPE

STORE #
312

VARIES (REFER TO ARCHITECTUAL DRAWINGS)

LEGEND

ITEM NO.	DESCRIPTION
F-1	PRINTER SUPPLIED BY LCBO. FAX LINE TO BE PROVIDED BY G.C.
F-2	(1X) 36" x 48" BULLETIN BOARD & (1X) 36" x 48" WHITE BOARD SUPPLIED & INSTALLED BY G.C. LOCATION TO BE DETERMINED ON SITE AT LCBO'S DIRECTION.
F-3	ADJUSTABLE KEYBOARD TRAY SUPPLIED & INSTALLED BY G.C. (REFER TO SRRS)
F-4	SINGLE PEDESTAL FILE CABINET SUPPLIED & INSTALLED BY G.C. (REFER TO SRRS) SEE PLAN FOR QUANTITY
F-5	2 DR. LATERAL FILE CABINET SUPPLIED & INSTALLED BY G.C. (REFER TO SRRS)
F-6	TASK CHAIR SUPPLIED & INSTALLED BY G.C. (REFER TO SRRS) SEE PLAN FOR QUANTITY
F-7	COMBOX ABOVE SAFE SUPPLIED & INSTALLED BY OTHERS.
F-8	SAFE SUPPLIED & INSTALLED BY OTHERS
F-9	(2X) OPEN SHELVING CABINET (NO DOORS) (MIN. INTERIOR DIM. 2'-2" W X 1'-7 1/4" D) ABOVE COUNTER SUPPLIED & INSTALLED BY G.C. NOTE: FOR STORES UNDER 5,000 SQ.FT. (1X) OPEN UNIT REQ'D.
F-10	NVR MONITOR SUPPLIED & INSTALLED BY LCBO.
F-11	(1X) CPU HOLDERS FOR THE P.O.S CPU SECURED TO THE U/S OF THE COUNTER (REFER TO SRRS) SUPPLIED & INSTALLED BY G.C. FINAL LOCATIONS TO BE DETERMINED ON SITE. NOTE: (1X) B.O.S. CPU & (1X) BACK OFFICE SERVER WILL SIT ON COUNTER BY LCBO

2
B803

VARIES (REFER TO ARCHITECTURAL DRAWING)

VARIES (REFER TO ARCHITECTURAL DWGS. 9'-0" MAX.)

(1X) 36" x 48" WHITE BOARD MTD. AT 32" A.F.F. SUPPLIED & INSTALLED BY G.C. LOCATED AT THE DIRECTION OF LCBO

(1X) 36" x 48" BULLETIN BOARD (CORK) MTD. AT 32" A.F.F. SUPPLIED & INSTALLED BY G.C. LOCATED AT THE DIRECTION OF LCBO

18" TO 24" MIN.

1'-4 11/16"
4"

CPU HOLDER. REFER TO THE SRRS SUPPLIED & INSTALLED BY G.C. MOUNTED TO U/S OF COUNTER. NOTE: G.C. TO PROVIDE ADDITIONAL 3/4" MATERIAL FOR STRUCTURAL SUPPORT OF THE CPU HOLDER W/ FIN. **PL06** FINAL LOCATION TO BE TBD ON SITE BY LCBO. PLEASE ALLOW ENOUGH SPACE FOR UNIT TO ROTATE 360°.

6mm TEMPERED ONE-WAY MIRROR GLASS FIN. **MC67** - REFER TO SRRS FOR SPEC.

OFFICE

REFER TO LCBO SRRS FOR OFFICE CHAIR SPECIFICATION (N.I.C.)

NOTE:
(1X) 24" X 36" CORK BOARD & (1X) 24" X 36" WHITE BOARD REQ'D FOR STORES UNDER 5,000 SQ. FT. REFER TO THE SRRS BY G.C. (TO BE MTD SIMILAR TO ELEVATION 5/B803.)

3 1/2" DIA. HOLES GREY COLOUR GROMMETS EVERY 3'-0" OR 4'-0". LCBO TO CONFIRM QUANTITY & LOCATION OF GROMMETS BY G.C.

DASHDOT LINE DENOTES LINE OF UPPER CABINETS. P. LAM. FIN. **PL01**

SUPPORT CABLE - TYPICAL AT EACH CORNER W/ FIN. **PL01** PROVIDE 3" DIA. CUTOUT FOR CABLE PASS THROUGH - SEE ELEVATIONS

WAINSCOTING ITEM NO. B802

4
B803

METAL CORNER GUARD ITEM NO. B210

WAINSCOTING ITEM NO. B802

5
B803

1a
B803
1/2" = 1'-0"

1
B803
1/2" = 1'-0"

DVR LOCATED IN UPPER CABINET TO BE REVIEWED & CONFIRMED W/ LCBO STORE MGR.

(2X) OPEN UPPER CABINET W/ ADJUSTABLE SHELVING FOR A.V. EQUIPMENT. NOTE: FOR STORES UNDER 5,000 SQ. FT. (1X) OPEN UNIT REQUIRED. TBC W/ LCBO

3
B803

NOTE:
G.C. TO PROVIDE MILLWORK SHOP DRAWINGS INDICATING ALL PROPOSED WORKSURFACE SEAM LOCATIONS AND SUPPORT CABLE LOCATIONS FOR REVIEW PRIOR TO MILLWORK FABRICATION.

PROVIDE 3" DIA. CUTOUT IN ALL VERTICAL SUPPORT GABLES (EXCEPT END PANELS) FOR CABLE PASS THROUGH.

NOTE:
ALL UPPER CABINETS TO BE FIN. **PL01** ON ALL SURFACES.

ALL COUNTER TOP W/ BACK SPLASH TO BE FIN. **PL06** C/W COLOUR MATCHED PVC FRONT EDGE

ALL SUPPORT GABLES TO BE FIN. **PL01**

LCBO

B800 OFFICE/SERVICES

MANAGER'S OFFICE MILLWORK

REVISION DATE
2019 NOV


REV.
01

1 of 7
B803

ISSUE DATE
2019 NOV

STORE TYPE



STORE #
312

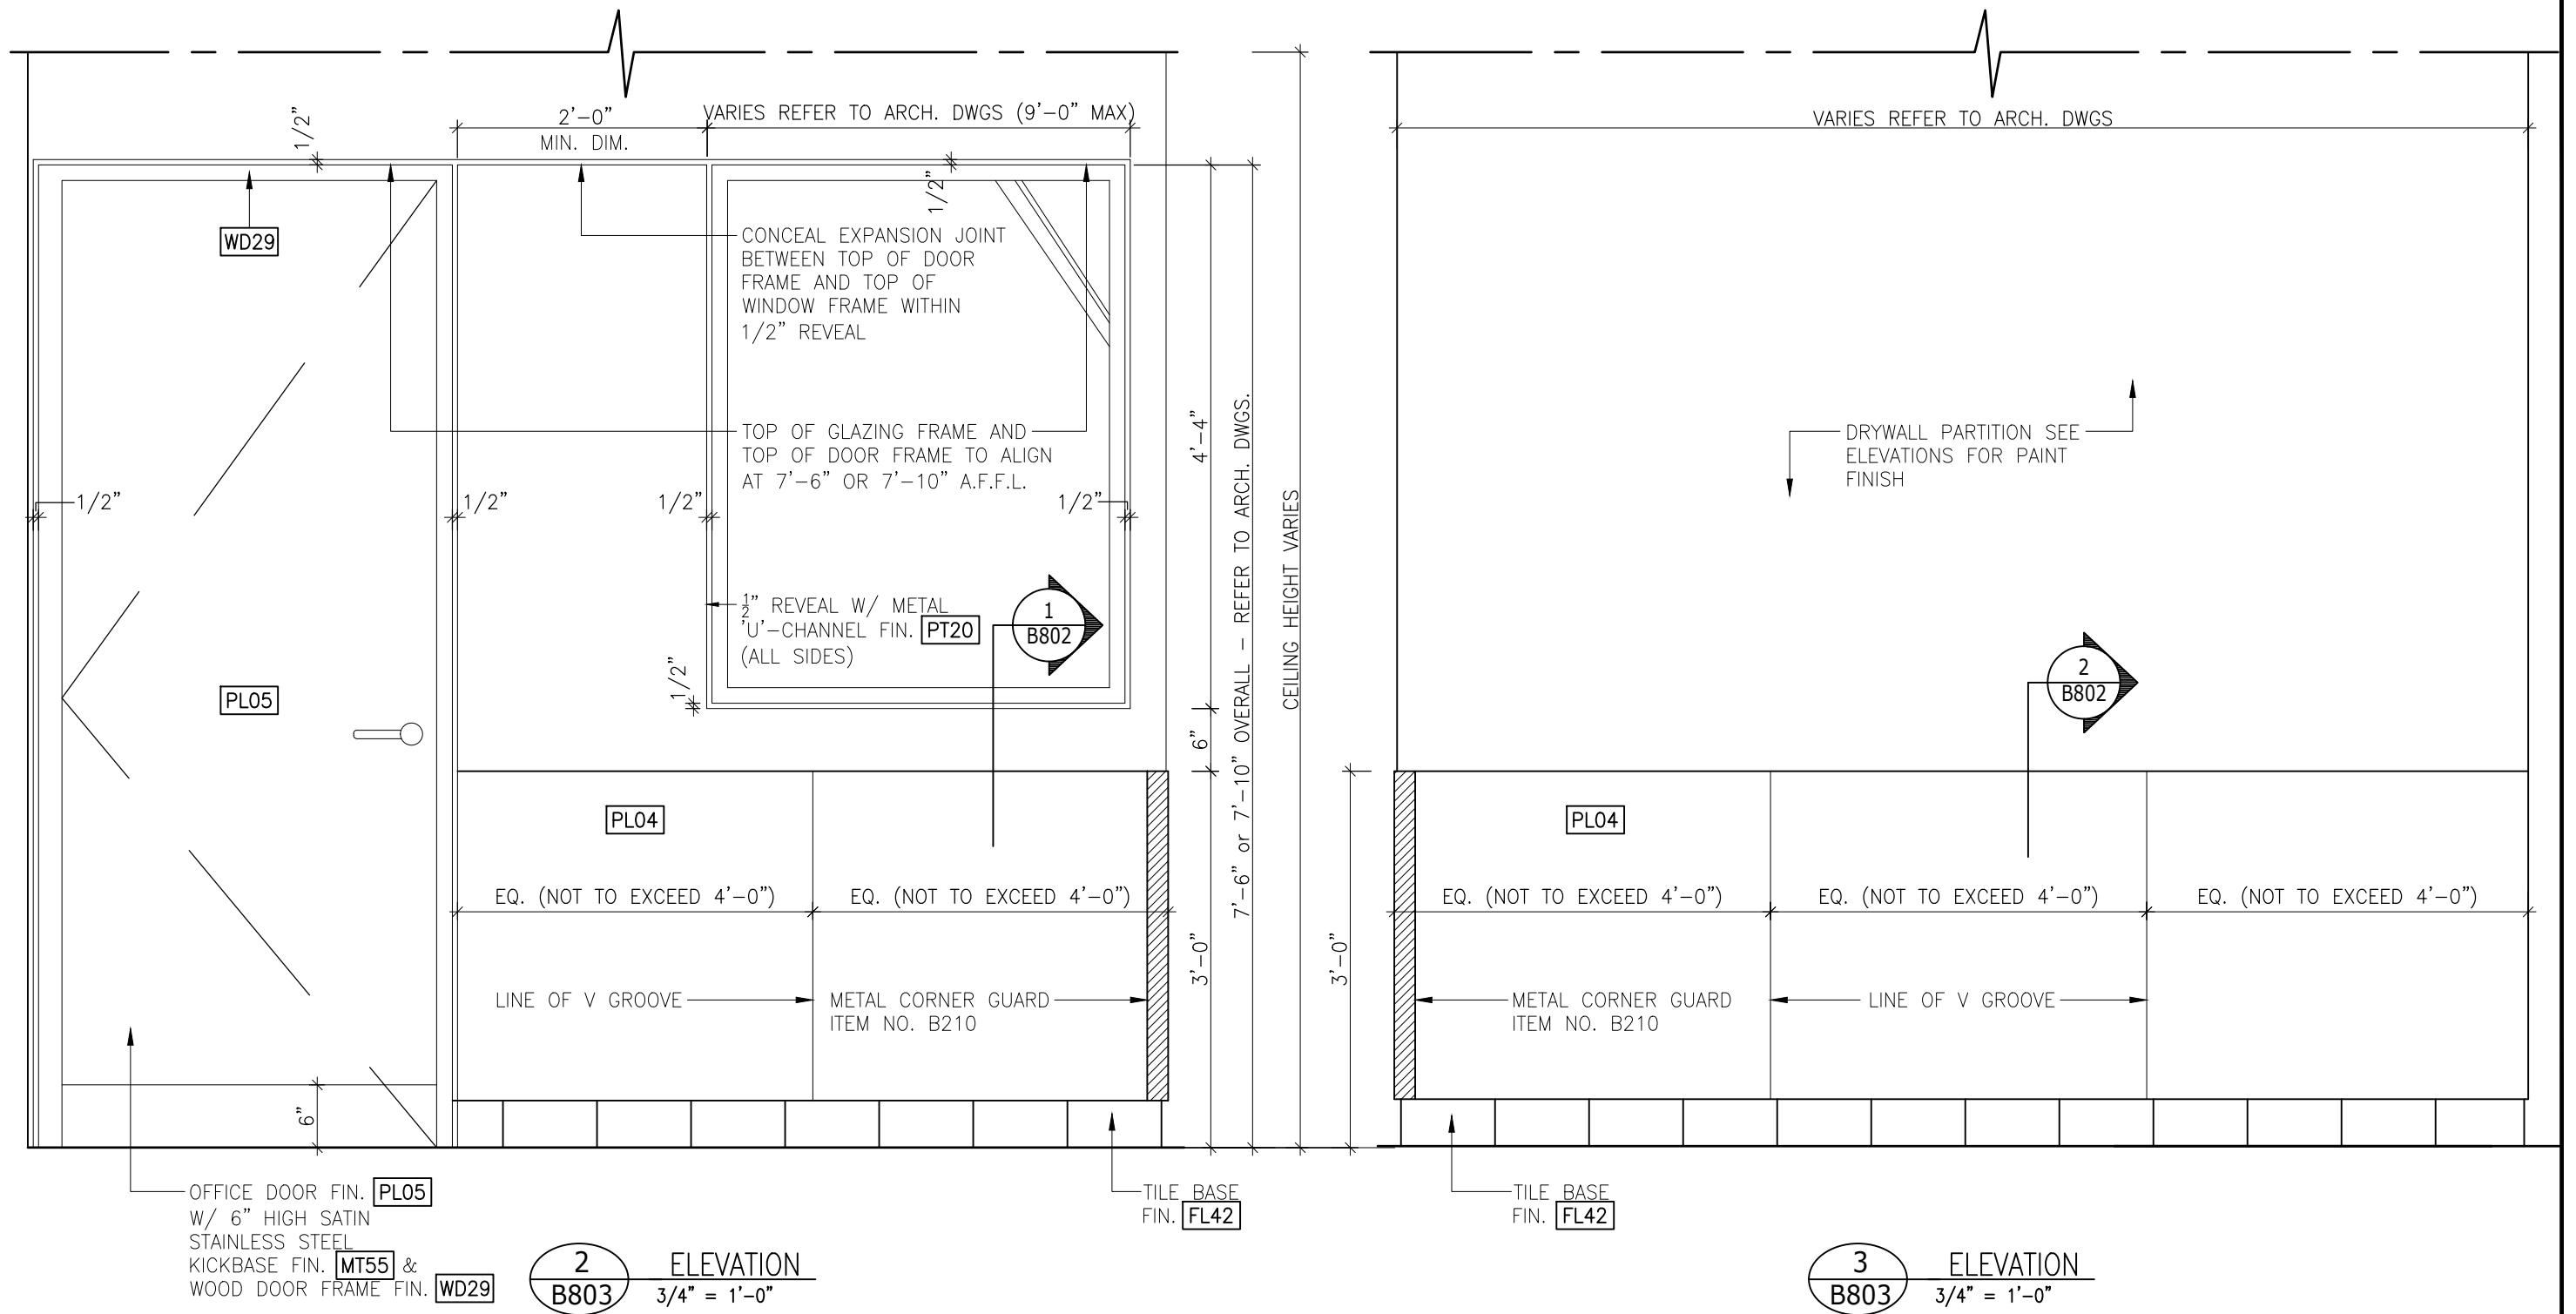


LCBO

B800 OFFICE/SERVICES
MANAGER'S OFFICE MILLWORK

REVISION DATE	REV.	2 of 7	ISSUE DATE	STORE TYPE	STORE #
2019 NOV	01	B803	2019 NOV		312

  


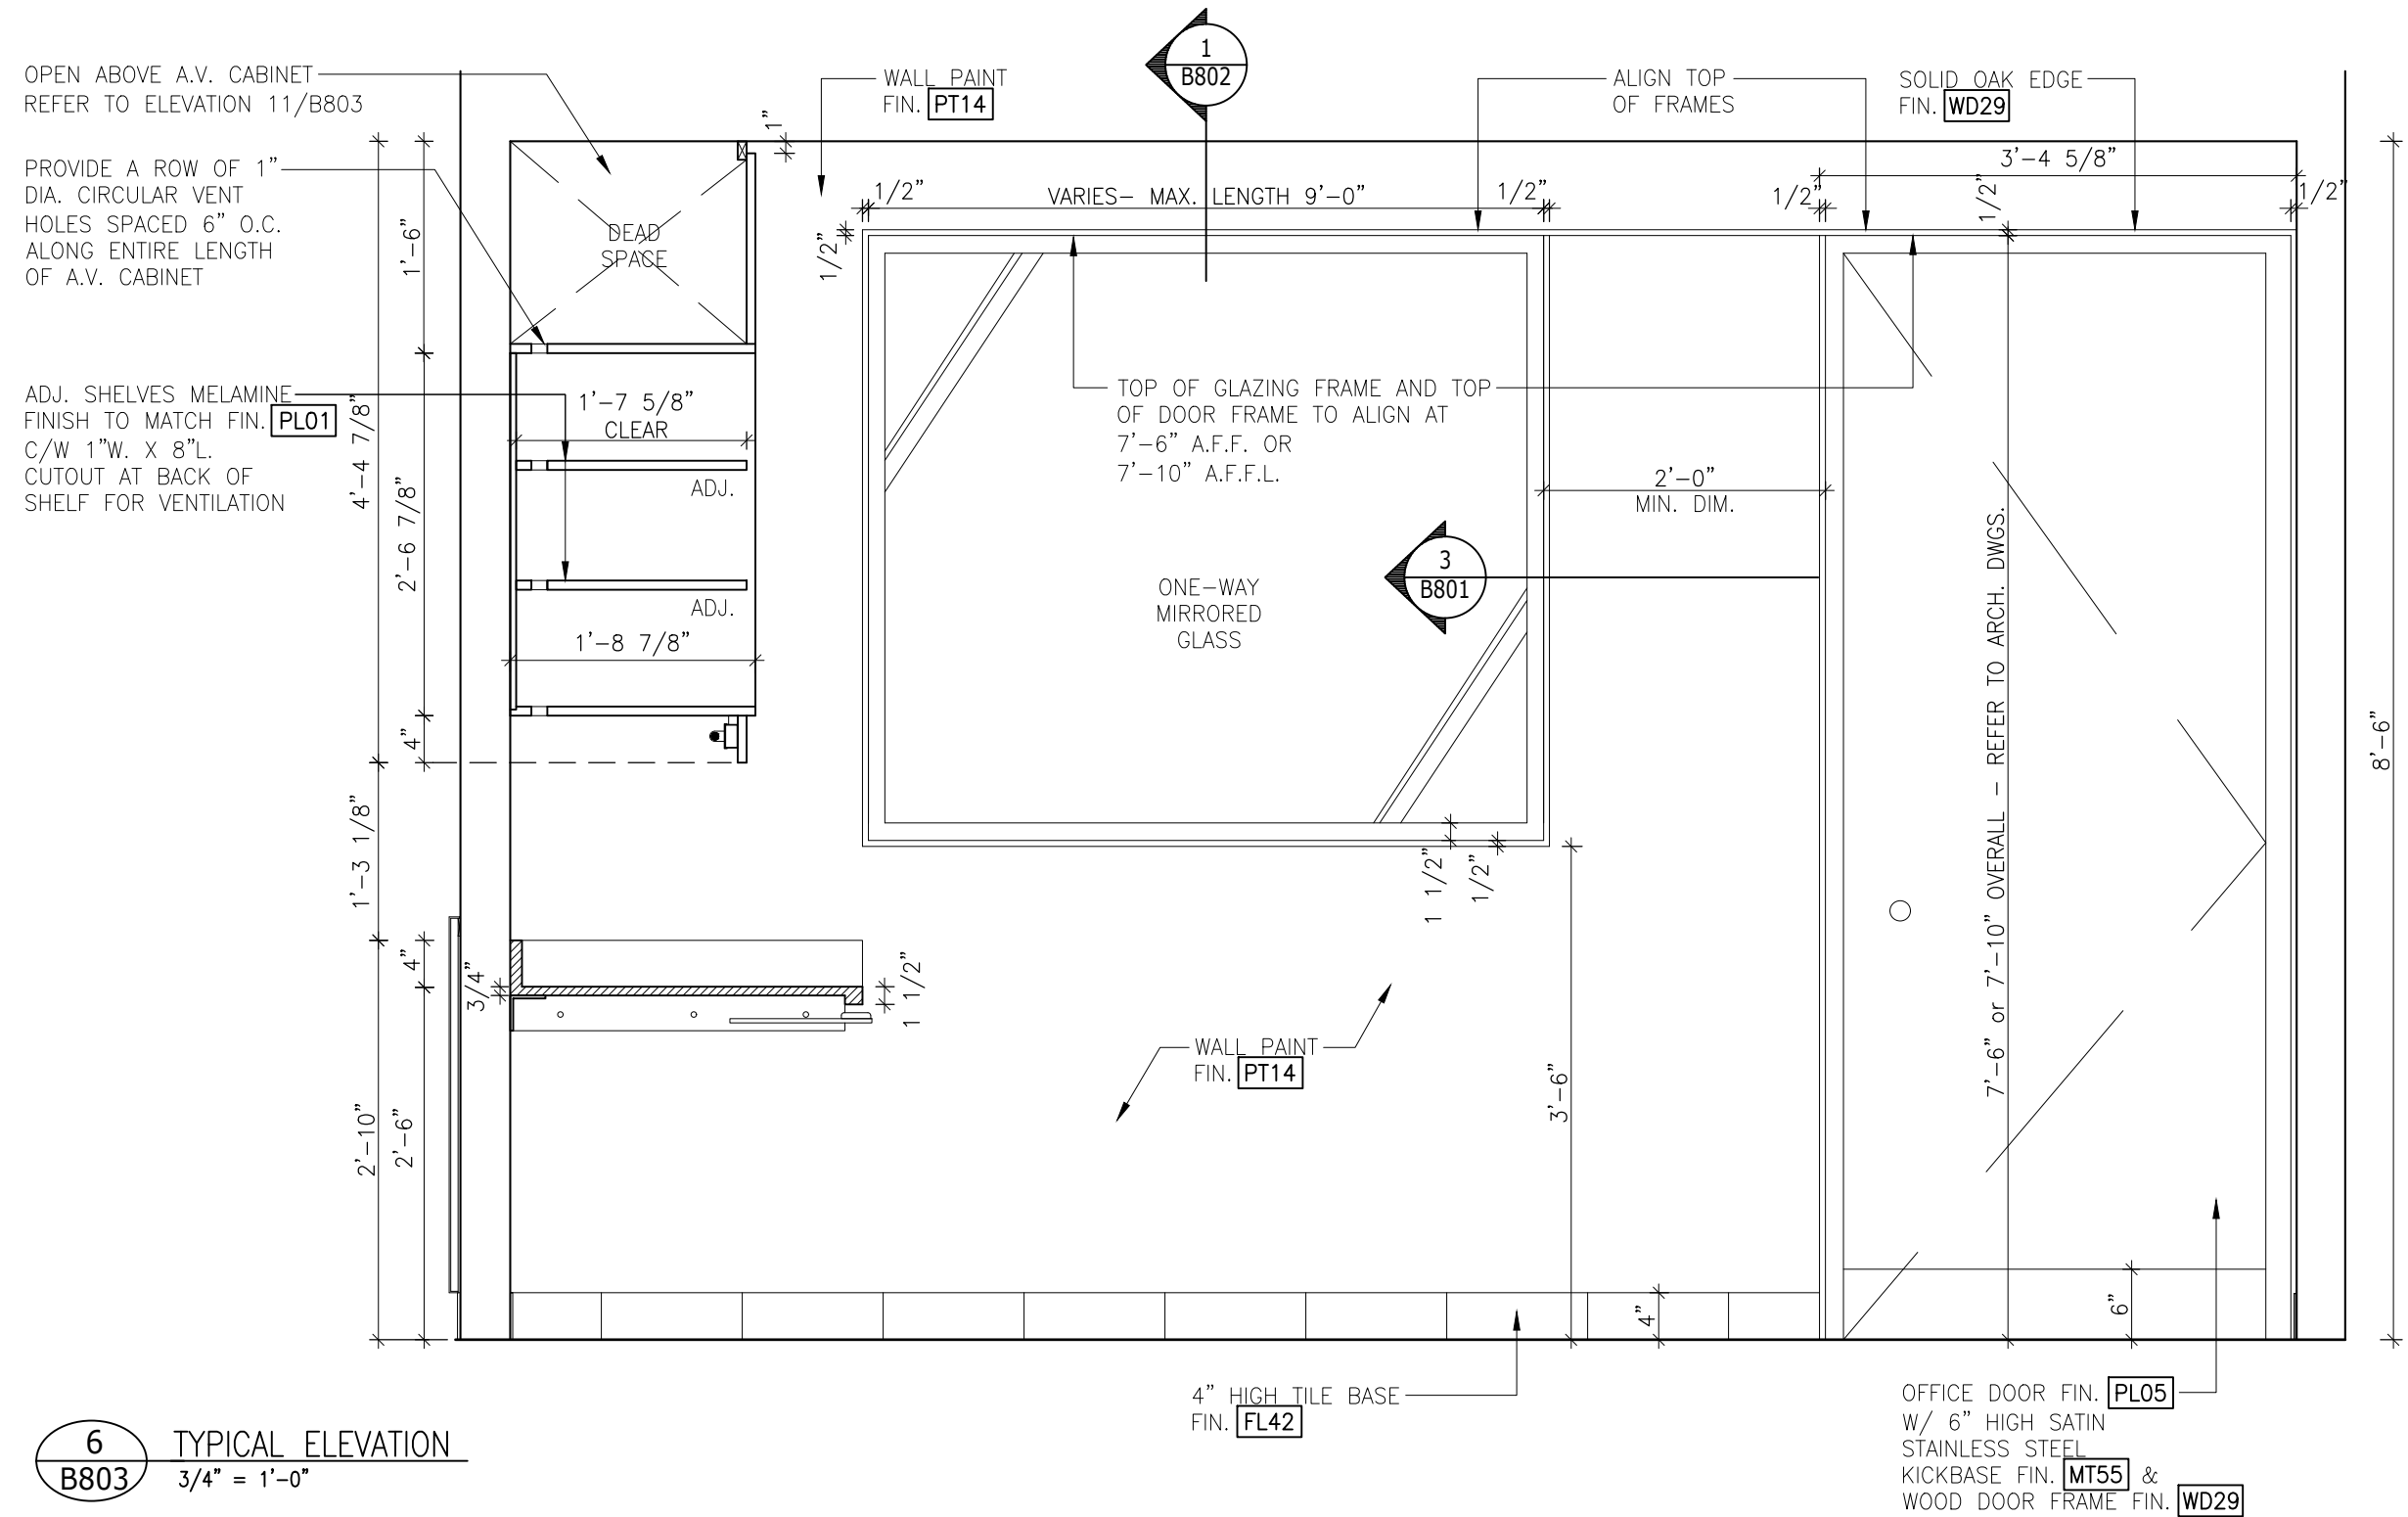

LCBO

B800 OFFICE/SERVICES
MANAGER'S OFFICE MILLWORK

REVISION DATE	REV.	4 of 7	ISSUE DATE	STORE TYPE	STORE #
2019 NOV	01	B803	2019 NOV		312

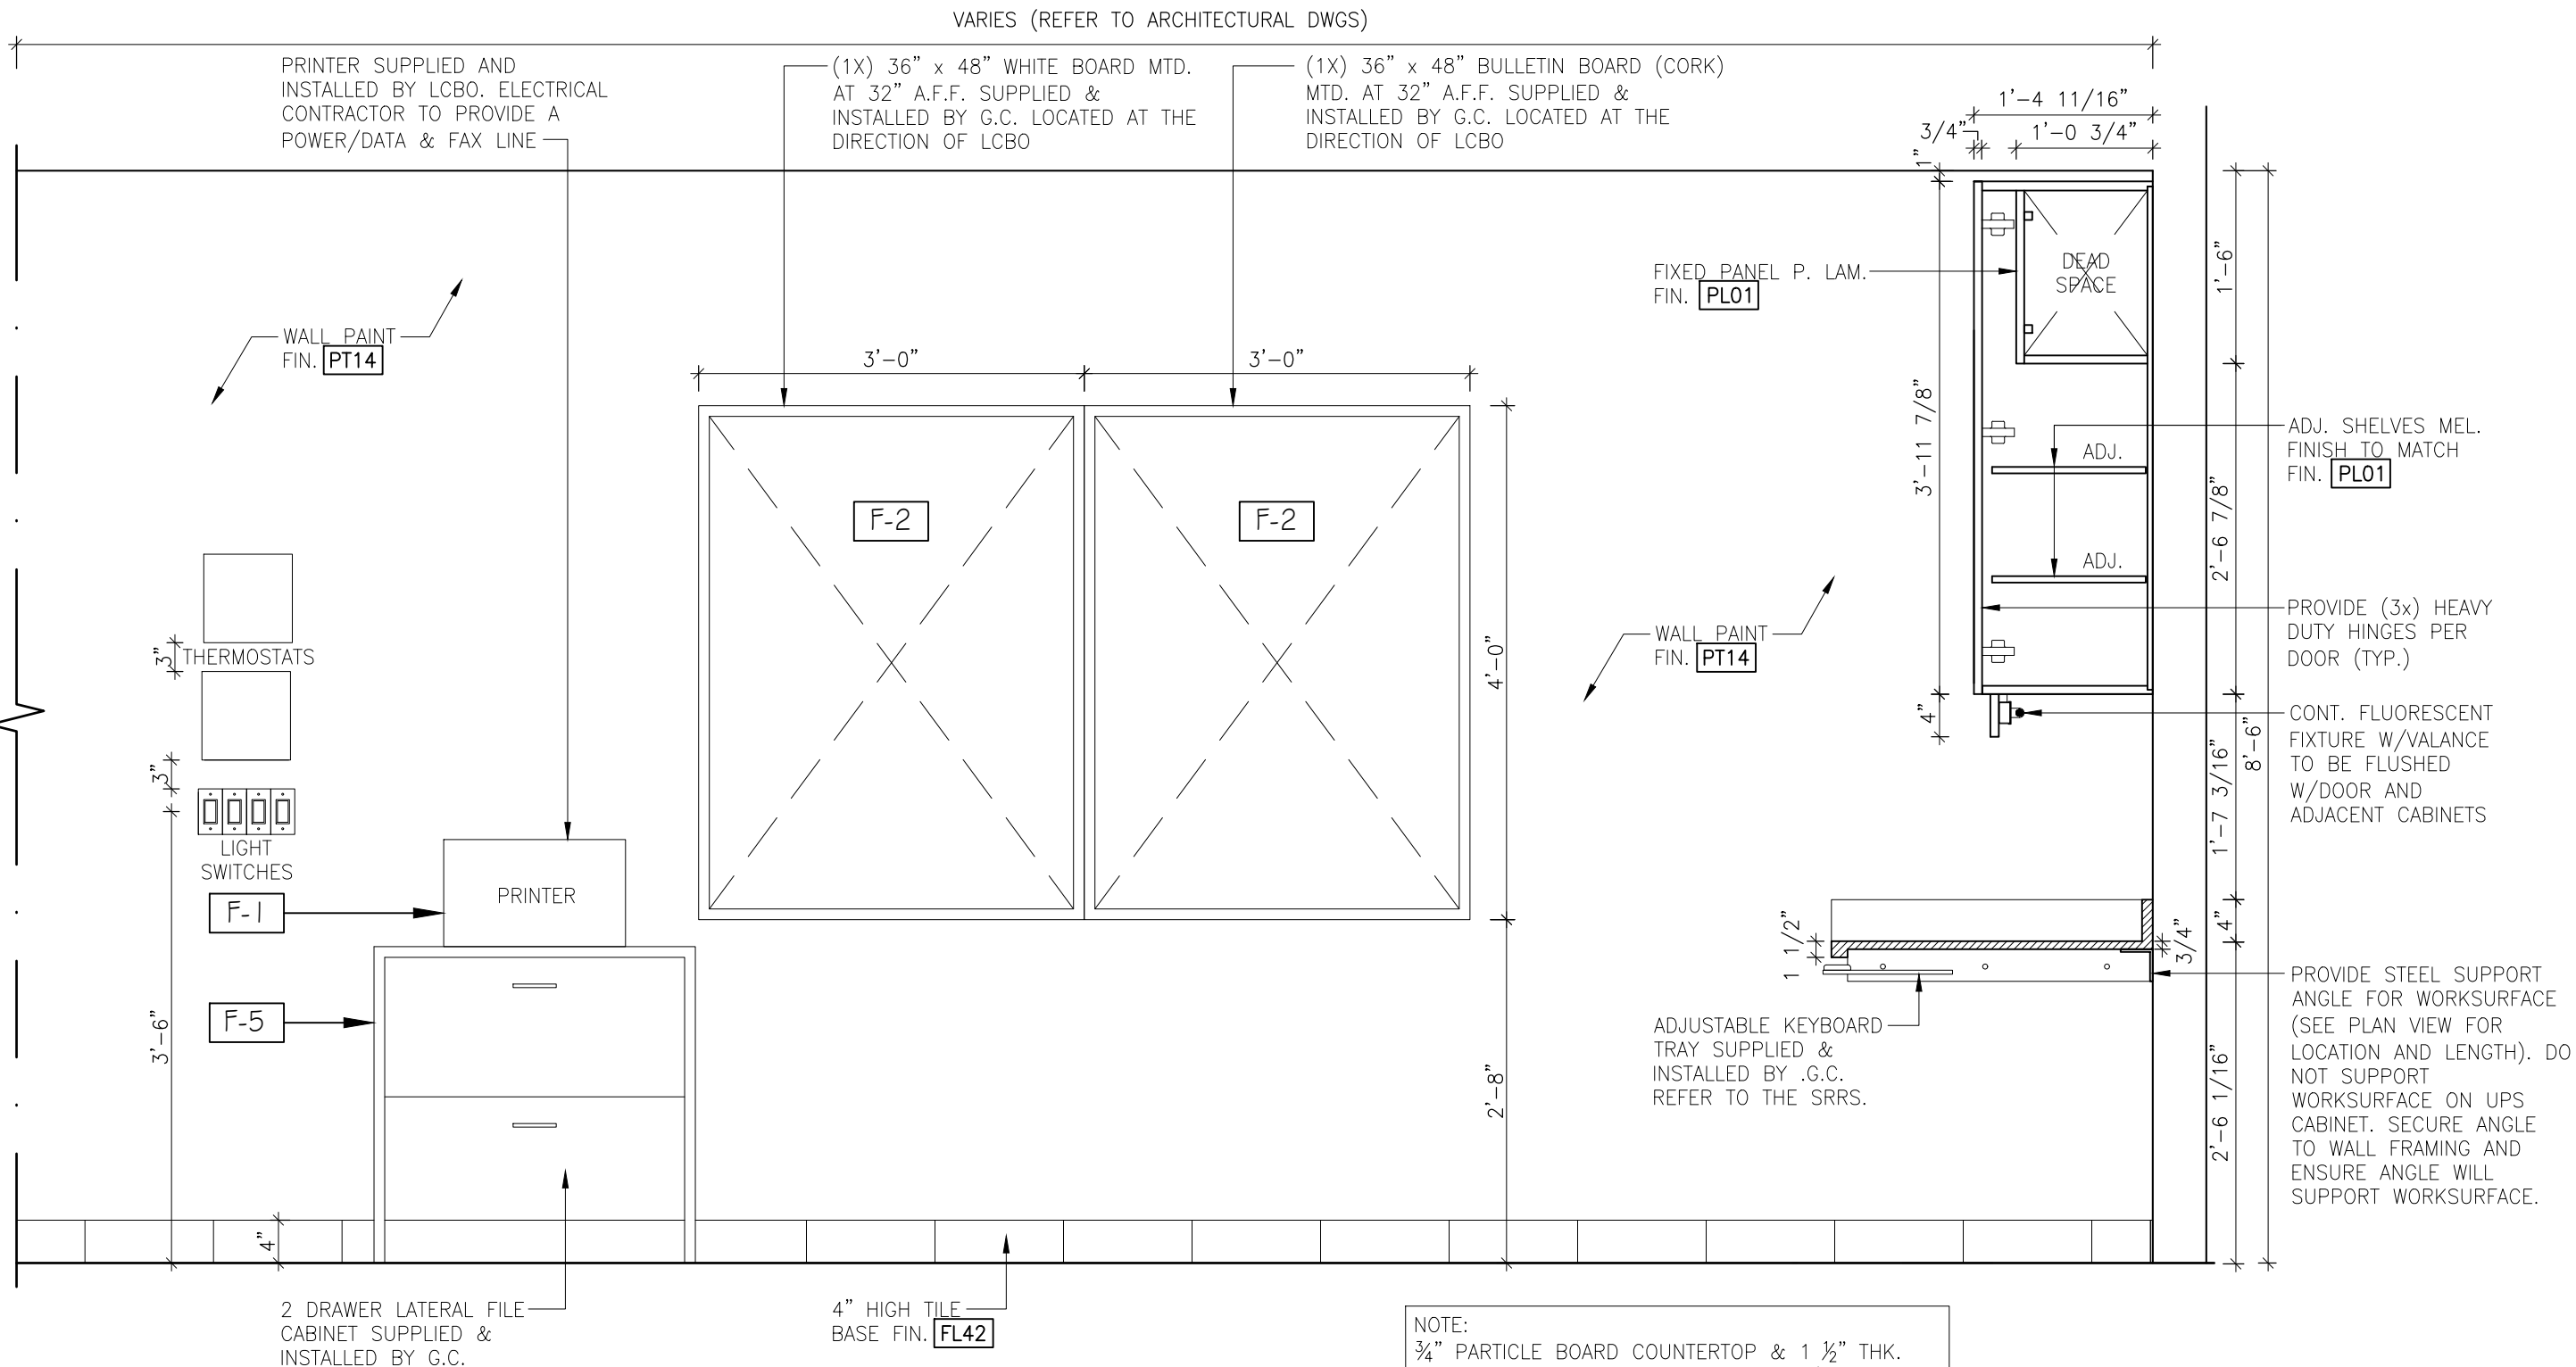

7
B803 TYPICAL ELEVATION
3/4" = 1'-0"

NOTE:
3/4" PARTICLE BOARD COUNTERTOP & 1 1/2" THK. FRONT COLOUR MATCHED PVC EDGE W/ SEPARATE POST FORMED BACK SPLASH W/ 1" FOR SCRIBBING W/ FIN. **PL06** ALL UPPER CABINETS AND SUPPORT GABLES FOR COUNTER TO BE FIN. **PL01** UNLESS SPECIFIED OTHERWISE.

NOTE:
G.C. TO PROVIDE AND INSTALL ALL TASK CHAIRS, KEYBOARD TRAYS, PEDESTALS AND CPU HOLDERS. REFER TO LCBO SRRS.

LCBO

B800 OFFICE/SERVICES
MANAGER'S OFFICE MILLWORK

REVISION DATE	REV.	5 of 7	ISSUE DATE	STORE TYPE	STORE #
2019 NOV	01	B803	2019 NOV		312

NOTE:
CABINETS DOORS TO BE INDUSTRY
STANDARD SIZES 12", 15", 18"
ADD FILLERS WHERE NEEDED.
CABINET DOORS SHOULD NOT
EXCEED 18" WIDE.

CABINET LOCKS BY HAFELE:
LOCK CORE - 210.04.615
(POLISHED NICKEL)
CAM LOCK BODY - 235.08.303
CYLINDER ROSETTE - 210.04.062

"D" WIRE PULL
FIN. TO MATCH **MT55**

CONTINUOUS FLUORESCENT
FIXTURE - VALANCE TO BE
FLUSHED W/DOOR AND
ADJACENT CABINETS

1/2" HOMOSOTE FIXED
TO WALL ABOVE
BACKSPLASH TO BOTTOM
OF UPPER CABINETS
PAINTED FIN. **PT14**


ADJUSTABLE KEYBOARD
TRAY SUPPLIED &
INSTALLED BY .G.C.
REFER TO THE SRRS.

BOX/BOX/FILE
PEDESTAL UNIT BY G.C.

4" HIGH TILE BASE
FIN. **FL42**

8
B803

TYPICAL ELEVATION
3/4" = 1'-0"

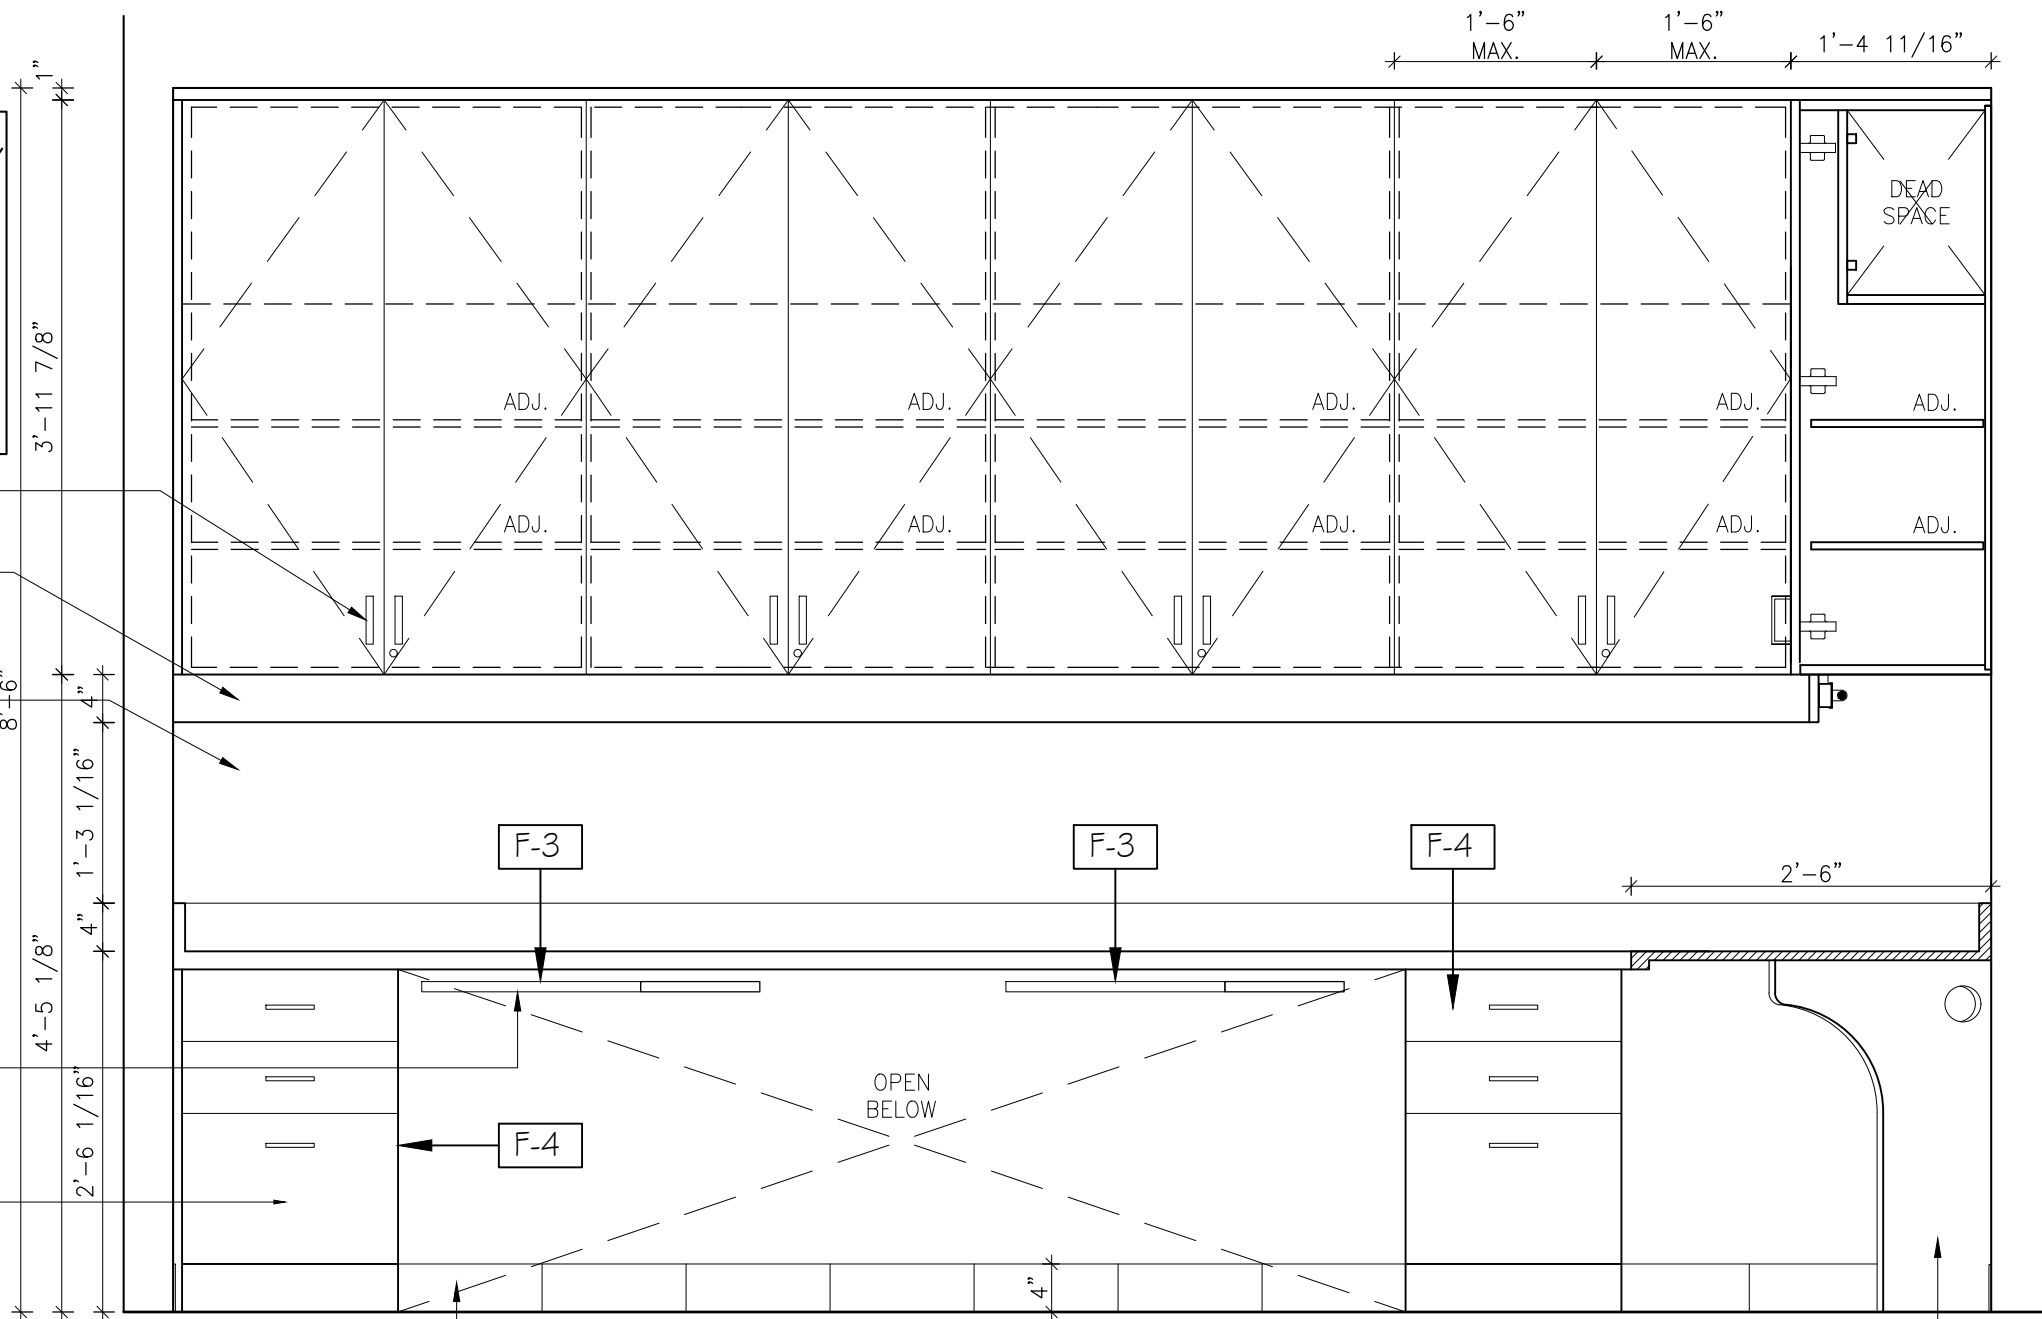

NOTE:
3/4" PARTICLE BOARD COUNTERTOP FIN. **PL06**
W/ 1 1/2" FRONT COLOUR MATCHED PVC EDGE &
SEPARATE BACKSPLASH W/ 1" FOR SCRIBING. ALL
UPPER CABINETS AND SUPPORT GABLES FOR COUNTER
TO BE FIN. **PL01** UNLESS SPECIFIED OTHERWISE.

NOTE:
G.C. TO PROVIDE AND INSTALL
ALL KEYBOARD TRAYS,
PEDESTALS AND CPU
HOLDERS. REFER TO PROJECT
SPECIFICATION BOOK.


CORNER SUPPORT GABLE
C/W 3" DIA. CUTOUT FIN. **PL01**
(TYPICAL AT ALL INSIDE
CORNERS). PROVIDE A
BEAD OF CLEAR SILICONE
CAULKING WHERE GABLE
ABUTTS WALL SURFACES

LCBO

B800 OFFICE/SERVICES
MANAGER'S OFFICE MILLWORK

REVISION DATE	REV.	6 of 7	ISSUE DATE	STORE TYPE	STORE #
2019 NOV	01	B803	2019 NOV		312

NOTE:
CABINETS DOORS TO BE INDUSTRY
STANDARD SIZES 12", 15", 18" ADD
FILLERS WHERE NEEDED. CABINET
DOORS SHOULD NOT EXCEED 18" WIDE.

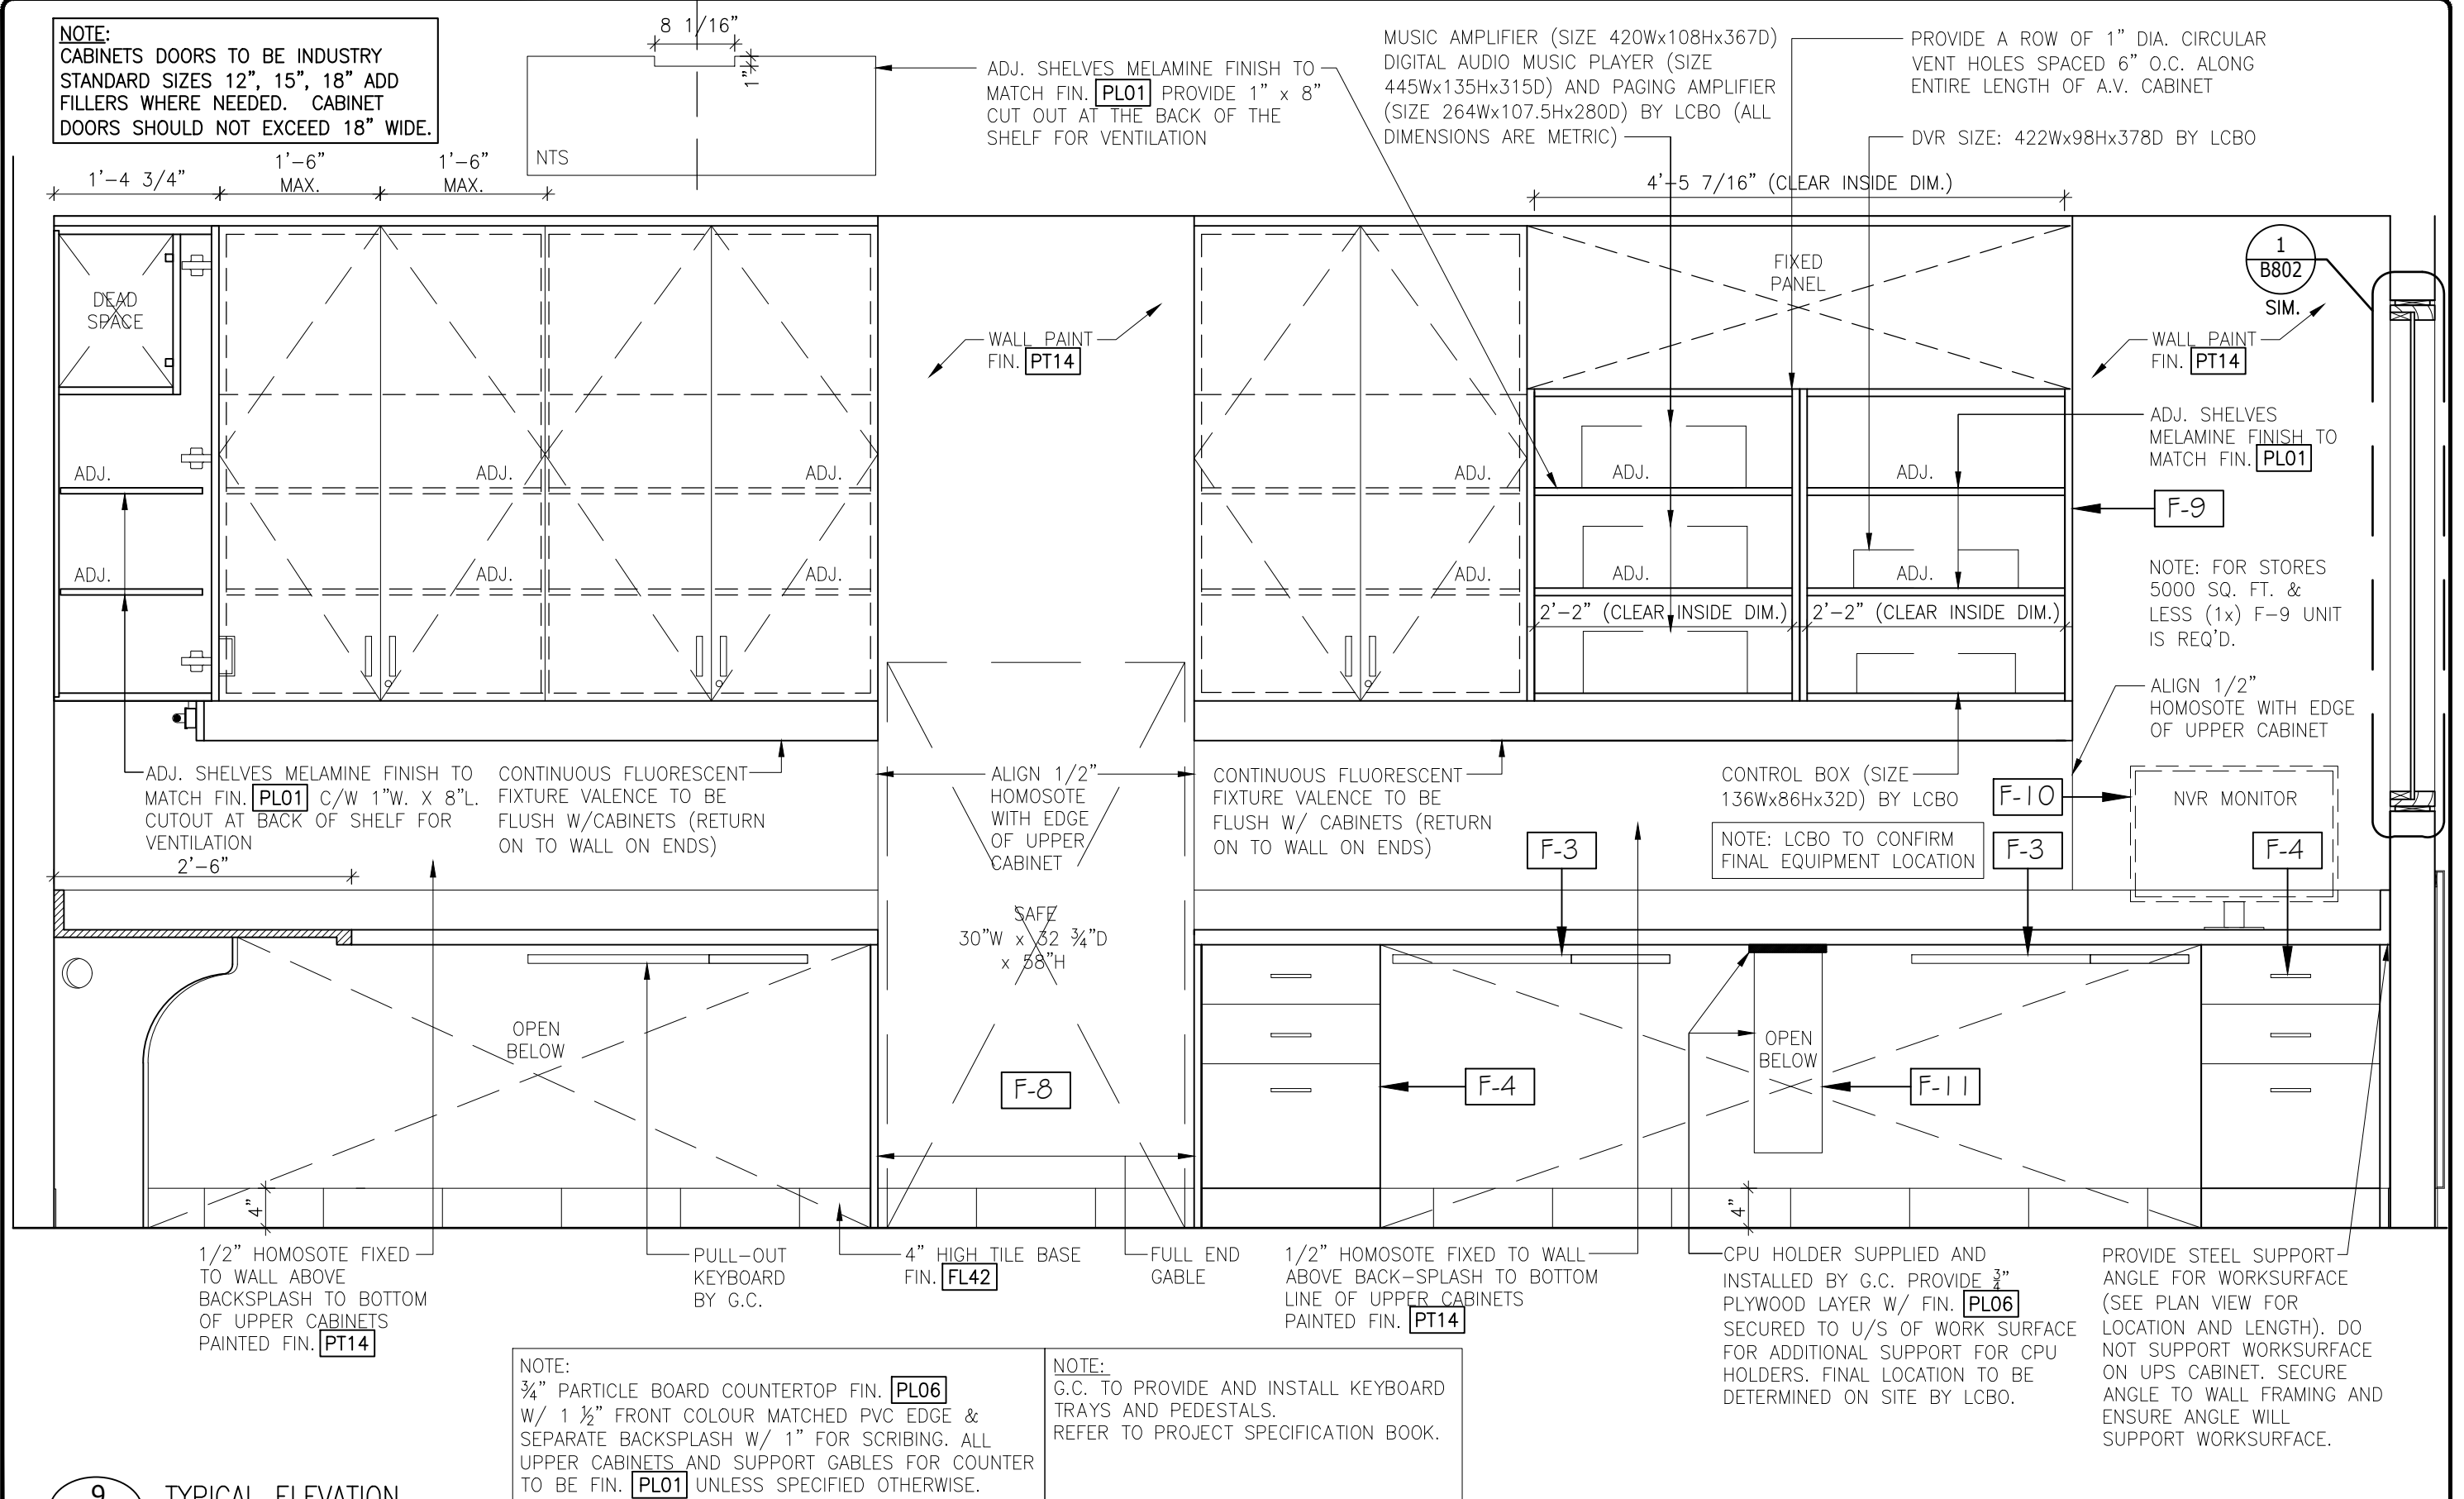


9
B803

TYPICAL ELEVATION
3/4" = 1'-0"

LCBO

B800 OFFICE/SERVICES
MANAGER'S OFFICE MILLWORK


REVISION DATE	REV.	7 of 7	ISSUE DATE	STORE TYPE	STORE #
2019 NOV	01	B803	2019 NOV		312

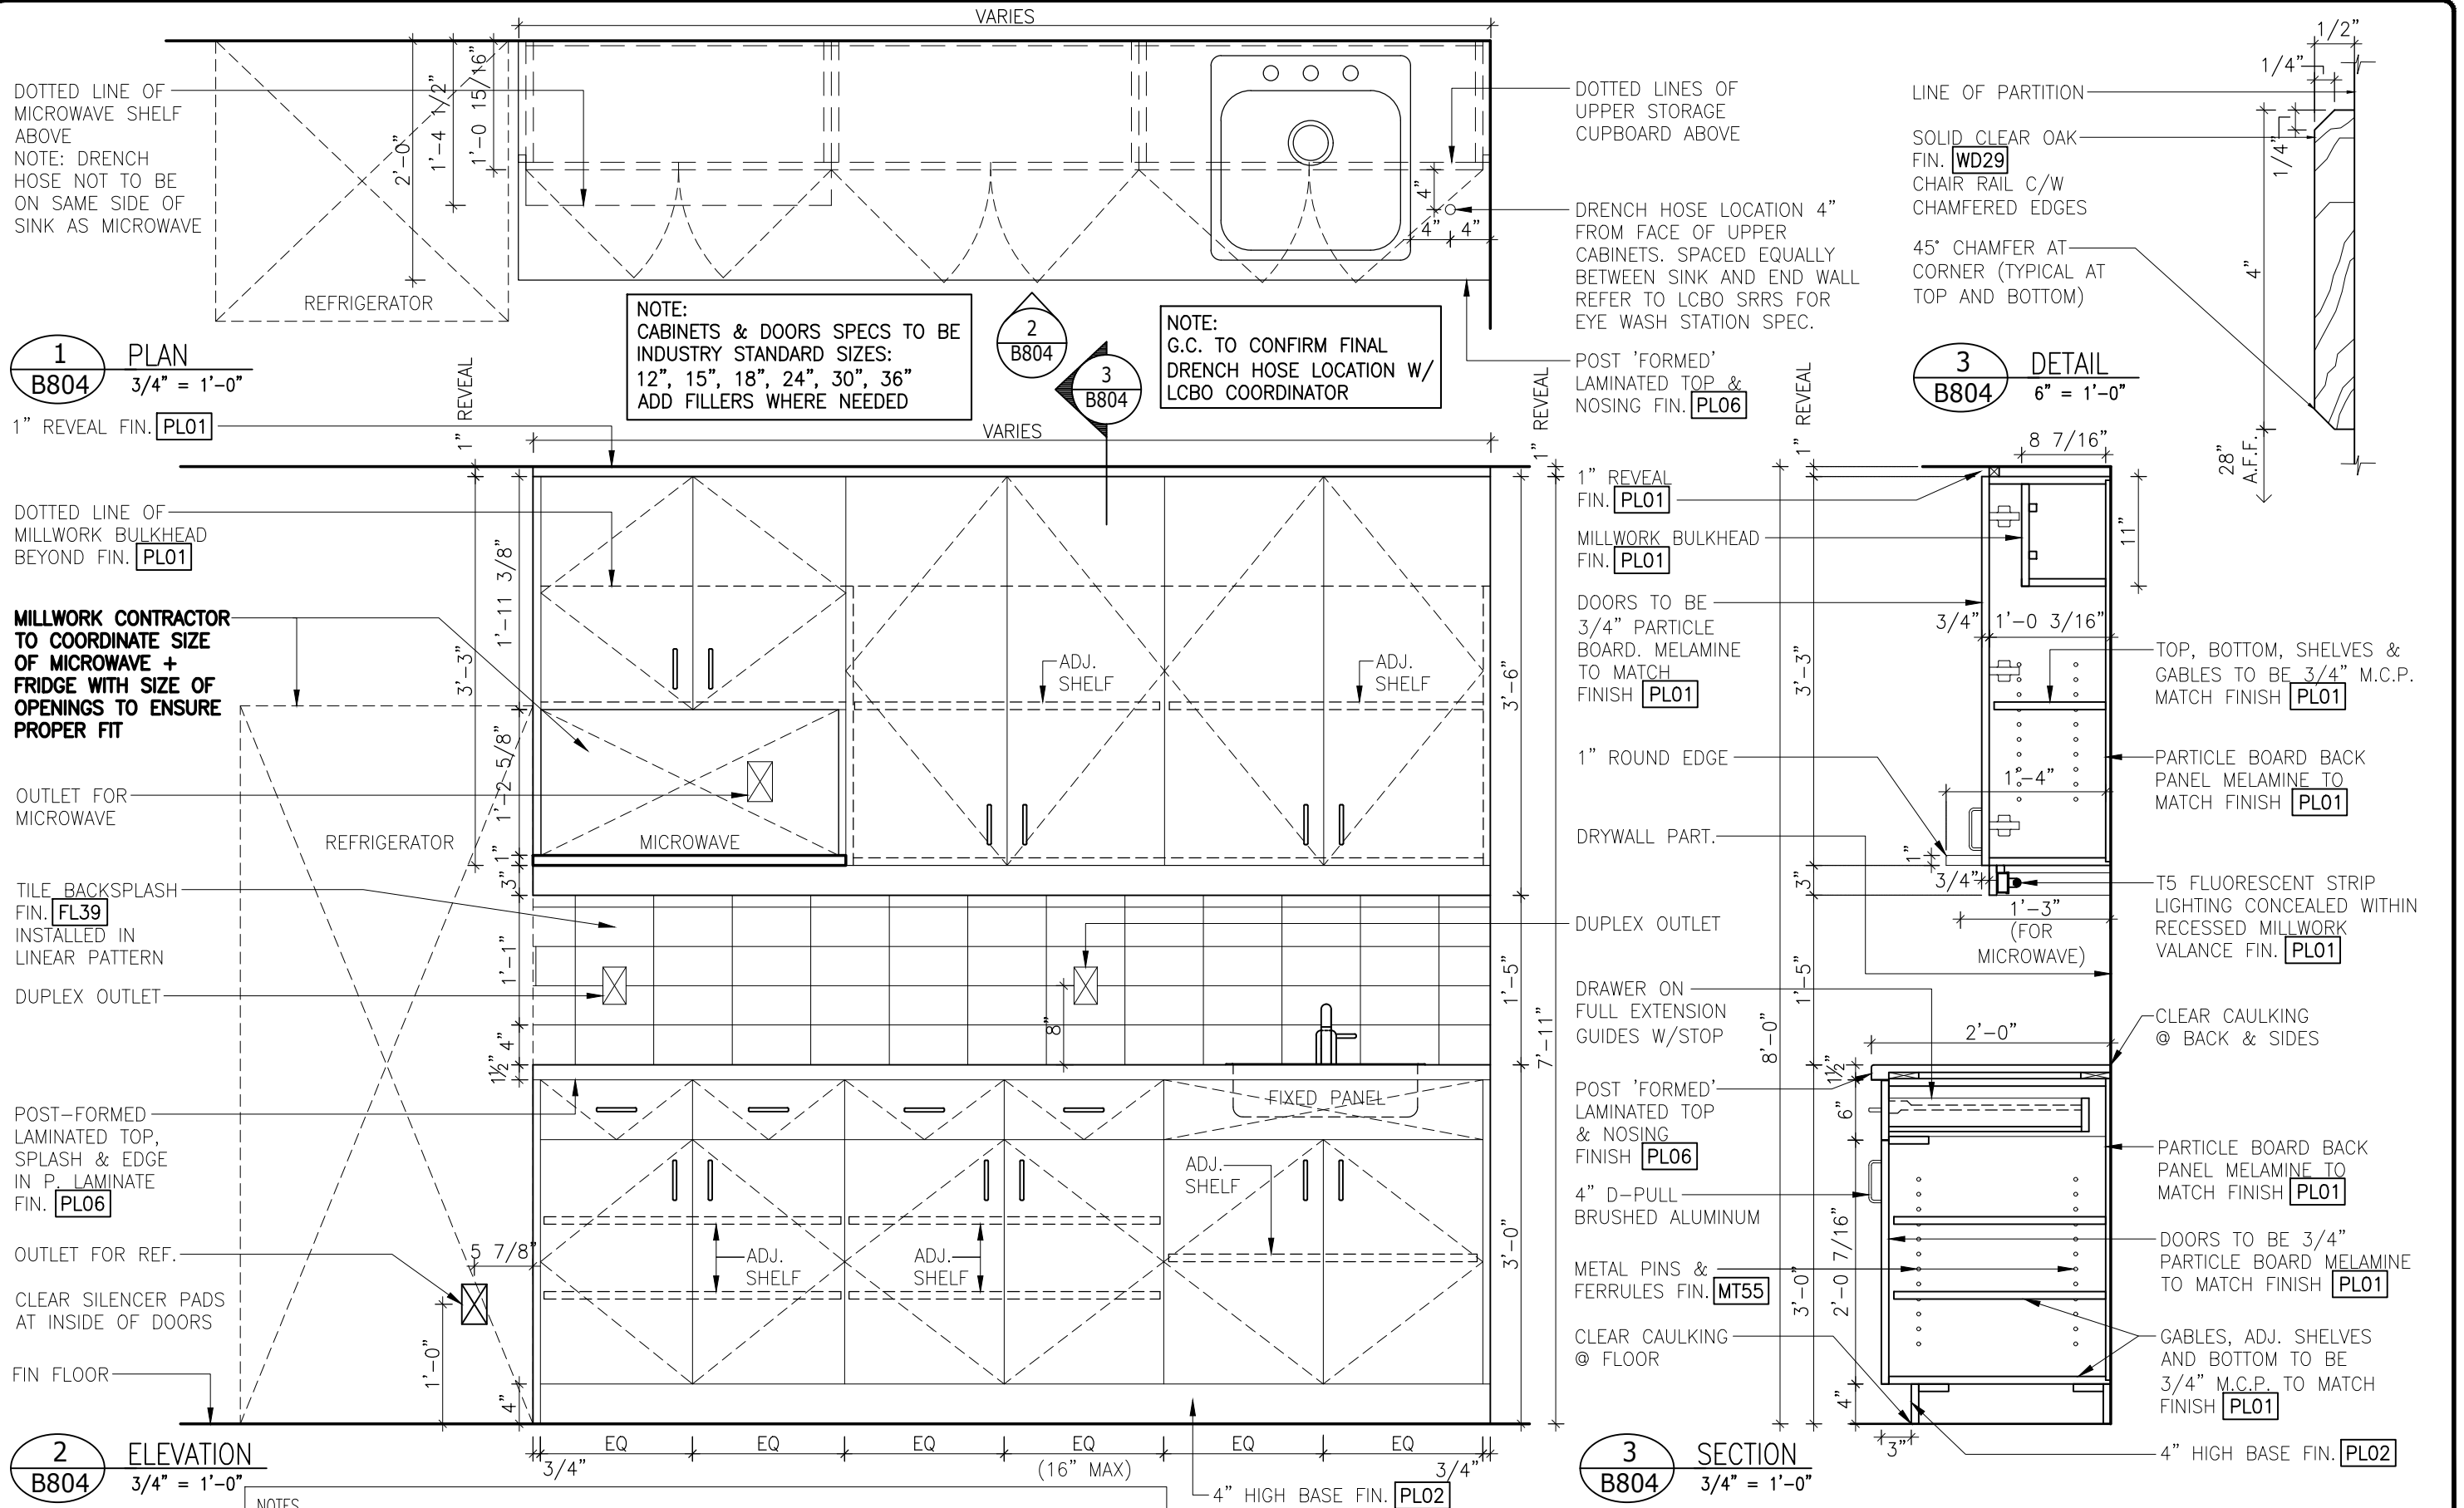


LCBO

B800 OFFICE/SERVICES
STAFF LUNCH ROOM MILLWORK

REVISION DATE	REV.	1 of 1	ISSUE DATE	STORE TYPE	STORE #
2019 NOV	01	B804	2019 NOV		312

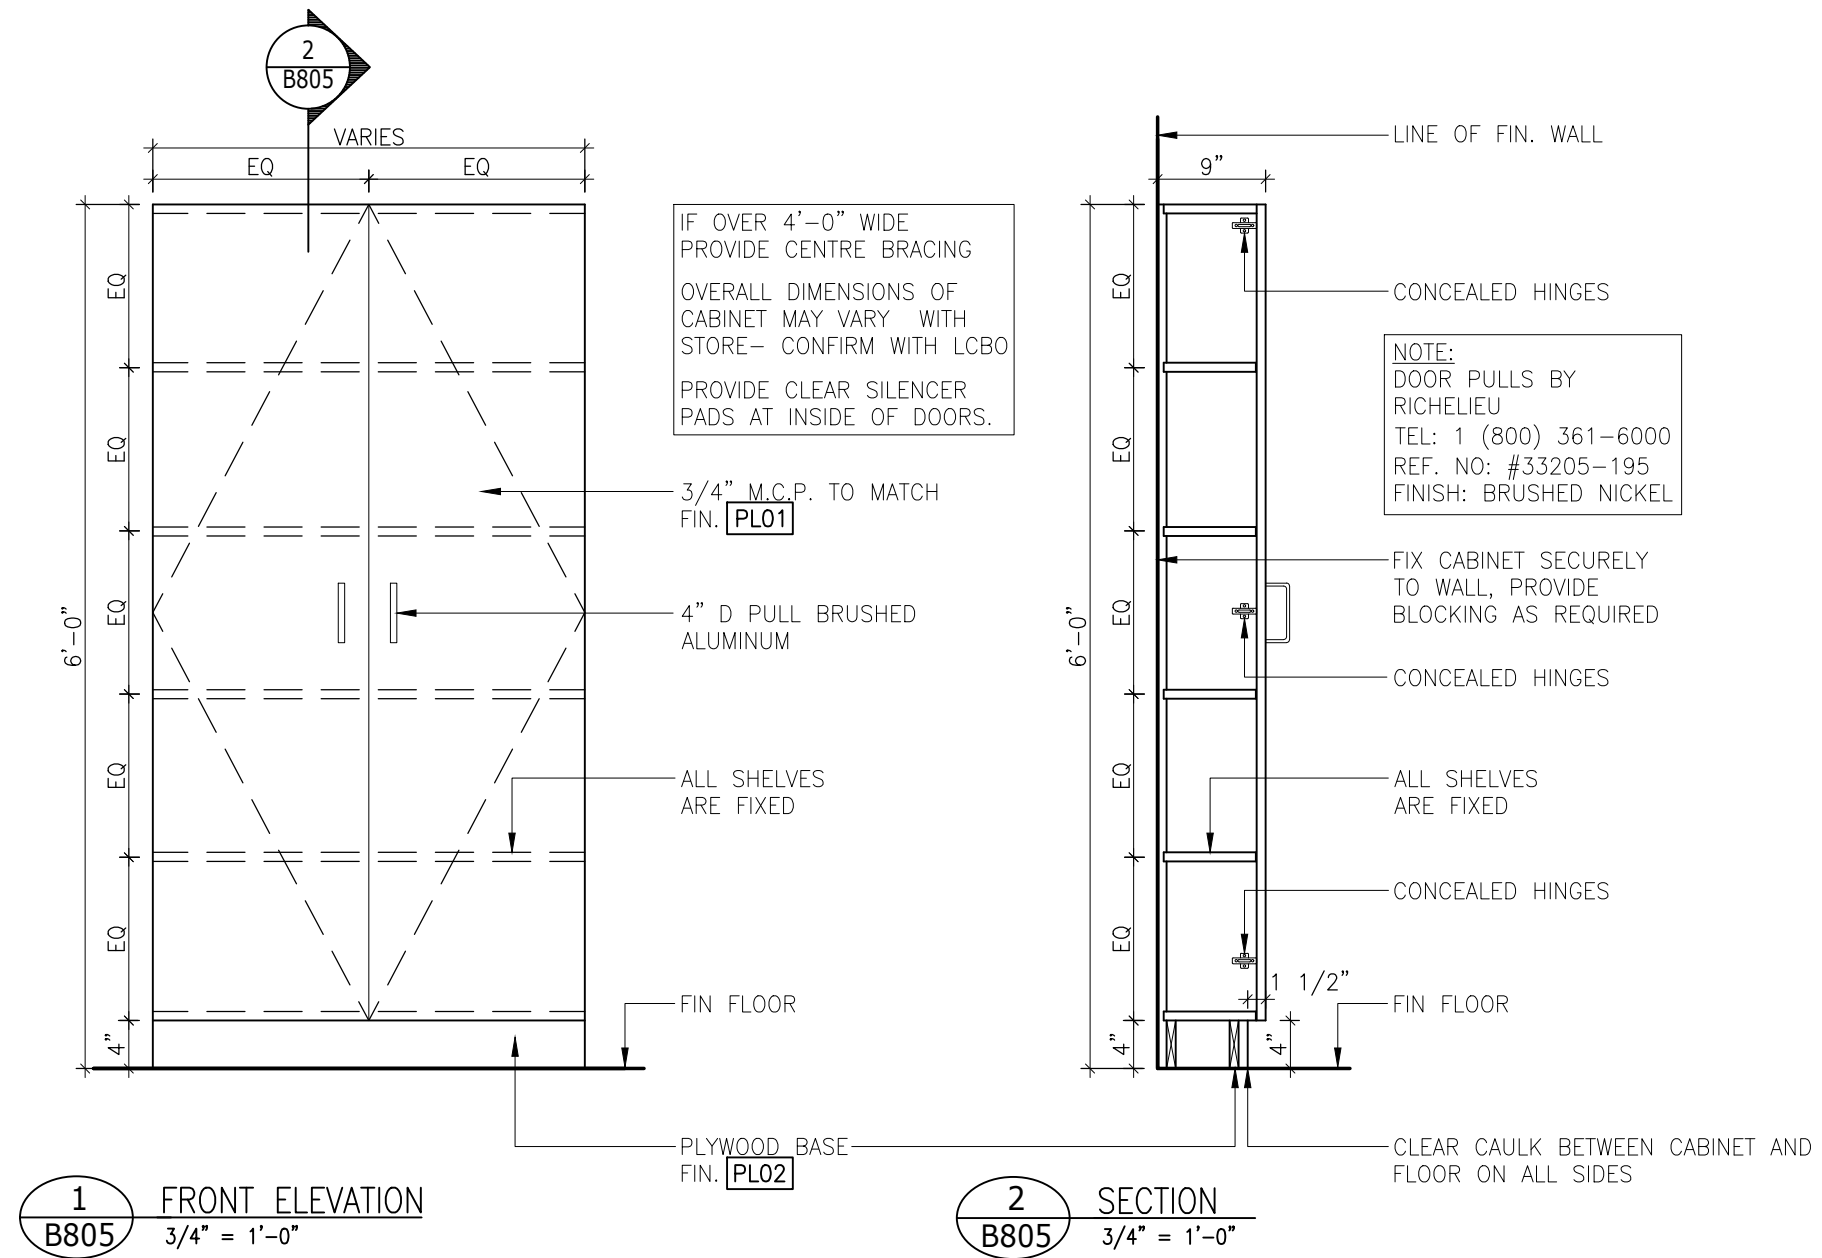

LCBO	B800 OFFICE/SERVICES	REVISION DATE	REV.	1 of 1	ISSUE DATE	STORE TYPE	STORE #
	WASHROOM STORAGE CABINET	2019 NOV	01	B805	2019 NOV		312

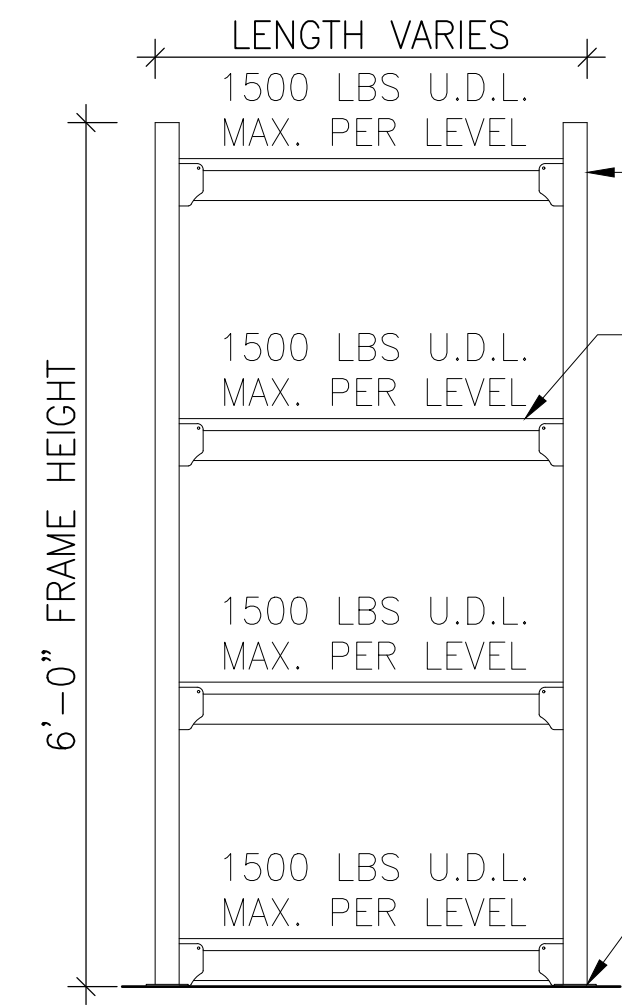

1
B806 ELEVATION
3/4" = 1'-0"


NOMINAL 2"W x 1"D x 14ga.
SHELVING FRAME POST (TYP.)

6"W x 18"D x 1"H x 20ga.
DROP IN PANEL (TYP.)

BRACING TO BE CONFIGURED IN
ACCORDANCE WITH THE
REQUIREMENTS OF THE VENDOR'S
ENGINEER AND SHOWN ON
APPROVED/SEALED DRAWINGS

NOMINAL 3"W x 3"D x 3/16"THK.
FRAME POST BASEPLATE

NOTE:
SUPPLY AND INSTALL ONE
18" D X 36" W X 72" H
METAL SHELF WITH 4 SHELF
LEVELS IN THE JANITOR ROOM.

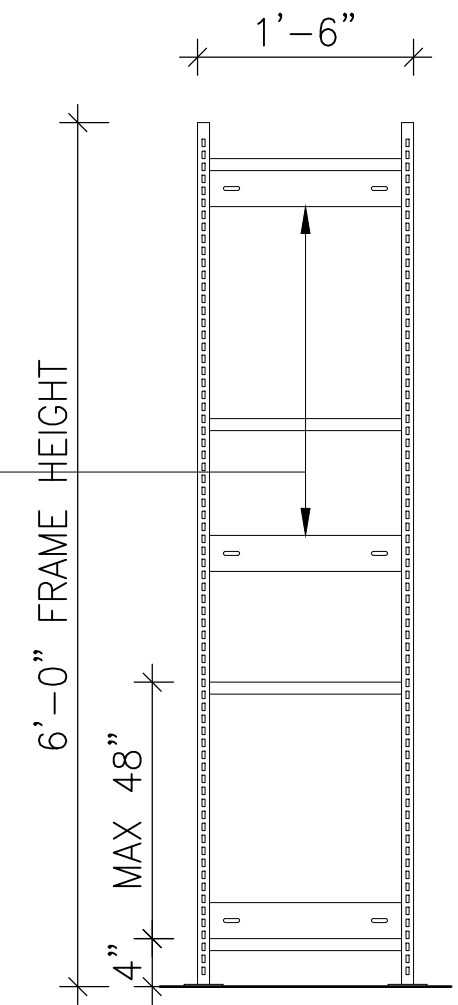

2
B806 ELEVATION
3/4" = 1'-0"