

LCBO

LCBO

PROJECT #668 - TORONTO

STANDARD DETAIL BOOKLET

ISSUED FOR TENDER
FEBRUARY 2021



NOTE: SUPPLEMENTAL FINISHES SCHEDULE TO SUPERCEDE SAMPLE BOARDS

FINISHES SCHEDULE (1 of 2)																		
PLASTIC LAMINATE	NO.	MATERIAL	COLOUR	DESCRIPTION	SOURCE	COMMENTS	LOCATION	PAINT FINISHES	NO.	MATERIAL	COLOUR	DESCRIPTION	SOURCE	COMMENTS	LOCATION			
	PL01	PLASTIC LAMINATE	SMOKEY WHITE	NEVAMAR ARP SURFACE 'SMOKEY WHITE' TEXTURED #S7027T	McFADDEN'S 2164 BUCKINGHAM RD. OAKVILLE, ONT. L6H 6M7 CONTACT: LUCIA NIU TEL: (416) 674-3333		KITCHEN/DEMO, STAFF LUNCHROOM, WASHROOMS		PT27	PAINT	GREY		COLOUR: #1552 'RIVER REFLECTIONS' FINISH: ALKYD, LOW LUSTRE	BENJAMIN MOORE CO. LTD. 7070 MISSISSAUGA ROAD, STE 100 CONTACT: GLORIA RINALDI T: (905) 761-4819 C:416-428-6461	SUBMIT SAMPLE FOR APPROVAL	MEZZANINE STAIRS, WAREHOUSE DOOR FRAMES, LUNCHROOM, WASHROOMS AND JANITOR ROOM DOOR & FRAMES		
	PL02	PLASTIC LAMINATE	DARK GREY	WILSONART 'SLATE GREY' #D91-60 FINISH: MATTE	WILSONART CANADA UNIT A, 380 COURTNEY PARK DR. EAST MISSISSAUGA ON L5T 2S4 CONTACT: KATE HUETHER HUETHEK@WILSONART.COM		STANDARD FIXTURE GENERAL AREAS, CASH/CHECK-OUT, AND MILLWORK FIXTURE KICK BASES WHERE APPLICABLE											
	PL03	PLASTIC LAMINATE	LIGHT GREY	FORMICA 'GREYSTONE' #464-58	FORMICA CANADA INC. CONTACT: RAMAN SIDHU TEL: (416) 200-9588		FIXTURE DETAILING											
	PL04	PLASTIC LAMINATE	BLACK	WILSONART CANADA 'BLACK' #1595-60 FINISH: MATTE	WILSONART CANADA UNIT A, 380 COURTNEY PARK DR. EAST MISSISSAUGA ON L5T 2S4 CONTACT: KATE HUETHER HUETHEK@WILSONART.COM		MILLWORK BASES, FIXTURE DETAILING, TYPICAL WAINSCOTING AT OFFICE, CASH/CHECK-OUT & VESTIBULE											
	PL05	PLASTIC LAMINATE	WHITE OAK	WILSONART 'NEW AGE OAK' #7939-38 FINE VELVET FINISH	WILSONART CANADA UNIT A, 380 COURTNEY PARK DR. EAST MISSISSAUGA ON L5T 2S4 CONTACT: KATE HUETHER HUETHEK@WILSONART.COM		GENERAL RETAIL FIXTURE AND FASCIA DETAILING											
	PL06	PLASTIC LAMINATE	SPECKLE GREY	COLOUR: #P-344RM 'INUKSHUK GREY' FINISH: MATTE	ARBORITE 111 RACE STREET PARIS, ONTARIO N3L 3G9 TEL: (647) 206-8553 CONTACT: LESLEY HEYS		STAFF KITCHEN COUNTER, TRAINING ROOM COUNTER, MANAGER'S OFFICE COUNTER & PORTABLE TASTING BAR COUNTER											
	PL07-PL12	RESERVED																
PAINT FINISHES	NO.	MATERIAL	COLOUR	DESCRIPTION	SOURCE	COMMENTS	LOCATION	WOOD FINISHES	NO.	MATERIAL	COLOUR	DESCRIPTION	SOURCE	COMMENTS	LOCATION			
	PT13	PAINT	WHITE	POLYESTER WHITE #QC 28317	NEELAND'S GROUP LIMITED 4131 PALLADIUM WAY, BURLINGTON, ON. CONTACT: SCOTT CORBETT TEL: (905) 332-4555, (416) 798-9705	PROVIDE MATCHING CAULKING COLOUR	WALK-IN COLDROOM PREFABRICATED WALL & CEILING FINISH		WD28	WOOD VENEER	WHITE OAK		NATURAL QUARTER CUT OAK VENEER WITH POLYURETHANE MATTE FINISH, 'AG LIGHT OAK', QUARTERED, COLOR: MEDIUM, PART #50.60'	BROOKSIDE VENEERS LTD. CONTACT: RICH H. RICH@BROOKSIDEVENEERS.COM	SUBMIT SAMPLE FOR APPROVAL: VENEER PRODUCT IS LAMINATED TO PHENOLIC BACKER 1mm THICK, COMES IN 4'X10' SHEET	WOOD FEATURE WALL, VINTAGES RUNWAY METAL I-BEAM, VINTAGES WOOD CRATE, VINTAGES RISER BACK PANEL AT FEATURE WALL PERIM. SHELVING		
	PT14	PAINT	WHITE	PRODUCT: BENJAMIN MOORE ACRYLIC INT LATEX COLOUR:#OC-118 COLOUR:'SNOWFALL WHITE' FINISH: FLAT	BENJAMIN MOORE CO. LTD. 7070 MISSISSAUGA ROAD, STE 100 CONTACT: GLORIA RINALDI T: (905) 761-4819 C:416-428-6461	LEED INITIATIVE	GENERAL RETAIL DRYWALL CEILINGS AND UNDERSIDE OF DRYWALL BULKHEADS, UNDERSIDE OF ROOF DECK, ALL MECHANICAL DUCTWORK, ALL ELECTRICAL CONDUIT, ALL PLUMBING, ALL BASE BLDG SERVICES, UNITS/UNIT & THERMOID ROOS ETC, LUNCHROOM, TRAINING ROOM, WASHROOM WALLS & MANAGER'S OFFICE (EGGSHELL FINISH), WAREHOUSE (SEMI-GLOSS FINISH)		WD29	SOLID WOOD	WHITE OAK		RIFT CUT WHITE OAK AND COORDINATING VENEER W/ NON-YELLOWING SATIN SEALER	MILLWORK CONTRACTOR TO SUPPLY & INSTALL	SAMPLE ON BOARD FOR REFERENCE ONLY. MATCH TO CONTROL SAMPLE SUPPLIED BY LCBO. SUBMIT SAMPLE FOR APPROVAL TO LCBO.	WOODWORK TRIM GENERAL RETAIL AREA FIXTURES		
	PT14A	ELASTOMERIC ANTIMICROBIAL COATING	WHITE	TO MATCH PAINT FINISH NO. PT14	PENNKOTE LIMITED 516 FINLEY AVE., AJAX, ON L1S 2E3, TEL: (905) 683-6447	SUBMIT SAMPLE FOR APPROVAL	JANITOR ROOM WALLS & CEILING											
	PT15	PAINT	LIGHT GREY	VIC STORE FIXTURES COLOUR #P88	VIC STORE FIXTURES INC. TEL: 1-888-758-0626		WALK-IN COLDROOM FLOOR GONDOLA BACK PANEL											
	PT16	POWDER-COAT	FLAT BLACK	PRODUCT ID#: ES642N4 FINISH: SMOOTH MATTE	PROTECH POWDERCOATING SALES@PROTECHPOWDER.COM	SUBMIT SAMPLE FOR APPROVAL	TYP. PERIMETER SHELVING, GONDOLA & BCR FIXTURES, SHELF COMPONENTS (BRACKETS, POSTS ETC) EXCEPT METAL SHELVES											
	PT16A	POWDER-COAT	GLOSS BLACK	PRODUCT:PROTECH ZT311N21 SUPER DURABLE FINISH: FLAG BLACK	PROTECH POWDERCOATING SALES@PROTECHPOWDER.COM	SUBMIT SAMPLE FOR APPROVAL	ON ALL FLAT SHELF SURFACES											
	PT17	PAINT	DARK GREY	COLOUR: #SW 7026 'GRIFFIN' FINISH: SATIN	SHERWIN WILLIAMS CONTACT: DEAN GIVELAS C:(416)-432-6975 T: (905)-507-0166 EXT 110	LEED INITIATIVE	TYPICAL PERIMETER & GONDOLA METAL SHELVING UNIT KICK BASES AND REFRIGERATED GONDOLA KICK BASE											
	PT18	RESERVED																
	PT19	PAINT	MEDIUM GREY	COLOUR: #SW 9170 'ACIER' FINISH: EGGSHELL	SHERWIN WILLIAMS CONTACT: DEAN GIVELAS C:(416)-432-6975 T: (905)-507-0166 EXT 110		BCR WALL - EGGSHELL FINISH											
	PT20	PAINT	LIGHT GREY	PRODUCT: BEN #K626 ACRYLIC INT LATEX COLOUR: #OC-24 'WINDS BREATH' FINISH: EGGSHELL	BENJAMIN MOORE CO. LTD. 7070 MISSISSAUGA ROAD, STE 100 CONTACT: GLORIA RINALDI T: (905) 761-4819 C:416-428-6461	SUBMIT SAMPLE FOR APPROVAL	GENERAL RETAIL AREA WALLS & BULKHEADS											
	PT21	ELASTOMERIC ANTIMICROBIAL COATING	LIGHT GREY	TO MATCH PAINT FINISH NO. PT20	PENNKOTE LIMITED 516 FINLEY AVE., AJAX, ON L1S 2E3 TEL: (905) 683-6447	SUBMIT SAMPLE FOR APPROVAL	VESTIBULE WALLS/DOOR TO SLIDING GRILLE ENCLOSURE. VESTIBULE COAT STORAGE IN PEARL FINISH											
	PT22-PT23	RESERVED																
	PT24	POWDERCOAT PAINT	MEDIUM GREY	COLOUR/RAL: IRON GLIMMER P3 PRODUCT ID: 49/70200 TYPE: POLYESTER FINISH: METALLIC	TIGER DRYLAC CANADA INC. 110 SOUTHGATE DRIVE, GUELPH, ONTARIO N1G 4P5 TEL: (519) 766-4781	SUBMIT SAMPLE FOR APPROVAL	FIXTURE DETAILING & WALK-IN COLDROOM METAL SHELVING											
	PT25	PAINT	BLACK	PRODUCT: BENJAMIN MOORE ACRYLIC INT LATEX COLOUR:#2133-10 COLOUR:'ONYX' FINISH: SATIN	BENJAMIN MOORE CO. LTD. 7070 MISSISSAUGA ROAD, STE 100 CONTACT: GLORIA RINALDI T: (905) 761-4819 C:416-428-6461		FEATURE WALLS ON BCR/BEER ALCOVE											
	PT26	PAINT	DARK BEIGE	COLOUR: #HC-34 'WILMINGTON TAN' FINISH: ALKYD, LOW LUSTRE	BENJAMIN MOORE CO. LTD. 7070 MISSISSAUGA ROAD, STE 100 CONTACT: GLORIA RINALDI T: (905) 761-4819 C:416-428-6461	SUBMIT SAMPLE FOR APPROVAL	WAREHOUSE MAN DOORS (EXTERIOR SIDE ONLY) USED W/ BRICK & DRYVIT EXTERIOR											
CEILING FINISHES	NO.	MATERIAL	COLOUR	DESCRIPTION	SOURCE	COMMENTS	LOCATION		NO.	MATERIAL	COLOUR	DESCRIPTION	SOURCE	COMMENTS	LOCATION			
	CT33	CEILING	WHITE	SUSPENDED T-BAR CEILING BY AQUAROCK #1182-CRF-1, COLOUR: WHITE SIZE: 24" x 24" SQUARE EDGE LAY-IN WITH WHITE #830 ALL ALUMINUM 1/8" EXPOSED T-BAR GRID SYSTEM BY CHICAGO METALLIC PROVIDE 4" HIGH 'INFINITY' PERIMETER METAL TRIM ALONG PERIMETER OF T-BAR CEILING, 'ENGINEERED (STRAIGHT EDGE) SERIES', BY CHICAGO METALLIC C/W REQUIRED CORNER KITS, SPLICE PLATES, GRID CLIPS, ETC. AS REQUIRED	DISTRIBUTOR: CERTAIN TEED CEILINGS CONTACT: NANCY McPHERSON TEL: 905-823-9881 CELL: 647-825-6238 EMAIL: nancy.mcperson@saint-gobain.com DISTRIBUTOR: ARRLIN ACOUSTICS CONTACT: MARK NEWMAN or BRIAN SPURR TEL: 416-798-9200		WALK-IN COLDROOM											
	CT34	RESERVED																
	CT35	RESERVED																

GENERAL NOTES:

- THIS FINISHES SCHEDULE IS A STANDARD DOCUMENT, NOT ALL LISTED FINISHES APPLY TO THIS SPECIFIC PROJECT. CONTRACTOR SHALL REFER TO ALL OTHER SUPPORTING DOCUMENTS AND SPECIFICATIONS.

LCBO

CONTEMPORARY FORMAT

FINISHES SCHEDULE

REVISION DATE

2019 NOV

REV.

01

1 of 2

FIN

ISSUE DATE

2019 NOV

STORE TYPE

STORE #

668

NOTE: SUPPLEMENTAL FINISHES SCHEDULE TO SUPERCEDE SAMPLE BOARDS

FINISHES SCHEDULE (2 of 2)																
TILE FINISHES	NO.	MATERIAL	COLOUR	DESCRIPTION	SOURCE	COMMENTS	LOCATION	EXTERIOR FINISHES	NO.	MATERIAL	COLOUR	DESCRIPTION	SOURCE	COMMENTS	LOCATION	
	FL39	CERAMIC TILE	WHITE	COLOURS & DIMENSIONS COLLECTION COLOUR: 'ARTIC WHITE MATTE' SIZE: 4.25" x 8.5" CODE: #QT.CO.ARW.0408MT (INSTALLED IN STACK BOND PATTERN)	OLYMPIA TILE INTERNATIONAL INC. 1000 LAURENCE AVE. WEST TORONTO, ON. M8B 4A8 CONTACT: PERRY SETO TEL: 416.785.9555 EXT. 254 EMAIL: perry@olympiatile.com	GROUT: BY FLEXITILE #510 'BRIGHT WHITE' UNSANDED 1/8" MAXIMUM THICKNESS	WASHROOM WALL TILE - FINISH HEIGHT OF #39 TO BE FROM 4" A.F.F. TO TOTAL OVERALL HEIGHT OF 42.25" A.F.F. (I.E. 9 FULL WHITE TILES) ALSO STAFF LUNCHROOM BACK SPLASH		EX62	BRICK (FIELD)	YELLOW	COLOUR: SIERRA SANDSTONE SMOOTH SIZE: 90mm H. x 90mm D. x 290mm L. METRIC JUMBO FORMAT MORTAR COLOUR: NATURAL GREY	MERIDIAN BRICK 5155 DUNDAS STREET WEST BURLINGTON ON, L7R 3Y2 CONTACT: TERRY KLINGSPOHN CELL: (416) 801-1638 TEL: (800) 263-6229 EMAIL: terry.klingspohn@meridianbrick.ca		EXTERIOR WALLS	
	FL40	PORCELAIN TILE	DARK GREY	REGAL COLOUR: DARK GREY MATTE SIZE: 12" x 12" CODE: # NY.RG.DGR.1212.MT FINISH: MATTE	OLYMPIA TILE INTERNATIONAL INC. 1000 LAURENCE AVE. WEST TORONTO, ON. M8B 4A8 CONTACT: PERRY SETO TEL: 416.785.9555 EXT. 254 EMAIL: perry@olympiatile.com	GROUT: FLEXITILE #663 (SANDED) 'NORTH SEA GREY' 1/8" MAX. THICKNESS	WASHROOM, STAFF LUNCHRM. & TRAINING ROOM (FLOOR TILE & WALL BASE) -WALL BASE SIZE: 4" HIGH X 12" LONG		EX63	BRICK (SOLDIER COURSE)	DARK GREY	PRODUCT: NOBLE ARCHITECTURAL BLOCK COLOUR: CHARCOAL FINISH: BUFF SIZE: 3 5/8" H. x 3 3/8" D. x 1 1/8" L. MORTAR COLOUR: NATURAL GREY	MANUFACTURER: PERMACON GROUP DISTRIBUTED BY: PERMACON GROUP MILTON, ON. CONTACT: MARIO NUNES CELL: (416) 578-1903 TEL: (519) 740-6000 EMAIL: mnunes@permacon.ca		EXTERIOR WALLS-SOLDIER COURSE ABOVE AWNINGS & BETWEEN BRICK PIERS	
	FL41	VINYL BASE	GREY	VINYL WALL BASE COLOUR: #121 CEMENT	JOHNSONITE TEL: (905) 886-8081		WAREHOUSE & RETAIL AREAS (WHEN APPLICABLE)		EX64	CONCRETE BLOCK (BASE)	DARK GREY	PRODUCT: NOBLE ARCHITECTURAL BLOCK COLOUR: CHARCOAL FINISH: BUFF SIZE: 7 5/8" H. x 3 3/8" D. x 23 5/8" L. MORTAR COLOUR: NATURAL GREY OR PRODUCT: CAMBRIDGE SERIES COLOUR: DIAMOND BLACK FINISH: BUFF SMOOTH	MANUFACTURER: PERMACON GROUP DISTRIBUTED BY: PERMACON GROUP MILTON, ON. CONTACT: MARIO NUNES CELL: (416) 578-1903 TEL: (519) 740-6000 EMAIL: mnunes@permacon.ca		CONCRETE BLOCK BASE	
	FL42	PORCELAIN TILE	GREY	SOHO COLLECTION: BY MARAZZI 12" x 24" PORCELAIN TILE BASE 4" HIGH X 12" COLOUR: 'SOHO GREY RETT.' FINISH: MATTE (GENERAL RETAIL) TILE ORIENTATION: BRICK PATTERN FINISH: TEXTURED (VESTIBULE-12" x 12") OR LAB 21 MATTE 12" X 24" PORCELAIN TILE BASE 4" HIGH X 12" COLOUR: 'FOG' (SILVER GREY) FINISH: MATTE CODE: #KMLB.FOG.1224.MT	OLYMPIA TILE INTERNATIONAL INC. 1000 LAURENCE AVE. WEST TORONTO, ON. M8B 4A8 CONTACT: PERRY SETO TEL: 416.785.9555 EXT. 254 EMAIL: perry@olympiatile.com	GROUT: FLEXITILE #663 (SANDED) 'NORTH SEA GREY' 1/8" MAX. THICKNESS	GENERAL RETAIL AREA, MANAGER'S OFFICE, VINTAGES & BCR (FLOOR TILE & WALL BASE) PROVIDE 4" HIGH x 12" LONG TILE BASE (CUT FROM SPECIFIED 12" x 24" TILES) TO ALL PERIMETER WALLS AS PER INTERIOR ELEVATIONS. TILE TO BE INSTALLED IN 30/70 INFINITY PATTERN (CASCADES OR STEPS) VESTIBULE + RAMP TILE SPEC: LAB 21 TEXTURED 12" X 12" PORCELAIN TILE COLOUR: 'FOG' (SILVER GREY) FINISH: TEXTURED		EX65	DOOR & WINDOW FRAMES	CLEAR ANODIZED ALUMINUM	CATEGORY: ALUMILITE CLEAR ANODIZED FINISH COLOUR: #17 CLEAR	MANUFACTURER: KAWNEER CONTACT: SUSIE DAGRACA TEL: (905) 673-5400	EXTERIOR CAULKING PRODUCT: TREMCO COLOUR: ANODIZED ALUM.	EXTERIOR GLAZING	
	FL43	PORCELAIN TILE	SILVER GREY	LAB 21 STRUCTURED 12" x 12" PORCELAIN TILE COLOUR: 'FOG' (SILVER GREY) FINISH: STRUCTURED CODE: #KMLB.FOG.1212.ST	OLYMPIA TILE INTERNATIONAL INC. 1000 LAURENCE AVE. WEST TORONTO, ON. M8B 4A8 CONTACT: PERRY SETO TEL: 416.785.9555 EXT. 254 EMAIL: perry@olympiatile.com	GROUT: FLEXITILE #663 (SANDED) 'NORTH SEA GREY' 1/8" MAX. THICKNESS	VESTIBULE (FLOOR TILE & WALL BASE) -WALL BASE SIZE: 4" HIGH X 12" LONG		EX66	SPANDREL GLAZING	GREY	OPAQ-004T-300 (OR APPROVED EQUAL) COLOUR: #3-1850 'YENDALL CHARCOAL' (BENJAMIN MOORE #HC-166)	ICD COATINGS TEL: (360) 546-2286	SUBMIT SAMPLE FOR APPROVAL	EXTERIOR SPANDREL GLAZING	
	FL44	MARMOLEUM	GREY	MARMOLEUM MODULAR BY FORBO COLOUR: T2629 'EIGER' SIZE: 10" x 20" GAUGE: 3/64" (2.5mm)	FORBO FLOORING SYSTEMS 25 POLLARD STREET RICHMOND HILL, ON, L4B 1A8 CONTACT: CHRISTIE WHITE TEL: 416.661.2351 CELL: 416.520.2127 EMAIL: christie.white@forbo.com		GENERAL RETAIL AREA AND MANAGER'S OFFICE. PROVIDE 4" HIGH VINYL WALL BASE FIN. NO. 41 TO ALL PERIMETER WALLS AS PER INTERIOR ELEVATIONS.		EX67A	ALUMINUM COMPOSITE PANEL	BRIGHT SILVER METALLIC		AS PER THE LBBR		CANOPIES ONLY	
	FL45-FL54	RESERVED							EX67B	PREFINISHED METAL FLASHING	BRIGHT SILVER METALLIC			AS PER THE LBBR		PARAPET & MISC. FLASHINGS
									EX68	POWDERCOAT PAINT	MEDIUM GREY	COLOUR: IRON GLUMMER P3 (FOR EXTERIOR USE) PRODUCT ID: 49/70200 TYPE: POLYESTER FINISH: METALLIC	TIGER DRYLAC CANADA INC. GUELPH, ONTARIO TEL: (519) 766-4781		EXTERIOR DISPLAY BANNER HARDWARE LOCATED ON BRICK PIERS	
									EX69	POWDERCOAT PAINT	MEDIUM GREY	MATHEWS PAINT- MPC 101 42 WP12734 GARRISON MATTE FINISH -2 COATS	FORWARD SIGNS CONTACT: MARLENE BUSSINEAU EMAIL: marlene.bussineau@forwardsigns.com		EXTERIOR 'LCBO' ILLUMINATED TRIM CAPS	
METAL & MISC. FINISHES								EX70-EX76	RESERVED							
								EX77	CONCRETE BLOCK (BASE)	LIGHT GREY	PRODUCT: CAMBRIDGE SERIES COLOUR: ONYX FINISH: SMOOTH MORTAR COLOUR TO MATCH	RICHVALE YORK BLOCK INC. GORMLEY, ON CONTACT: LUCIANO TESEO TEL: 416-213-7444 TOLL FREE: 1877-792-5625 EMAIL: lteseo.richvale@bellnet.ca		CONCRETE BLOCK BASE		
								EX78-EX79	RESERVED							
								EX80	PREFINISHED SIDING	GREY	HARDIE-PLANK LAP SIDING COLOUR: MONTEREY TAUPÉ TEXTURE: SELECT CEDARMILL WIDTH: 6.25" (5" EXPOSURE)	MANUFACTURER: JAMES HARDIE TEL: 1-866-4-HARDIE		EXTERIOR CLADDING (FIELD)		
								EX81	PREFINISHED SIDING TRIM BOARDS	CREAM	HARDIE-PLANK LAP SIDING COLOUR: COBBLE STONE WIDTH: 4.5"	MANUFACTURER: JAMES HARDIE TEL: 1-866-4-HARDIE		EXTERIOR CLADDING (TRIM)		
								EX82	RESERVED							
								EX83	PAINT	GREY	COLOUR #HC-108 'SANDY HOOK GRAY' FINISH: ALKYD, LOW LUSTRE	BENJAMIN MOORE CO. LTD. 7070 MISSISSAUGA ROAD, STE 100 CONTACT: GLORIA RINALDI T: (905) 761-4819 C:416-428-6461	SUBMIT SAMPLE FOR APPROVAL	WAREHOUSE MAN DOORS (EXTERIOR SIDE ONLY) USED W/ EXTERIOR SIDING & DRYVIT ONLY		
								EX84	DRYVIT	GREY	SANDPEBBLE FINE DPR LCBO STAINLESS	DRYVIT SYSTEMS CANADA LTD. CONTACT: ANDREAS LUETH TEL: (905) 856-7310 EXT. 29	SUBMIT SAMPLE FOR APPROVAL	EXTERIOR WALLS		
								EX85	DRYVIT	GREY	SANDPEBBLE FINE DPR LCBO GULL GRAY	DRYVIT SYSTEMS CANADA LTD. CONTACT: ANDREAS LUETH TEL: (905) 856-7310 EXT. 29	SUBMIT SAMPLE FOR APPROVAL	EXTERIOR WALLS		
								NO.	MATERIAL	COLOUR	DESCRIPTION	SOURCE	COMMENTS	LOCATION		
	MT55	METAL	SATIN STAINLESS STEEL			SUBMIT SAMPLE FOR APPROVAL	GENERAL RETAIL AREA FIXTURE DETAILING	WF86	PAINT	LIGHT GREY	PRODUCT: BENJAMIN MOORE ACRYLIC INT LATEX COLOUR: SW 9170 COLOUR: 'ACIER' FINISH: GLOSSY	BENJAMIN MOORE CO. LTD. 7070 MISSISSAUGA ROAD, STE 100 CONTACT: GLORIA RINALDI T: (905) 761-4819 C:416-428-6461		WAYFINDING CRESTS		
	MC56			REFER TO THE SRRS				WF87	PAINT	BLACK	PRODUCT: BENJAMIN MOORE ACRYLIC INT LATEX COLOUR: 2133-10 COLOUR: 'ONYX' FINISH: SATIN	BENJAMIN MOORE CO. LTD. 7070 MISSISSAUGA ROAD, STE 100 CONTACT: GLORIA RINALDI T: (905) 761-4819 C:416-428-6461		WAYFINDING SIGNAGE LETTERS		
	MC57	BULLETIN BOARD	GREY	BULLETIN BOARD #2182	PHOENIX FLOOR & WALL PRODUCTS INC. CONTACT: CHRISTIE WHITE TEL: (416) 661-2351			WF88	PAINT	WHITE	PRODUCT: BENJAMIN MOORE ACRYLIC INT LATEX COLOUR: OC-118 COLOUR: 'SNOWFALL WHITE' FINISH: SATIN	BENJAMIN MOORE CO. LTD. 7070 MISSISSAUGA ROAD, STE 100 CONTACT: GLORIA RINALDI T: (905) 761-4819 C:416-428-6461		WAYFINDING SIGNAGE LETTERS		
	MC58-MC61															

GENERAL NOTES:

- THIS FINISHES SCHEDULE IS A STANDARD DOCUMENT, NOT ALL LISTED FINISHES APPLY TO THIS SPECIFIC PROJECT. CONTRACTOR SHALL REFER TO ALL OTHER SUPPORTING DOCUMENTS AND SPECIFICATIONS.

LCBO

CONTEMPORARY FORMAT

FINISHES SCHEDULE

REVISION DATE

2019 NOV

REV.

01

2 of 2

FIN

ISSUE DATE

2019 NOV

STORE TYPE

STORE #

668

ITEM #	DETAIL TITLE	WORK BY:	ITEM #	DETAIL TITLE	WORK BY:	ITEM #	DETAIL TITLE	WORK BY:
	B100 CHECK-OUT AREA/VESTIBULE			B300 VINTAGES			B500 VQA	
B101	CART CORAL	GC	B262	DOUBLE-SIDED GIFT/SPIRITS FIXTURE W/ METAL SHELVES (ILLUMINATED) (7'-10" H.)	GC/SS	B501	RESERVED	
B102	VESTIBULE COAT STORAGE	MW	B263	MILLWORK ENCLOSURES AROUND BASE-BLDG COLUMNS AT GONDOLAS	MW	B502	VQA REMOVABLE GONDOLA P.O.P. FRAME	MW
B103	WINDOW SILL DETAIL	MW	B264-B266	RESERVED		B503-B505	RESERVED	
B104	CASH/CHECK-OUT DESK W/ GLASS PARTITION & BASKET WELL	MW	B267	PERIMETER COLUMN FEATURE (HALF)	MW	B506	VQA GONDOLA SIGNAGE – TYPE A (4-HIGH)	MW
B105	RESERVED		B268	1-MODULE GENERAL LIST PERIMETER LOCKABLE DISPLAY (7'-6" H.)	MW	B507	RESERVED	
B106	U'-SHAPED CASH/CHECK-OUT DESK W/ BASKET WELL	MW	B269	2-MODULE GENERAL LIST PERIMETER LOCKABLE DISPLAY (7'-6" H.)	MW	B508	VQA GONDOLA SIGNAGE – TYPE B (4-HIGH)	MW
B107	MERCHANDISER FOR U-SHAPED CASH DESK	MW	B270	3-MODULE GENERAL LIST PERIMETER LOCKABLE DISPLAY (7'-6" H.)	MW	B509-B516	RESERVED	
B108	RESERVED		B271	3-HIGH 48" PERIMETER METAL SHELVING UNIT W/ WOOD TICKET MOULDING	SS	B517	VQA GONDOLA SIGNAGE – TYPE A (3 HIGH)	MW
B109	U'-SHAPED CUSTOMER SERVICE DESK W/ BASKET WELL	MW	B272	3-HIGH 36" PERIMETER METAL SHELVING UNIT W/ WOOD TICKET MOULDING	SS	B518	VQA GONDOLA SIGNAGE – TYPE B (3-HIGH)	MW
B110	INFORMATION BOARD	MW	B273	3-HIGH 24" PERIMETER METAL SHELVING UNIT W/ WOOD TICKET MOULDING	SS	B519	4-HIGH VQA METAL GONDOLA END	SS
B111	DOUBLE-SIDED CORK BOARD	MW	B274-B275	RESERVED		B520	4-HIGH 4'-0" METAL FLOOR GONDOLA	SS
B112	FREE-STANDING BOX STORAGE	MW	B276	1-MODULE GENERAL LIST PERIMETER LOCKABLE DISPLAY (7'-10" H.)	MW	B521	4-HIGH 3'-0" METAL FLOOR GONDOLA	SS
B113	BOX STORAGE	MW	B277	2-MODULE GENERAL LIST PERIMETER LOCKABLE DISPLAY (7'-10" H.)	MW	B522	3-HIGH VQA METAL GONDOLA END	SS
B114	CASH DESK MERCHANDISER – TYPE 2	MW	B278	3-MODULE GENERAL LIST PERIMETER LOCKABLE DISPLAY (7'-10" H.)	MW	B523	3-HIGH 4'-0" METAL FLOOR GONDOLA	SS
B115-B116	RESERVED		B279	METAL GONDOLA END (NARROW) – GENERAL LIST	SS	B524	3-HIGH 3'-0" METAL FLOOR GONDOLA	SS
B117	GRILLE ENCLOSURE POCKET DOOR PANEL DETAIL	MW	B280	3-HIGH 4'-0" METAL FLOOR GONDOLA (NARROW) – GENERAL LIST	SS			
			B281	3-HIGH 3'-0" METAL FLOOR GONDOLA (NARROW) – GENERAL LIST	SS		B600 WALK-IN COLDROOM	
			B282	3-HIGH 2'-0" CONVERTIBLE FLOOR GONDOLA (NARROW) – GENERAL LIST	SS	B601	4'-0" WALK-IN COLDRM PERIMETER METAL SHELVING UNIT C/W FASCIA PANEL	SS/GC
	B200 GENERAL LIST		B283	4-HIGH 4'-0" METAL FLOOR GONDOLA (NARROW) – GENERAL LIST	SS	B602	3'-0" WALK-IN COLDRM PERIMETER METAL SHELVING UNIT C/W FASCIA PANEL	SS/GC
B201	4'-0" PERIMETER METAL SHELVING UNIT C/W FASCIA PANEL & METAL TICKET MOULDINGS	SS/GC/MW	B284	4-HIGH 3'-0" METAL FLOOR GONDOLA (NARROW) – GENERAL LIST	SS	B603	WALK-IN COLDROOM END PLINTH	SS
B202	3'-0" PERIMETER METAL SHELVING UNIT C/W FASCIA PANEL & METAL TICKET MOULDINGS	SS/GC/MW	B285	4-HIGH 2'-0" CONVERTIBLE FLOOR GONDOLA (NARROW) – GENERAL LIST	SS	B604	WALK-IN COLDROOM END CAP PANEL	SS
B203	PERIMETER SHELVING GABLE/FILLER PANEL	MW	B286	DOUBLE-SIDED GIFTS/SPIRITS FIXTURE W/ FRONT & BACK CANOPY ILLUMINATION	GC/SS	B605	WALK-IN COLDROOM GONDOLA END DISPLAY SHELVES	SS
B204-B205	RESERVED		B287	DOUBLE-SIDED GIFTS/SPIRITS FIXTURE W/ FRONT CANOPY ILLUMINATION	GC/SS	B606	GONDOLA REMOVABLE P.O.P FRAME	SS
B206	REFRIGERATION GABLE/FILLER PANEL	MW				B606a	WALK-IN COLDROOM GONDOLA W/ ILLUMINATED P.O.P. FRAME	SS/GC
B207	2'-0" PERIMETER METAL SHELVING UNIT C/W FASCIA PANEL & METAL TICKET MOULDINGS	SS/GC/MW				B607	WALK-IN COLDROOM GONDOLA CATEGORY SIGN	SS
B208	TYPICAL P.O.P. FRAME DETAILS	MW				B608	WALK-IN COLDROOM CONVERTIBLE GONDOLA (4 SHELVES) C/W METAL TICKET MOULDINGS	SS
B209	RESERVED			B300 VINTAGES		B609	2'-0" WALK-IN COLDRM PERIMETER METAL SHELVING UNIT C/W FASCIA PANEL	SS/GC
B210	2" x 2" x 32" METAL CORNER GUARD	MW	B301	4'-0" VINTAGES PERIMETER METAL SHELVING UNIT C/W FASCIA PANEL	SS/GC/MW	B610	WALK-IN COLDROOM WALL FIXTURE METAL END GABLES	SS
B211	U-SHAPED METAL CORNER (36" HIGH W/ 1 1/4" RETURNS)	MW	B302	3'-0" VINTAGES PERIMETER METAL SHELVING UNIT C/W FASCIA PANEL	SS/GC/MW	B611	WALK-IN COLDROOM PERIMETER SIGN BAND/WALLPAPER CHANNEL	SS
B212-B213	RESERVED		B303	VINTAGES PERIMETER SHELVING GABLE/FILLER PANEL	MW	B612	WALK-IN COLDROOM DOUBLE-SIDED COOLER SHELVING	GC
B214	PRODUCT RISER (TYPE A)	MW	B304-B305	RESERVED		B613	WALK-IN COLDROOM HALF PALLET DISPLAY	SS
B215	PRODUCT RISER (TYPE B)	MW	B306	VINTAGES CONSULTANT'S DESK	MW	B614	WALK-IN COLDROOM DOUBLE-SIDED COOLER SHELVING MILLWORK FASCIA	MW
B216-B218	RESERVED		B307	VINTAGES THC UNIT	GC	B615	WALK-IN COLDROOM 'CRAFT BEER' CANOPY & SIGN HOLDER	SS
B219	REMOVABLE GONDOLA P.O.P FRAME	MW	B308-B336	RESERVED				
B220	RESERVED		B337	VINTAGES REMOVABLE GONDOLA P.O.P. FRAME	MW			
B221	4'-0" GONDOLA (3 SHELVES) C/W METAL TICKET MOULDINGS	SS	B338	VINTAGES METAL PLINTH (16" DEEP)	SS		B700 SPECIALTY/PROTOTYPE/ATYPICAL	
B222	RESERVED		B339	VINTAGES 3-HIGH METAL GONDOLA END CAP PANEL	SS	B701	3-IN-1 SIT STAND STOOL	GC
B223	3'-0" GONDOLA (3 SHELVES) C/W METAL TICKET MOULDINGS	SS	B340	VINTAGES GONDOLA METAL END DISPLAY SHELVES	SS	B702-B721	RESERVED	
B224	2'-0" CONVERTIBLE GONDOLA (3 SHELVES) C/W METAL TICKET MOULDINGS	SS	B341	VINTAGES 4'-0" GONDOLA (3 SHELVES)	SS	B722	'CELEBRATION' FIXTURE W/ LED ILLUMINATION	GC/SS
B225	2'-0" CONVERTIBLE GONDOLA (4 SHELVES) C/W METAL TICKET MOULDINGS	SS	B342	VINTAGES 3'-0" GONDOLA (3 SHELVES)	SS	B722a	'CELEBRATION' FIXTURE (NON-ILLUMINATED)	SS
B226	RESERVED		B343	VINTAGES 2'-0" CONVERTIBLE GONDOLA (3 SHELVES)	SS	B723-B764	RESERVED	
B227	4'-0" GONDOLA (4 SHELVES) C/W METAL TICKET MOULDINGS	GC	B344	VINTAGES 4'-0" GONDOLA (4 SHELVES)	SS	B765	STAFF ROOM DVD SHELF	MW
B228	3'-0" GONDOLA (4 SHELVES) C/W METAL TICKET MOULDINGS	GC	B345	VINTAGES 3'-0" GONDOLA (4 SHELVES)	SS			
B229	GONDOLA CATEGORY SIGN	MW	B346	VINTAGES 2'-0" CONVERTIBLE GONDOLA (4 SHELVES)	SS			
B230-B231	RESERVED	MW	B347	3-HIGH VINTAGES GONDOLA CATEGORY SIGN	MW		B800 OFFICE/SERVICES	
B232	4-HIGH GONDOLA CATEGORY SIGN	MW	B348	4-HIGH VINTAGES GONDOLA CATEGORY SIGN	MW	B801	OFFICE GLAZING	MW/GC
B233	FOOD & DRINK STAND	MW	B349	METAL GONDOLA END (NARROW) – VINTAGES	SS	B802	TYPICAL OFFICE & WAINSCOTING DETAIL	MW
B234	'A'-FRAME FIXTURE	MW	B350	3-HIGH 4'-0" METAL FLOOR GONDOLA (NARROW) – VINTAGES	SS	B803	MANAGER'S OFFICE MILLWORK	MW
B235	RESERVED		B351	3-HIGH 3'-0" METAL FLOOR GONDOLA (NARROW) – VINTAGES	SS	B804	STAFF LUNCH ROOM MILLWORK W/ EYE WASH STATION	MW
B236	PORTABLE TASTING BAR	MW	B352	4-HIGH 4'-0" METAL FLOOR GONDOLA (NARROW) – VINTAGES	SS	B805	WASHROOM STORAGE CABINET	MW
B237	'IMPULSE' FIXTURE	MW	B353	4-HIGH 3'-0" METAL FLOOR GONDOLA (NARROW) – VINTAGES	SS	B806	JANITOR'S ROOM SHELVING UNIT	GC
B238	'DEAL OF THE WEEK' FIXTURE	MW	B354	2'-6" VINTAGES PERIMETER METAL SHELVING UNIT C/W FASCIA PANEL	SS/MW	B807-B811	RESERVED	
B239	4'-0" PROMO TABLE	MW	B355	3-HIGH 48" VINTAGES PERIMETER METAL SHELVING UNIT W/ WOOD TICKET MOULDING	SS	B812	OFFICE DOOR W/ GLASS INSERT	MW/GC
B240	3'-3" MARKETPLACE DISPLAY TABLE	MW	B356	3-HIGH 36" VINTAGES PERIMETER METAL SHELVING UNIT W/ WOOD TICKET MOULDING	SS			
B241	NESTING TABLES	MW	B357	3-HIGH 24" VINTAGES PERIMETER METAL SHELVING UNIT W/ WOOD TICKET MOULDING	SS			
B242	5'-0" NESTING TABLE	MW	B358	1-MODULE VINTAGES PERIMETER LOCKABLE DISPLAY	GC/MW			
B243	3'-0" DIA. ENTRANCE TABLE		B359	2-MODULE VINTAGES PERIMETER LOCKABLE DISPLAY	GC/MW			
B244	DOUBLE-SIDED GIFT/SPIRITS FIXTURE W/ METAL SHELVES (ILLUMINATED) (7'-6" H.)	GC/SS	B360	3-MODULE VINTAGES PERIMETER LOCKABLE DISPLAY	GC/MW			
B245-B246	RESERVED		B361	RESERVED				
B247	GONDOLA METAL END CAP PANEL (54" HIGH)	SS	B362	VINTAGES 4-HIGH METAL GONDOLA END CAP PANEL	SS			
B248	RESERVED		B363	VINTAGES DOUBLE-SIDED FIXTURE W/ FRONT LED CANOPY ILLUMINATION	SS		S100B SIGNAGE/GRAPHICS	
B249	GIFT PACKAGING FIXTURE	MW	B364	VINTAGES DOUBLE-SIDED FIXTURE W/ FRONT & BACK LED CANOPY ILLUMINATION	SS	S101B-S102B	RESERVED	
B250	RESERVED	SS				S103B	SUSPENDED PLEXI-GLASS 'SERVICE' SIGN	SV
B251	GONDOLA END METAL DISPLAY SHELVES W/ METAL TICKET MOULDING (TYPE B)	SS						
B252	4'-0" PERIMETER METAL SHELVING UNIT C/W FASCIA PANEL & METAL TICKET MOULDINGS (7'-10" H.)	SS/GC/MW						
B253	3'-0" PERIMETER METAL SHELVING UNIT C/W FASCIA PANEL & METAL TICKET MOULDINGS (7'-10" H.)	SS/GC/MW						
B254	PERIMETER SHELVING GABLE/FILLER PANEL (7'-10" H.)	MW		B400 SERIES			R100B REFRIGERATION	
B255-B256	RESERVED					R101B-R103B	RESERVED	
B257	2'-0" PERIMETER METAL SHELVING UNIT C/W FASCIA PANEL & METAL TICKET MOULDINGS (7'-10" H.)	SS/GC/MW				R104B	PERIMETER WINE REFRIGERATION C/W CONTINUOUS P. LAM. FASCIA PANEL & COOLER DOORS (IN GENERAL PURCHASE AREA)	GC/MW
B258	RESERVED					R105B	PERIMETER WINE REFRIGERATION C/W CONTINUOUS METAL FASCIA PANEL & COOLER DOORS (WITHIN BEER ALCOVE)	GC
B259	METAL PLINTH (16" DEEP)	GC				R106B	PERIMETER BEER REFRIGERATION C/W CONTINUOUS METAL FASCIA PANEL & COOLER DOORS	GC
B260	RESERVED							
B261	METAL GONDOLA PROMO END	GC/MW						
B261a	METAL GONDOLA PROMO END W/ ILLUMINATED TRANS. BOX	GC						

NOTE:

G.C. IS RESPONSIBLE FOR SUPPLY, INSTALLATION AND CO-ORDINATION OF ALL ITEMS ON THE DETAIL LIST

SS = SHELVING SUPPLIER
GC = GENERAL CONTRACTOR
MW = MILLWORK CONTRACTOR
SV = SIGN VENDOR

NOTES

-SEE FLOOR PLAN FOR LAYOUT
 -LCBO TO CONFIRM CART SIZE
 & QUANTITY TO ENSURE PROPER
 FIT INSIDE CORRAL


EXISTING LOCATION OF 3/4"
 ELECTRICAL CONDUIT FOR
 GATE CONTROL BOX

MINIMUM DISTANCE BETWEEN DOOR
 THRESHOLD AND GATE = 4'-11"
 IN COMPLIANCE W/OBC
 REQUIREMENTS

BOLDUC SOLUTIONS:
 ST. STEEL SECURITY GATE SYSTEM,
 1 ARM; MODEL: BMS-5M42-45, WITH
 OPTIONS EMERGENCY HANDICAP
 ACCESSIBILITY BUTTON, WRONG WAY
 DETECTION SYSTEM; 42"D. x 45" W.
 CONTACT: ETIENNE AUDET
 CELL: 416-281-0446
 OFFICE: 418-427-3248/888-478-3248
 EMAIL: eaudet@bolducsolution.com
 SUPPLIED AND INSTALLED BY G.C.
 PROVIDE TO FREESTANDING ST. STEEL
 POSTS AS SHOWN
 ENSURE OPTIONS ARE INCLUDED:
 EMERGENCY BUTTON, PROTECTIVE
 RUBBER PADS, HANDICAP ACCESSIBILITY
 BUTTON, WRONG WAY DETECTION SYSTEM


BOLDUC SOLUTIONS:
 ST. STEEL RAILINGS (CART CORAL/MAGNETIC GATE ON
 MILLWORK) COMPLETE W/ ANCHOR LEG & DECORATIVE CAP.
 DIM: CUSTOMIZED TO STORE SHOP DRAWINGS TO BE
 PROVIDED FOR APPROVAL.

1 PLAN (TYPICAL)
 3/4" = 1'-0"

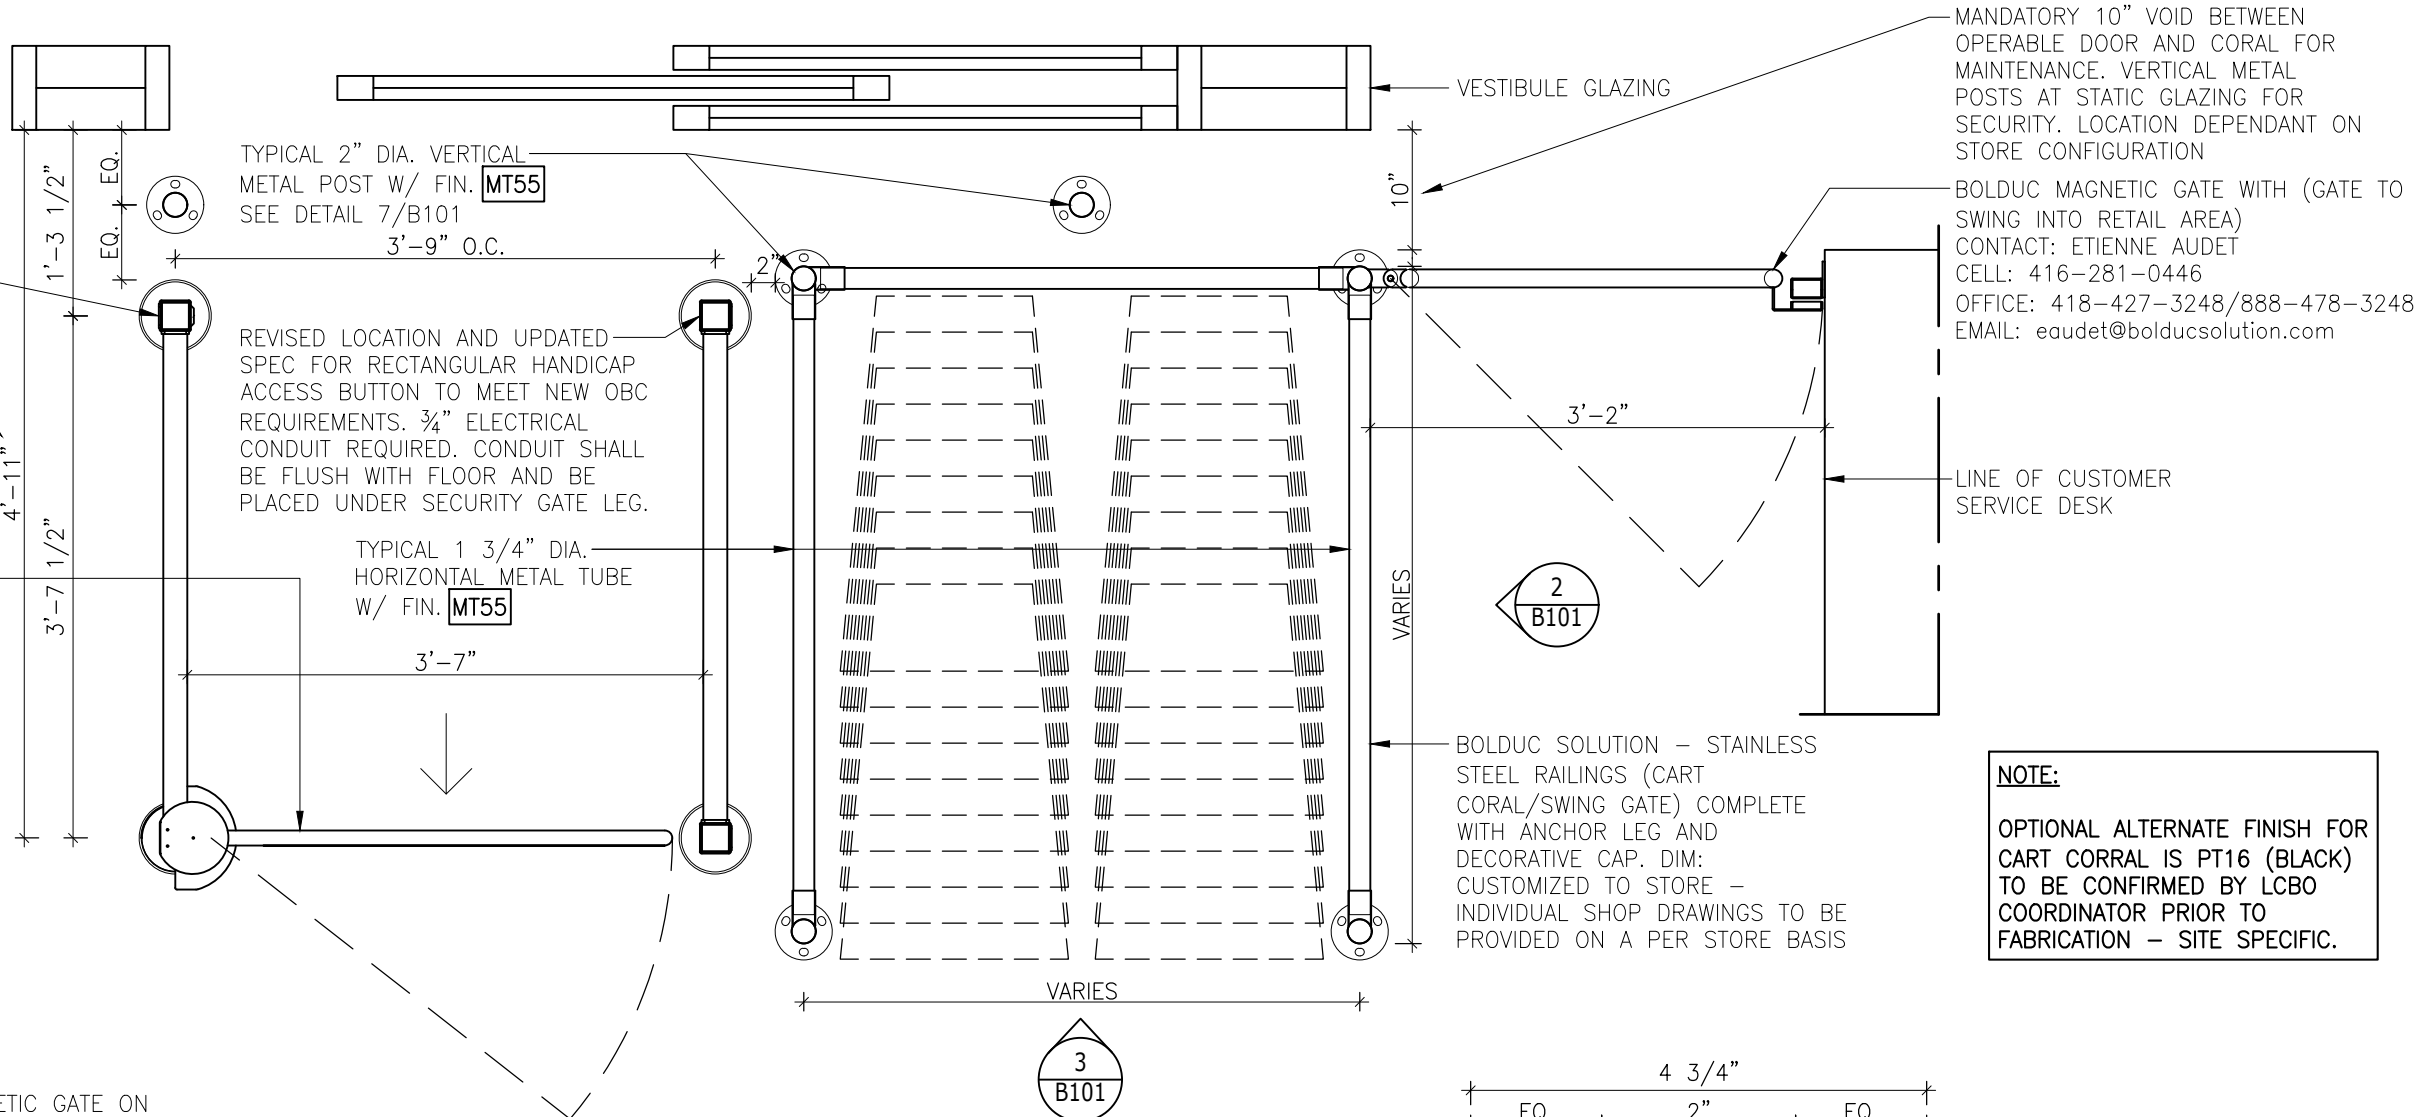

NOTE:

OPTIONAL ALTERNATE FINISH FOR
 CART CORRAL IS PT16 (BLACK)
 TO BE CONFIRMED BY LCBO
 COORDINATOR PRIOR TO
 FABRICATION - SITE SPECIFIC.

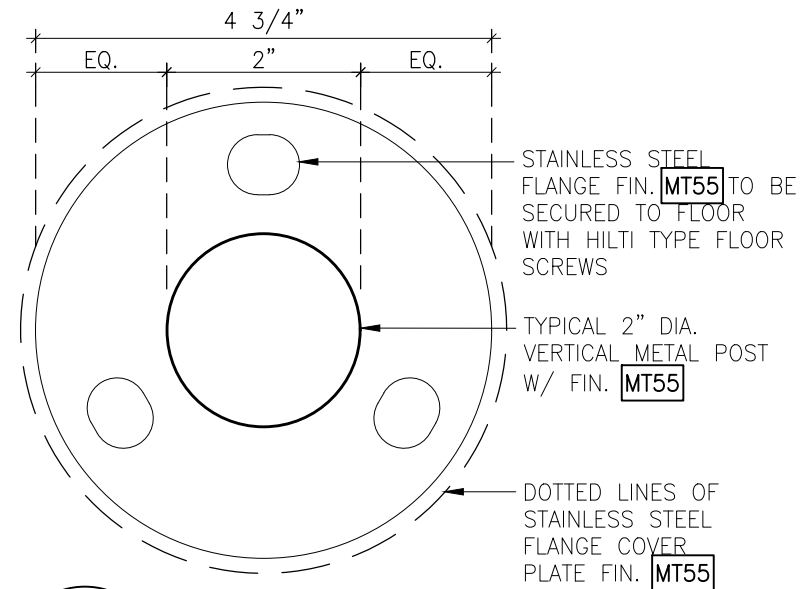


7 DETAIL
 6" = 1'-0"

LCBO	B100 CHECK-OUT AREA/VESTIBULE	REVISION DATE	REV.	1 of 2	ISSUE DATE	STORE TYPE	STORE #
	CART CORRAL	2019 NOV	01	B101	2019 NOV		668


NOTE:
OPTIONAL ALTERNATE FINISH FOR
CART CORRAL IS PT16 (BLACK)
TO BE CONFIRMED BY LCBO
COORDINATOR PRIOR TO
FABRICATION – SITE SPECIFIC.

BOLDUC SOLUTION –
STAINLESS STEEL SECURITY GATE SYSTEM BEYOND
MODEL: BMS-5M42-45 (SINGLE SWING ARM ONLY)
DIM: 42" DEEP X 45" WIDE
CONTACT: ETIENNE AUDET
CELL: 416-281-0446
OFFICE: 418-427-3248/888-478-3248
EMAIL: eaudet@bolducsolution.com
ENSURE OPTIONS ARE INCLUDED: EMERGENCY BUTTON,
PROTECTIVE RUBBER PADS, HANDICAP ACCESSIBILITY
BUTTON, WRONG WAY DETECTION SYSTEM

2
B101 SECTION
3/4" = 1'-0"

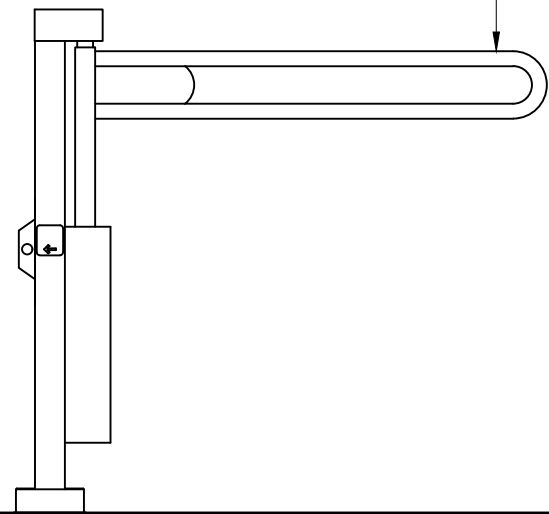

BOLDUC SOLUTION –
STAINLESS STEEL SECURITY GATE SYSTEM
MODEL: BMS-5M42-45 (SINGLE SWING ARM ONLY)
DIM: 42" DEEP X 45" WIDE
CONTACT: ETIENNE AUDET
CELL: 416-281-0446
OFFICE: 418-427-3248/888-478-3248
EMAIL: eaudet@bolducsolution.com
ENSURE OPTIONS ARE INCLUDED:
EMERGENCY BUTTON, PROTECTIVE
RUBBER PADS, HANDICAP ACCESSIBILITY
BUTTON, WRONG WAY DETECTION SYSTEM

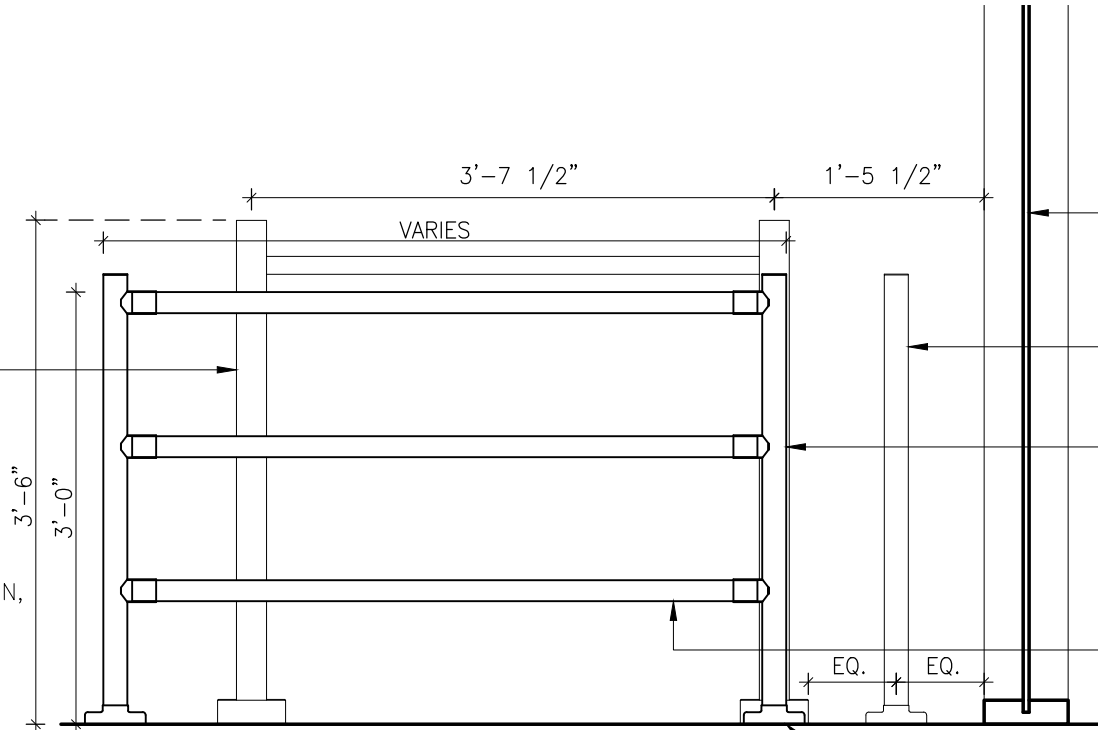

VESTIBULE GLAZING

TYPICAL 2" DIA.
VERTICAL METAL POST
BEYOND W/ FIN. **MT55**

TYPICAL 2" DIA.
VERTICAL METAL
POST W/ FIN. **MT55**

TYPICAL 1 3/4" DIA.
HORIZONTAL METAL
TUBE W/ FIN. **MT55**

PROVIDE STAINLESS STEEL
SLEEVE DECORATIVE CAP BY
BOLDUC TO MATCH FIN. **MT55**

TYPICAL 2" DIA.
VERTICAL METAL POST
BEYOND W/ FIN. **MT55**

TYPICAL 2" DIA.
VERTICAL METAL POST
W/ FIN. **MT55**



BOLDUC MAGNETIC GATE WITH
(GATE TO SWING INTO RETAIL AREA)
CONTACT: ETIENNE AUDET
CELL: 416-281-0446
OFFICE: 418-427-3248
or 888-478-3248

TYPICAL 1 3/4" DIA.
HORIZONTAL METAL
TUBE W/ FIN. **MT55**


LINE OF CUSTOMER
SERVICE DESK

PROVIDE STAINLESS STEEL
SLEEVE DECORATIVE CAP
BY BOLDUC TO MATCH
FIN. **MT55**


3
B101 FRONT ELEVATION
3/4" = 1'-0"

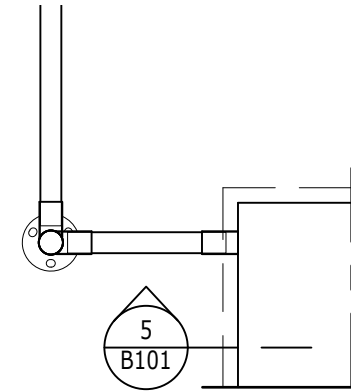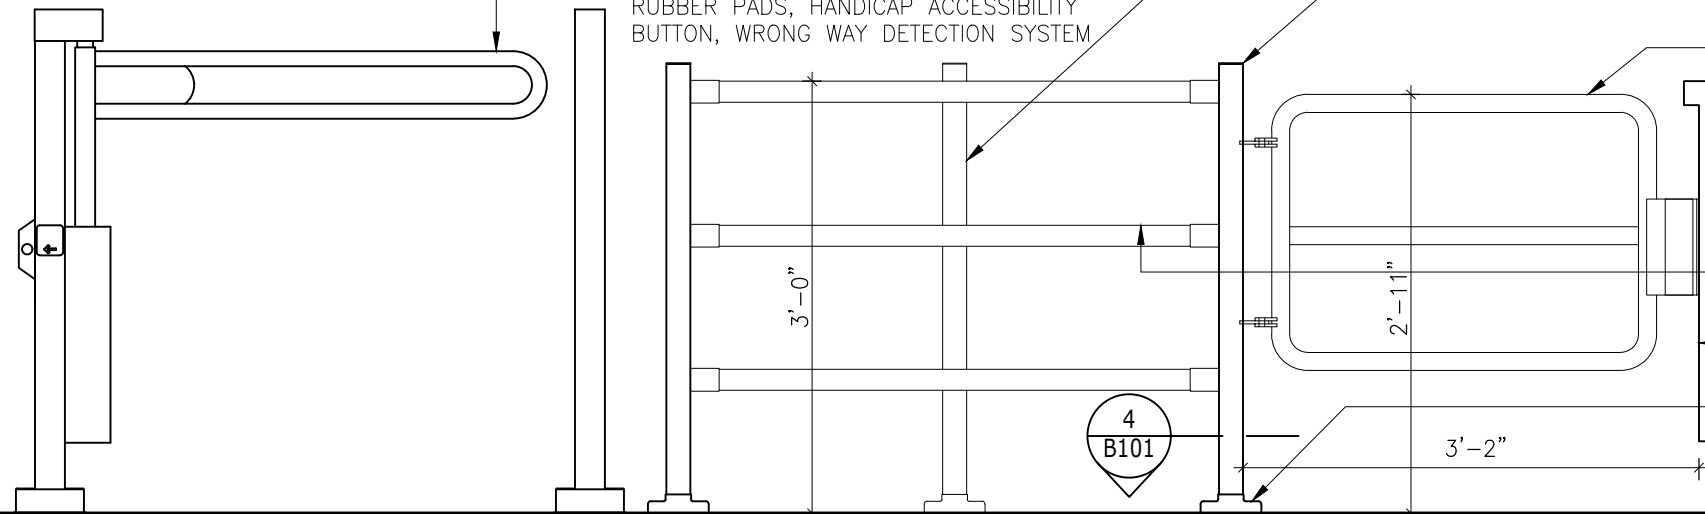

4
B101 PARTIAL PLAN (CS DESK CONNECTION)
3/4" = 1'-0"

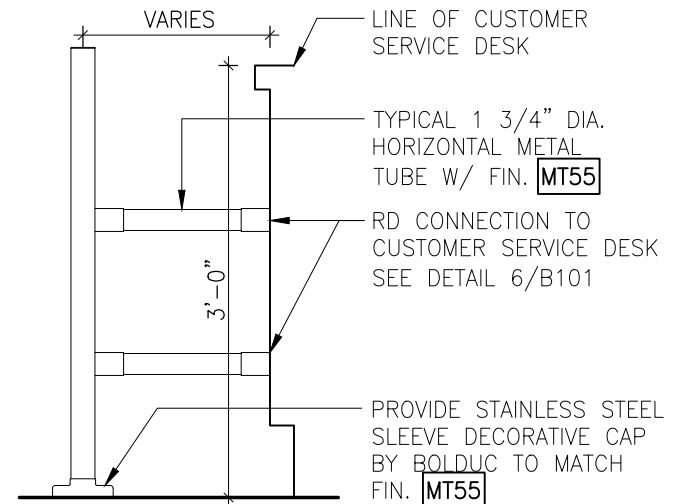

5
B101 ELEVATION (CS DESK CONNECTION)
3/4" = 1'-0"

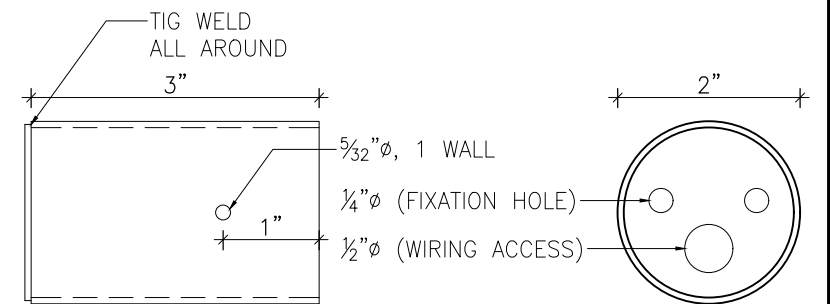


6
B101 RD CONNECTION DETAIL
6" = 1'-0"

LCBO

B100 CHECK-OUT AREA/VESTIBULE
CART CORRAL


REVISION DATE	REV.	2 of 2	ISSUE DATE	STORE TYPE	STORE #
2019 NOV	01	B101	2019 NOV		668

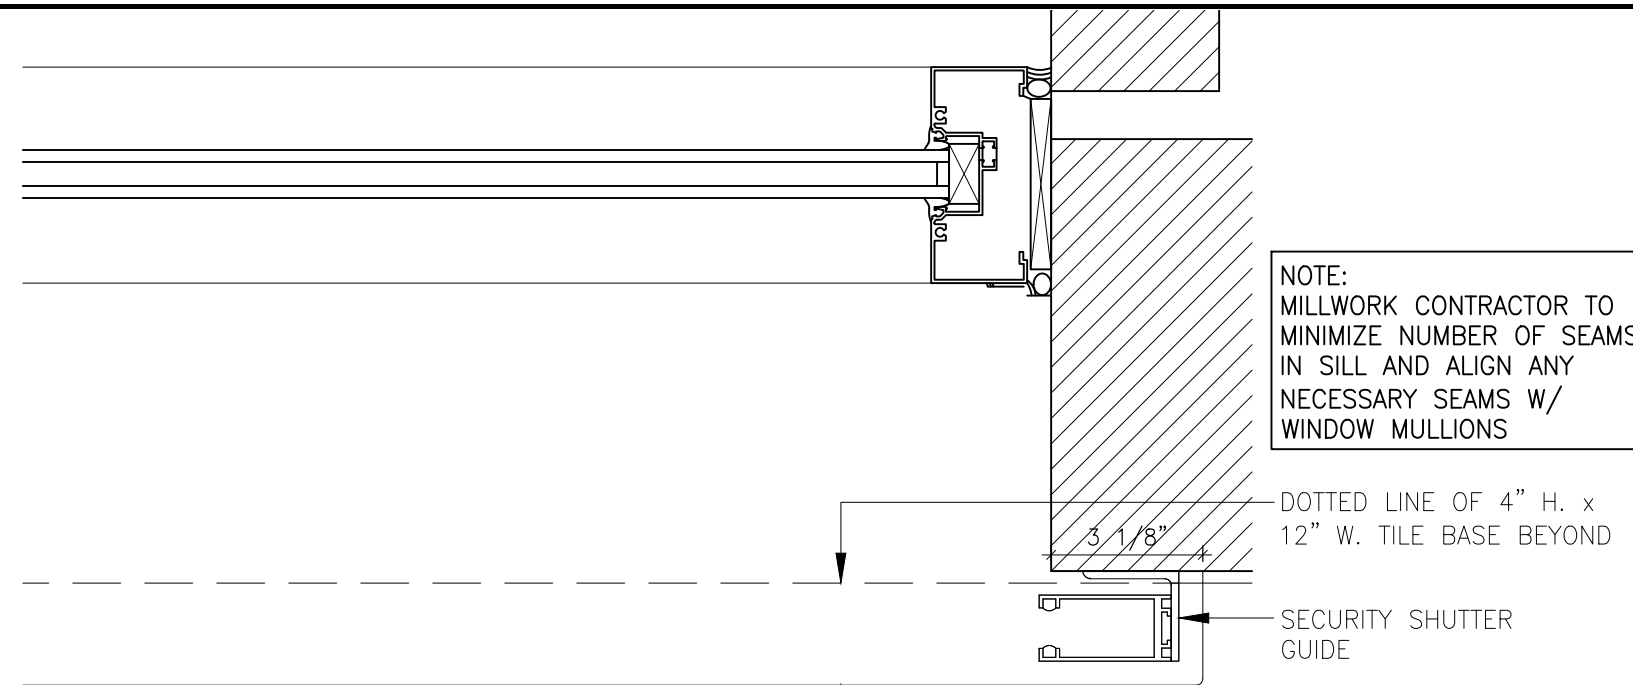


1 PLAN
B103 3" = 1'-0"

2
B103

3
B103

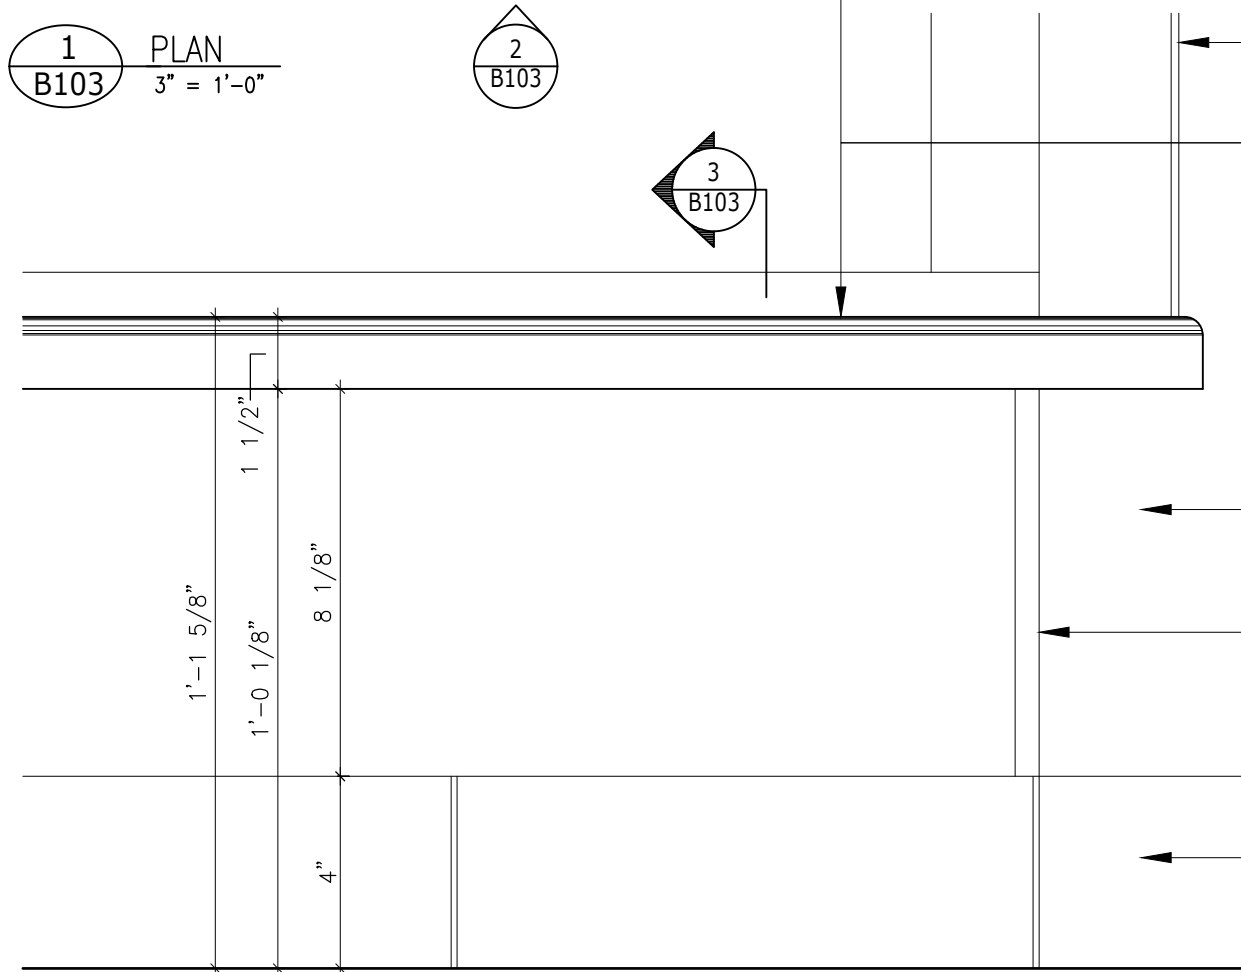

2 ELEVATION
B103 3" = 1'-0"

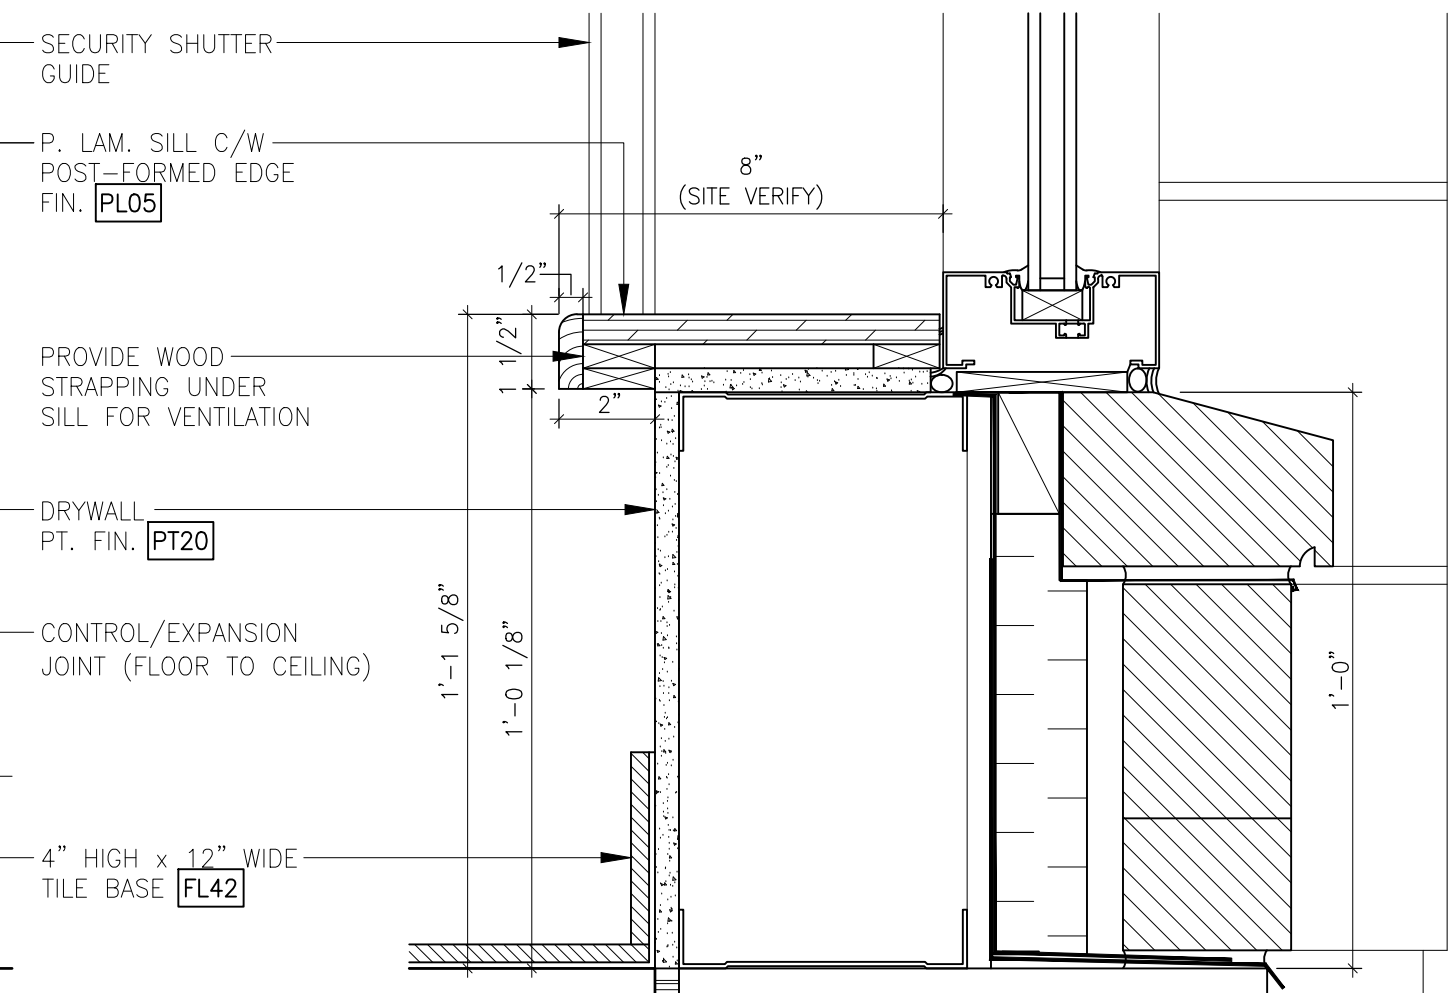

3 SECTION
B103 3" = 1'-0"

LCBO	B100 CHECK-OUT AREA/VESTIBULE	REVISION DATE	REV.	1 of 1	ISSUE DATE	STORE TYPE	STORE #
	WINDOW SILL DETAIL	2019 NOV	01	B103	2019 NOV		668

SHOPPING BASKETS
BY CART SOURCE
MODEL: PHB32
SIZE: 20" L. x 13.5" W. x 10" H.


RETRACTABLE BELT DEVICE (TENSABARRIER – REVERSE
MOUNT MODEL) MOUNTED TO INSIDE FACE OF GABLE.
INSTALL AS PER MANUFACTURER'S SPECIFICATION. SEE
GENERAL NOTES – DRAWING 1 OF 4.

1 1/4" x 1 1/4" METAL CORNER
GUARD FIN. **MT55** SECURED W/ 3
COUNTERSUNK SCREWS

LINE OF SATIN
STAINLESS STEEL
BASE BEYOND FIN. **MT55**

DOTTED LINES OF
CHECK-OUT
MERCHANDISER,
SEE DWG. #B114

OVAL HOLE IN
SHELF C/W LIGHT
GREY-COLOURED
GROMMET (TO
MATCH FIN. **PL03**)

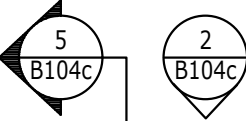

3/8" THK. x 48"L. x 38"HT.
ACRYLIC SCREEN W/ 1/2"THK. 'U'
CHANNEL EXTRUDE-A-TRIM #IE-614

BREAK-FORMED STAINLESS STEEL
COUNTERTOP FIN. **MT55** MILLWORK
CONTRACTOR TO ENSURE ALL
CORNERS AND EDGES ARE BUFFED
SMOOTH

GABLE BELOW COUNTER
FIN. **PL03**

ADJ. SHELVES BELOW FIN. **PL03**



DOTTED LINE OF RECESSED
BASE BELOW

P. LAM. FIN. **PL03** TO 3/4" GABLE

1 1/2" THK. ADJ. SHELF (2-3/4" PART. BOARDS
BONDED TOGETHER) C/W FIN. **PL03** ON RECESSED
METAL SLOTTED STANDARDS BELOW C/W METAL
BRACKETS FIN. **MT55**. REFER TO DETAIL 9/B104c

DOTTED LINE OF RECESSED BASE
BELOW

3/8" THK. x 38"HT. PLEXI GLASS W/ POLISHED
EDGES RECESSED INTO COUNTER LEDGE



1 PLAN
B104c 3/4" = 1'-0"

GENERAL NOTES:

–BASE & STRUCTURAL COMPONENTS TO BE 3/4"
PLYWOOD CONSTRUCTION WITH DESIGNATED FINISH.

–DRAWERS TO BE CONSTRUCTED OF SOLID 1/2"
BAL TIC BIRCH W/ CLEAR LACQUER FINISH.

–ALL OTHER CONSTRUCTION TO BE 3/4" PARTICLE
BOARD WITH DESIGNATED FINISH UNLESS NOTED
OTHERWISE.

–ALL EDGES & CORNERS OF SATIN STAINLESS
STEEL COUNTERTOP TO BE WELDED AND BUFFED
SMOOTH.

–ALL SCREWS IN METAL CORNER GUARDS TO MATCH
FINISH OF CORNER GUARD/TRIM AND BE
COUNTERSUNK. ALL SHARP EDGES TO BE MADE
SMOOTH TO ENSURE SAFETY OF
CUSTOMERS AND STAFF.

– MILLWORK CONTRACTOR TO SUPPLY AND INSTALL
TENSABARRIER DEVICE AT SIDE OF CASH/CHECK OUT
DESK. MILLWORK CONTRACTOR TO SUPPLY AND
INSTALL TENSABARRIER AS PER MANUFACTURERS
SPECIFICATIONS AND LCBO SPECIFICATION – 10 90
00. MILLWORK CONTRACTOR TO PROVIDE CUT OUT
AT GABLE AND MOUNT HARDWARE AS PER
SPECIFICATIONS. MILLWORK CONTRACTOR WILL
ASSUME RESPONSIBILITY FOR CUT OUT SIZE AND
LOCATION. MILLWORK CONTRACTOR TO INDICATE
PROPOSED DETAILS/CUT OUT LOCATION ON SHOP
DRAWING SUBMITTAL FOR FINAL APPROVAL PRIOR TO
FABRICATION

– NO VISIBLE P. LAM. SEAMS PERMITTED.

LCBO

B100 CHECK-OUT AREA/VESTIBULE

CASH/CHECK-OUT DESK W/ PLEXI GLASS 1 SIDE & BASKET WELL

REVISION
DATE
2020
SEPT


REV.
02

1 OF 6
B104c

ISSUE
DATE

STORE
TYPE
CON

STORE #
668

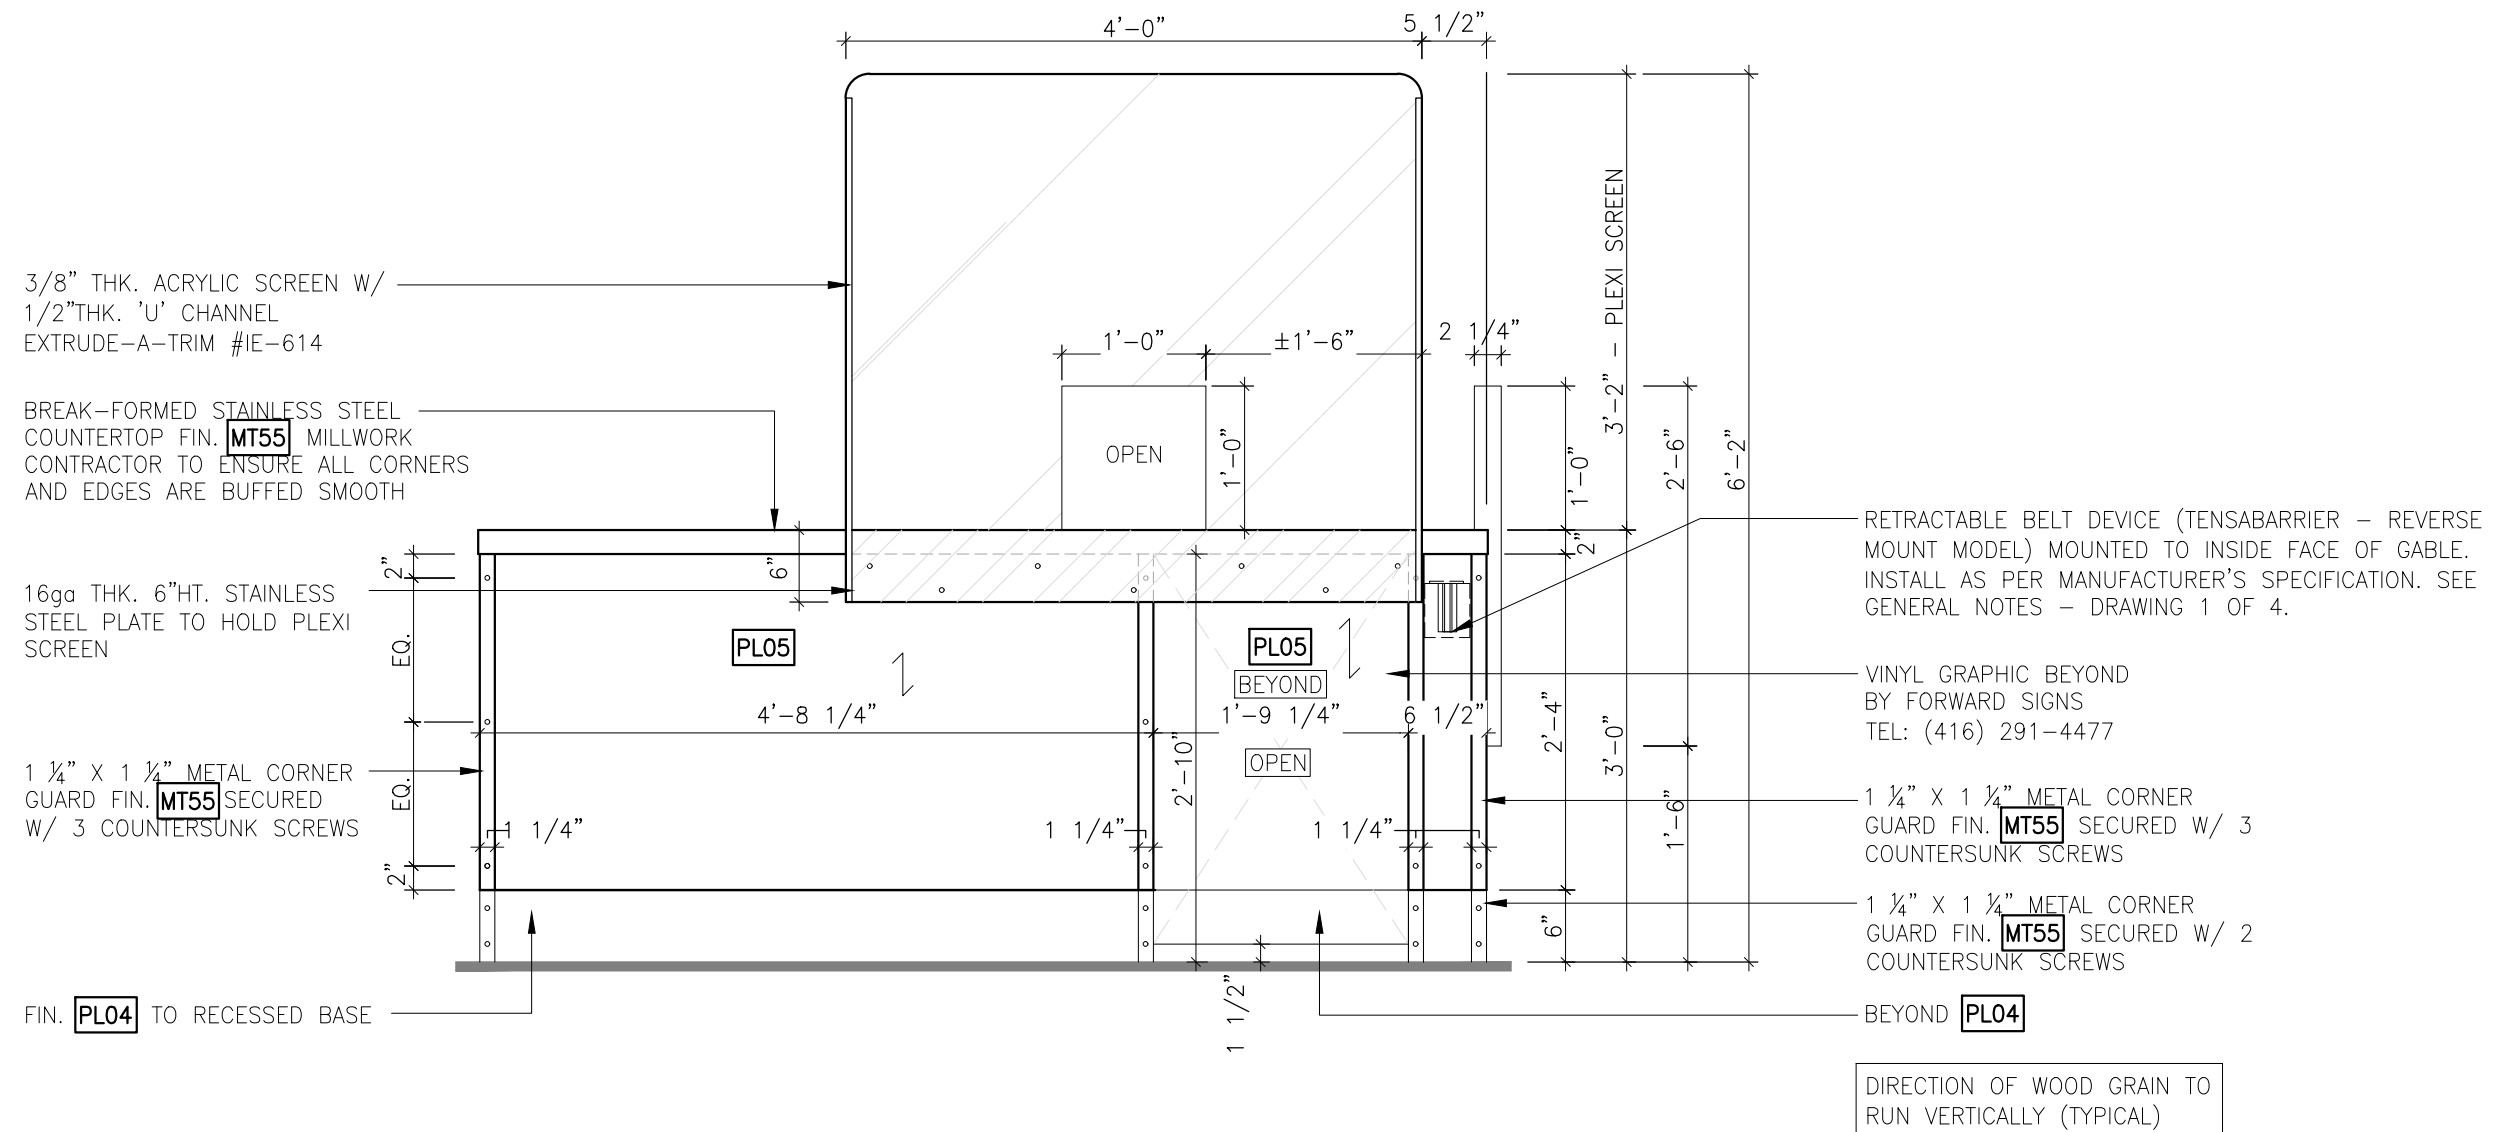

2 ELEVATION
B104c 3/4" = 1'-0"

LCBO

B100 CHECK-OUT AREA/VESTIBULE

CASH/CHECK-OUT DESK W/ PLEXI GLASS 1 SIDE & BASKET WELL

REVISION
DATE
2020
SEPT


REV.
02

2 OF 6
B104c


ISSUE
DATE

STORE
TYPE
CON

STORE #
668


 


LCBO	B100 CHECK-OUT AREA/VESTIBULE	REVISION DATE	REV.	3 OF 6	ISSUE DATE	STORE TYPE	STORE #
	CASH/CHECK-OUT DESK W/ PLEXI GLASS 1 SIDE & BASKET WELL	2020 SEPT	02	B104c		CON	668

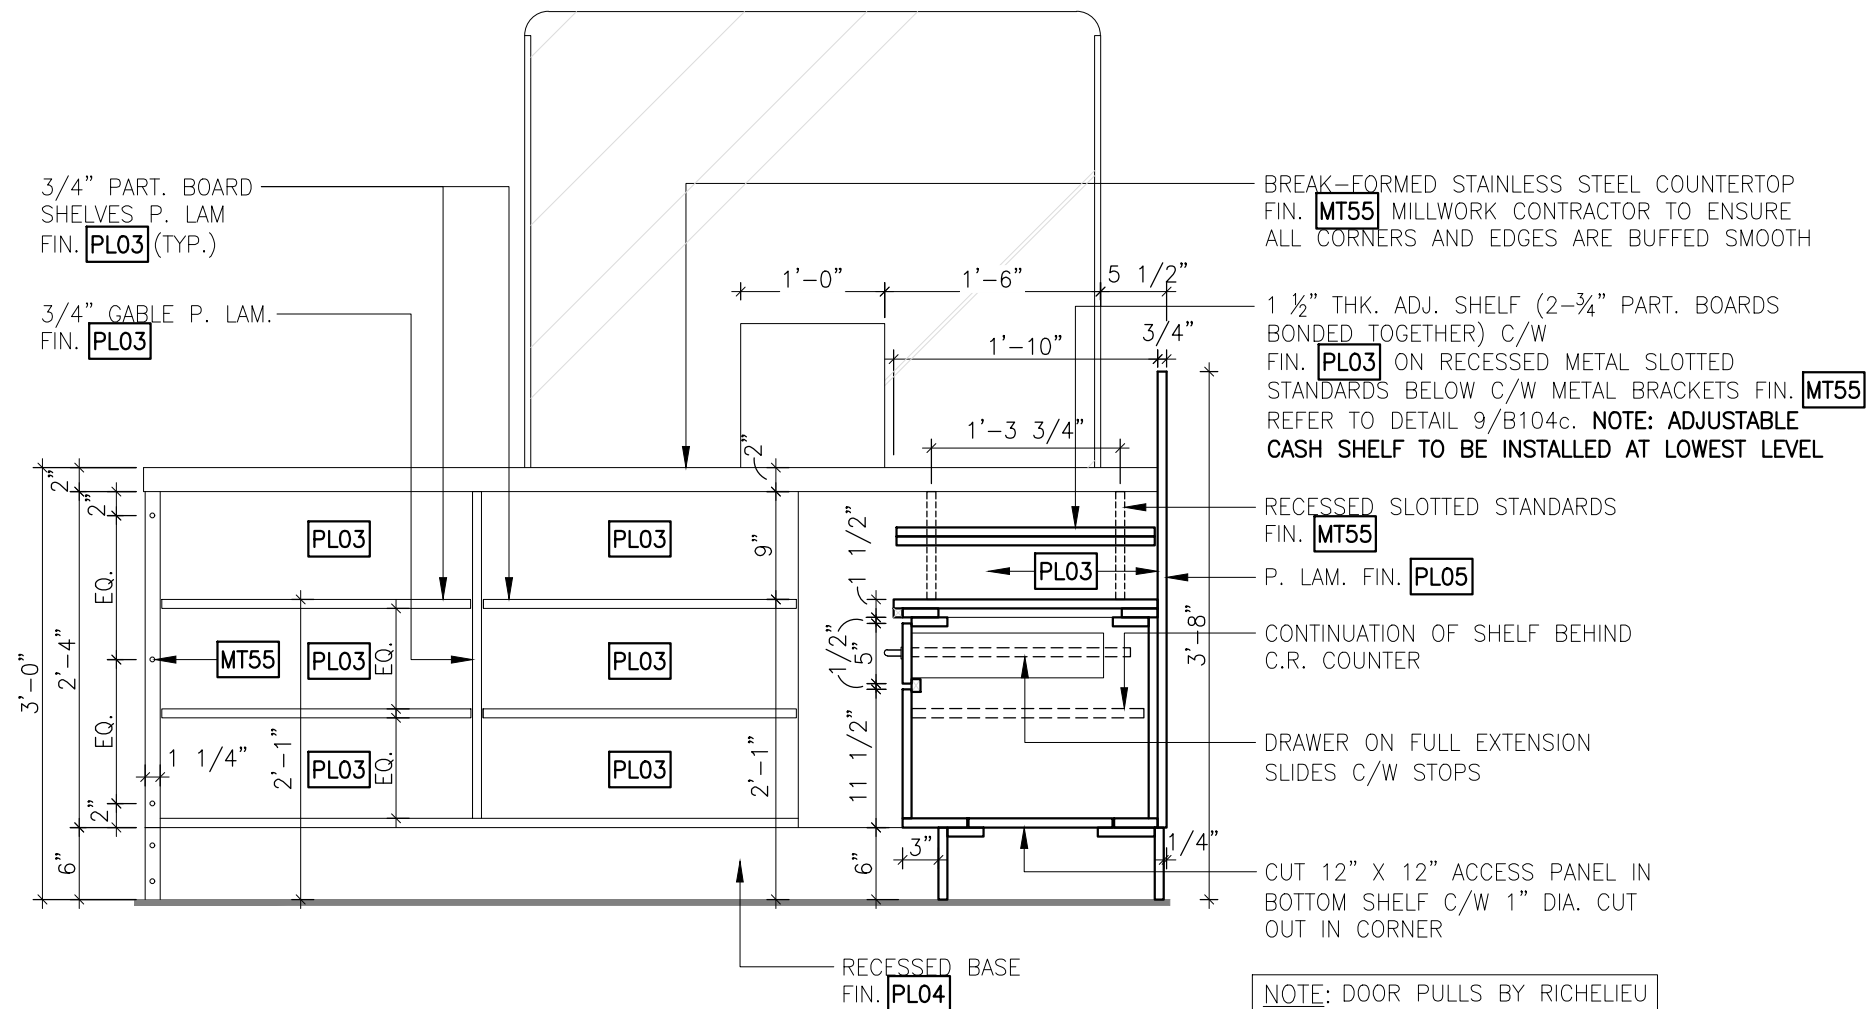

6 SECTIONAL-ELEVATION
B104c 3/4" = 1'-0"


NOTE: DOOR PULLS BY RICHELIEU
TEL: (905) 890-4920
REF. NO: #33 205-195
FINISH: MAT NICKEL

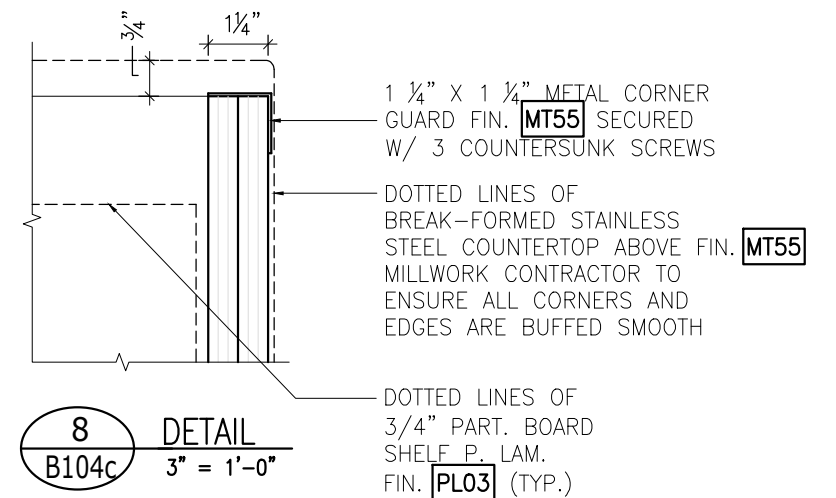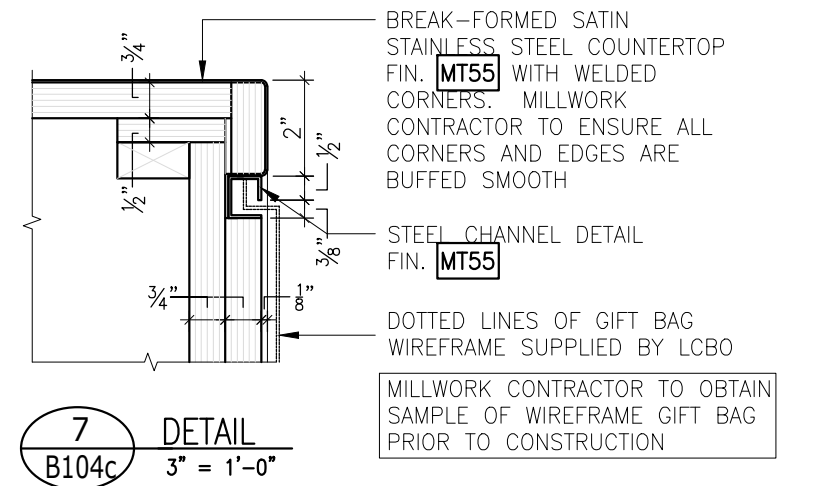


LCBO

B100 CHECK-OUT AREA/VESTIBULE
CASH/CHECK-OUT DESK W/ PLEXI GLASS 1 SIDE & BASKET WELL

REVISION DATE	REV.	5 OF 6	ISSUE DATE	STORE TYPE	STORE #
2020 SEPT	02	B104c		CON	668

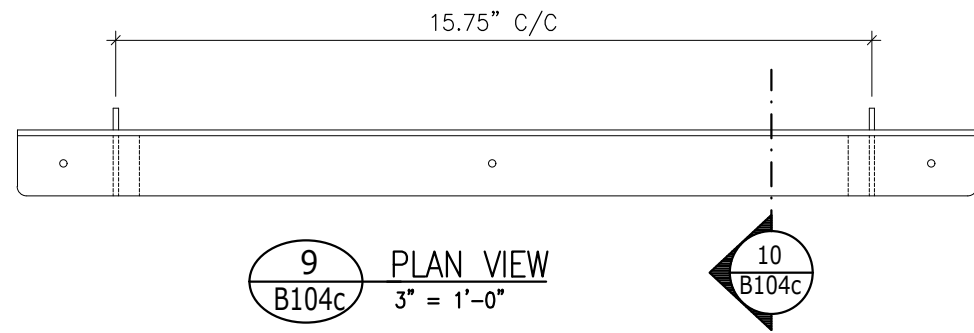


9 PLAN VIEW
B104c 3" = 1'-0"

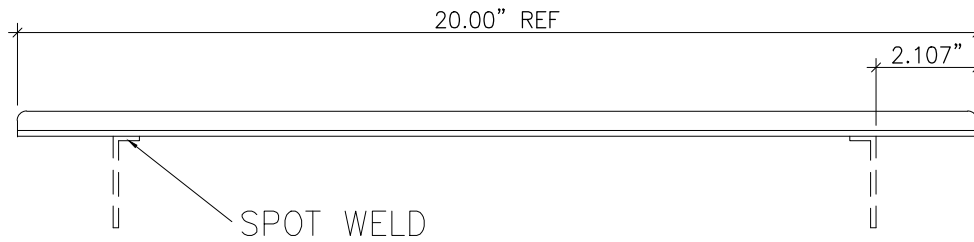


10 ELEVATION
B104c 3" = 1'-0"


NOTE:
BRACKET / ANGLE FIN. MT55

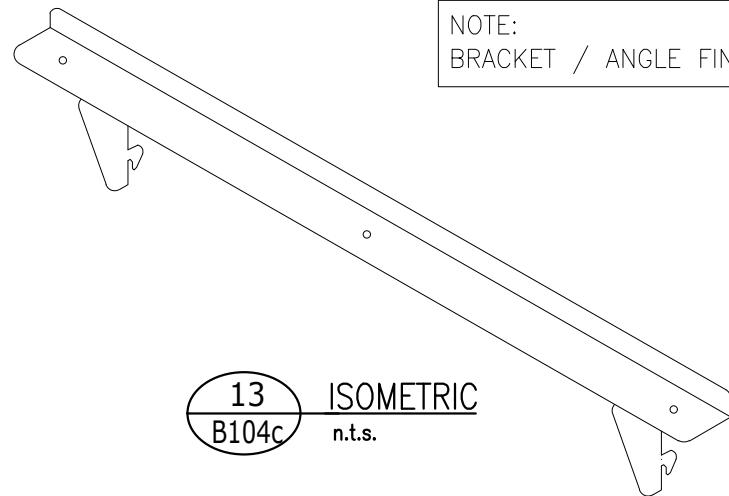


13 ISOMETRIC
B104c n.t.s.

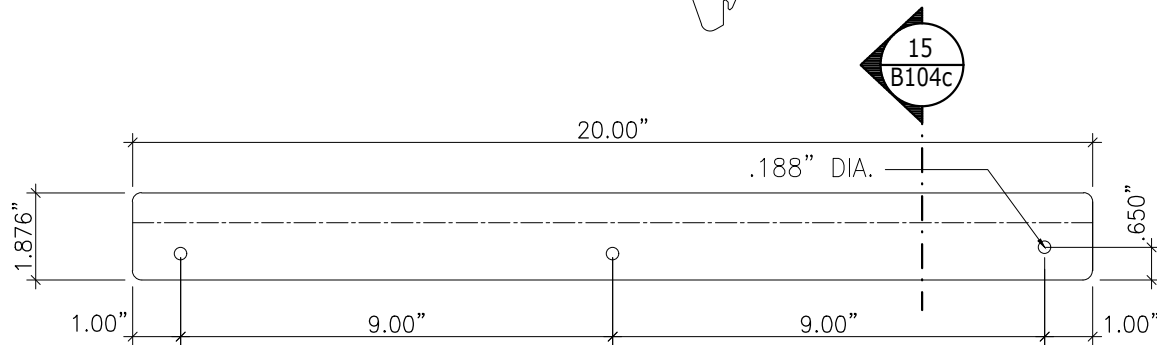

14 ELEVATION - SHELF ANGLE
B104c 3" = 1'-0"

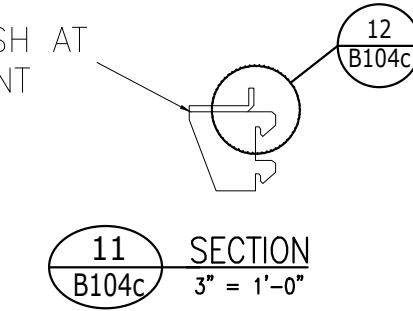


11 SECTION
B104c 3" = 1'-0"

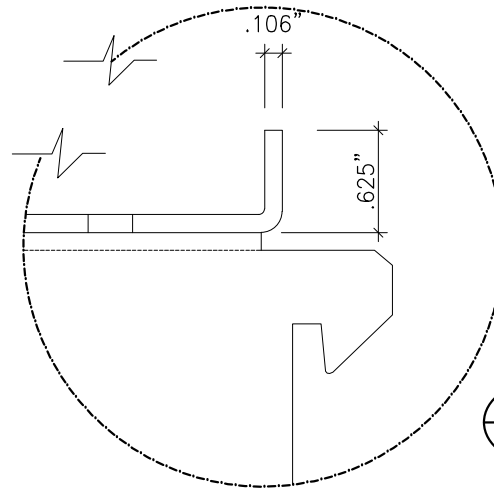


12 DETAIL
B104c n.t.s.


15 SECTION
B104c 3" = 1'-0"

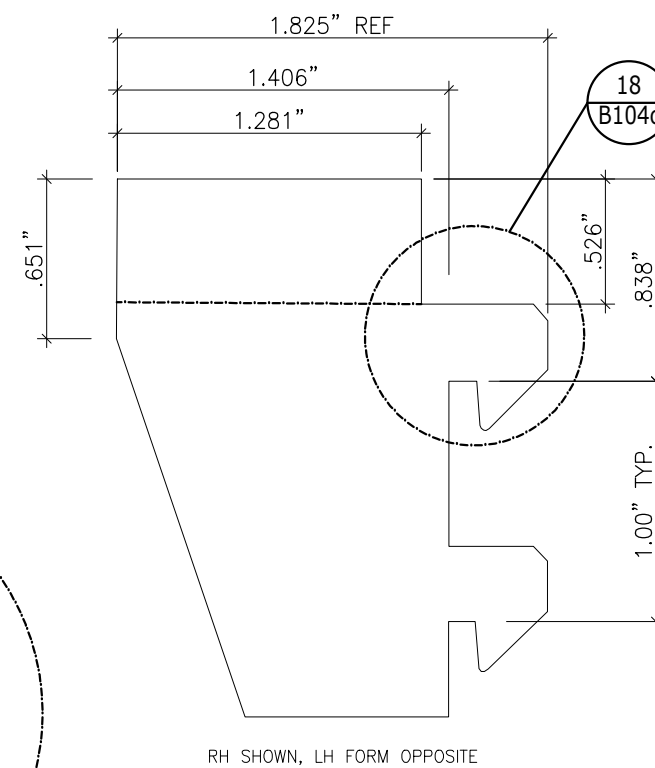


16 ELEVATION - SHELF BRACKET
B104c n.t.s.

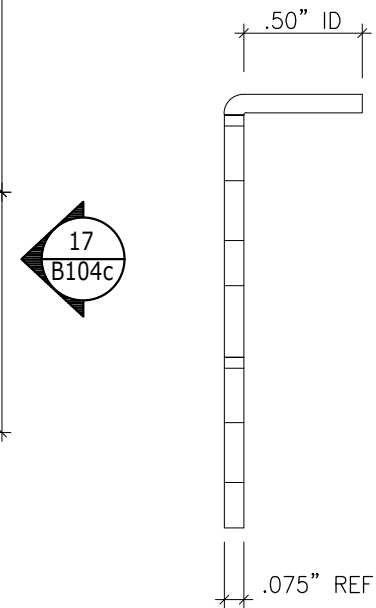

17 ELEVATION
B104c n.t.s.

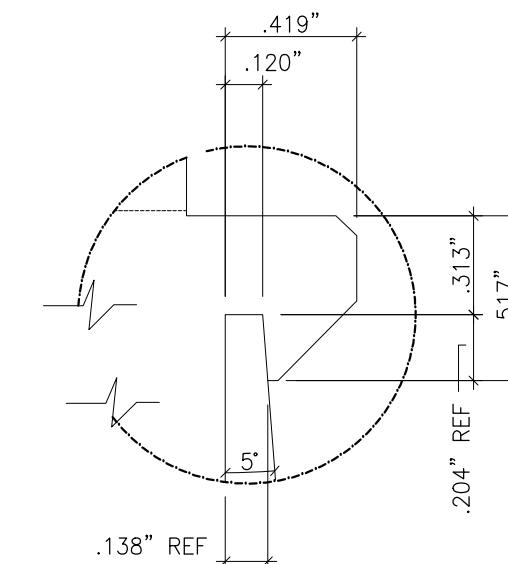

18 DETAIL
B104c n.t.s.

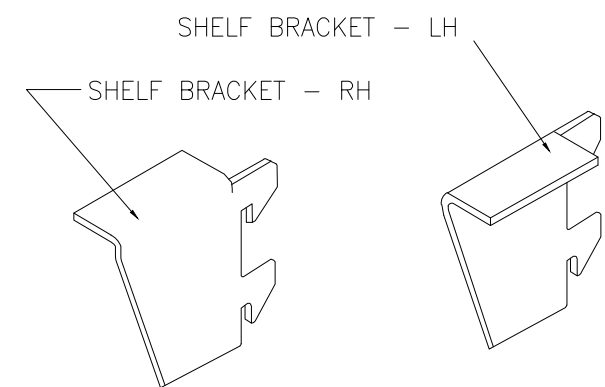

19 ISOMETRIC VIEWS
B104c n.t.s.

NOTE:
CASH REGISTER WEIGHT IS BETWEEN 60 LBS AND 80 LBS TOTAL.
FIXTURE CONTRACTOR TO ENSURE SHELF ANGLE/BRACKET
PROVIDES SUFFICIENT SUPPORT AND STABILITY

LCBO


B100 CHECK-OUT AREA/VESTIBULE
CASH/CHECK-OUT DESK W/ PLEXI GLASS 1 SIDE & BASKET WELL

REVISION DATE	REV.	6 OF 6	ISSUE DATE	STORE TYPE	STORE #
2020 SEPT	02	B104c		CON	668


NOTE:
ALL SOLID WOOD GRADE TO BE FAS

NOTE:
MERCHANDISER TO BE SECURED TO CASH
DESK USING THRU-BOLTS (CONCEALED).
MILLWORK CONTRACTOR TO ENSURE
STABILITY AND CONCEAL ATTACHMENT.

ENSURE NO SHARP EDGES ON METAL WORK
- FILE SMOOTH AS REQ'D.

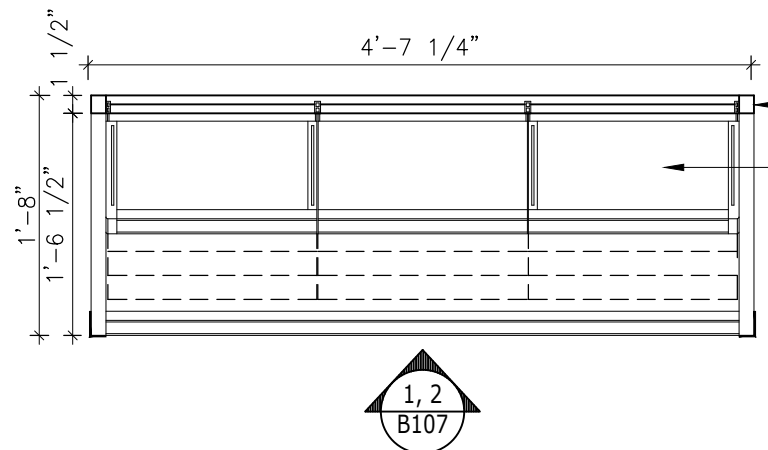

5 PLAN - MERCHANDISER
3/4" = 1'-0"

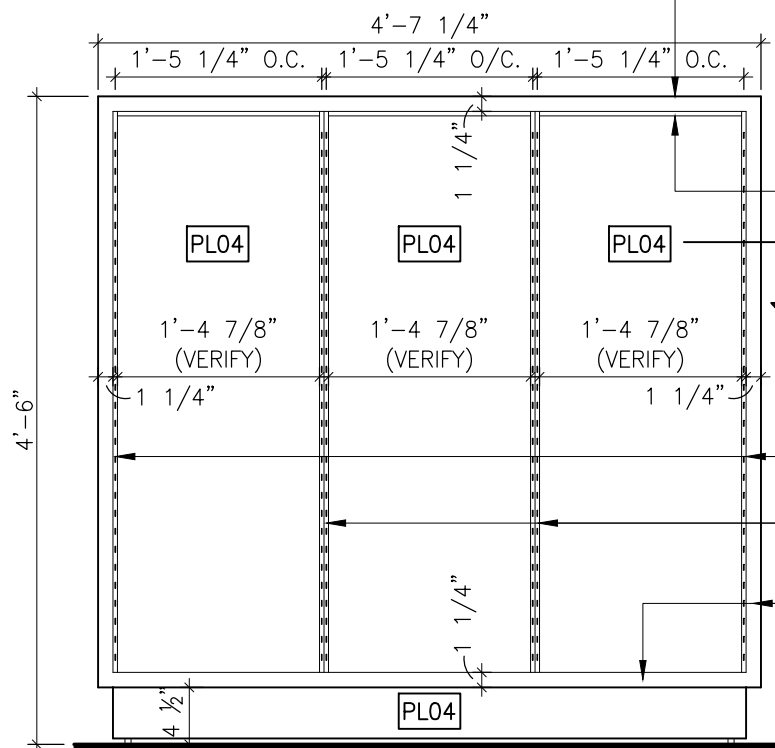

1 ELEVATION (W/O SHELVES)
3/4" = 1'-0"

1 1/2" x 1 1/4" HARDWOOD EDGE FIN. WD29

1/2" SLATWALL REVEAL FIN. PT16
SEE DETAIL 6, DWG. B107

TYP. 200ml BOTTLE SHELF WITH WOOD MOULDINGS
FINISH WD29 & PLASTIC LAMINATE SHELF PL04 C/W
1/4" SQUARE RAILS FINISH PT16 ON HEAVY-DUTY
METAL BRACKETS & STANDARDS. MILLWORK
CONTRACTOR TO ENSURE ALL SHELF WIDTHS ARE
EQUAL & ARE COORDINATED WITH RECESSED METAL
STANDARDS SPACING

P. LAM. FIN. PL04 TO BACK PANEL

HARDWOOD EDGE FIN. WD29

FIN. PL04

P. LAM. FIN. PL04

1 1/4" x 1 1/4" x 1 1/2" METAL, CORNER
GUARD FIN. MT55 TO BE FLUSH W/
WOOD FINISH, FIN. WD29, SCREW IN
PLACE. SCREWS TO BE COUNTERSUNK

HARDWOOD EDGE FIN. WD29

ACCESSORIES TRAY SHELF W/ WOOD MOULDINGS
FIN. WD29 & P. LAM SHELF FIN. PL04 ON
HEAVY-DUTY METAL BRACKETS & STANDARDS.
MILLWORK CONTRACTOR TO ENSURE ALL SHELF
WIDTHS ARE EQUAL & ARE COORDINATED WITH
RECESSED METAL STANDARDS SPACING

1/2" SLATWALL REVEAL FIN. PT16
SEE DETAIL 6 B107


TYP. 200ml BOTTLE SHELF WITH WOOD MOULDINGS
FINISH WD29 & PLASTIC LAMINATE SHELF PL04 C/W
1/4" SQUARE RAILS FINISH PT16 ON HEAVY-DUTY
METAL BRACKETS & STANDARDS. MILLWORK
CONTRACTOR TO ENSURE ALL SHELF WIDTHS ARE
EQUAL & ARE COORDINATED WITH RECESSED METAL
STANDARDS SPACING

HEAVY DUTY RECESSED METAL SINGLE-SLOTTED
STANDARDS FIN. PT16


HEAVY DUTY RECESSED METAL SINGLE-SLOTTED
STANDARDS x 2 FIN. PT16

HARDWOOD EDGE FIN. WD29

1 1/4" x 1 1/4" x 1 1/2" METAL CORNER
GUARD FIN. MT55 TO BE FLUSH W/
WOOD FINISH, FIN. WD29, SCREW IN PLACE.
SCREWS TO BE COUNTERSUNK

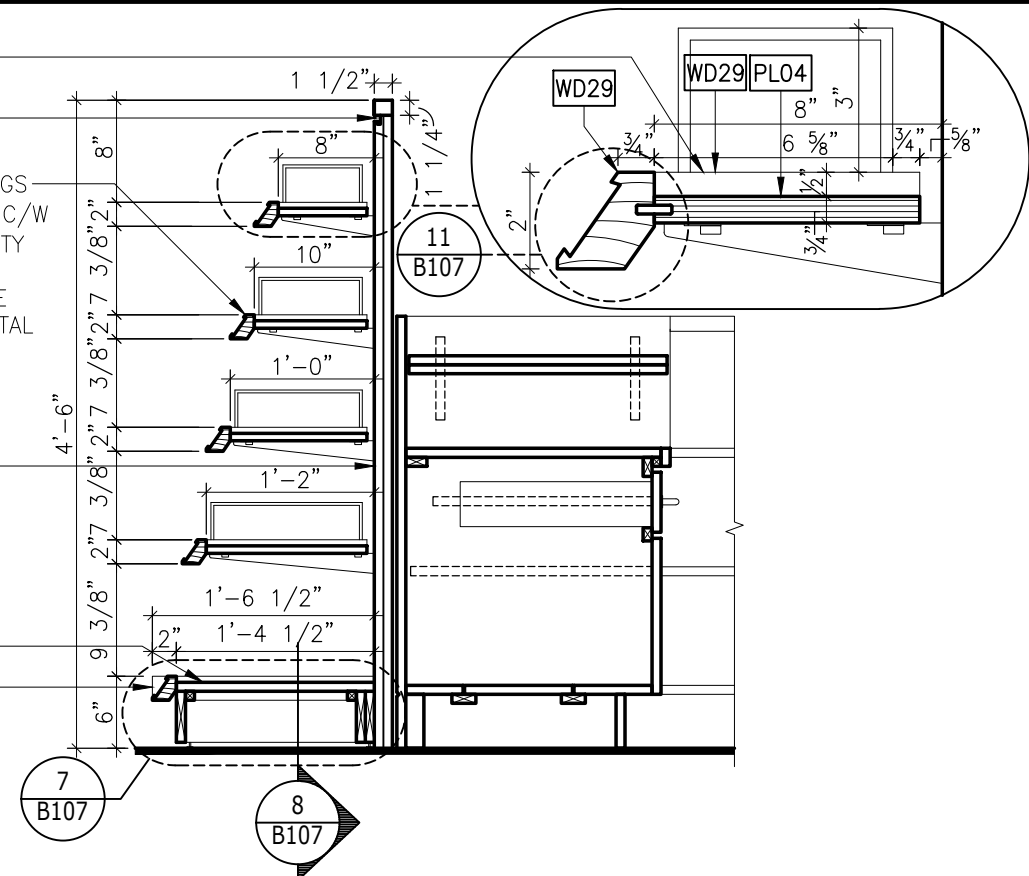

3 SECTION
3/4" = 1'-0"

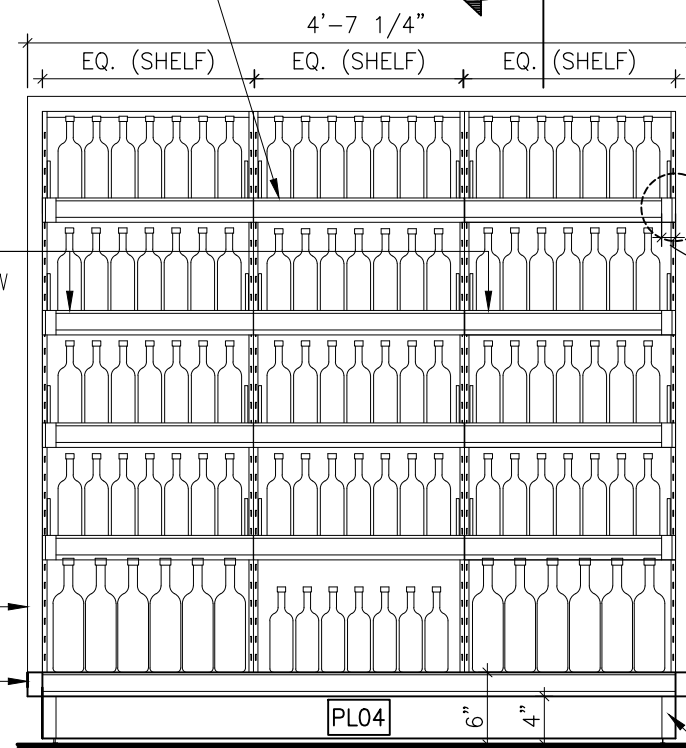

2 ELEVATION (W/ SHELVES)
3/4" = 1'-0"

12 B107
TYPICAL AT
EACH SHELF

1 1/8"

1 1/4" x 1 1/4"
METAL CORNER
GUARD FIN. MT55

LCBO

B100 CHECK-OUT AREA/VESTIBULE

MERCHANDISER FOR U-SHAPED CASH DESK

REVISION
DATE
2019
NOV

REV.
01


1 of 2
B107

ISSUE
DATE
2019
NOV


STORE
TYPE

STORE #
668


NOTE:
ALL SOLID WOOD GRADE TO BE FAS

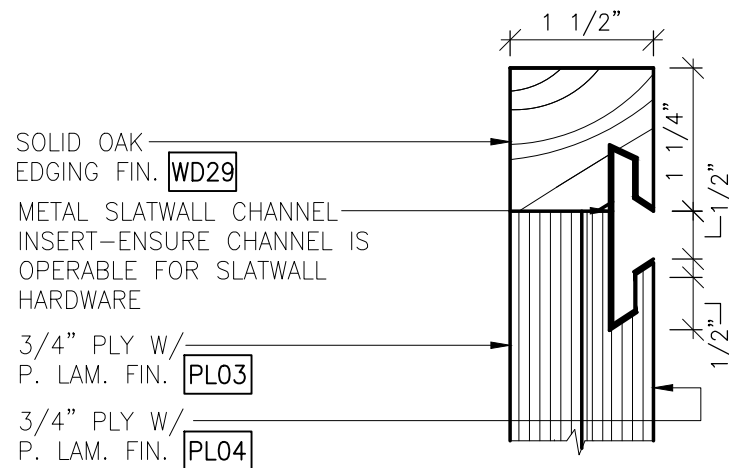


6 SECTION
B107 6"=1'-0"

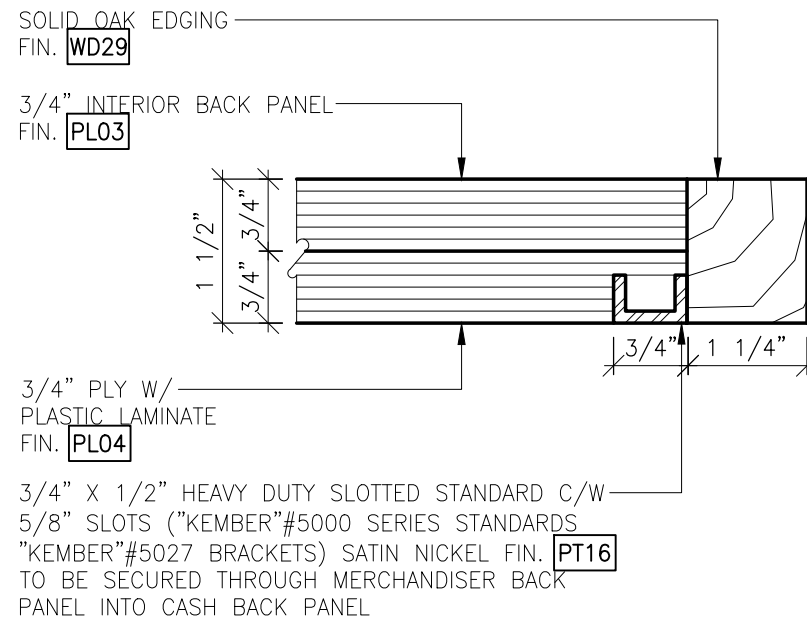


9 SECTION
B107 6"=1'-0"

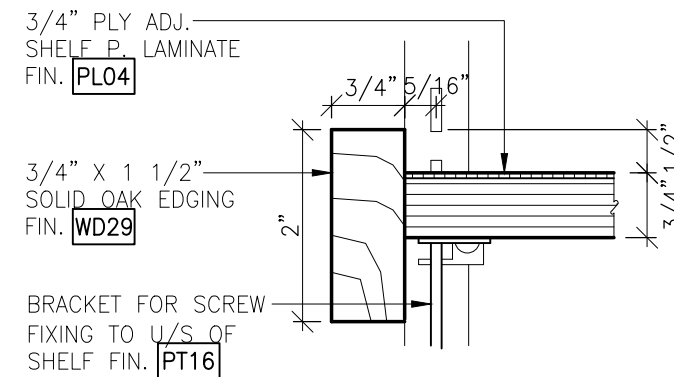

10 SECTION
B107 6"=1'-0"

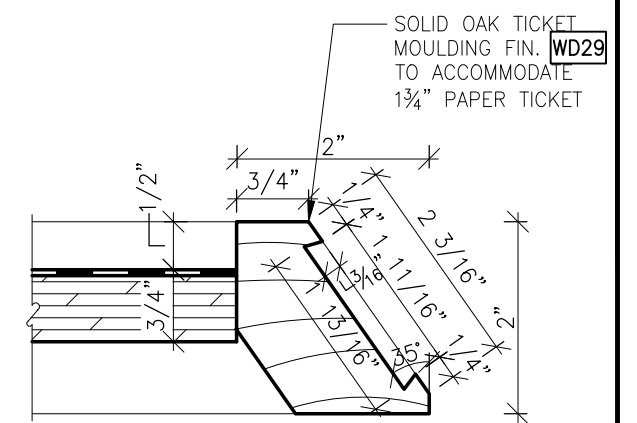


11 SECTION
B107 6"=1'-0"

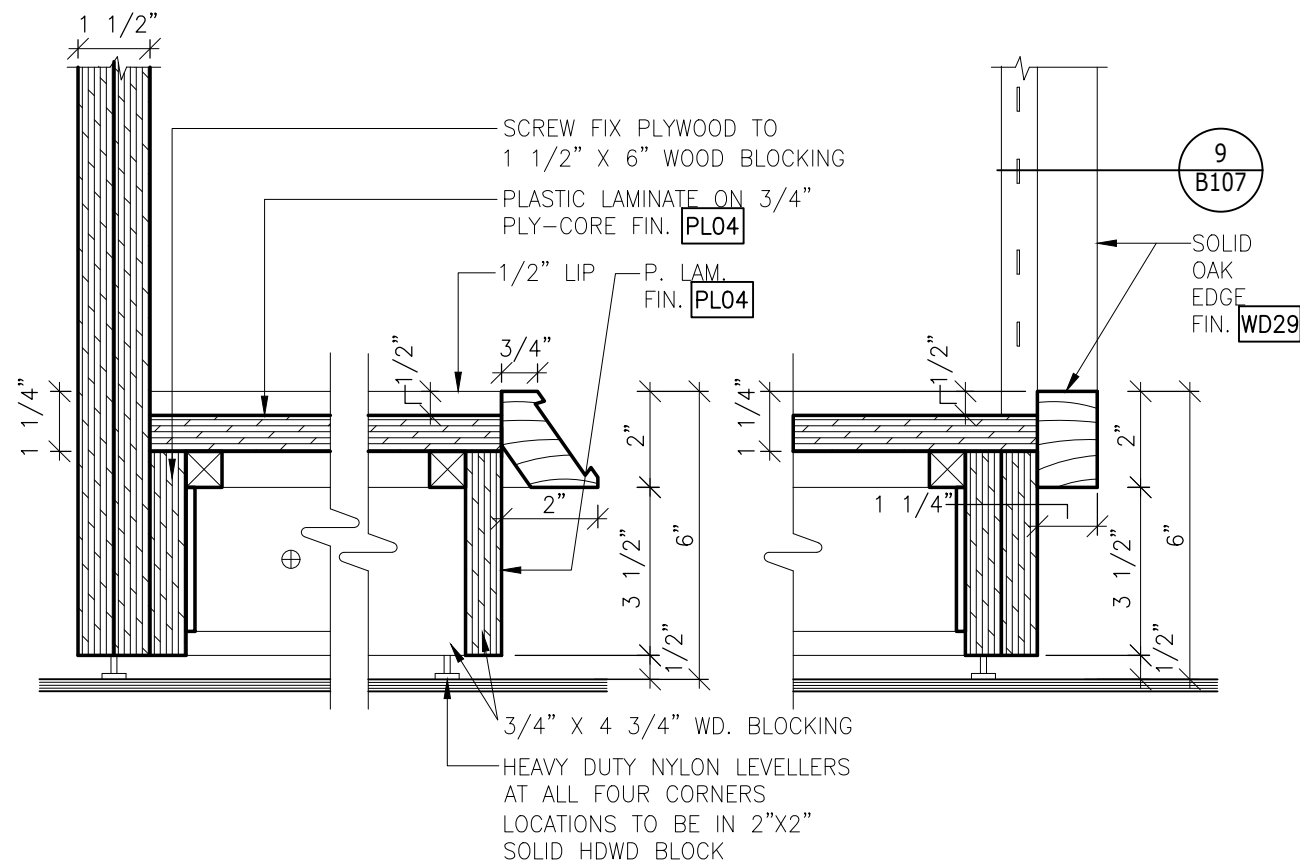

7 SECTION
B107 3" = 1'-0"


8 SECTION
B107 3" = 1'-0"

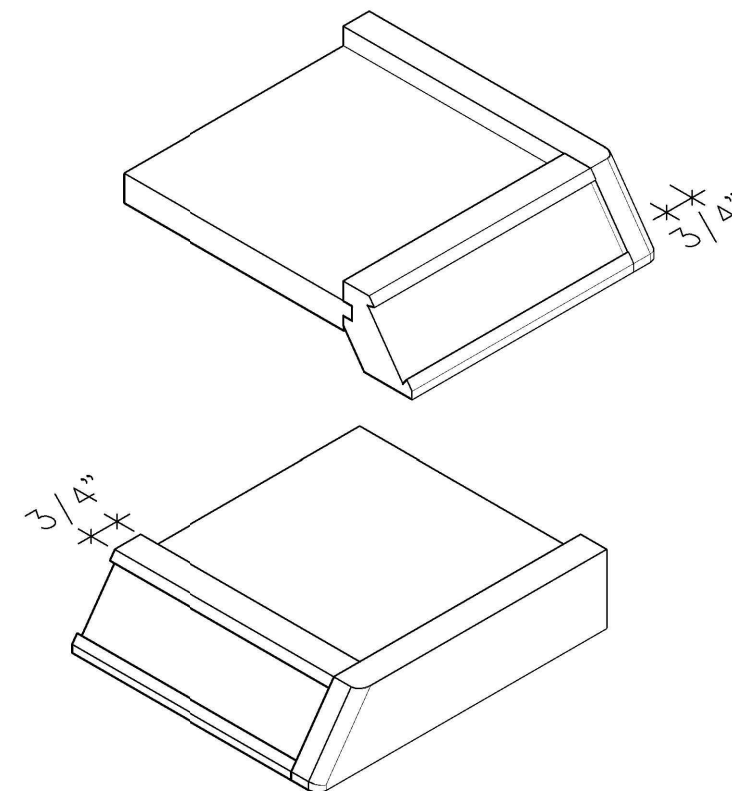

12 ISOMETRIC VIEWS — ANGLED WOOD BLOCK DETAIL
B107 AT ANGLED TICKET MOULDING

LCBO

B100 CHECK-OUT AREA/VESTIBULE		REVISION DATE	REV.	2 of 2	ISSUE DATE	STORE TYPE	STORE #
MERCHANDISER FOR U-SHAPED CASH DESK		2019 NOV	01	B107	2019 NOV		668

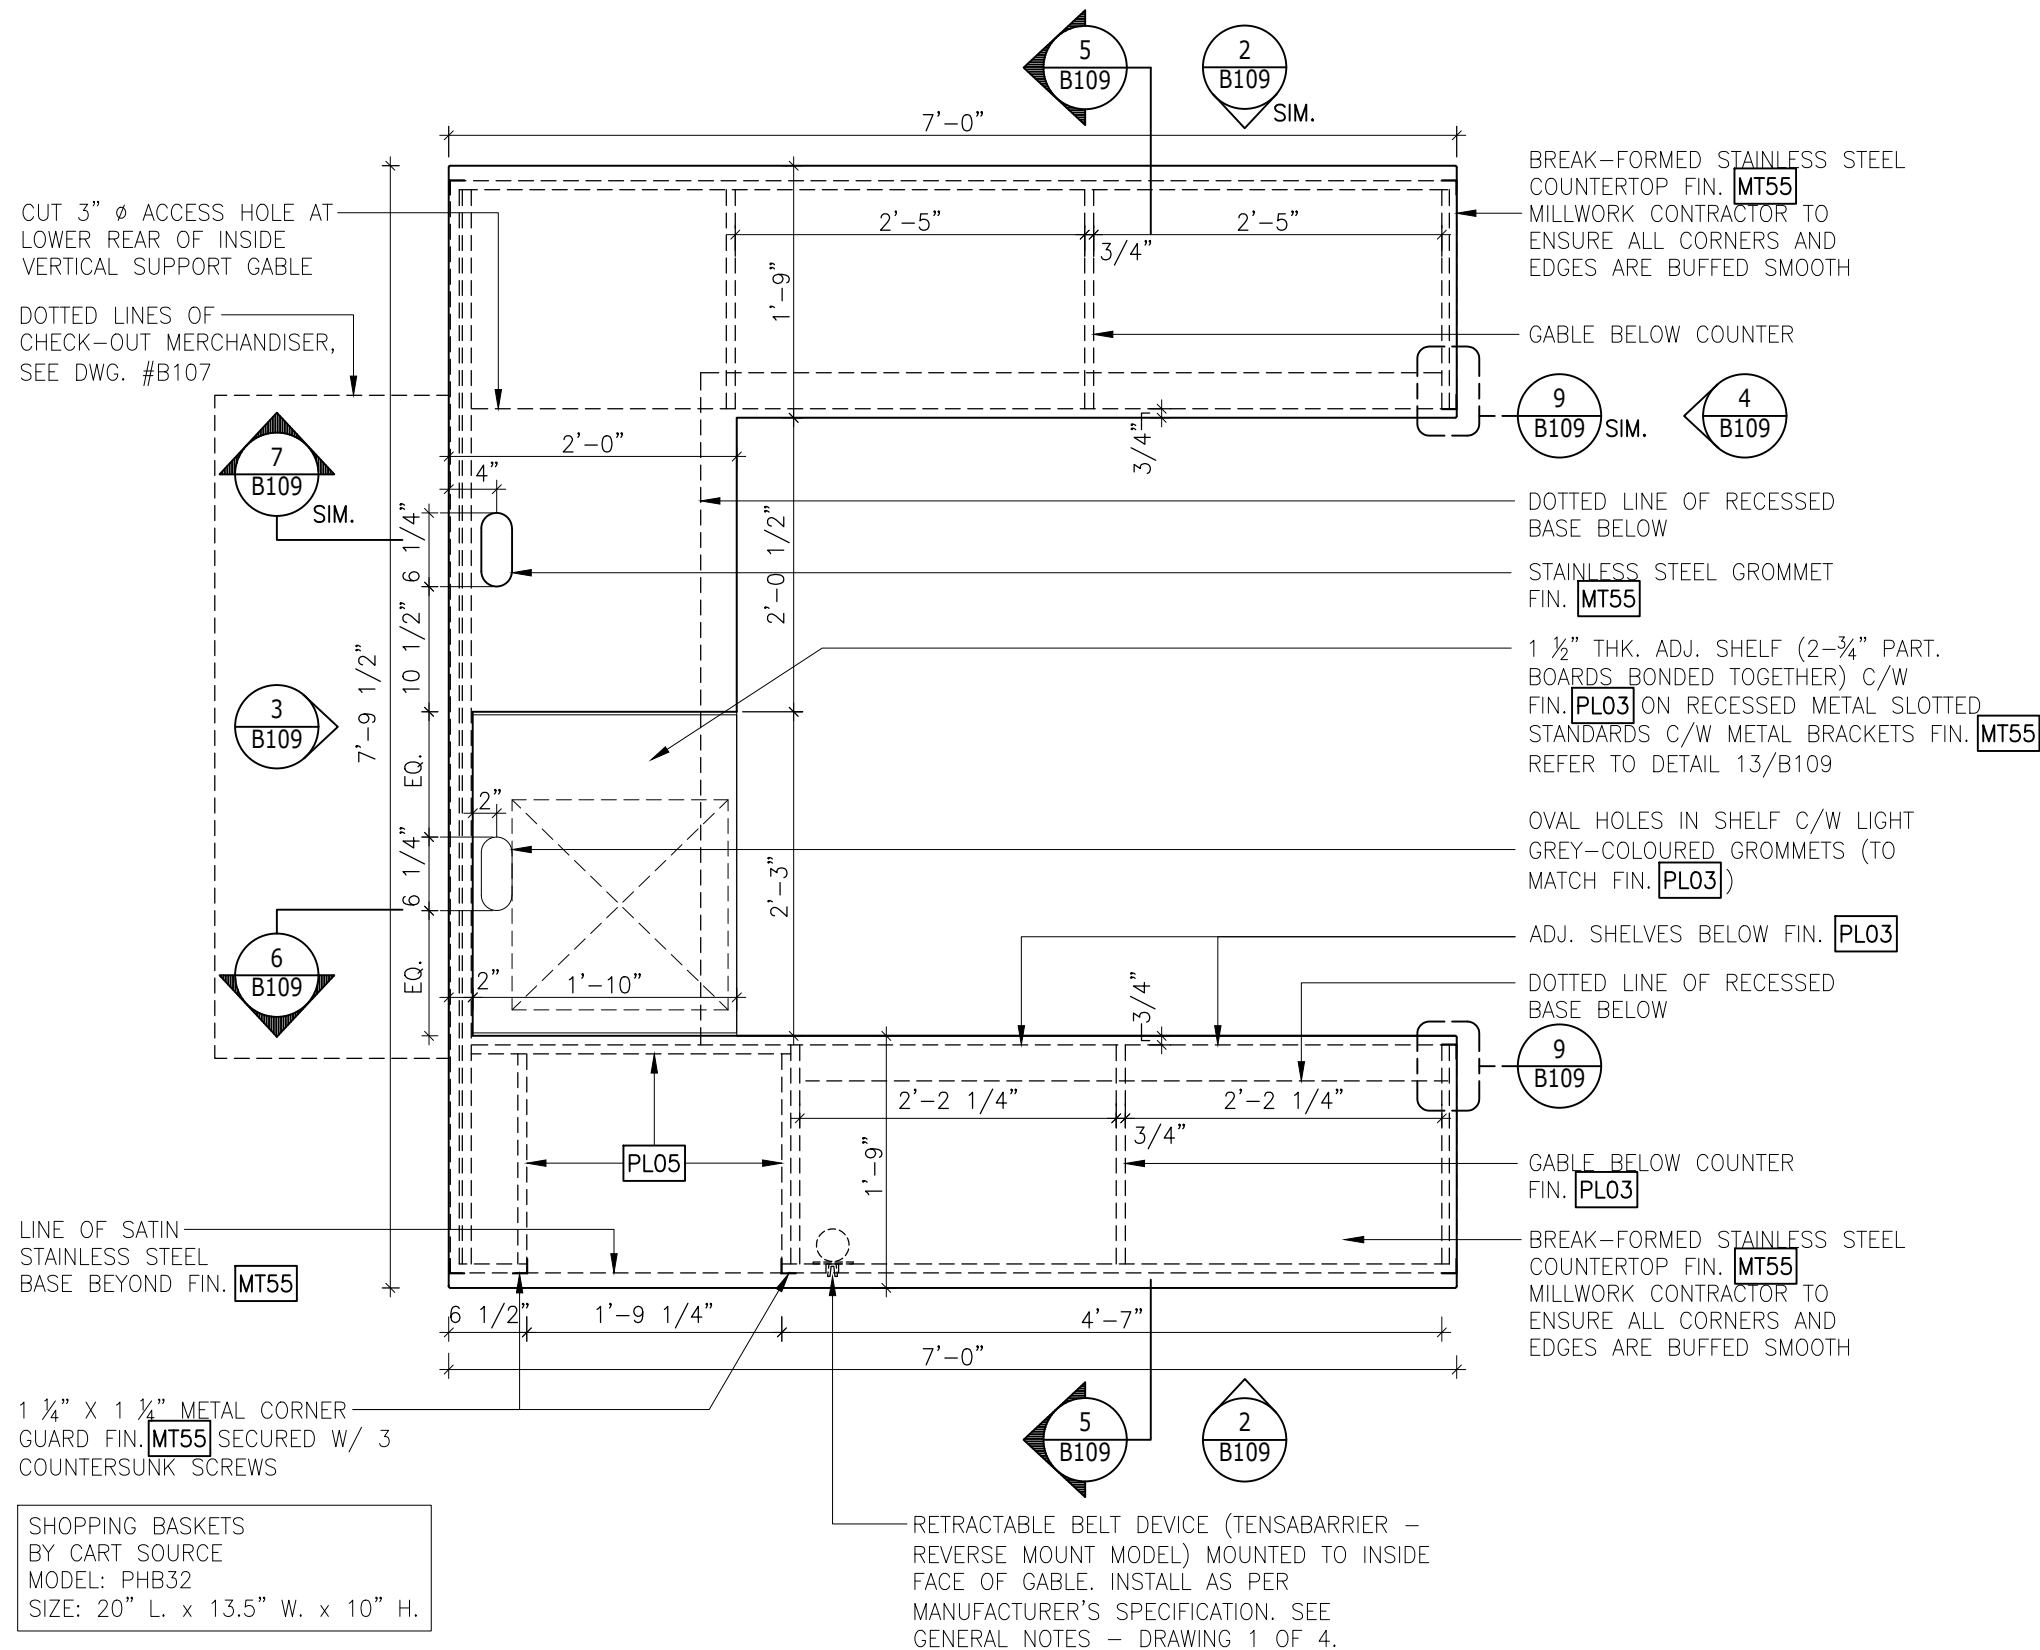

GENERAL NOTES:

-BASE & STRUCTURAL COMPONENTS TO BE 3/4" PLYWOOD CONSTRUCTION WITH DESIGNATED FINISH.

-DRAWERS TO BE CONSTRUCTED OF SOLID 1/2" BALTIC BIRCH W/ CLEAR LACQUER FINISH.

-ALL OTHER CONSTRUCTION TO BE 3/4" PARTICLE BOARD WITH DESIGNATED FINISH UNLESS NOTED OTHERWISE.

-ALL EDGES & CORNERS OF SATIN STAINLESS STEEL COUNTERTOP TO BE WELDED AND BUFFED SMOOTH.

-ALL SCREWS IN METAL CORNER GUARDS TO MATCH FINISH OF CORNER GUARD/TRIM AND BE COUNTERSUNK. ALL SHARP EDGES TO BE MADE SMOOTH TO ENSURE SAFETY OF CUSTOMERS AND STAFF.

- MILLWORK CONTRACTOR TO SUPPLY AND INSTALL TENSABARRIER DEVICE AT SIDE OF CASH/CHECK OUT DESK. MILLWORK CONTRACTOR TO SUPPLY AND INSTALL TENSABARRIER AS PER MANUFACTURERS SPECIFICATIONS AND LCBO SPECIFICATION - 10 90 00. MILLWORK CONTRACTOR TO PROVIDE CUT OUT AT GABLE AND MOUNT HARDWARE AS PER SPECIFICATIONS. MILLWORK CONTRACTOR WILL ASSUME RESPONSIBILITY FOR CUT OUT SIZE AND LOCATION. MILLWORK CONTRACTOR TO INDICATE PROPOSED DETAILS/CUT OUT LOCATION ON SHOP DRAWING SUBMITTAL FOR FINAL APPROVAL PRIOR TO FABRICATION

- NO VISIBLE P. LAM. SEAMS PERMITTED.

- G.C.'S ELECTRICAL SUBTRADE TO PROVIDE STUB UP UNDER CUSTOMER SERVICE SIDE OF CUSTOMER SERVICE DESK. LOCATION TO BE DETERMINED ON SITE.

1 PLAN
B109 3/4" = 1'-0"

LCBO

B100 CHECK OUT AREA/VESTIBULE

'U'-SHAPED CUSTOMER SERVICE DESK W/ BASKET WELL

REVISION
DATE
2019
NOV


REV.
01

1 of 6
B109

ISSUE
DATE
2019
NOV

STORE
TYPE

STORE #
668

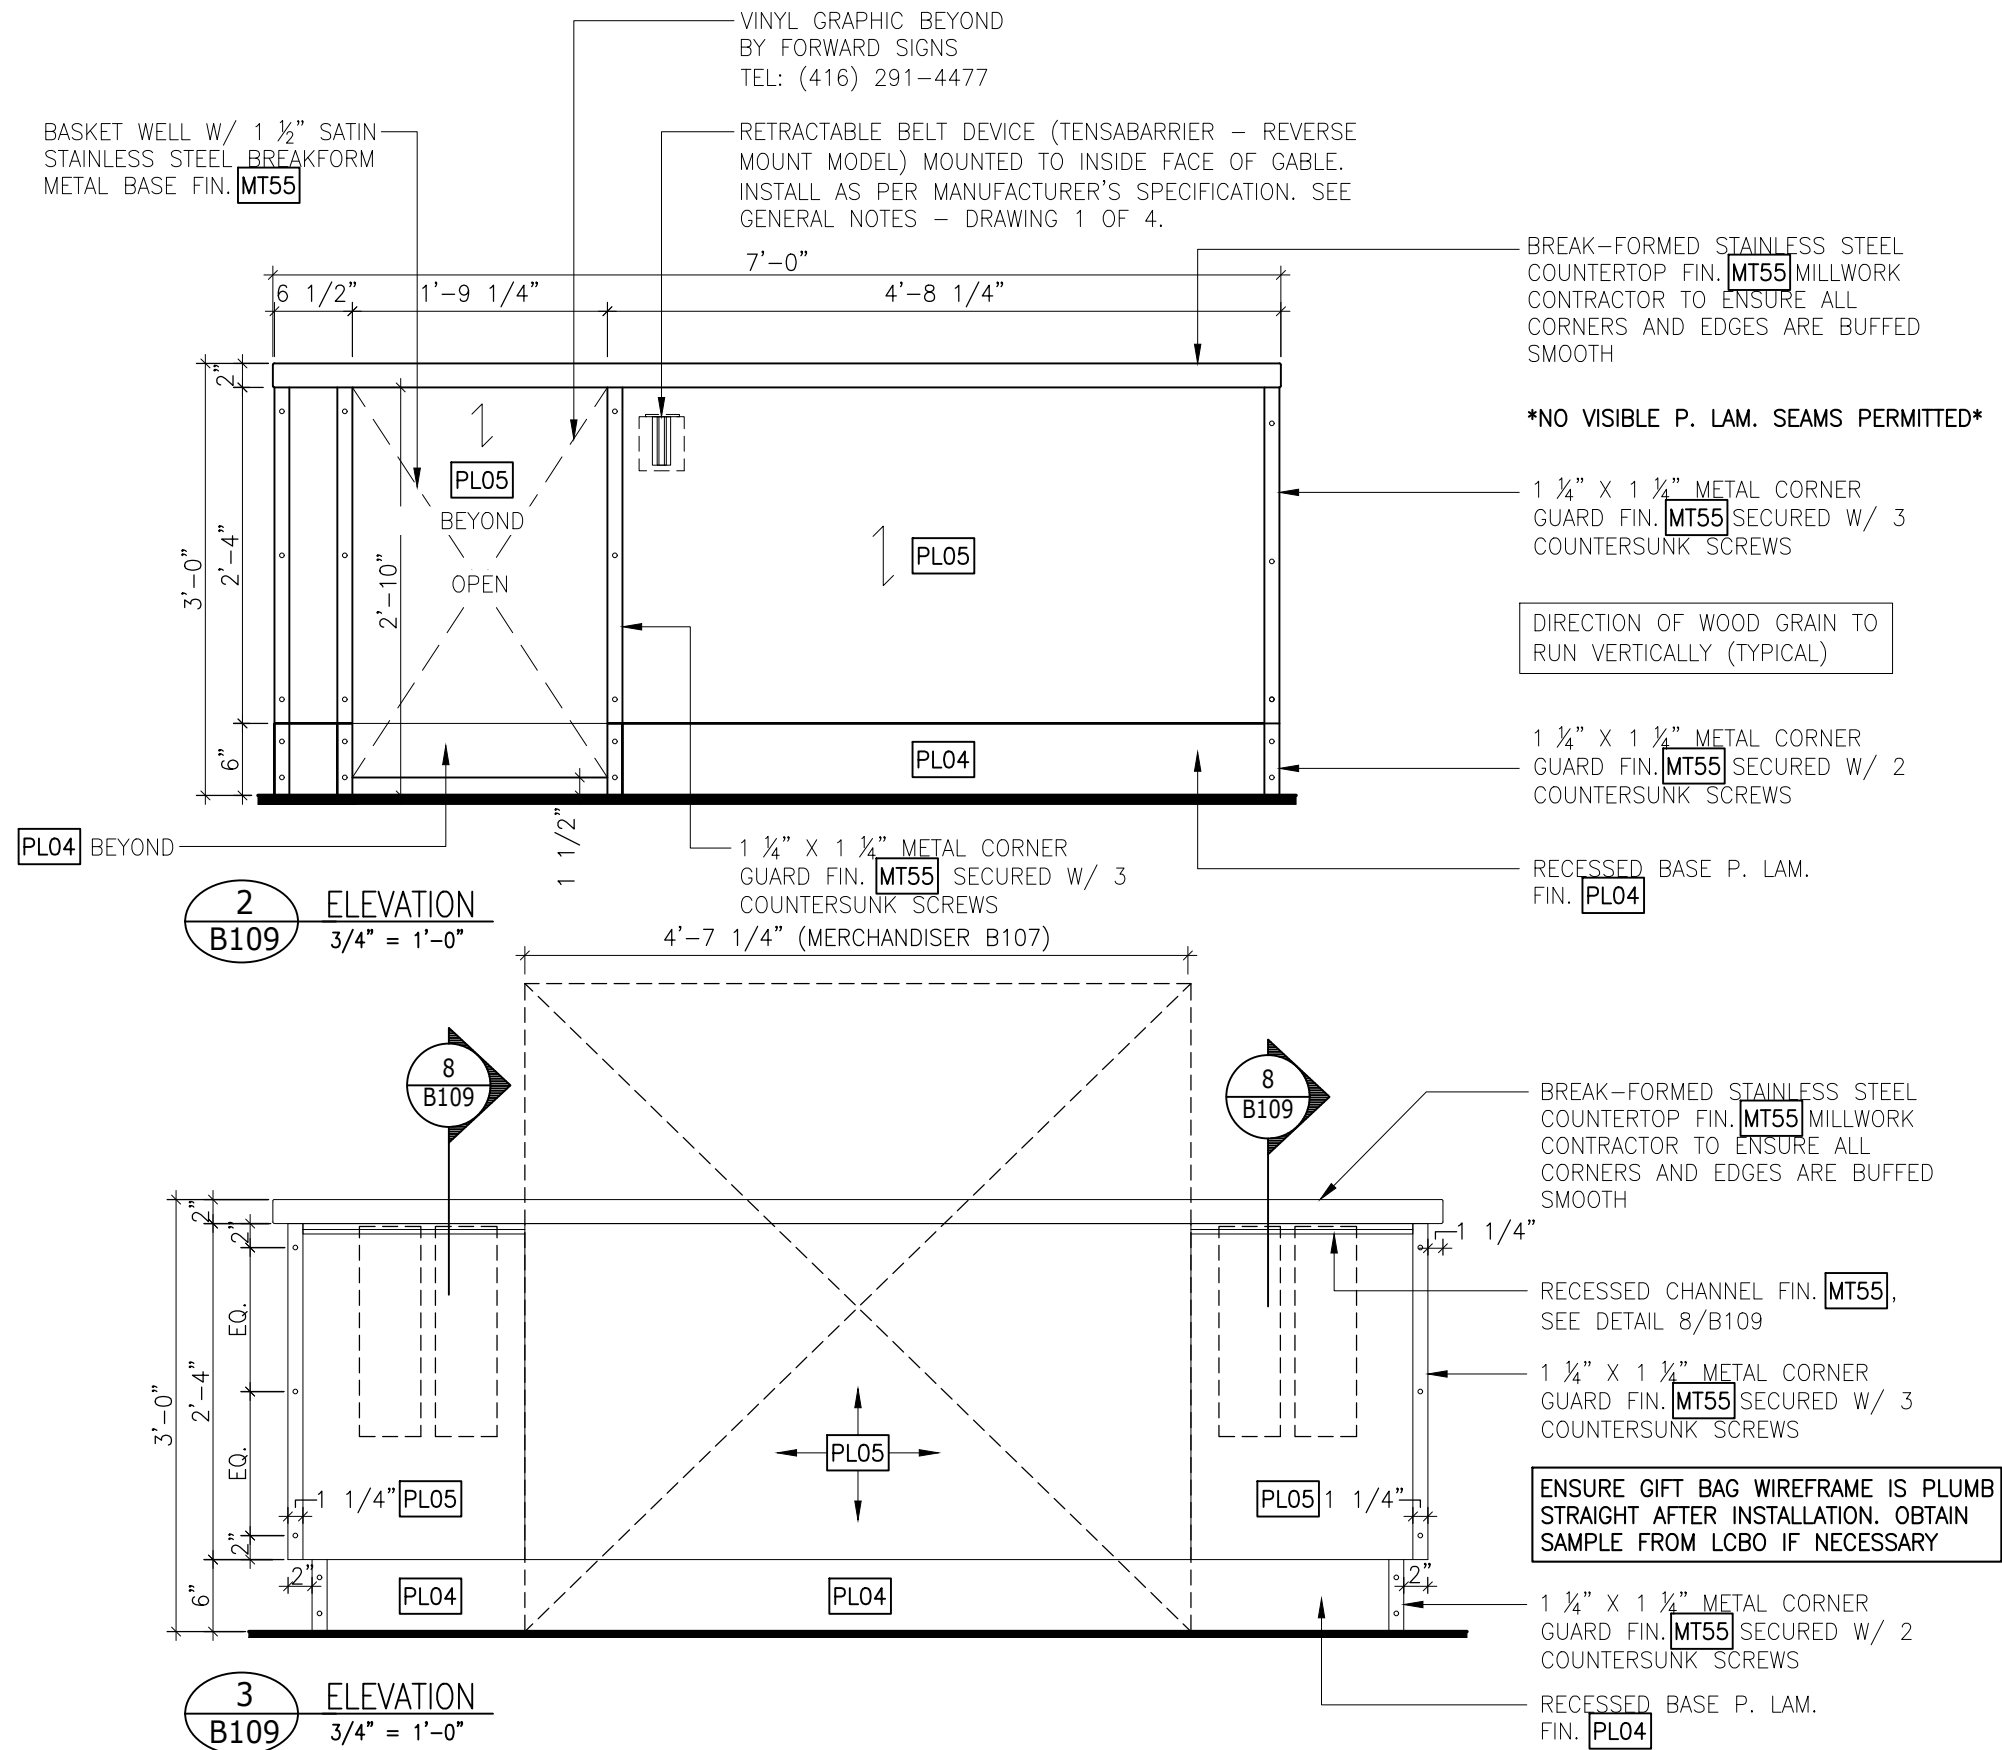

LCBO

B100 CHECK OUT AREA/VESTIBULE

'U'-SHAPED CUSTOMER SERVICE DESK W/ BASKET WELL

REVISION
DATE
2019
NOV



REV.
01

2 of 6
B109

ISSUE
DATE
2019
NOV

STORE
TYPE





STORE #
668

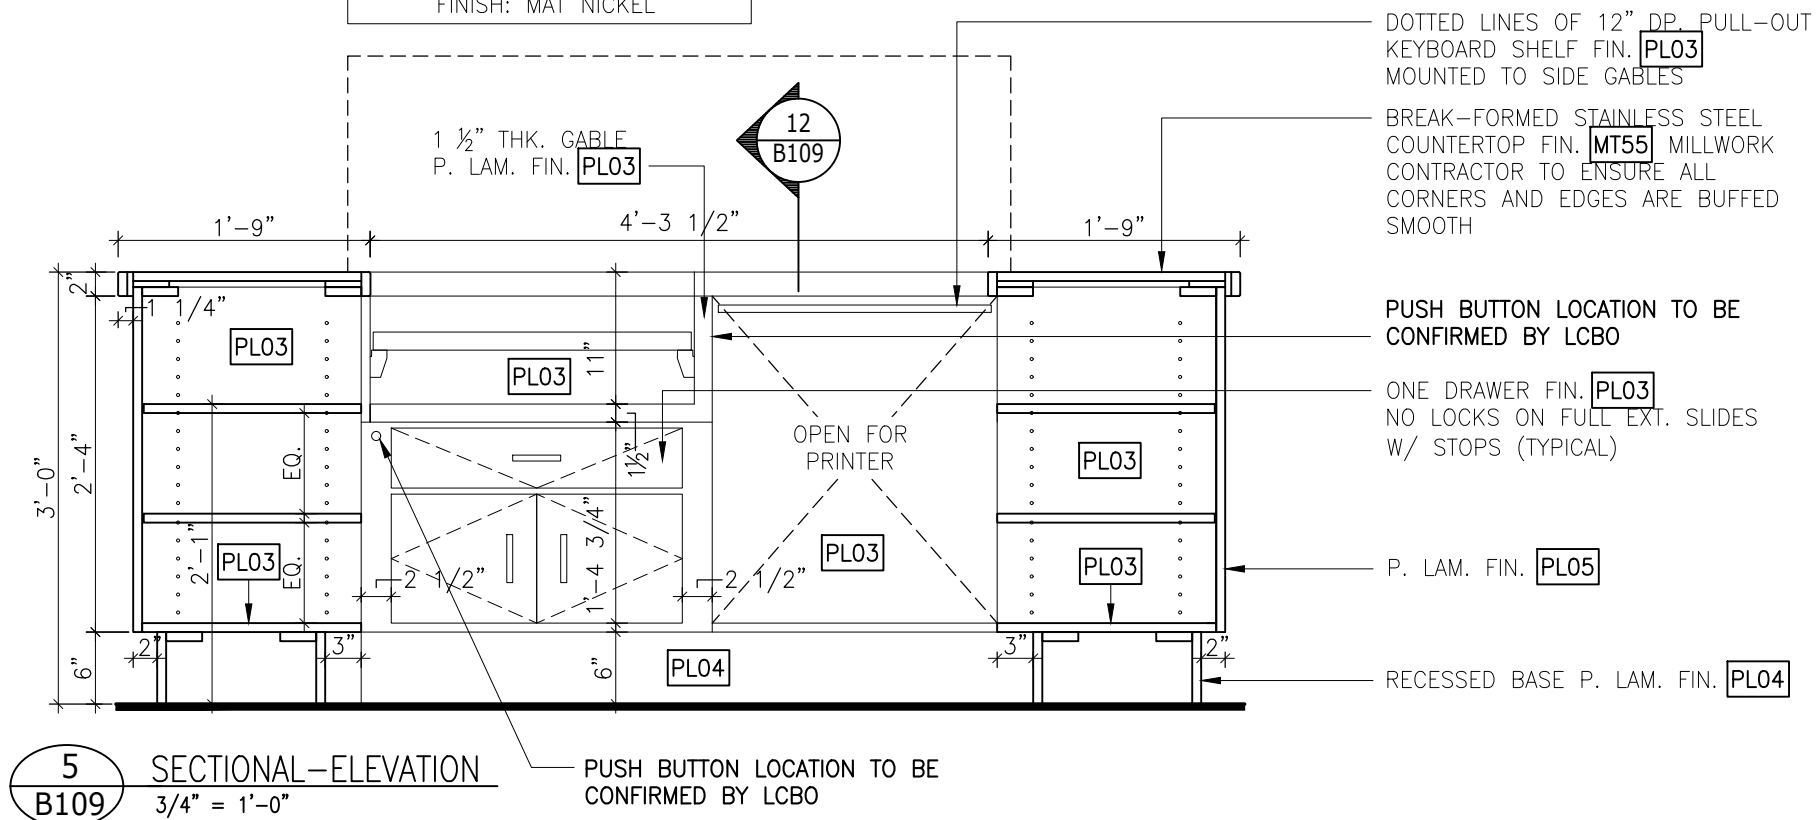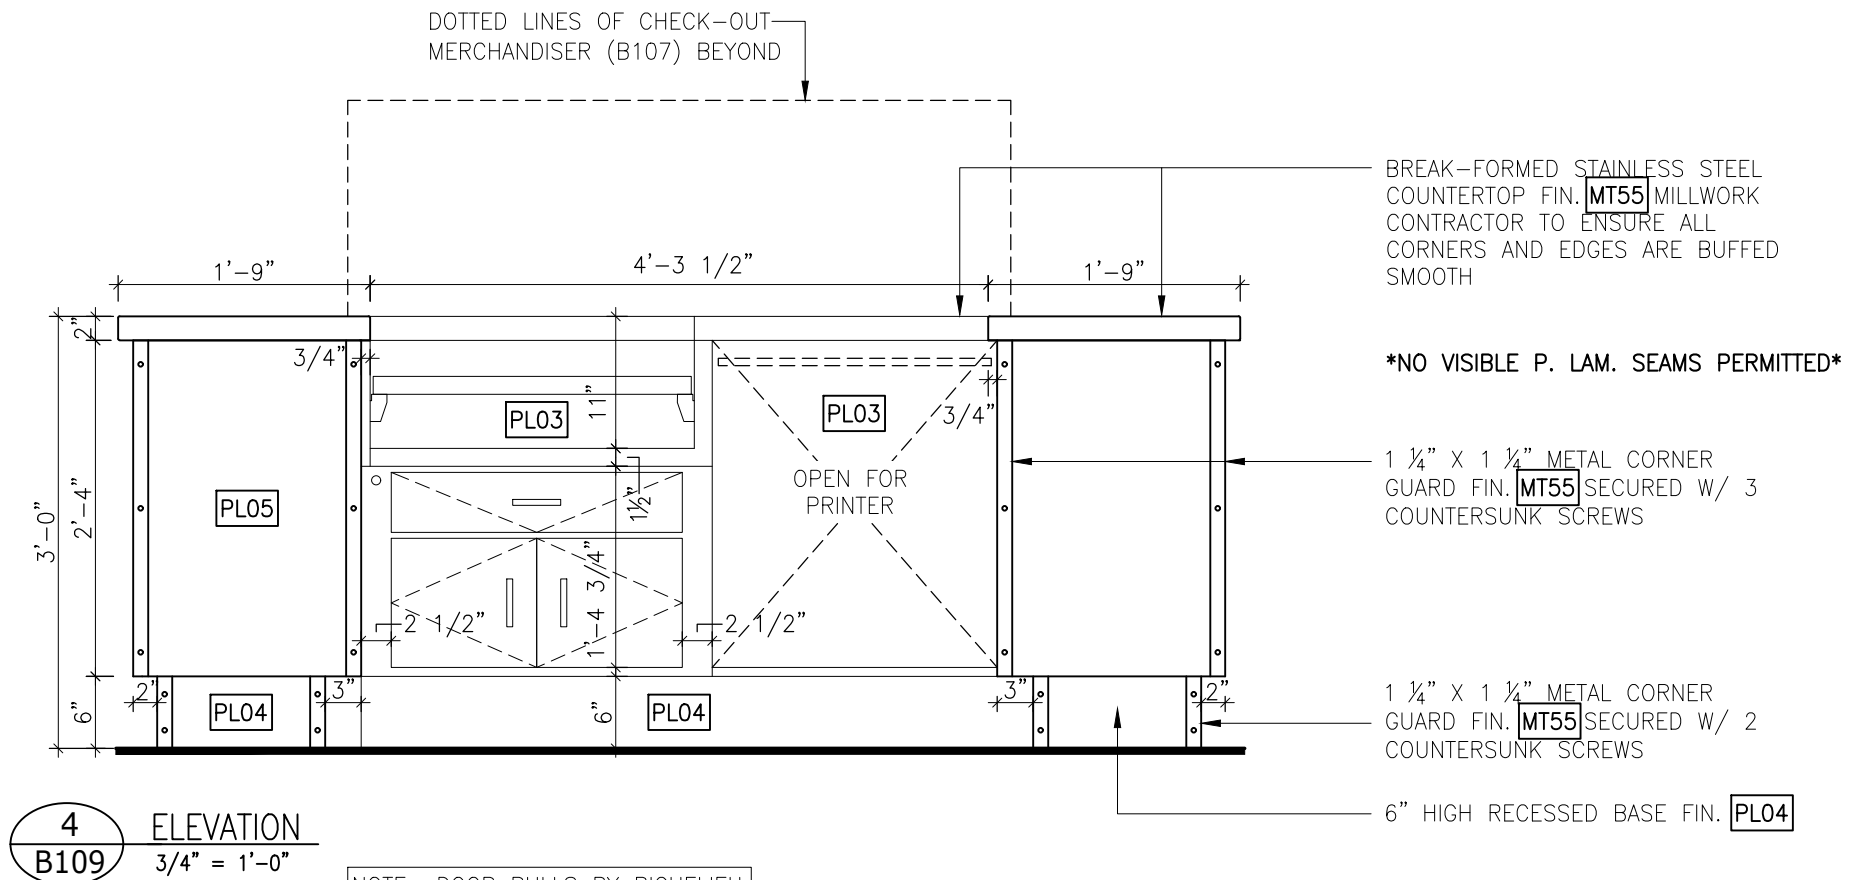


LCBO

B100 CHECK OUT AREA/VESTIBULE
'U'-SHAPED CUSTOMER SERVICE DESK W/ BASKET WELL


REVISION DATE	REV.	3 of 6	ISSUE DATE	STORE TYPE	STORE #
2019 NOV	01	B109	2019 NOV		668

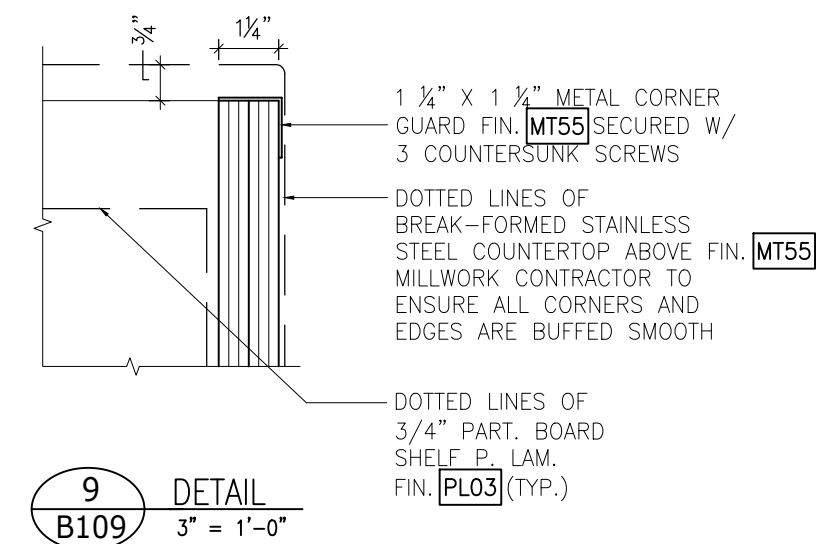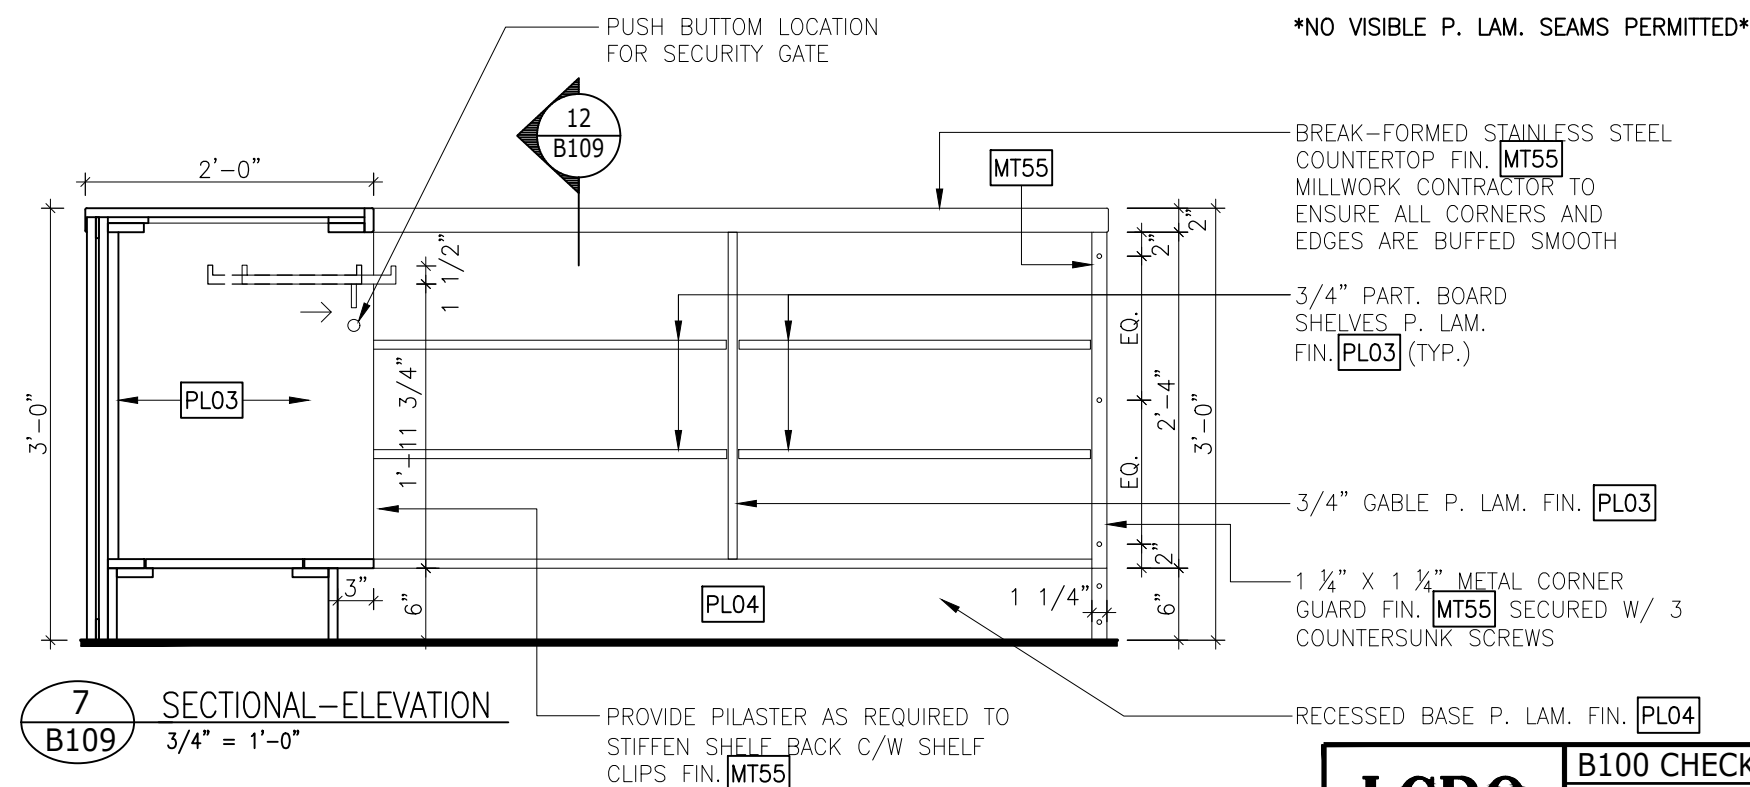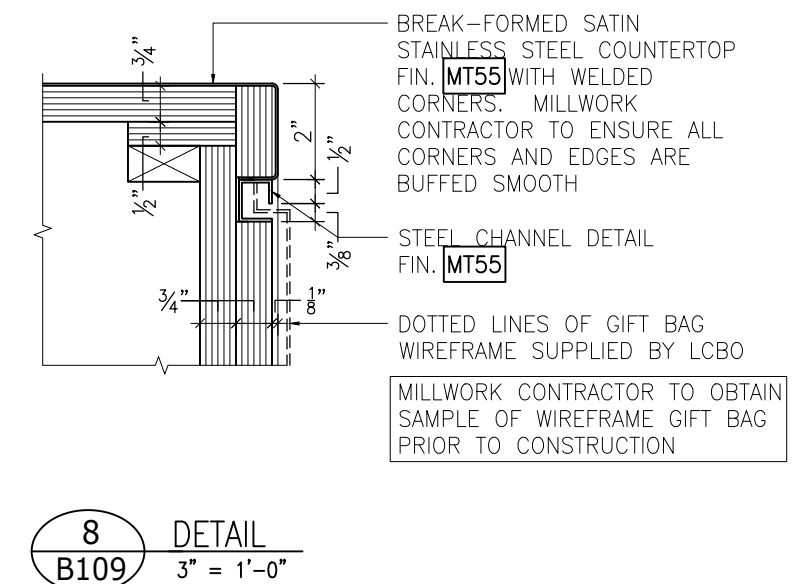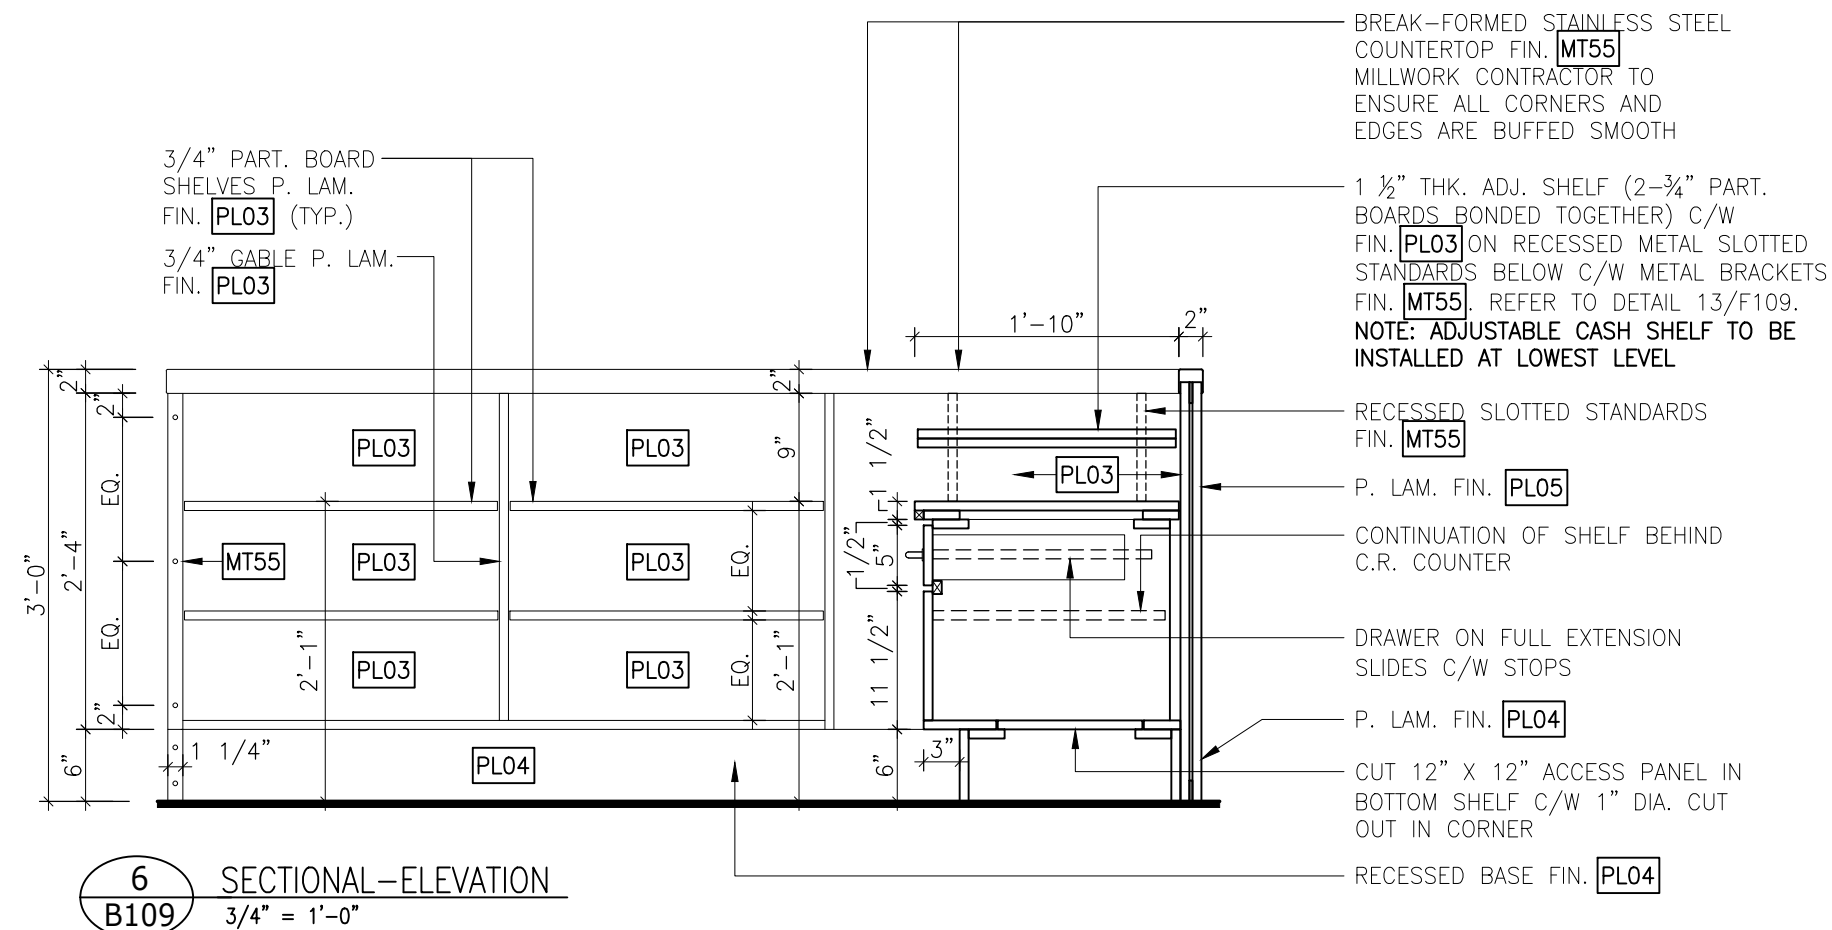

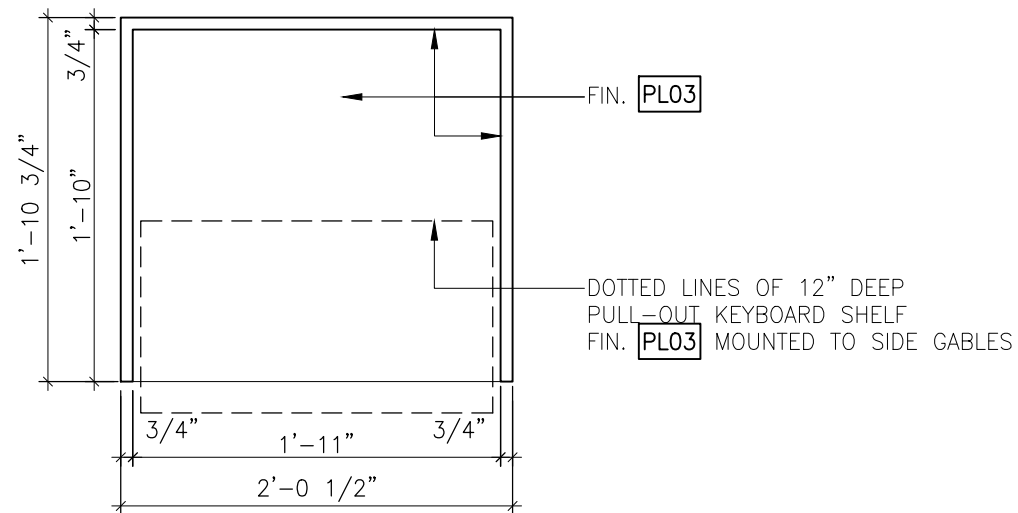


11
B109

10 PLAN
1" = 1'-0"

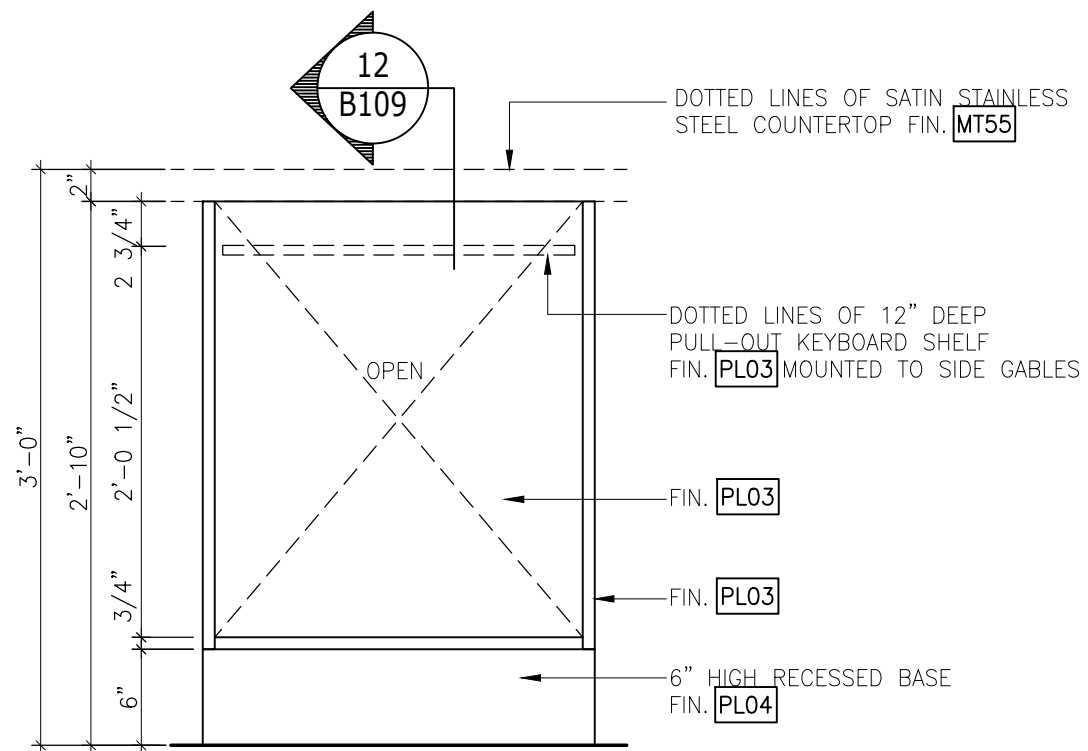

11 ELEVATION
1" = 1'-0"

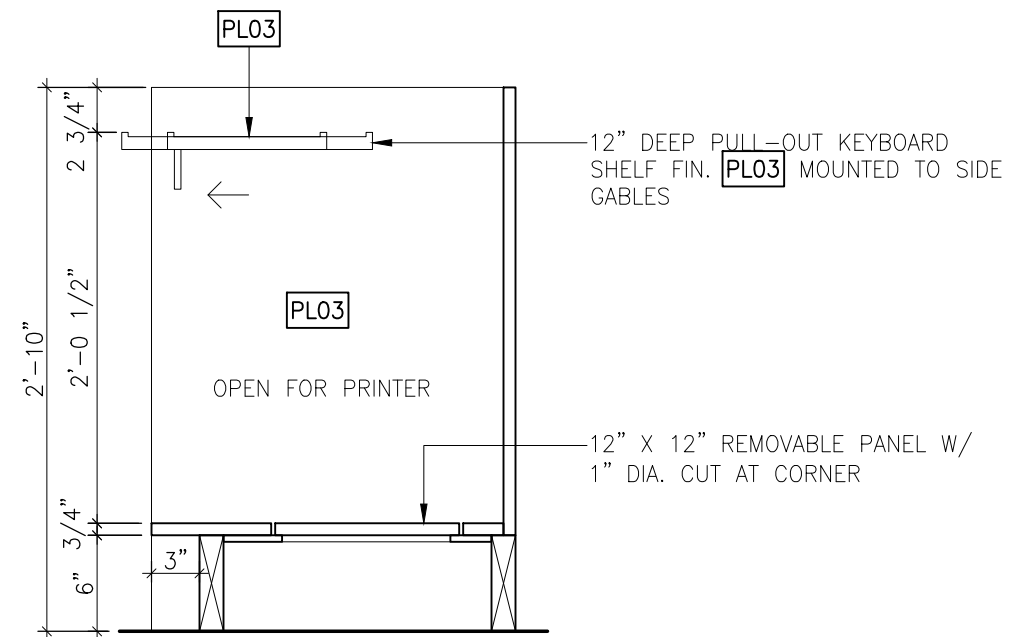

12 SECTION
1" = 1'-0"

LCBO

B100 CHECK OUT AREA/VESTIBULE

'U'-SHAPED CUSTOMER SERVICE DESK W/ BASKET WELL

REVISION
DATE
2019
NOV


REV.
01

5 of 6
B109


ISSUE
DATE
2019
NOV

STORE
TYPE

STORE #
668

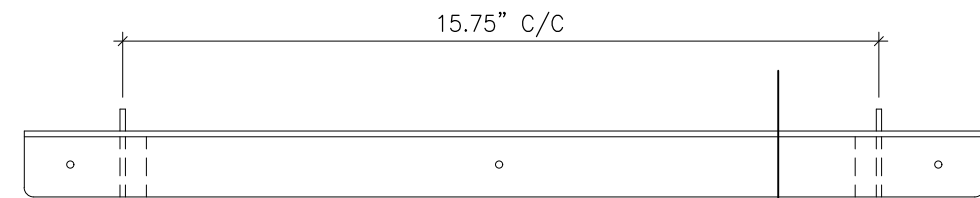


13
B109 PLAN VIEW
3" = 1'-0"

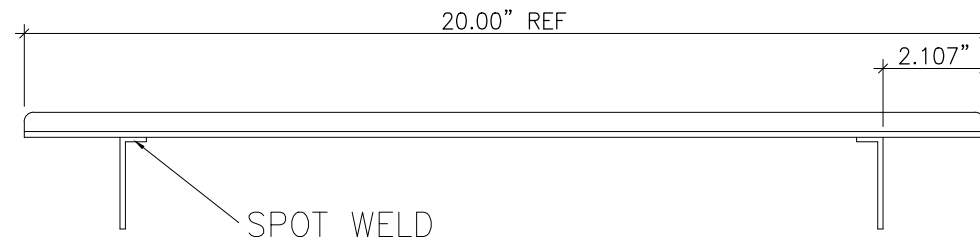


14
B109 ELEVATION
3" = 1'-0"

NOTE:
BRACKET / ANGLE FIN. **MT55**

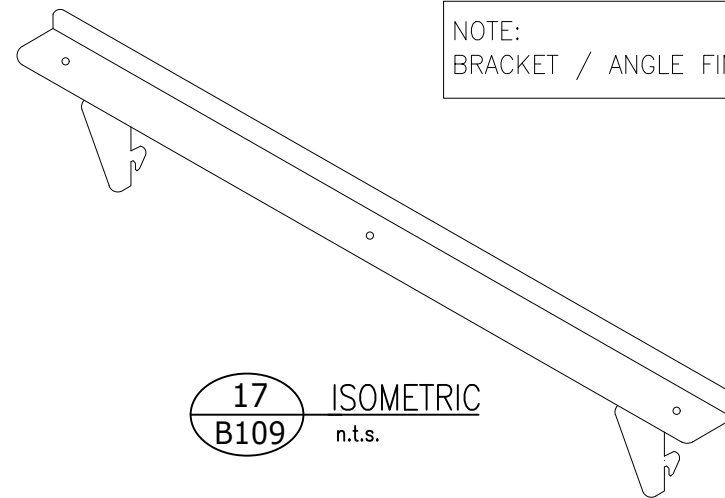

17
B109 ISOMETRIC
n.t.s.

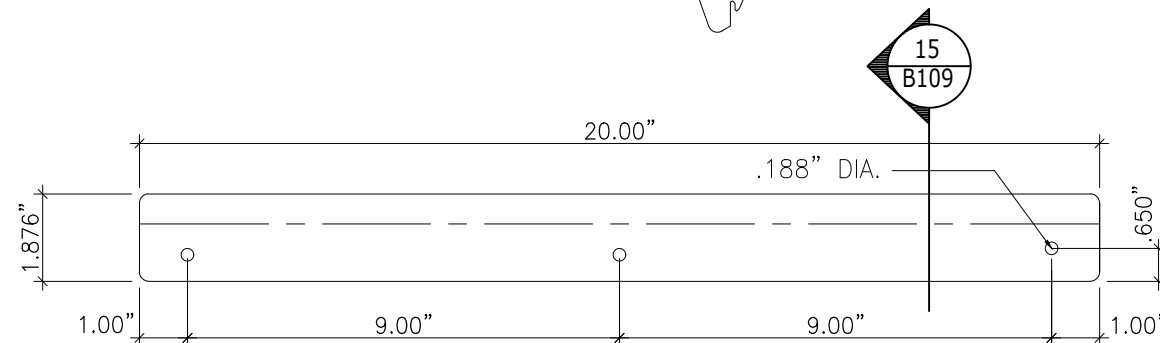


18
B109 ELEVATION - SHELF ANGLE
3" = 1'-0"

NOTE:
CASH REGISTER WEIGHT IS BETWEEN 60 LBS AND 80 LBS TOTAL.
FIXTURE CONTRACTOR TO ENSURE SHELF ANGLE/BACKET
PROVIDES SUFFICIENT SUPPORT AND STABILITY

FLUSH AT
FRONT


15
B109 SECTION
3" = 1'-0"

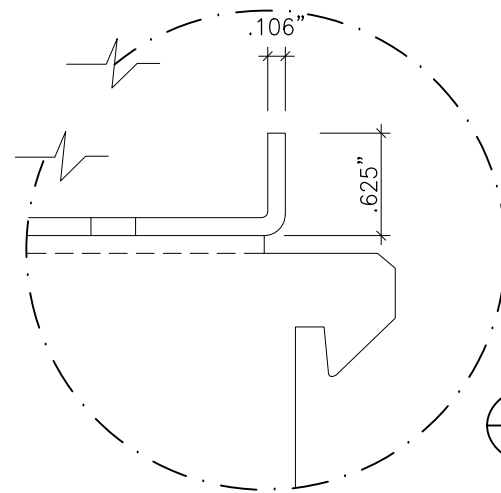


16
B109 DETAIL
n.t.s.




19
B109 SECTION
3" = 1'-0"

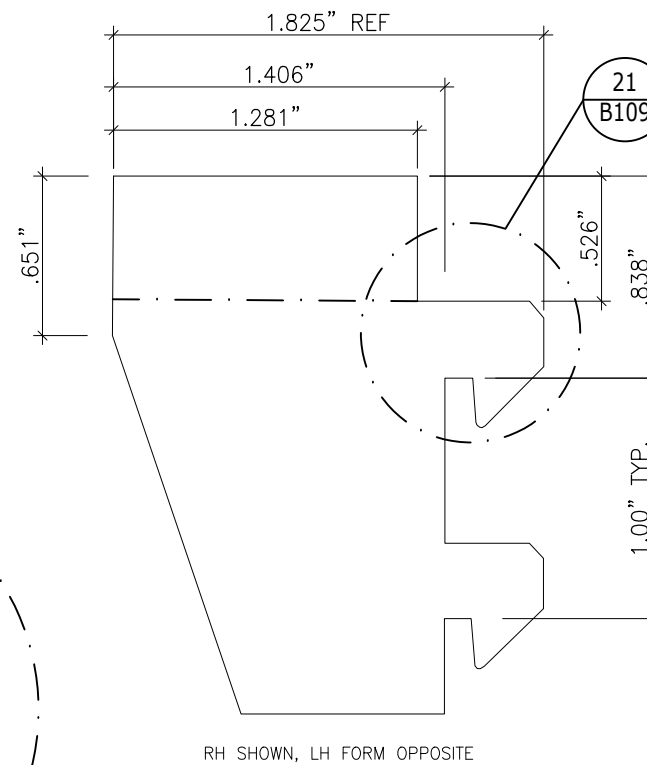


20
B109 ELEVATION - SHELF BRACKET
n.t.s.

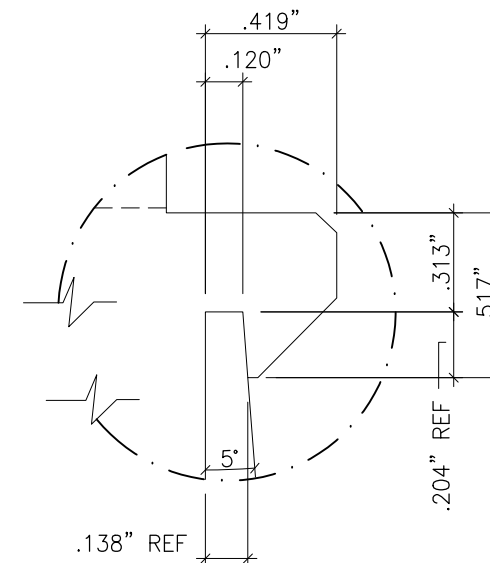

21
B109 DETAIL
n.t.s.

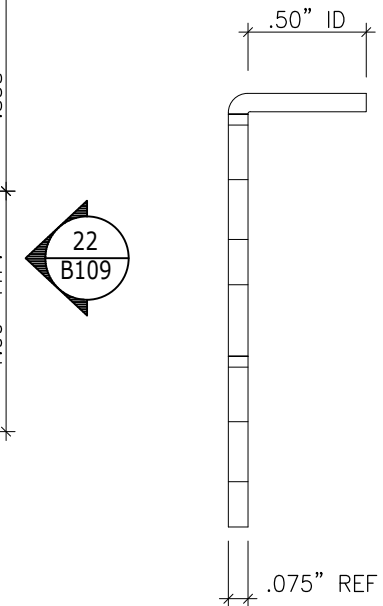

22
B109 ELEVATION
n.t.s.

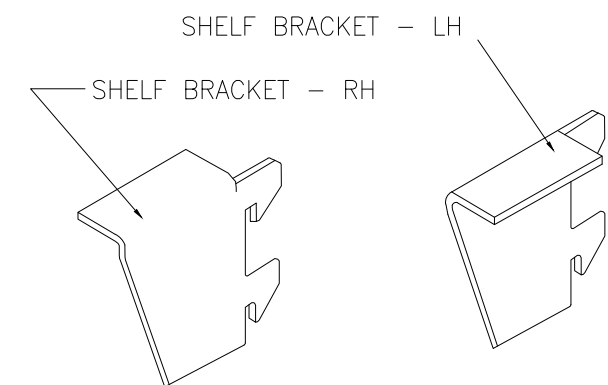

23
B109 ISOMETRIC VIEWS
n.t.s.

LCBO

B100 CHECK OUT AREA/VESTIBULE

'U'-SHAPED CUSTOMER SERVICE DESK W/ BASKET WELL

REVISION
DATE
2019
NOV


REV.
01

6 of 6
B109

ISSUE
DATE
2019
NOV




STORE
TYPE

STORE #
668

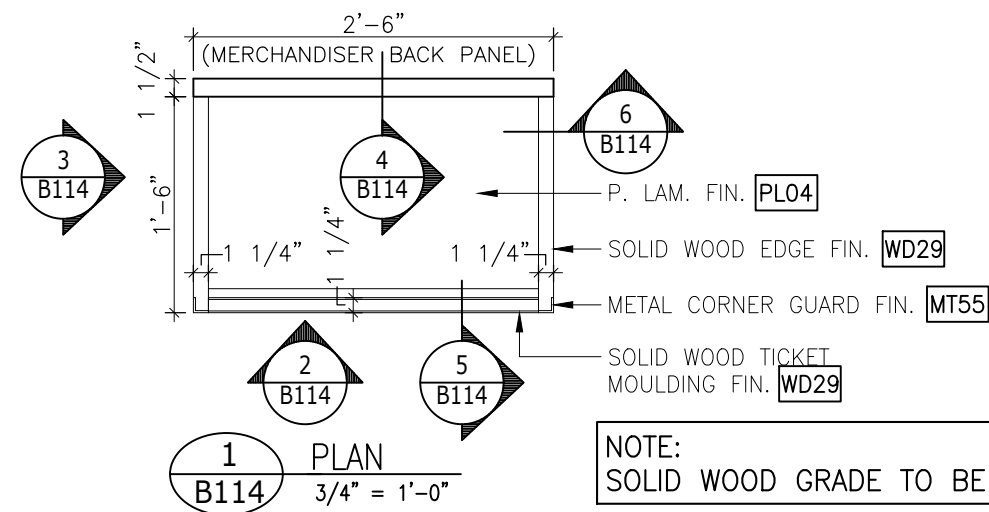

NOTE:
SOLID WOOD GRADE TO BE FAS

NOTE:
MERCHANDISER TO BE SECURED TO
CASH DESK USING THRU-BOLTS
(CONCEALED). MILLWORK CONTRACTOR
TO ENSURE STABILITY AND CONCEAL
ATTACHMENT

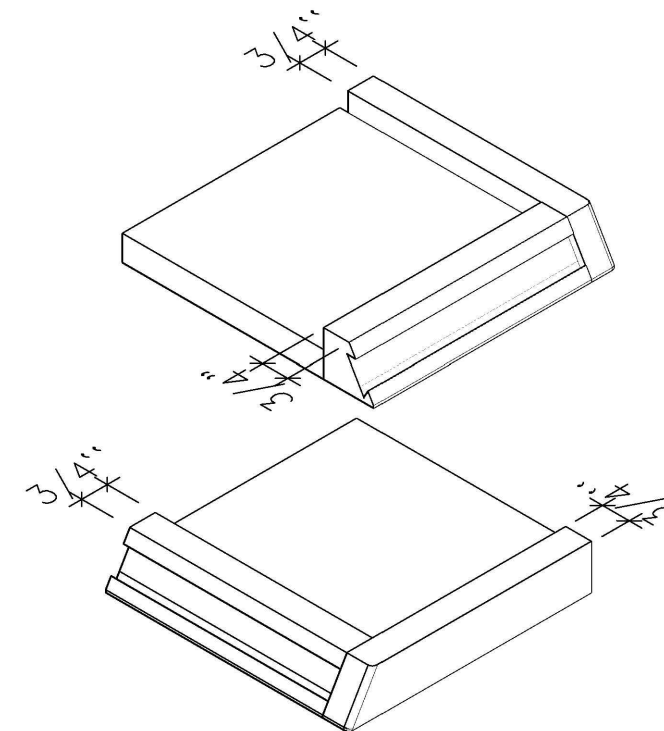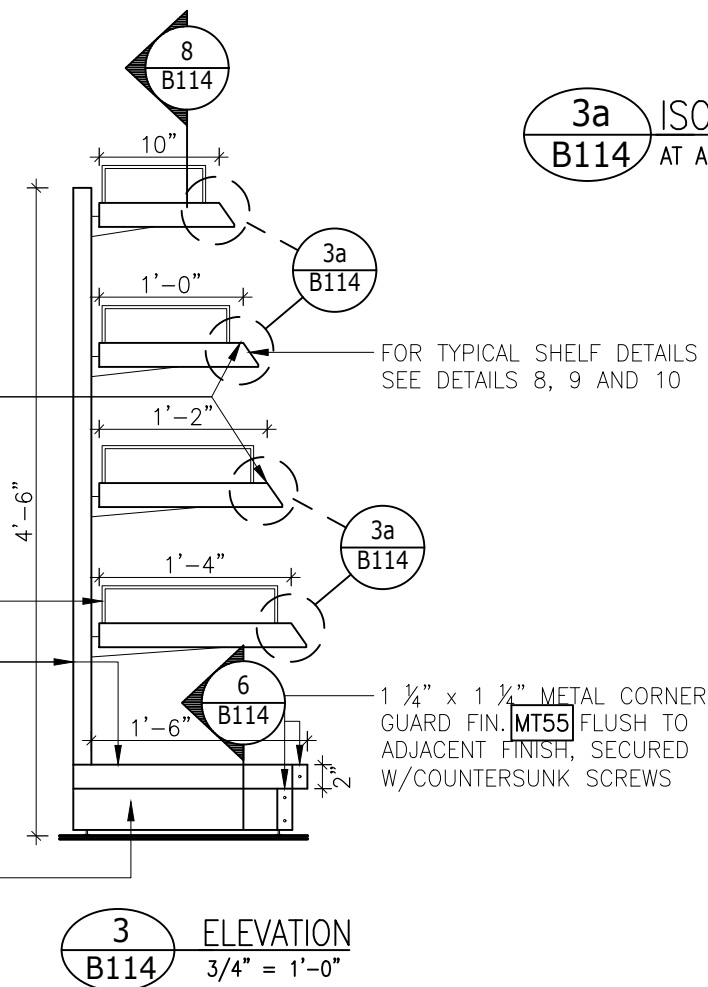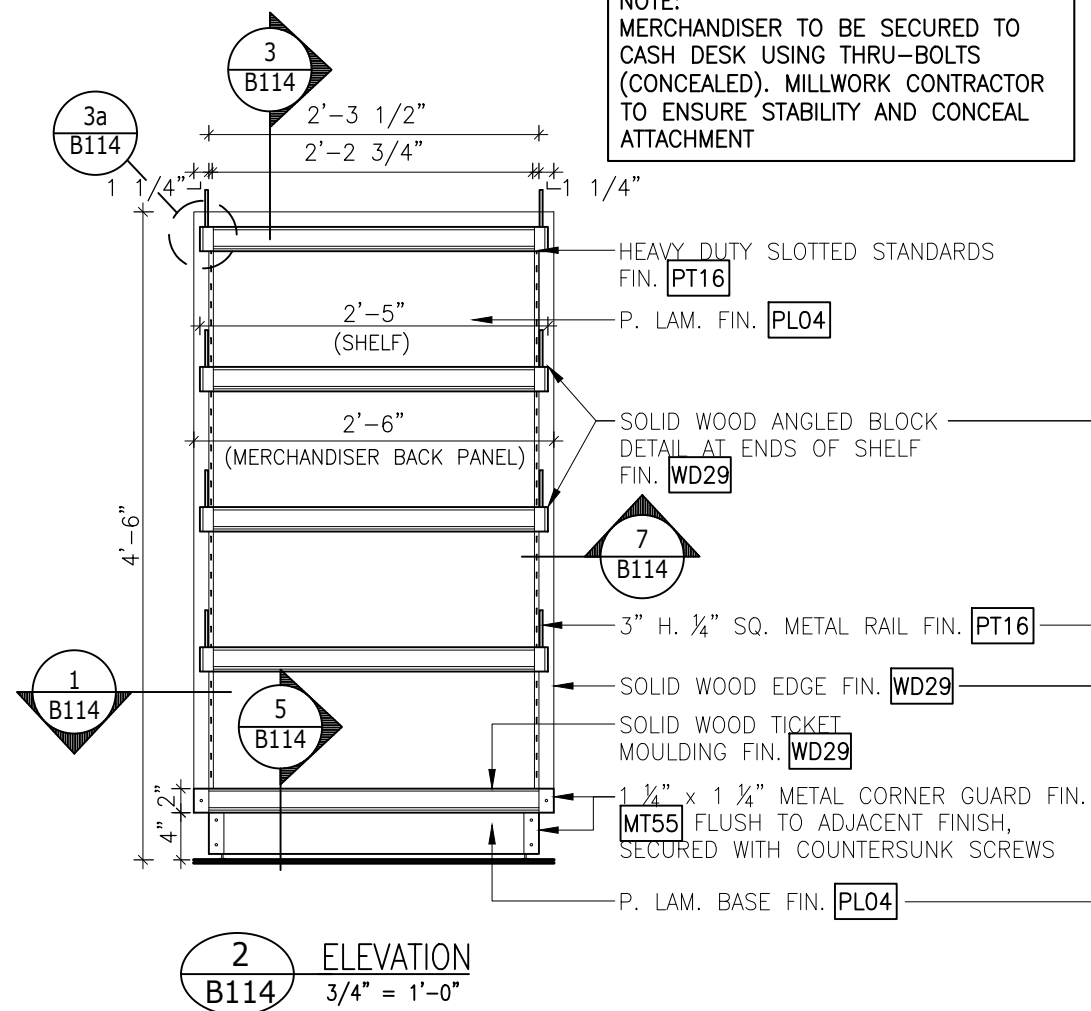

3a ISOMETRIC VIEWS - ANGLED WOOD BLOCK DETAIL
B114 AT ANGLED TICKET MOULDING

TYPE 2 MERCHANDISER GENERAL NOTES

PROVIDE : 3 TYPICAL SHELVES, SEE DETAILS 8, 9, 10







SLOTTED STANDARDS TO BE INSTALLED LEVEL AND ALIGNED WITH EACH OTHER TO ENSURE THAT SHELVES ARE LEVEL

FINISHES FOR TYPE 2 MERCHANDISER TO BE AS PER THIS DRAWING, SEE DETAILS 4-10 FOR DETAILS

LCBO

B100 CHECK-OUT AREA/VESTIBULE
TYPE 2 MERCHANDISER


REVISION DATE	REV.	1 of 2	ISSUE DATE	STORE TYPE	STORE #
2019 NOV	01	B114	2019 NOV		668

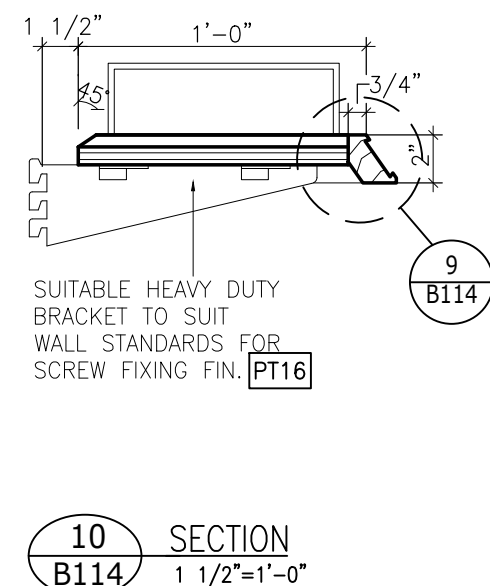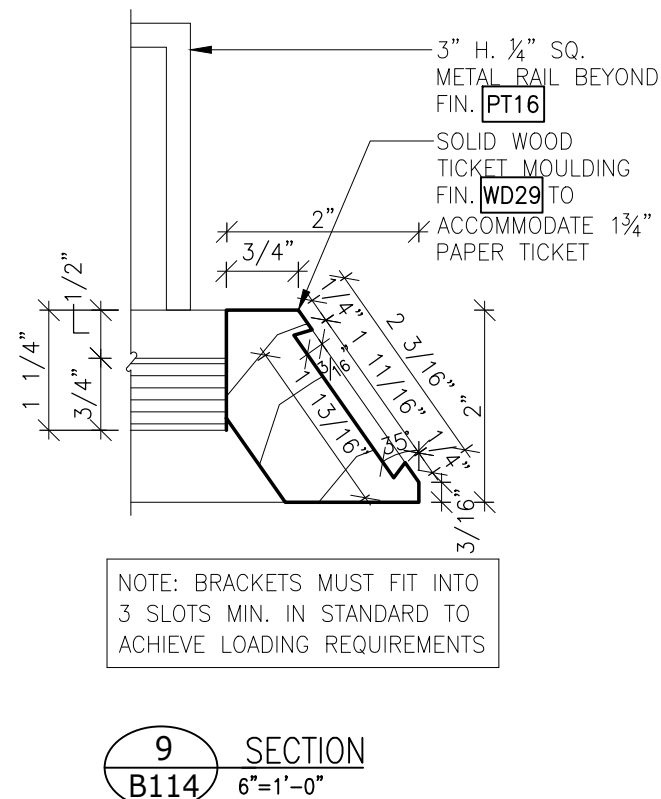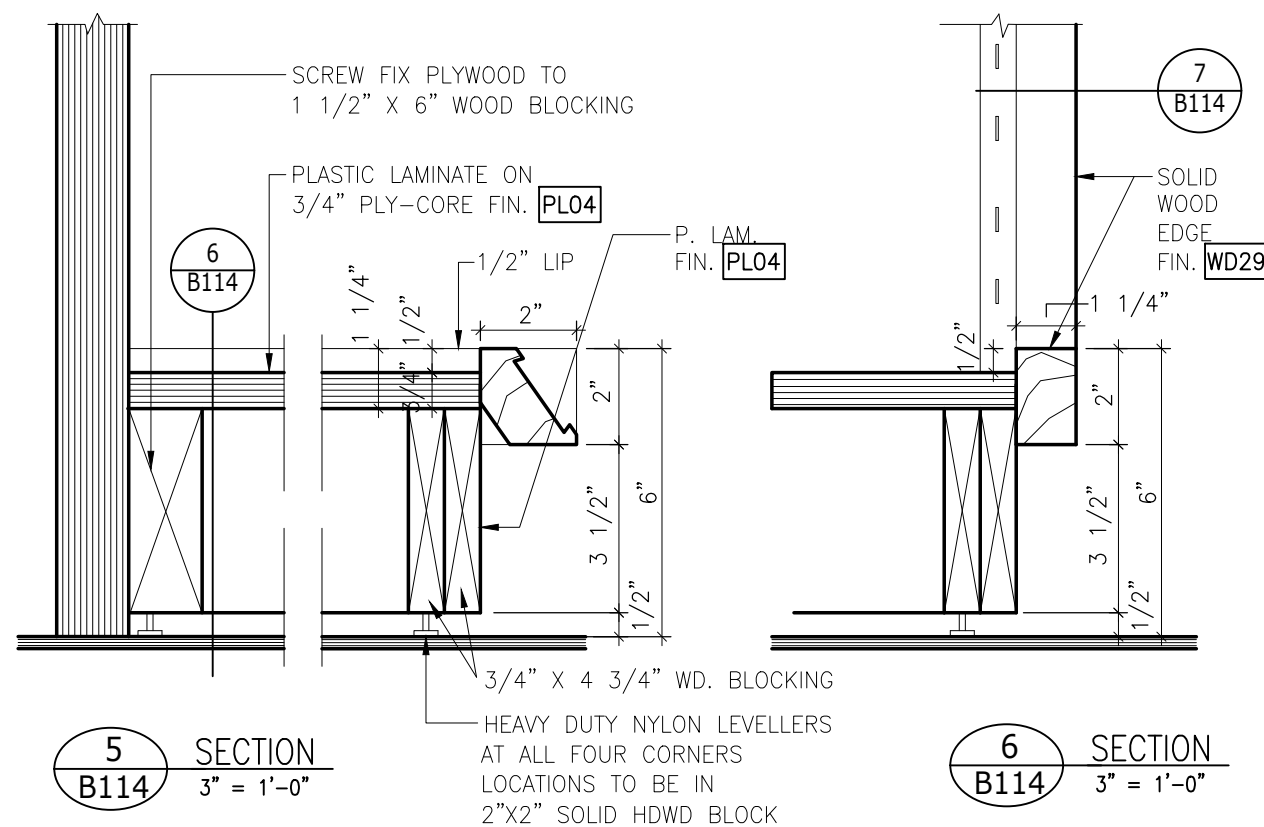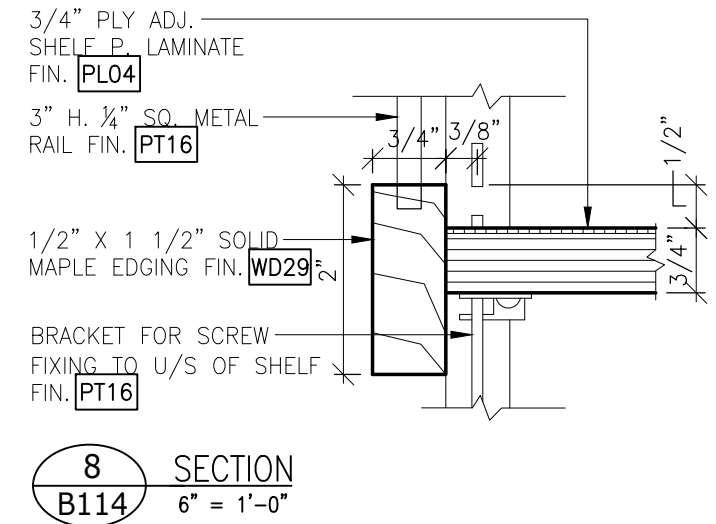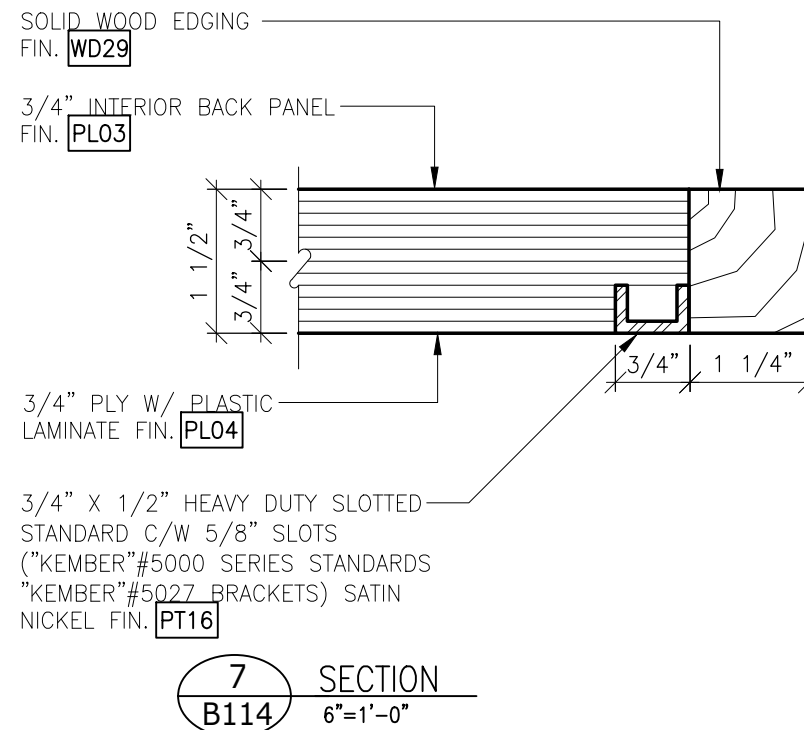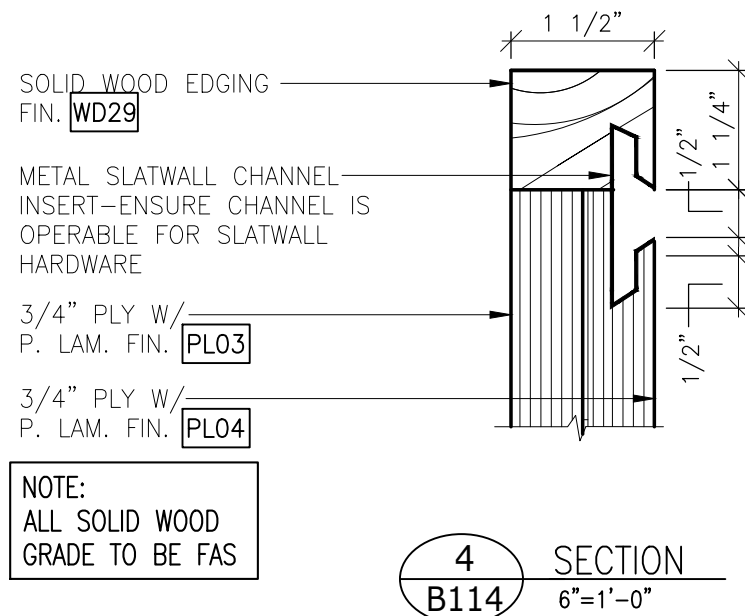

LCBO

B100 CHECK-OUT AREA/VESTIBULE
TYPE 2 MERCHANDISER

REVISION DATE	REV.	2 of 2	ISSUE DATE	STORE TYPE	STORE #
2019 NOV	01	B114	2019 NOV		668

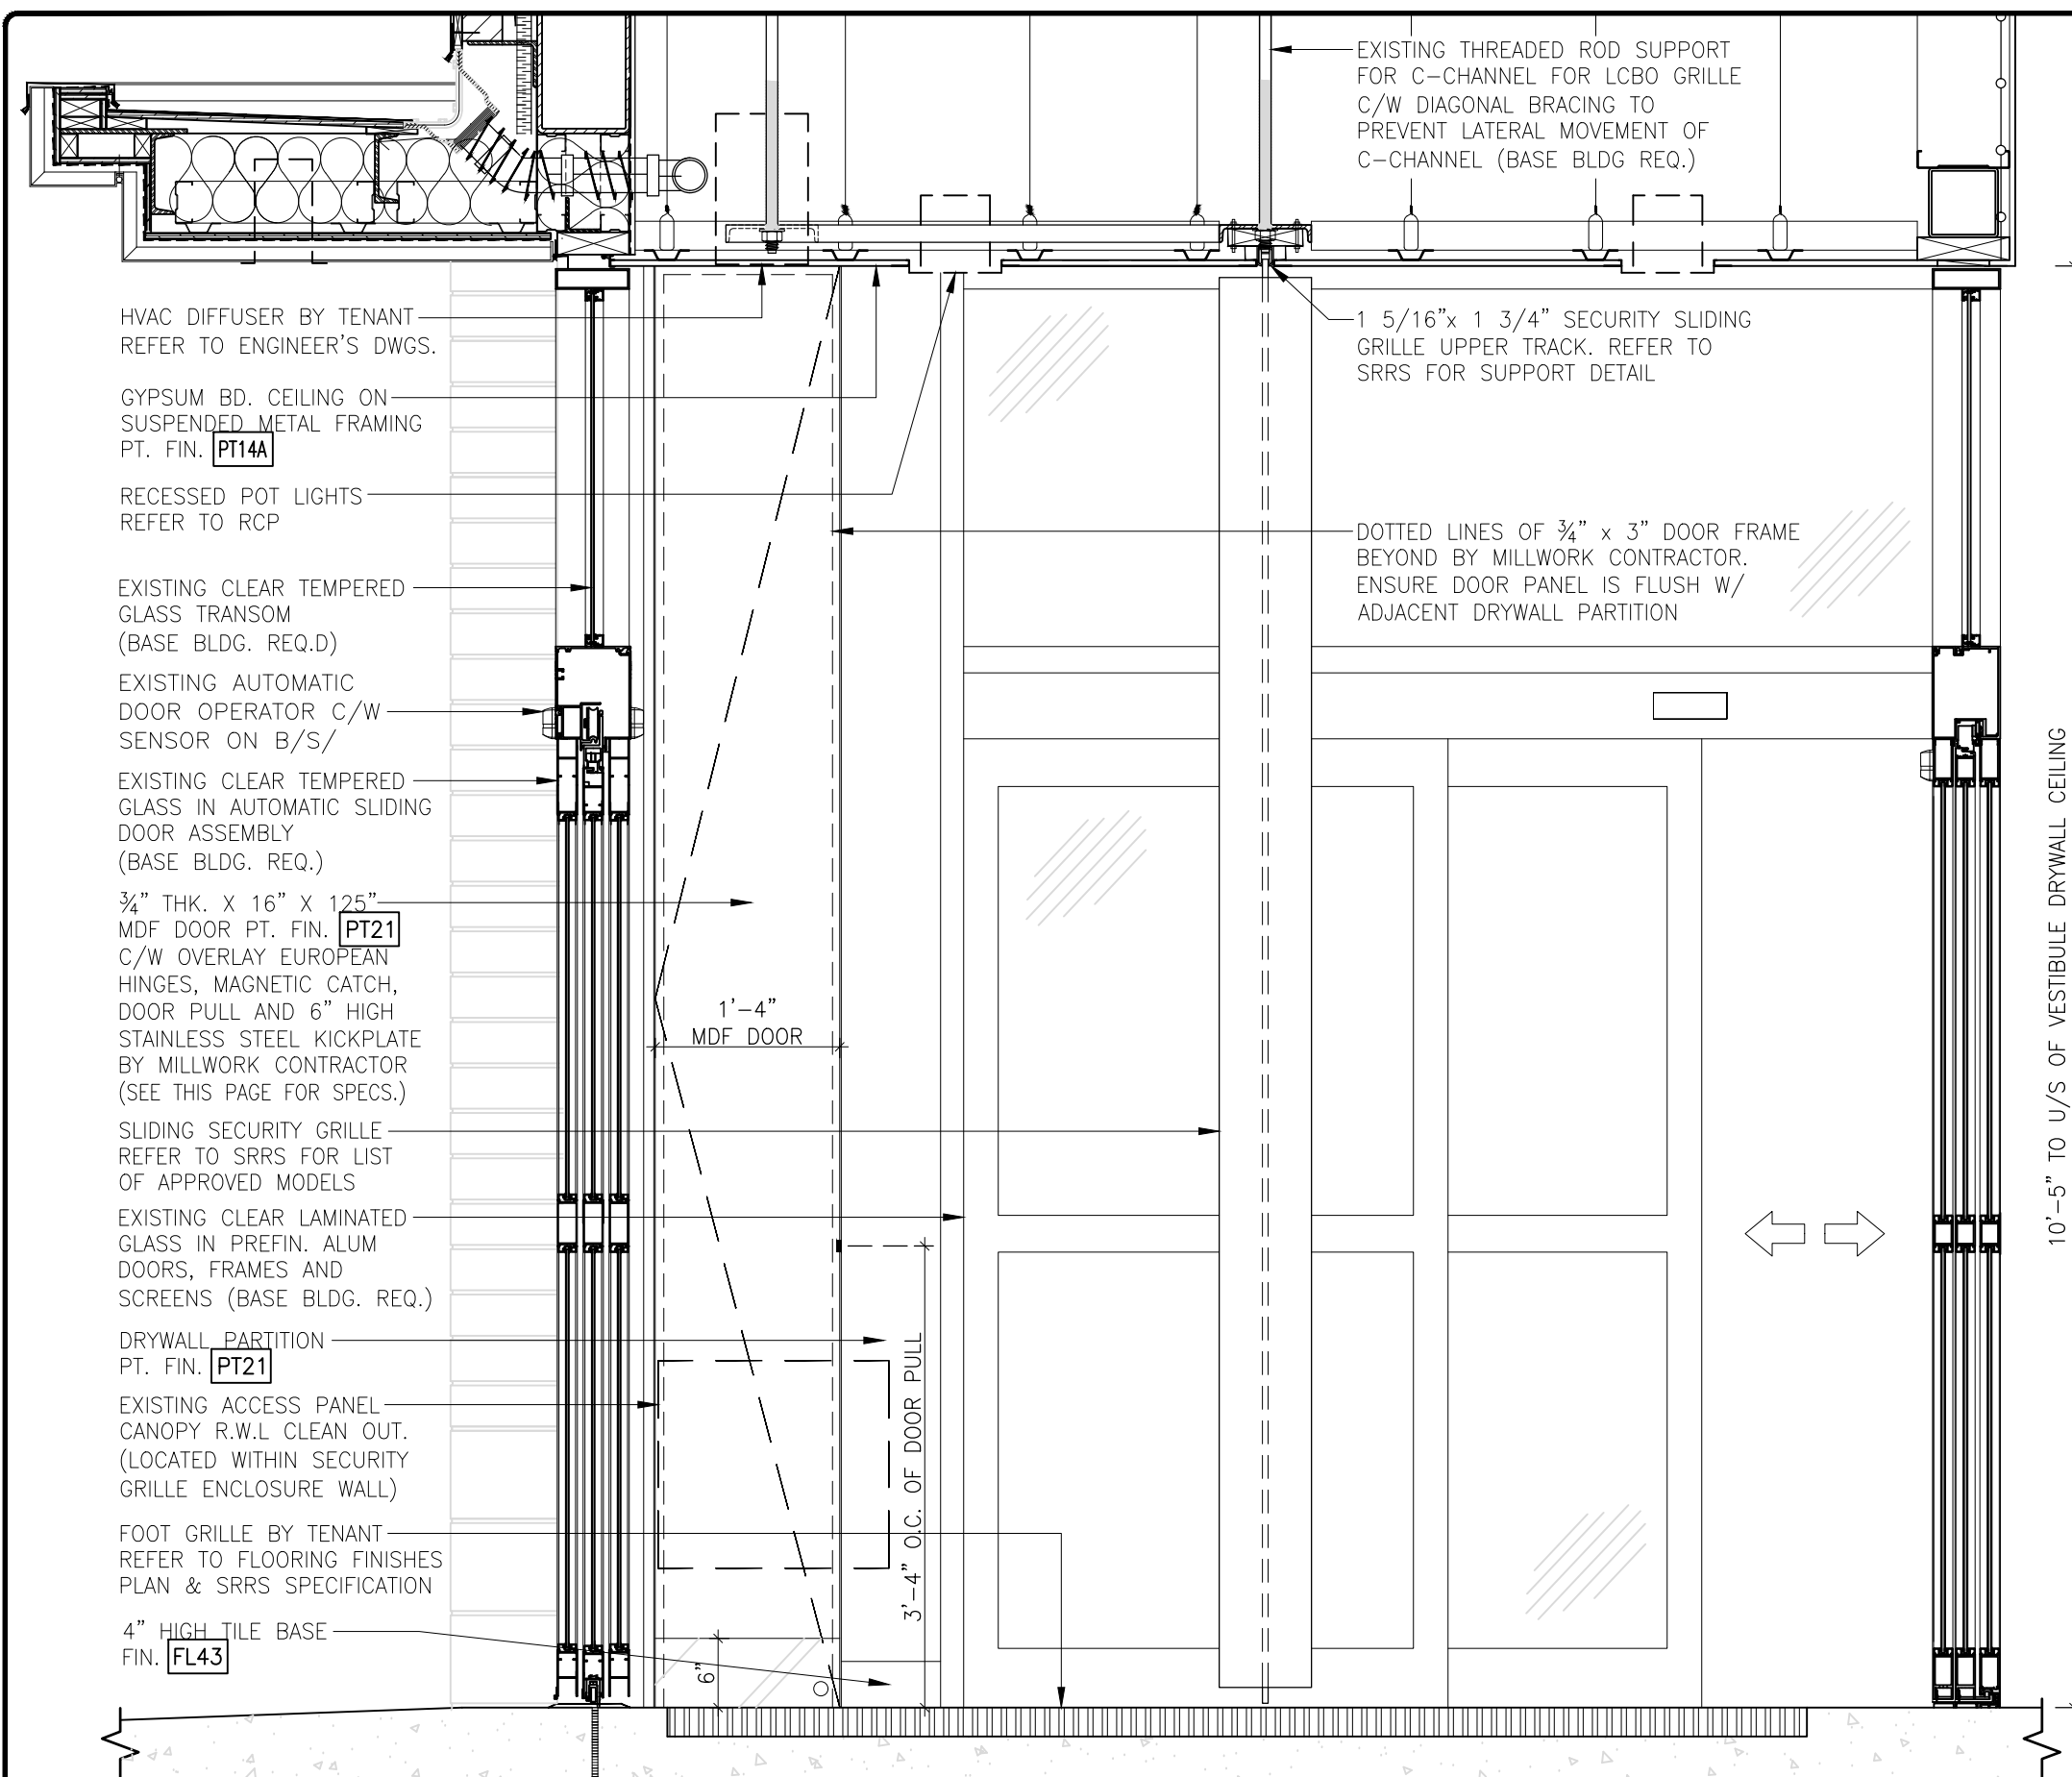

DOOR HARDWARE SPECIFICATIONS:	
HINGES:	RICHELIEU #95M155180
	BLUM HINGE (6 REQ'D.)
PULL:	RICHELIEU #193L810180
	BLUM HINGE MOUNTING PLATE (6 REQ'D.)
LOCK:	RICHELIEU #98982510
	ALUMINUM EDGE MOUNT PULL
MAGNETIC CATCH:	RICHELIEU #235.08.303
	TIMBERLINE GRASS CAM LOCK
	HAFELE #210.04.606 LOCK BARREL
	HAFELE #210.04.062 LOCK CYLINDER ROSETTE
MAGNETIC CATCH: RICHELIEU #BP52030 MAGNETIC CATCH	
STAINLESS STEEL KICK PLATE: WILSONART #6277	

RETAIL

1 ELEVATION/SECTION
B117 3/4" = 1'-0"

LCBO

B100 CHECK-OUT AREA/VESTIBULE
GRILLE ENCLOSURE POCKET DOOR PANEL DETAIL





REVISION DATE	REV.	1 OF 1	ISSUE DATE	STORE TYPE	STORE #
2019 NOV	01	B117	2019 NOV		668

ISSUED FOR PRODUCTION
AND INSTALLATION
April 20th, 2018

PROGRAMMATION BIESSE



LOCATION
LCBO / 042-6792619

MAT'L	QTÉ
RIP 4x8 5/8"	1/2
GB_x 5/8"	-
GB_x 5/8"	-

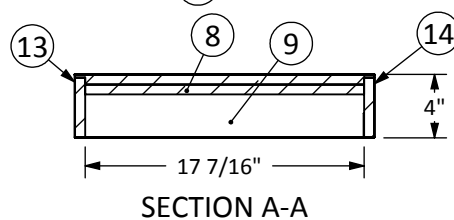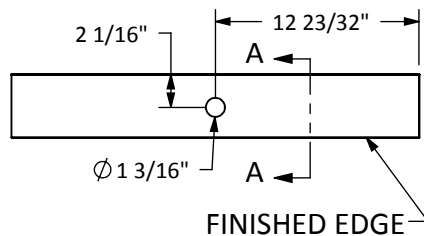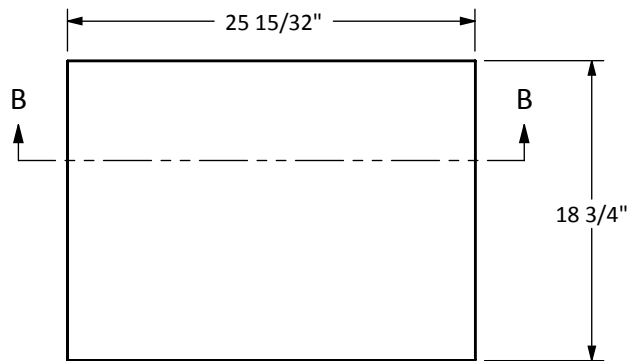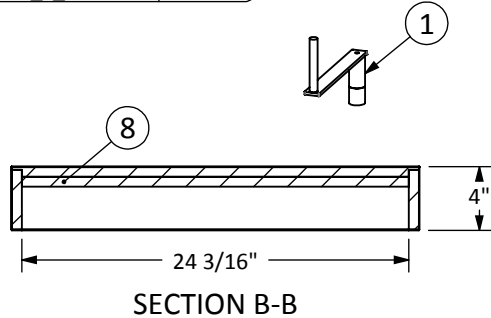

ITEM	No PRODUIT	Description_AN	LONG.(WG)	LARG.	THICK.	Qty	TO SEND
1	042-679X	CRANK HANDLE	-			1	YES
2	042-67925F	STEEL PLATE TO FIX CANVAS	-	-	-	1	YES
3	042-67925T	FLEXIBLE CANVAS	25 1/2	-	-	1	
4	042-6791815	ADJUSTABLE SHELF SYSTEM	-	-	-	1	
5	101RIP200	PRESSWOOD 5/8"X49"X97"	25 7/16"	18 11/16"	5/8"	1	
6	101RIP200	PRESSWOOD 5/8"X49"X97"	25 7/16"	3 3/4"	5/8"	1	
7	101RIP200	PRESSWOOD 5/8"X49"X97"	25 7/16"	3 3/4"	5/8"	1	
8	101RIP200	PRESSWOOD 5/8"X49"X97"	24 3/16"	17 7/16"	5/8"	1	
9	101RIP200	PRESSWOOD 5/8"X49"X97"	18 9/32"	3 3/4"	5/8"	1	
10	101RIP200	PRESSWOOD 5/8"X49"X97"	18 9/32"	3 3/4"	5/8"	1	
11	105BOR177	EDGE 1MM. X 15/16" ALMOND #920 PANVAL	25 7/16"	15/16	1/32"	2	
12	105BOR177	EDGE 1MM. X 15/16" ALMOND #920 PANVAL	17 7/16"	15/16	1/32"	2	
13	105PLA100-920	FORMICA #920 1/32" 4X8 FINI #38 AMANDE	25 15/32"	3 15/16"	1/32"	1	
14	105PLA100-920	FORMICA #920 1/32" 4X8 FINI #38 AMANDE	25 15/32"	3 15/16"	1/32"	1	
15	105PLA100-920	FORMICA #920 1/32" 4X8 FINI #38 AMANDE	25 1/2"	18 3/4"	1/32"	1	
16	105PLA100-920	FORMICA #920 1/32" 4X8 FINI #38 AMANDE	18 11/16"	3 15/16"	1/32"	2	
17	118VIS172	#8 SCREW 3/4" LONG, PAN HEAD	-	-	-	4	YES
18	118VIS177	#8 SCREW 3/4" LONG, FLAT HEAD-LO ROOT	-	-	-	8	YES
19	ALBY02-24	ALUMINUM ANGLE	-	-	-	1	

IMPORTANT
THE BOLT MUST BE RECESSED 1/8"
BEFORE ATTACHING THE SHELF

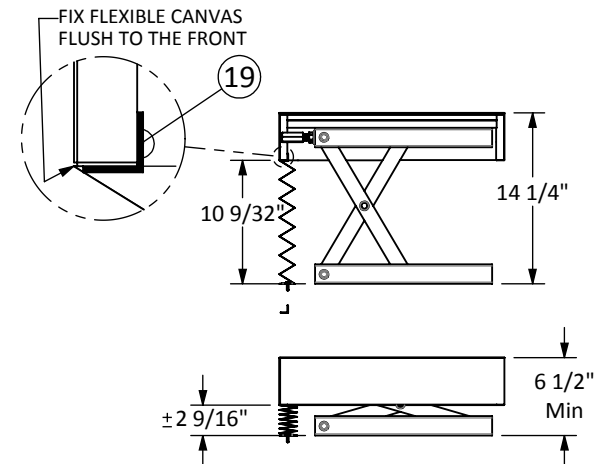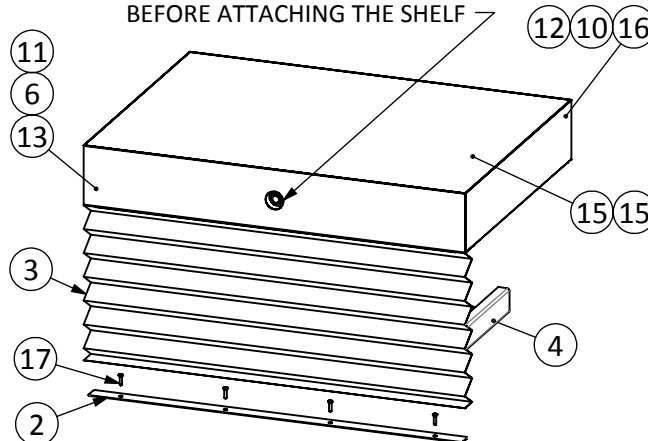



Vicmobilier Vicstore		Description: SHELF C/W ADJUSTABLE SYSTEM	
W:\dessin\042\		Fabrication Bois	POUNDS: 30.91394 Lbs
All the information contained in this drawing is the sole property of Vic Store Fixtures. Any reproduction or change without written notice is prohibited.		Dess. Dany B.	Date 03-20-15
		Verif. Jimmy G.	Date 03-20-15
		Rev: 0	
Sheet 1 de 1		No. of plan: 042-6792619-ENG	

REV	DESCRIPTION	DATE	Init.
REVISIONS			



042-6792619

P-LAM AND FABRIC
COLOUR SPEC VARY
PER STORE FORMAT


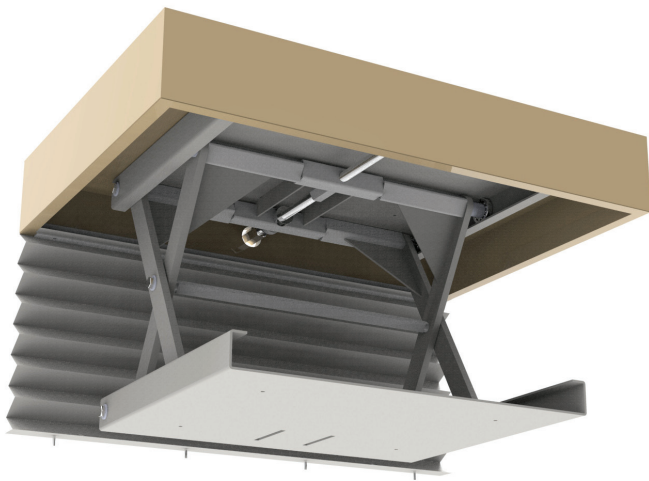


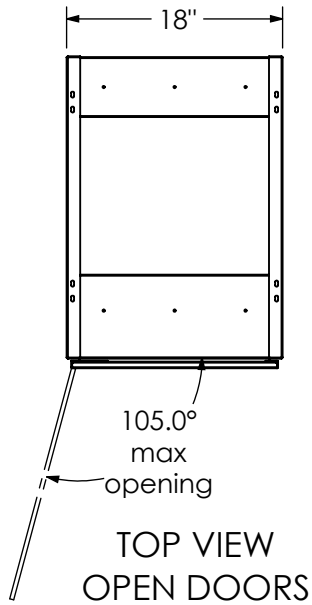

ALL METAL
FINISH #24
VIC P139

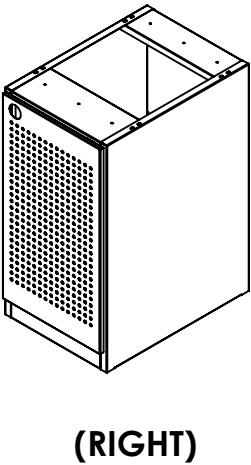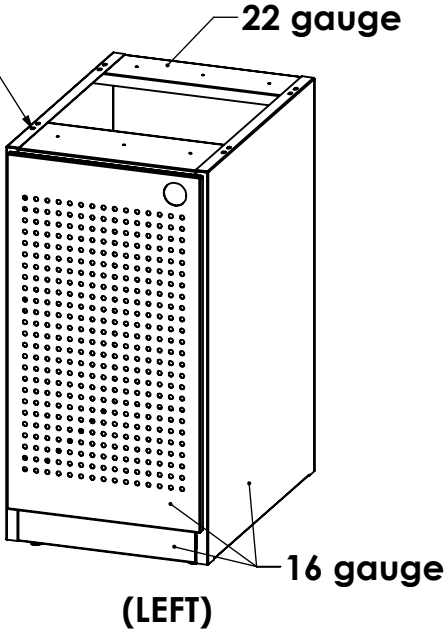

COMES IN SIZES 18", 21"
AND 42" W

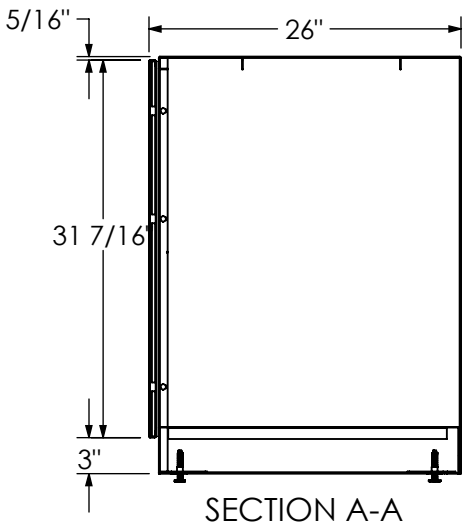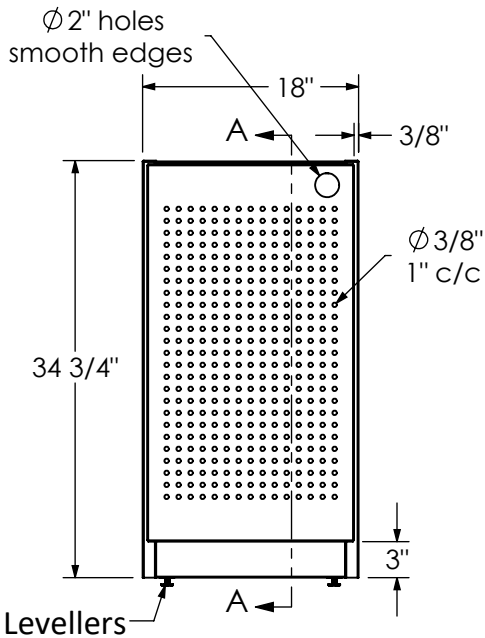

Plan Number:
042-84418LRH-01
APPROBATION

Description:
**BOX STORAGE CAGE
WITHOUT LOCK AND SHELF**

General note:

W:\dessin\042\

Fabrication:


Pounds **8.07 Lbs**

Tolerances
Fractions: ±1/16" Angles: ±0.5°


Author: **Elise G.** Date: **13-10-20**

Verified by

All the information contained in this drawing is the sole property of Vic Store Fixtures. Any reproduction or change without written notice is prohibited.

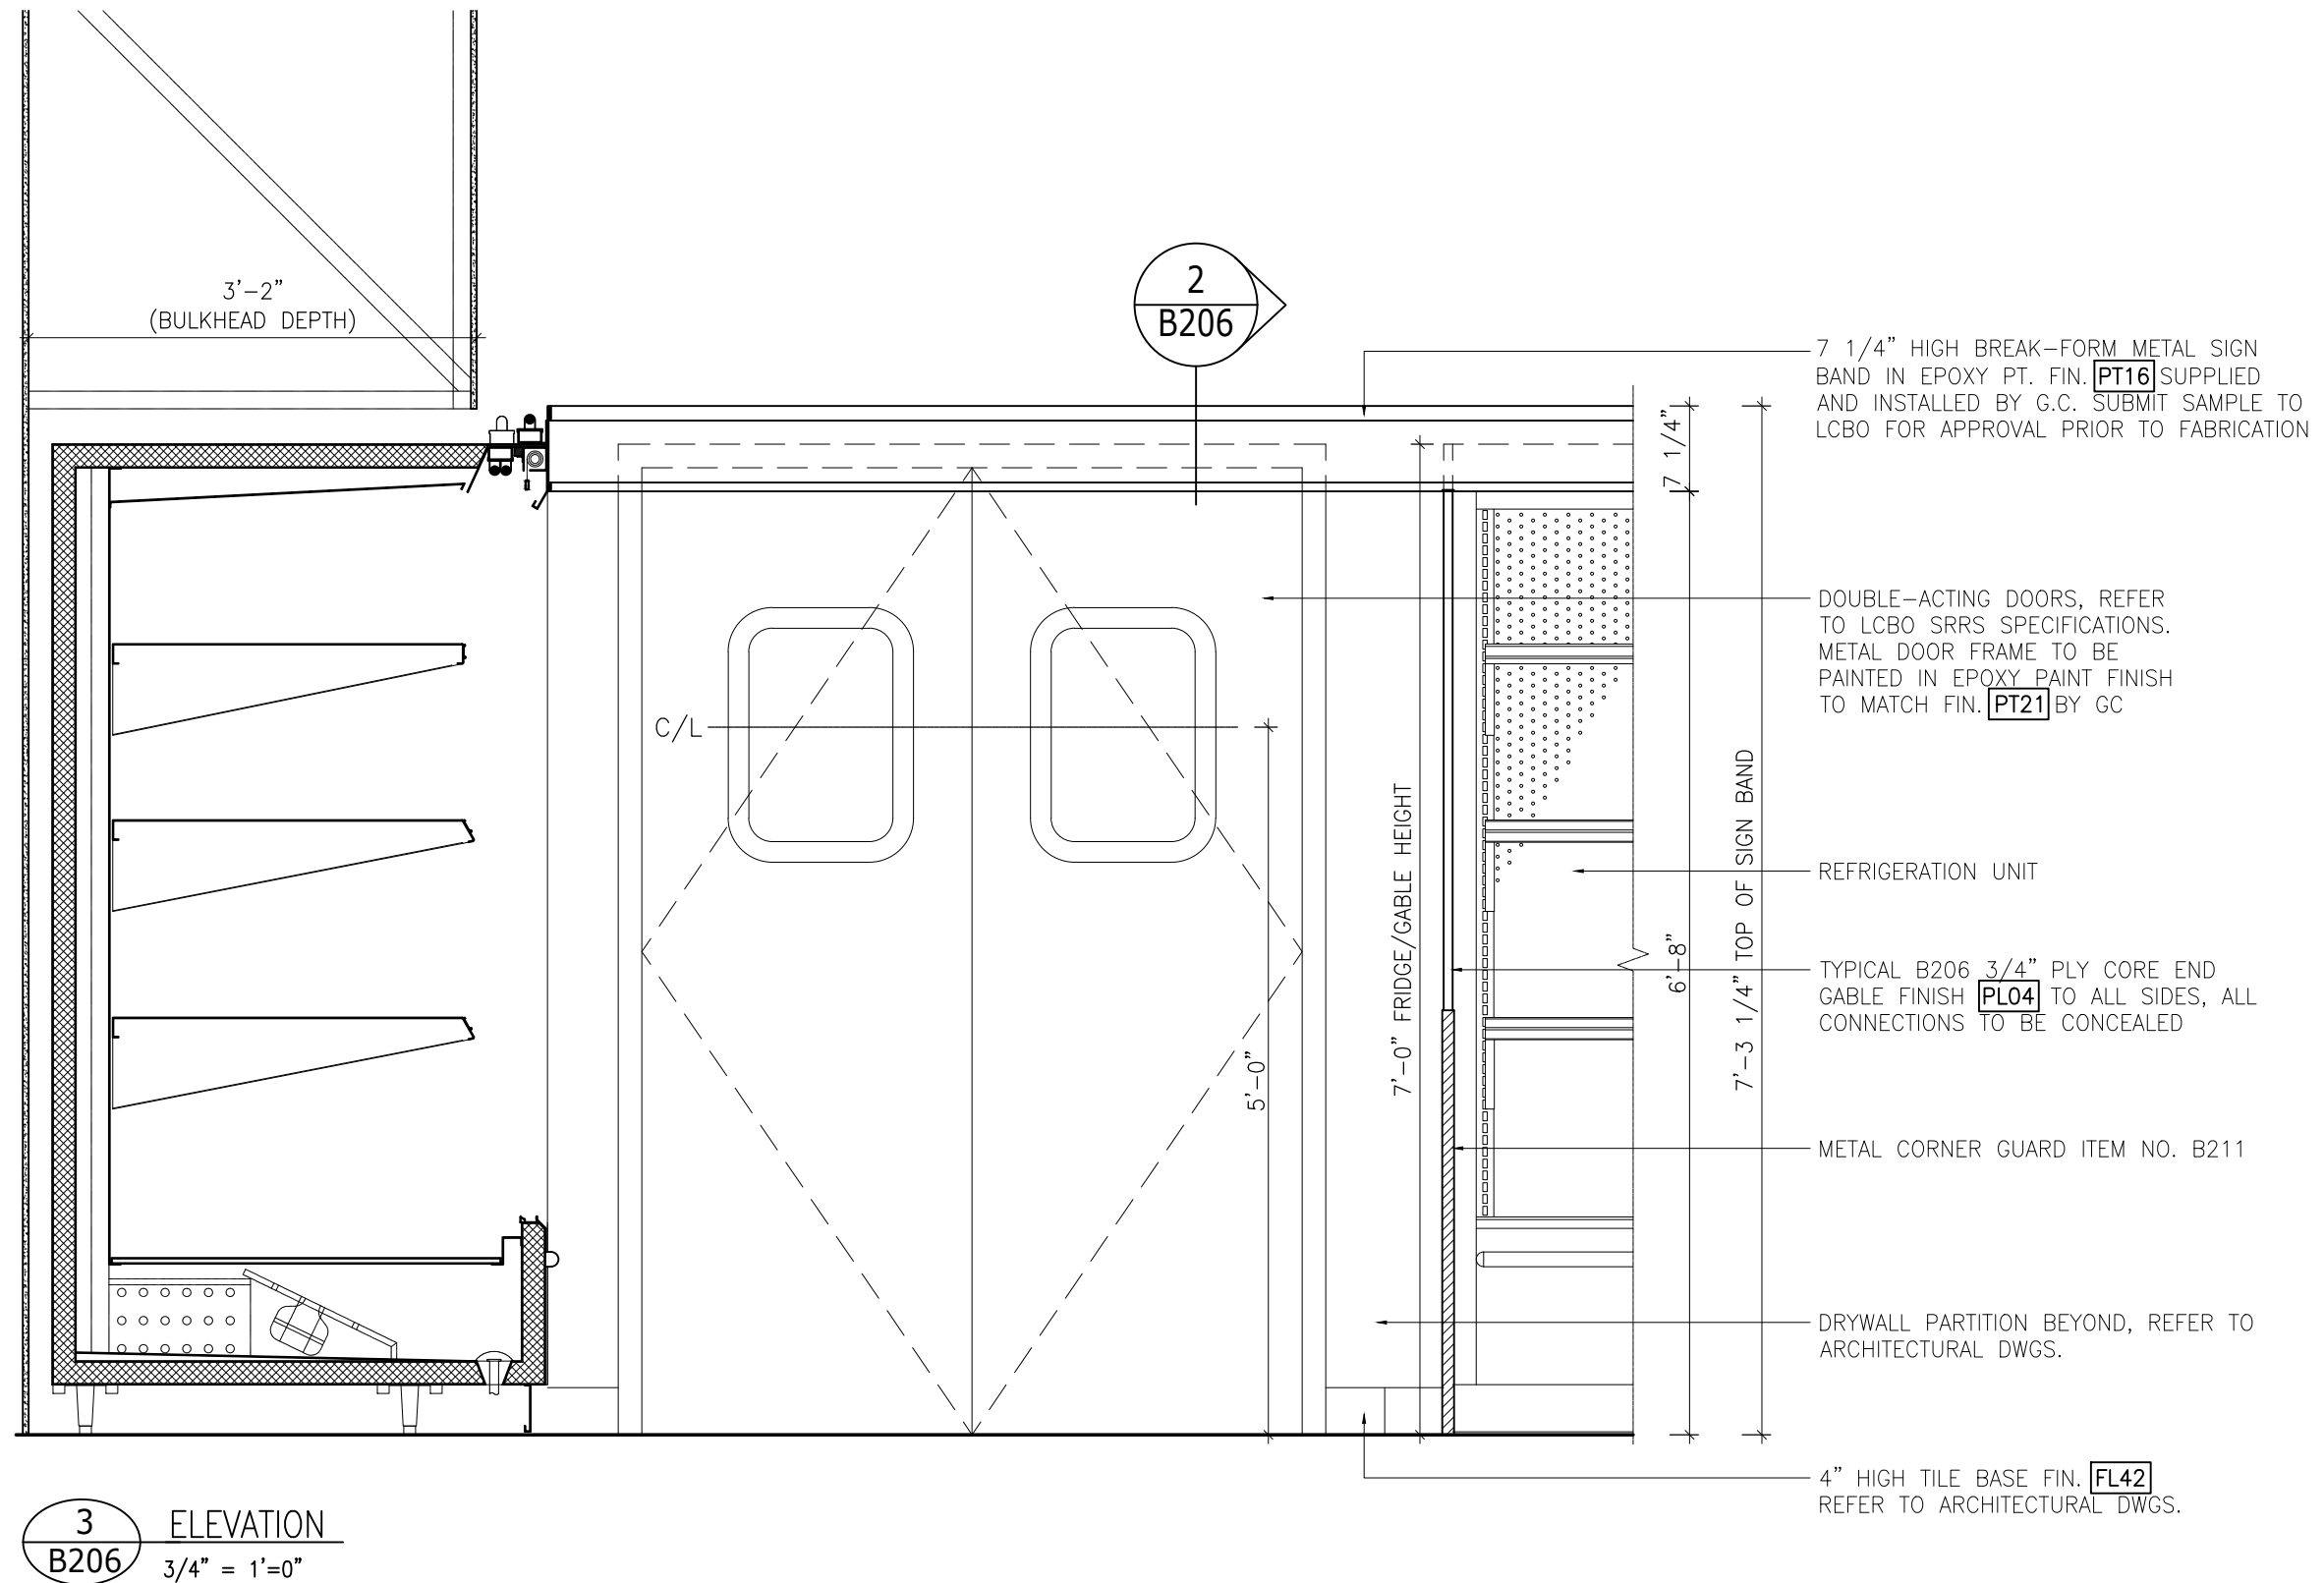

LCBO	B200 GENERAL LIST	REVISION DATE	REV.	2 of 2	ISSUE DATE	STORE TYPE	STORE #
	REFRIGERATION GABLE/FILLER PANEL	2019 NOV	01	B206	2019 NOV		668

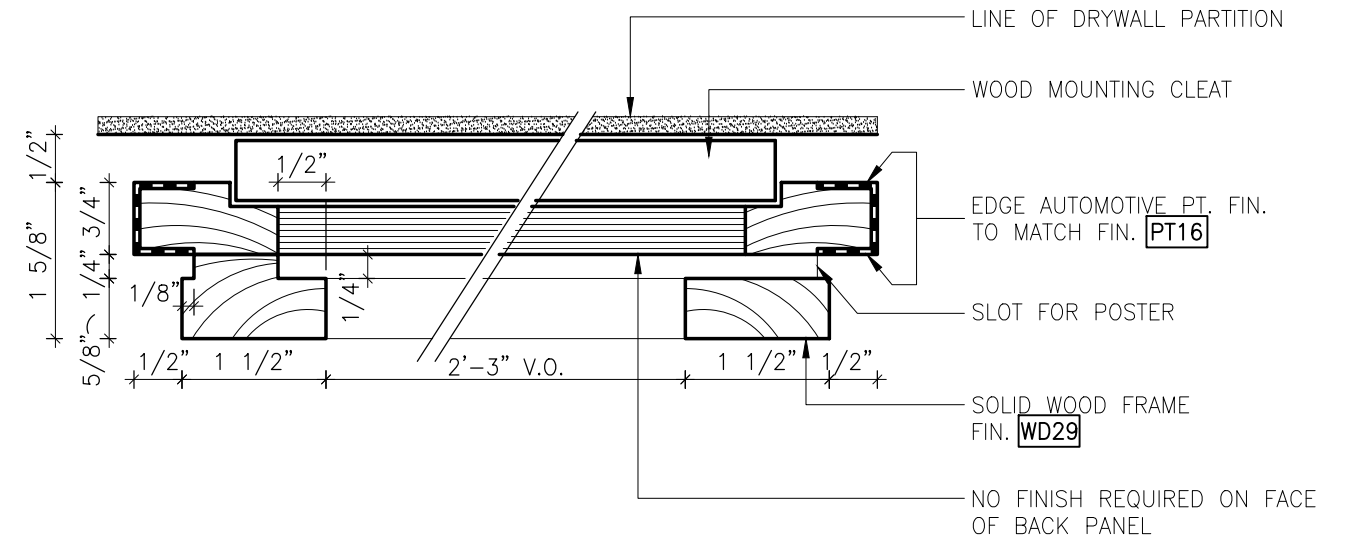

1/2" 1 5/8"

1/2" 5/8"

1/4" 1/4"

9"

LINE OF DRYWALL PARTITION

WOOD MOUNTING CLEATS

DOTTED LINE OF 1/8" STYRENE POSTER (28"W x 45"H)


SOLID WOOD FRAME BEYOND FIN. **WD29**

NO FINISH REQUIRED ON FACE OF BACK PANEL


SECTION

" = 1'-0"

3 SECTION
B208 6" = 1'-0"

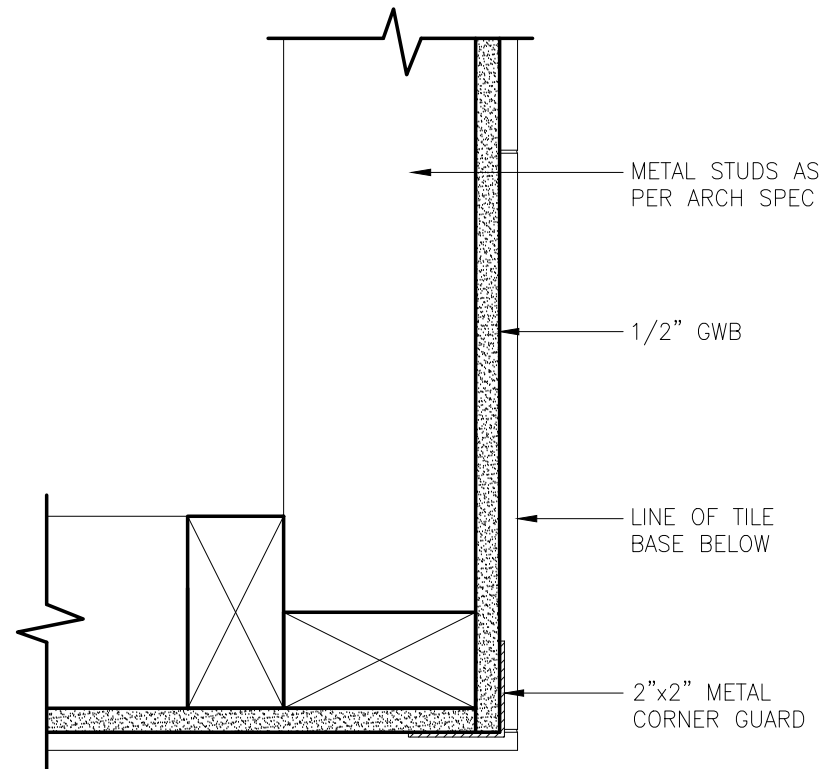

1 PLAN
B210 3" = 1'-0"

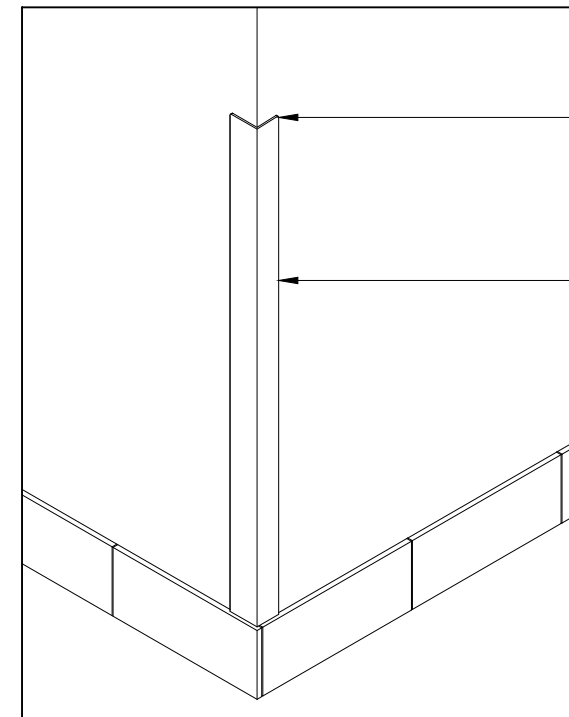

CORNERS TO HAVE
SLIGHT RADIUS

2" x 2" x 32" METAL CORNER
GUARD FIN. **MT55**
ALL EDGES TO BE SOFTENED
SO THAT THERE ARE NO
SHARP CORNERS.
SUBMIT SAMPLE FOR
APPROVAL.

G.C. TO PROVIDE WOOD BLOCKING
WITHIN PARTITION AS REQUIRED.
CO-ORDINATE WITH LCBO RE:
METHOD OF ATTACHMENT.

NOTE:
START FULL TILE AT CORNERS SO
THAT CUT EDGE IS NOT EXPOSED

2 ISOMETRIC VIEW
B210 N.T.S.

LCBO

B200 GENERAL LIST

2" x 2" x 32" METAL CORNER GUARD

REVISION
DATE

2019
NOV

REV.

01

1 of 1

B210


ISSUE
DATE

2019
NOV


STORE
TYPE

STORE #

668

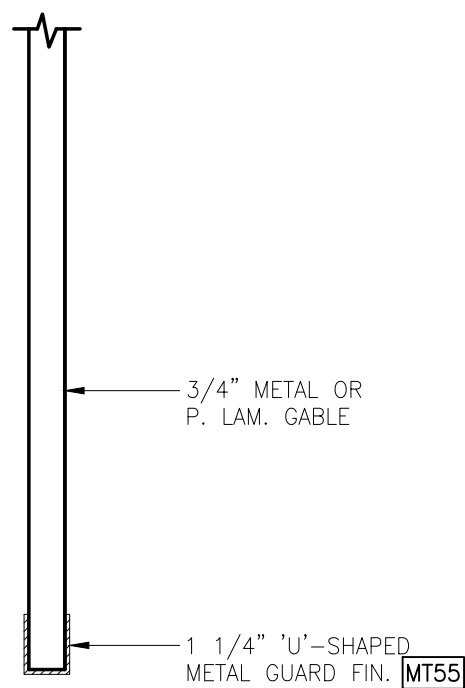

1 PLAN
B211 3" = 1'-0"

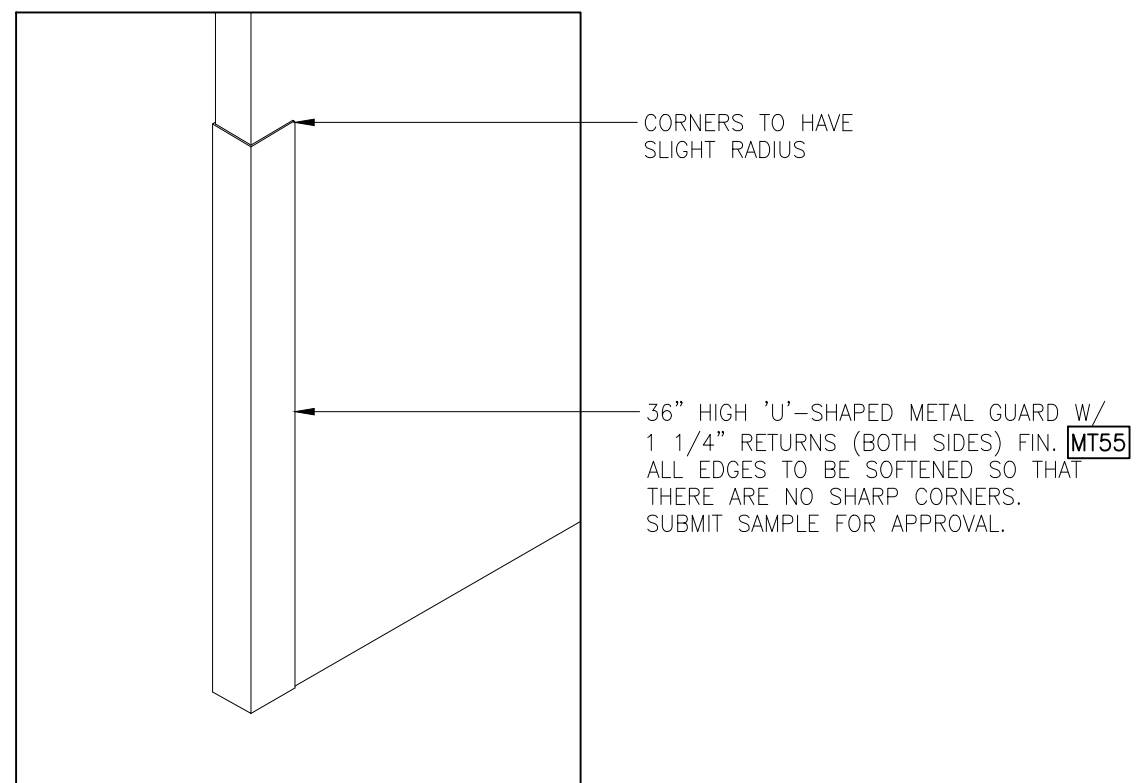

2 ISOMETRIC VIEW
B211 N.T.S.

LCBO

B200 GENERAL LIST

'U'-SHAPED MET. CORNER (36" HIGH W/ 1 1/4" RET.)

REVISION
DATE

2019
NOV

REV.

01

1 of 1

B211


ISSUE
DATE

2019
NOV

STORE
TYPE

STORE #

668

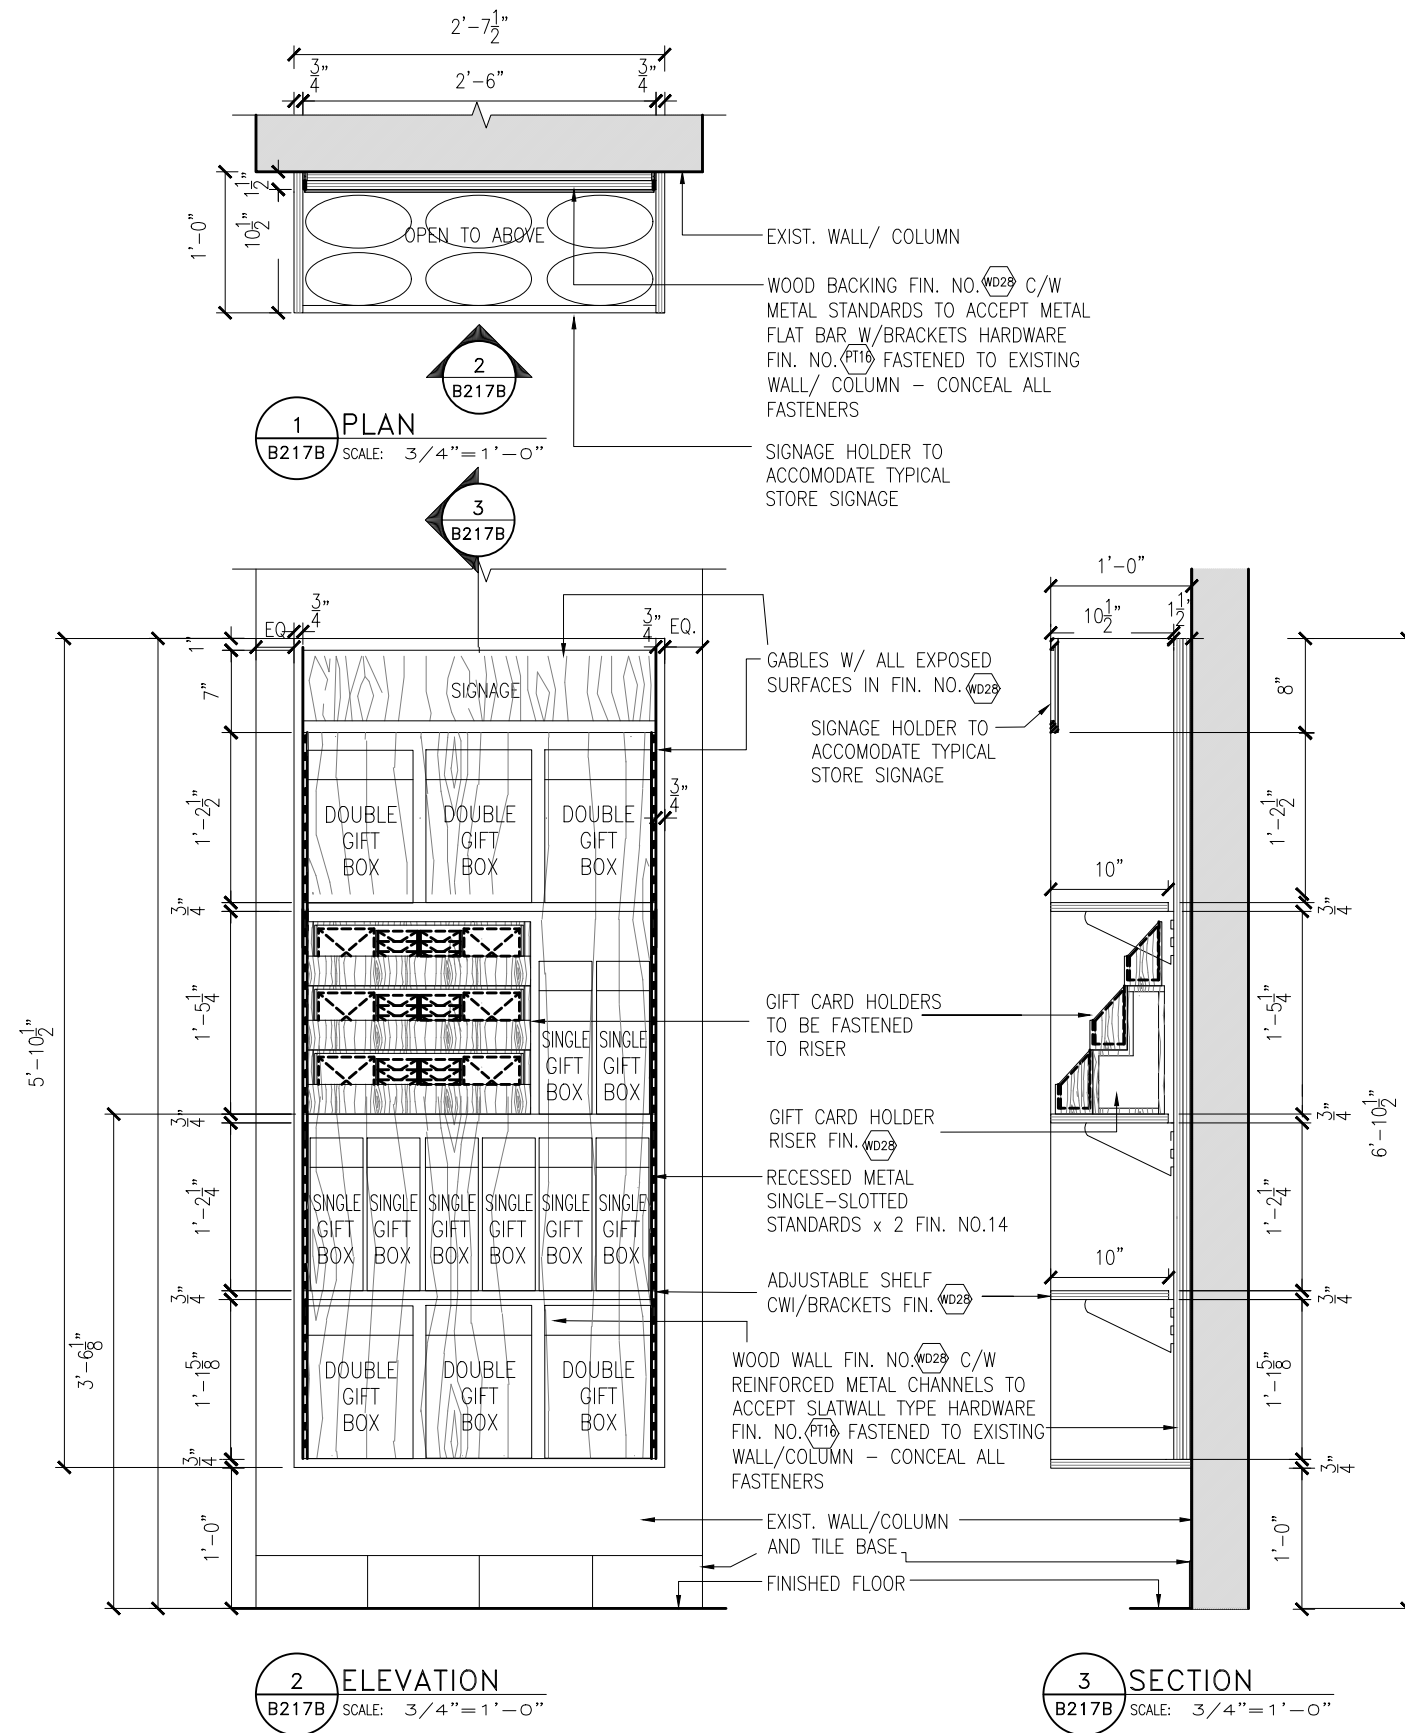


SHELVING ACCESSORIES	
ITEM	QTY
GIFT CARD HOLDER	3
CARD HOLDER RISER	1
10" SHELF W/BRACKETS	3

ALL METAL HARDWARE TO BE FIN. PT16

NOTE:
GIFT CARDS TO BE SUPPLIED BY LCBO



NOTE:
SOLID WOOD GRADE TO BE FAS

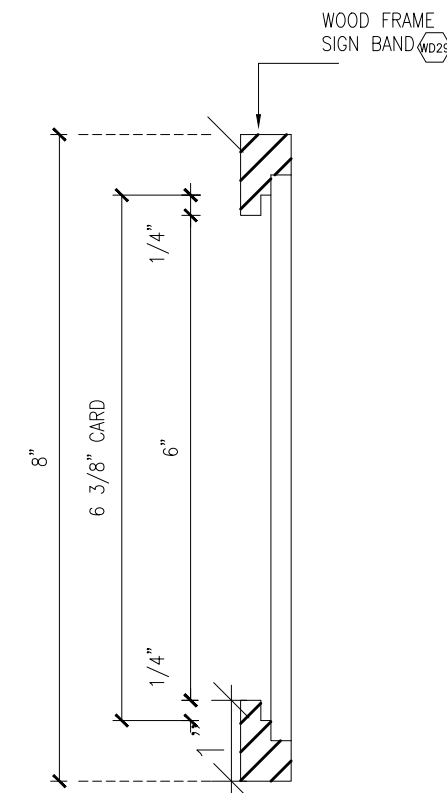

LCBO

200 - GENERAL LIST
GIFT PACKAGING FIXTURE


REVISION DATE	REV.	1 of 3	ISSUE DATE	STORE TYPE	STORE #
		B217B	SEPT 2020	B	668

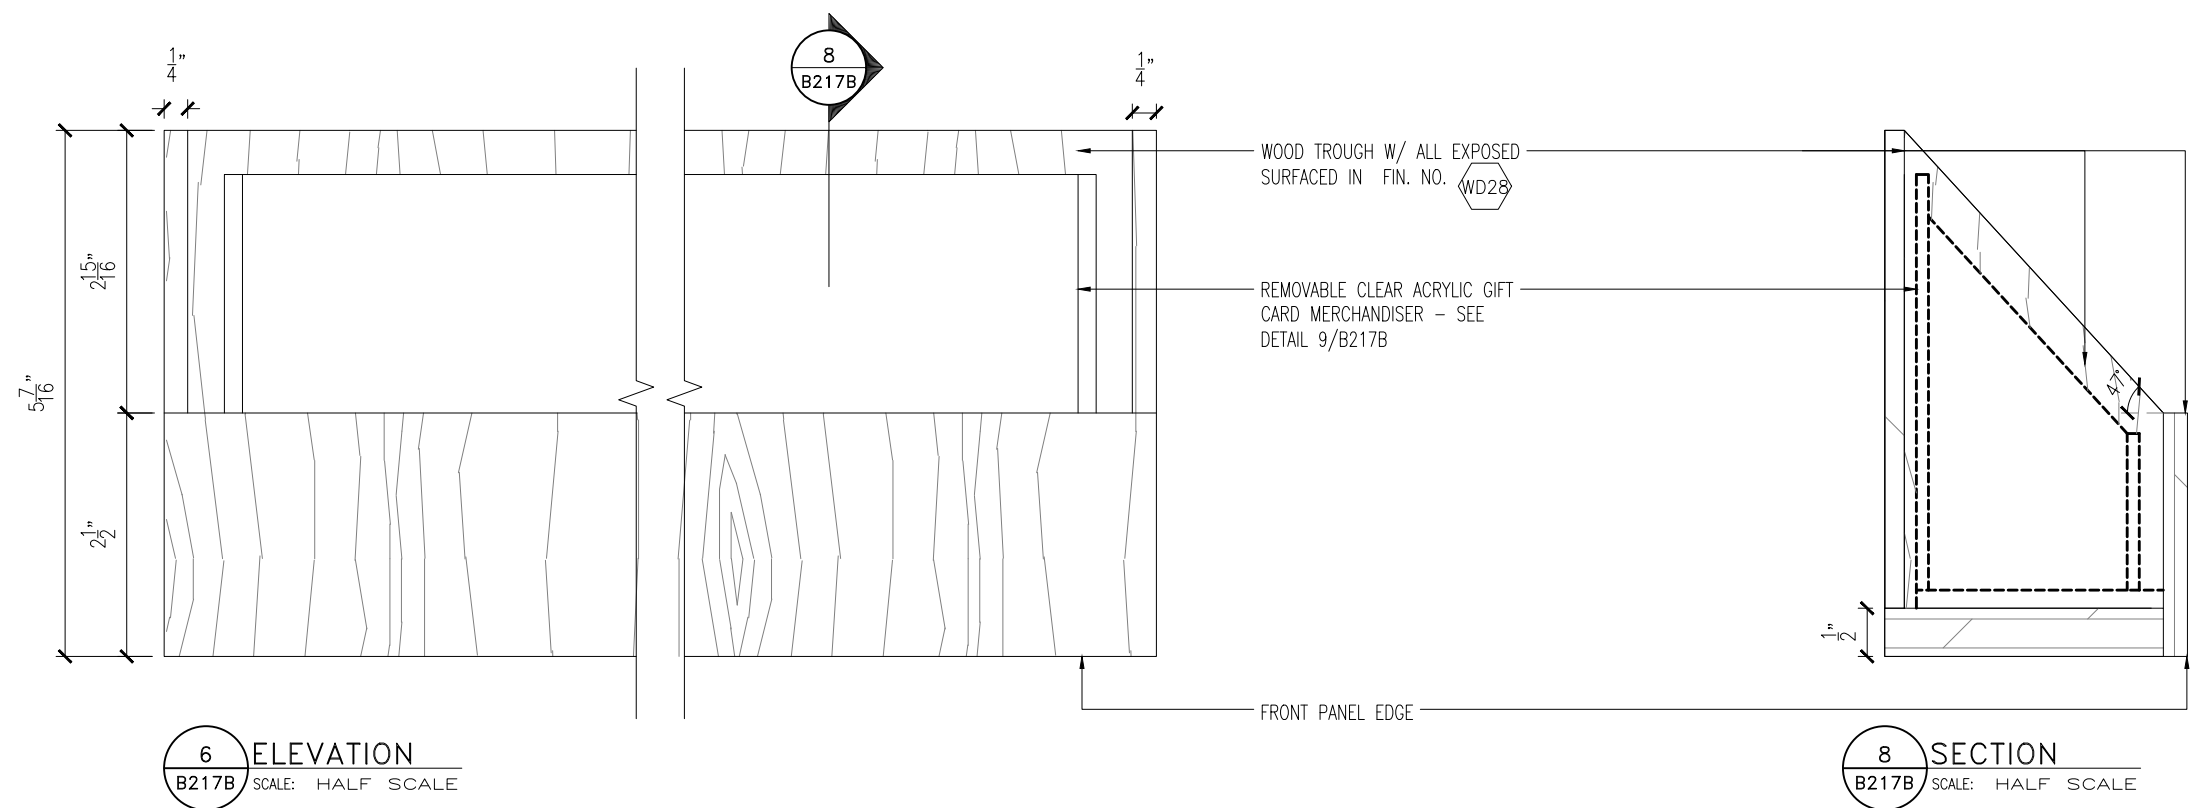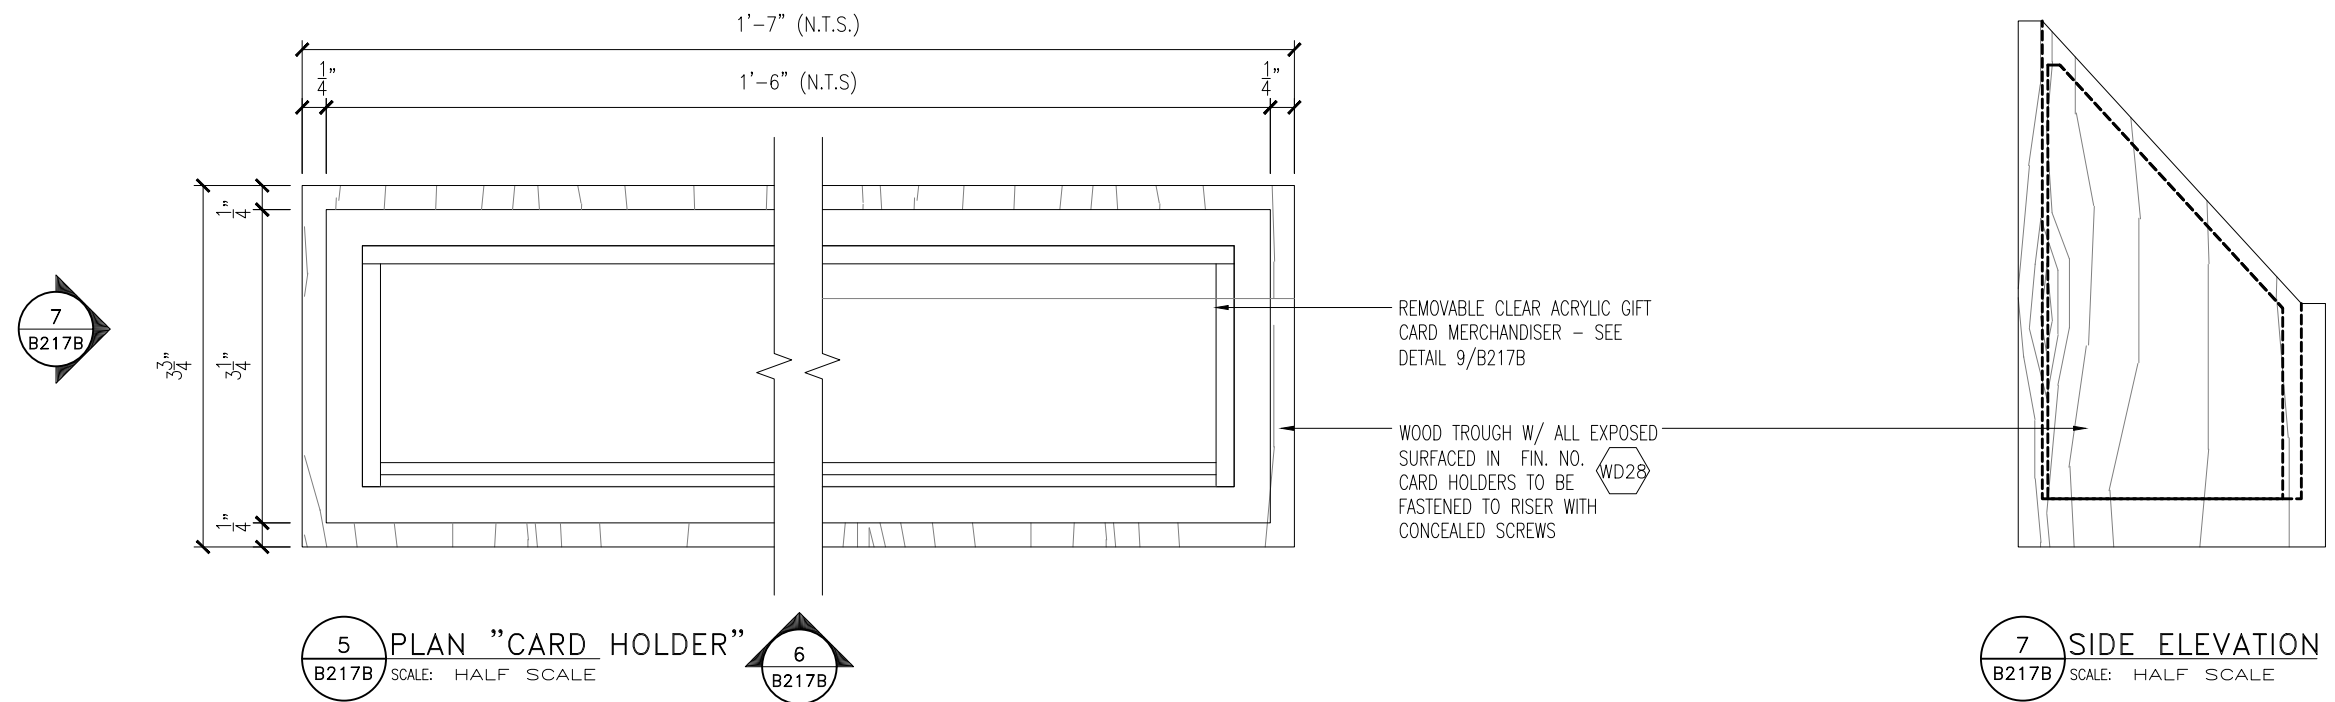


LCBO

200 - GENERAL LIST
GIFT PACKAGING FIXTURE


REVISION DATE	REV.	2 of 3	ISSUE DATE	STORE TYPE	STORE #
		B217B	SEPT 2020	B	668

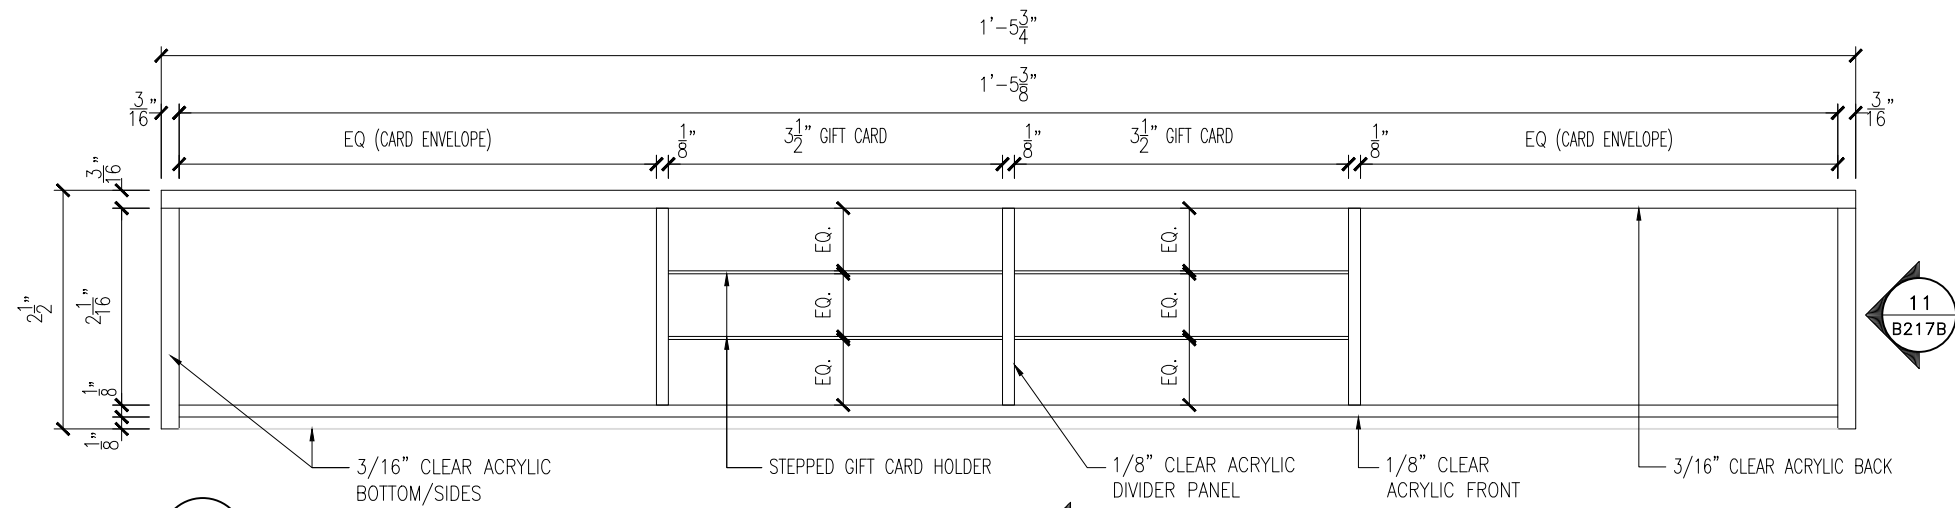


9 PLAN "ACRYLIC CARD MERCHANDISER"
B217B SCALE: HALF SCALE

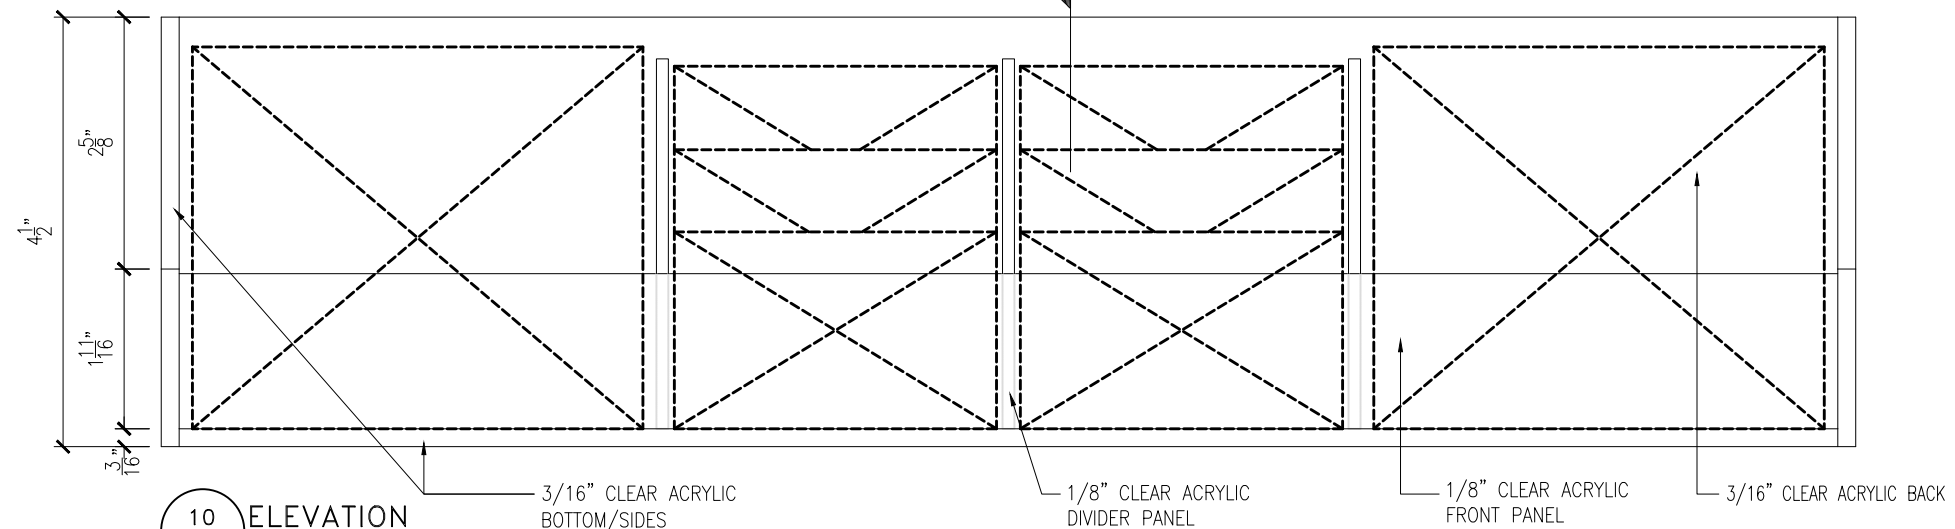

10 ELEVATION
B217B SCALE: HALF SCALE

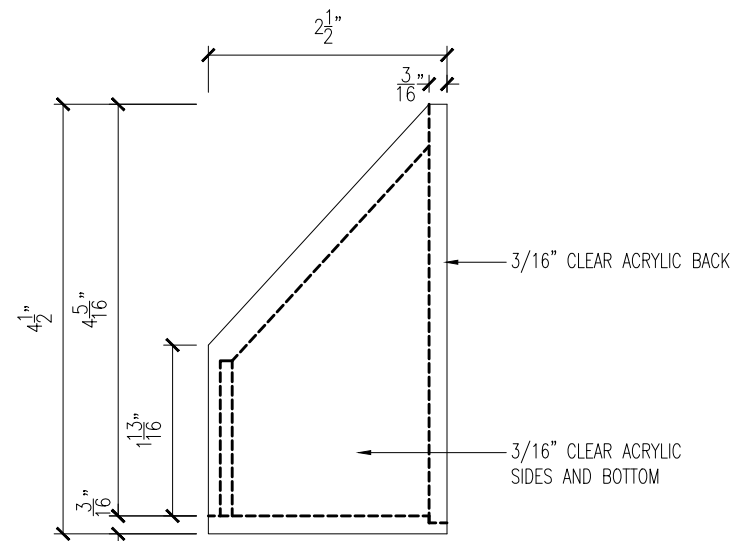

11 SIDE ELEVATION
B217B SCALE: HALF SCALE

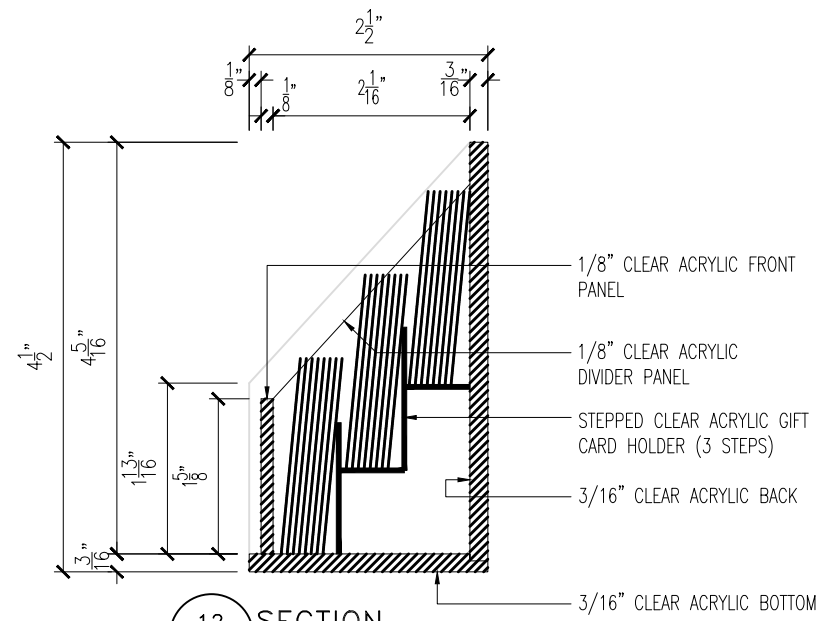



12 SECTION
B217B SCALE: HALF SCALE

LCBO

200 - GENERAL LIST
GIFT PACKAGING FIXTURE

REVISION DATE	REV.	3 of 3	ISSUE DATE	STORE TYPE	STORE #
		B217B	SEPT 2020	B	668

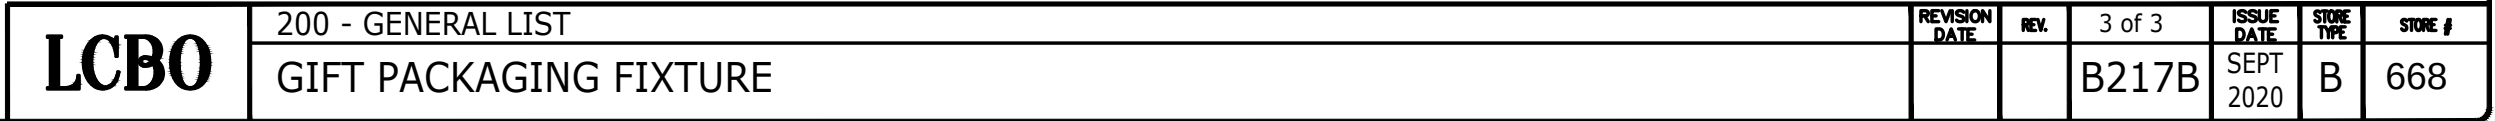

 

MILLWORK CONTRACTOR TO PROVIDE FIVE (5) 30" x 24" REMOVABLE MASONITE PANELS W/ CHALKBOARD PAINT FINISH (MILLWORK CONTRACTOR TO CONFIRM EXACT QUANTITY REQUIRED PER STORE WITH LCBO DESIGN COORDINATOR)

4
B219


DETAIL
6" = 1'-0"

Technical drawing of a window assembly showing dimensions and callouts:

- Overall width: 5'-9"
- Overall height: 2'-2 1/2"
- Left side dimensions (from left edge):
 - 1 1/2"
 - 1'-10 1/2" V.O.
 - 1'-2 1/2"
 - 1'-1 1/2"
- Right side dimensions (from right edge):
 - 24 1/4"
 - 1'-1"
 - 2"
- Callouts:
 - 1 B219 (top right corner)
 - 4 B219 (middle right corner)
 - B247 (bottom left corner)
- Text: CLEAR OPENING AT SLOT

3 SECTION
B219 1 1/2" = 1'-0"


LCBO	B200 GENERAL LIST	REVISION DATE	REV.	1 of 1	ISSUE DATE	STORE TYPE	STORE #
	REMOVABLE GONDOLA P.O.P FRAME	2019 NOV	01	B219	2019 NOV		668

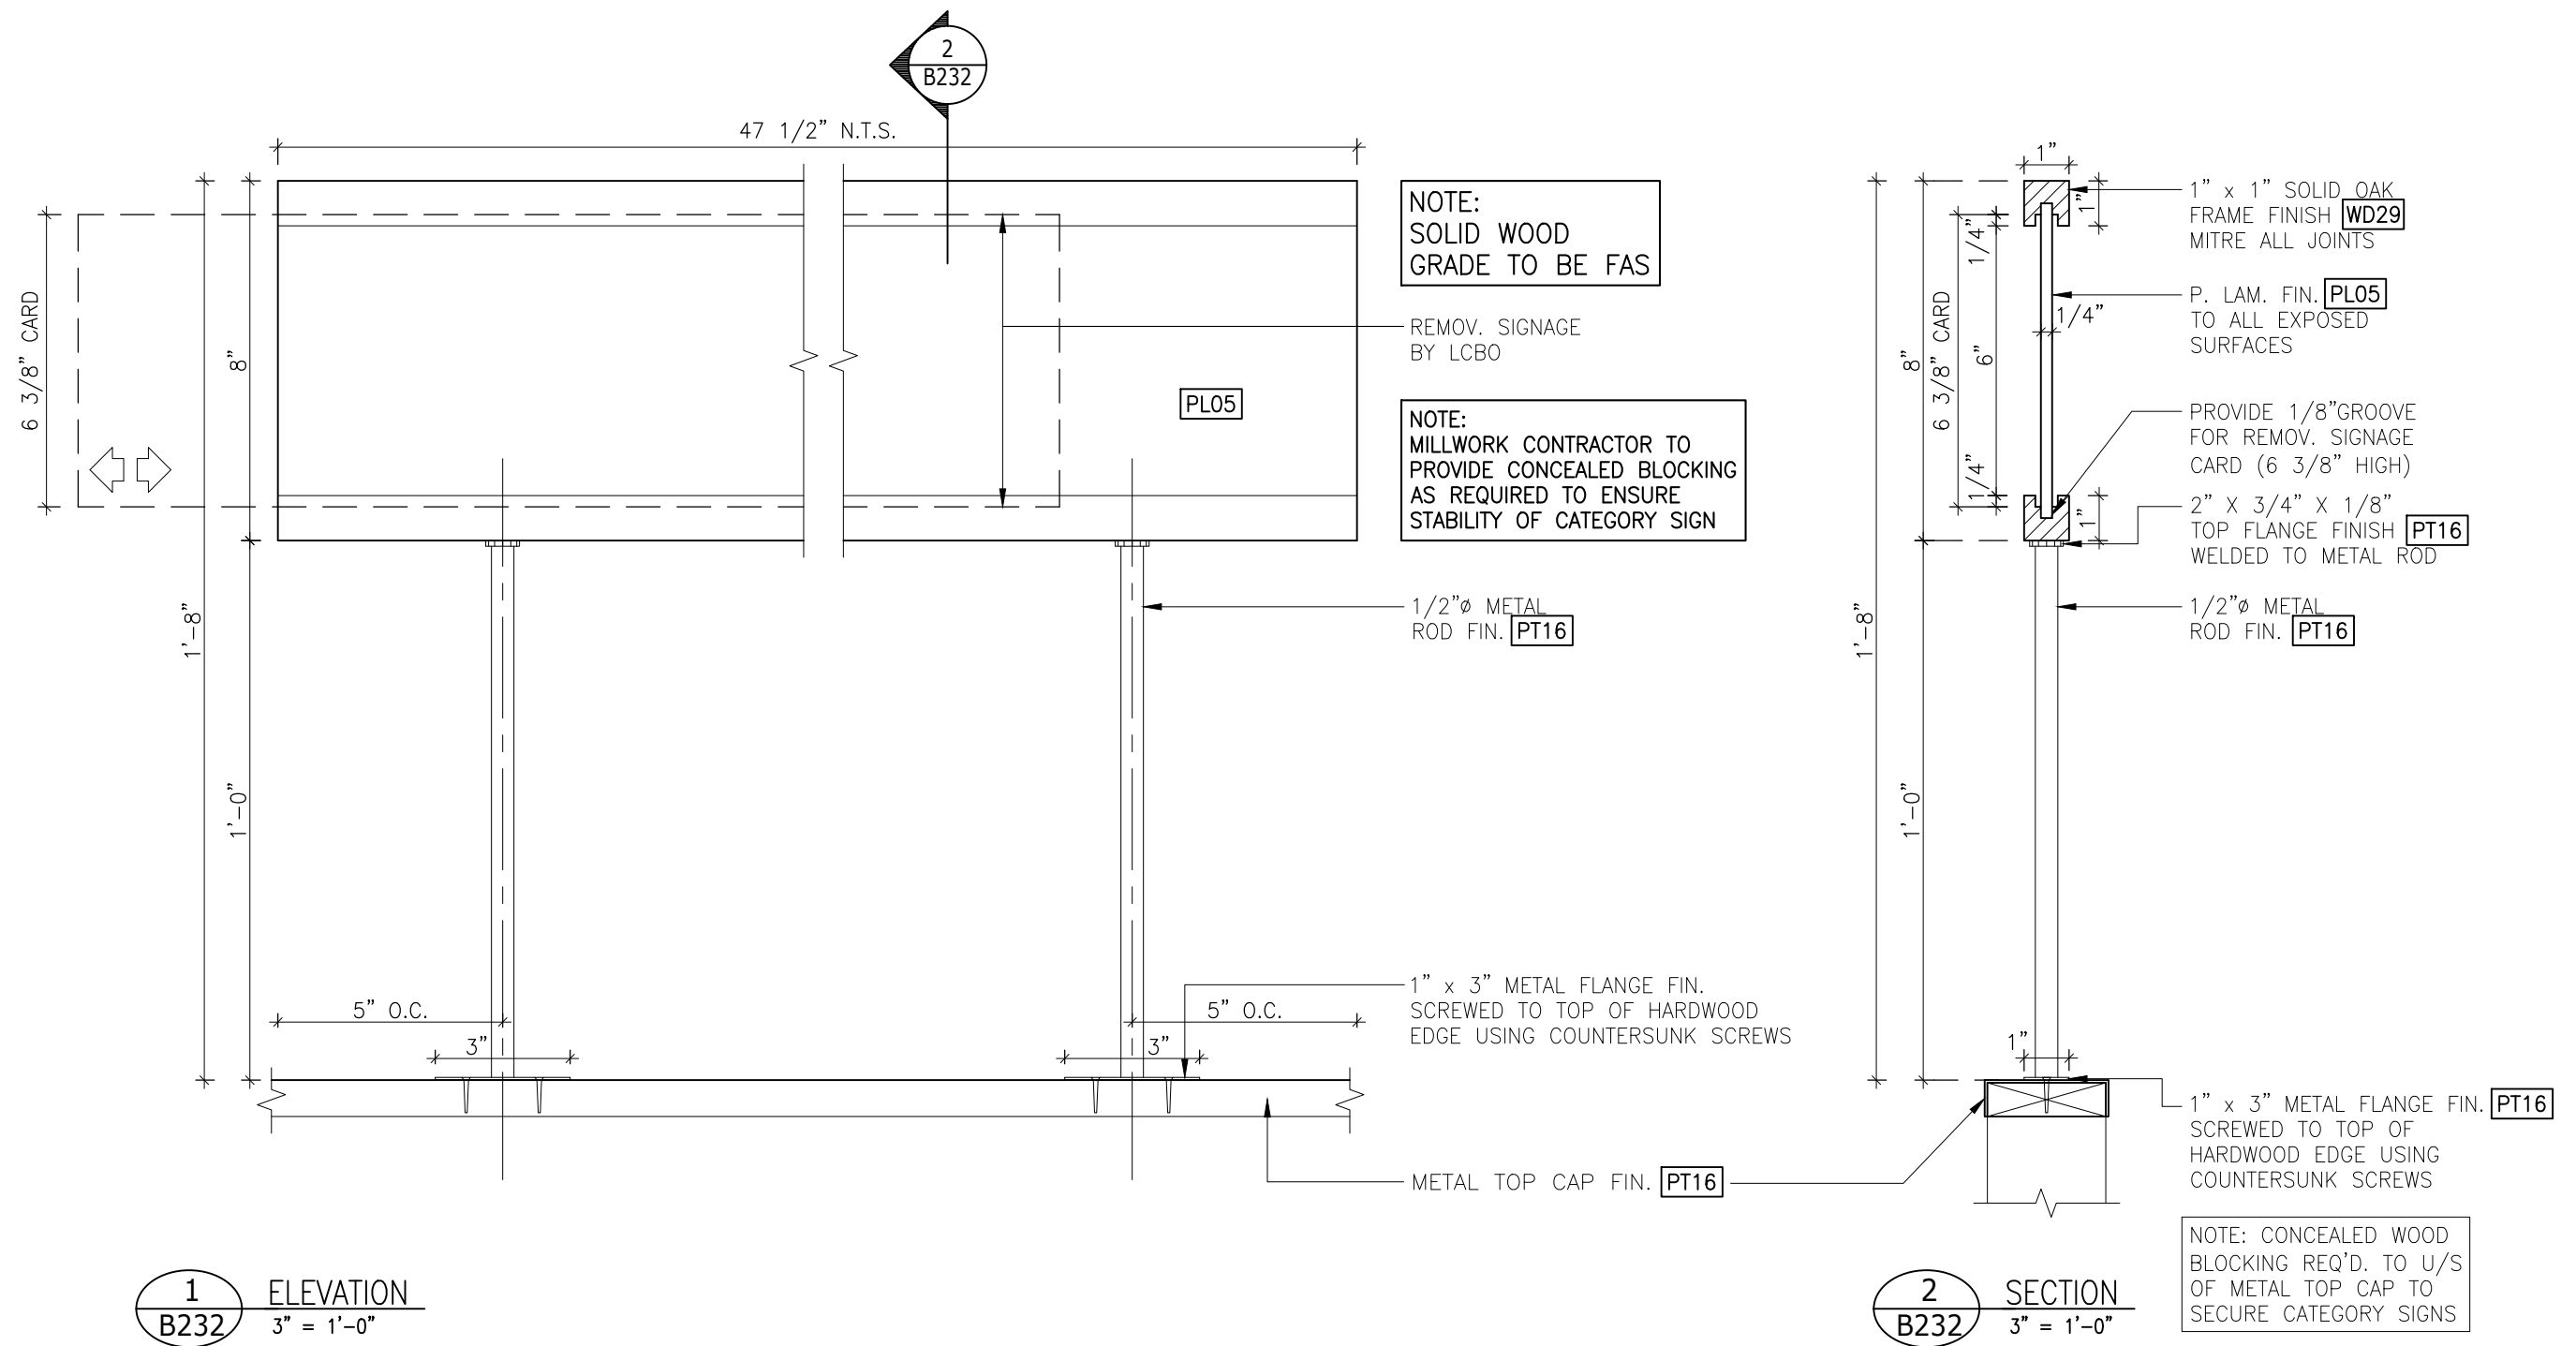

LCBO

B200 GENERAL LIST
4-HIGH GONDOLA CATEGORY SIGN

REVISION DATE	REV.	1 of 1	ISSUE DATE	STORE TYPE	STORE #
2019 NOV	01	B232	2019 NOV		668

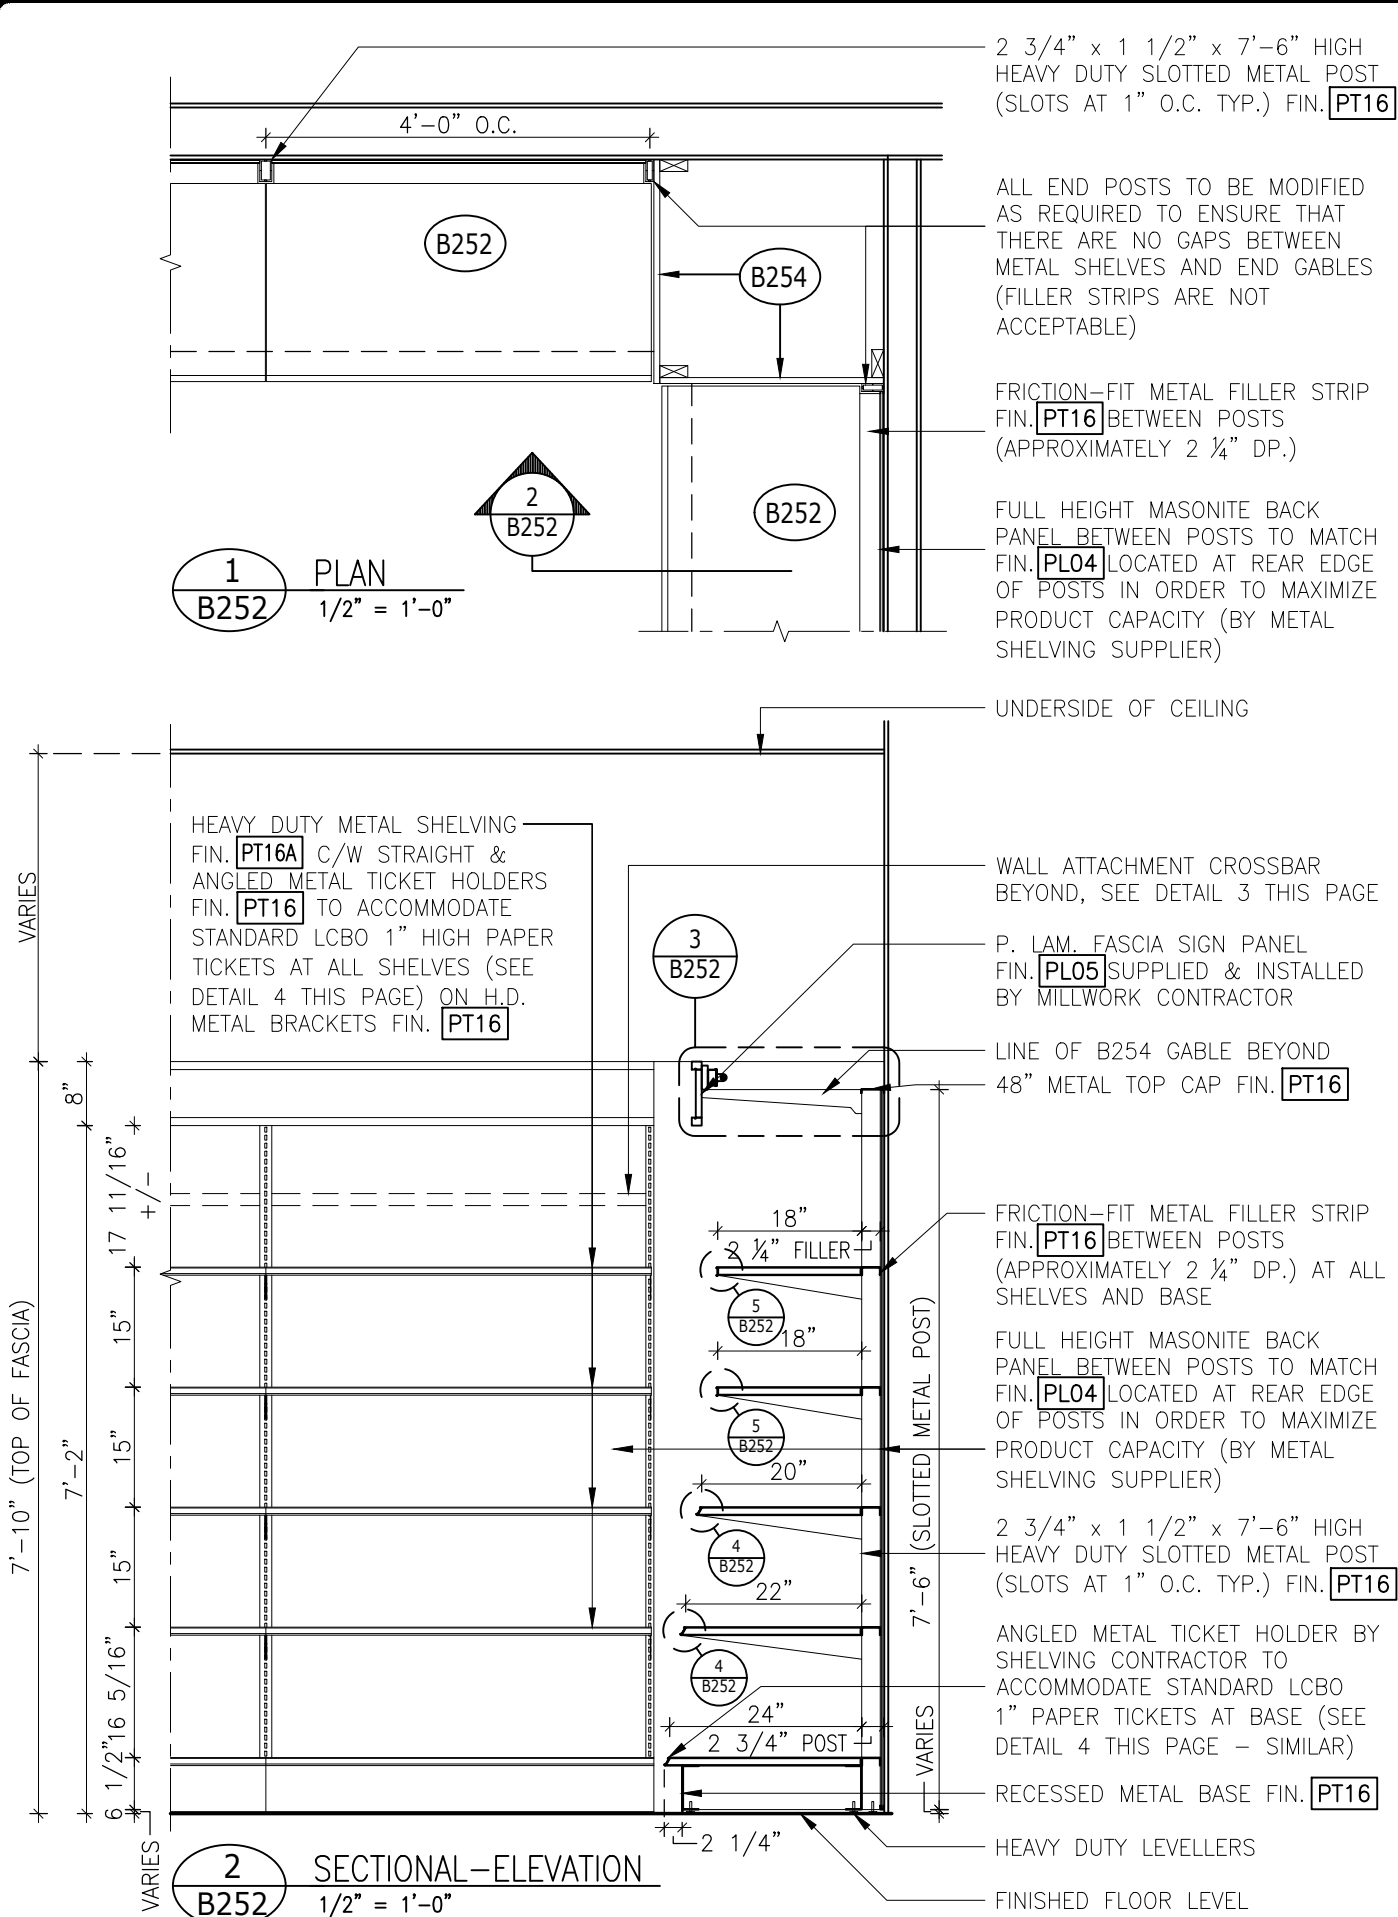

NOTE:
MILLWORK CONTRACTOR TO ENSURE THAT WOOD SIGN BAND IS TRUE AND LEVEL

LINE OF B254 GABLE BEYOND

T5 FLUORESCENT LIGHT FIXTURES MOUNTED TO A 3/4" PLYWOOD STRIP. ALL POWER FEEDS CONCEALED FROM CUSTOMER VIEW.

P. LAM. FASCIA SIGN PANEL FIN. **PL05** SUPPLIED AND INSTALLED BY MILLWORK CONTRACTOR WITH AS FEW SEAMS AS POSSIBLE (i.e. MINIMUM 8'-0" LENGTHS EXCEPT AT END RUNS AS REQ'D.

20" METAL BRACKET W/ WELDED 3" X 3" METAL FLANGE BY SHELVING SUPPLIER ALL IN FIN. **PT16**

3
B252
3" = 1'-0"

METAL SHELF FIN. **PT16A**

ANGLED METAL TICKET HOLDER OF 20 GAUGE STEEL FIN. **PT16** WELDED TO SLOPE NOSE OF METAL SHELF EDGE

NOTE: NO VISIBLE HOLES IN FRONT OF TICKET HOLDER

4
B252
FULL SCALE

GENERAL NOTES

- DIMENSIONS SHOWN REFLECT SHELF & BASE DIMENSIONS ONLY & DO NOT TAKE METAL TICKET HOLDERS INTO ACCOUNT
- ALL ADJUSTMENTS TO COMPENSATE FOR NON-LEVEL FLOOR SURFACES TO BE MADE AT BOTTOM END OF POST
- GC TO CO-ORDINATE MILLWORK + METAL SHELF INSTALLATION
- T5 FLUORESCENT LIGHT FIXTURES TO BE SUPPLIED & INSTALLED BY G.C.
- GC RESPONSIBLE FOR INSTALLATION OF WALL STRAPPING AS REQ'D.
- MILLWORK CONTRACTOR TO OBTAIN SIGNAGE SAMPLE FROM LCBO PRIOR TO FABRICATION TO ENSURE PROPER FIT OF SIGNAGE INSERT
- SHELVING SUPPLIER TO OBTAIN 1" HIGH PAPER TICKET SAMPLE FROM LCBO PRIOR TO FABRICATION TO ENSURE PROPER FIT WITHIN TICKET MOULDING. SUBMIT SAMPLE FOR APPROVAL
- GC TO ENSURE ALL SHELVES ARE IN EXACT ALIGNMENT AND ARE TRUE & LEVEL. PERFORATED SHELVES ARE ACCEPTABLE. SHELVES TO SUPPORT LOAD CAPACITY OF 500LBS
- ALL END POSTS TO BE MODIFIED AS REQUIRED TO ENSURE THAT THERE ARE NO GAPS BETWEEN METAL SHELVES AND END GABLES (FILLER STRIPS ARE NOT ACCEPTABLE)

NOTE:
ALL 1" METAL TICKET HOLDERS TO RECEIVE 1 3/4" PLASTIC TICKET HOLDER INSERT TO SPAN LENGTH OF SHELF SECTION

48" METAL TOP CAP FIN. **PT16**

2 3/4" x 1 1/2" x 7'-6" HIGH HEAVY DUTY SLOTTED METAL POST (SLOTS AT 1" O.C. TYP.) FIN. **PT16**

FULL HEIGHT MASONITE BACK PANEL BETWEEN POSTS TO MATCH FIN. **PL04** LOCATED AT REAR EDGE TO POSTS IN ORDER TO MAXIMIZE PRODUCT CAPACITY (BY METAL SHELVING SUPPLIER)

HORIZONTAL WALL ATTACHMENT CROSSBAR CONCEALED BEHIND MASONITE PANEL SCREWED TO PARTITION. GC TO PROVIDE BLOCKING WITHIN PARTITION AS REQUIRED. WHEN BLOCKING WITHIN PARTITION IS NOT POSSIBLE, GC TO STRAP EXIST. WALL WITH 3/4" THK. PLY, SECURED TO EXISTING STUDS.

METAL SHELF FIN. **PT16A**

STRAIGHT METAL TICKET HOLDER OF 20 GAUGE STEEL FIN. **PT16** WELDED TO SLOPE NOSE OF METAL SHELF EDGE

NOTE: NO VISIBLE HOLES IN FRONT OF TICKET HOLDER

5
B252
FULL SCALE

GENERAL NOTES
ALL DIMENSIONS INDICATED FROM FINISH FLOOR ARE TAKEN FROM THE HIGHEST FINISHED FLOOR ELEVATION OF THAT FLOOR SYSTEM

ALL ADJUSTMENTS TO COMPENSATE FOR NON-LEVEL FLOOR SURFACES TO BE MADE AT BOTTOM END OF POST

G.C. TO CO-ORDINATE MILLWORK + METAL SHELF INSTALLATION


SHELVING SUPPLIER RESPONSIBLE FOR INSTALLATION OF WALL STRAPPING AS REQUIRED

MILLWORK CONTRACTOR TO OBTAIN SIGNAGE SAMPLE FROM LCBO PRIOR TO FABRICATION TO ENSURE PROPER FIT OF SIGNAGE INSERT

SHELVES TO SUPPORT LOAD CAPACITY OF 500LBS

ALL END POSTS TO BE MODIFIED AS REQUIRED TO ENSURE THAT THERE ARE NO GAPS BETWEEN METAL SHELVES AND END GABLES (FILLER STRIPS ARE NOT ACCEPTABLE)

LCBO	B200 GENERAL LIST	REVISION DATE	REV.	1 of 1	ISSUE DATE	STORE TYPE	STORE #
	48" PERIM. MET. SHELVING UNIT w/ FASCIA & MET. TICKET MOULD. (7'-10" H.)	2019 NOV	01	B252	2019 NOV		668

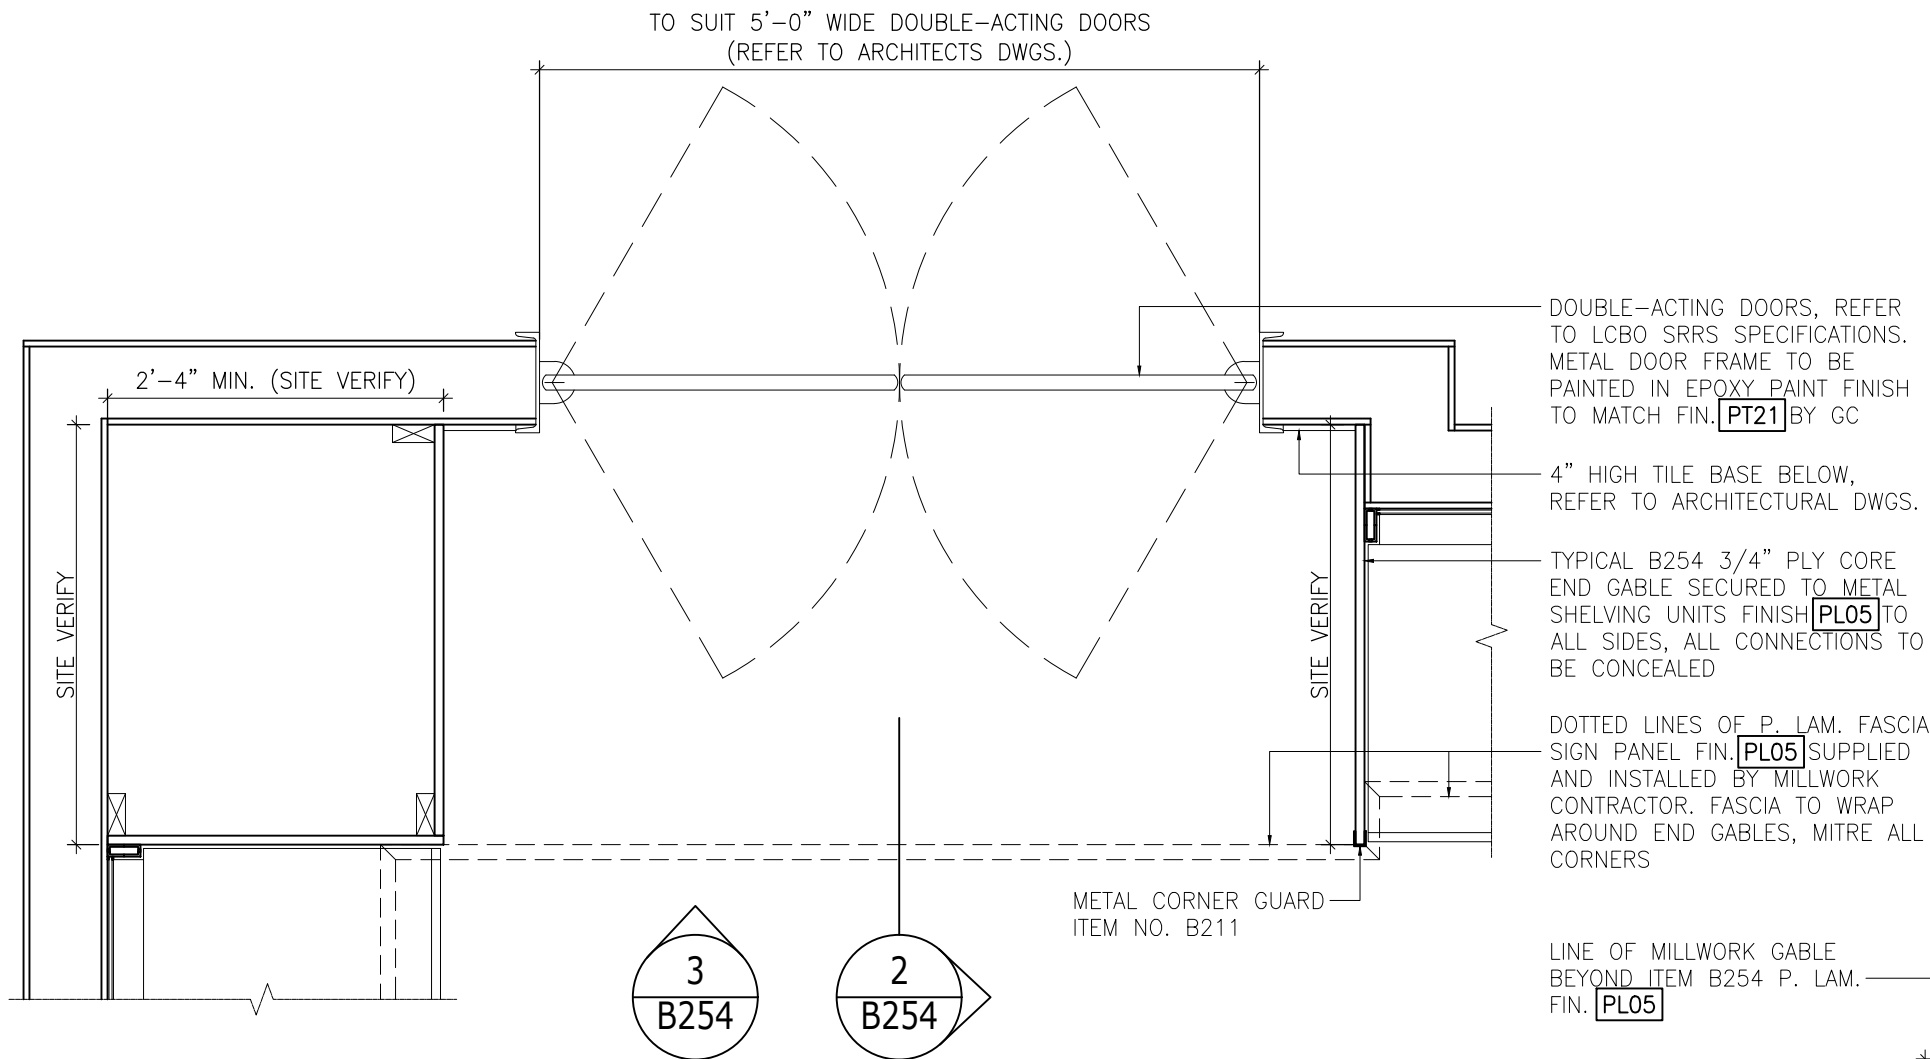

1 PLAN
B254 3/4" = 1'-0"

DOUBLE-ACTING DOORS, REFER TO LCBO SRRS SPECIFICATIONS. METAL DOOR FRAME TO BE PAINTED IN EPOXY PAINT FINISH TO MATCH FIN. [PT21] BY GC

4" HIGH TILE BASE BELOW, REFER TO ARCHITECTURAL DWGS.

TYPICAL B254 3/4" PLY CORE END GABLE SECURED TO METAL SHELVING UNITS FINISH [PL05] TO ALL SIDES, ALL CONNECTIONS TO BE CONCEALED

DOTTED LINES OF P. LAM. FASCIA SIGN PANEL FIN. [PL05] SUPPLIED AND INSTALLED BY MILLWORK CONTRACTOR. FASCIA TO WRAP AROUND END GABLES, MITRE ALL CORNERS

LINE OF MILLWORK GABLE BEYOND ITEM B254 P. LAM. FIN. [PL05]


T5 FLUORESCENT LIGHT FIXTURES MOUNTED TO A 3/4" PLYWOOD STRIP & CONNECTED TO END, CONCEAL ALL POWER FEEDS FROM CUSTOMER VIEW

P. LAM. FASCIA SIGN PANEL FIN. [PL05] SUPPLIED AND INSTALLED BY MILLWORK CONTRACTOR

MILLWORK CONTRACTOR TO ENSURE THAT WOOD SIGN BAND IS TRUE AND LEVEL.

LINE OF MILLWORK GABLE BEYOND ITEM B254 P. LAM. FIN. [PL05]

2 DETAIL
B254 3" = 1'-0"

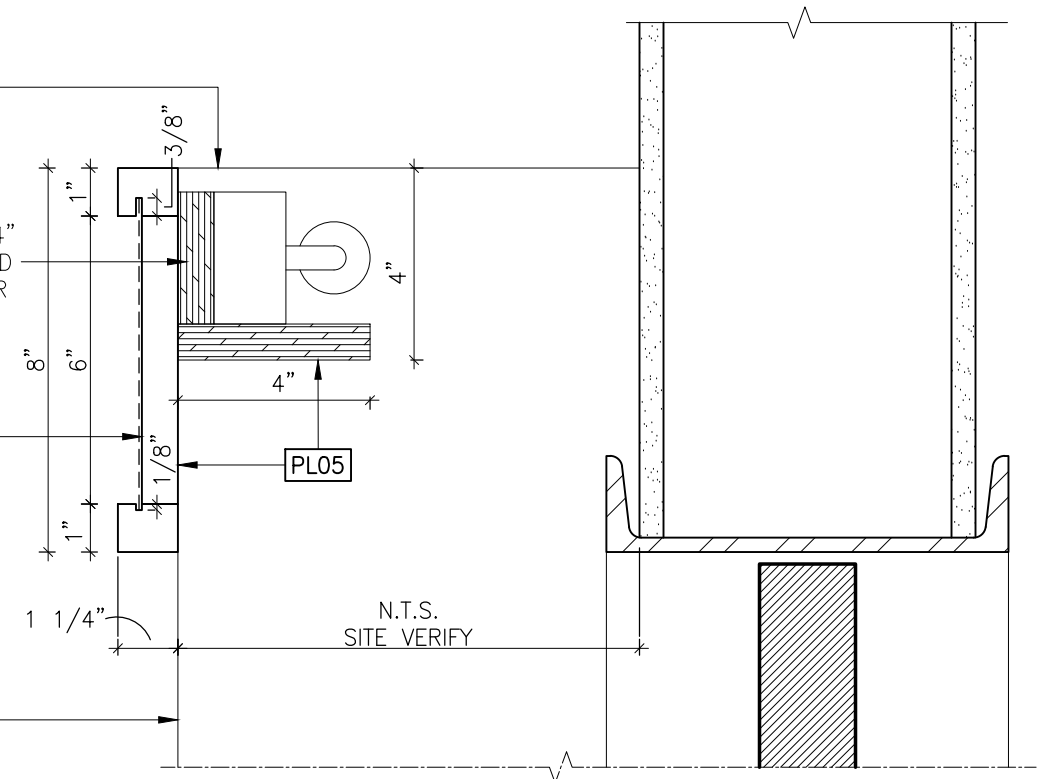

LCBO

B200 GENERAL LIST

PERIMETER SHELVING GABLE/FILLER PANEL (7'-10" H.)

REVISION DATE
2019 NOV


REV.
01

1 of 2
B254

ISSUE DATE
2019 NOV

STORE TYPE

STORE #
668

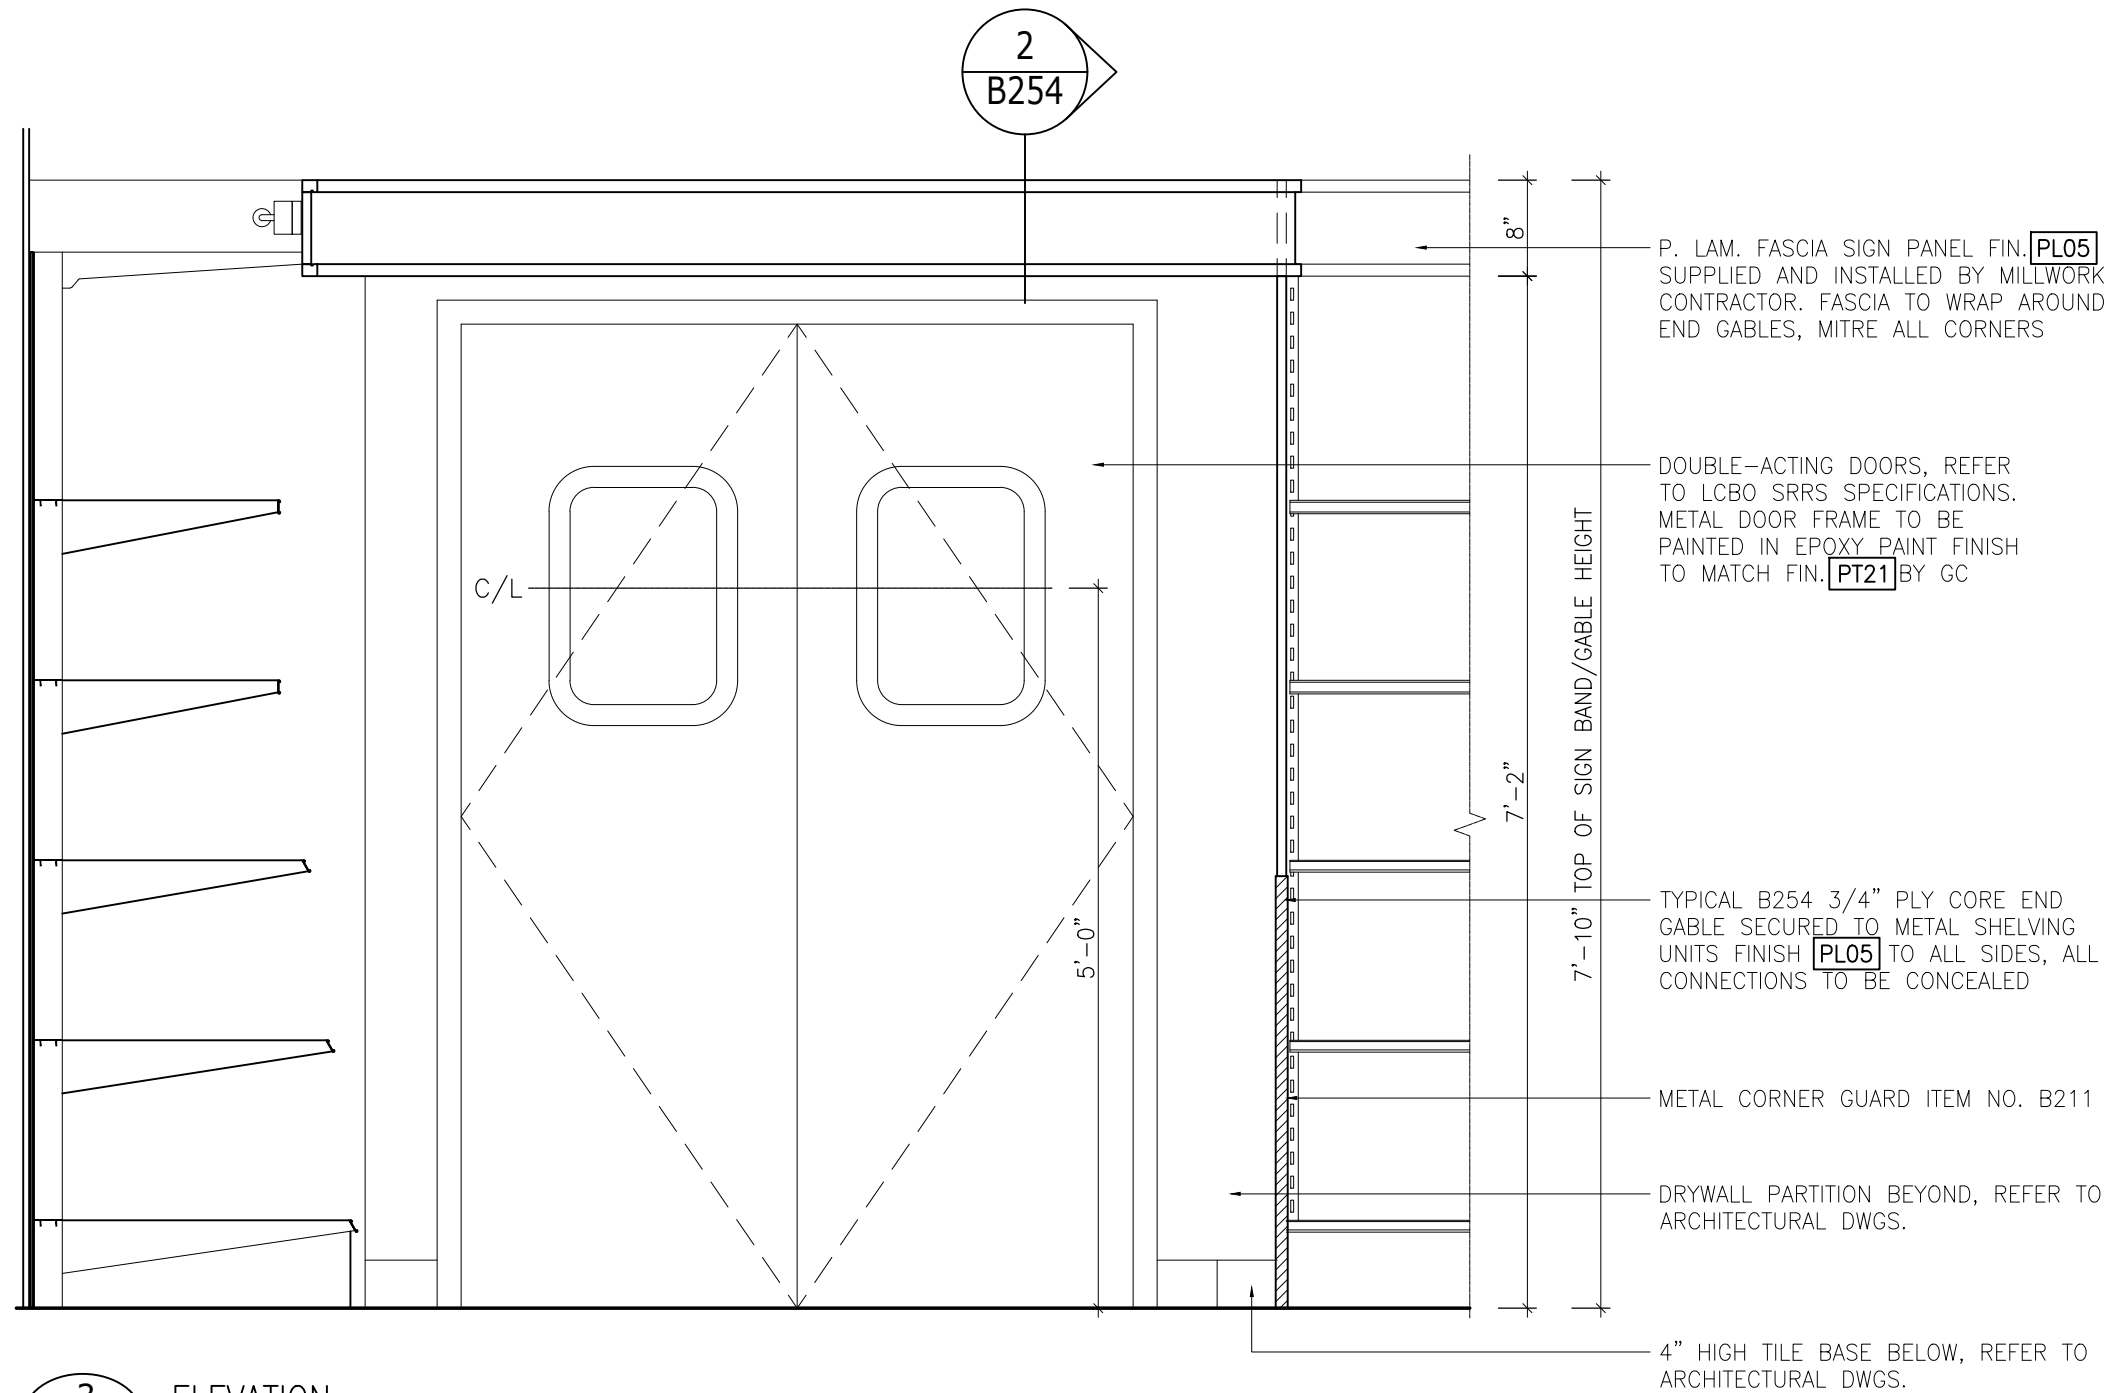

3
B254

ELEVATION
3/4" = 1'-0"

LCBO

B200 GENERAL LIST

PERIMETER SHELVING GABLE/FILLER PANEL (7'-10" H.)

REVISION
DATE

2019
NOV

REV.

01

2 of 2

B254


ISSUE
DATE

2019
NOV

STORE
TYPE

STORE #

668

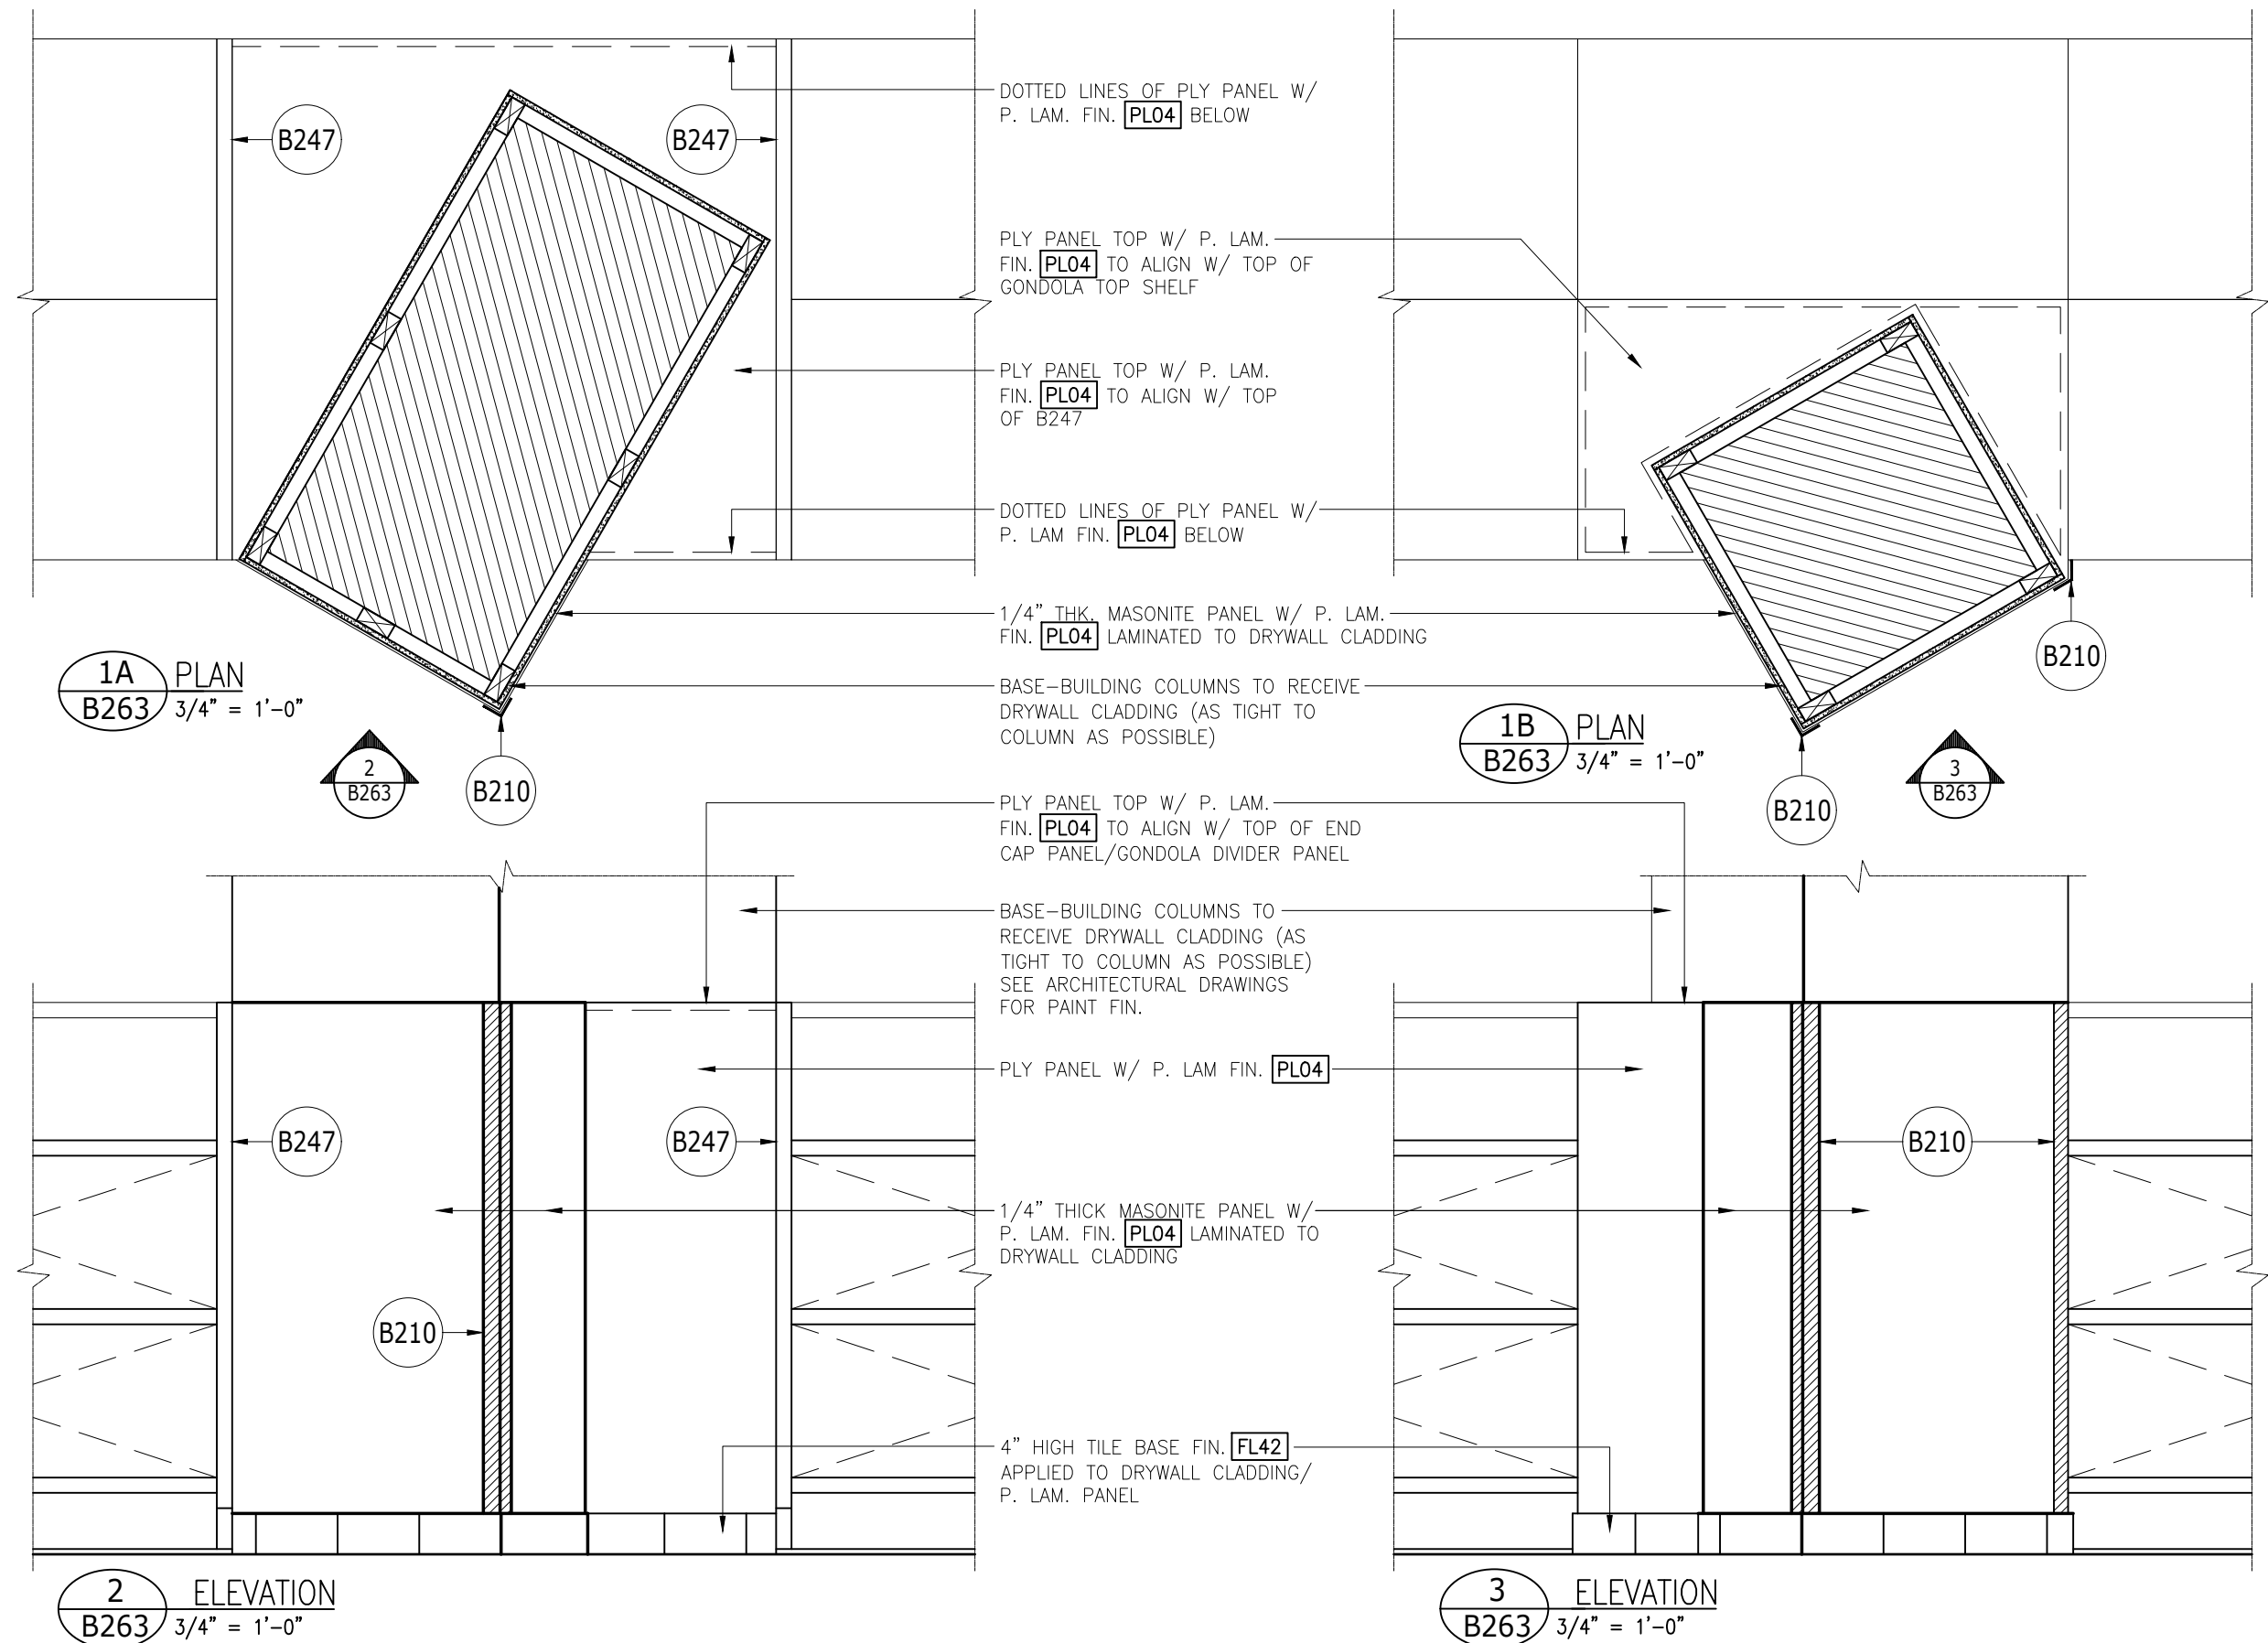

LCBO

B200 GENERAL LIST

WAINSCOTING DETAILS AT BASE-BUILDING COLUMNS

REVISION
DATE
2019
NOV


REV.
01

1 of 1
B263

ISSUE
DATE
2019
NOV

STORE
TYPE

STORE #
668

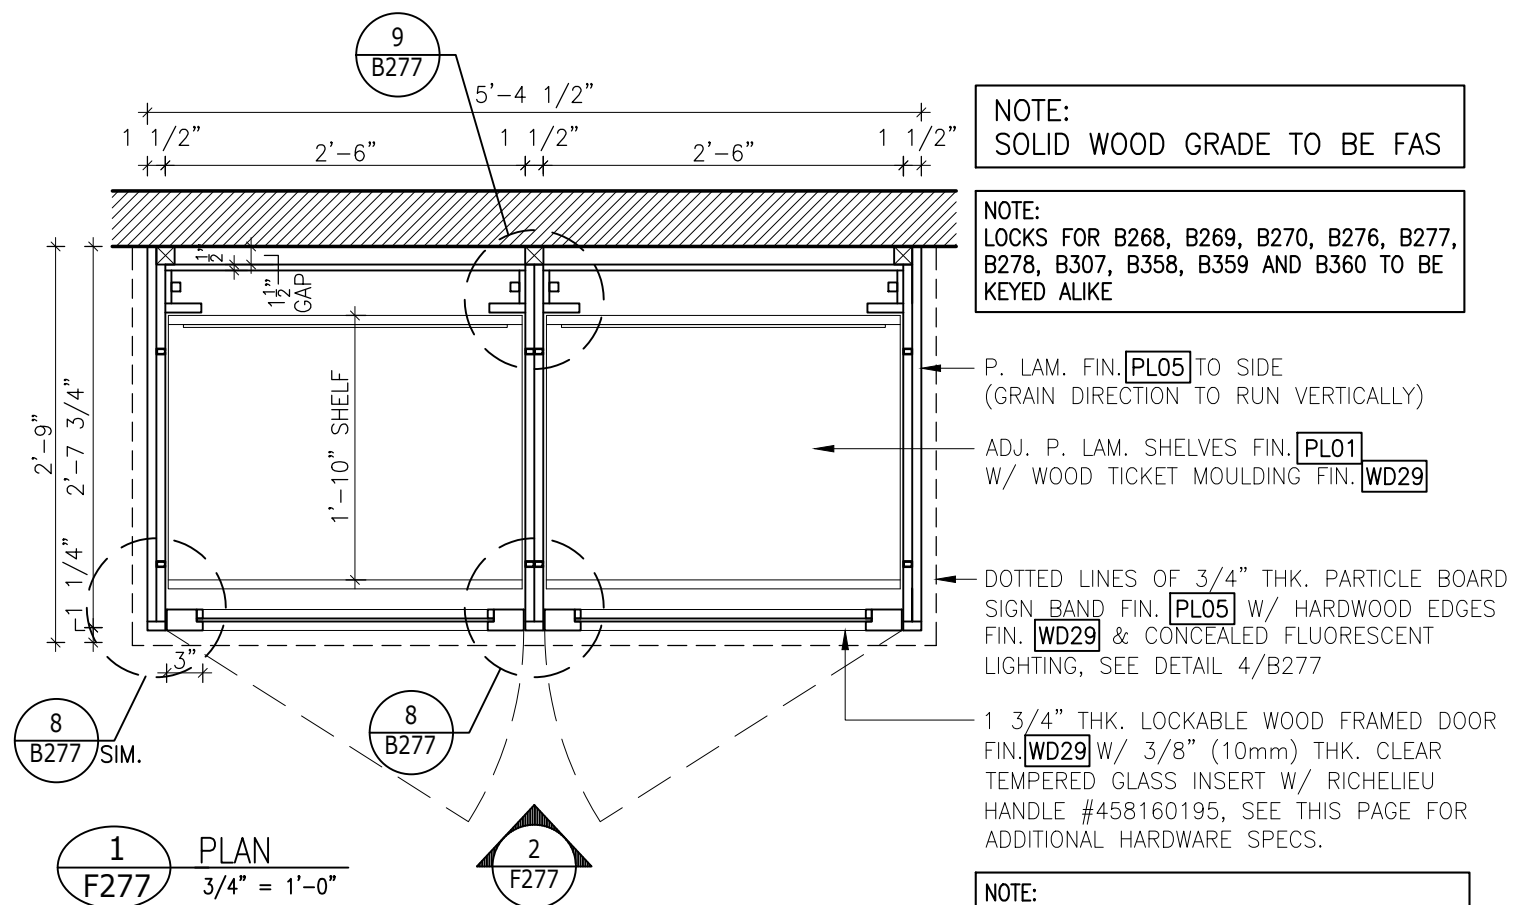

NOTE:
SOLID WOOD GRADE TO BE FAS

NOTE:
LOCKS FOR B268, B269, B270, B276, B277,
B278, B307, B358, B359 AND B360 TO BE
KEYED ALIKE

P. LAM. FIN. [PL05] TO SIDE
(GRAIN DIRECTION TO RUN VERTICALLY)

ADJ. P. LAM. SHELVES FIN. [PL01]
W/ WOOD TICKET MOULDING FIN. [WD29]

DOTTED LINES OF 3/4" THK. PARTICLE BOARD
SIGN BAND FIN. [PL05] W/ HARDWOOD EDGES
FIN. [WD29] & CONCEALED FLUORESCENT
LIGHTING, SEE DETAIL 4/B277

1 3/4" THK. LOCKABLE WOOD FRAMED DOOR
FIN. [WD29] W/ 3/8" (10mm) THK. CLEAR
TEMPERED GLASS INSERT W/ RICHELIEU
HANDLE #458160195, SEE THIS PAGE FOR
ADDITIONAL HARDWARE SPECS.

NOTE:
ALL WOOD TICKET MOULDINGS TO ACCOMMODATE
1 3/4" PAPER TICKET

NOTE:
MILLWORK CONTRACTOR TO ENSURE THAT
FIXTURE IS CONSTRUCTED SO THAT LIGHT
FIXTURES CAN BE SERVICED AND/OR
REMOVED WITHOUT DISMANTLING MILLWORK

GENERAL NOTES:
ALL VERTICAL SURFACES ON THE
INTERIOR (GABLES, BACK PANELS,
AND DIVIDERS) ARE TO BE
CONSTRUCTED OF PREFINISHED
PARTICLE BOARD PANELS W/
MELAMINE FIN. [PL01] BOTH SIDES.
MILLWORK CONTRACTOR TO PROVIDE
HARDWOOD EDGE IN FIN. [WD29]
TO ALL EXPOSED EDGES.

NOTE:
MILLWORK CONTRACTOR TO PROVIDE
(1) COAT OF URETHANE SEALER
AND (2) TOP COATS OF SATIN
LACQUER TO FIN. [WD29]

MILLWORK CONTRACTOR TO ENSURE
THAT ALL SHELVES ARE IN EXACT
ALIGNMENT WITH ADJACENT B252,
B253 & B257 UNITS.

HARDWARE SPECIFICATIONS:

ADAM RITE DEADLOCK #ARMS1850S410628
MORTISE CYLINDER #LSM1002SCC26D
1" C/W (2) KEYS CLEAR ANODIZED ALUMINUM FINISH
STRIKE FOR HOOK BOLT #ARMS4001031628
SPACER RING #IL861F2810 - 1/4" THK.
CLEAR ANODIZED ALUMINUM
NOTE: LOCK CYLINDER TO BE SUPPLIED & INSTALLED BY LCBO,
FITUP BY G.C.

3" .060 GA 8FT LONG CONTINUOUS
PIANO HINGE BY RICHELIEU
MODEL: #76096180 (BRUSHED NICKEL FINISH)
DOOR PULL BY RICHELIEU
MODEL: #458160195 (BRUSHED NICKEL FINISH)

HEAVY DUTY RECESSED SLOTTED
STANDARDS W/ 5/8" SLOTS @ 1" O.C.
(KEMBER #5000 SERIES) AND KEMBER #5037
STUB BRACKETS BOTH TO MATCH FIN. [MT55]

LCBO

B200 GENERAL LIST

2-MODULE GENERAL LIST PERIMETER LOCKABLE DISPLAY (7'-10" H.)

REVISION
DATE

2019
NOV

REV.

01

1 of 4

B277


ISSUE
DATE

2019
NOV

STORE
TYPE

STORE #

668

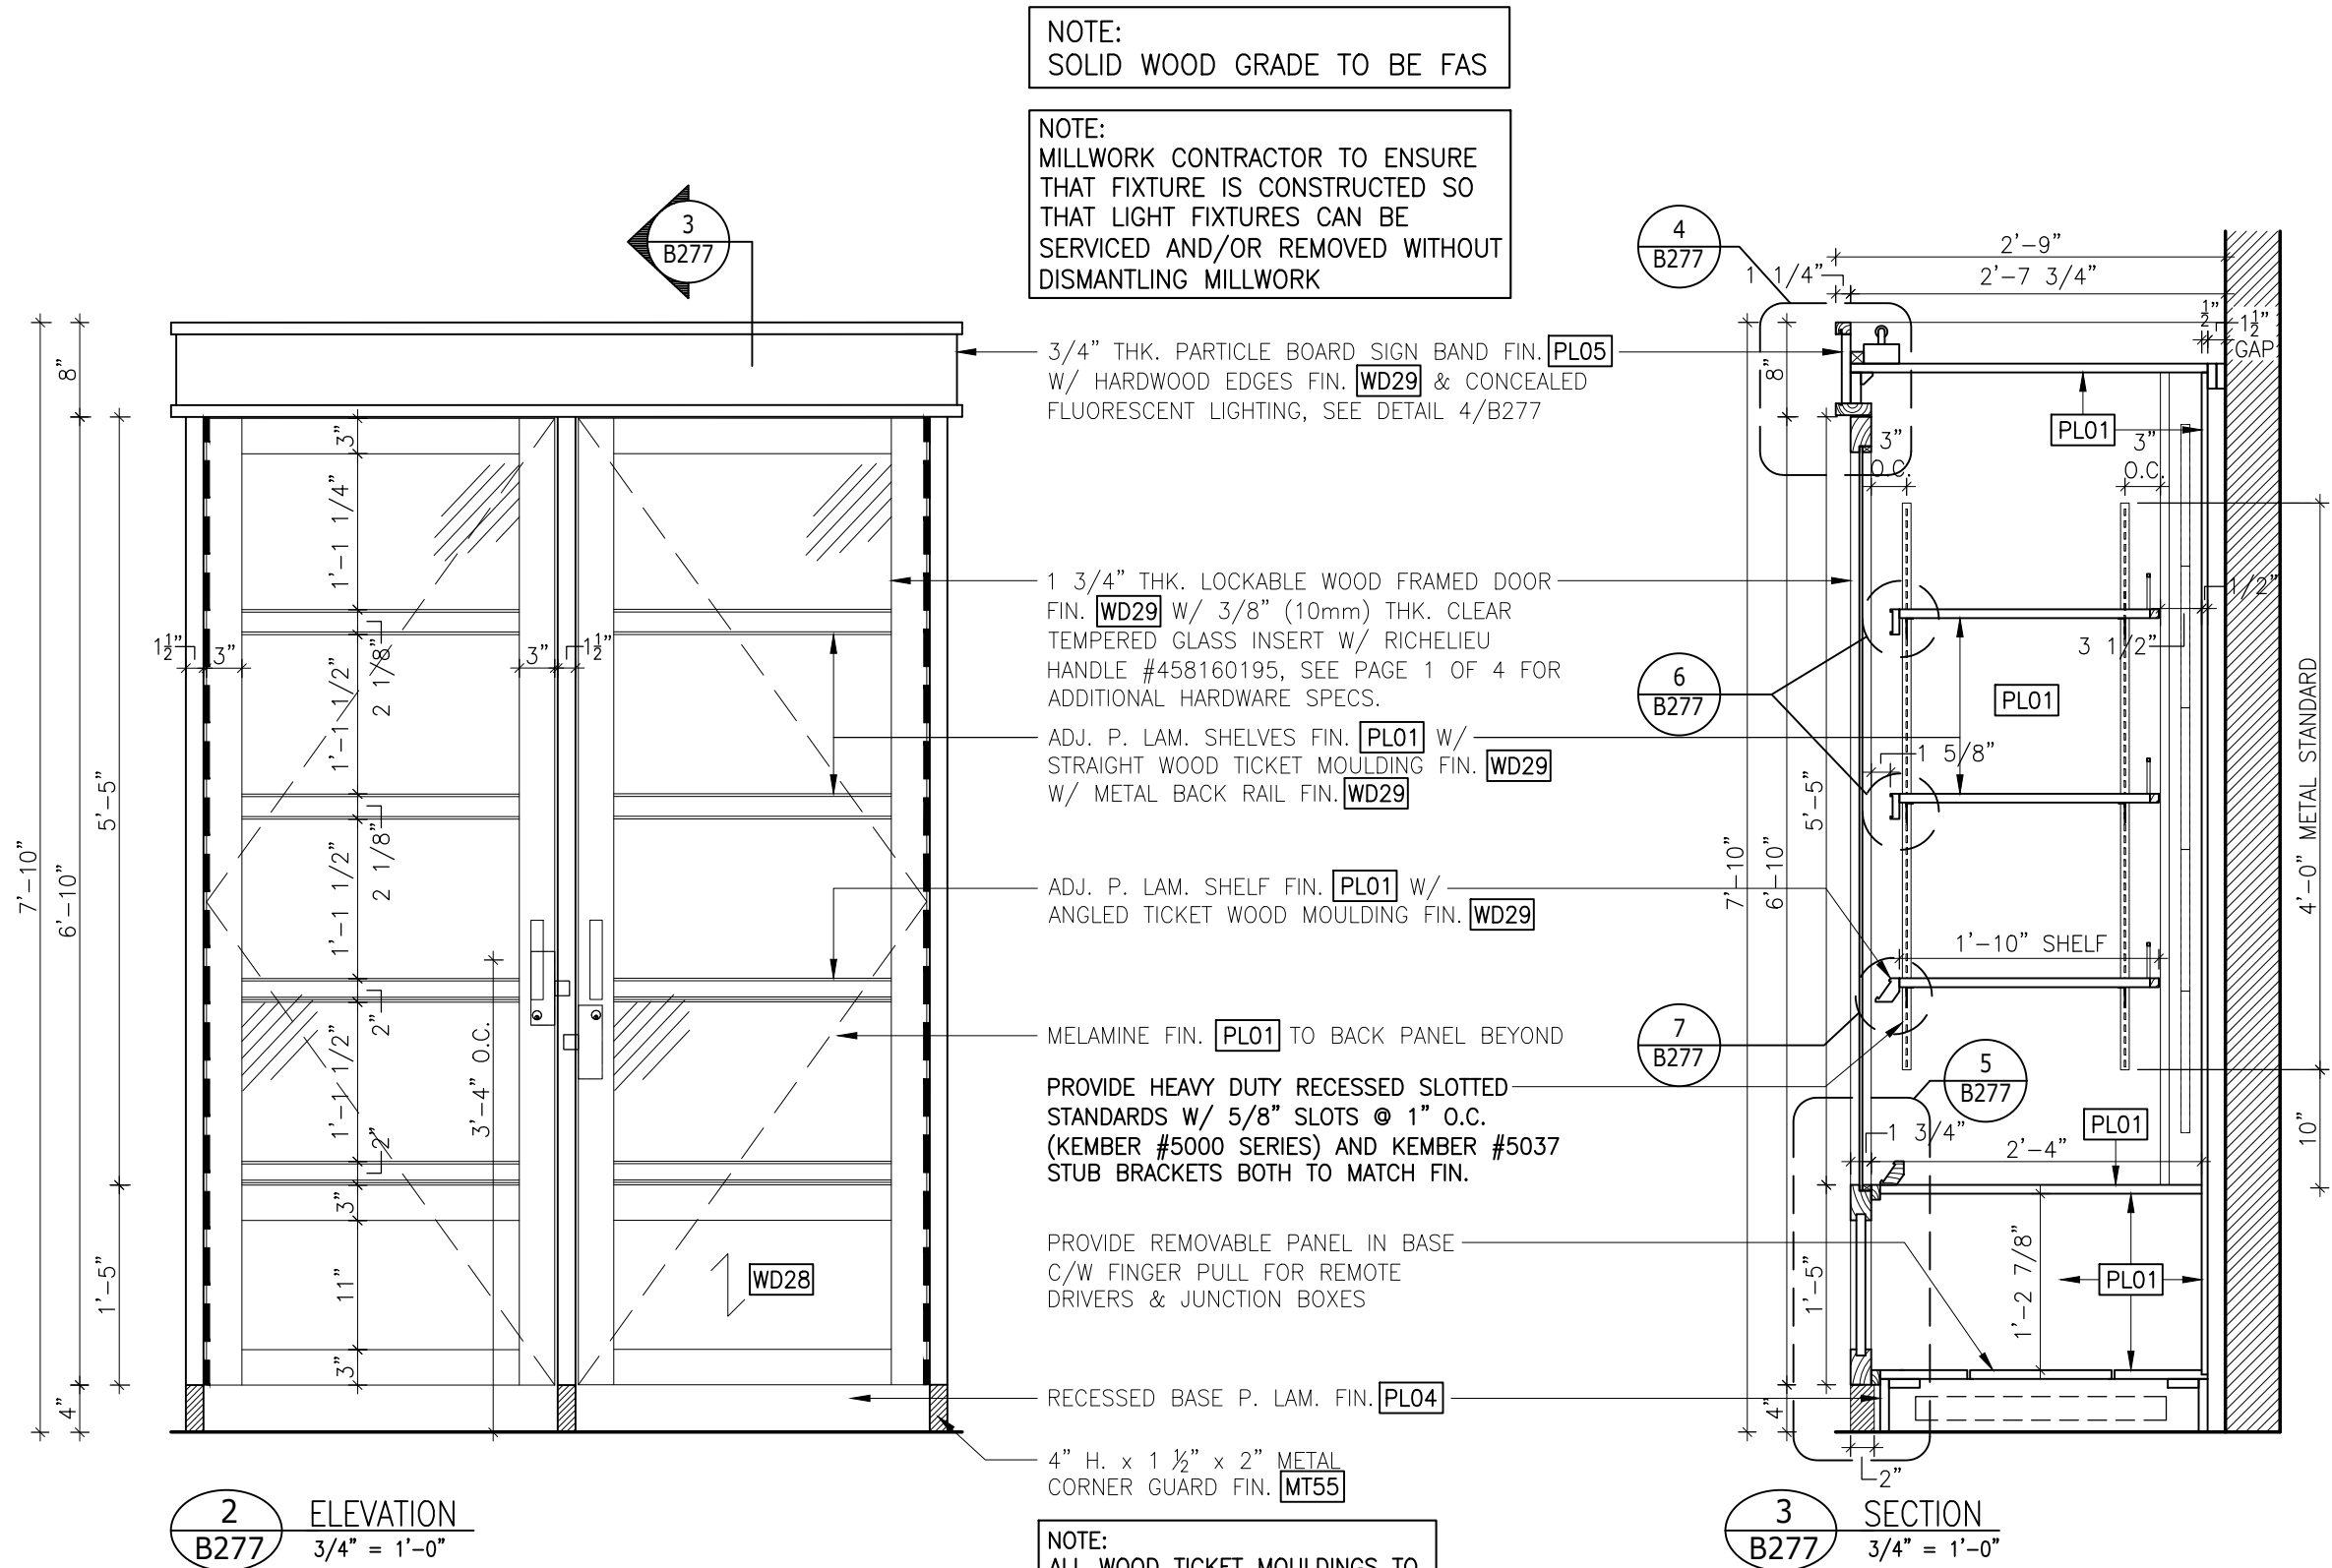

LCBO

B200 GENERAL LIST

2-MODULE GENERAL LIST PERIMETER LOCKABLE DISPLAY (7'-10" H.)

REVISION
DATE
2019
NOV


REV.
01

2 of 4
B277


ISSUE
DATE
2019
NOV

STORE
TYPE

STORE #
668

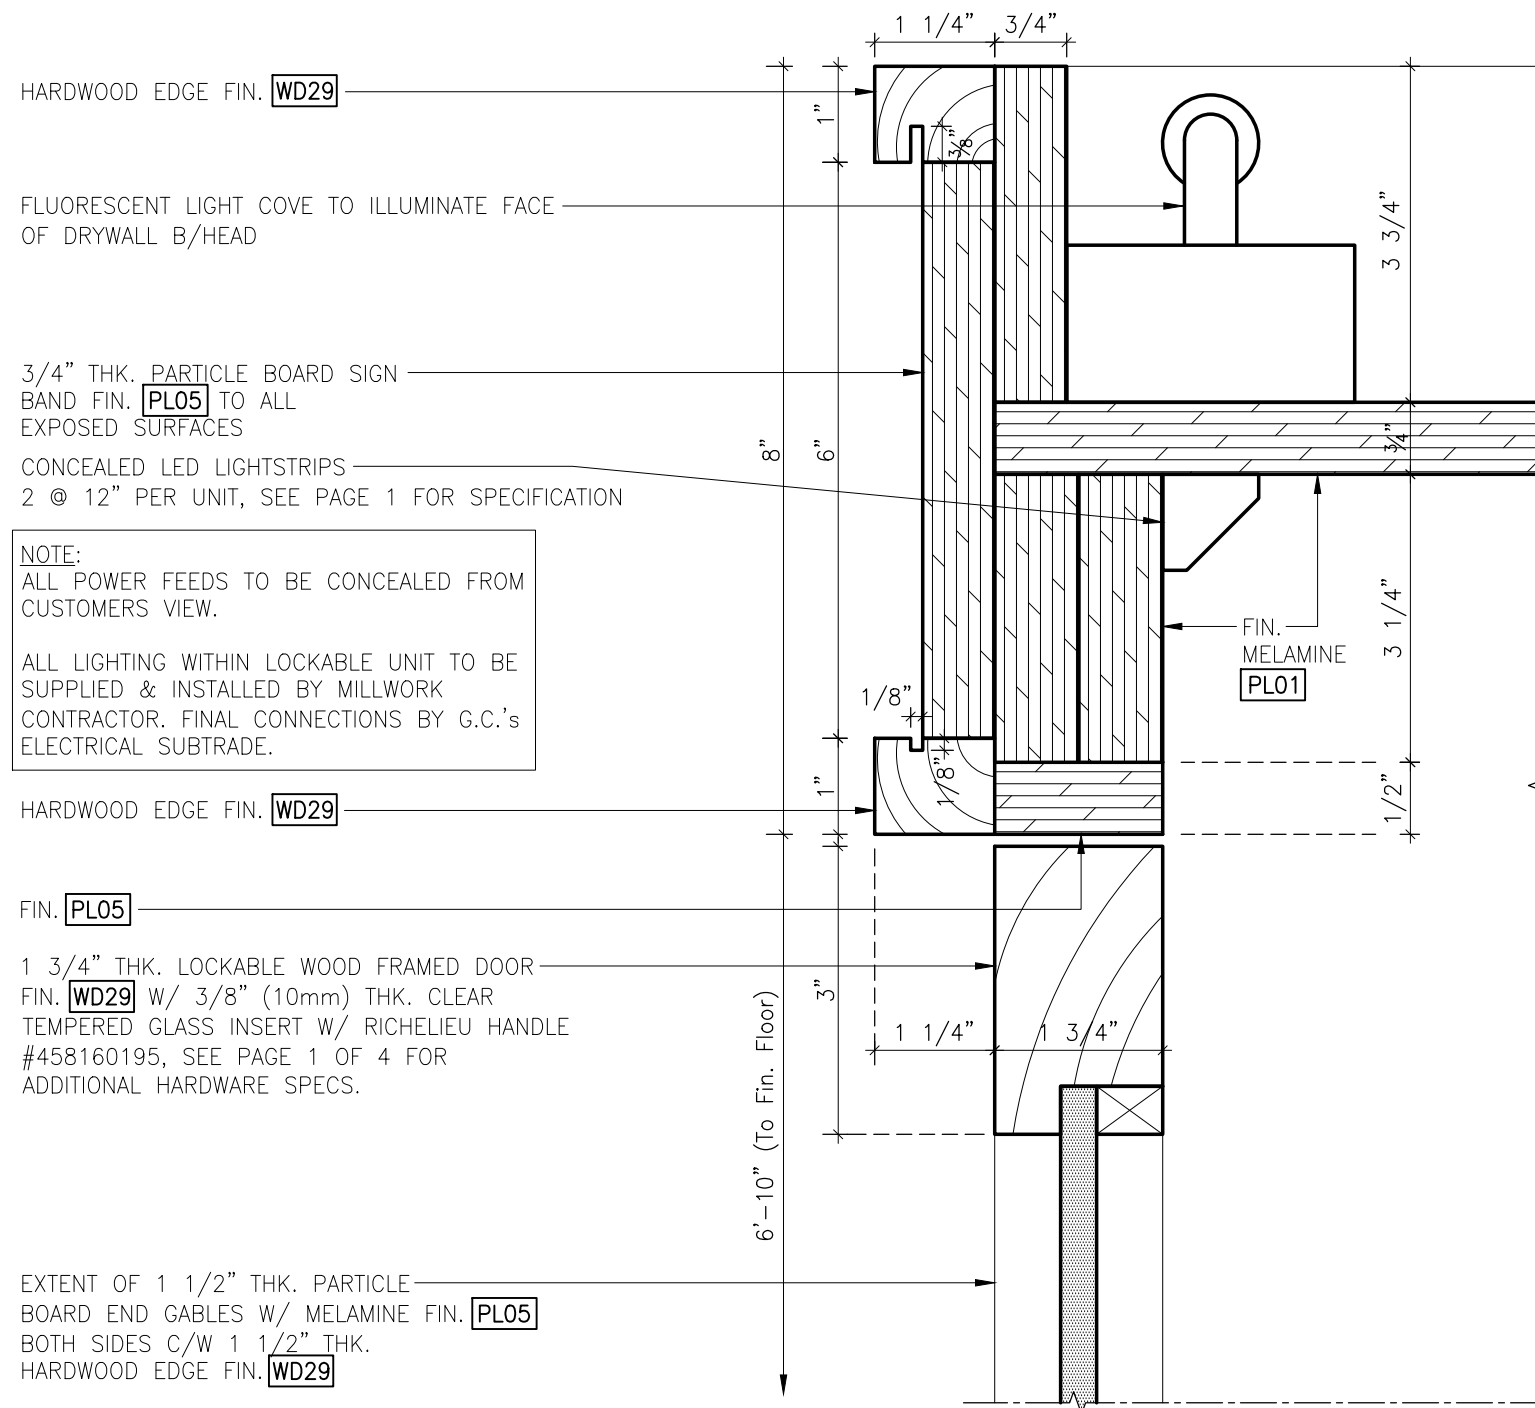

4 SECTION-DETAIL
B277 6" = 1'-0"

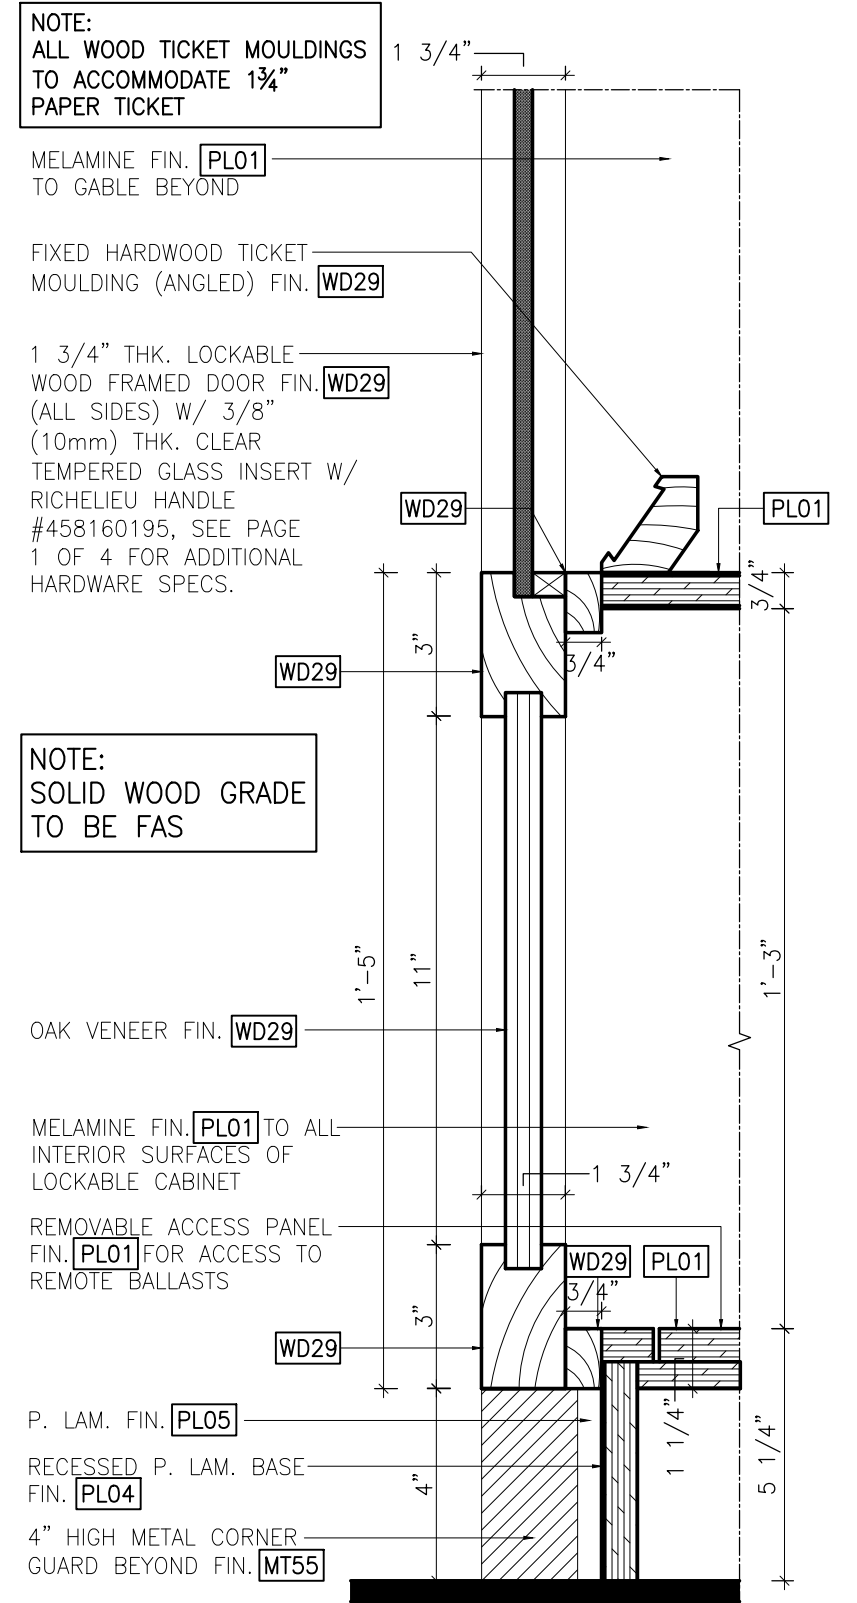

5 DETAIL
B277 3" = 1'-0"

LCBO


B200 GENERAL LIST		REVISION DATE	REV.	3 of 4	ISSUE DATE	STORE TYPE	STORE #
2-MODULE GENERAL LIST PERIMETER LOCKABLE DISPLAY (7'-10" H.)		2019 NOV	01	B277	2019 NOV		668

NOTE:
ALL WOOD TICKET MOULDINGS TO
ACCOMMODATE 1 3/4" PAPER TICKET

3/4" THK. PARTICLE BRD. SHELF W/
MELAMINE FIN. [PL01] TO BOTH SIDES
EXTENT OF PARTICLE BOARD
GABLE BEYOND
FIN. [PL05] WITH 1" THICK
HARDWOOD TRIM FIN. [WD29]

HARDWOOD TICKET MOULDING
(STRAIGHT) FIN. [WD29]

1 3/4" THK. LOCKABLE WOOD
FRAMED DOOR FIN. [WD29] W/ 3/8"
(10mm) THK. CLEAR TEMPERED
GLASS INSERT W/ RICHELIEU
HANDLE #458160195, SEE PAGE 1
OF 4 FOR ADDITIONAL HARDWARE
SPECS.

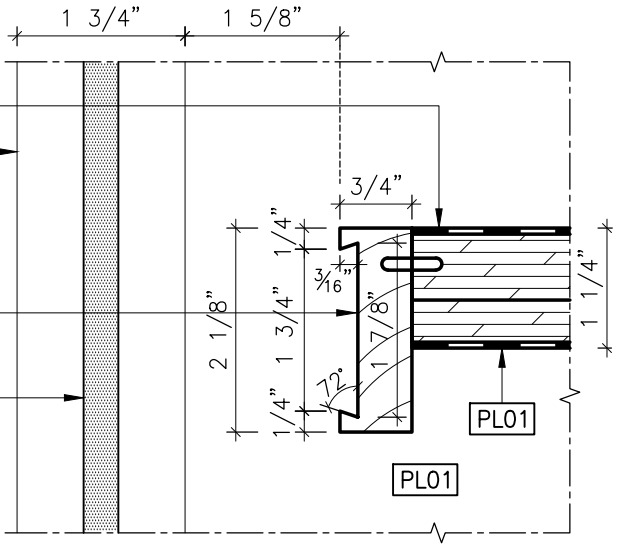

6
B277
DETAIL
6" = 1'-0"


NOTE:
ALL WOOD TICKET MOULDINGS TO
ACCOMMODATE 1 3/4" PAPER TICKET

3/4" THK. PARTICLE BRD. SHELF W/
MELAMINE FIN. [PL01] TO BOTH SIDES

HARDWOOD TICKET MOULDING
(ANGLED) FIN. [WD29]

EXTENT OF PARTICLE BOARD
GABLE BEYOND FIN. [PL05] W/ 1"
THICK HARDWOOD TRIM FIN. [WD29]

1 3/4" THK. LOCKABLE WOOD
FRAMED DOOR FIN. [WD29] W/ 3/8"
(10mm) THK. CLEAR TEMPERED
GLASS INSERT W/ RICHELIEU
HANDLE #458160195, SEE PAGE 1
OF 4 FOR ADDITIONAL HARDWARE
SPECS.

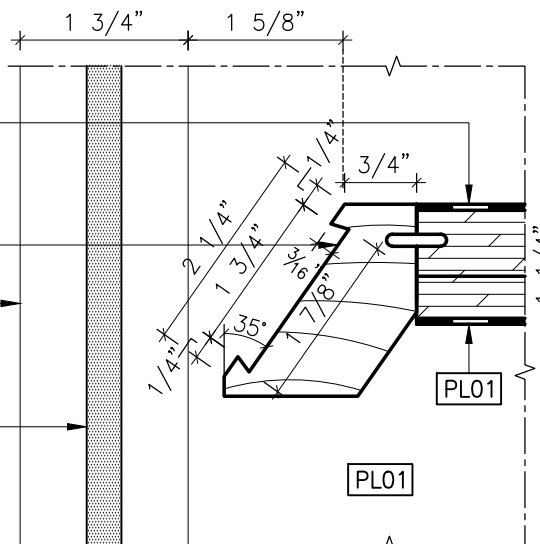


7
B277
DETAIL
6" = 1'-0"

L.E.D. LIGHTSTRIPS:
PROVIDE 24 @ 12" LENGTH AS
INDICATED WITHIN MILLWORK.

LED LIGHTSTRIPS BY TECHNILITE:
MODEL#: L3-32-GI-SEB
LENGTH=12"
OUTPUT=2.4 WATTS / 97 LUMENS PER FT.
COLOUR TEMP. 3200°K
DURATION: 50,000 HRS

*ALL L.E.D. LIGHTING AND ASSOCIATED
COMPONENTS TO BE SUPPLIED &
INSTALLED BY MILLWORK CONTRACTOR,
FINAL CONNECTION BY G.C.'S
ELECTRICAL SUBTRADE. ENSURE ALL
WIRING/DRIVERS ARE CONCEALED
FROM CUSTOMER'S VIEW.

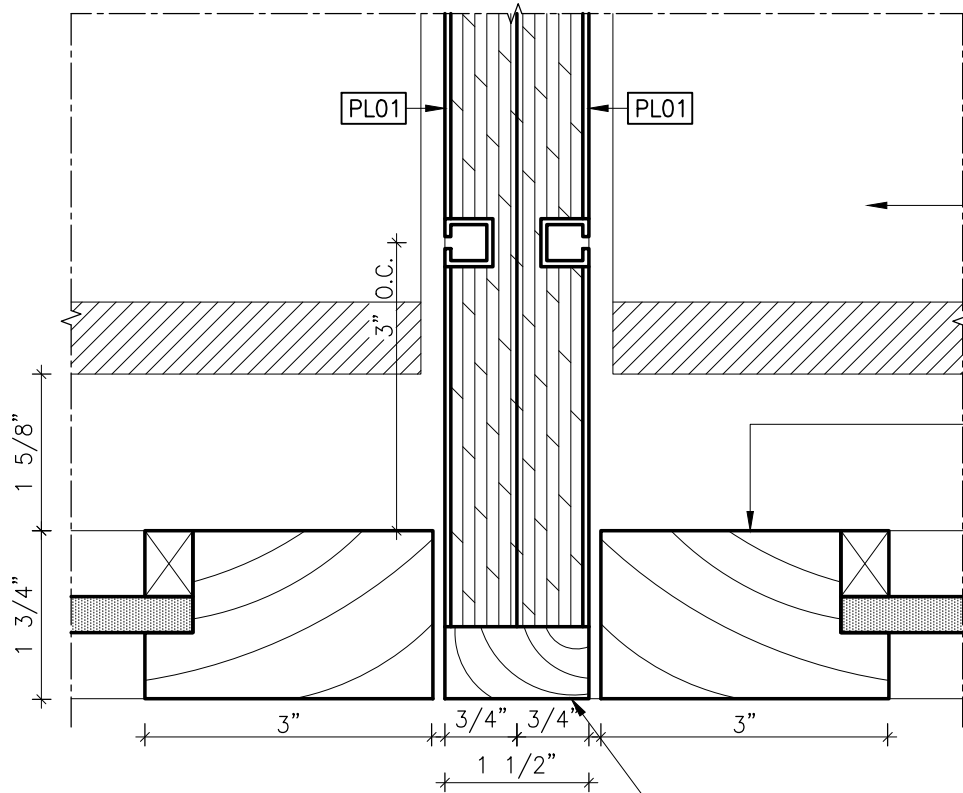


8
B277
DETAIL
6" = 1'-0"

NOTE:
SOLID WOOD GRADE
TO BE FAS

ADJUSTABLE SHELF W/ HARDWOOD
TICKET MOULDING FIN. [WD29] &
P. LAM. FIN. [PL01]

L.E.D. STRIPLIGHTS, SEE SPEC.
THIS PAGE
1 3/4" THK. LOCKABLE WOOD
FRAMED DOOR FIN. [WD29] W/ 3/8"
(10mm) THK. CLEAR TEMPERED
GLASS INSERT W/ RICHELIEU
HANDLE #458160195, SEE PAGE 1
OF 4 FOR ADDITIONAL HARDWARE
SPECS.






HARDWOOD EDGE FIN. [WD29]

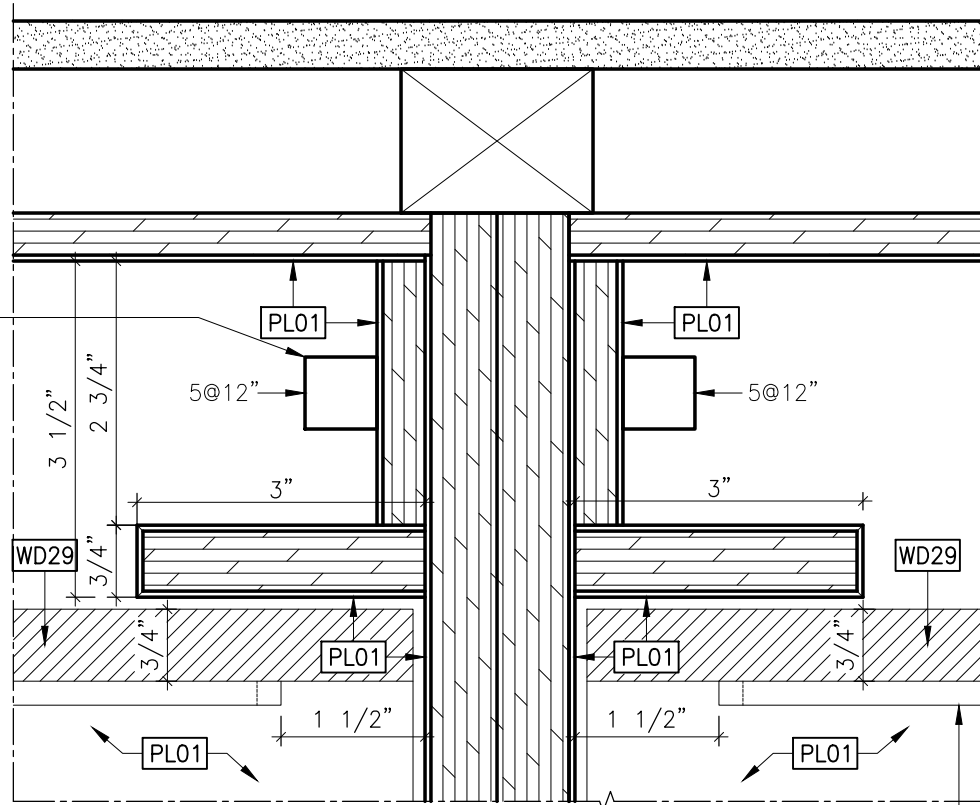

9
B277
DETAIL
6" = 1'-0"

1/4" SQ. METAL RAIL FIN. [MT55]

LCBO	B200 GENERAL LIST	REVISION DATE	REV.	4 of 4	ISSUE DATE	STORE TYPE	STORE #
	2-MODULE GENERAL LIST PERIMETER LOCKABLE DISPLAY (7'-10" H.)	2019 NOV	01	B277	2019 NOV		668

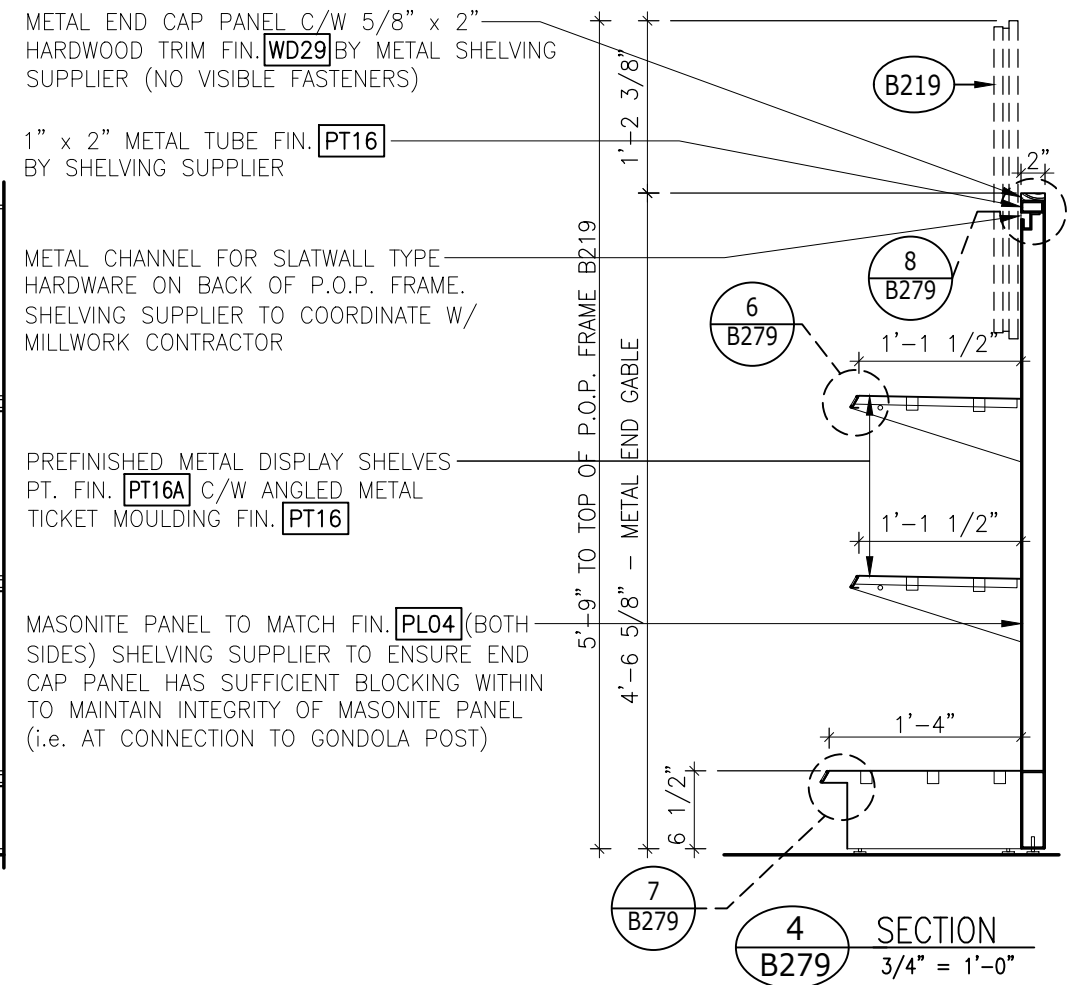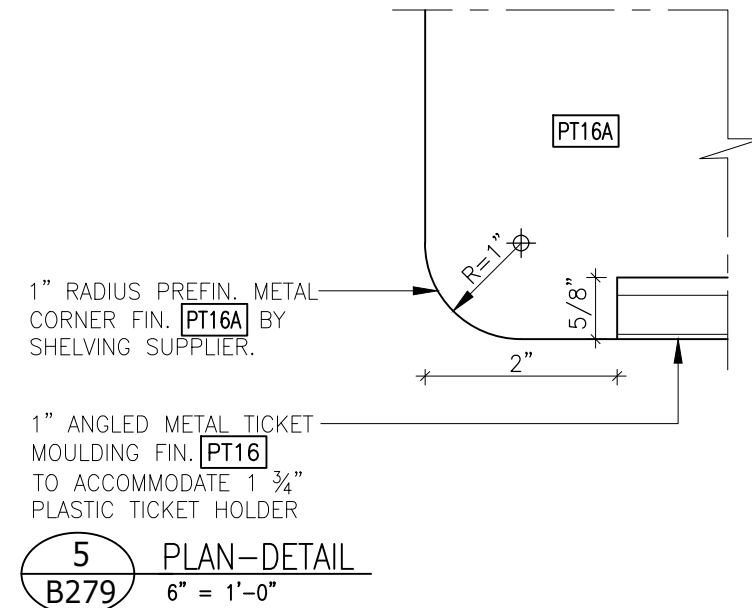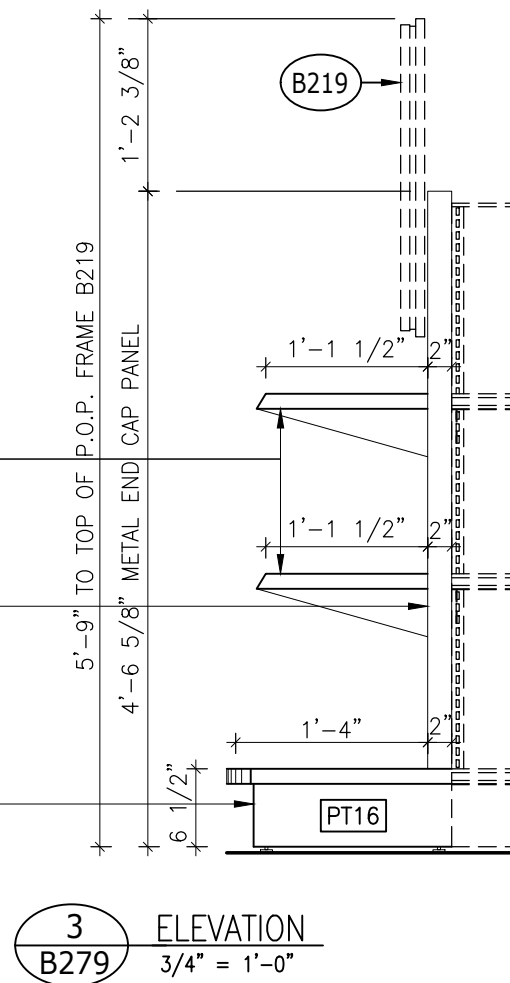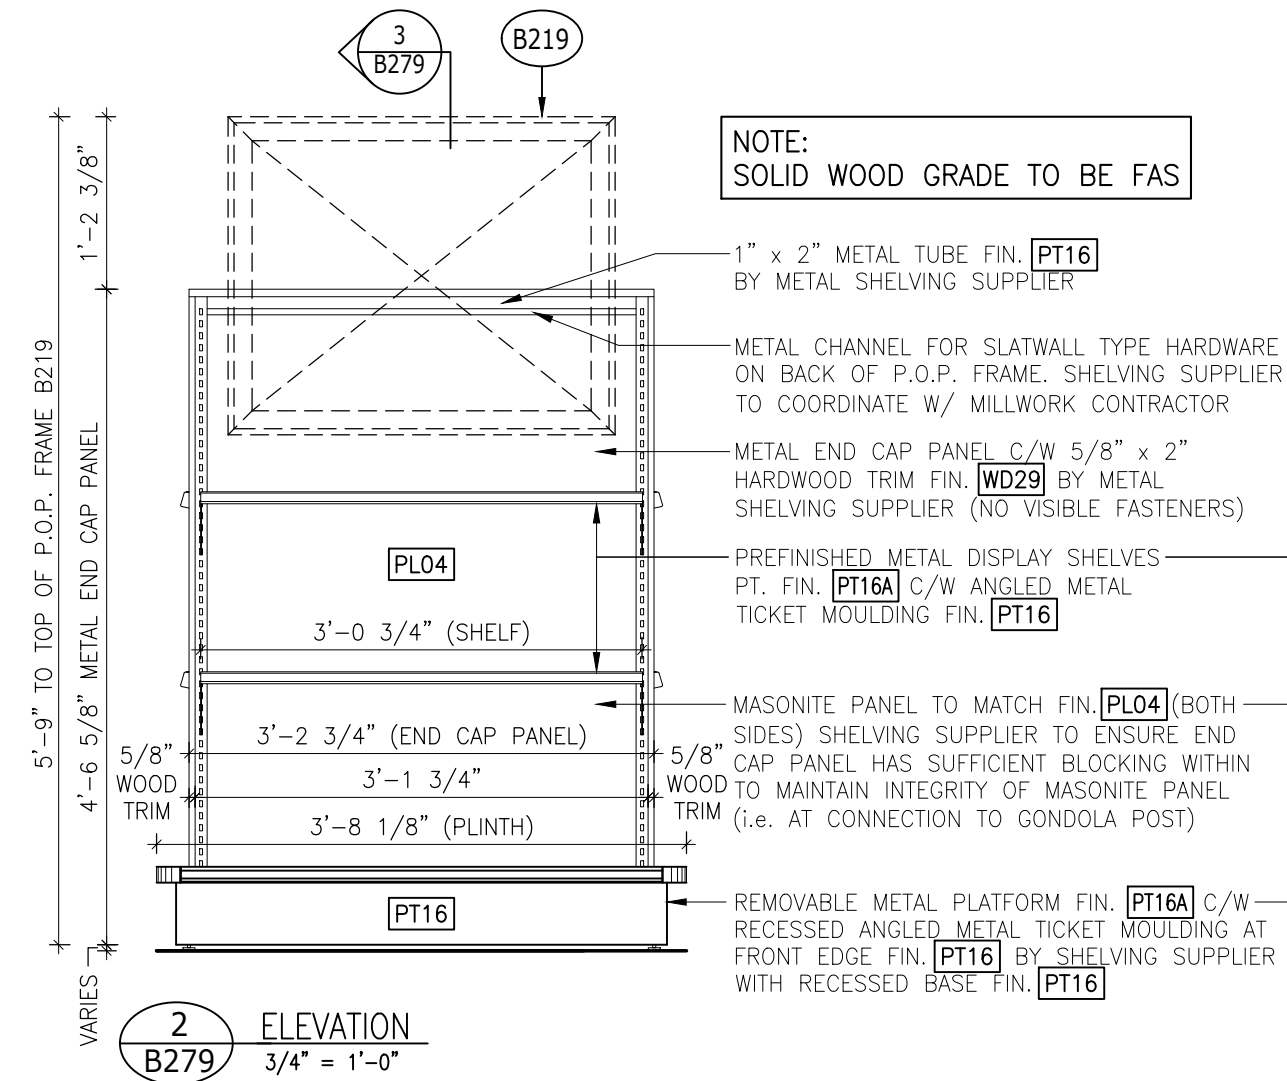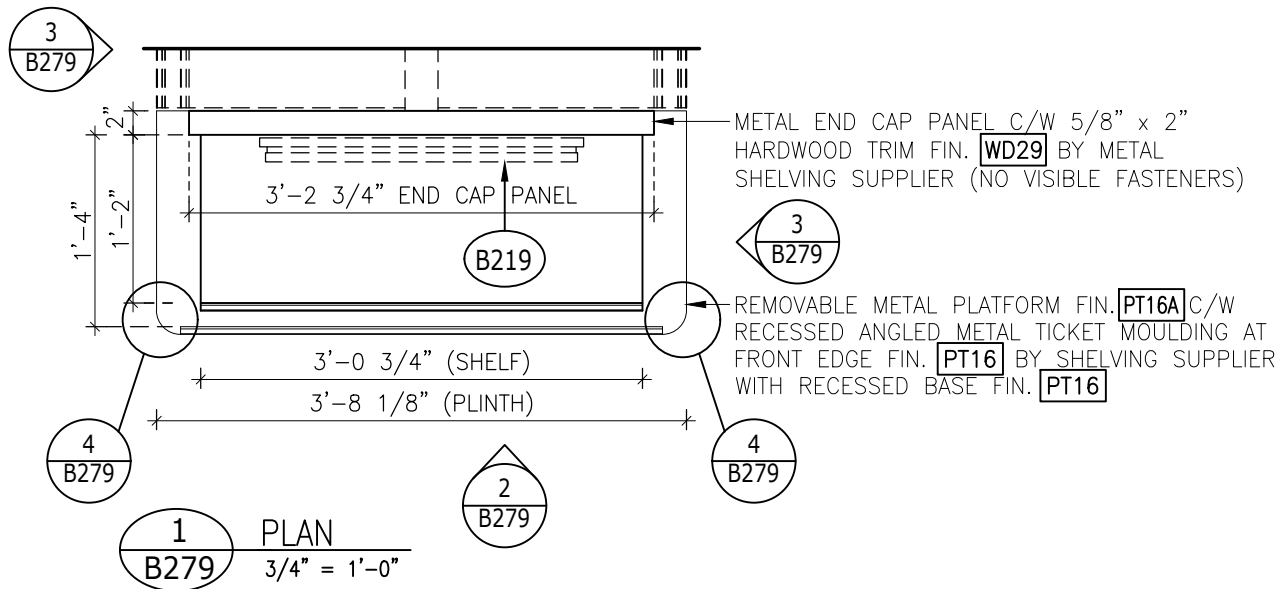


LCBO


B200 GENERAL LIST

METAL GONDOLA END (NARROW) - GENERAL LIST

REVISION DATE	REV.	1 of 2	ISSUE DATE	STORE TYPE	STORE #
2019 NOV	01	B279	2019 NOV		668

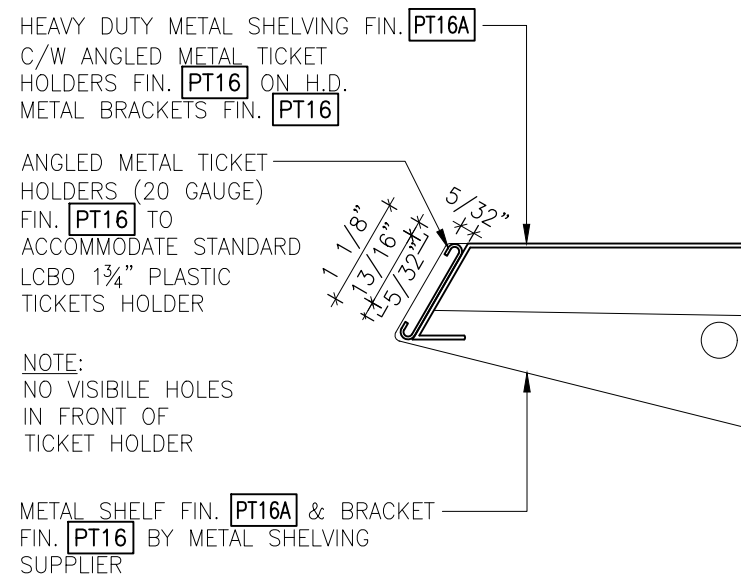


6
B279 DETAIL
6\" = 1'-0"

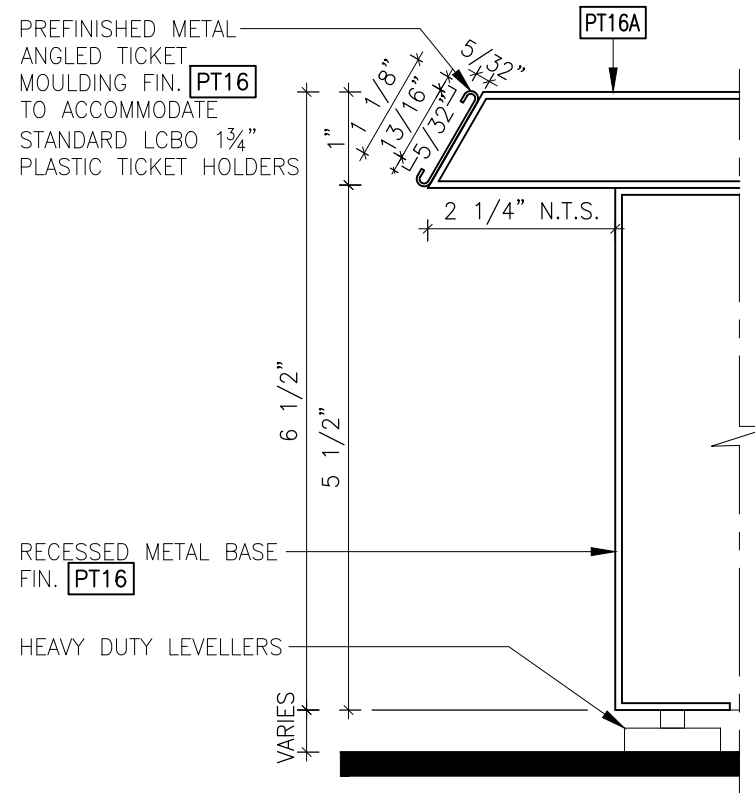

7
B279 DETAIL
6\" = 1'-0"

NOTE:
SOLID WOOD GRADE TO BE FAS

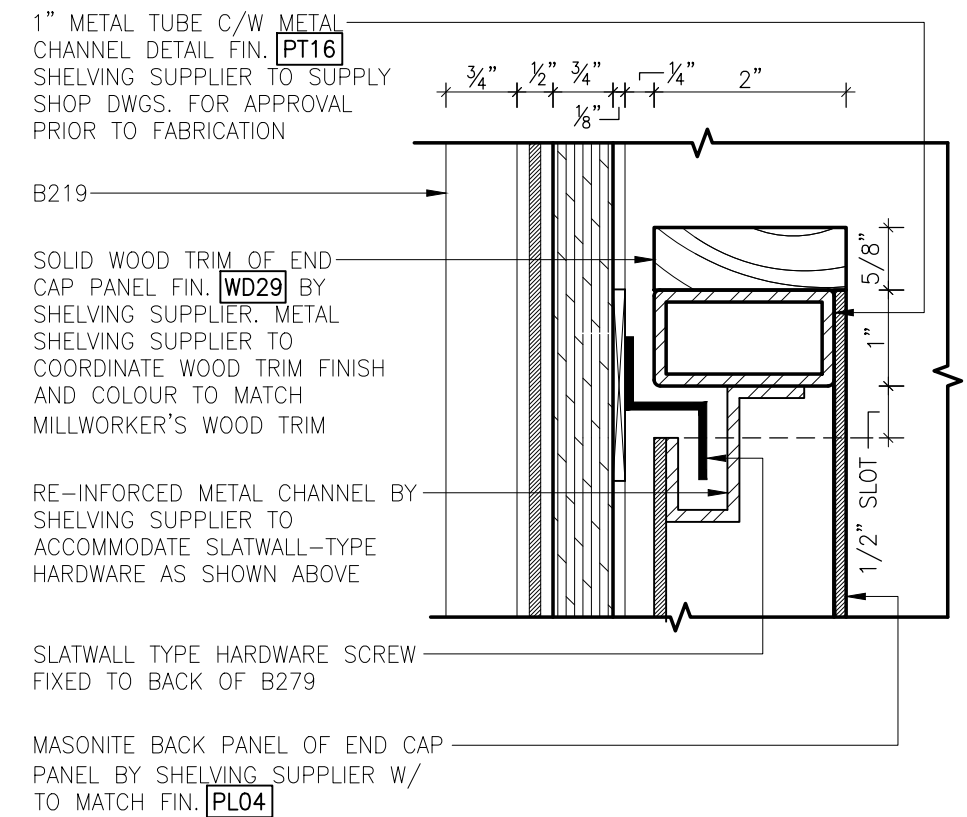


8
B279 DETAIL
6\" = 1'-0"



LCBO

B200 GENERAL LIST
METAL GONDOLA END (NARROW) - GENERAL LIST


REVISION DATE	REV.	2 of 2	ISSUE DATE	STORE TYPE	STORE #
2019 NOV	01	B279	2019 NOV		668

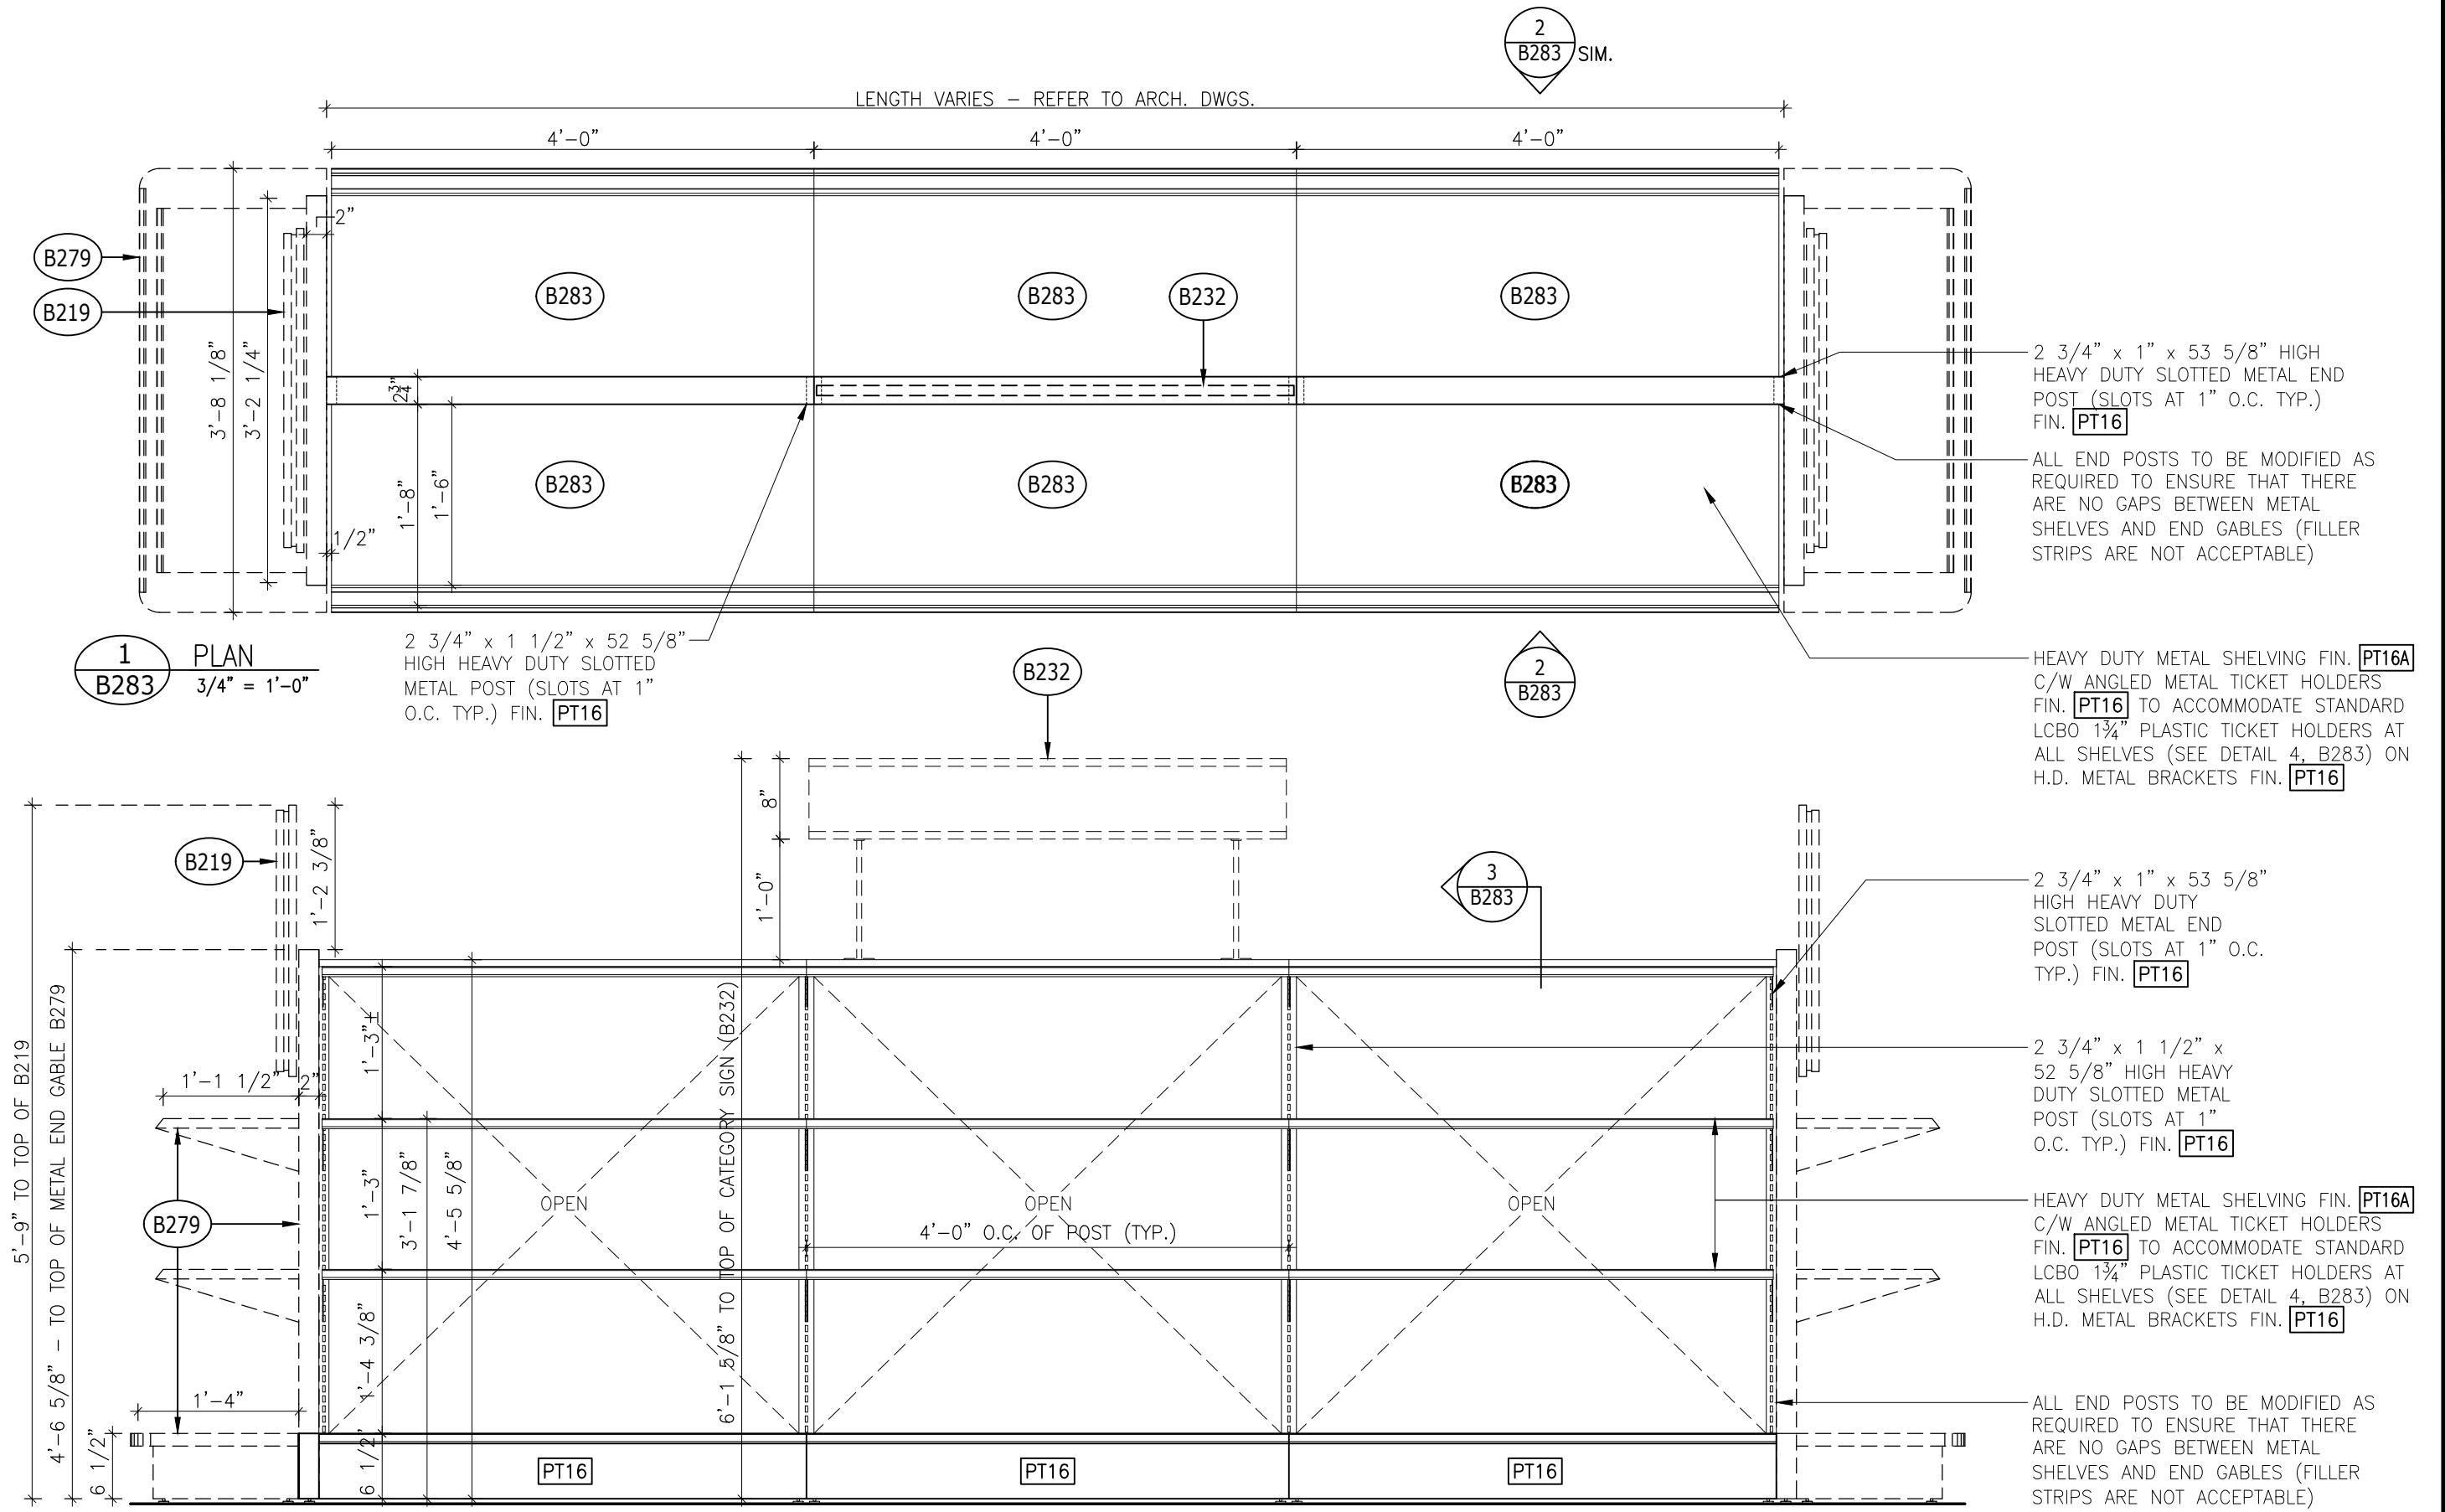

LCBO	B200 GENERAL LIST	REVISION DATE	REV.	1 of 2	ISSUE DATE	STORE TYPE	STORE #
	4-HIGH 4'-0" METAL FLOOR GONDOLA (NARROW) - GENERAL LIST	2019 NOV	01	B283	2019 NOV		668

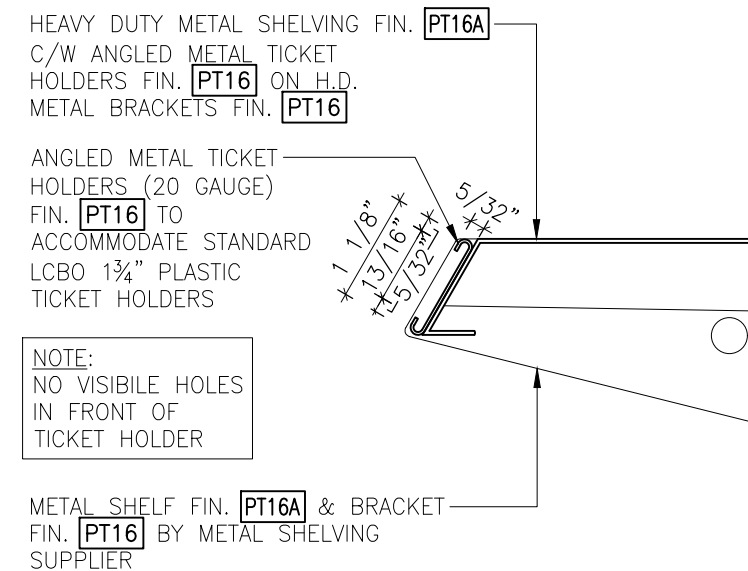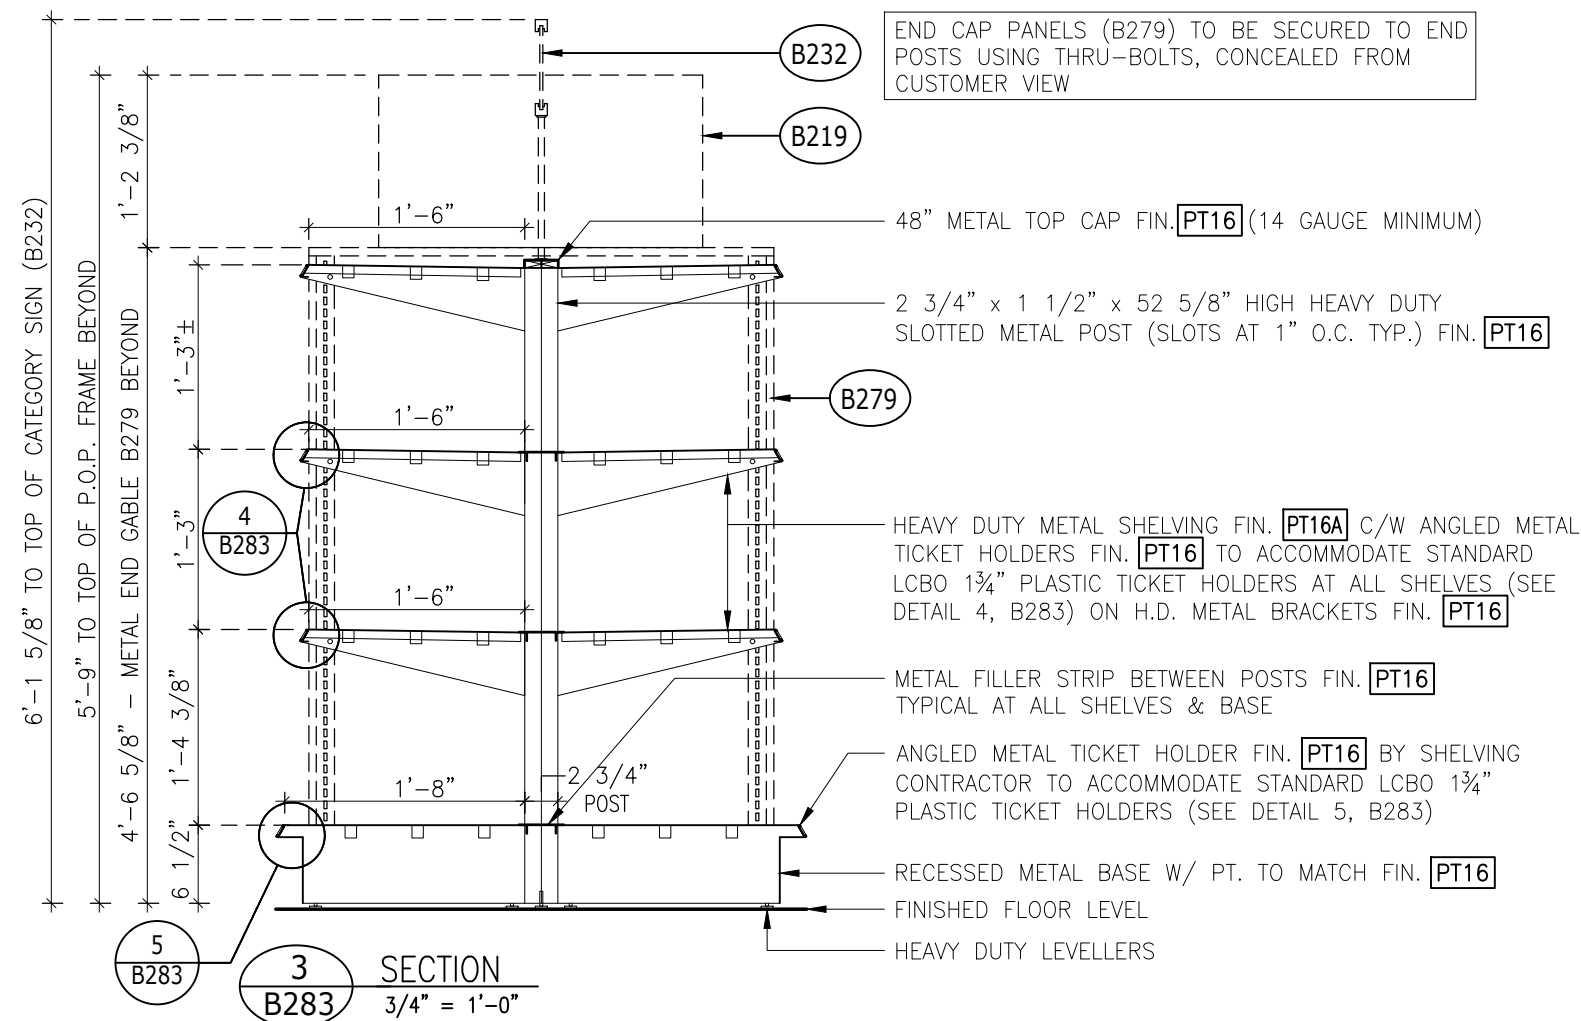

4
B283
DETAIL
6" = 1'-0"

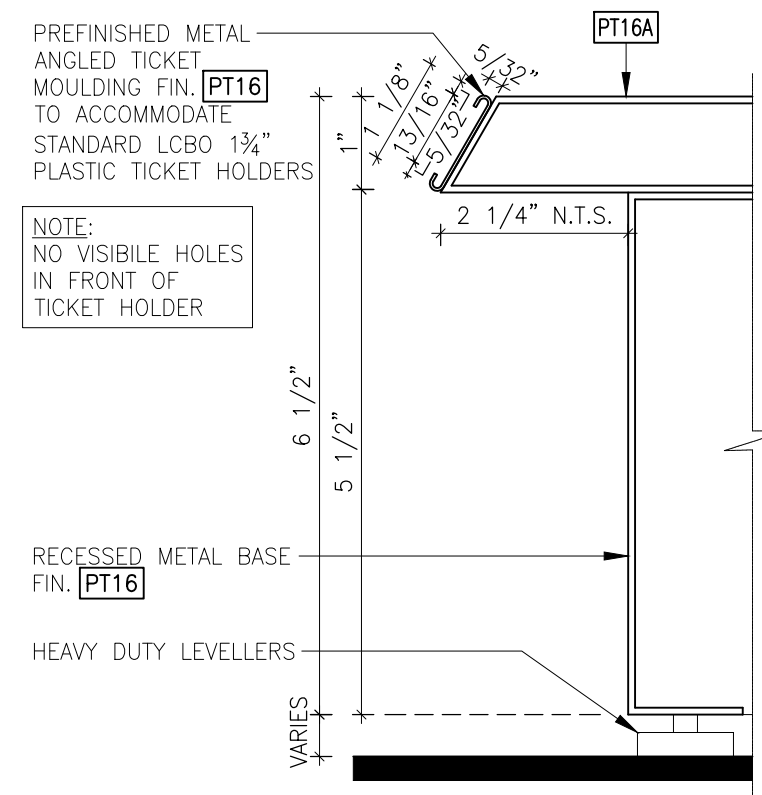

5
B283
DETAIL
6" = 1'-0"

LCBO

B200 GENERAL LIST

4-HIGH 4'-0" METAL FLOOR GONDOLA (NARROW) - GENERAL LIST

REVISION
DATE
2019
NOV


REV.
01

2 of 2
B283

ISSUE DATE
2019
NOV

STORE
TYPE

STORE #
668



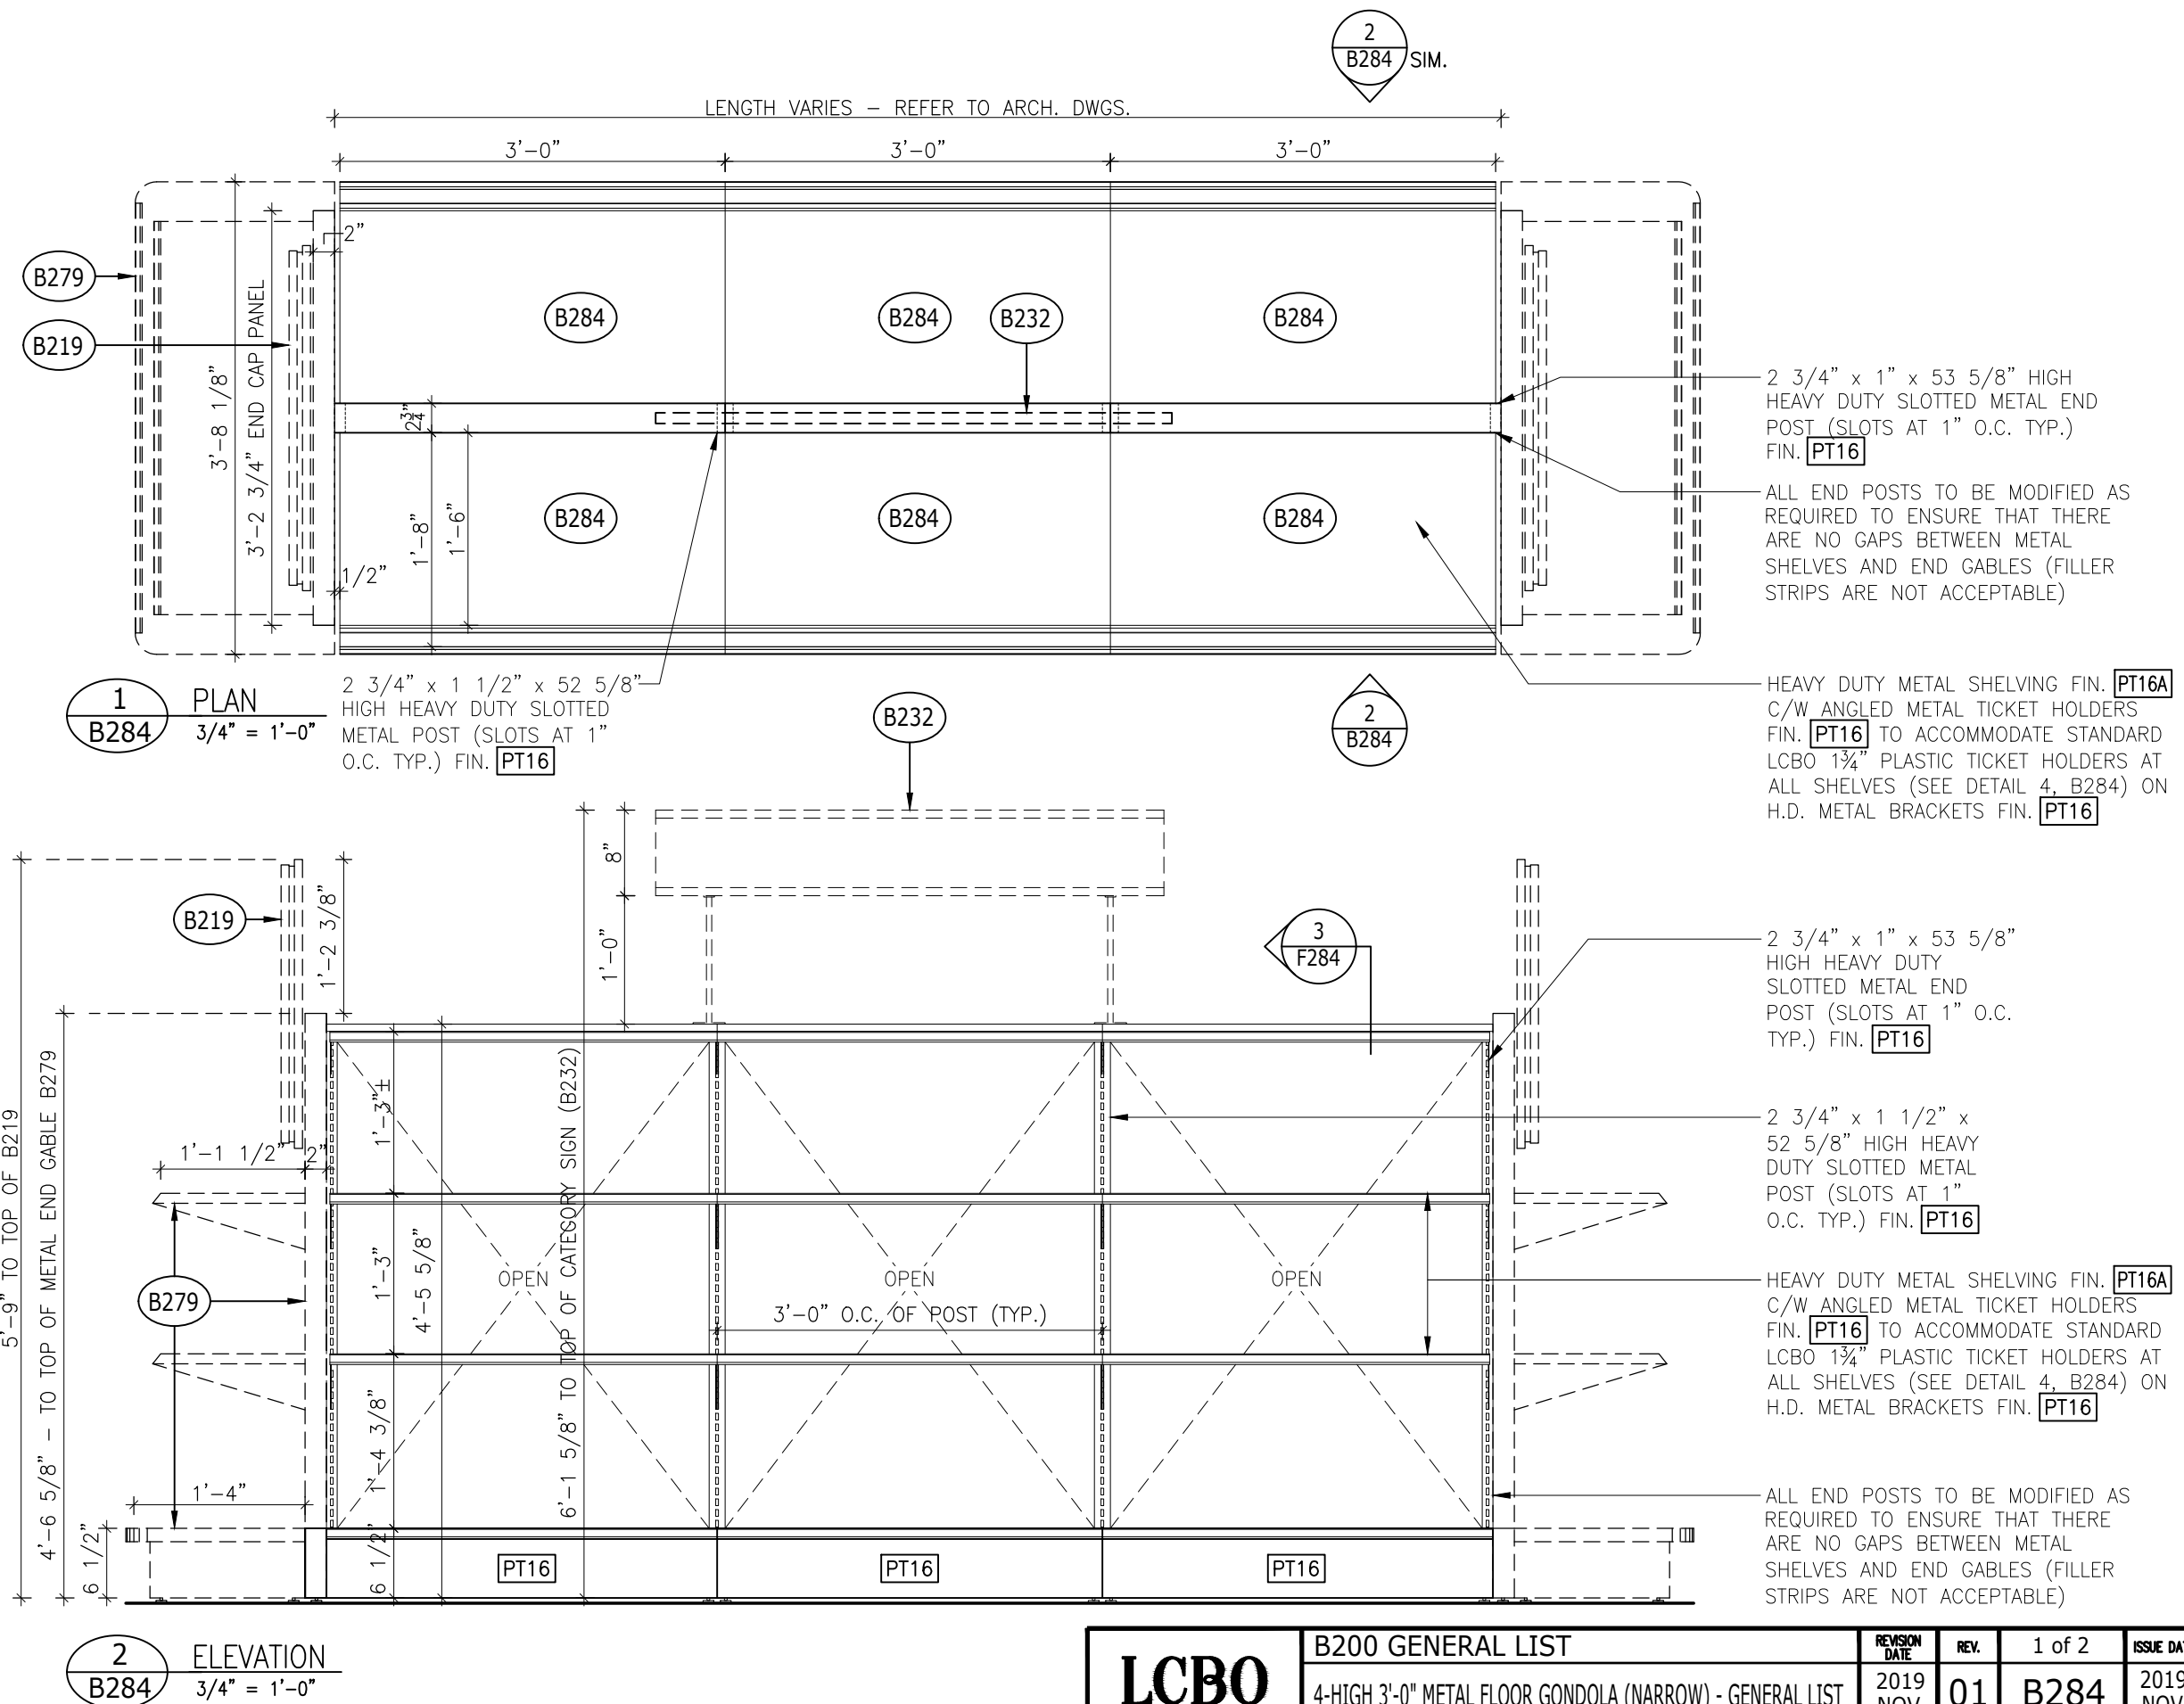


LCBO

B200 GENERAL LIST

4-HIGH 3'-0" METAL FLOOR GONDOLA (NARROW) - GENERAL LIST

REVISION DATE	REV.	1 of 2	ISSUE DATE	STORE TYPE	STORE #
2019 NOV	01	B284	2019 NOV		668

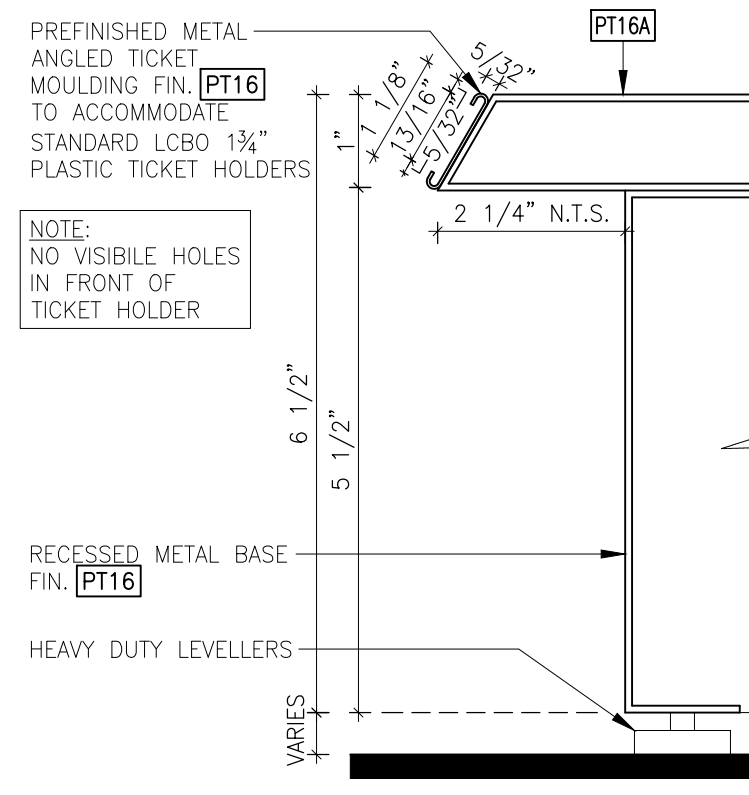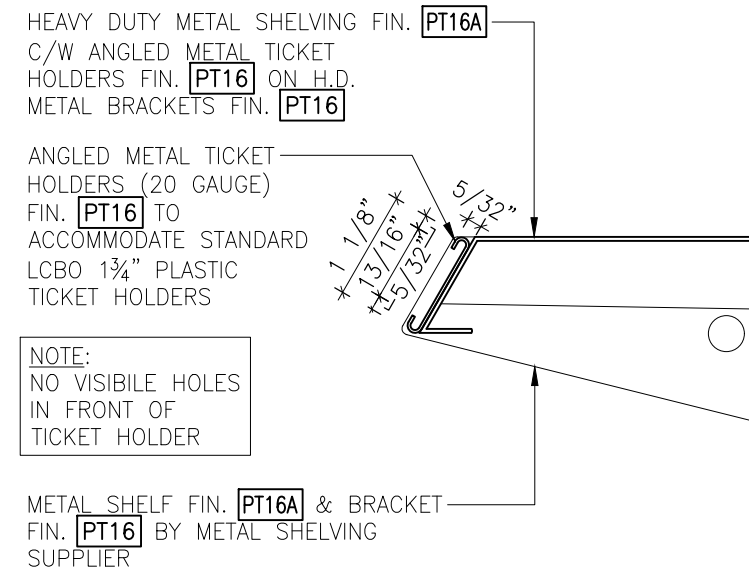
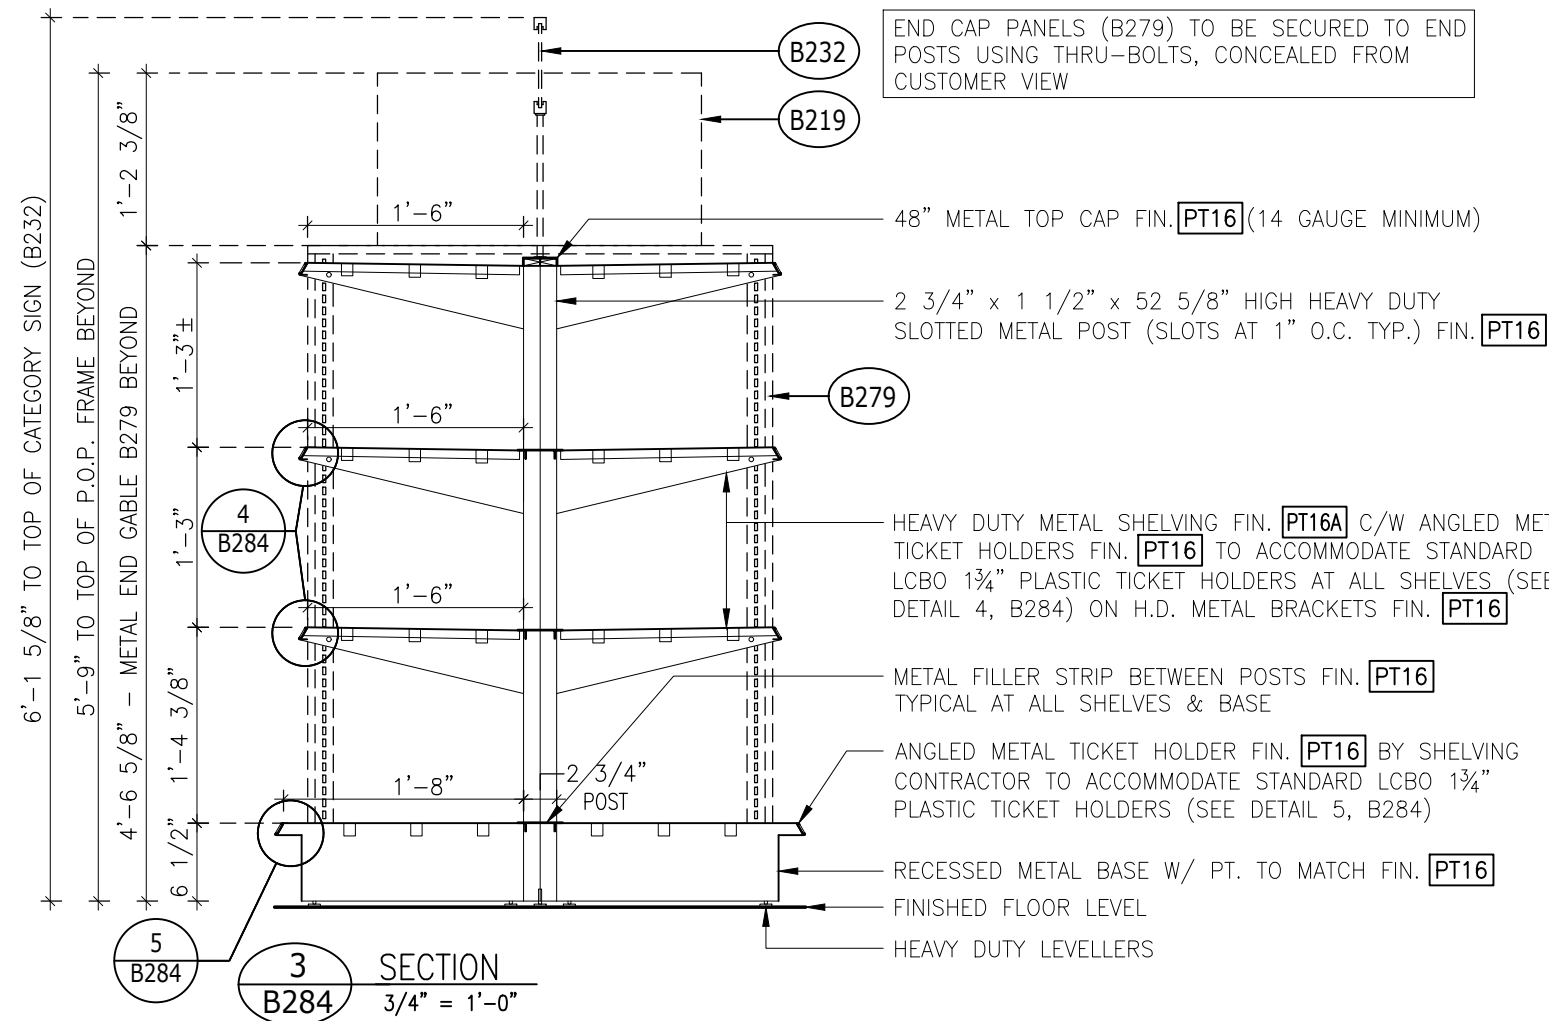


LCBO

B200 GENERAL LIST

4-HIGH 3'-0" METAL FLOOR GONDOLA (NARROW) - GENERAL LIST

REVISION DATE	REV.	2 of 2	ISSUE DATE	STORE TYPE	STORE #
2019 NOV	01	B284	2019 NOV		668

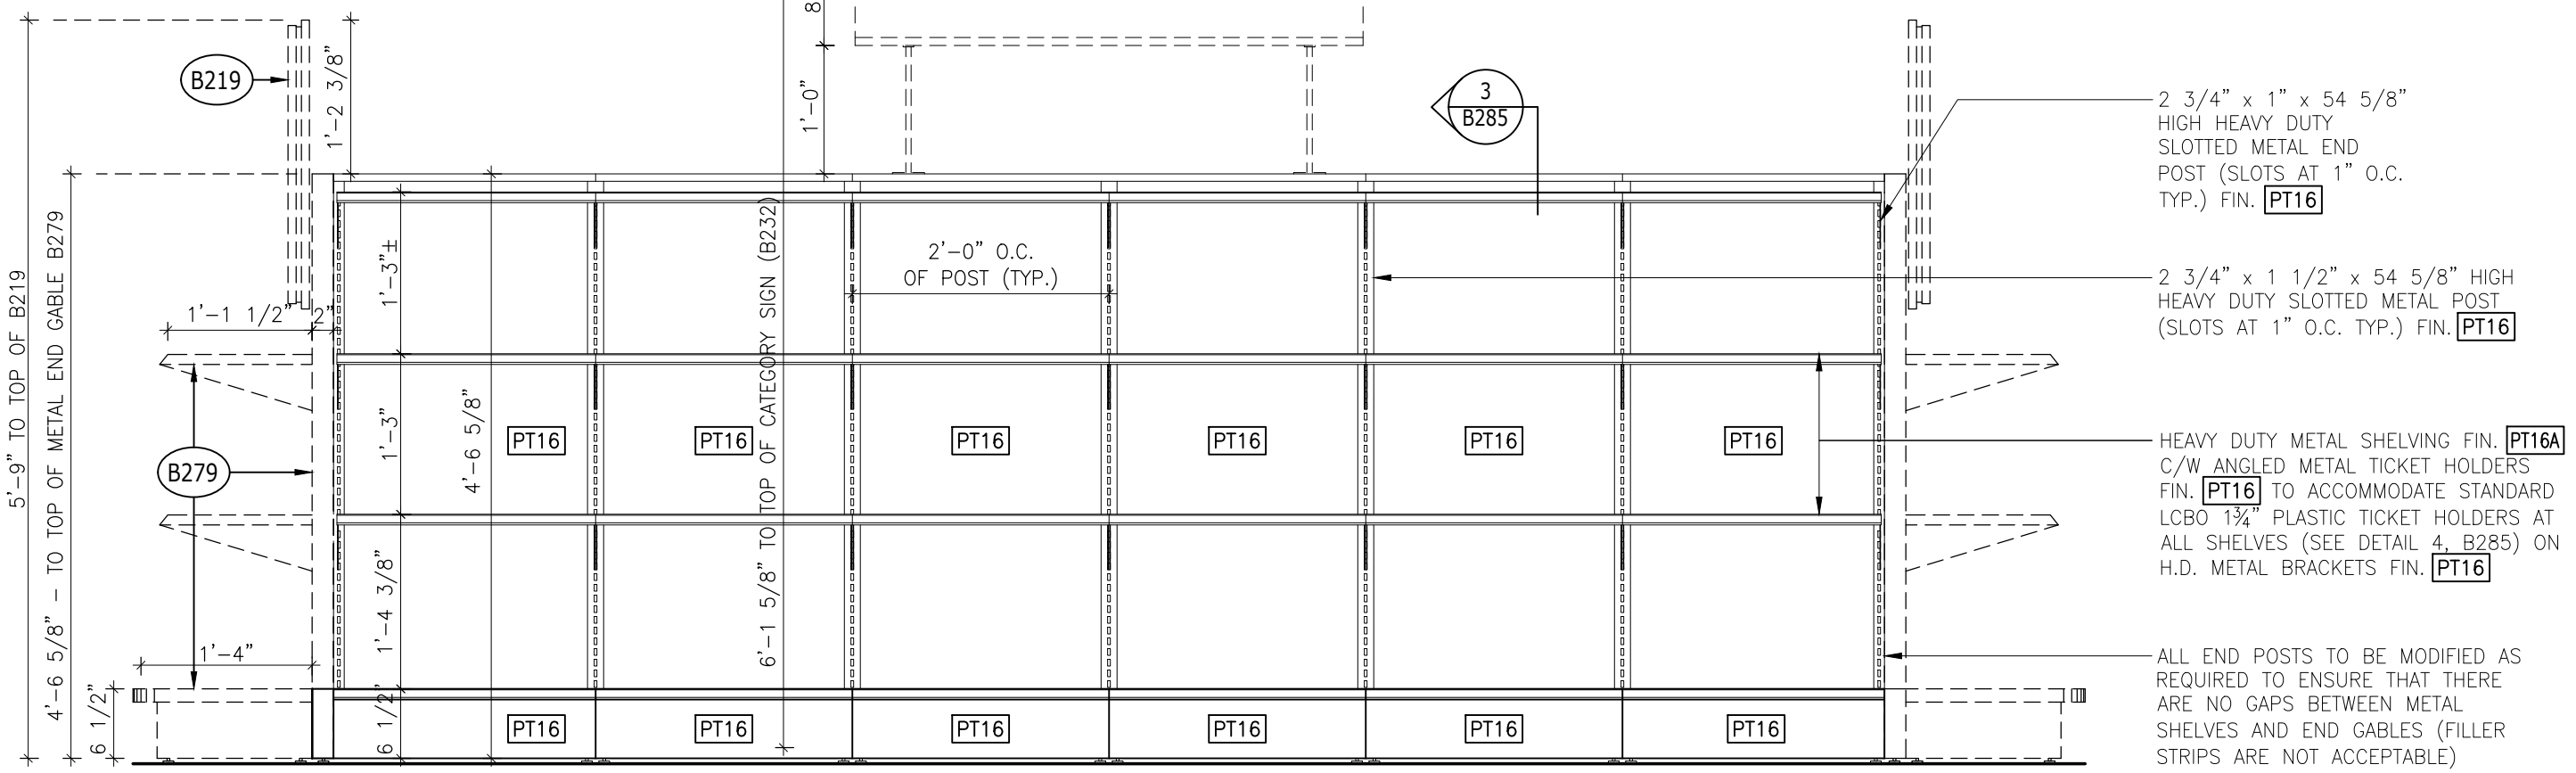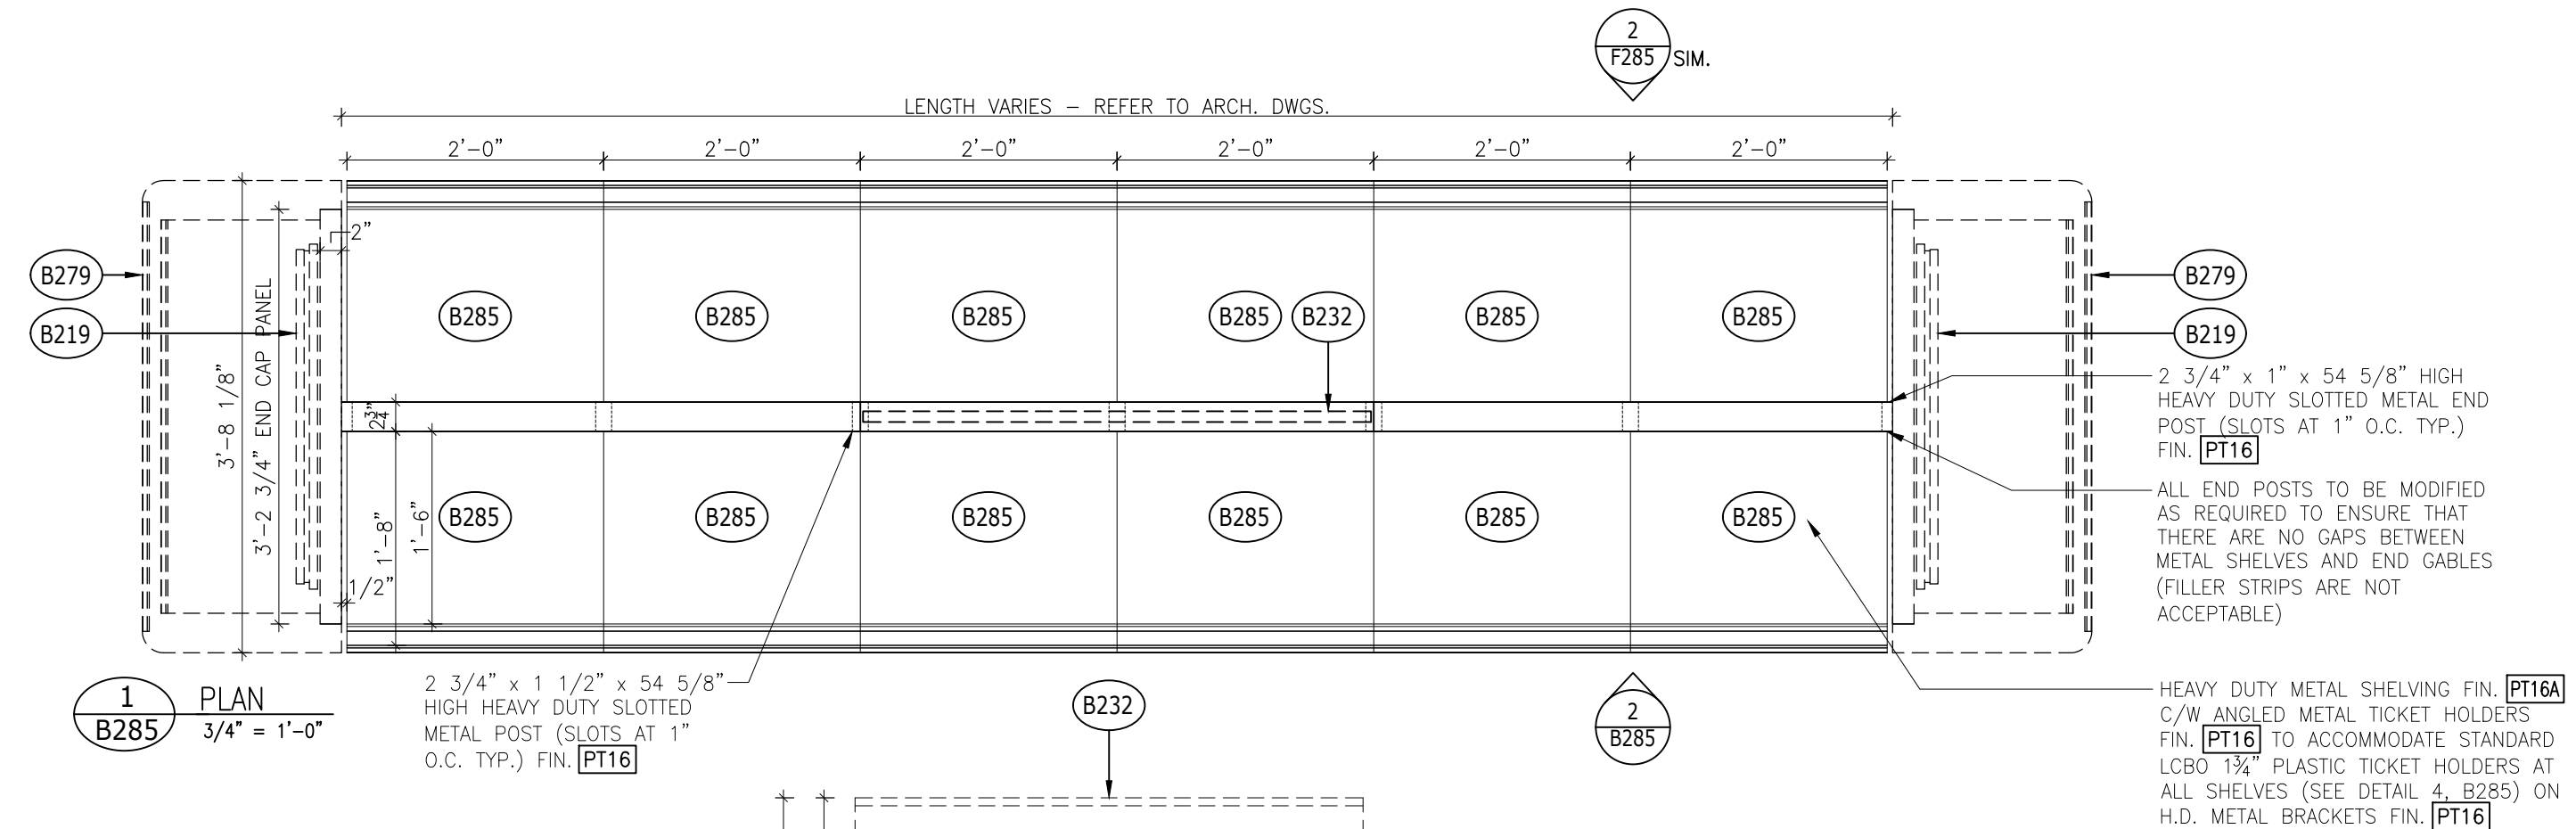

LCBO	B200 GENERAL LIST	REVISION DATE	REV.	1 of 2	ISSUE DATE	STORE TYPE	STORE #
		2019 NOV	01	B285	2019 NOV		668

The only seating system designed specifically for bank Customer Service Representatives

3 in 1 Sit Stand



3 chairs in 1 for every bank Customer Service Representative

The 3 in 1 Sit Stand was designed specifically to be flexible enough to meet the varied needs of Financial Institutions' Customer Service Representatives. Regardless of the task that the Customer Service Representative needs to perform, or the desired standing or sitting position, the 3 in 1 Sit Stand provides the solution.

The Ergonomic Seating Specialists





Moves Easily

Warranty

LIFETIME *

- Original purchaser
- Defects and functional failure of materials up to a weight of 280 lbs
- With the following exceptions:
 - 10 YEARS *
- Mechanisms, arms, foam, fabric
- * Includes labor costs

Finally a sit stand that overcomes all of the negatives identified by bank Customer Service Representatives (CSR's), a sit stand so well designed for CSR's that they will thank you for it. The unique No Slip Strip makes the 3 in 1 Sit Stand the most user friendly sit stand available with three seating options.

The 3 in 1 Sit Stand is three chairs in one seating system. ergoCentric worked with one of Canada's leading Financial Institutions to create a seating system that could be used as a sit stand or as a counter height task chair. Now the 3 in 1 Sit Stand is that Financial Institution's official seating for in-branch CSR's. The 3 in 1 Sit Stand meets the exacting specifications of ergonomists and the varied desires of CSR's.

- Use as a sit stand with our durable No Slip Strip
- Use as a sit stand with a back support
- Use as a counter height task chair
- Two casters allow for easy movement from station to station or out of the way
- Three glides provide stability when perching

specifications

Backrest
• Fully upholstered backrest (14" wide by 10" high)
• 4" of back height adjustment
Seat
• Upholstered seat with dual density molded polyurethane foam with No Slip Strip
• Seat Pan (17.5" wide by 15.5" deep)
Control Mechanism
• Geometric shaped adjustment paddles and icon plates make Adjustability Understood™:
• Single lever provides synchronized back and seat angle adjustment – circle paddle
• Pneumatic seat height adjustment – square paddle
Pneumatic Lift
• The highest seat height will work with the highest of counter tops. At the lowest seat height the chair can be used as a desk chair, providing bank branches with complete flexibility. (we almost called it the 4 in 1 Sit Stand)
• 200mm knurled (Adjustment between 19.25" - 35.5") (Dual height adjustment system)
Base/Glides/Casters
• 22" Chrome 22 Base has an 18" oval tube footing built in for durability
• Two dual wheel nylon 2 1/4" casters and three 2 1/4" glides

additional options

- Options**
- As with all ergoCentric seating systems the 3 in 1 Sit Stand is completely modular allowing you to add arms, change the seat size, base, casters, glides and cylinders to suit changing needs.
- Fixed and adjustable arm options
 - Caster and glide options

Visit our website for more details at www.ergocentric.com.

ergoCentric
SEATING • SYSTEMS

Tel: 1-866-GET ERGO (438 3746) Fax: 1-800-848-5190 service@ergocentric.com



3 in 1 sit & stand stool or approved alternate

Backrest:
Fully upholstered backrest (14" wide x 10" high)

Seat:
seat pan (17.5" wide by 15.5" deep)

Upholstery:
Vinyl - Gunmetal US 392

Control Mechanism:
Geometric shaped adjustment paddles and icon plates

Pneumatic Lift:
200mm Knurled Dual Height Adjustment System (seat height 7.5" of adjustment between 19.25" - 35.5")


Base/Glide/Casters:
22" Chrome 22 Base has an 18" oval tube footing built in for durability
5 lock on casters

Contact:
Debbie Bettencourt
Customer Account Manager
1-866-438-3746 ext. 229
debbieb@ergocentric.com
www.ergocentric.com

LCBO


B700 SPECIALTY/PROTOTYPICAL/ATYPICAL
3-in-1 SIT STAND STOOL

REVISION DATE	REV.	1 of 1	ISSUE DATE	STORE TYPE	STORE #
2019 NOV	01	B701	2019 NOV		668

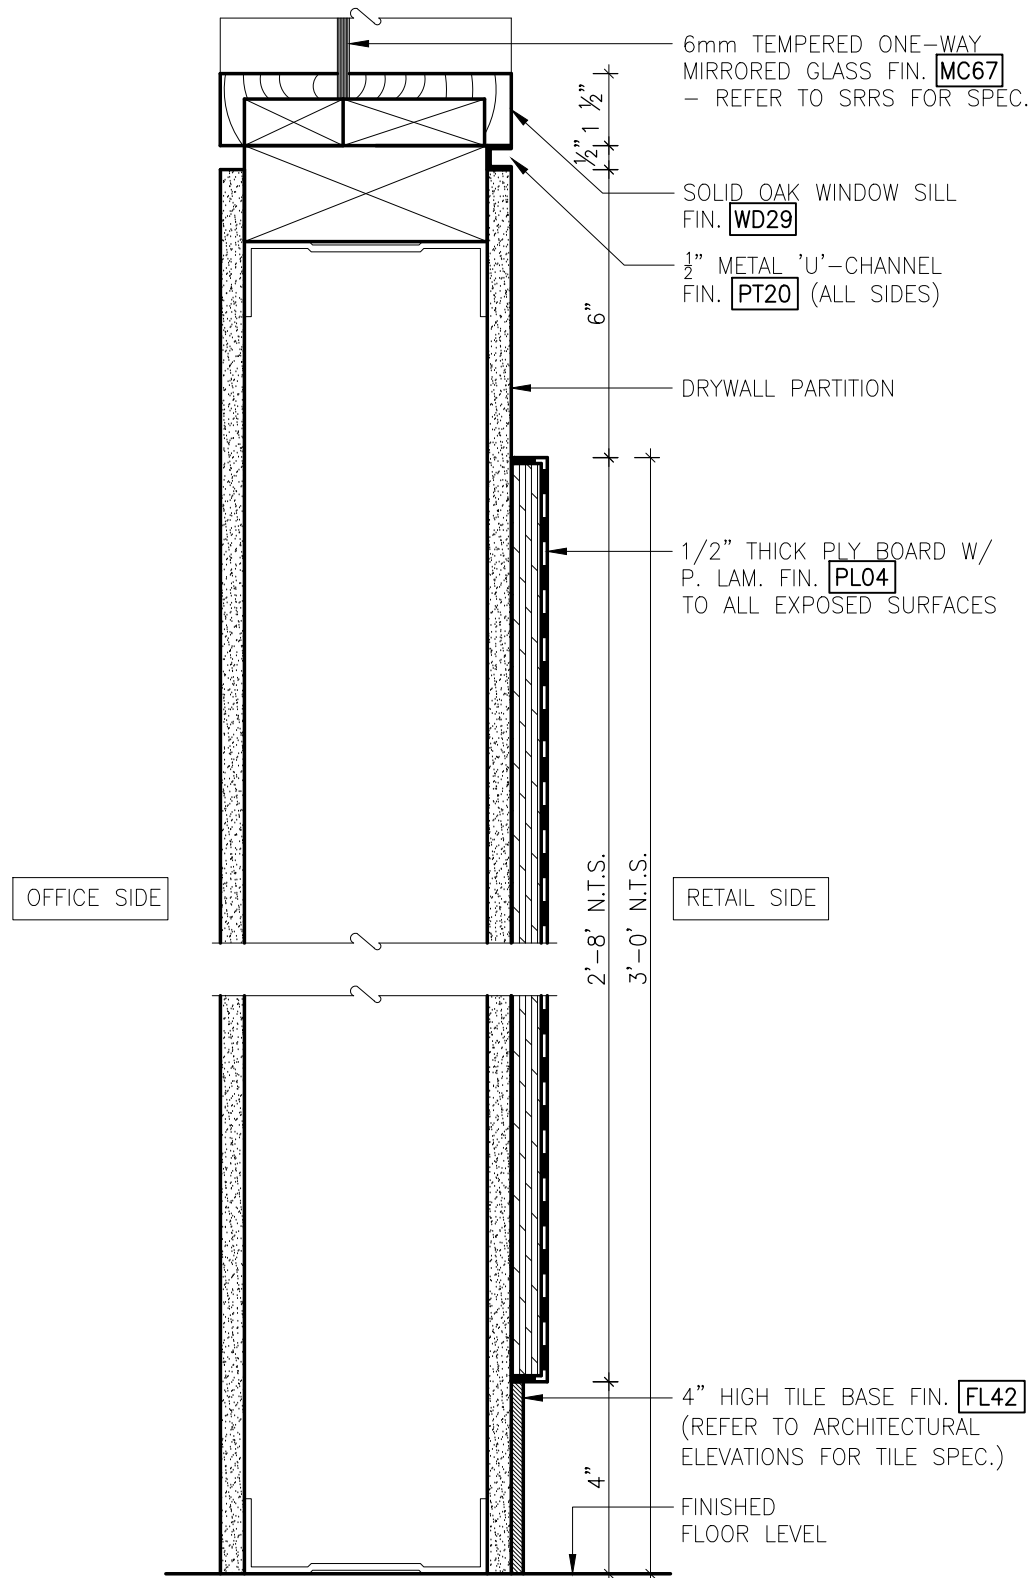


1
B802

TYPICAL SECTION THROUGH OFFICE GLAZING
N.T.S.

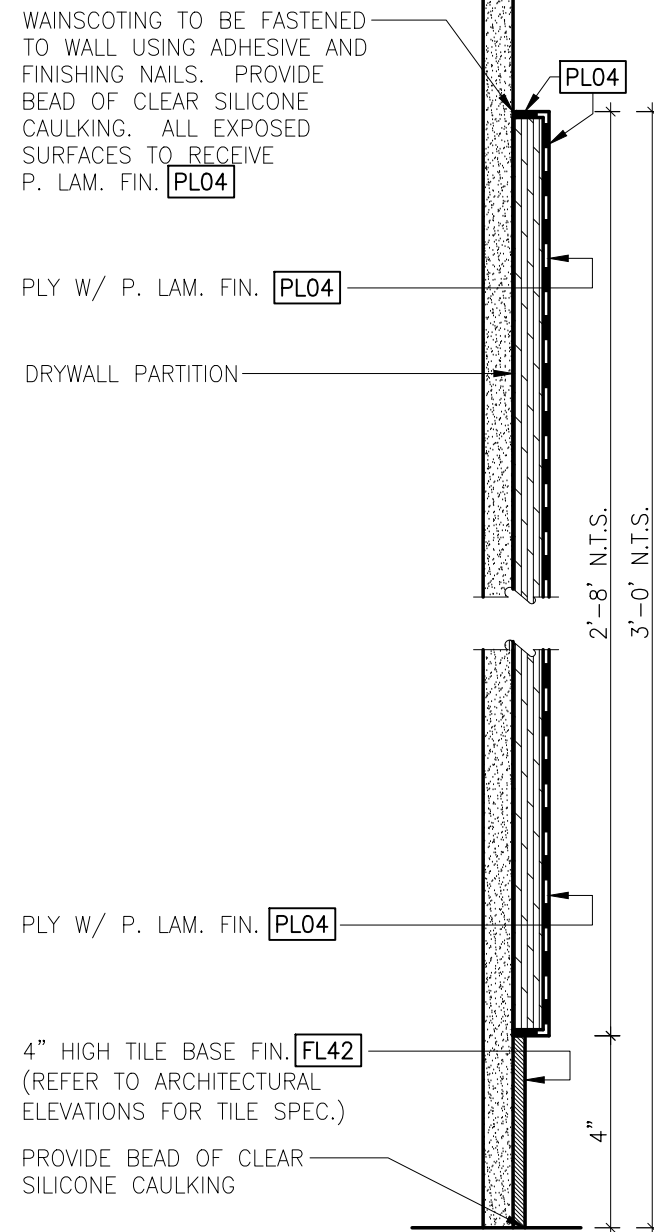

2
B802

TYPICAL SECTION THROUGH WAINSCOTING
N.T.S.

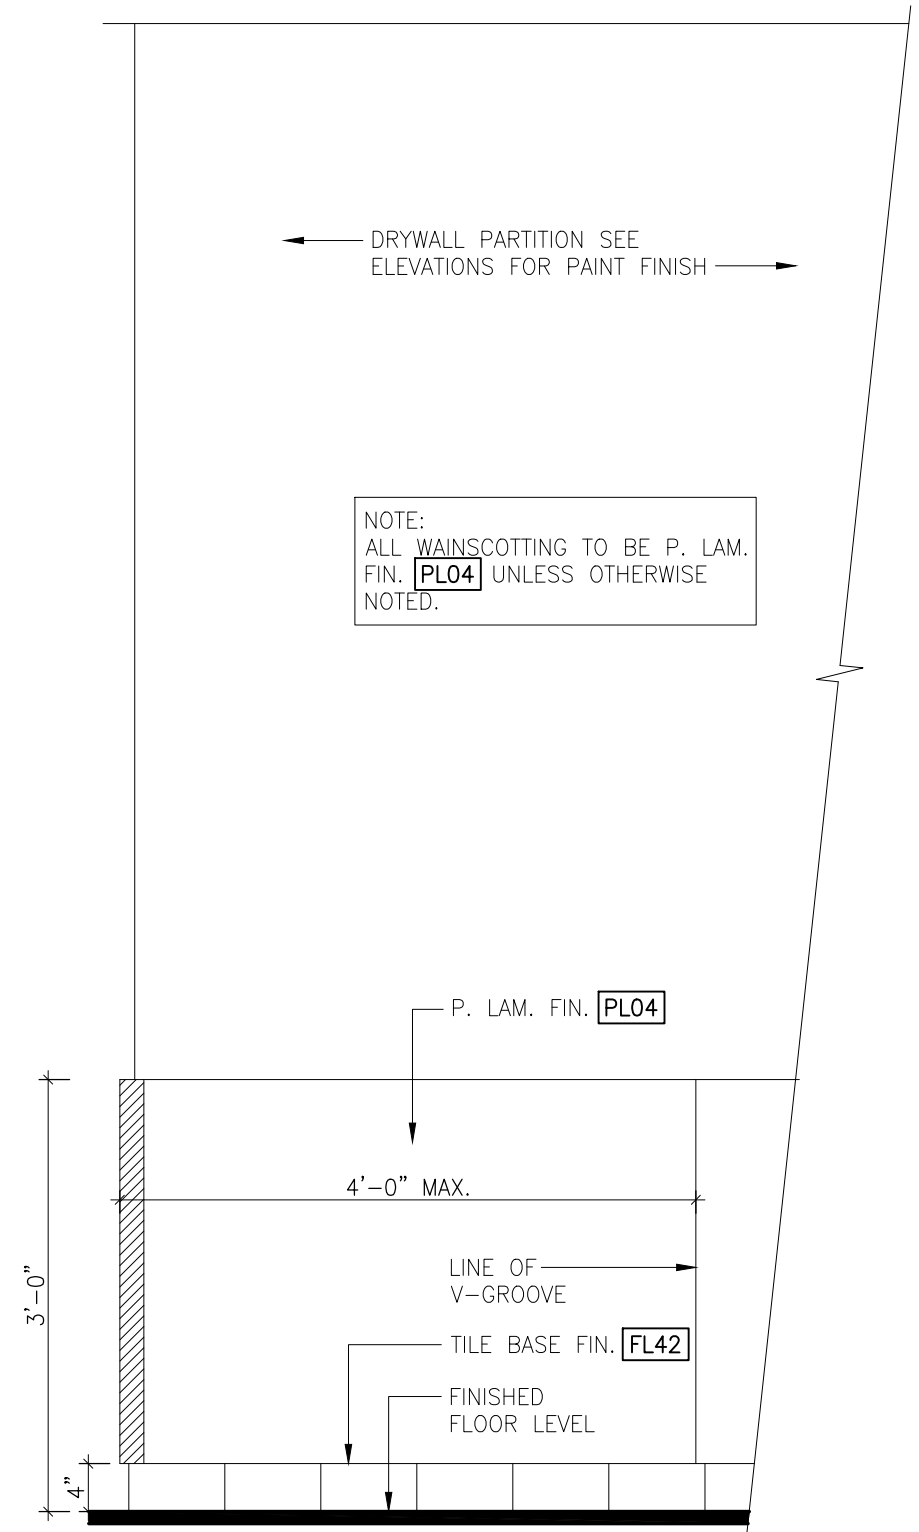

3
B802

ELEVATION DETAIL OF WAINSCOTING
SCALE: 3/4"=1'-0"

LCBO

B800 OFFICE/SERVICES

TYPICAL OFFICE & WAINSCOTING DETAIL

REVISION
DATE
2019
NOV

REV.
01

1 of 1
B802

ISSUE
DATE
2019
NOV

STORE
TYPE

STORE #
668

VARIES (REFER TO ARCHITECTUAL DRAWINGS)

LEGEND

ITEM NO.	DESCRIPTION
F-1	PRINTER SUPPLIED BY LCBO. FAX LINE TO BE PROVIDED BY G.C.
F-2	(1X) 36" x 48" BULLETIN BOARD & (1X) 36" x 48" WHITE BOARD SUPPLIED & INSTALLED BY G.C. LOCATION TO BE DETERMINED ON SITE AT LCBO'S DIRECTION.
F-3	ADJUSTABLE KEYBOARD TRAY SUPPLIED & INSTALLED BY G.C. (REFER TO SRRS)
F-4	SINGLE PEDESTAL FILE CABINET SUPPLIED & INSTALLED BY G.C. (REFER TO SRRS) SEE PLAN FOR QUANTITY
F-5	2 DR. LATERAL FILE CABINET SUPPLIED & INSTALLED BY G.C. (REFER TO SRRS)
F-6	TASK CHAIR SUPPLIED & INSTALLED BY G.C. (REFER TO SRRS) SEE PLAN FOR QUANTITY
F-7	COMBOX ABOVE SAFE SUPPLIED & INSTALLED BY OTHERS.
F-8	SAFE SUPPLIED & INSTALLED BY OTHERS
F-9	(2X) OPEN SHELVING CABINET (NO DOORS) (MIN. INTERIOR DIM. 2'-2" W X 1'-7 1/4" D) ABOVE COUNTER SUPPLIED & INSTALLED BY G.C. NOTE: FOR STORES UNDER 5,000 SQ.FT. (1X) OPEN UNIT REQ'D.
F-10	NVR MONITOR SUPPLIED & INSTALLED BY LCBO.
F-11	(1X) CPU HOLDERS FOR THE P.O.S CPU SECURED TO THE U/S OF THE COUNTER (REFER TO SRRS) SUPPLIED & INSTALLED BY G.C. FINAL LOCATIONS TO BE DETERMINED ON SITE. NOTE: (1X) B.O.S. CPU & (1X) BACK OFFICE SERVER WILL SIT ON COUNTER BY LCBO

2
B803

VARIES (REFER TO ARCHITECTURAL DRAWING)

VARIES (REFER TO ARCHITECTURAL DWGS. 9'-0" MAX.)

(1X) 36" x 48" WHITE BOARD MTD. AT 32" A.F.F. SUPPLIED & INSTALLED BY G.C. LOCATED AT THE DIRECTION OF LCBO

(1X) 36" x 48" BULLETIN BOARD (CORK) MTD. AT 32" A.F.F. SUPPLIED & INSTALLED BY G.C. LOCATED AT THE DIRECTION OF LCBO

18" TO 24" MIN.

1'-4 11/16"
4"

CPU HOLDER. REFER TO THE SRRS SUPPLIED & INSTALLED BY G.C. MOUNTED TO U/S OF COUNTER. NOTE: G.C. TO PROVIDE ADDITIONAL 3/4" MATERIAL FOR STRUCTURAL SUPPORT OF THE CPU HOLDER W/ FIN. **PL06** FINAL LOCATION TO BE TBD ON SITE BY LCBO. PLEASE ALLOW ENOUGH SPACE FOR UNIT TO ROTATE 360°.

6mm TEMPERED ONE-WAY MIRROR GLASS FIN. **MC67** - REFER TO SRRS FOR SPEC.

OFFICE


REFER TO LCBO SRRS FOR OFFICE CHAIR SPECIFICATION (N.I.C.)

NOTE:
(1X) 24" X 36" CORK BOARD & (1X) 24" X 36" WHITE BOARD REQ'D FOR STORES UNDER 5,000 SQ. FT. REFER TO THE SRRS BY G.C. (TO BE MTD SIMILAR TO ELEVATION 5/B803.)

3 1/2" DIA. HOLES GREY COLOUR GROMMETS EVERY 3'-0" OR 4'-0". LCBO TO CONFIRM QUANTITY & LOCATION OF GROMMETS BY G.C.

DASHDOT LINE DENOTES LINE OF UPPER CABINETS. P. LAM. FIN. **PL01**

SUPPORT CABLE - TYPICAL AT EACH CORNER W/ FIN. **PL01** PROVIDE 3" DIA. CUTOUT FOR CABLE PASS THROUGH - SEE ELEVATIONS

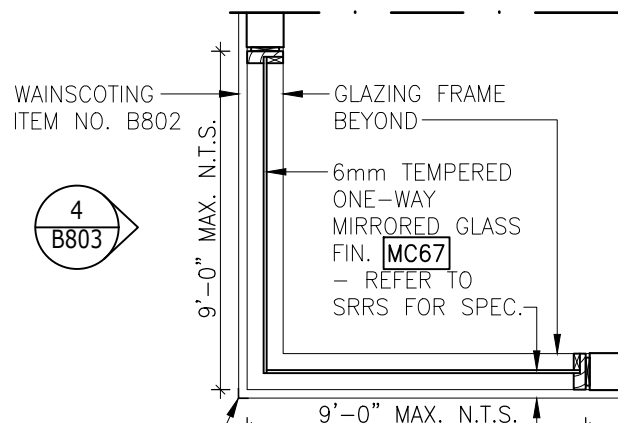

METAL CORNER GUARD ITEM NO. B210 WAINSCOTING ITEM NO. B802

5
B803

VARIES 2'-3 1/2" 2'-3 1/2" VARIES

(2X) OPEN UPPER CABINET W/ ADJUSTABLE SHELVING FOR A.V. EQUIPMENT. NOTE: FOR STORES UNDER 5,000 SQ. FT. (1X) OPEN UNIT REQUIRED. TBC W/ LCBO

DVR LOCATED IN UPPER CABINET TO BE REVIEWED & CONFIRMED W/ LCBO STORE MGR.

NOTE:
G.C. TO PROVIDE MILLWORK SHOP DRAWINGS INDICATING ALL PROPOSED WORKSURFACE SEAM LOCATIONS AND SUPPORT CABLE LOCATIONS FOR REVIEW PRIOR TO MILLWORK FABRICATION.

PROVIDE 3" DIA. CUTOUT IN ALL VERTICAL SUPPORT GABLES (EXCEPT END PANELS) FOR CABLE PASS THROUGH.

NOTE:
ALL UPPER CABINETS TO BE FIN. **PL01** ON ALL SURFACES.

ALL COUNTER TOP W/ BACK SPLASH TO BE FIN. **PL06** C/W COLOUR MATCHED PVC FRONT EDGE

ALL SUPPORT GABLES TO BE FIN. **PL01**

3
B803


1a
B803 1/2" = 1'-0"

1
B803 1/2" = 1'-0"

LCBO

B800 OFFICE/SERVICES
MANAGER'S OFFICE MILLWORK


REVISION DATE	REV.	1 of 7	ISSUE DATE	STORE TYPE	STORE #
2019 NOV	01	B803	2019 NOV		668

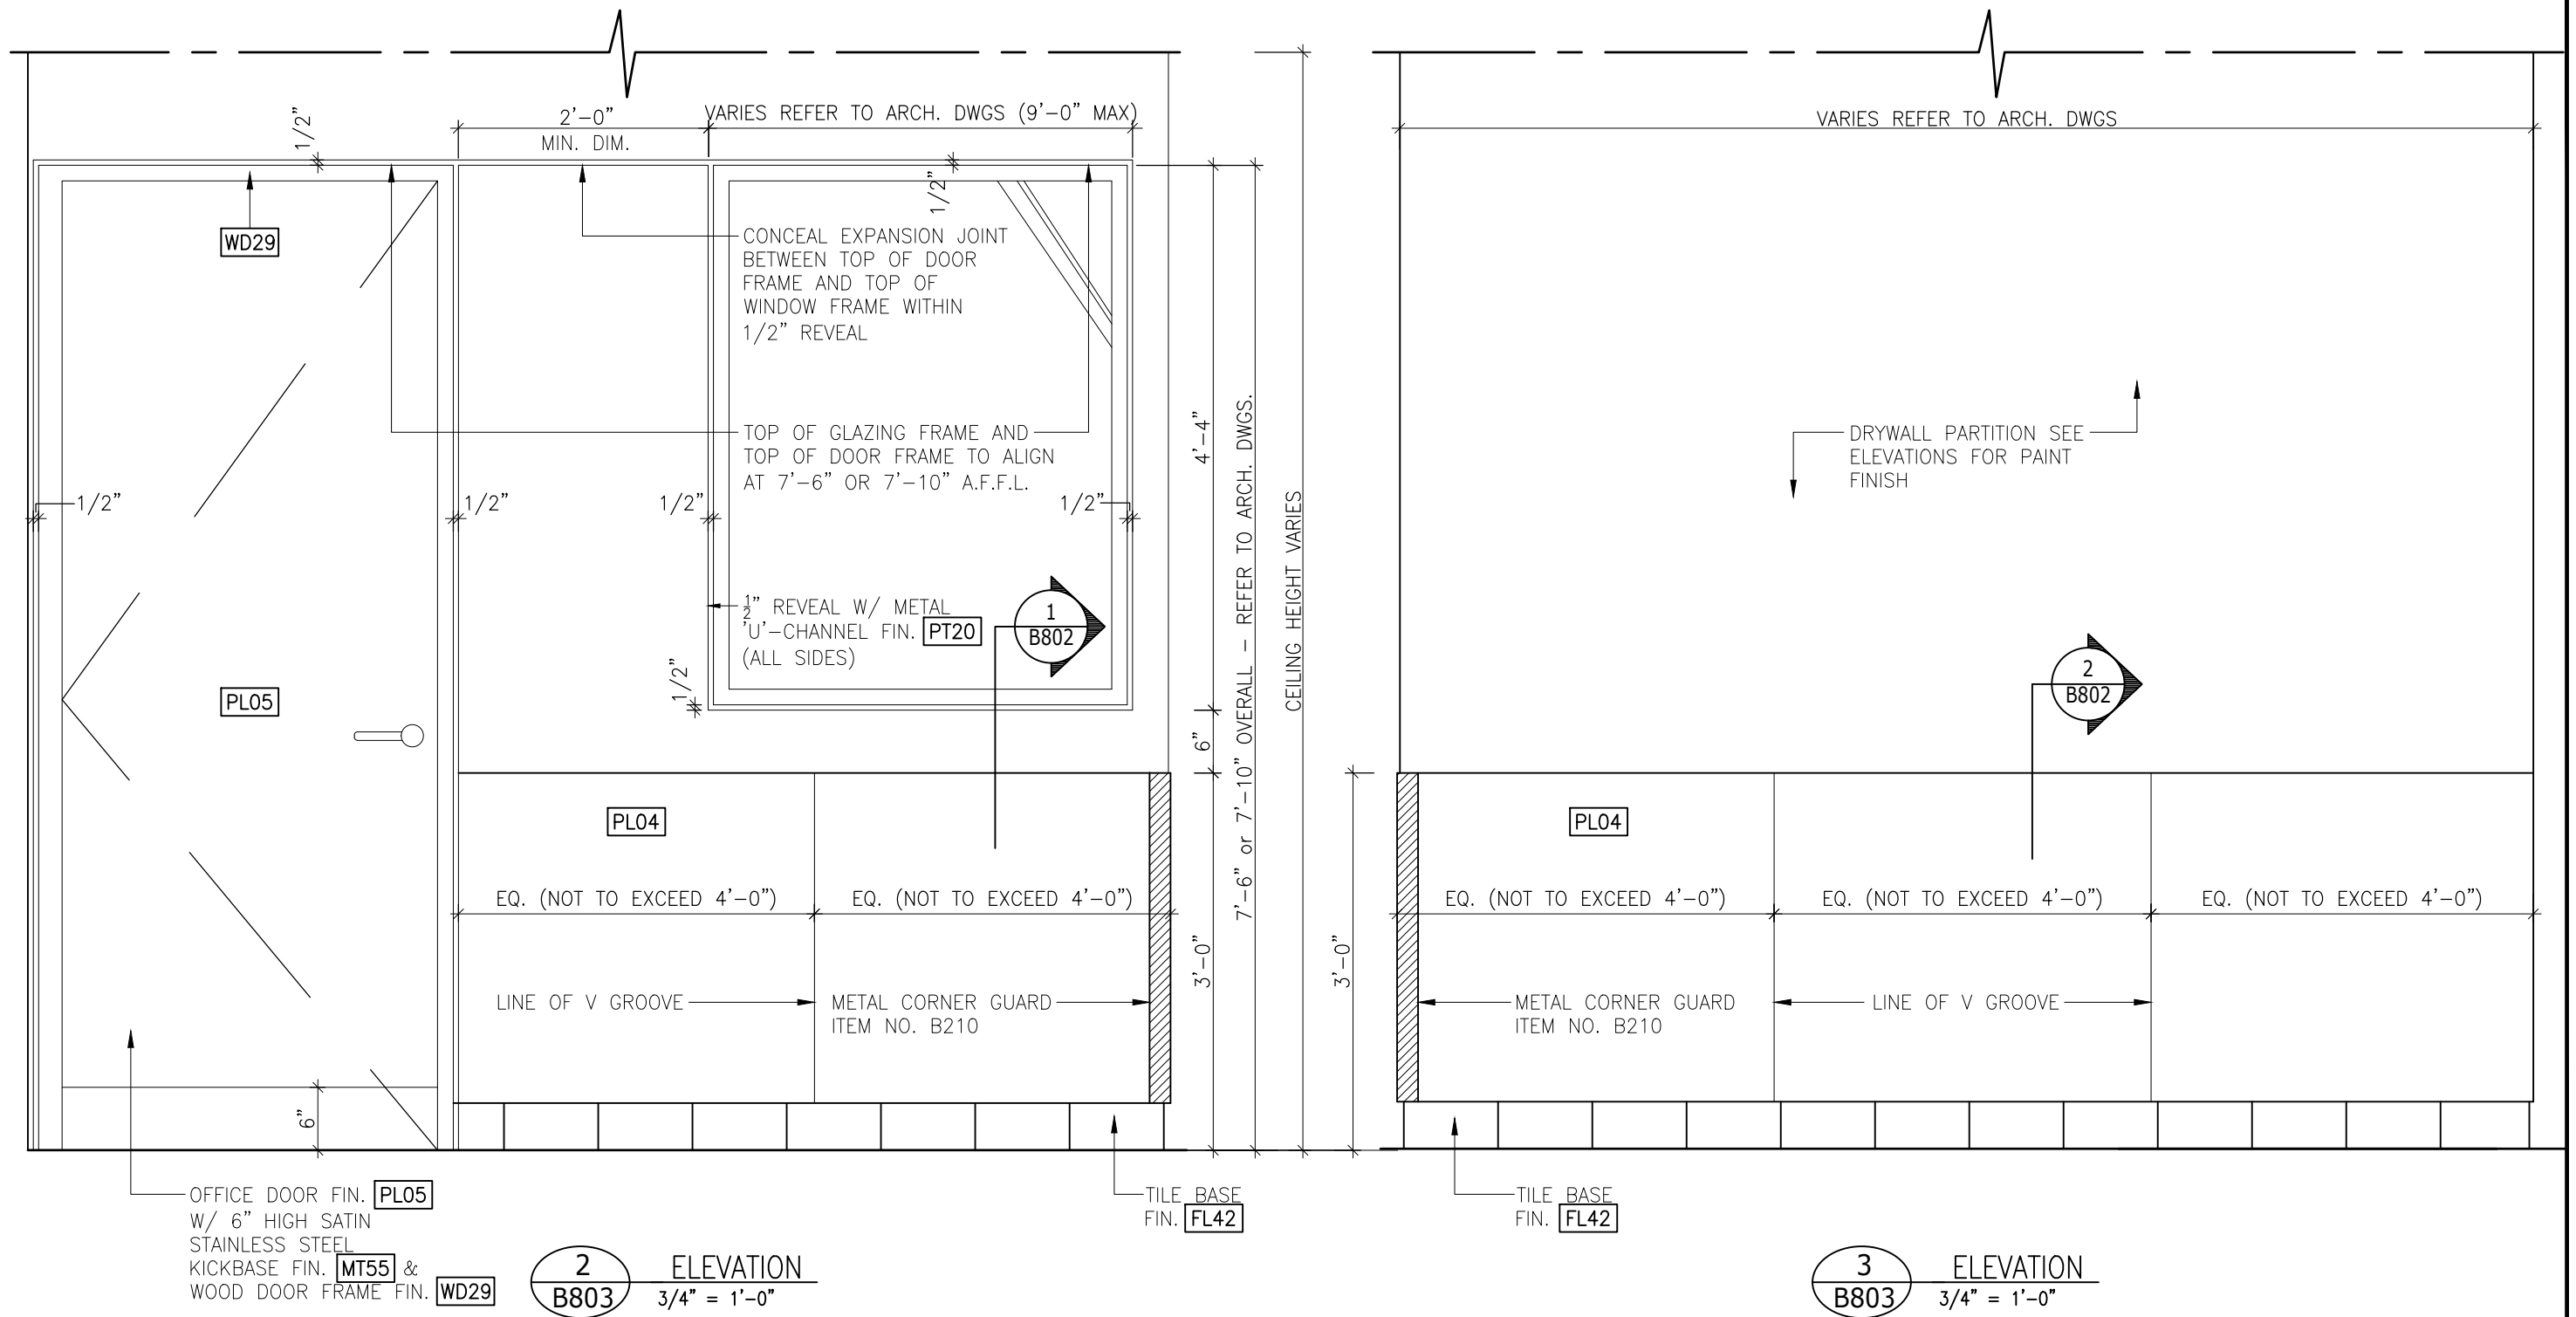


LCBO

B800 OFFICE/SERVICES
MANAGER'S OFFICE MILLWORK

REVISION DATE	REV.	2 of 7	ISSUE DATE	STORE TYPE	STORE #
2019 NOV	01	B803	2019 NOV		668

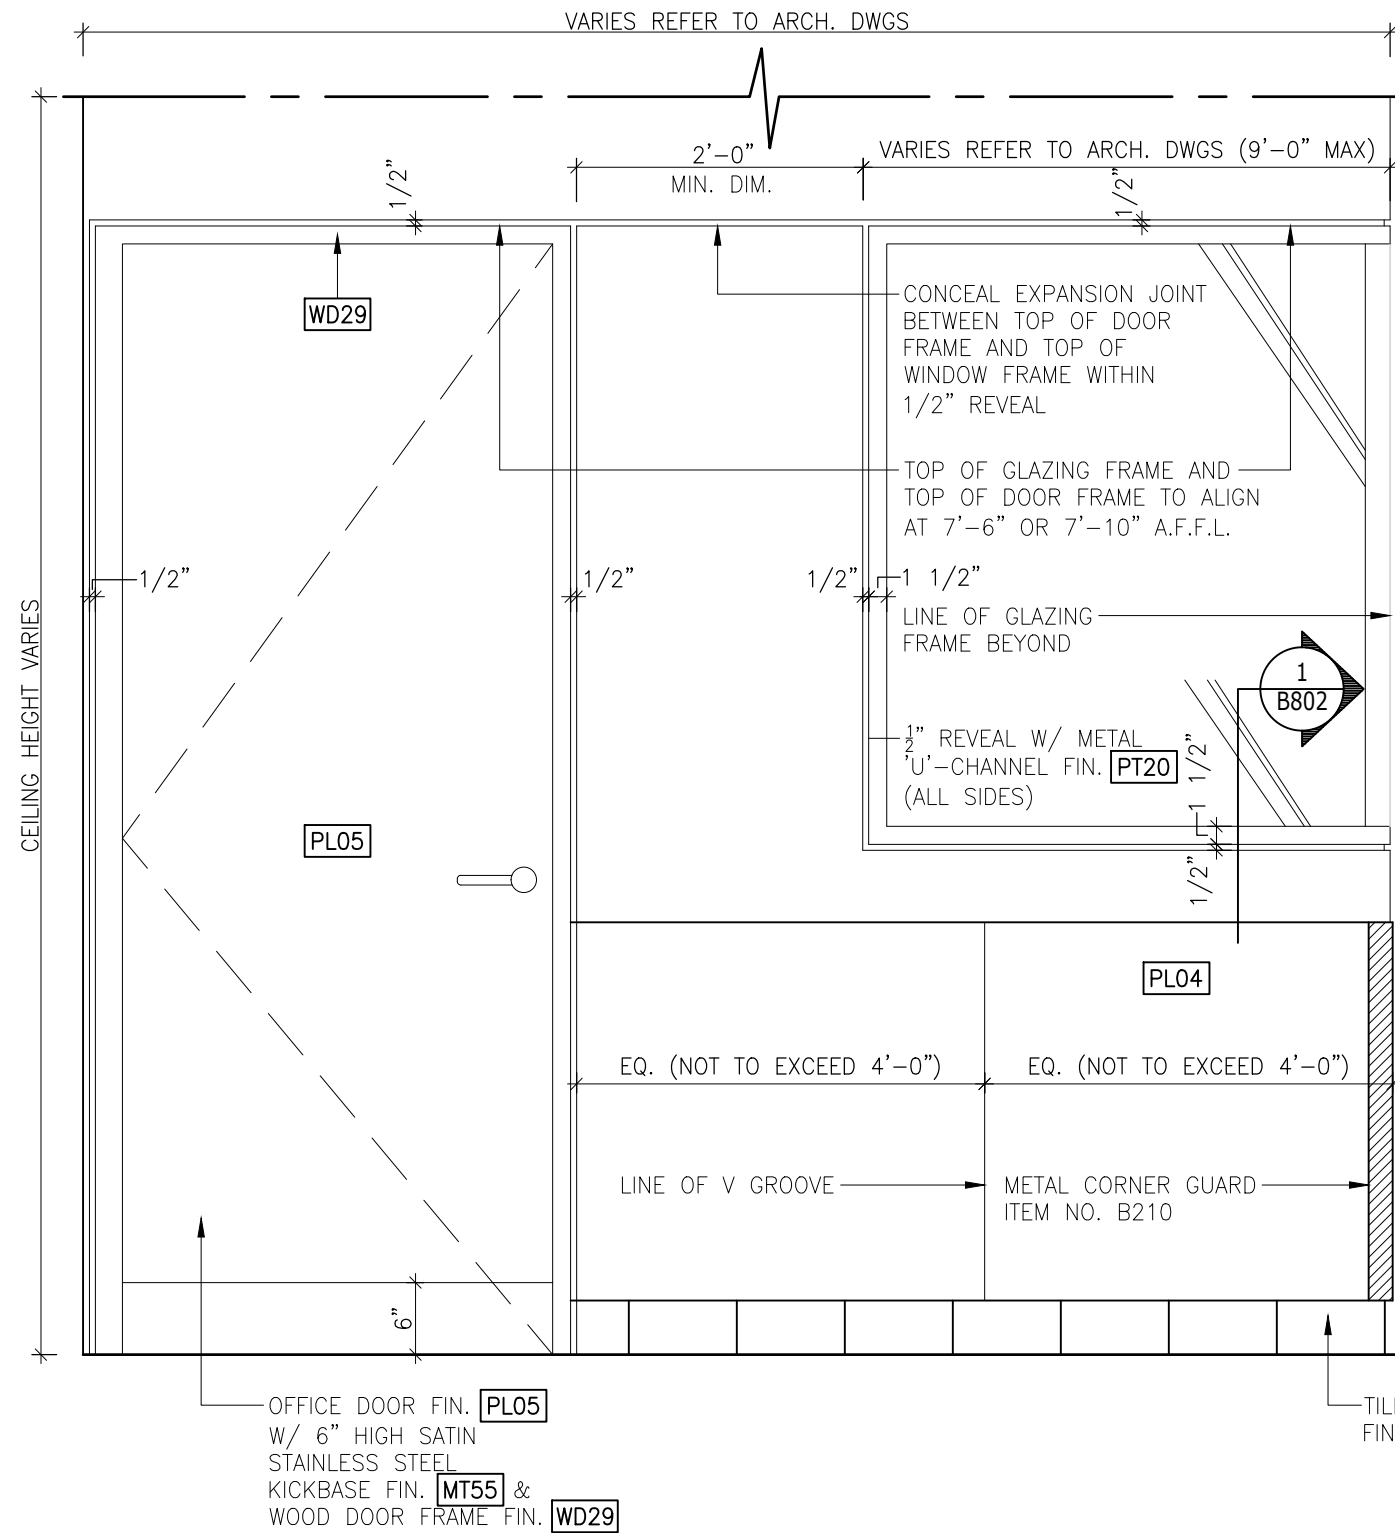


4 ELEVATION
B803 3/4" = 1'-0"

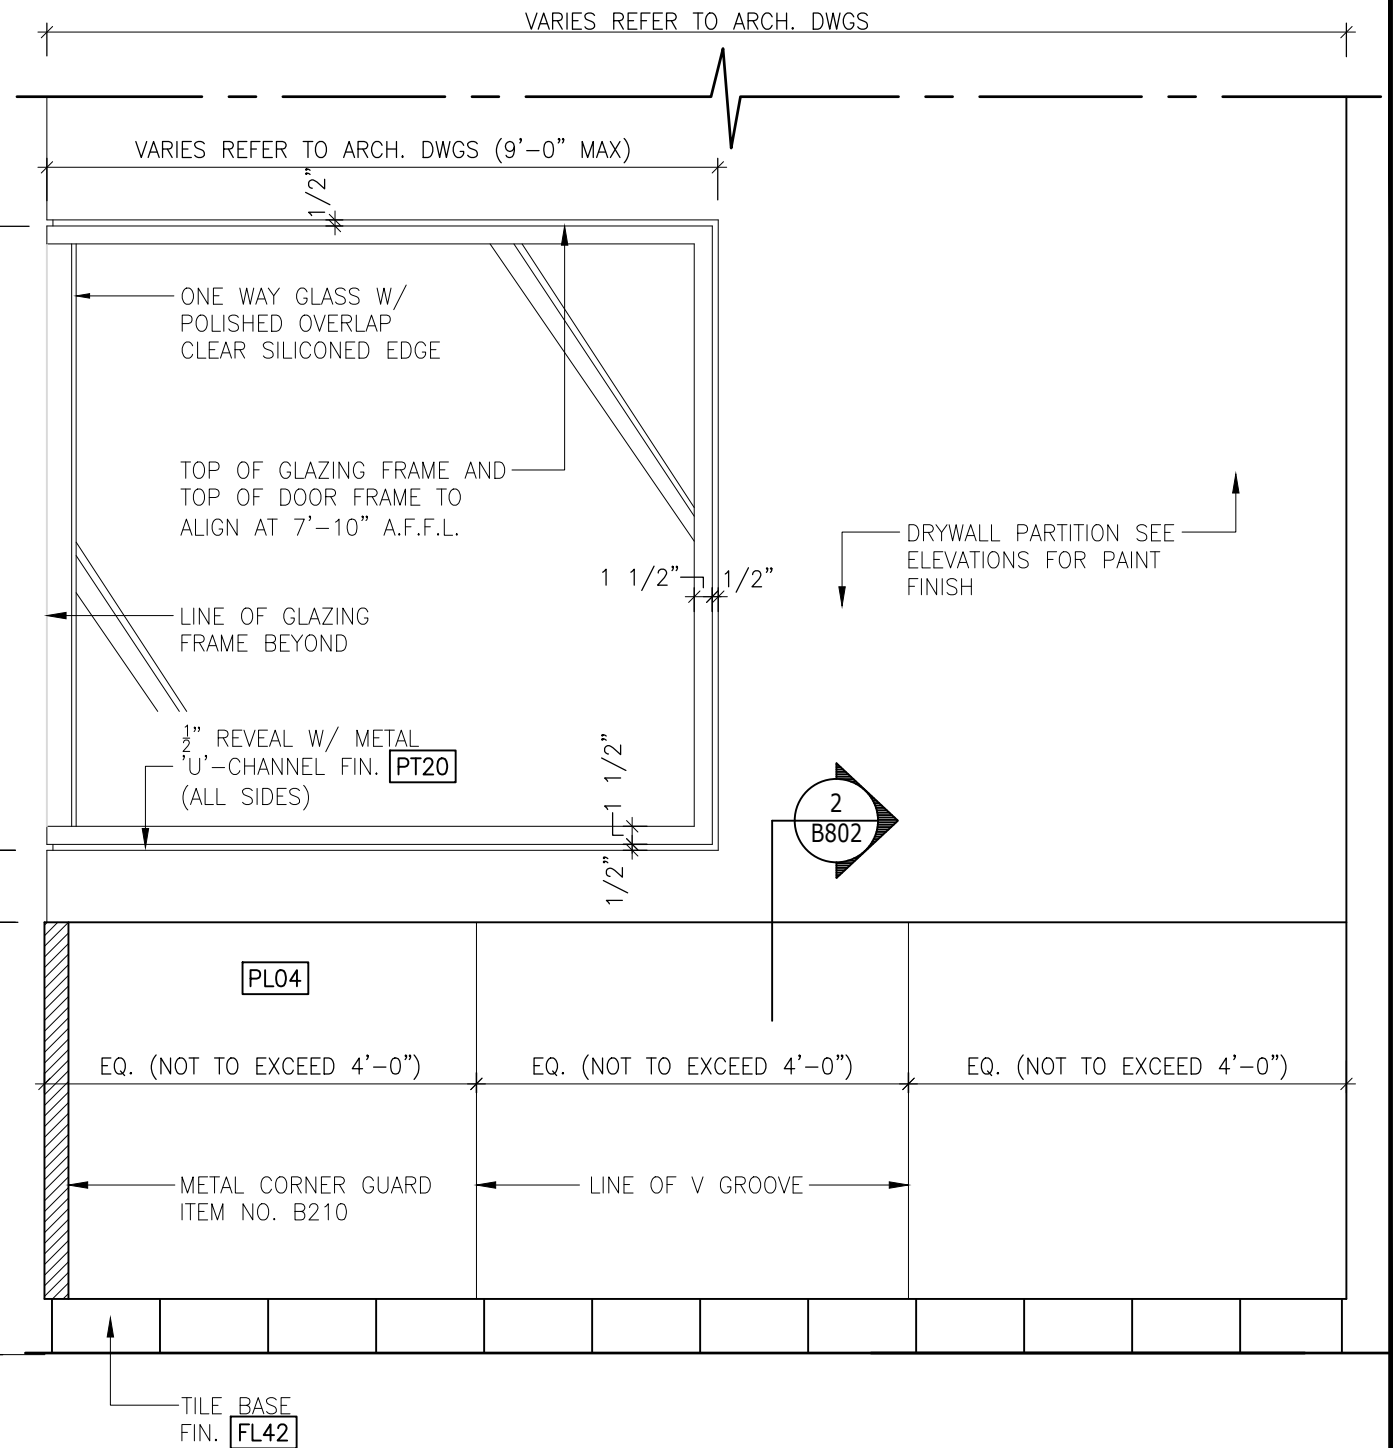

5 ELEVATION
B803 3/4" = 1'-0"


LCBO	B800 OFFICE/SERVICES	REVISION DATE	REV.	3 of 7	ISSUE DATE	STORE TYPE	STORE #
	MANAGER'S OFFICE MILLWORK	2019 NOV	01	B803	2019 NOV		668

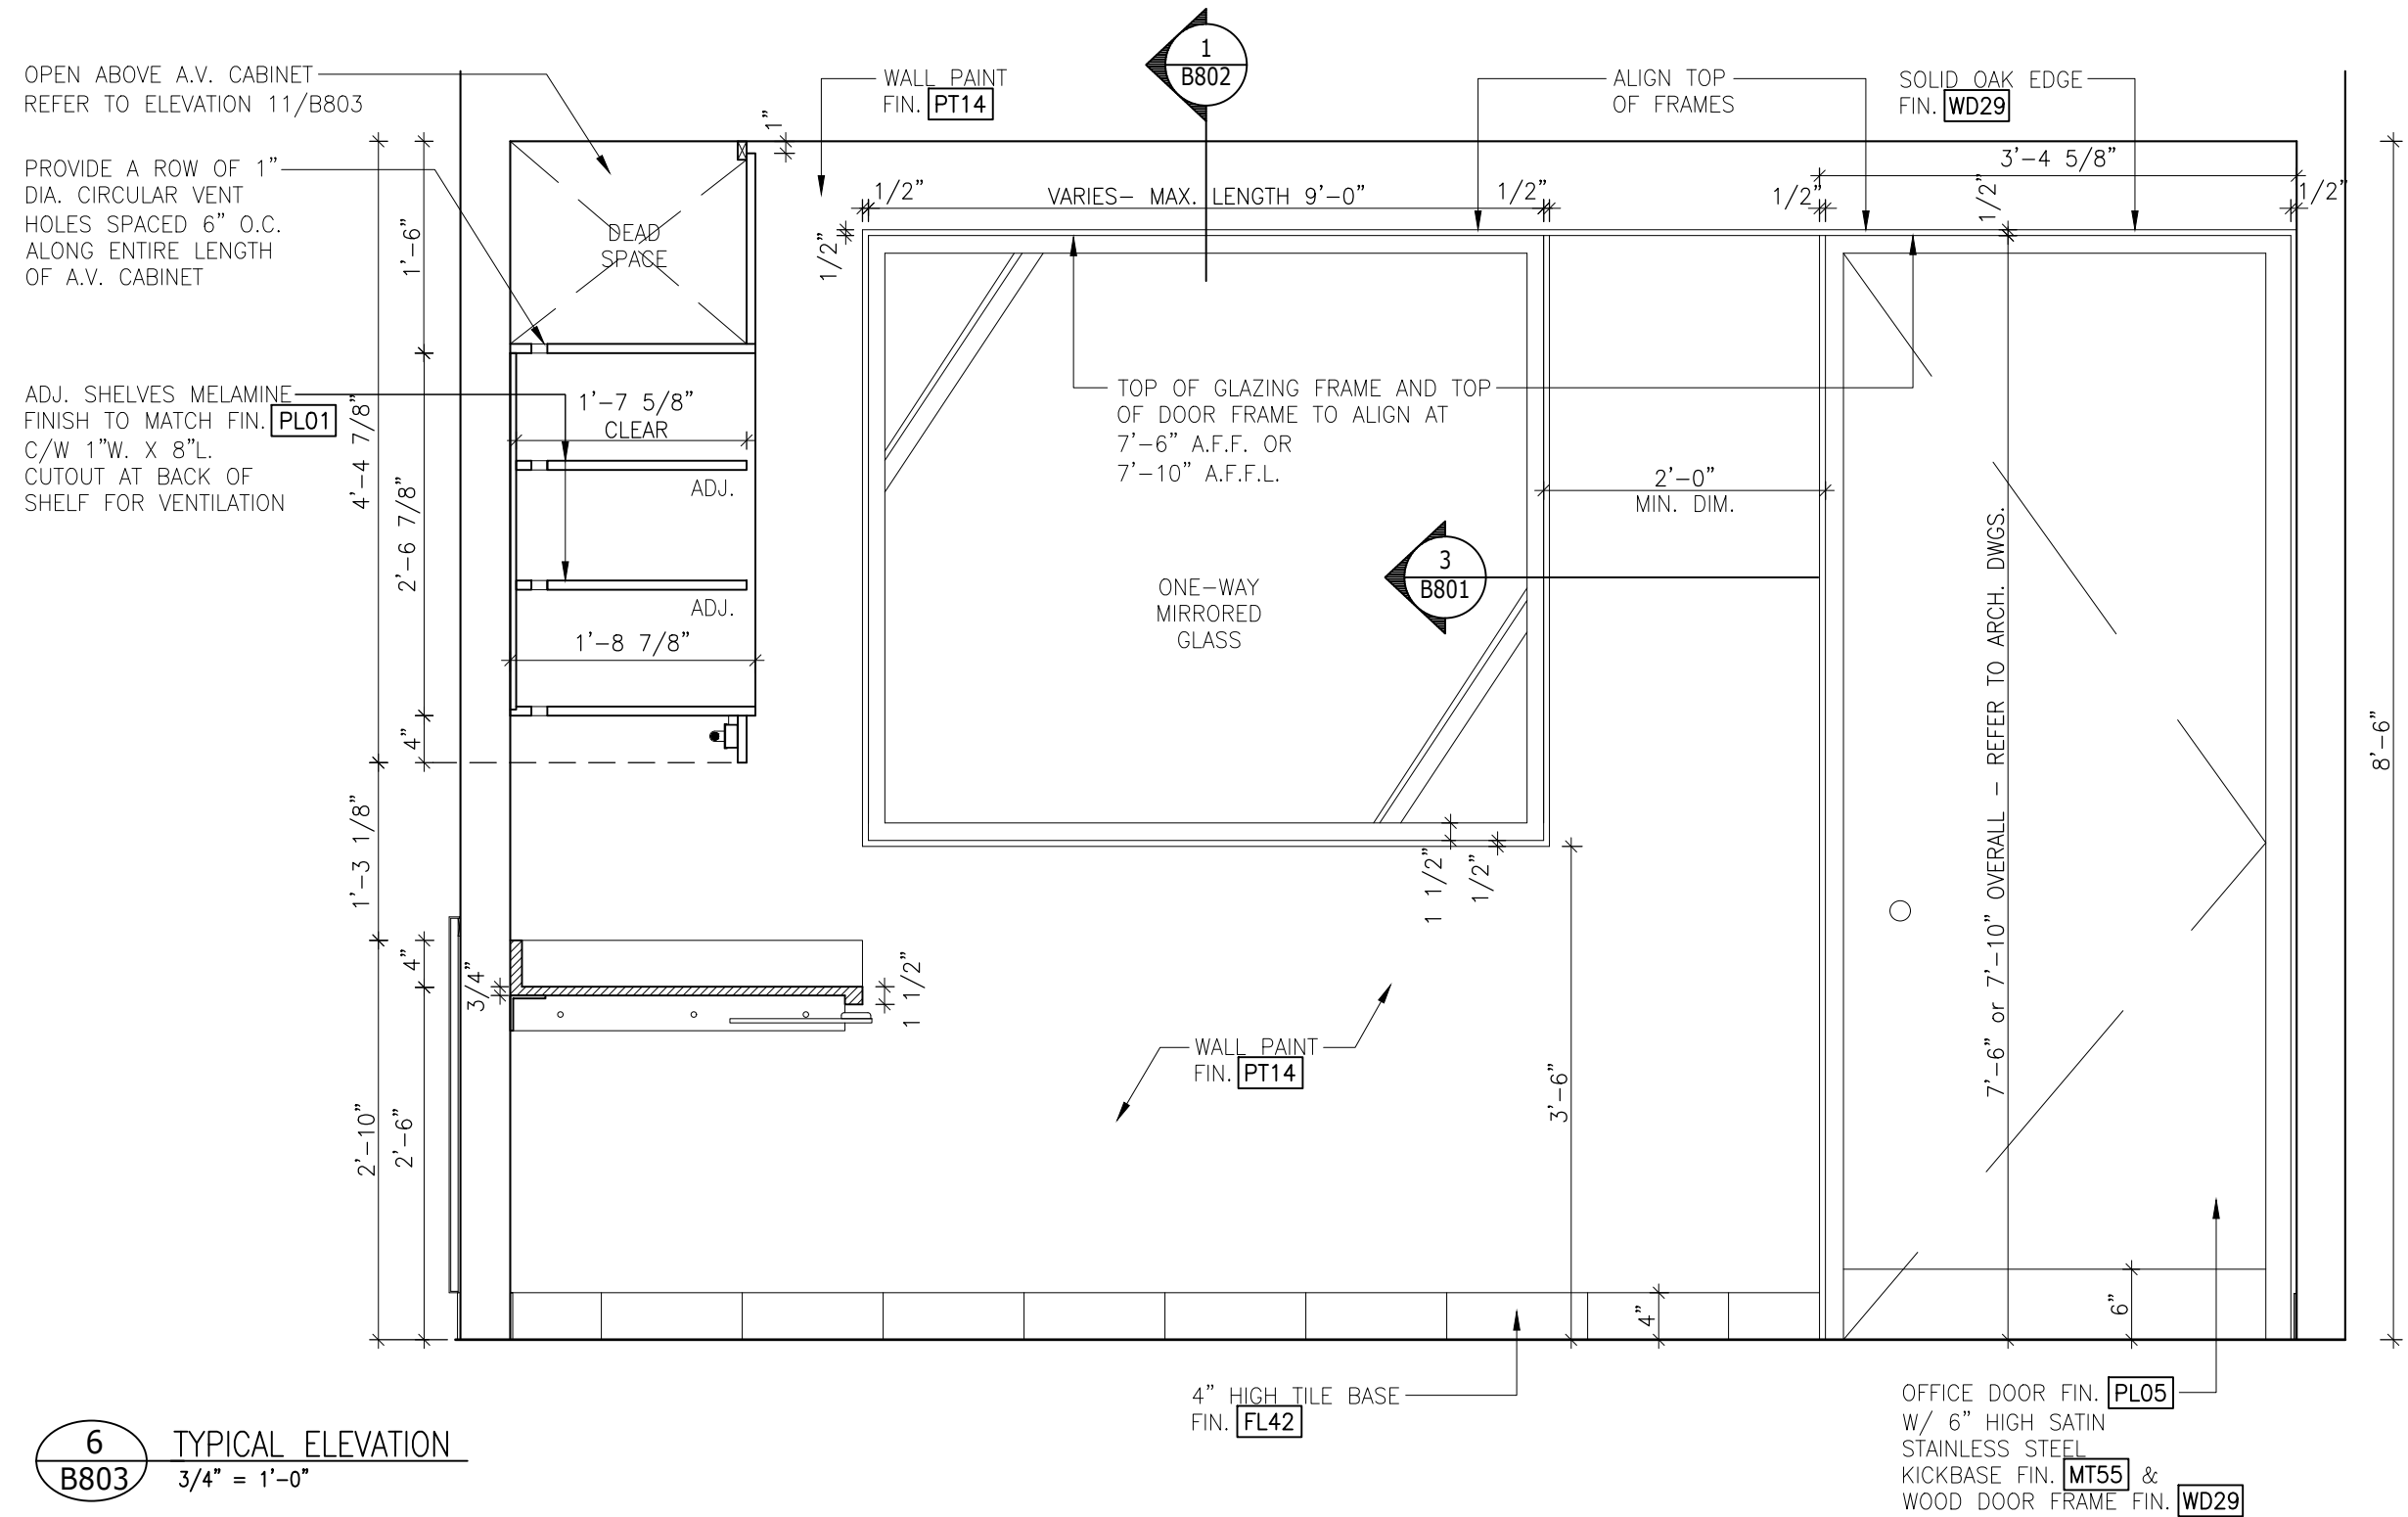

LCBO

B800 OFFICE/SERVICES
MANAGER'S OFFICE MILLWORK

REVISION DATE	REV.	4 of 7	ISSUE DATE	STORE TYPE	STORE #
2019 NOV	01	B803	2019 NOV		668

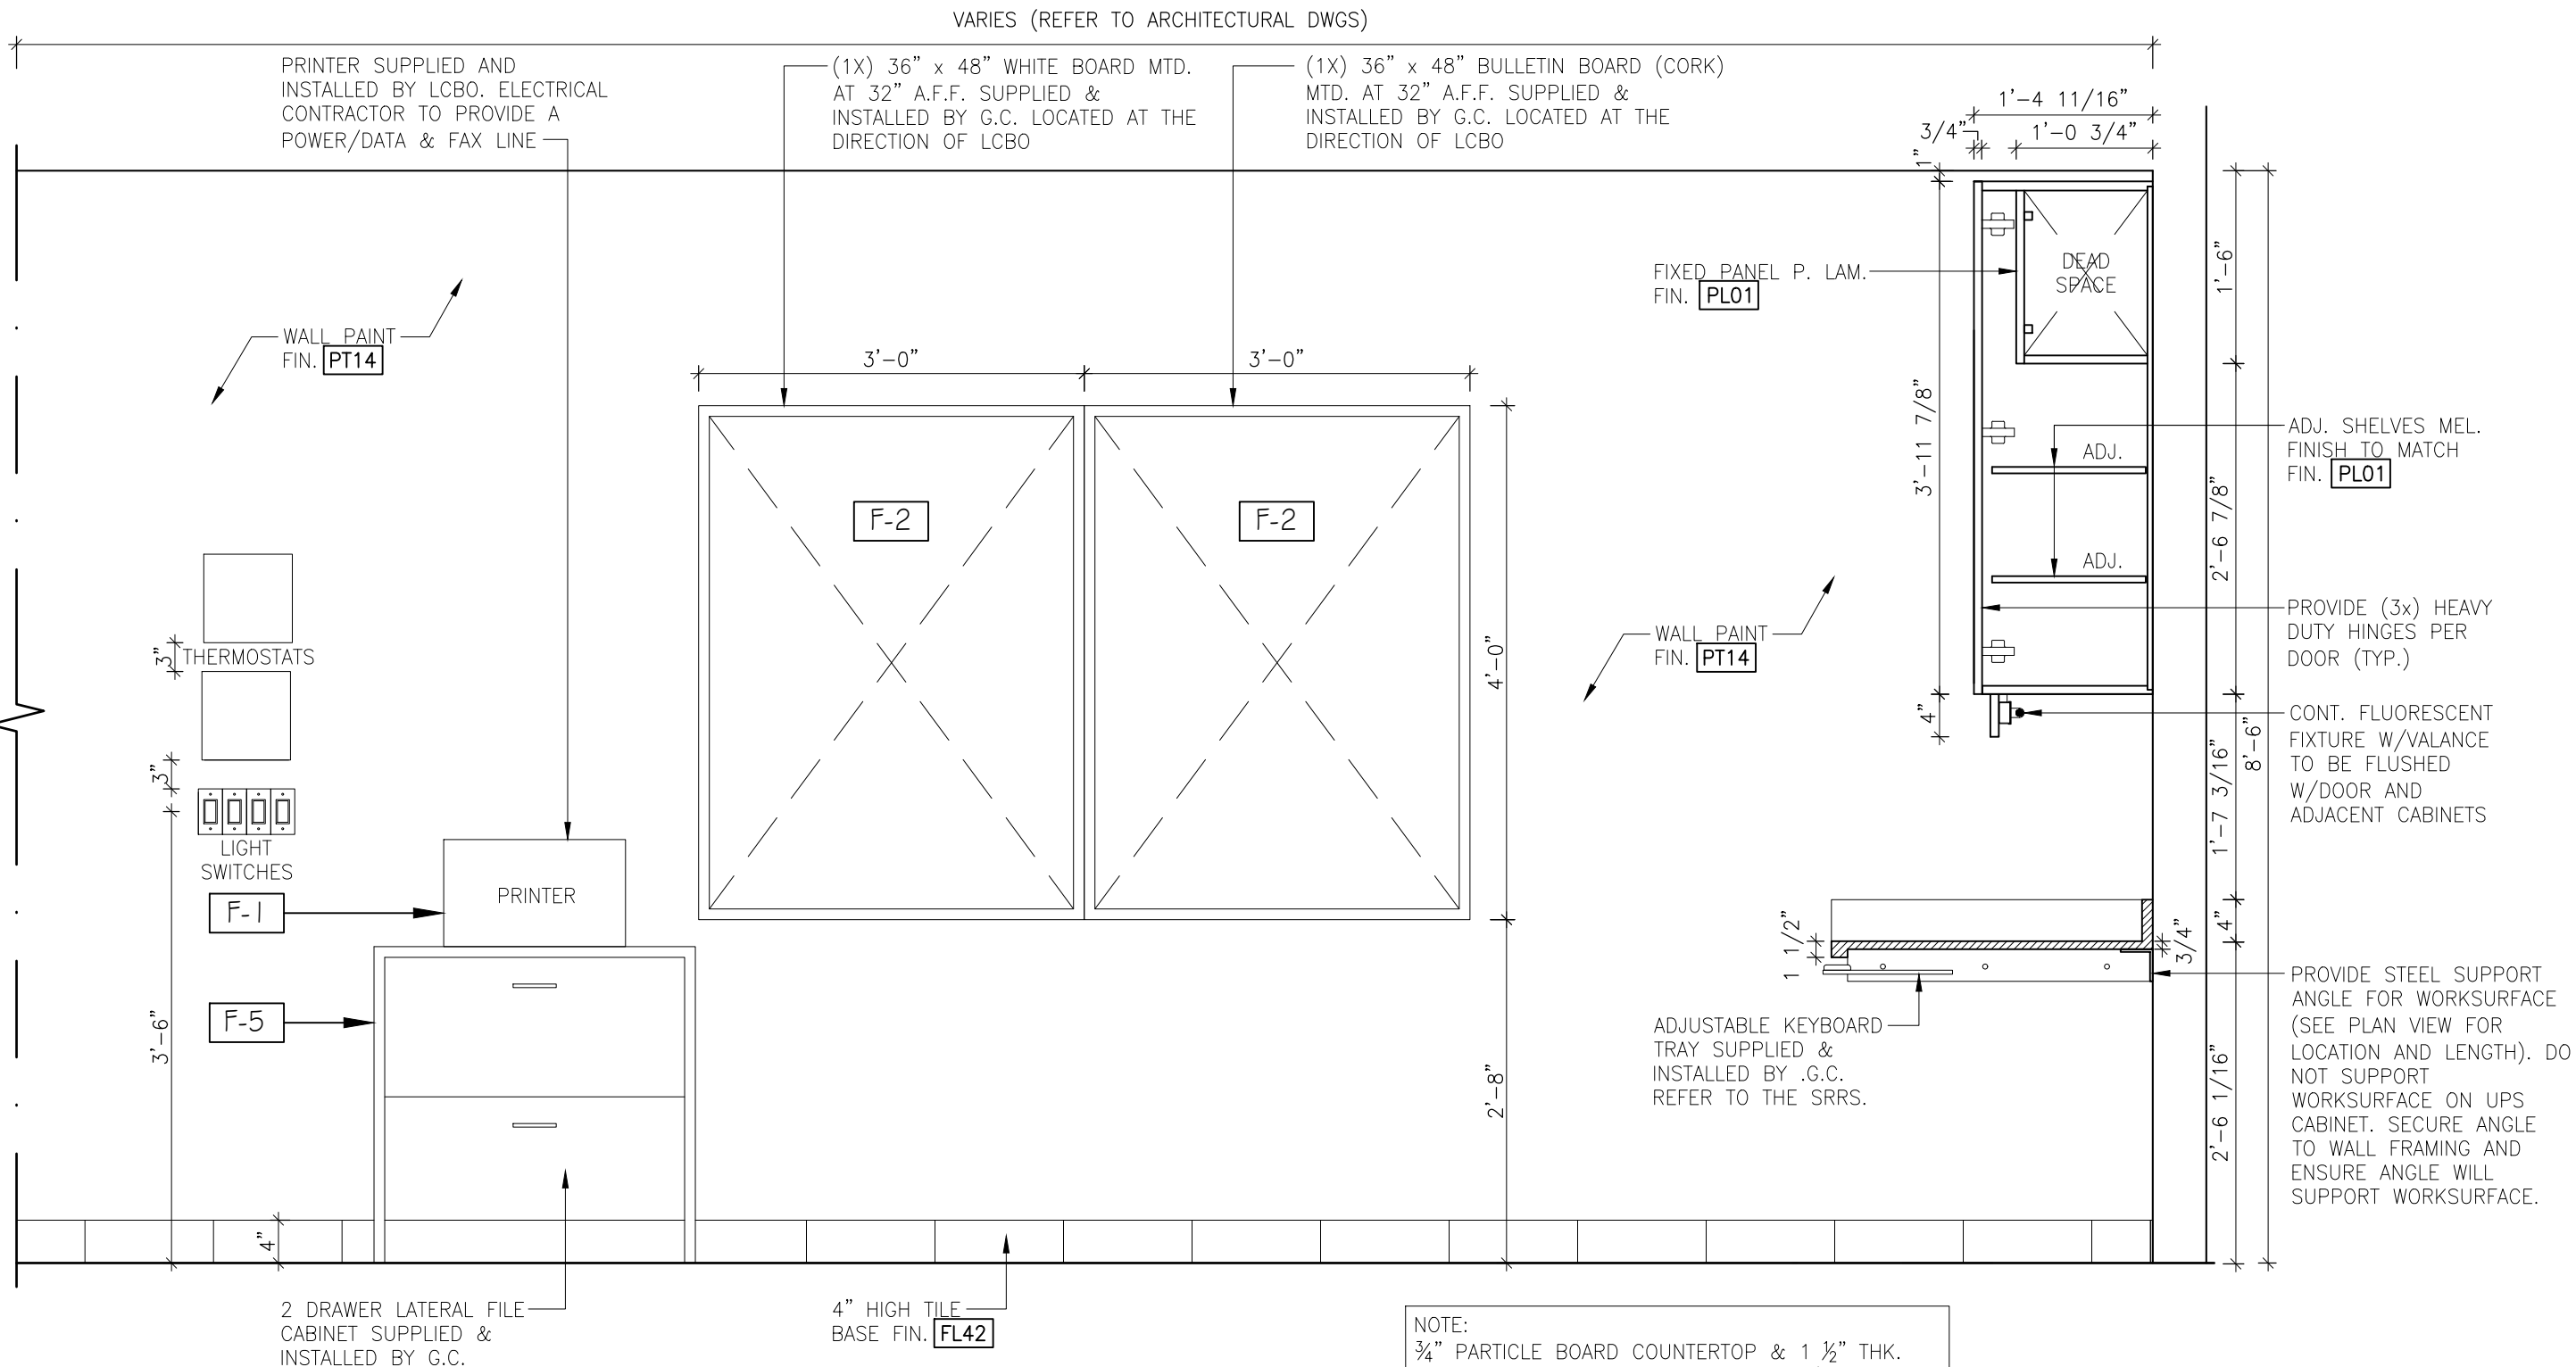

7
B803 TYPICAL ELEVATION
3/4" = 1'-0"

NOTE:
3/4" PARTICLE BOARD COUNTERTOP & 1 1/2" THK. FRONT COLOUR MATCHED PVC EDGE W/ SEPARATE POST FORMED BACK SPLASH W/ 1" FOR SCRIBBING W/ FIN. **PL06** ALL UPPER CABINETS AND SUPPORT GABLES FOR COUNTER TO BE FIN. **PL01** UNLESS SPECIFIED OTHERWISE.

NOTE:
G.C. TO PROVIDE AND INSTALL ALL TASK CHAIRS, KEYBOARD TRAYS, PEDESTALS AND CPU HOLDERS. REFER TO LCBO SRRS.

LCBO

B800 OFFICE/SERVICES
MANAGER'S OFFICE MILLWORK

REVISION DATE	REV.	5 of 7	ISSUE DATE	STORE TYPE	STORE #
2019 NOV	01	B803	2019 NOV		668

NOTE:
CABINETS DOORS TO BE INDUSTRY
STANDARD SIZES 12", 15", 18"
ADD FILLERS WHERE NEEDED.
CABINET DOORS SHOULD NOT
EXCEED 18" WIDE.

CABINET LOCKS BY HAFELE:
LOCK CORE - 210.04.615
(POLISHED NICKEL)
CAM LOCK BODY - 235.08.303
CYLINDER ROSETTE - 210.04.062

"D" WIRE PULL
FIN. TO MATCH **MT55**


CONTINUOUS FLUORESCENT
FIXTURE - VALANCE TO BE
FLUSHED W/DOOR AND
ADJACENT CABINETS

1/2" HOMOSOTE FIXED
TO WALL ABOVE
BACKSPLASH TO BOTTOM
OF UPPER CABINETS
PAINTED FIN. **PT14**

ADJUSTABLE KEYBOARD
TRAY SUPPLIED &
INSTALLED BY .G.C.
REFER TO THE SRRS.

BOX/BOX/FILE
PEDESTAL UNIT BY G.C.

4" HIGH TILE BASE
FIN. **FL42**

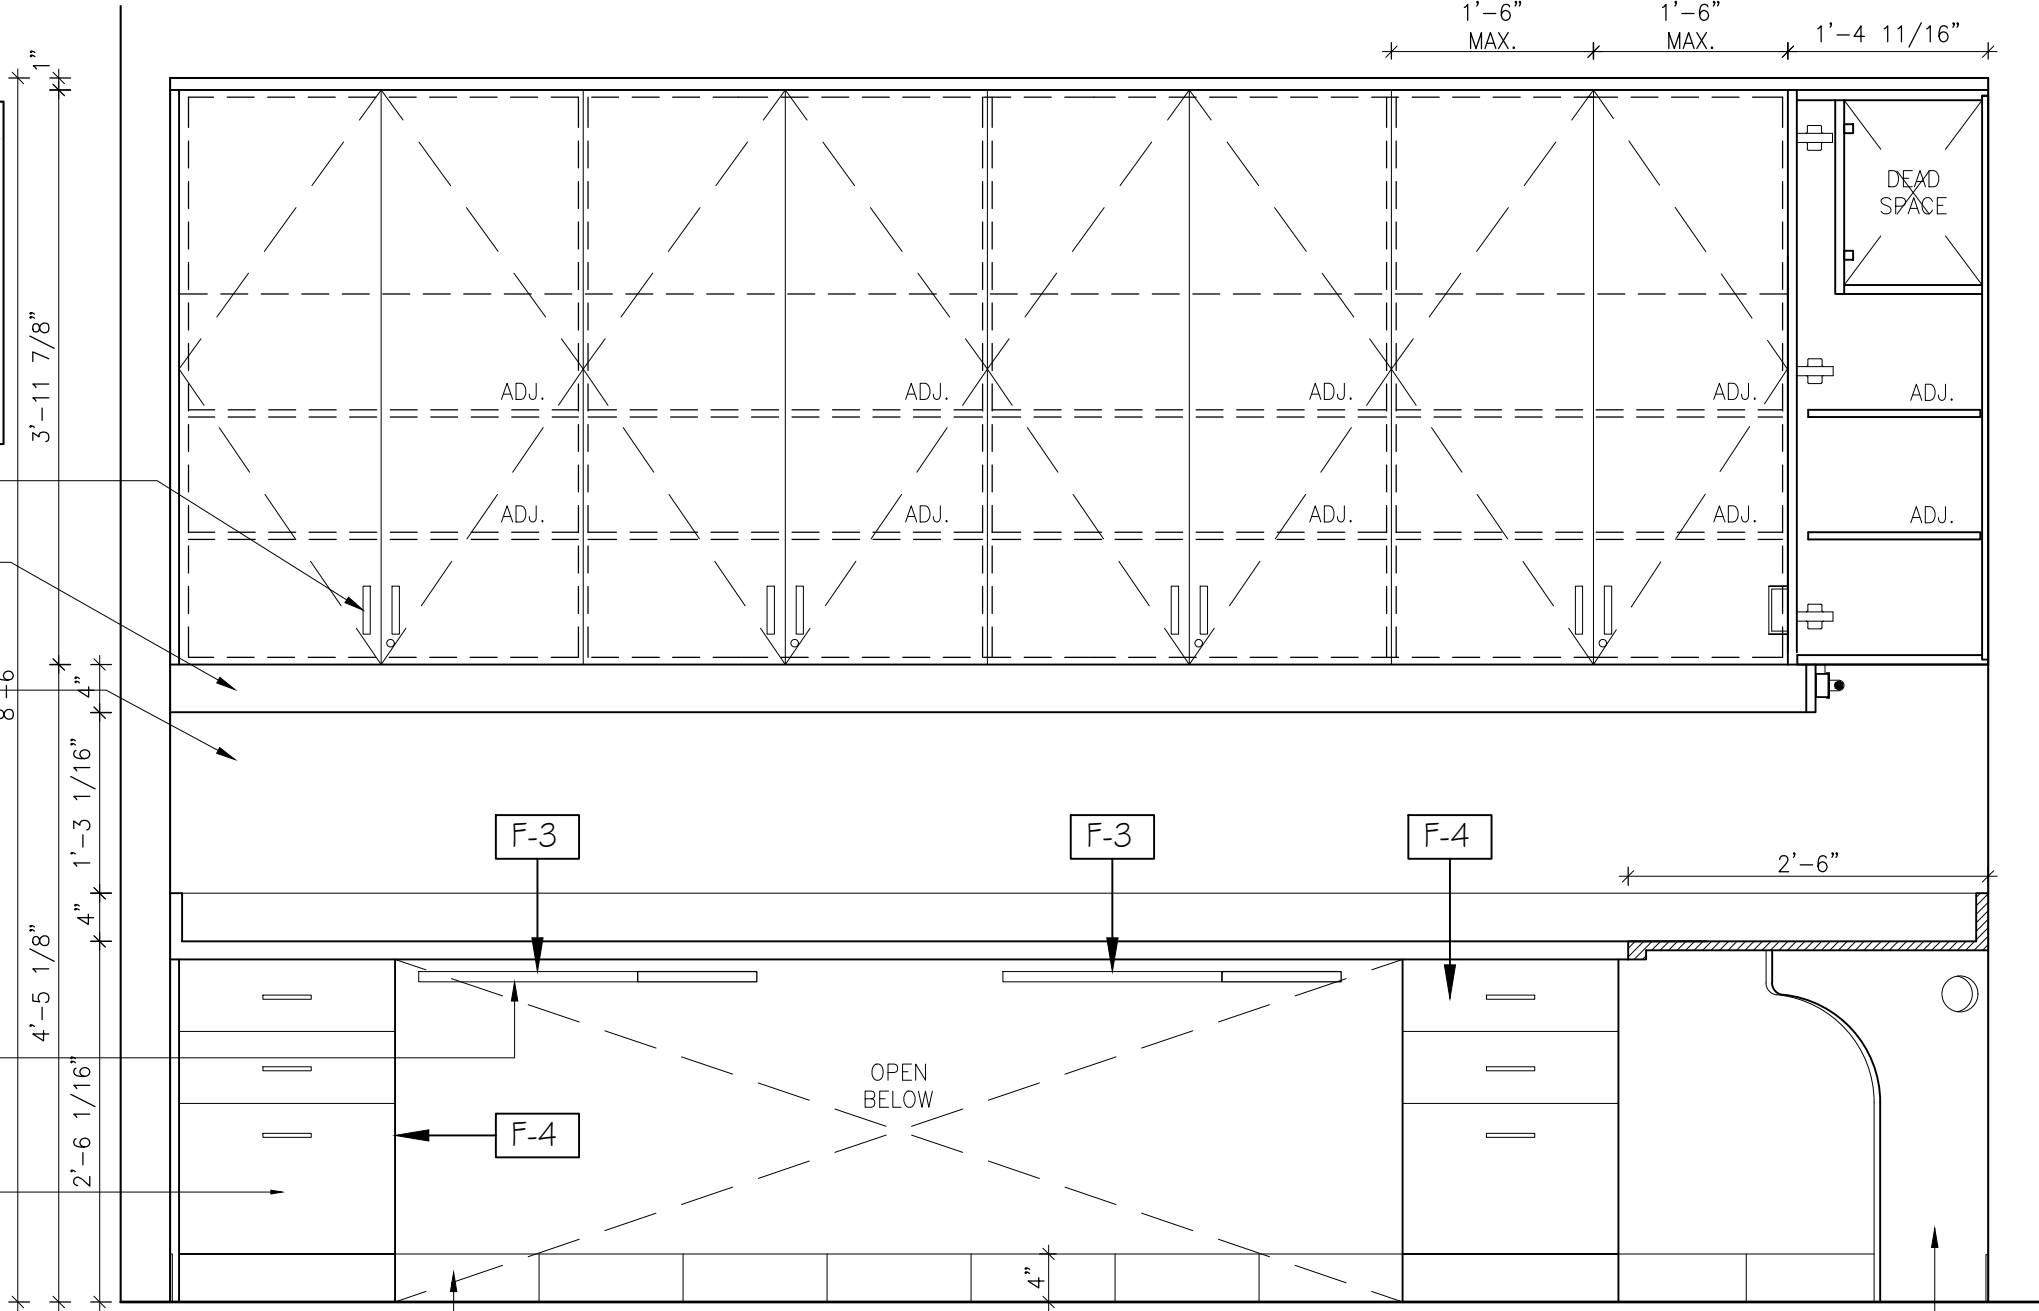

NOTE:
3/4" PARTICLE BOARD COUNTERTOP FIN. **PL06**
W/ 1 1/2" FRONT COLOUR MATCHED PVC EDGE &
SEPARATE BACKSPLASH W/ 1" FOR SCRIBING. ALL
UPPER CABINETS AND SUPPORT GABLES FOR COUNTER
TO BE FIN. **PL01** UNLESS SPECIFIED OTHERWISE.


NOTE:
G.C. TO PROVIDE AND INSTALL
ALL KEYBOARD TRAYS,
PEDESTALS AND CPU
HOLDERS. REFER TO PROJECT
SPECIFICATION BOOK.

CORNER SUPPORT GABLE
C/W 3" DIA. CUTOUT FIN. **PL01**
(TYPICAL AT ALL INSIDE
CORNERS). PROVIDE A
BEAD OF CLEAR SILICONE
CAULKING WHERE GABLE
ABUTTS WALL SURFACES

8 TYPICAL ELEVATION
B803 3/4" = 1'-0"

LCBO	B800 OFFICE/SERVICES	REVISION DATE	REV.	6 of 7	ISSUE DATE	STORE TYPE	STORE #
	MANAGER'S OFFICE MILLWORK	2019 NOV	01	B803	2019 NOV		668

NOTE:
CABINETS DOORS TO BE INDUSTRY
STANDARD SIZES 12", 15", 18" ADD
FILLERS WHERE NEEDED. CABINET
DOORS SHOULD NOT EXCEED 18" WIDE.

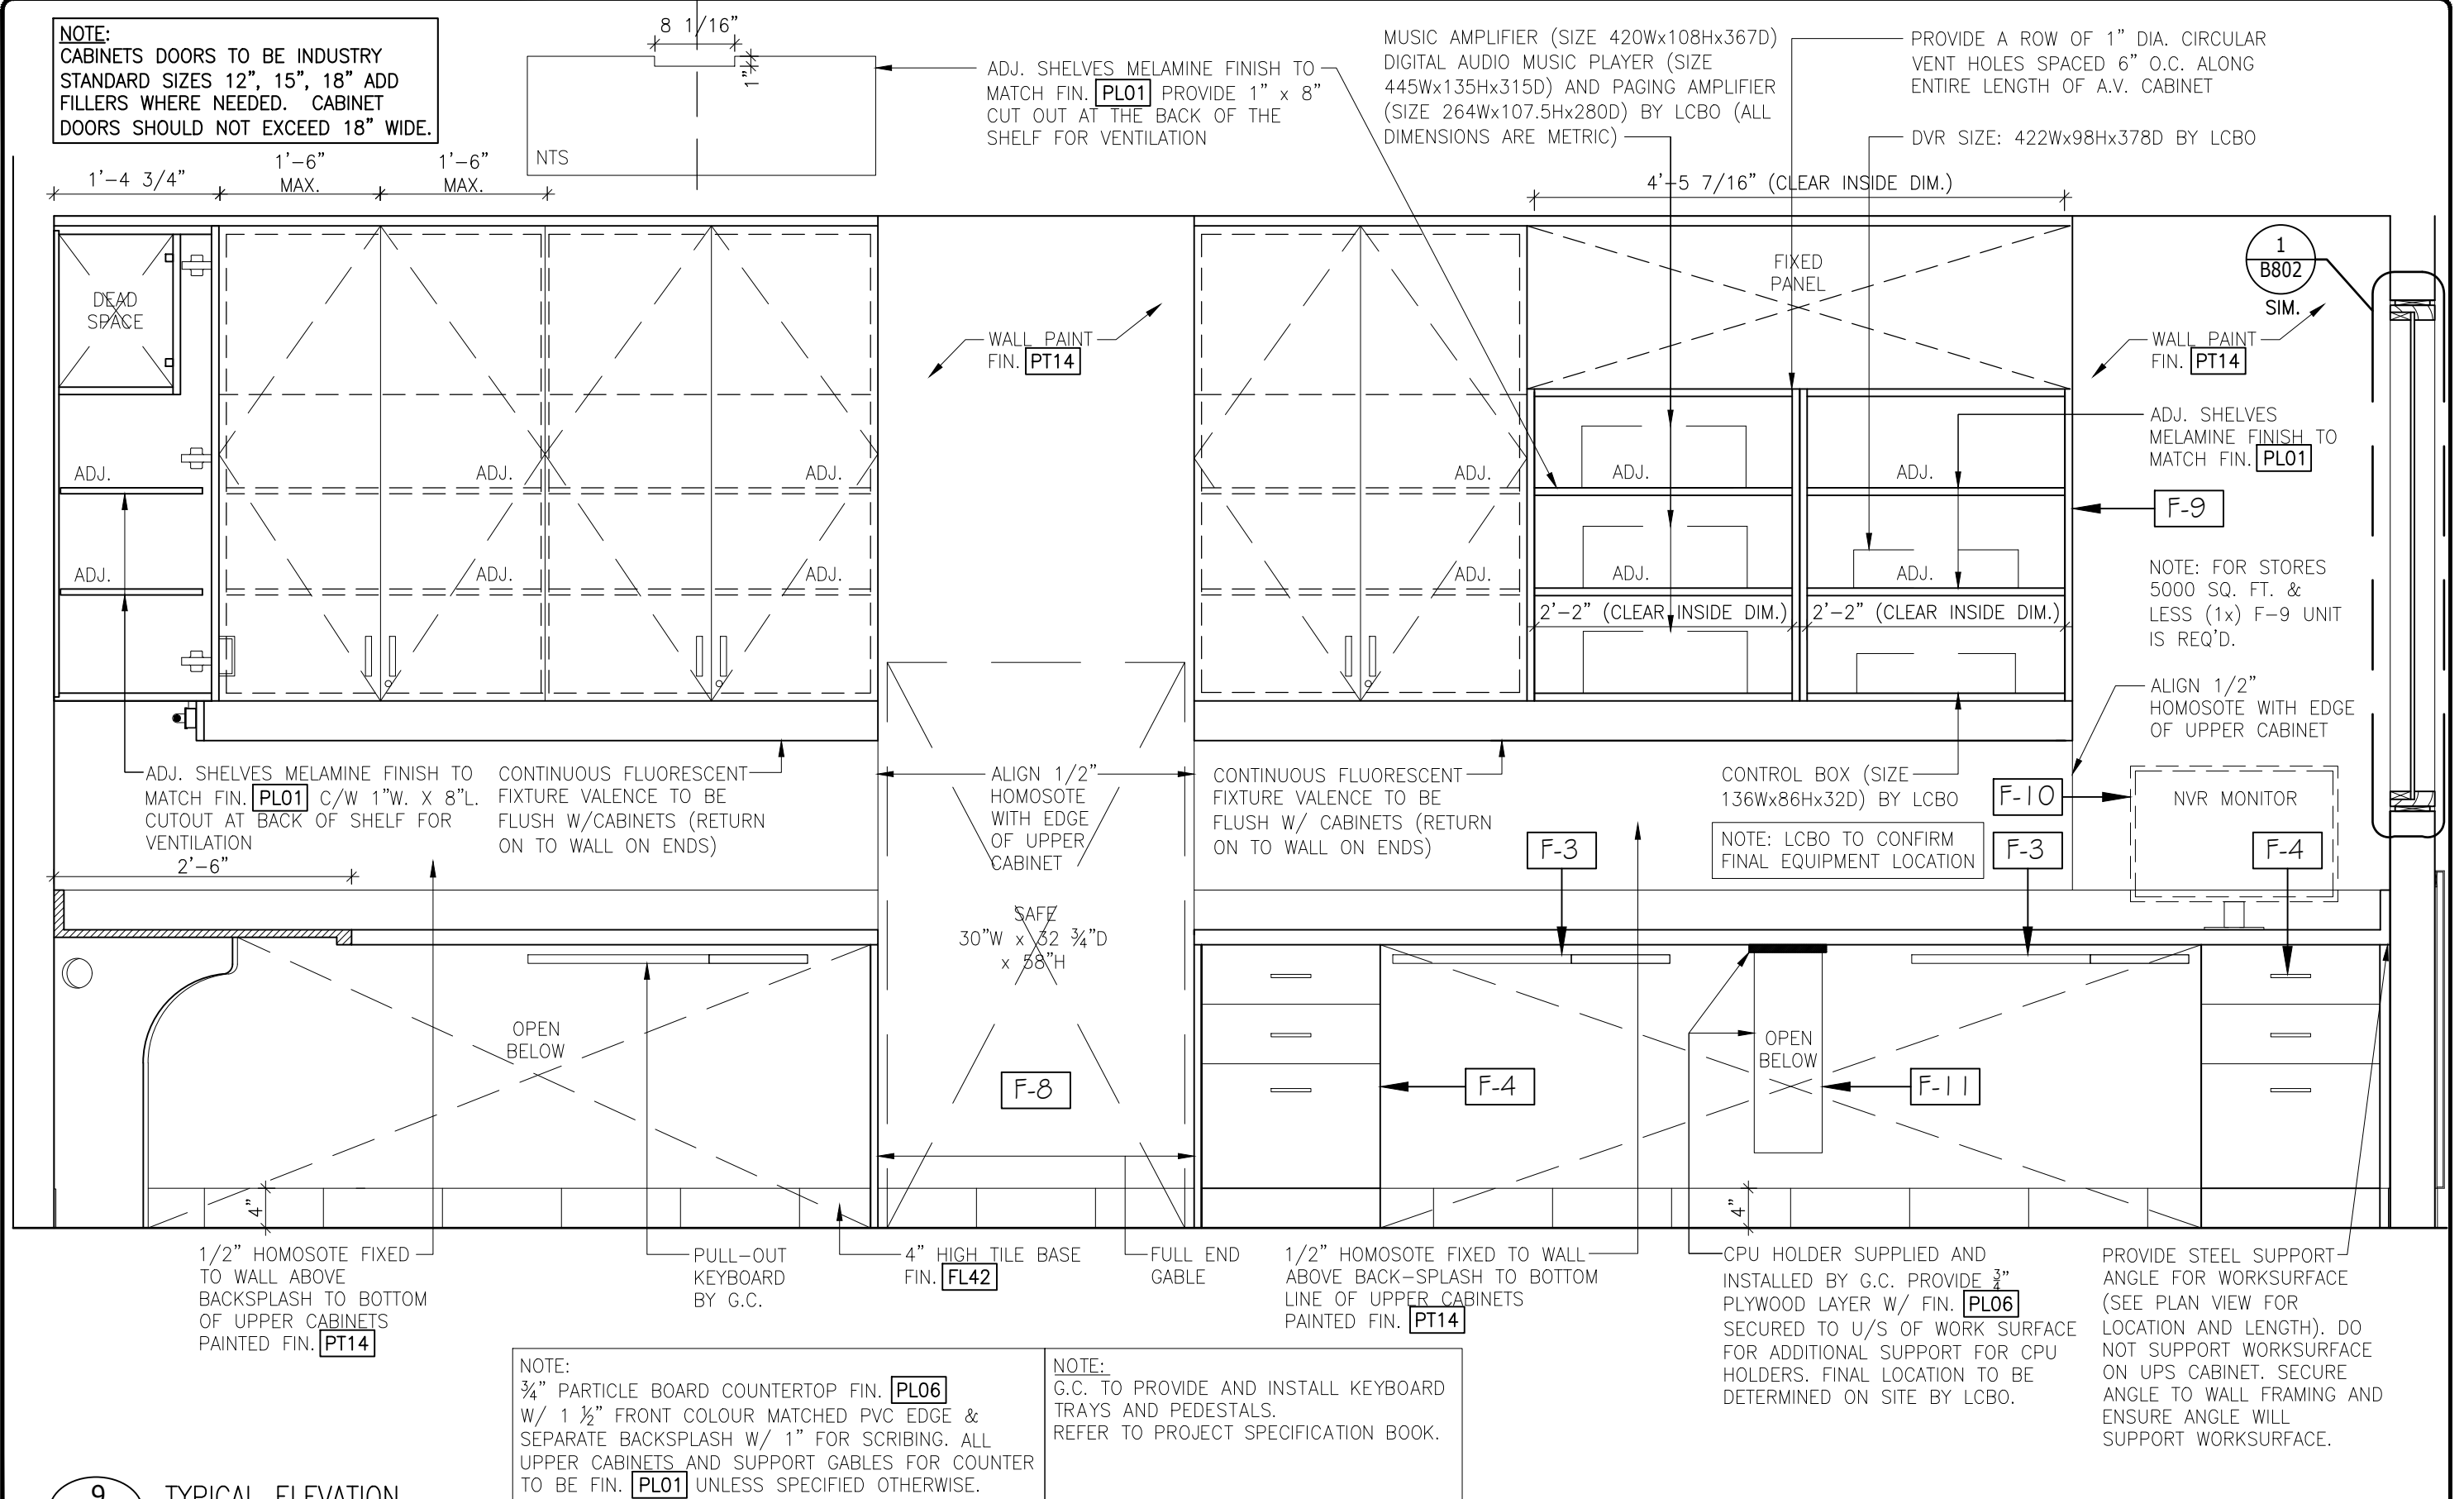

9
B803 TYPICAL ELEVATION
3/4" = 1'-0"

NOTE:
3/4" PARTICLE BOARD COUNTERTOP FIN. **PL06**
W/ 1 1/2" FRONT COLOUR MATCHED PVC EDGE &
SEPARATE BACKSPLASH W/ 1" FOR SCRIBING. ALL
UPPER CABINETS AND SUPPORT GABLES FOR COUNTER
TO BE FIN. **PL01** UNLESS SPECIFIED OTHERWISE.

NOTE:
G.C. TO PROVIDE AND INSTALL KEYBOARD
TRAYS AND PEDESTALS.
REFER TO PROJECT SPECIFICATION BOOK.


CPU HOLDER SUPPLIED AND
INSTALLED BY G.C. PROVIDE 3/4"
PLYWOOD LAYER W/ FIN. **PL06**
SECURED TO U/S OF WORK SURFACE
FOR ADDITIONAL SUPPORT FOR CPU
HOLDERS. FINAL LOCATION TO BE
DETERMINED ON SITE BY LCBO.

PROVIDE STEEL SUPPORT
ANGLE FOR WORKSURFACE
(SEE PLAN VIEW FOR
LOCATION AND LENGTH). DO
NOT SUPPORT WORKSURFACE
ON UPS CABINET. SECURE
ANGLE TO WALL FRAMING AND
ENSURE ANGLE WILL
SUPPORT WORKSURFACE.

LCBO

B800 OFFICE/SERVICES
MANAGER'S OFFICE MILLWORK


REVISION DATE	REV.	7 of 7	ISSUE DATE	STORE TYPE	STORE #
2019 NOV	01	B803	2019 NOV		668

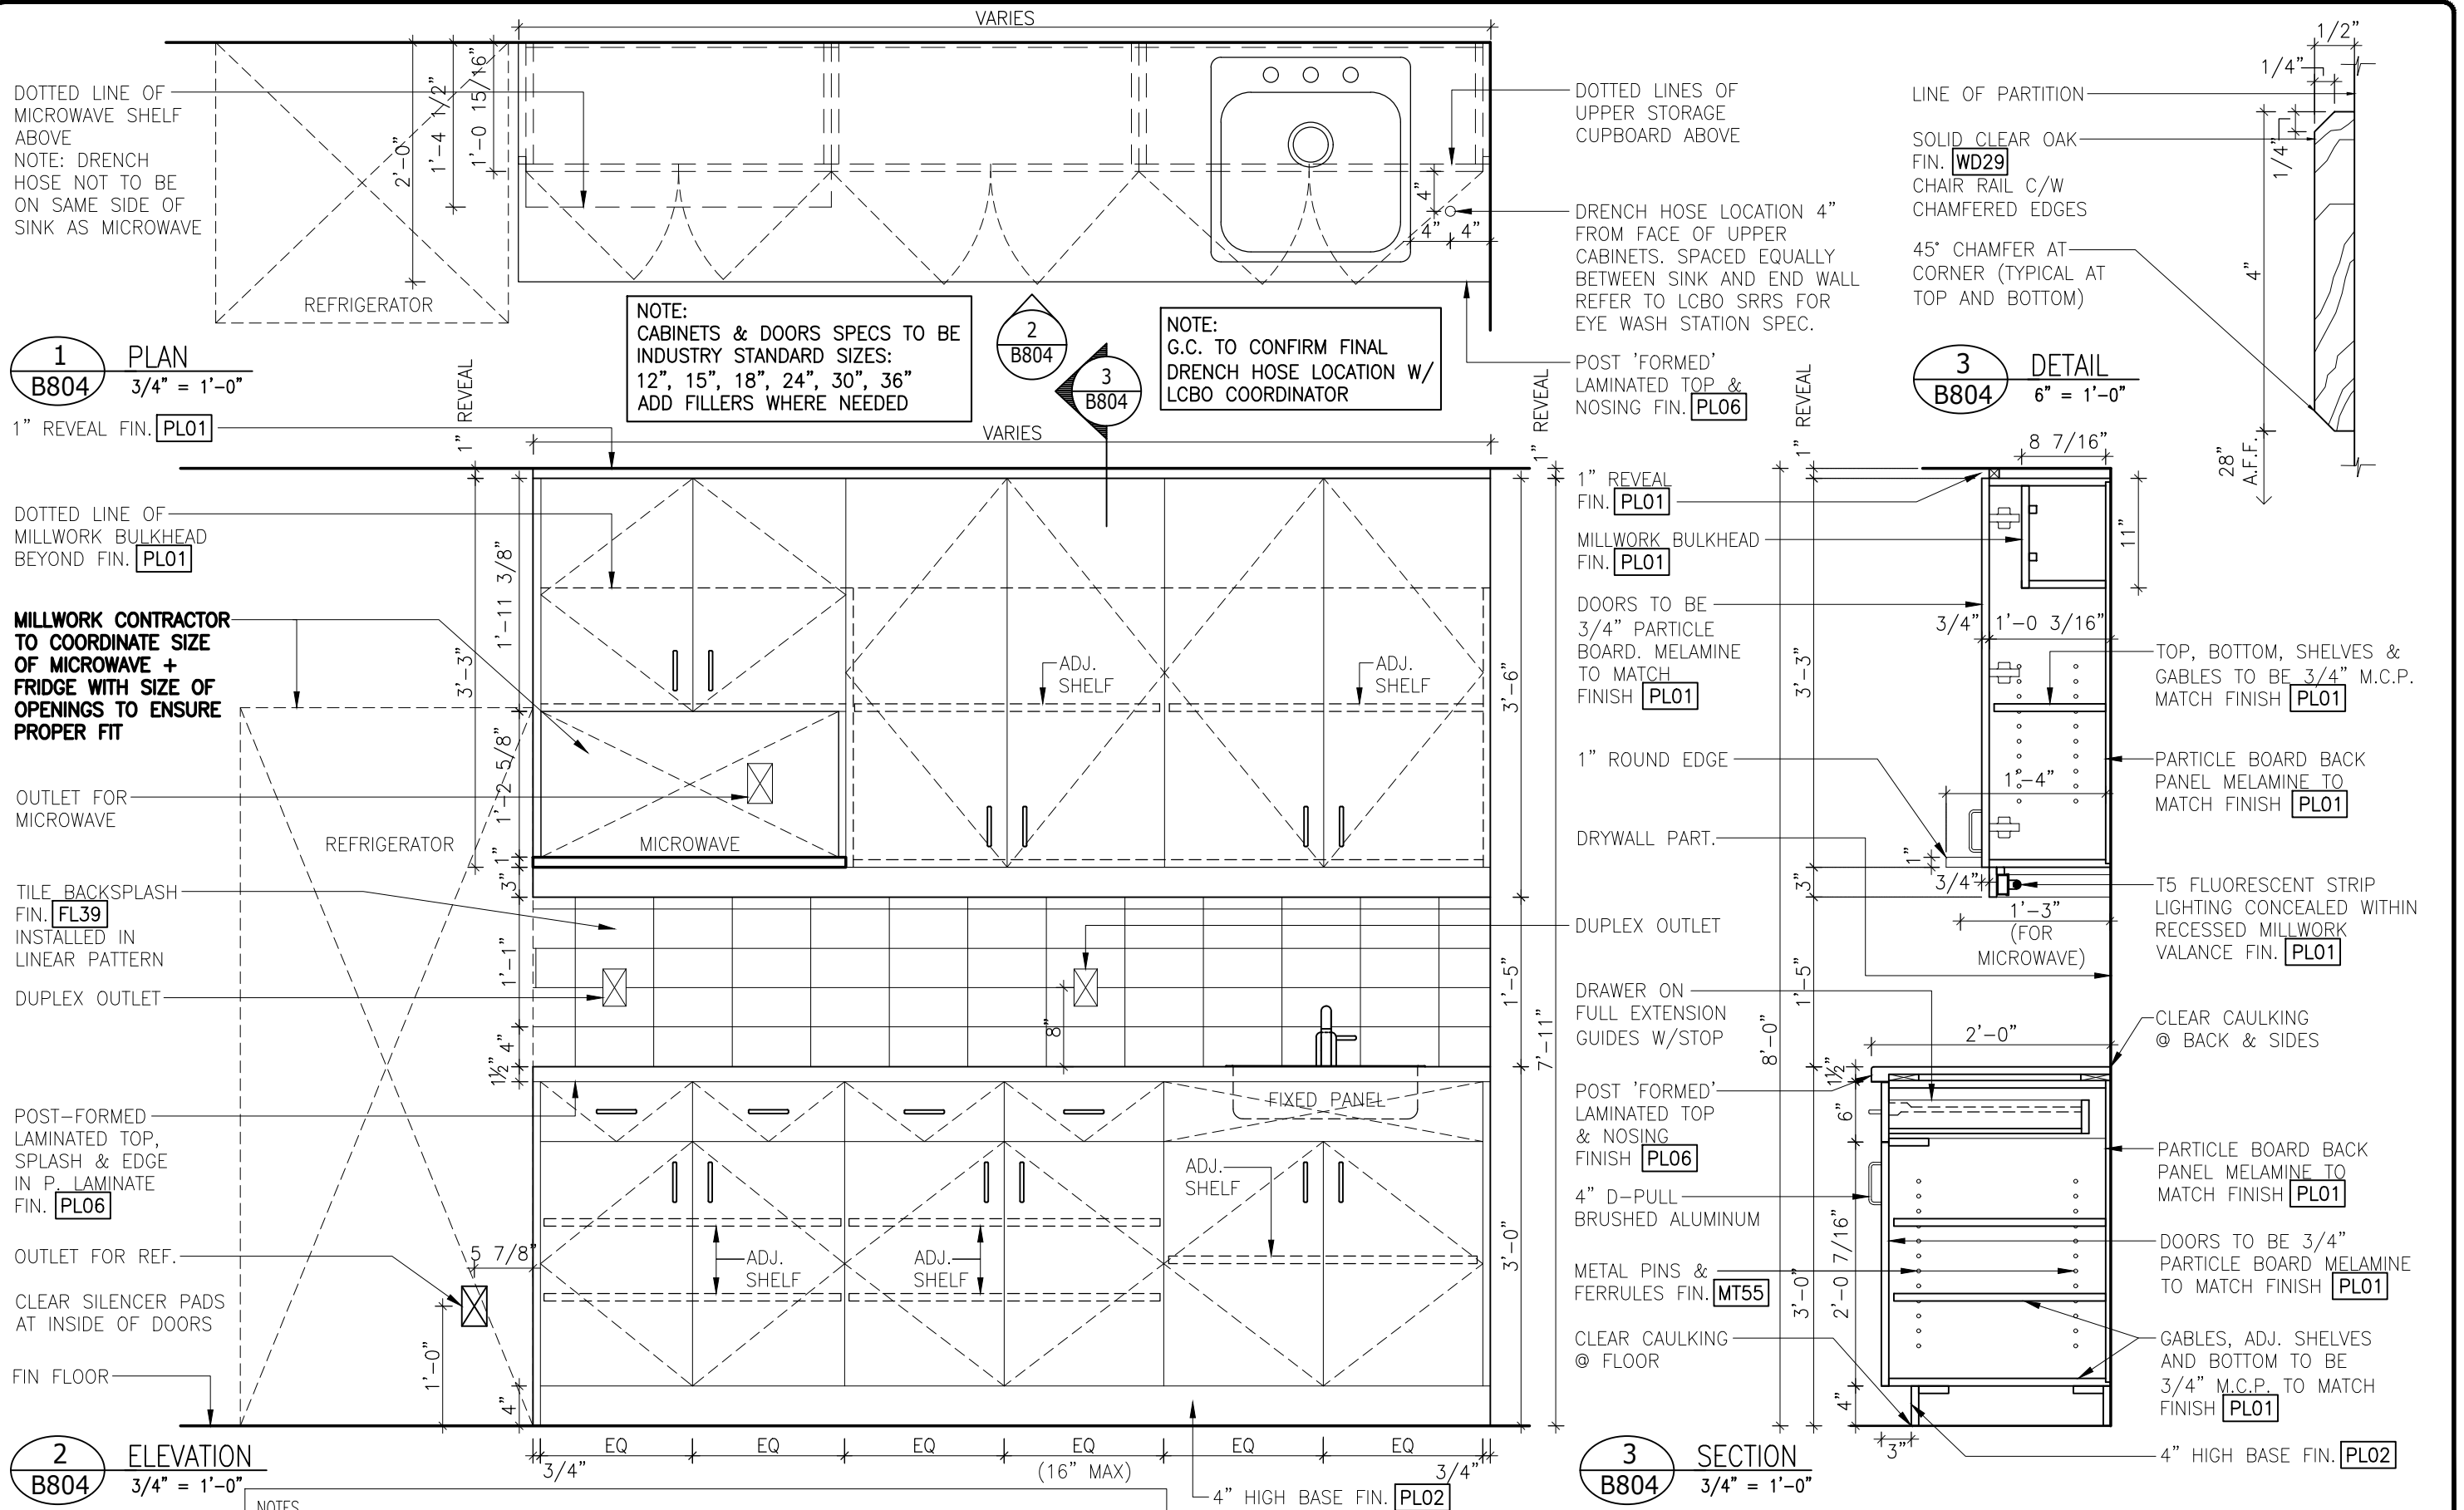


LCBO

B800 OFFICE/SERVICES
STAFF LUNCH ROOM MILLWORK

REVISION DATE	REV.	1 of 1	ISSUE DATE	STORE TYPE	STORE #
2019 NOV	01	B804	2019 NOV		668

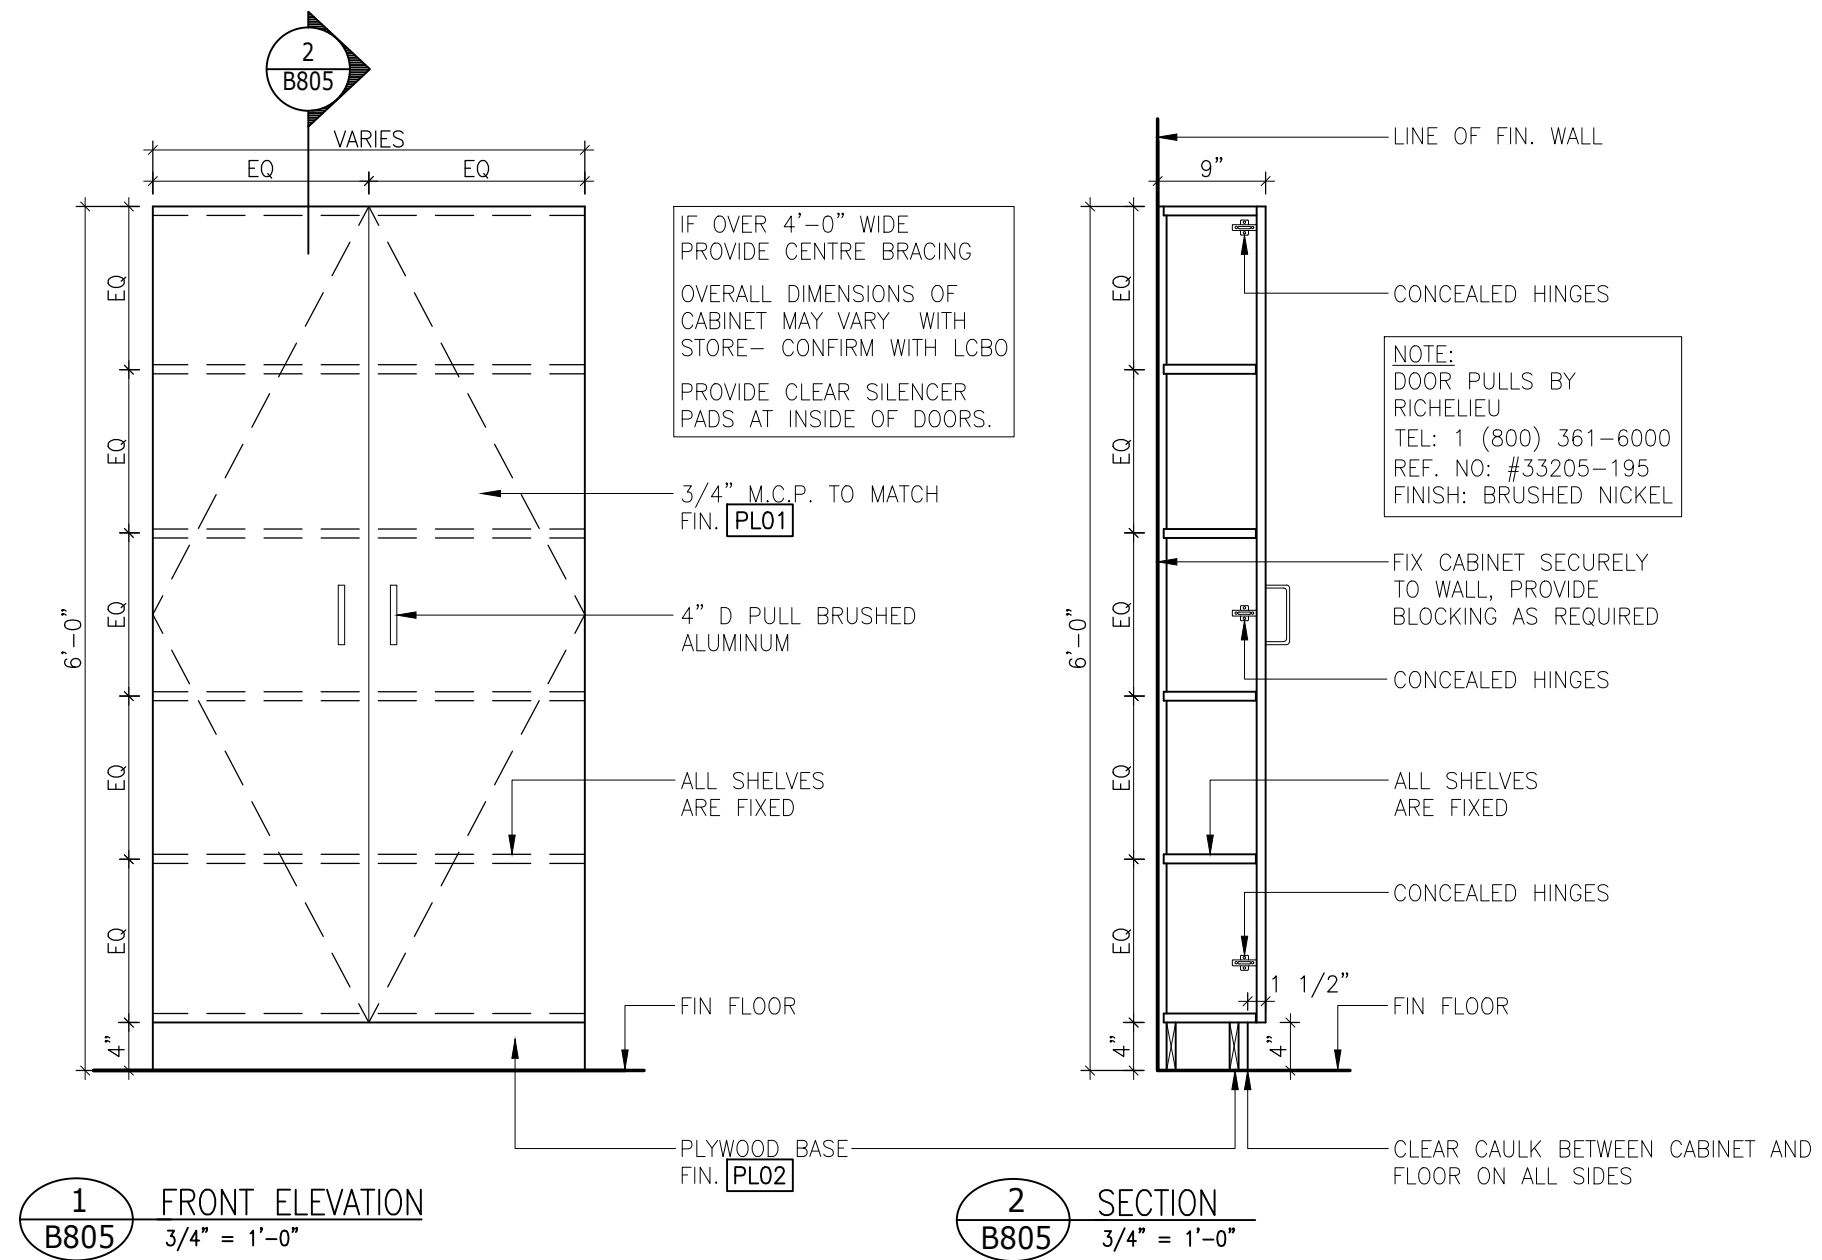


LCBO	B800 OFFICE/SERVICES	REVISION DATE	REV.	1 of 1	ISSUE DATE	STORE TYPE	STORE #
	WASHROOM STORAGE CABINET	2019 NOV	01	B805	2019 NOV		668

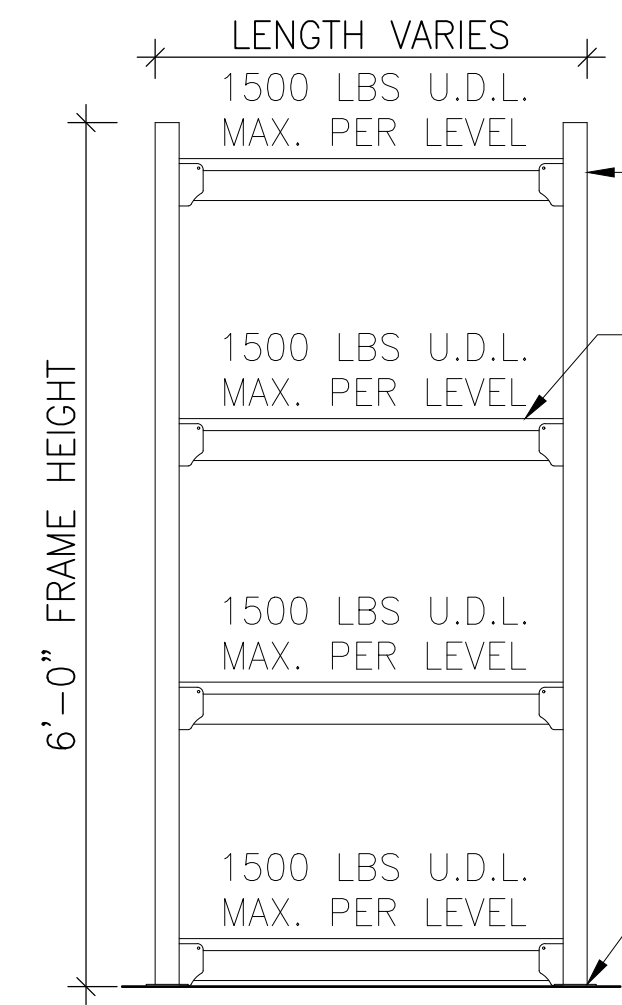



1
B806 ELEVATION
3/4" = 1'-0"

- NOMINAL 2"W x 1"D x 14ga. SHELVING FRAME POST (TYP.)
- 6"W x 18"D x 1"H x 20ga. DROP IN PANEL (TYP.)
- BRACING TO BE CONFIGURED IN ACCORDANCE WITH THE REQUIREMENTS OF THE VENDOR'S ENGINEER AND SHOWN ON APPROVED/SEALED DRAWINGS
- NOMINAL 3"W x 3"D x 3/16"THK. FRAME POST BASEPLATE

NOTE:
SUPPLY AND INSTALL ONE
18" D X 36" W X 72" H
METAL SHELF WITH 4 SHELF
LEVELS IN THE JANITOR ROOM.

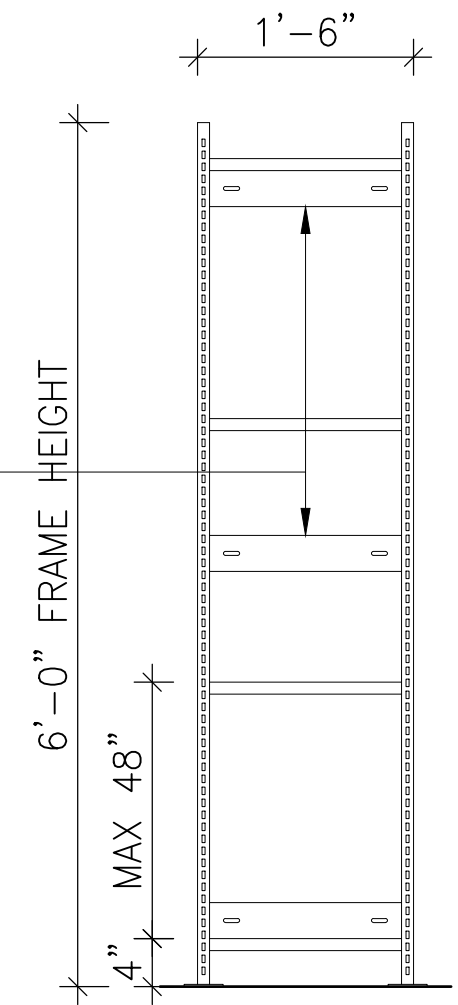

2
B806 ELEVATION
3/4" = 1'-0"

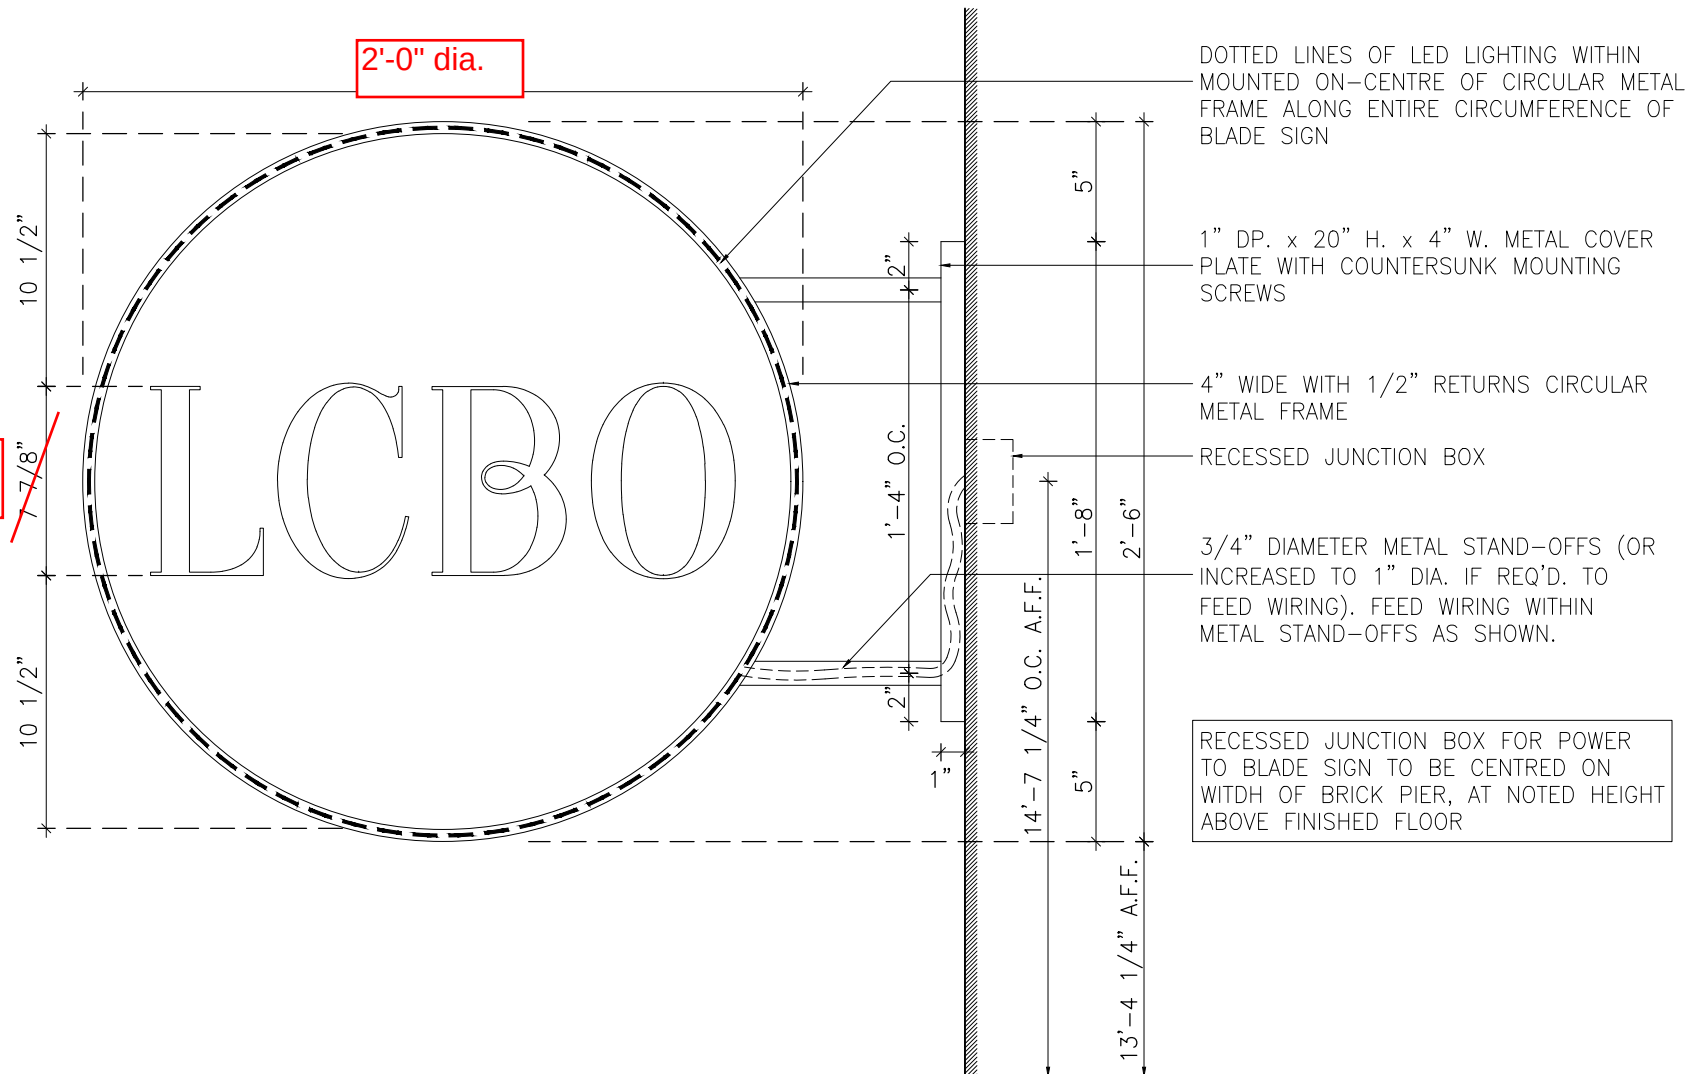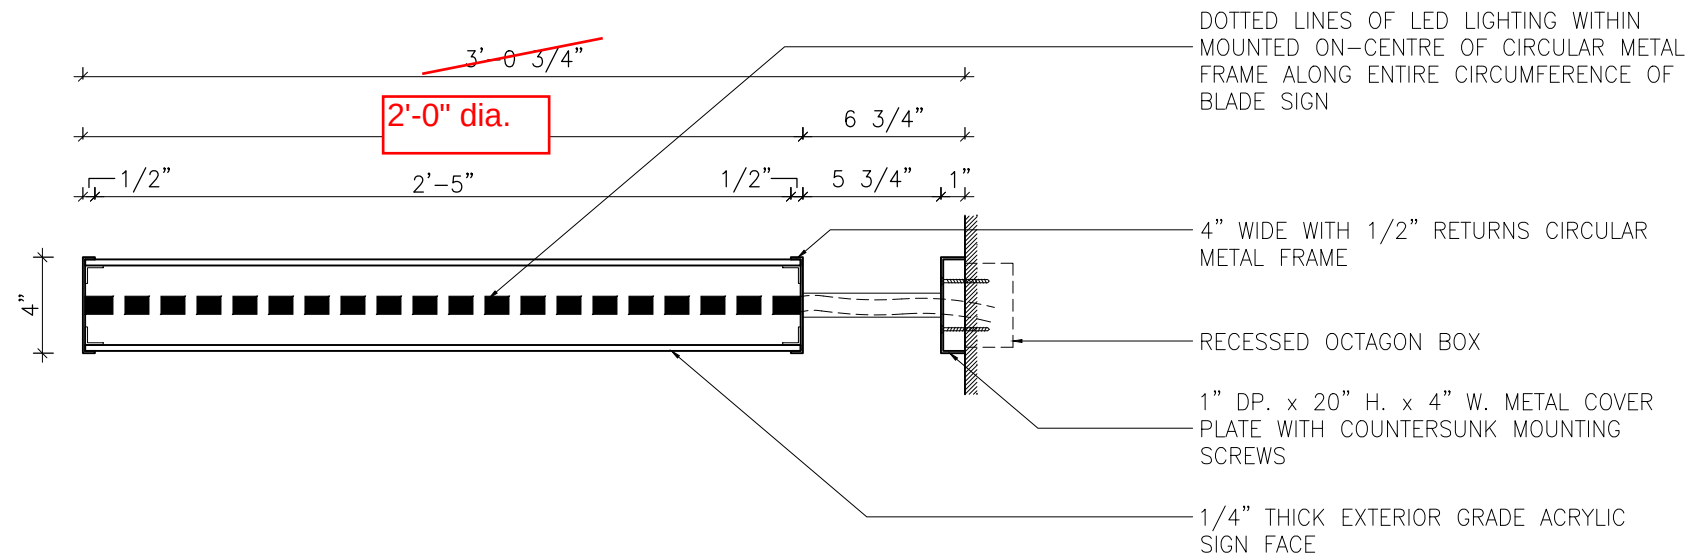

scale
down

BLADE SIGN MATERIAL/FINISHES LEGEND:

- LCBO COPY "LCBO" LETTERING IN 3M #3735-60 WHITE FINISH
- ALL METAL COMPONENTS IN SATIN **BLACK**
- ACRYLIC SIGN FACE WITH 3M **BLACK**
- LED LIGHTING TO BE ALLANSON STORMTIGHT LED

GENERAL NOTES:

- REFER TO LCBO SPECIFICATIONS FOR ADDITIONAL INFORMATION REGARDING EXTERIOR SIGNAGE REQUIREMENTS
- EACH BLADE SIGN TO HAVE ENGLISH TEXT ON ONE SIDE AND FRENCH TEXT ON THE OPPOSITE SIDE. LCBO TO PROVIDE ARTWORK TO SIGNAGE CONTRACTOR FOR USE IN PREPARATION OF SIGNAGE SHOP DRAWINGS.

LCBO

S100 SIGNAGE/GRAPHICS

2-SIDED EXTERIOR BLADE SIGN (INTERNALLY ILLUMINATED)

REVISION
DATE
2016
OCT13

REV.
14


1 of 1
S115

ISSUE
DATE
2016
OCT13

STORE
TYPE


STORE #
668

EXTERIOR VIEW

 

POWDER COAT FINISH [PT16] TO ALL EXTERIOR SURFACE AND LEADING METAL END TRIM

INTERIOR VIEW

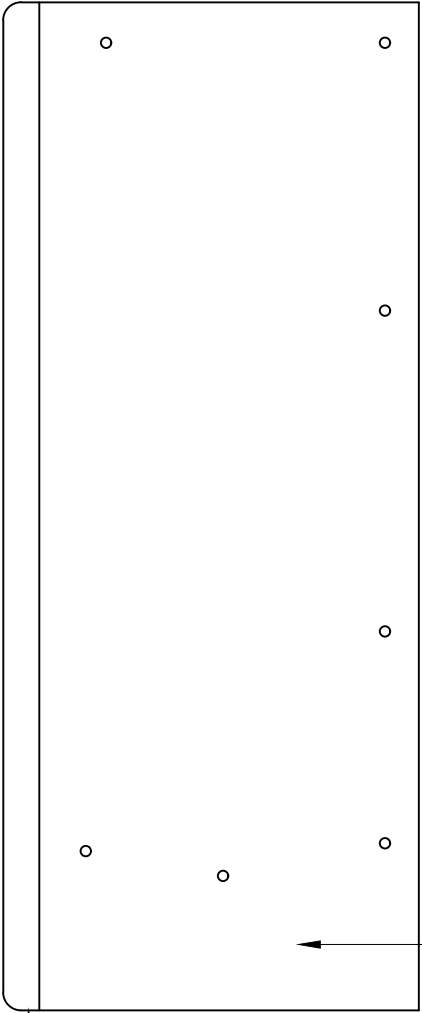

POWDER COAT FINISH TO INTERIOR INLAY PAINT FINISH [PT16]

NOTE:
CASE ENDS SHIP LOOSE AND ARE FIELD MOUNTED FOR EASE OF RECEIVING DISPLAY CASE THROUGH NARROW 36" X 84" DOOR OPENING

POWDER COAT FINISH TO INTERIOR. PAINT FINISH [PT16]


'VISTA C' COOLER DOORS C/W OPTIMAX PRO LED LIGHTS & FULL HEIGHT DOOR HANDLES TO MATCH DOOR FINISH BY ANTHONY INTERNATIONAL

MANUFACTURER'S GENERAL NOTES:


1. FRONT SILL HEIGHT AND OVERALL CASE HEIGHT VARY WITH BASE FRAME HEIGHT
2. A 2" MINIMUM AIR GAP IS REQUIRED BETWEEN THE REAR OF THE CASE AND A WALL
3. ALL UNITS TO BE SET TO OPERATE AS PER LCBO SPECIFICATION
4. TICKET MOULDINGS AS PER LCBO SPEC, FOR FINISHES NOTED ON THE DRAWINGS
5. HUB DRAIN TO BE RELOCATED AS INDICATED ON THE MECHANICAL DRAWINGS
6. REMOTE CONDENSING UNIT TO BE ROOF MOUNTED WHERE POSSIBLE
7. PROVIDE CONDENSATE PUMP IF REQUIRED
8. CONDENSING UNIT TO BE COMPLETE WITH CSA APPROVED WEATHER-PROOFED DISCONNECT SWITCH
9. ELECTRICAL SERVICE – REFER TO LCBO SPECIFICATIONS
10. WIRING OF CONTROL TO BE CONCEALED. ELECTRICAL CONTRACTOR TO PROVIDE REGULAR LINE VOLTAGE WIRING FROM COMPRESSOR TO CASE AND/OR FAN COIL UNIT

GENERAL NOTES:

1. ALL UNITS TO BE SET TO OPERATE AS PER LCBO SPEC. SECTION 11 40 00
2. TICKET MOULDINGS AS PER LCBO SPEC, FOR FINISHES NOTED ON THE DRAWINGS.
3. HUB DRAIN TO BE RELOCATED AS INDICATED ON THE MECHANICAL DRAWINGS.
4. REMOTE COMPRESSOR TO BE ROOF MOUNTED WHERE POSSIBLE.
5. PROVIDE CONDENSATE PUMP IF REQUIRED REFER TO LCBO SPEC. SECTION 11 40 00
6. CONDENSING UNIT TO BE COMPLETE W/ CSA APPROVED WEATHER-PROOFED DISCONNECTED SWITCH.
7. REFRIGERANT TO BE 404a.
8. ELECTRICAL SERVICE – REFER TO LCBO SPECIFICATIONS SECTION 11 40 00 REFRIGERATION CASE: 110V, 15 AMP
9. WIRING OF CONTROL TO BE CONCEALED. ELECTRICAL CONTRACTOR TO PROVIDE REGULAR LINE VOLTAGE WIRING FROM COMPRESSOR TO CASE AND/OR FAN COIL UNIT.
10. REFRIGERATOR UNIT SHOULD BE MANUFACTURED IN KNOCK DOWN COMPONENTS TO MAKE SURE THEY CAN GO THROUGH A MINIMUM DOOR WIDTH OF 36".
11. CONTRACTOR TO PROVIDE A PAINTED SHELF CANTILEVER FOR COLOUR APPROVAL BY THE LCBO.
12. CONTRACTOR TO USE ANTI-FUNGAL PAINT ON DRYWALL SURFACES ("PENNSANITEX") – STANDARD
13. FOR ALL TECHNICAL REFERENCES REFER TO LCBO SPECIFICATIONS SECTION 11 40 00
14. REFRIGERATOR UNIT TO BE INSTALLED PRIOR TO INSTALLATION OF DOUBLE-ACTING STOCK DOORS.
15. STANDARD REFRIGERATION UNIT LENGTHS ARE 4'-0", 6'-0", 8'-0" AND 12'-0". REFER TO ARCHITECTURAL PLANS FOR QUANTITIES.


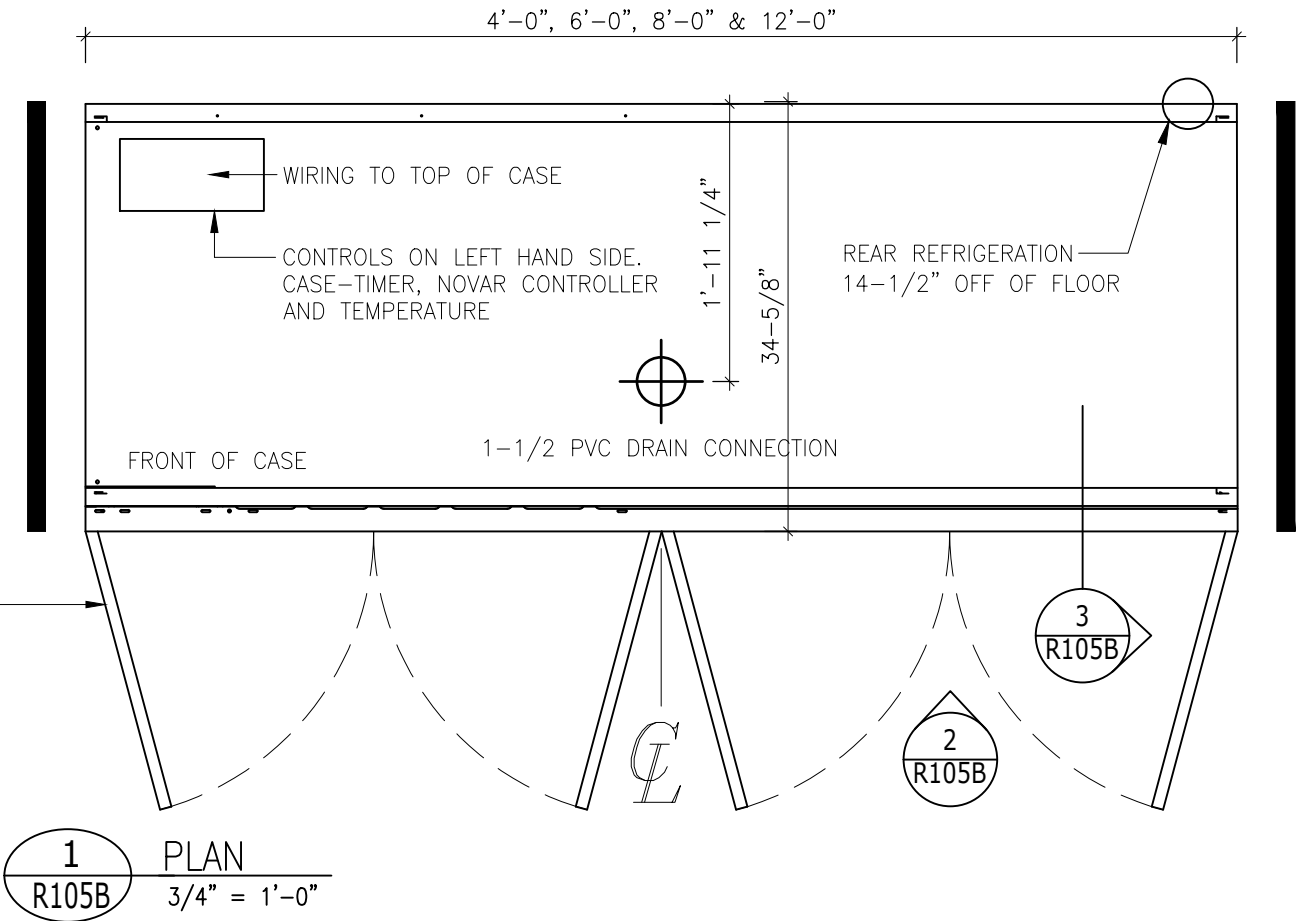


LCBO	R100B REFRIGERATION	REVISION DATE	REV.	1 of 3	ISSUE DATE	STORE TYPE	STORE #
	PERIMETER WINE REFRIGERATION C/W CONTINUOUS METAL FASCIA PANEL & COOLER DOORS (WITHIN BEER ALCOVE)	2019 NOV	01	R105B	2019 NOV		668

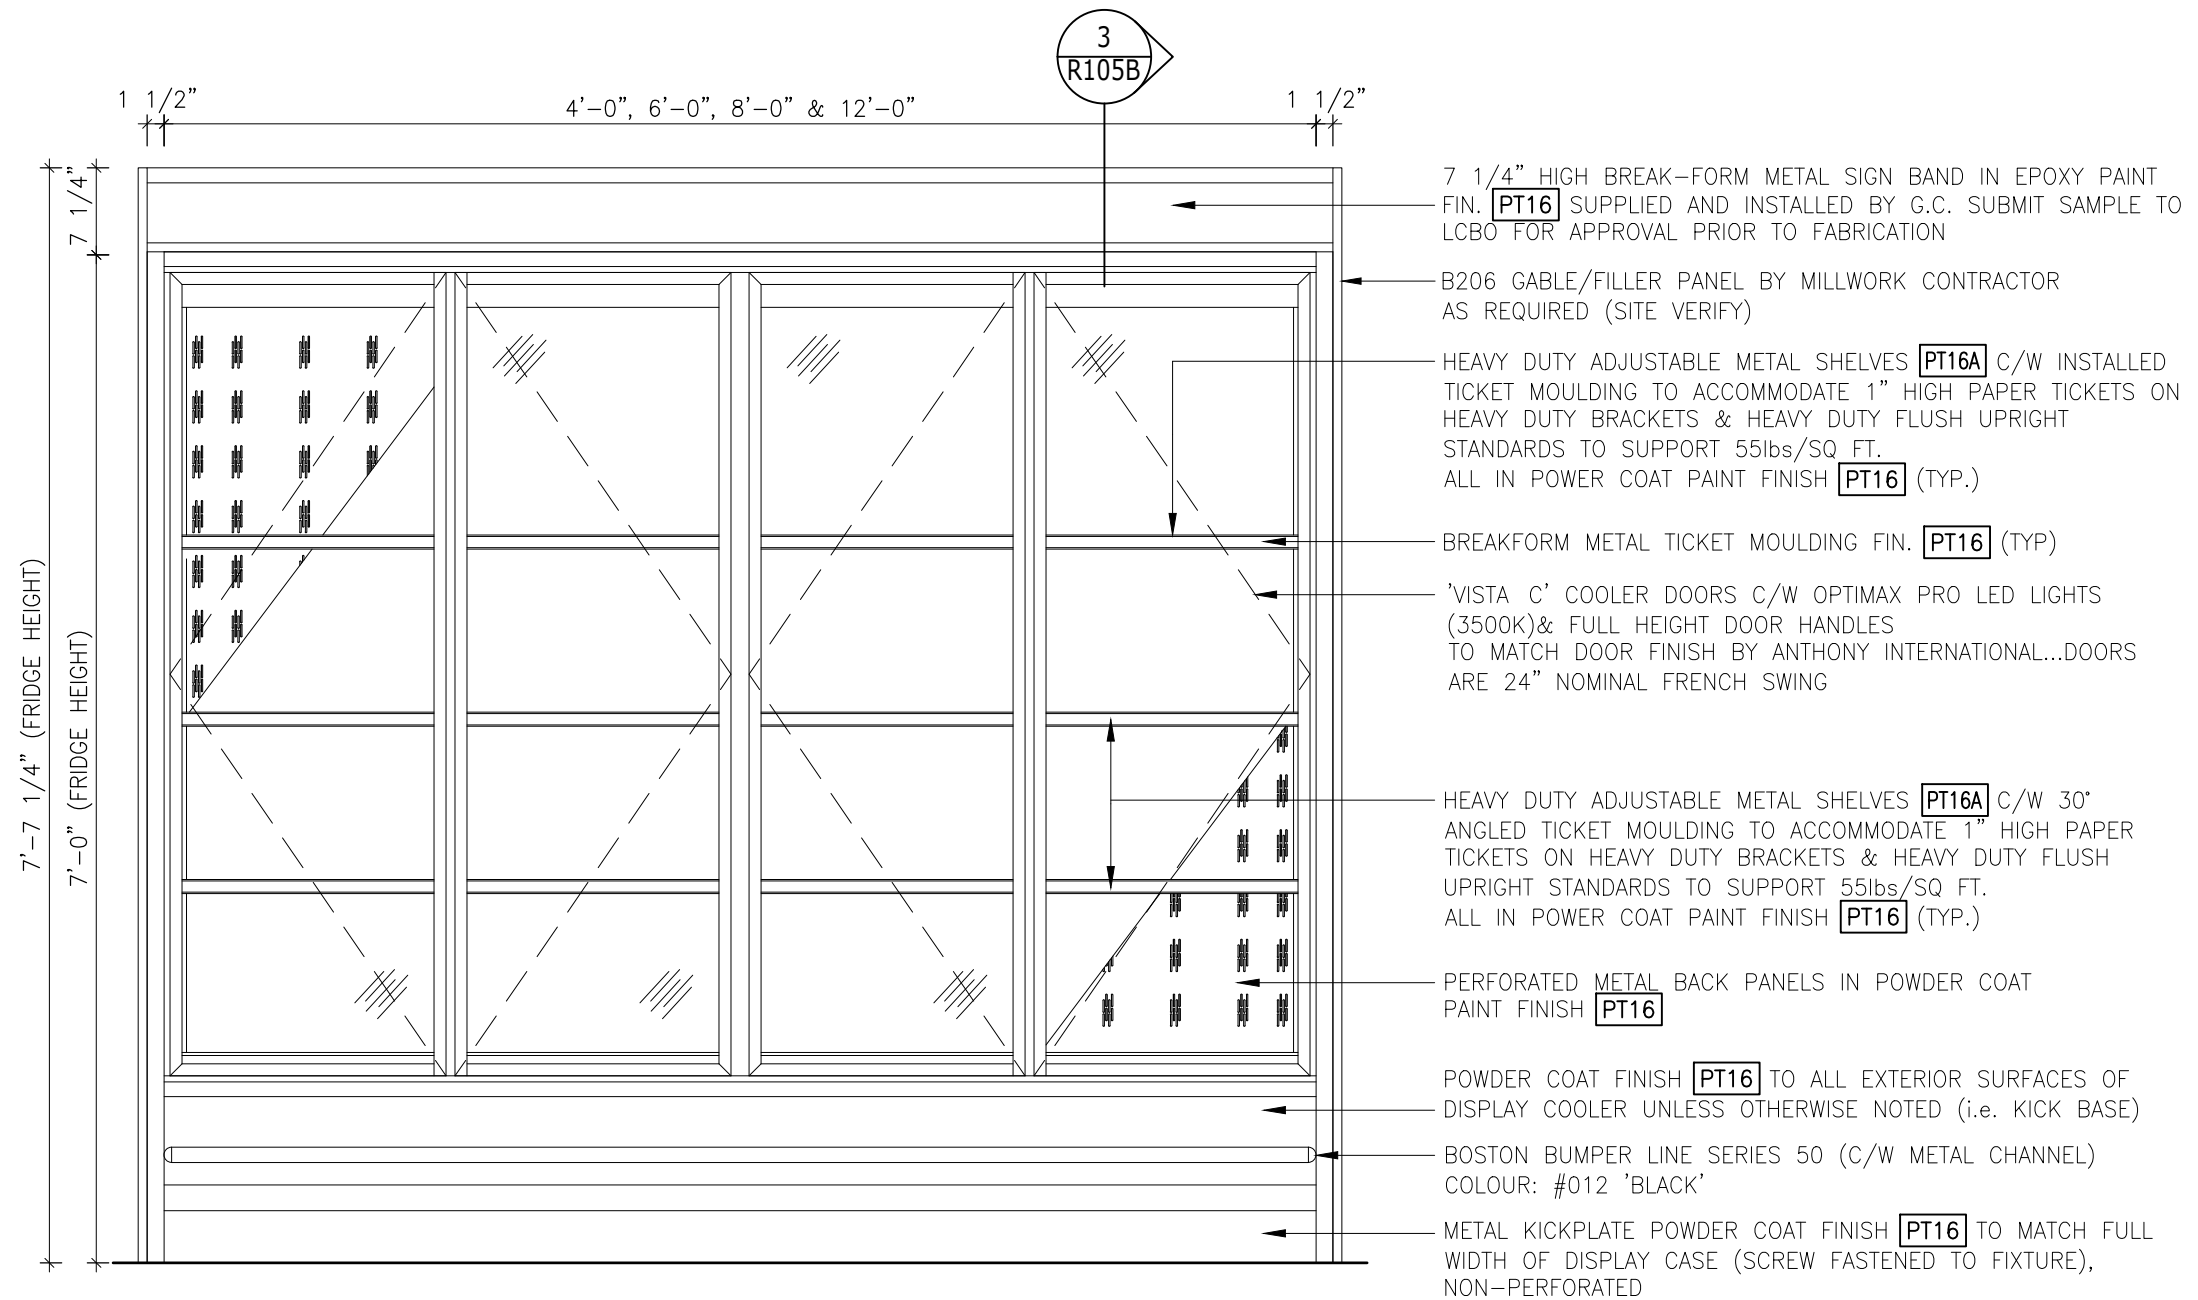

2 ELEVATION
R105B 3/4" = 1'-0"

LCBO	R100B REFRIGERATION	REVISION DATE	REV.	2 of 3	ISSUE DATE	STORE TYPE	STORE #
	PERIMETER WINE REFRIGERATION C/W CONTINUOUS METAL FASCIA PANEL & COOLER DOORS (WITHIN BEER ALCOVE)	2019 NOV	01	R105B	2019 NOV		668

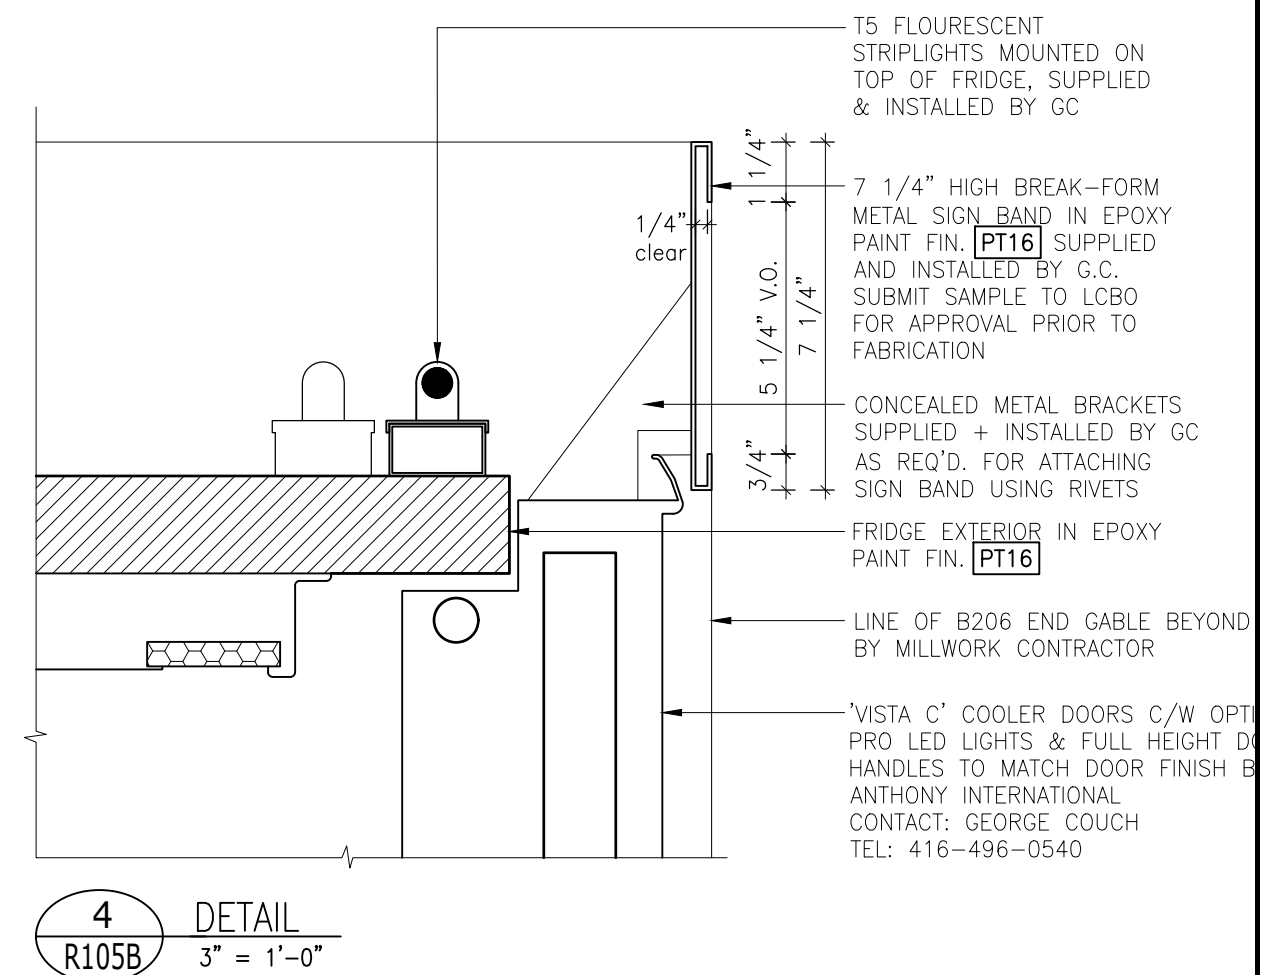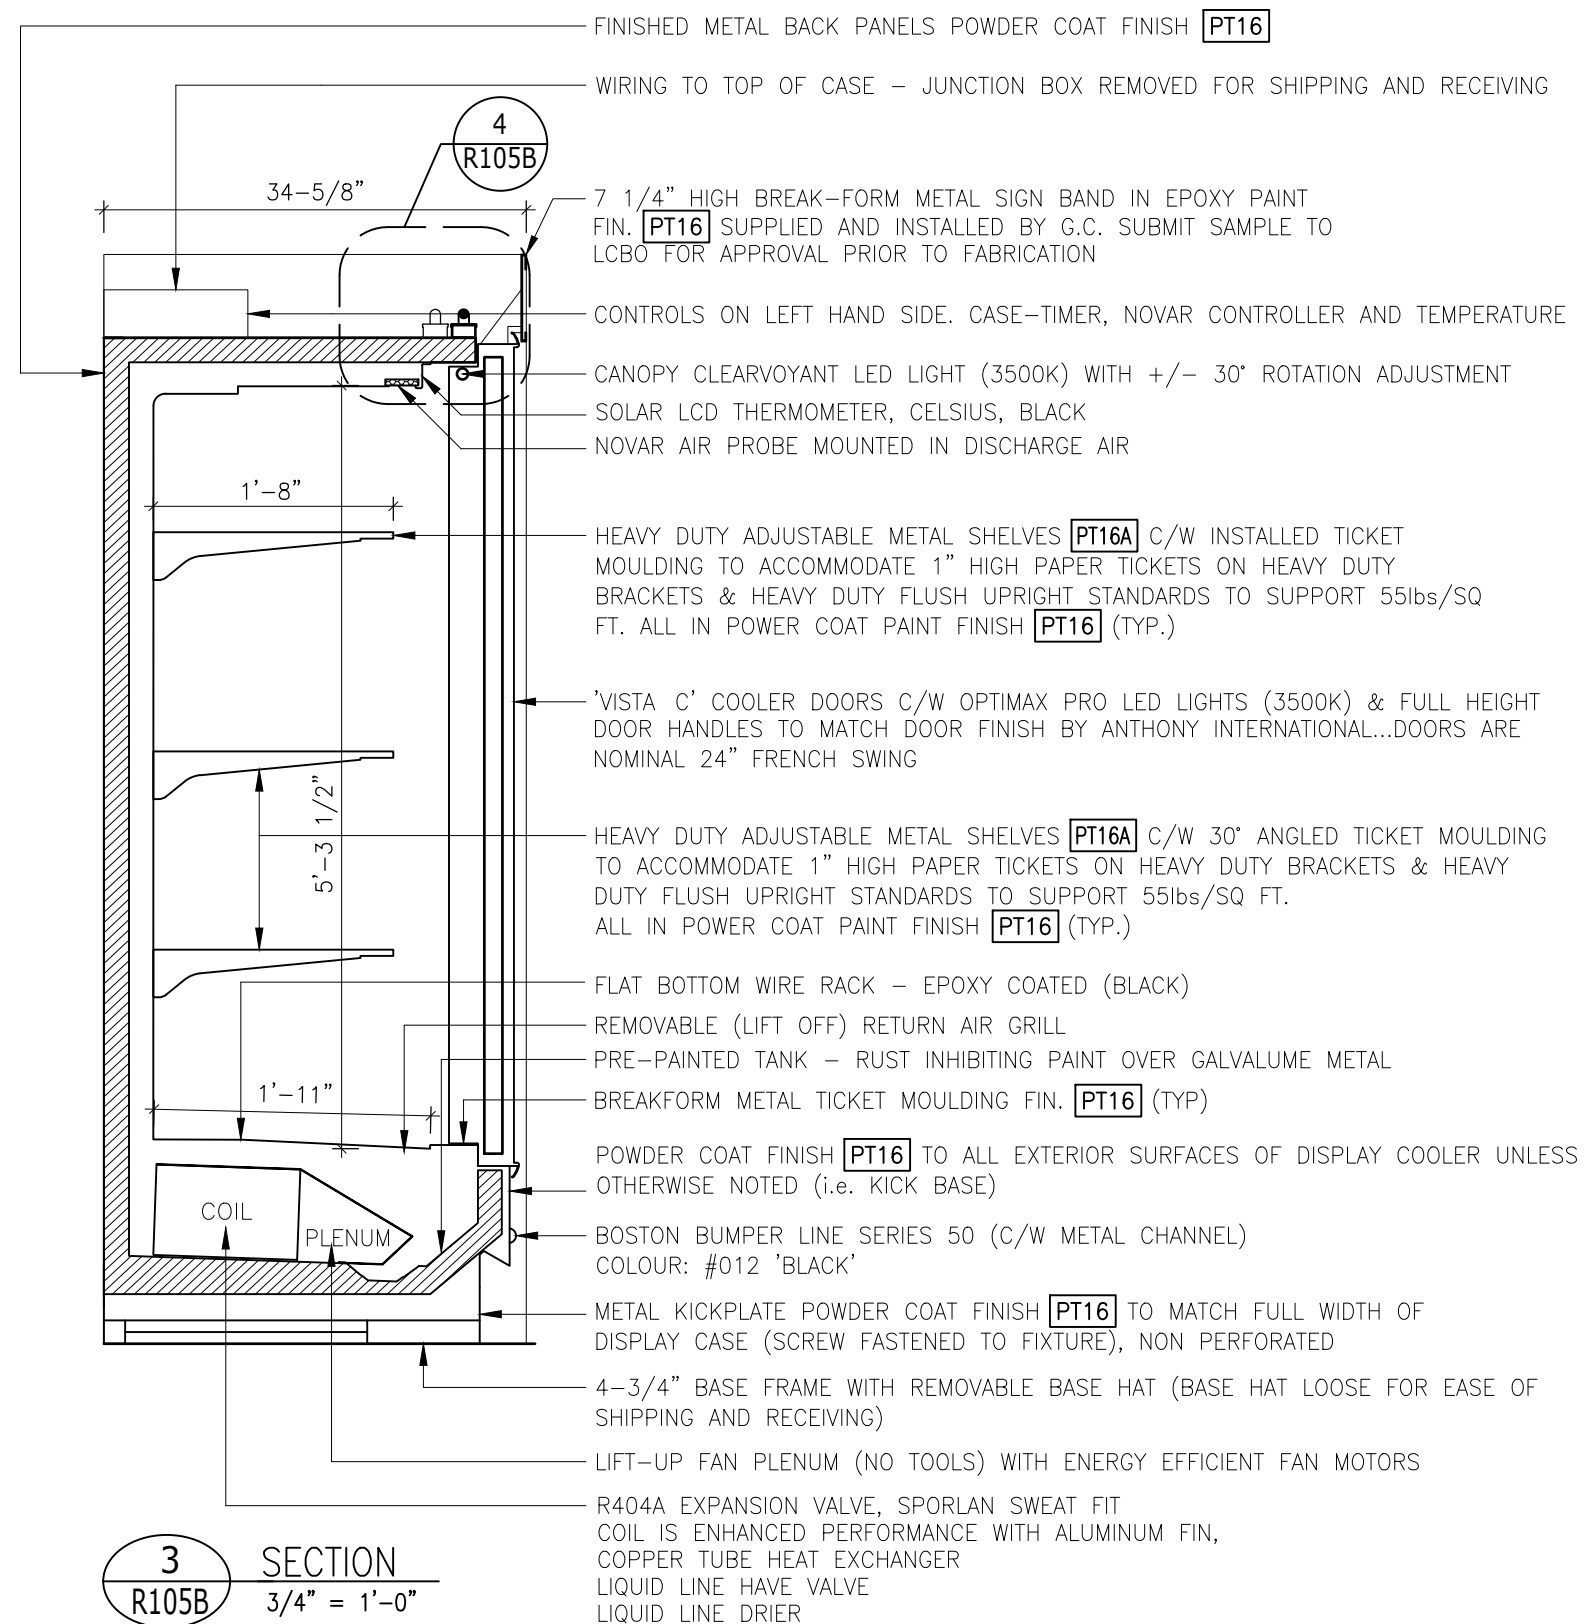

NOTE: FLOOR DRAIN BY GENERAL CONTRACTOR. IF DRAIN IS NOT AVAILABLE, REFG. SUPPLIER TO PROVIDE CONDENSATE PUMP AND PLASTIC TUBING TO AN AVAILABLE DRAIN. (LOCATION TO BE CONFIRMED WITH REFRIGERATOR SUPPLIER & THE LCBO.)

LCBO

R100B REFRIGERATION

PERIMETER WINE REFRIGERATION C/W CONTINUOUS METAL FASCIA PANEL & COOLER DOORS (WITHIN BEER ALCOVE)

REVISION
DATE
2019
NOV


REV.
01

3 of 3
R105B

ISSUE
DATE
2019
NOV

STORE
TYPE

STORE #
668

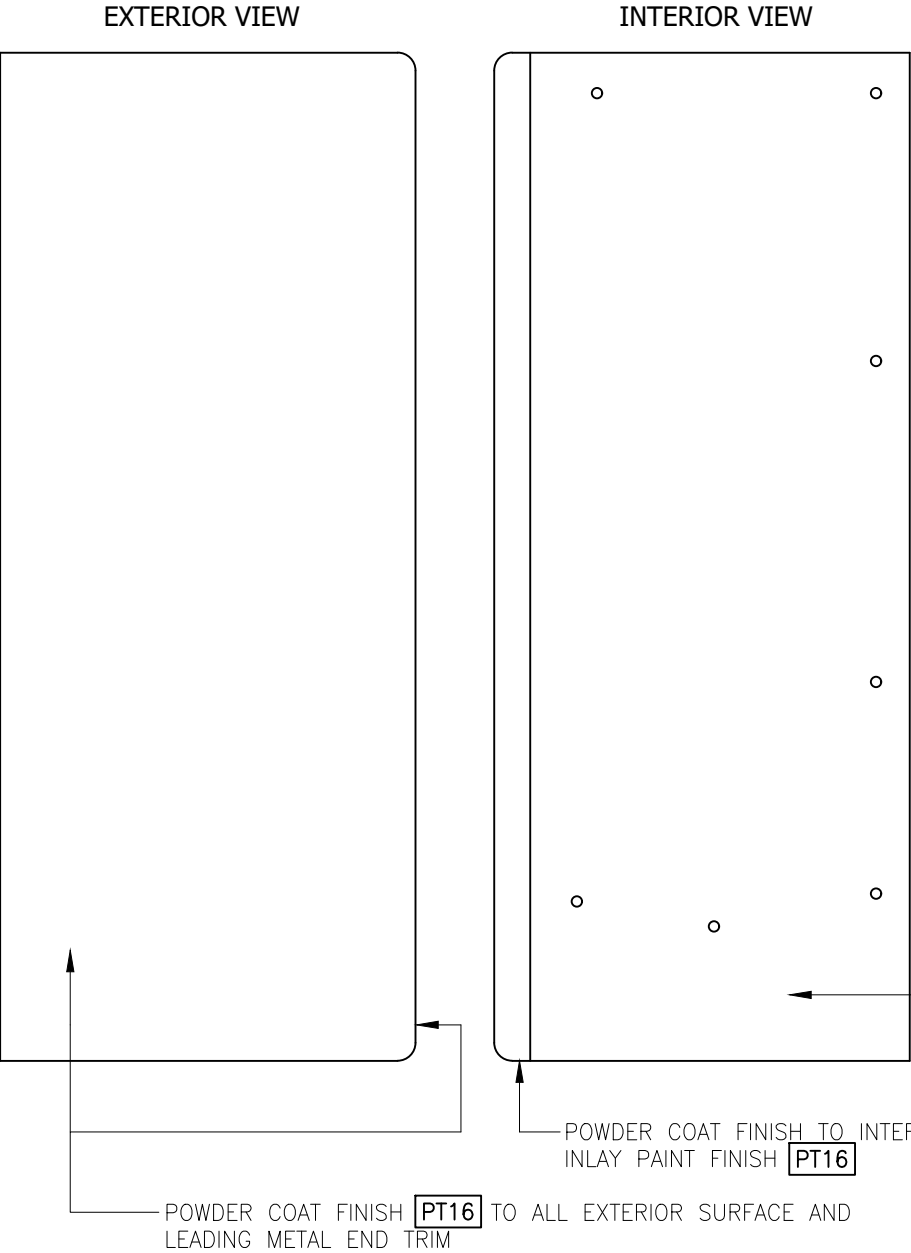

NOTE:
CASE ENDS SHIP LOOSE AND ARE
FIELD MOUNTED FOR EASE OF
RECEIVING DISPLAY CASE THROUGH
NARROW 36" X 84" DOOR OPENING

POWDER COAT FINISH TO INTERIOR.
PAINT FINISH [PT16]


'VISTA C' COOLER DOORS C/W OPTIMAX
PRO LED LIGHTS & FULL HEIGHT DOOR
HANDLES TO MATCH DOOR FINISH
BY ANTHONY INTERNATIONAL

MANUFACTURER'S GENERAL NOTES:


1. FRONT SILL HEIGHT AND OVERALL CASE HEIGHT VARY WITH BASE FRAME HEIGHT
2. A 2" MINIMUM AIR GAP IS REQUIRED BETWEEN THE REAR OF THE CASE AND A WALL
3. ALL UNITS TO BE SET TO OPERATE AS PER LCBO SPECIFICATION
4. TICKET MOULDINGS AS PER LCBO SPEC, FOR FINISHES NOTED ON THE DRAWINGS
5. HUB DRAIN TO BE RELOCATED AS INDICATED ON THE MECHANICAL DRAWINGS
6. REMOTE CONDENSING UNIT TO BE ROOF MOUNTED WHERE POSSIBLE
7. PROVIDE CONDENSATE PUMP IF REQUIRED
8. CONDENSING UNIT TO BE COMPLETE WITH CSA APPROVED WEATHER-PROOFED DISCONNECT SWITCH
9. ELECTRICAL SERVICE – REFER TO LCBO SPECIFICATIONS
10. WIRING OF CONTROL TO BE CONCEALED. ELECTRICAL CONTRACTOR TO PROVIDE REGULAR LINE VOLTAGE WIRING FROM COMPRESSOR TO CASE AND/OR FAN COIL UNIT

GENERAL NOTES:

1. ALL UNITS TO BE SET TO OPERATE AS PER LCBO SPEC. SECTION 11 40 00
2. TICKET MOULDINGS AS PER LCBO SPEC, FOR FINISHES NOTED ON THE DRAWINGS.
3. HUB DRAIN TO BE RELOCATED AS INDICATED ON THE MECHANICAL DRAWINGS.
4. REMOTE COMPRESSOR TO BE ROOF MOUNTED WHERE POSSIBLE.
5. PROVIDE CONDENSATE PUMP IF REQUIRED REFER TO LCBO SPEC. SECTION 11 40 00
6. CONDENSING UNIT TO BE COMPLETE W/ CSA APPROVED WEATHER-PROOFED DISCONNECTED SWITCH.
7. REFRIGERANT TO BE 404a.
8. ELECTRICAL SERVICE – REFER TO LCBO SPECIFICATIONS SECTION 11 40 00 REFRIGERATION CASE: 110V, 15 AMP
9. WIRING OF CONTROL TO BE CONCEALED. ELECTRICAL CONTRACTOR TO PROVIDE REGULAR LINE VOLTAGE WIRING FROM COMPRESSOR TO CASE AND/OR FAN COIL UNIT.
10. REFRIGERATOR UNIT SHOULD BE MANUFACTURED IN KNOCK DOWN COMPONENTS TO MAKE SURE THEY CAN GO THROUGH A MINIMUM DOOR WIDTH OF 36".
11. CONTRACTOR TO PROVIDE A PAINTED SHELF CANTILEVER FOR COLOUR APPROVAL BY THE LCBO.
12. CONTRACTOR TO USE ANTI-FUNGAL PAINT ON DRYWALL SURFACES ("PENNSANITEX") – STANDARD
13. FOR ALL TECHNICAL REFERENCES REFER TO LCBO SPECIFICATIONS SECTION 11 40 00
14. REFRIGERATOR UNIT TO BE INSTALLED PRIOR TO INSTALLATION OF DOUBLE-ACTING STOCK DOORS.
15. STANDARD REFRIGERATION UNIT LENGTHS ARE 4'-0", 6'-0", 8'-0" AND 12'-0". REFER TO ARCHITECTURAL PLANS FOR QUANTITIES.

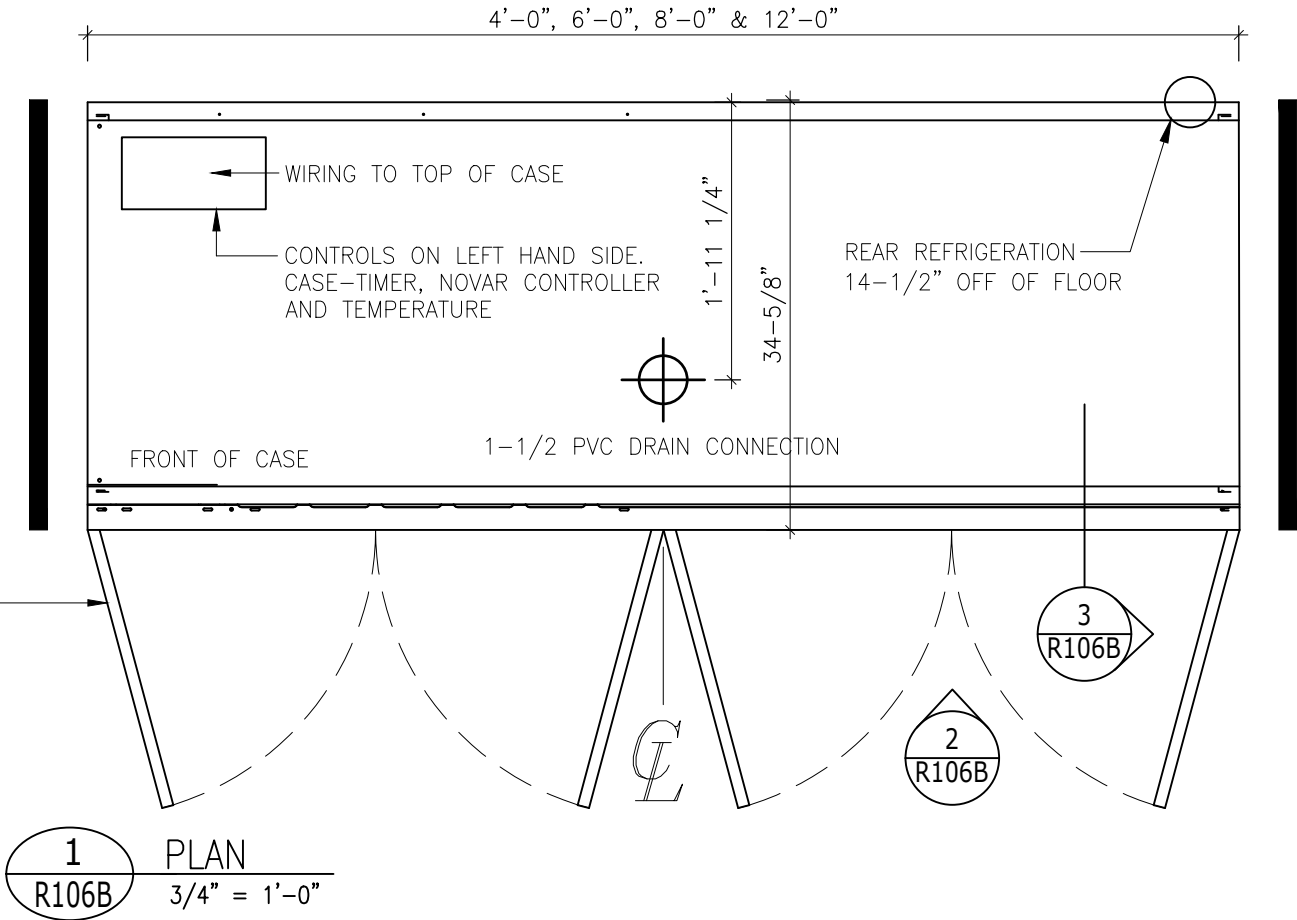

LCBO	R100B REFRIGERATION	REVISION DATE	REV.	1 of 3	ISSUE DATE	STORE TYPE	STORE #
	PERIMETER BEER REFRIGERATION C/W CONTINUOUS METAL FASCIA PANEL & COOLER DOORS	2019 NOV	01	R106B	2019 NOV		668

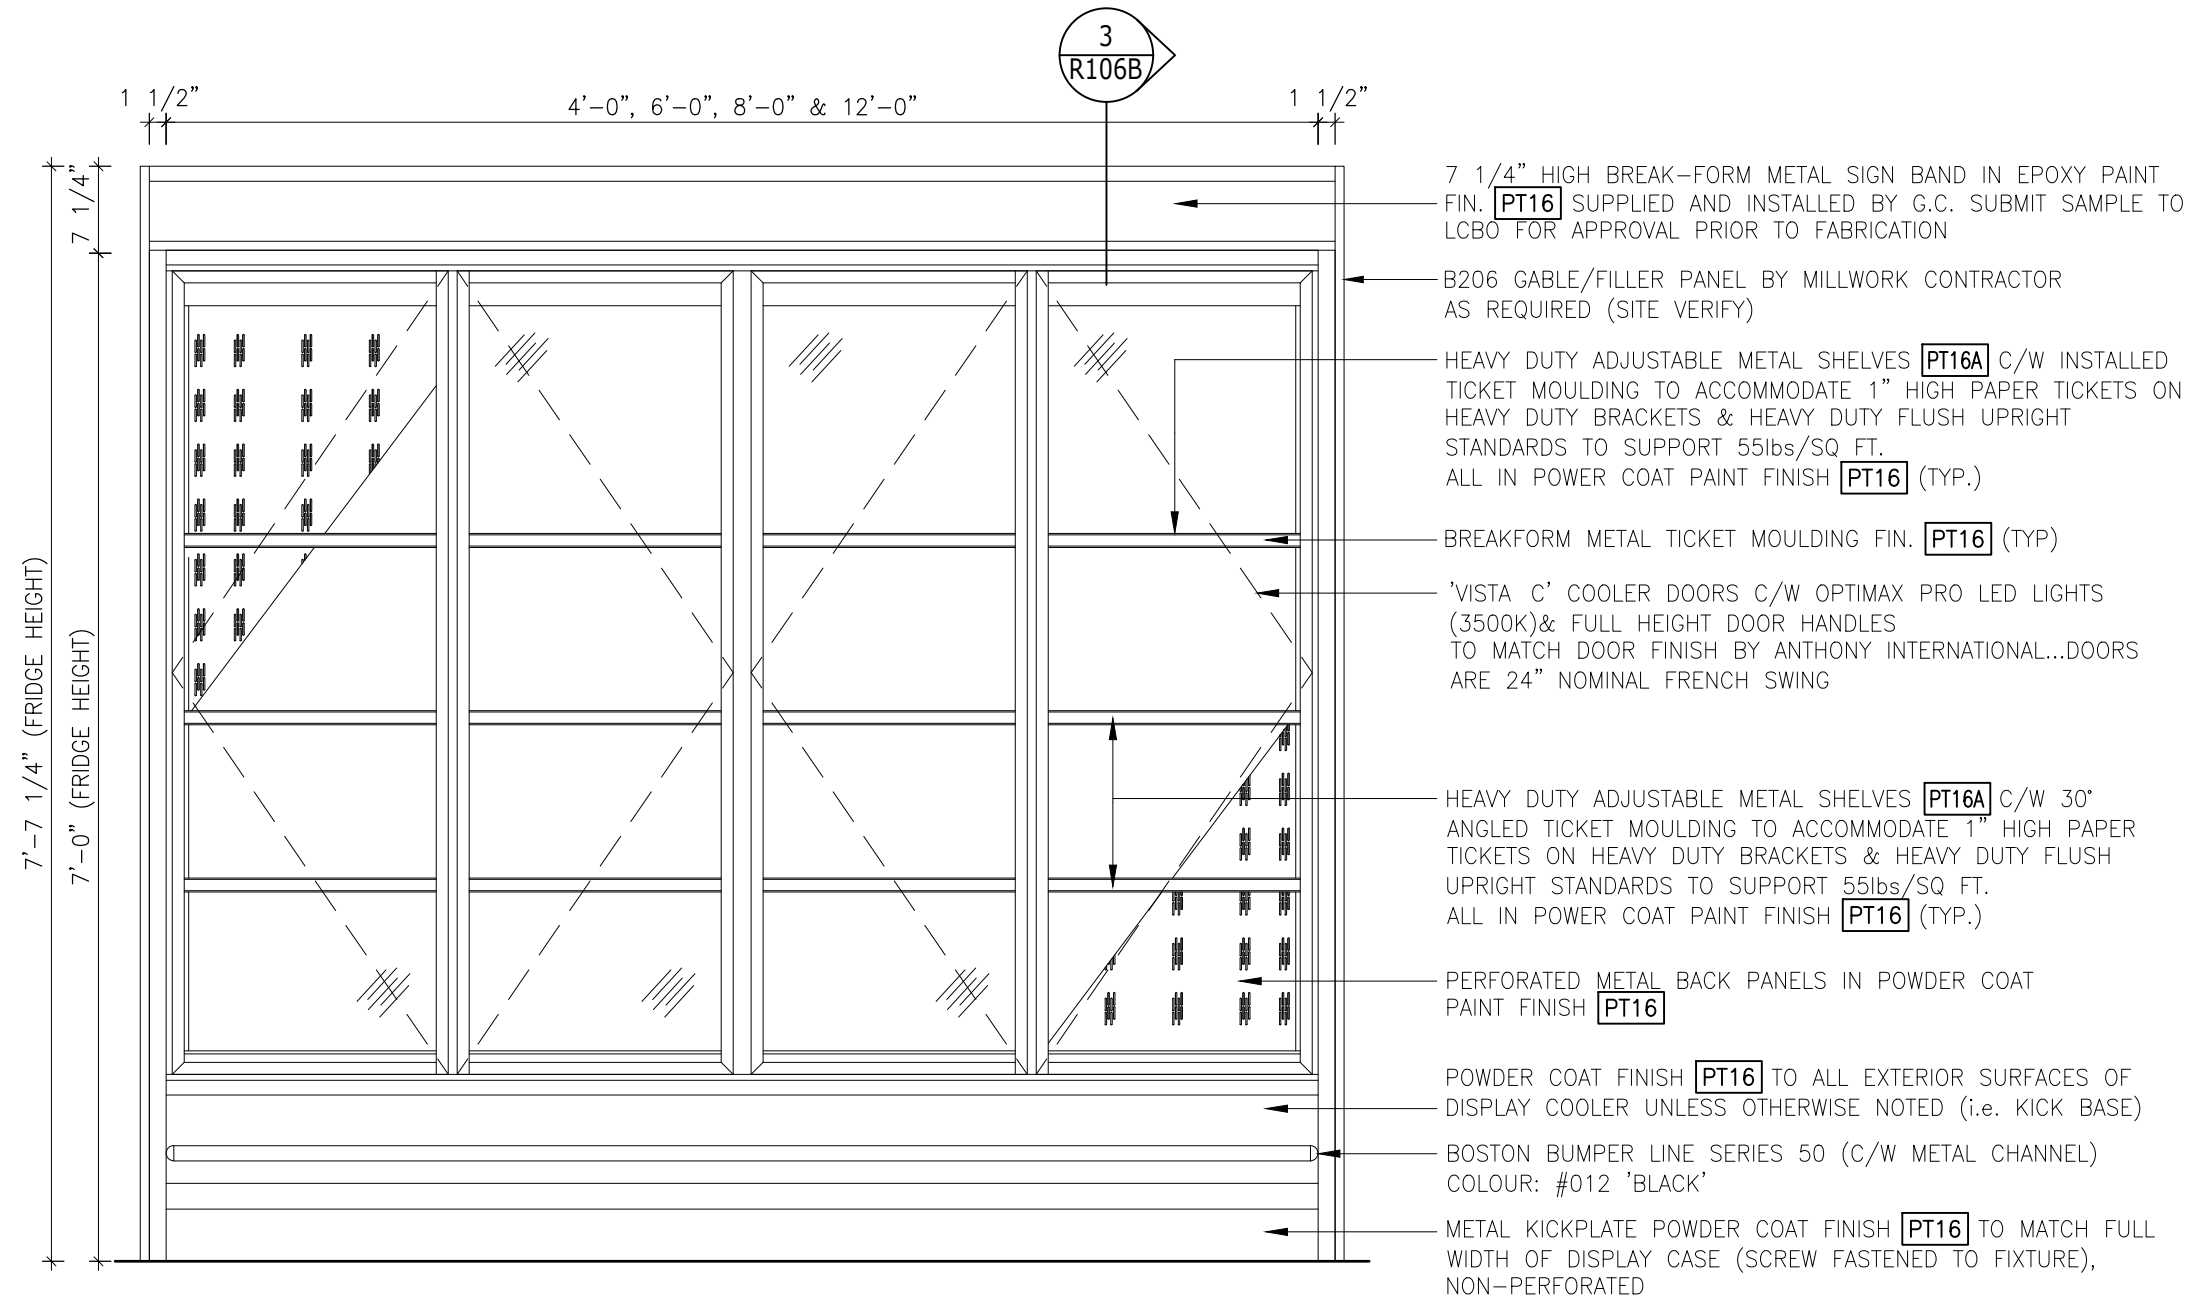

2 ELEVATION
R106B 3/4" = 1'-0"

LCBO

R100B REFRIGERATION

PERIMETER BEER REFRIGERATION C/W CONTINUOUS METAL FASCIA PANEL & COOLER DOORS

REVISION
DATE
2019
NOV



REV.
01

2 of 3
R106B

ISSUE
DATE
2019
NOV

STORE
TYPE

STORE #
668

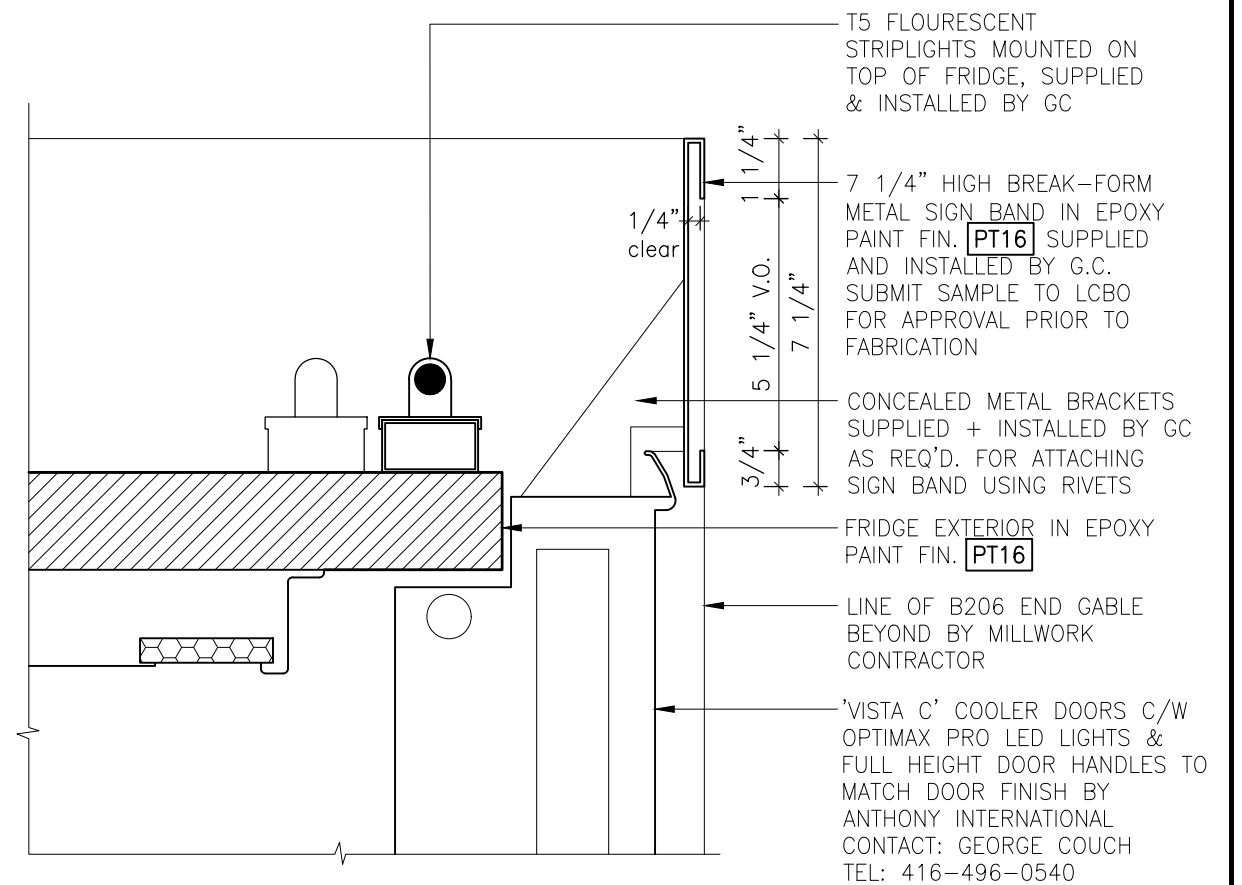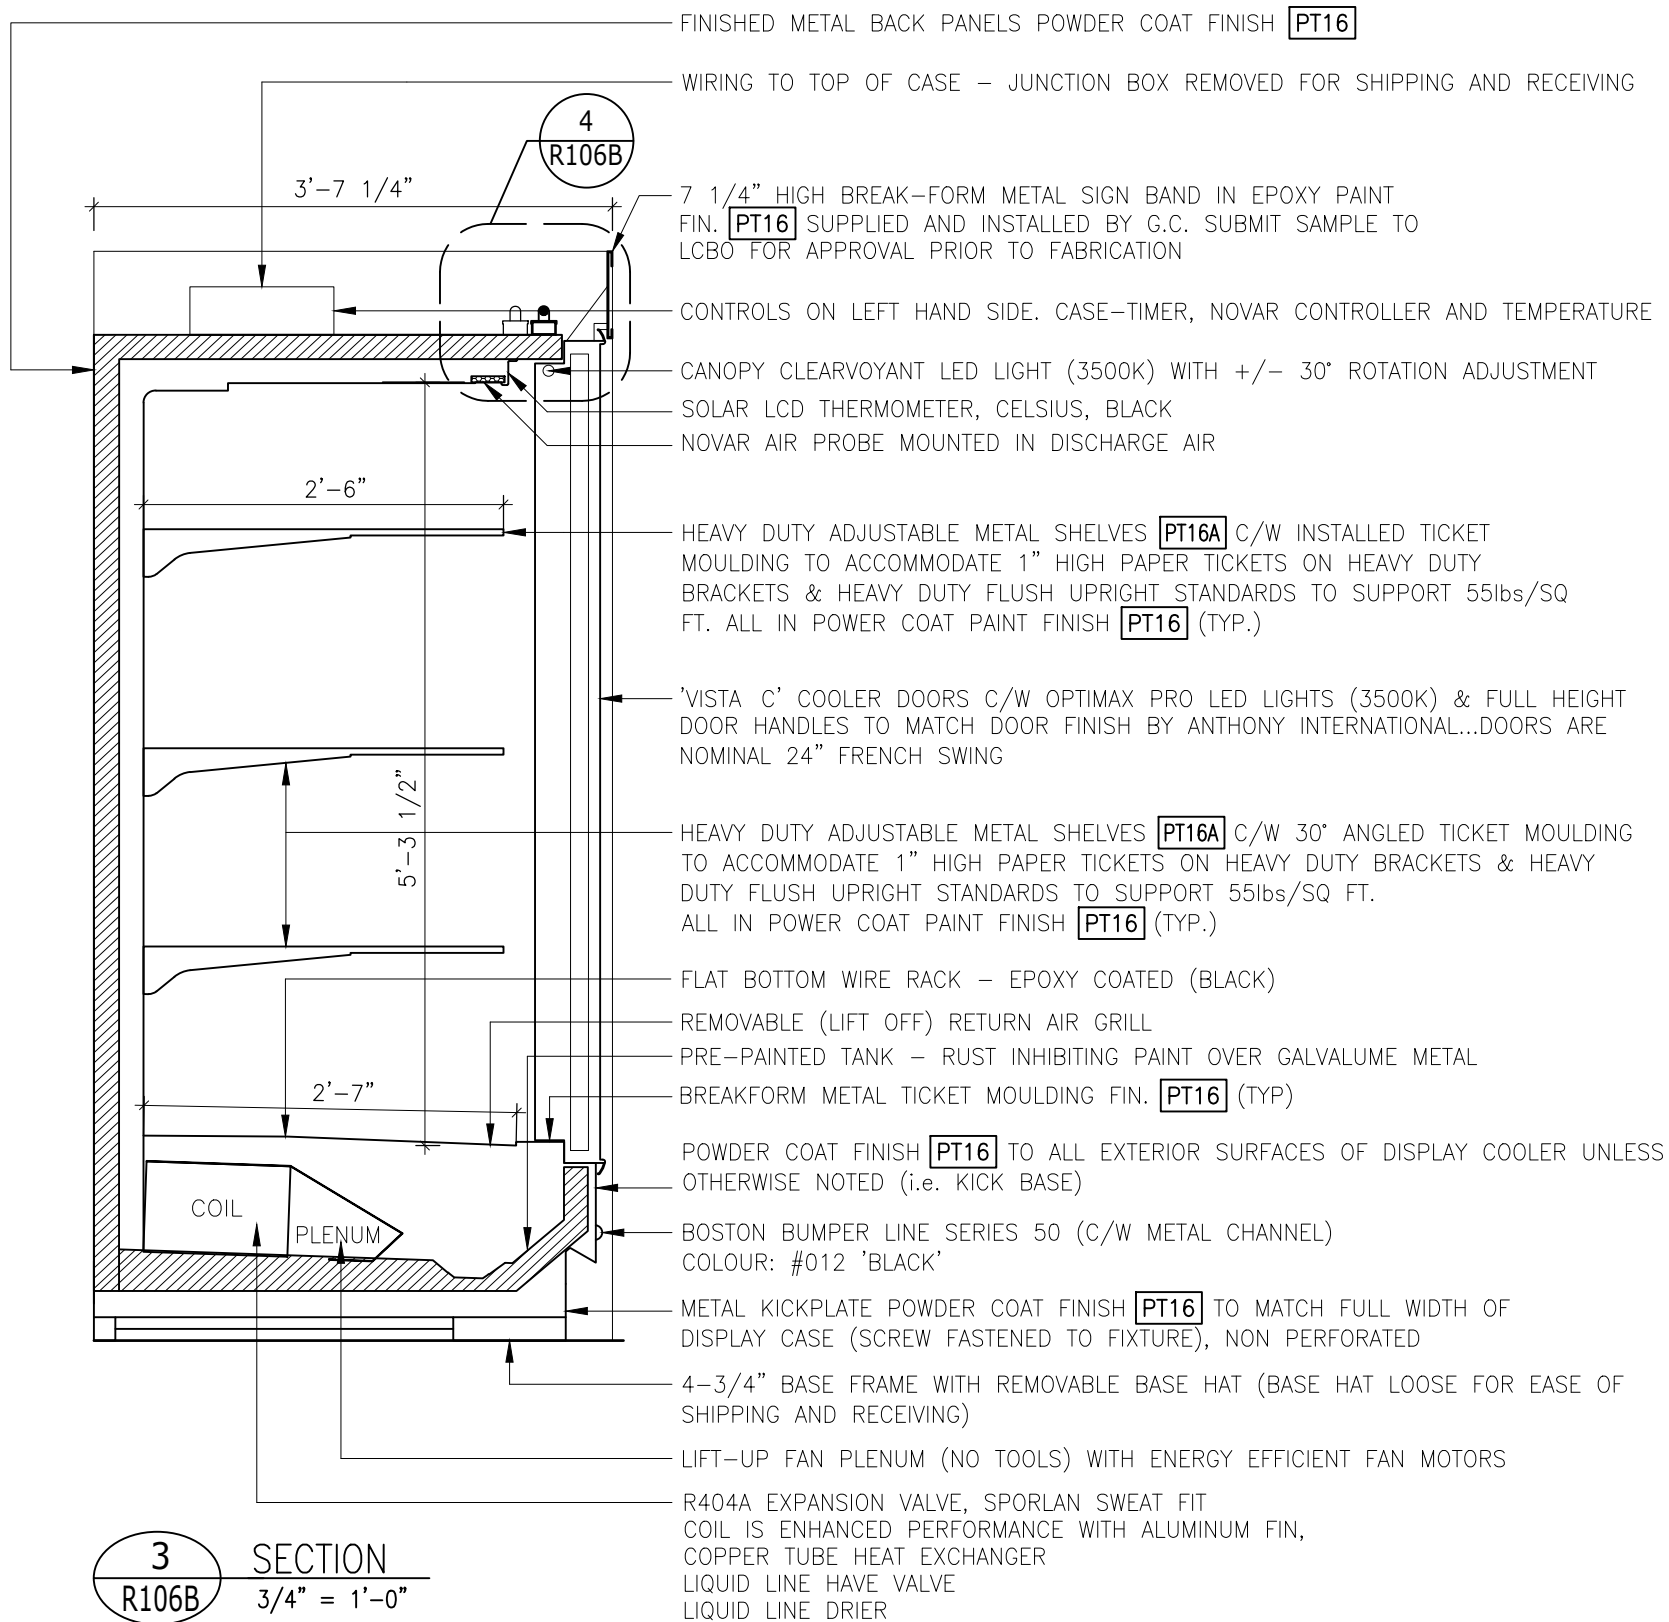

NOTE: FLOOR DRAIN BY GENERAL CONTRACTOR. IF DRAIN IS NOT AVAILABLE, REFG. SUPPLIER TO PROVIDE CONDENSATE PUMP AND PLASTIC TUBING TO AN AVAILABLE DRAIN. (LOCATION TO BE CONFIRMED WITH REFRIGERATOR SUPPLIER & THE LCBO.)

LCBO

R100B REFRIGERATION

PERIMETER BEER REFRIGERATION C/W CONTINUOUS METAL FASCIA PANEL & COOLER DOORS

REVISION
DATE
2019
NOV

REV.
01

3 of 3
R106B

ISSUE
DATE
2019
NOV

STORE
TYPE

STORE #
668